
AGAVE SUBDIVISION UNIT 7A

PAVING, DRAINAGE, WATER, AND WASTEWATER IMPROVEMENTS LAND-PLAT-24-11800230

SAN ANTONIO, TEXAS 78223
BEXAR COUNTY

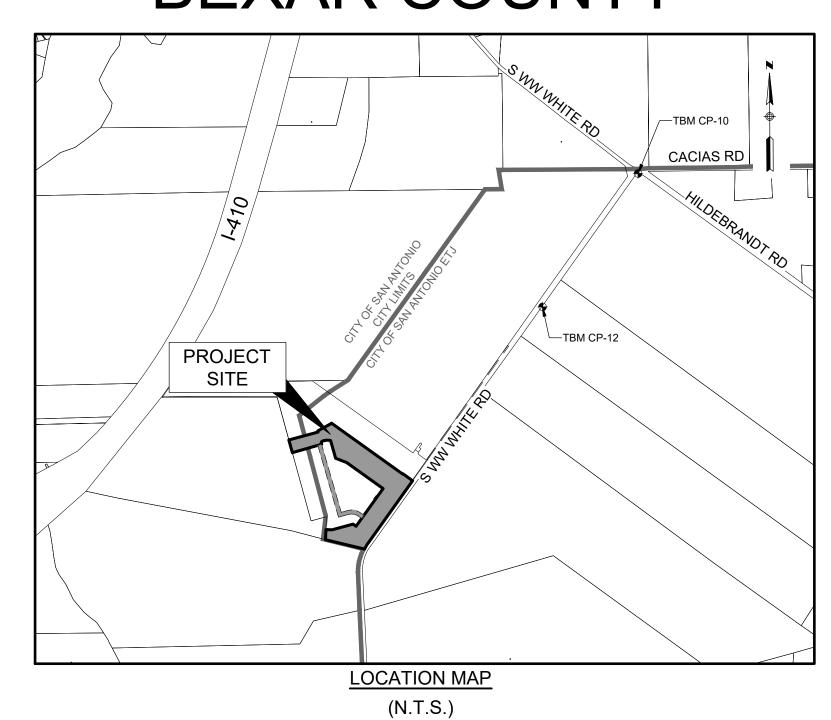

SUBMITTAL DATE: JANUARY 2025

PROPERTY DESCRIPTION

<u>DEVELOPER:</u> CENTURY LAND HOLDINGS II, LLC

BEING A PROPOSED 15.47 ACRE TRACT LYING IN AND BEING A PART OF A CALLED 55.323 ACRE TRACT OF LAND CONVEYED TO TEXAS WASTE SYSTEMS, INC., DESCRIBED AND RECORDED IN VOLUME 4620, PAGE 789, OFFICIAL PUBLIC RECORDS OF REAL PROPERTY OF BEXAR COUNTY, TEXAS (O.P.R.P.B.C.TX), SITUATED IN THE ADAM STAFFORD SURVEY NO. 49, ABSTRACT NO. 667, BEXAR COUNTY, TEXAS.

BENCHMARK INFORMATION:

TBM CP-10: CP \(\frac{5}{8}\)" IR W/ ALUM LJA CAP N: 13674492.26 E: 2163485.508 ELEVATION = 594.116

TBM CP-11: CP ⁵/₈" IR W/ ALUM LJA CAP N: 13670193.52 E: 2169379.512 ELEVATION = 577.312


TBM CP-12: CP \(\frac{5}{8} \)" IR W/ ALUM LJA CAP N: 13672607.32 E: 2162070.362 ELEVATION = 590.163

VERTICAL DATUM: TX83-SCF. SURFACE SCALE FACTOR = 1.00013

THIS INFORMATION PROVIDED BY LJA SURVEYING

	REVISIONS		
NO.	DESCRIPTION	BY	DATE
	_		

LOCATION OF EXISTING
UNDERGROUND AND OVERHEAD
UTILITIES ARE APPROXIMATE
LOCATIONS ONLY. THE
CONTRACTOR SHALL DETERMINE
THE EXACT LOCATION OF ALL
EXISTING UTILITIES PRIOR TO
BEGINNING WORK AND SHALL BE
FULLY RESPONSIBLE FOR ANY AND
ALL DAMAGES WHICH MIGHT OCCUR.

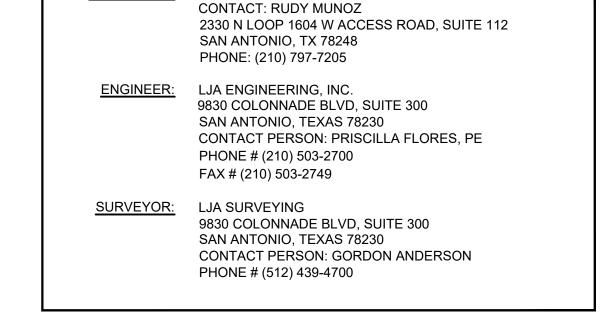



SHEET NO. DESCRIPTION COVER **GENERAL NOTES** UTILITY LAYOUT (SHEET 1 OF 2) UTILITY LAYOUT (SHEET 2 OF 2) WATER COVER WATER LAYOUT (SHEET 1 OF 2) WATER LAYOUT (SHEET 2 OF 2) WASTEWATER COVER WASTEWATER LAYOUT (SHEET 1 OF 2) WASTEWATER LAYOUT (SHEET 2 OF 2) WASTEWATER LINE 'A' PLAN & PROFILE STA. 1+00 TO STA. 9+50 WASTEWATER LINE 'A' PLAN & PROFILE STA. 9+50 TO END WASTEWATER LINE 'B' PLAN & PROFILE STA. 1+00 TO END WASTEWATER LINE 'C' PLAN & PROFILE STA. 1+00 TO END GRADING PLAN (SHEET 1 OF 2) GRADING PLAN (SHEET 2 OF 2) EXISTING DRAINAGE AREA MAP ULTIMATE DRAINAGE AREA MAP DRAIN 'A' PLAN & PROFILE STA. 1+00 TO END DRAINAGE DETAILS (SHEET 1 OF 1 ARTICHOKE FLDS & SOLSTICE STREET PLAN & PROFILE OCOTILLO RDG PLAN & PROFILE STA. 2+94.85 TO END DESERT BLOOM DRIVE PLAN & PROFILE STA. 1+00 TO END S WW WHITE RD TURN LANE SIGNAGE LAYOUT TRAFFIC DETAILS (SHEET 1 OF 2) TRAFFIC DETAILS (SHEET 2 OF 2) STORMWATER POLLUTION PREVENTION PLAN STORMWATER POLLUTION PREVENTION PLAN DETAILS

CPS ENERGY DETAILS

LJA Engineering, Inc.

Phone 210.503.2700

9830 Colonnade Blvd Suite 300 San Antonio, Texas 78230

Phone 210.503.2700 LJA.COM FRN-F-1386

- 2. NO EXTRA PAYMENT SHALL BE ALLOWED FOR WORK CALLED FOR ON THE PLANS, BUT NOT INCLUDED IN THE BID PROPOSAL. THIS INCIDENTAL WORK WILL BE REQUIRED AND SHALL BE INCLUDED IN THE PAY ITEM TO WHICH IT RELATES.
- 3. THE CONTRACTOR SHALL PROVIDE ACCESS FOR THE DELIVERY OF MAIL BY THE U.S. POSTAL

4. THE CONTRACTOR SHALL BE RESPONSIBLE FOR RESTORING TO ITS ORIGINAL OR BETTER

- CONDITION ANY DAMAGE DONE TO EXISTING FENCES, CONCRETE ISLANDS, STREET PAVING CURBS, SHRUBS, BUSHES, EXISTING WOODEN FENCES, ORNAMENTAL STONE PLANTERS, OR DRIVEWAYS. (NO SEPARATE PAY ITEM). 5. IT IS THE CONTRACTOR'S RESPONSIBILITY TO SEE THAT ALL SIGNS AND BARRICADES ARE
- PROPERLY INSTALLED AND MAINTAINED. ALL LOCATIONS AND DISTANCES WILL BE DECIDED UPON IN THE FIELD BY THE CONTRACTOR. USING THE "TEXAS MANUAL ON UNIFORM TRAFFIC CONTROL DEVICES". THE CITY'S CONSTRUCTION INSPECTOR AND TRAFFIC ENGINEERING REPRESENTATIVE WILL ONLY BE RESPONSIBLE TO INSPECT BARRICADES AND SIGNS. IF, IN THE OPINION OF THE TRAFFIC ENGINEERING REPRESENTATIVE AND THE CONSTRUCTION INSPECTOR, THE BARRICADES AND SIGNS DO NOT CONFORM TO ESTABLISHED STANDARDS OR ARE INCORRECTLY PLACED OR ARE INSUFFICIENT IN QUANTITY TO PROTECT THE GENERAL PUBLIC. THE CONSTRUCTION INSPECTOR SHALL HAVE THE OPTION TO STOP OPERATIONS UNTIL SUCH TIME AS THE CONDITIONS ARE CORRECTED.
- 6. IF THE NEED ARISES, ADDITIONAL BARRICADES AND DIRECTIONAL DEVICES MAY BE ORDERED BY THE TRAFFIC ENGINEERING REPRESENTATIVE AT THE CONTRACTOR'S EXPENSE.
- 7. DUE TO FEDERAL REGULATIONS TITLE 49, PART 192.171 C.P.S. MUST MAINTAIN ACCESS TO GAS VALVES AT ALL TIMES. THE CONTRACTOR MUST PROTECT AND WORK AROUND ANY GAS VALVES THAT ARE IN THE PROJECT AREA.
- 8. CONTRACTOR SHALL PRESERVE ALL CONSTRUCTION STAKES, MARKS, ETC. IF ANY ARE DESTROYED OR REMOVED BY THE CONTRACTOR OR HIS EMPLOYEES, THEY SHALL BE REPLACED AT THE CONTRACTOR'S EXPENSE
- 9. CONTRACTOR SHALL NOTIFY ALL UTILITY COMPANIES PRIOR TO CONSTRUCTION TO DETERMINE THE LOCATION OF EXISTING UTILITIES. CONTRACTOR SHALL NOTIFY THE FOLLOWING AT LEAST FORTY-EIGHT (48) HOURS PRIOR TO EXCAVATION OPERATION:

- SAN ANTONIO WATER SYSTEM (SAWS) - COSA DRAINAGE COSA SIGNAL OPERATIONS - TEXAS STATE WIDE ONE CALL LOCATOR - CITY PUBLIC SERVICE ENERGY -SPECTRUM (TIME WARNER) -AT&T

233-2010 207-8048 207-7720 / 207-7765 1-800-344-8377

- 10. THE EXISTENCE AND LOCATION OF UNDERGROUND UTILITIES INDICATED ON THE PLANS ARE TAKEN FROM AVAILABLE RECORDS AND ARE NOT GUARANTEED. BUT SHALL BE INVESTIGATED. AND VERIFIED BY THE CONTRACTOR BEFORE STARTING WORK. THE CONTRACTOR SHALL BE HELD RESPONSIBLE FOR ANY DAMAGE TO AND FOR THE MAINTENANCE AND PROTECTION OF THE EXISTING UTILITIES EVEN IF THEY ARE NOT SHOWN ON THE PLANS. LOCATION AND DEPTH OF EXISTING UTILITIES SHOWN HERE ARE APPROXIMATE ONLY. ACTUAL LOCATIONS AND DEPTHS MUST BE VERIFIED BY THE CONTRACTOR PRIOR TO CONSTRUCTION AND HE SHALL BE RESPONSIBLE FOR PROTECTION OF SAME DURING CONSTRUCTION.
- RESPONSIBILITY TO DISPOSE OF THIS MATERIAL OFF THE LIMITS OF THE PROJECT. NO WASTE MATERIAL SHALL BE PLACED IN EXISTING LOWS THAT WILL BLOCK OR ALTER FLOW LIMITS OF EXISTING ARTIFICIAL OR NATURAL DRAINAGE.

11. ALL WASTE MATERIAL SHALL BECOME PROPERTY OF THE CONTRACTOR AND SHALL BE HIS SOLE

- 12. THE CONTRACTOR SHALL NOT PLACE ANY WASTE MATERIAL IN THE 100-YEAR FLOOD PLAIN WITHOUT FIRST OBTAINING AN APPROVED FLOOD PLAIN DEVELOPMENT PERMIT.
- 13. THE CONTRACTOR SHALL MAINTAIN ALL ADJOINING STREETS AND TRAVELED ROUTES FREE FROM SPILLED AND / OR TRACKED CONSTRUCTION MATERIALS AND / OR DEBRIS.
- 14. IF THE CONTRACTOR ENCOUNTERS ANY ARCHAEOLOGICAL DEPOSITS DURING CONSTRUCTION OPERATIONS, THE CONTRACTOR MUST STOP EXCAVATION IMMEDIATELY, CONTACT THE CITY INSPECTOR, AND CALL THE CITY HISTORIC PRESERVATION OFFICE AT 207-7306 OR 207-3327 FOR AN ARCHAFOLOGICAL INVESTIGATION THE CONTRACTOR CANNOT BEGIN EXCAVATION AGAIN. WITHOUT WRITTEN PERMISSION FROM THE CITY. IF MORE THAN THREE (3) DAYS ARE REQUIRED UNABLE TO WORK IN OTHER AREAS, THEN THE CONTRACTOR WILL BE ALLOWED TO NEGOTIATE FOR ADDITIONAL CONSTRUCTION TIME UPON WRITTEN REQUEST WITHIN TEN (10) DAYS AFTER THE FIRST NOTICE TO THE CITY OF ARCHAEOLOGICAL INVESTIGATION FOR EACH EVENT. IF THE TIME REQUIRED FOR INVESTIGATION IS LESS THAN OR EQUAL TO THREE (3) DAYS FOR EACH EVENT, CONTRACT DURATION WILL NOT BE EXTENDED.
- 15. IF SUSPECTED CONTAMINATION IS ENCOUNTERED DURING CONSTRUCTION OPERATIONS, C O S A SHALL BE NOTIFIED IMMEDIATELY WHEN CONTAMINATED SOILS AND / OR GROUNDWATER ARE ENCOUNTERED AT LOCATIONS NOT IDENTIFIED IN THE PLANS. THE NOTIFICATION SHOULD INCLUDE THE STATION NUMBER, TYPE OF CONTAMINATED MEDIA, EVIDENCE OF CONTAMINATION AND MEASURES TAKEN TO CONTAIN THE CONTAMINATED MEDIA AND PREVENT PUBLIC ACCESS. THE CONTAMINATED SOIL AND / OR GROUNDWATER SHALL NOT BE REMOVED FROM THE LOCATION WITHOUT PRIOR C.O.S.A APPROVAL. THE CONTRACTOR MUST STOP THE EXCAVATION IMMEDIATELY AND CONTACT THE C.O.S.A INSPECTOR. THE CONTRACTOR CANNOT BEGIN EXCAVATION ACTIVITIES WITHOUT WRITTEN PERMISSION FROM
- 16. CONTRACTOR IS TO INCLUDE A MAILBOX POST BLOCKOUT FOR VACANT LOTS AND ALL RESIDENCES WHICH DO NOT HAVE MAILBOXES AT THE CURB. BLOCKOUTS ARE PROVIDED FOR FUTURE USE BY THE POST OFFICE.
- 17. CONTRACTOR SHALL NOT REMOVE OR ADJUST ANY VIA FACILITIES. THE CONTRACTOR MUST CONTACT VIA FOURTEEN DAYS PRIOR, FOR THE REMOVAL OF BENCHES, STOP POLES OR ANY OTHER VIA FACILITIES THAT MAY BE PRESENT. PLEASE PROVIDE THIRTY DAYS PRIOR NOTICE FOR SHELTER REMOVAL (TELEPHONE NOS: (210) 362-2155 OR (210) 362-2096). THE CONTRACTOR WILL BE LIABLE FOR ANY DAMAGES TO VIA FACILITIES NOT REMOVED BY VIA. THE CONTRACTOR IS REQUIRED TO REPLACE ALL FLATWORK REMOVED OR DAMAGED IN THE COURSE OF EXECUTING THE CONTRACT UNLESS OTHERWISE NOTED BY VIA. THE CONTRACTOR WILL BE RESPONSIBLE FOR PROTECTING VIA FACILITIES IF ADJACENT TO WORK AREA.

TREE PROTECTION AND PRESERVATION GENERAL NOTES

- 1. NO UTILITY OR STREET EXCAVATION WORK SHALL BEGIN IN AREAS WHERE TREE PRESERVATION AND TREATMENT MEASURES HAVE NOT BEEN COMPLETED AND APPROVED.
- 2. TREE PROTECTION FENCING SHALL BE REQUIRED. TREE PROTECTION FENCING SHALL BE INSTALLED, MAINTAINED AND REPAIRED BY THE CONTRACTOR DURING SITE CONSTRUCTION. DURING CONSTRUCTION ACTIVITY, AT LEAST A SIX-INCH LAYER OF COARSE MULCH SHALL BE PLACED AND MAINTAINED OVER THE ROOT PROTECTION ZONE (NO SEPARATE PAY ITEM).
- 3. THE CONTRACTOR SHALL AVOID CUTTING ROOTS LARGER THAN ONE INCH IN DIAMETER WHEN EXCAVATING NEAR EXISTING TREES. EXCAVATION IN THE VICINITY OF TREES SHALL PROCEED WITH CAUTION. THE CONTRACTOR SHALL CONTACT THE CITY INSPECTOR FOR GUIDANCE.
- 4. ROOTS WILL BE CUT WITH A ROCK SAW OR BY HAND, NOT BY AN EXCAVATOR OR OTHER ROAD CONSTRUCTION EQUIPMENT.
- 5. ALL CURB AND SIDEWALK WORK SHALL USE ALTERNATIVE CONSTRUCTION METHODS TO MINIMIZE EXTENSIVE ROOT DAMAGE TO TREES (REFER TO DETAILS).
- 6. EXPOSED ROOTS SHALL BE COVERED AT THE END OF THE DAY USING TECHNIQUES SUCH AS COVERING WITH SOIL, MULCH, OR WET BURLAP.
- 7. NO EQUIPMENT, VEHICLES OR MATERIALS SHALL OPERATE OR BE STORED WITHIN THE ROOT PROTECTION ZONE OF ANY TREE NEAR THE PROJECT. ROOT PROTECTION ZONE IS 1 FOOT OF RADIUS PER INCH OF TREE'S DIAMETER. A 10-INCH DIAMETER TREE WOULD HAVE A 10 FOOT RADIUS ROOT PROTECTION ZONE AROUND THE TREE. ROOTS OR BRANCHES IN CONFLICT WITH THE CONSTRUCTION SHALL BE CUT CLEANLY ACCORDING TO PROPER PRUNING METHODS. OAK WOUNDS SHALL BE PAINTED OVER WITHIN 30 MINUTES TO PREVENT OAK
- 8. SAPLINGS, SHRUBS OR BUSHES TO BE CLEARED FROM THE PROTECTED ROOT ZONE AREA OF A LARGE TREE SHALL BE REMOVED BY HAND AS DESIGNATED BY THE INSPECTOR.
- 9. NO WIRES, NAILS OR OTHER MATERIAL MAY BE ATTACHED TO PROTECTED TREES.
- 10. TREES, TREE LIMBS, BUSHES AND SHRUBS LOCATED IN THE CITY STREET OR ALLEY RIGHT-OF-WAY OR PERMANENT EASEMENTS WHICH INTERFERE WITH PROPOSED CONSTRUCTION ACTIVITIES SHALL BE PROPERLY PRUNED FOLLOWING THE ANSI A-300 STANDARDS FOR PRUNING. ALL TREE PRUNING SHALL BE COMPLETED BY A CITY OF SAN ANTONIO TREE MAINTENANCE LICENSED CONTRACTOR (ARTICLE 21-171, CITY CODE) ONLY AFTER APPROVAL FROM THE CAPITAL PROJECTS MANAGEMENT THROUGH THE INSPECTOR.
- 11. NO EXCESSIVE TREE TRIMMING WILL BE PERMITTED.
- 12. ALL DEBRIS GENERATED BY THE PRUNING AND TRIMMING OF THE TREES AND / OR BUSHES SHALL BECOME THE PROPERTY OF THE CONTRACTOR AND SHALL BE DISPOSED OF PROPERLY (NO SEPARATE PAY ITEM).
- 13. TREES MUST BE MAINTAINED IN GOOD HEALTH THROUGHOUT THE CONSTRUCTION PROCESS. MAINTENANCE MAY INCLUDE, BUT NOT LIMITED TO: WATERING THE ROOT PROTECTION ZONE, WASHING FOLIAGE, FERTILIZATION, PRUNING, ADDITIONAL MULCH APPLICATIONS AND OTHER MAINTENANCE AS NEEDED ON THE
- 14. ANY TREE REMOVAL SHALL BE APPROVED BY THE CITY ARBORIST. (210) 207-0278
- 15. TREES WHICH ARE DAMAGED OR LOST DUE TO THE CONTRACTOR'S NEGLIGENCE DURING CONSTRUCTION SHALL BE MITIGATED TO THE CITY'S SATISFACTION.
- 16. TREE PLANTING FOR MITIGATION OR ENHANCEMENT: ALL PLANTED TREES SHALL BE MAINTAINED IN A HEALTHY CONDITION AT ALL TIMES. THIS INCLUDES IRRIGATION, FERTILIZING, PRUNING AND OTHER MAINTENANCE AS NEEDED ON THE PROJECT. TREES THAT DIE WITHIN TWELVE (12) MONTHS SHALL BE REPLACED WITH A TREE OF EQUAL SIZE AND SPECIES.

ACCESSIBILITY REQUIREMENTS

- 1. THE CONTRACTOR SHALL PROVIDE AND MAINTAIN VEHICULAR AND PEDESTRIAN ACCESS AT ALL TIMES TO LOCAL RESIDENCES AND BUSINESSES.
- 2. WHEN THE WORK REQUIRES THE EXCAVATION OF THE STREET AND THE REMOVAL OF THE EXISTING DRIVEWAY APPROACHES AND SIDEWALKS, THE CONTRACTOR SHALL BE RESPONSIBLE FOR PROVIDING TEMPORARY ALL-WEATHER ACCESS TO THE BUSINESSES AND RESIDENCES. THE TEMPORARY DRIVEWAY APPROACHES SHALL BE CONSTRUCTED WITH FLEXIBLE BASE OR GRAVEL MATERIAL AT NO SEPARATE COST TO THE CITY.
- 3. PRIOR TO INITIATING THE CONSTRUCTION OF NEW DRIVEWAY APPROACHES, THE CONTRACTOR SHALL GIVE ADVANCE WARNING IN PERSON, OR IN WRITING, OF AT LEAST 48 HOURS TO EACH RESIDENCE THAT WILL BE MMFDIATFLY AFFECTED. SO THAT ALTERNATE PLANS MAY BE MADE BY THE RESIDE
- 4. FOR BUSINESSES WITH MORE THAN ONE DRIVEWAY, AT LEAST ONE DRIVEWAY SHALL REMAIN OPEN WHILE THE OTHER NEW DRIVEWAY APPROACHES ARE CONSTRUCTED. FOR BUSINESSES WITH ONLY ONE DRIVEWAY. THE NEW DRIVEWAY APPROACH SHALL BE CONSTRUCTED IN HALF WIDTHS, UNLESS A TEMPORARY ASPHALT DRIVEWAY IS FIRST INSTALLED AT NO SEPARATE COST TO THE CITY.

SAWS CONSTRUCTION NOTES COUNTER PERMIT AND GENERAL CONSTRUCTION PERMIT

General Section

- 1. ALL MATERIALS AND CONSTRUCTION PROCEDURES WITHIN THE SCOPE OF THIS CONTRACT SHALL BE APPROVED BY THE SAN ANTONIO WATER SYSTEM (SAWS) AND COMPLY WITH THE PLANS, SPECIFICATIONS, GENERAL CONDITIONS AND WITH THE FOLLOWING AS APPLICABLE:
- A. CURRENT TEXAS COMMISSION ON ENVIRONMENTAL QUALITY (TCEQ) "DESIGN CRITERIA FOR DOMESTIC WASTEWATER SYSTEM". TEXAS ADMINISTRATIVE CODE (TAC) TITLE 30 PART 1 CHAPTER 217 AND "PUBLIC DRINKING WATER", TAC TITLE 30 PART 1 CHAPTER 290.
- B. CURRENT TXDOT "STANDARD SPECIFICATIONS FOR CONSTRUCTION OF HIGHWAYS, STREETS AND DRAINAGE" C. CURRENT "SAN ANTONIO WATER SYSTEM STANDARD SPECIFICATIONS FOR WATER AND 8. BACKFLOW PREVENTION DEVICES: SANITARY SEWER CONSTRUCTION".
- D. CURRENT CITY OF SAN ANTONIO "STANDARD SPECIFICATIONS FOR PUBLIC WORKS CONSTRUCTION". E. CURRENT CITY OF SAN ANTONIO "UTILITY EXCAVATION CRITERIA MANUAL" (UECM).
- THE CONTRACTOR SHALL NOT PROCEED WITH ANY PIPE INSTALLATION WORK UNTIL THEY OBTAIN A COPY OF THE APPROVED COUNTER PERMIT OR GENERAL CONSTRUCTION PERMIT (GCP) FROM THE CONSULTANT AND HAS BEEN NOTIFIED BY SAWS CONSTRUCTION NSPECTION DIVISION TO PROCEED WITH THE WORK AND HAS ARRANGED A MEETING WITH THE INSPECTOR AND CONSULTANT FOR THE WORK REQUIREMENTS. WORK COMPLETED BY THE CONTRACTOR WITHOUT AN APPROVED COUNTER PERMIT AND/OR A GCP WILL BE SUBJECT TO REMOVAL AND REPLACEMENT AT THE EXPENSE OF THE CONTRACTORS AND/OR
- 3. THE CONTRACTOR SHALL OBTAIN THE SAWS STANDARD DETAILS FROM THE SAWS WEBSITE, HTTP://WWW.SAWS.ORG/BUSINESS_CENTER/SPECS. UNLESS OTHERWISE NOTED WITHIN THE DESIGN PLANS.
- 4. THE CONTRACTOR IS TO MAKE ARRANGEMENTS WITH THE SAWS CONSTRUCTION INSPECTION DIVISION AT (210) 233-2973, ON NOTIFICATION PROCEDURES THAT WILL BE USED TO NOTIFY AFFECTED HOME RESIDENTS AND/OR PROPERTY OWNERS 48 HOURS PRIOR TO BEGINNING
- 5. LOCATION AND DEPTH OF EXISTING UTILITIES AND SERVICE LATERALS SHOWN ON THE PLANS ARE UNDERSTOOD TO BE APPROXIMATE. ACTUAL LOCATIONS AND DEPTHS MUST BE FIELD VERIFIED BY THE CONTRACTOR AT LEAST 1 WEEK PRIOR TO CONSTRUCTION. IT SHALL BE THE CONTRACTOR'S RESPONSIBILITY TO LOCATE UTILITY SERVICE LINES AS REQUIRED FOR CONSTRUCTION AND TO PROTECT THEM DURING CONSTRUCTION AT NO COST TO SAWS.
- 6. THE CONTRACTOR SHALL VERIFY THE EXACT LOCATION OF UNDERGROUND UTILITIES AND DRAINAGE STRUCTURES AT LEAST 1-2 WEEKS PRIOR TO CONSTRUCTION WHETHER SHOWN

 SEWER NOTES ON PLANS OR NOT. PLEASE ALLOW UP TO 7 BUSINESS DAYS FOR LOCATES REQUESTING PIPE LOCATION MARKERS ON SAWS FACILITIES. THE FOLLOWING CONTACT INFORMATION ARE SUPPLIED FOR VERIFICATION PURPOSES:
- SAWS UTILITY LOCATES: HTTP://WWW.SAWS.ORG/SERVICE/LOCATES
- COSA DRAINAGE (210) 207-0724 OR (210) 207-6026 COSA TRAFFIC SIGNAL OPERATIONS (210) 206-8480

SPECIFICATIONS AND PERMIT REQUIREMENTS.

- COSA TRAFFIC SIGNAL DAMAGES (210) 207-3951 ■ TEXAS STATE WIDE ONE CALL LOCATOR 1-800-545-6005 OR 811
- 7. THE CONTRACTOR SHALL BE RESPONSIBLE FOR RESTORING EXISTING FENCES, CURBS, BETTER CONDITION IF DAMAGES ARE MADE AS A RESULT OF THE PROJECT'S CONSTRUCTION.
- 8. ALL WORK IN TEXAS DEPARTMENT OF TRANSPORTATION (TXDOT) AND/OR BEXAR COUNTY RIGHT-OF-WAY SHALL BE DONE IN ACCORDANCE WITH RESPECTIVE CONSTRUCTION
- 9. THE CONTRACTOR SHALL COMPLY WITH CITY OF SAN ANTONIO OR OTHER GOVERNING MUNICIPALITY'S TREE ORDINANCES WHEN EXCAVATING NEAR TREES.
- 10. THE CONTRACTOR SHALL NOT PLACE ANY WASTE MATERIALS IN THE 100-YEAR FLOOD PLAIN
- 1. HOLIDAY WORK: CONTRACTORS WILL NOT BE ALLOWED TO PERFORM SAWS WORK ON SAWS RECOGNIZED HOLIDAYS. REQUEST SHOULD BE SENT TO CONSTWORKREQ@SAWS.ORG.
- WEEKEND WORK: CONTRACTORS ARE REQUIRED TO NOTIFY THE SAWS INSPECTION. CONSTRUCTION DEPARTMENT 48 HOURS IN ADVANCE TO REQUEST WEEKEND WORK. REQUEST SHOULD BE SENT TO CONSTWORKREQ@SAWS.ORG.
- ANY AND ALL SAWS UTILITY WORK INSTALLED WITHOUT HOLIDAY/WEEKEND APPROVAL WILL BE SUBJECT TO BE UNCOVERED FOR PROPER INSPECTION
- 12. COMPACTION NOTE (ITEM 804): THE CONTRACTOR SHALL BE RESPONSIBLE FOR MEETIN THE COMPACTION REQUIREMENTS ON ALL TRENCH BACKFILL AND FOR PAYING FOR THE FESTS PERFORMED BY A THIRD PARTY. COMPACTION TESTS WILL BE DONE AT ONE OCATION POINT RANDOMLY SELECTED, OR AS INDICATED BY THE SAWS INSPECTOR AND/OR THE TEST ADMINISTRATOR, PER EACH 12-INCH LOOSE LIFT PER 400 LINEAR FEET AT A MINIMUM THIS PROJECT WILL NOT BE ACCEPTED AND FINALIZED BY SAWS WITHOUT THIS REQUIREMENT BEING MET AND VERIFIED BY PROVIDING ALL NECESSARY DOCUMENTED TE
- 13. A COPY OF ALL TESTING REPORTS SHALL BE FORWARDED TO SAWS CONSTRUCTION

WATER SECTION

- 1. PRIOR TO TIE-INS, ANY SHUTDOWNS OF EXISTING MAINS OF ANY SIZE MUST BE COORDINATED WITH THE SAWS CONSTRUCTION INSPECTION DIVISION AT LEAST ONE WEEK IN ADVANCE OF THE SHUTDOWN THE CONTRACTOR MUST ALSO PROVIDE A SEQUENCE OF WORK AS RELATED TO THE TIE-INS; THIS IS AT NO ADDITIONAL COST TO SAWS OR THE PROJECT AND IT IS THE RESPONSIBILITY OF THE CONTRACTOR TO SEQUENCE THE WORK ACCORDINGLY.
- FOR WATER MAINS 12" OR HIGHER: SAWS EMERGENCY OPERATIONS CENTER (210)
- 2. ASBESTOS CEMENT (AC) PIPE, ALSO KNOWN AS TRANSITE PIPE WHICH IS KNOWN TO CONTAIN ASBESTOS-CONTAINING MATERIAL (ACM) MAY BE LOCATED WITHIN THE PROJECT LIMITS SPECIAL WASTE MANAGEMENT PROCEDURES AND HEALTH AND SAFETY REQUIREMENTS WILL BE APPLICABLE WHEN REMOVAL AND/OR DISTURBANCE OF THIS PIPE OCCURS. SUCH WORK IS TO BE MADE UNDER SPECIAL SPECIFICATION ITEM NO. 3000. "SPECIAL SPECIFICATION FOR HANDLING ASBESTOS CEMENT PIPE"
- 3. VALVE REMOVAL: WHERE THE CONTRACTOR IS TO ABANDON A WATER MAIN. THE CONTROL VALVE LOCATED ON THE ABANDONING BRANCH WILL BE REMOVED AND REPLACED WITH A CAP/PLUG. (NSPI)
- 4. SUITABLE ANCHORAGE/THRUST BLOCKING OR JOINT RESTRAINT SHALL BE PROVIDED AT ALL OF THE FOLLOWING MAIN LOCATIONS: DEAD ENDS, PLUGS, CAPS, TEES, CROSSES, VALVES, AND BENDS. IN ACCORDANCE WITH THE STANDARD DRAWINGS DD-839 SERIES AND ITEM NO 839, IN THE SAWS STANDARD SPECIFICATIONS FOR CONSTRUCTION. 5. ALL VALVES SHALL READ "OPEN RIGHT".

6. PRVS REQUIRED: CONTRACTOR TO VERIFY THAT NO PORTION OF THE TRACT IS BELOW GROUND ELEVATION OF 565 FEET WHERE THE STATIC PRESSURE WILL NORMALLY EXCEED 80 PSI. AT ALL SUCH LOCATIONS WHERE THE GROUND LEVEL IS BELOW 565 FEET, THE DEVELOPER OR BUILDER SHALL INSTALL AT EACH LOT, ON THE CUSTOMER'S SIDE OF THE METER. AN APPROVED TYPE PRESSURE REGULATOR IN CONFORMANCE WITH THE PLUMBING CODE OF THE CITY OF SAN ANTONIO. NO DUAL SERVICES ALLOWED FOR ANY LOT(S) IF *PRV IS/ARE REQUIRED FOR SUCH LOT(S), ONLY SINGLE SERVICE CONNECTIONS SHALL BE ALLOWED. *NOTE: A PRESSURE REGULATOR IS ALSO KNOWN AS A PRESSURE REDUCING

7. PIPE DISINFECTION WITH DRY HTH FOR PROJECTS LESS THAN 800 LINEAR FEET. (ITEM NO. 847.3): MAINS SHALL BE DISINFECTED WITH DRY HTH WHERE SHOWN IN THE CONTRACT DOCÚMENTS OR AS DIRECTED BY THE INSPECTOR, AND SHALL NOT EXCEED A TOTAL LENGTH OF 800 FEET. THIS METHOD OF DISINFECTION WILL ALSO BE FOLLOWED FOR MAIN REPAIRS

THE CONTRACTOR SHALL UTILIZE ALL APPROPRIATE SAFETY MEASURE TO PROTECT HIS

PERSONNEL DURING DISINFECTION OPERATIONS.

VALVE (PRV).

- ALL IRRIGATION SERVICES WITHIN RESIDENTIAL AREAS ARE REQUIRED TO HAVE BACKFLOW PREVENTION DEVICES
- ALL COMMERCIAL BACKFLOW PREVENTION DEVICES MUST BE APPROVED BY SAWS

9. FINAL CONNECTION TO THE EXISTING WATER MAIN SHALL NOT BE MADE UNTIL THE WATER MAIN HAS BEEN PRESSURE TESTED, CHLORINATED, AND SAWS HAS RELEASED THE MAIN FOR

TIE-IN AND USE. 10. DIVISION VALVES: DIVISION VALVES SHOWN ON PLANS OR NOT SHOWN ON PLANS BUT FOUND IN THE FIELD SHALL ONLY BE OPERATED BY SAWS DISTRIBUTION AND COLLECTION STAFF AND ONLY WITH PRIOR WRITTEN APPROVAL OF THE SAWS DIRECTOR OF PRODUCTION AND OPERATIONS AND PROPER COORDINATION WITH ALL SAWS DEPARTMENTS. CONTRACTOR SHALL PROVIDE WRITTEN NOTIFICATION TO THE INSPECTOR A MINIMUM OF TWO WEEKS IN ADVANCE TO START THE COORDINATION PROCESS AND WILL INFORMED BY THE INSPECTOR WHEN THE DIVISION VALVE WILL BE OPERATED BY THE SAWS DISTRIBUTION AND COLLECTION STAFF. THE DIVISION VALVE CAN ONLY BE OPERATED BY SAWS RIBUTION AND COLLECTIONS STAFF MEMBER NOT THE INSPECTOR OR THE CONTRACTOR, OPERATION OF A DIVISION VALVE WITHOUT THE EXPRESS PRIOR WRITTEN APPROVAL OF THE SAWS DISTRIBUTION AND COLLECTION STAFF WILL CONTINUE A MATERIAL BREACH OF ANY WRITTEN SAWS CONTRACT OR PERMIT IN ADDITION TO SUBJECTING THE CONTRACTOR TO LIABILITY FOR ANY AND ALL FINES, FEES, OR OTHER DAMAGES, DIRECT OR CONSEQUENTIAL. THAT MAY ARISE FROM OR BE CAUSED BY THE OPERATIONS OF THE VALVE WITHOUT PRIOR WRITTEN PERMISSION. PLEASE BE INFORMED THAT THE APPROVAL OF THE OPERATION OR OPENING OR CLOSING OF A DIVISION VALVE CAN TAKE SEVERAL WEEKS FOR APPROVAL, DIVISION VALVES WILL ALSO HAVE A VALVE LID LABELED DIVISION VALVE AND A LOCKING MECHANISM INSTALLED WITH A KEY. THE LOCK AND KEY MECHANISM WILL BE PAID FOR BY THE CONTRACTOR BUT WILL BE INSTALLED BY SAWS DISTRIBUTION AND COLLECTION

1. THE CONTRACTOR IS RESPONSIBLE FOR ENSURING THAT NO SANITARY SEWER OVERFLOW (SSO) OCCURS AS A RESULT OF THEIR WORK. ALL CONTRACTOR PERSONNEL RESPONSIBLE FOR SSO PREVENTION AND CONTROL SHALL BE TRAINED ON PROPER RESPONSE. SHOULD AN SSO OCCUR, THE CONTRACTOR SHALL

- A. IDENTIFY THE SOURCE OF THE SSO AND NOTIFY SAWS EMERGENCY OPERATIONS CENTER (EOC) IMMEDIATELY AT (210) 233-2014. PROVIDE THE ADDRESS OF THE SPILL AND AN ESTIMATED VOLUME OR FLOW.
- B. ATTEMPT TO ELIMINATE THE SOURCE OF THE SSO C. CONTAIN SEWAGE FROM THE SSO TO THE EXTENT OF PREVENTING A POSSIBLE
- CONTAMINATION OF WATERWAYS. D. CLEAN UP SPILL SITE (RETURN CONTAINED SEWAGE TO THE COLLECTION SYSTEM IF POSSIBLE) AND PROPERLY DISPOSE OF CONTAMINATED SOIL/MATERIALS
- E. CLEAN THE AFFECTED SEWER MAINS AND REMOVE ANY DEBRIS. F. MEET ALL POST-SSO REQUIREMENTS AS PER THE EPA CONSENT DECREE, INCLUDING LINE CLEANING AND TELEVISING THE AFFECTED SEWER MAINS (AT SAWS DIRECTION)
- SHOULD THE CONTRACTOR FAIL TO ADDRESS AN SSO IMMEDIATELY AND TO SAWS

SATISFACTION, THEY WILL BE RESPONSIBLE FOR ALL COSTS INCURRED BY SAWS, INCLUDING

ANY FINES FROM EPA, TCEQ AND/OR ANY OTHER FEDERAL, STATE OR LOCAL AGENCIES.

- NO SEPARATE MEASUREMENT OR PAYMENT SHALL BE MADE FOR THIS WORK, ALL WORK SHALL BE DONE ACCORDING TO GUIDELINES SET BY THE TCEQ AND SAWS
- 2. IF BYPASS PUMPING IS REQUIRED. THE CONTRACTOR SHALL PERFORM SUCH WORK IN ACCORDANCE WITH SAWS STANDARD SPECIFICATION FOR WATER AND SANITARY SEWER

CONSTRUCTION, ITEM NO. 864, "BYPASS PUMPING"

WORK ACCORDINGLY.

STIFFNESS OF 115 PSI


- 3. PRIOR TO TIE-INS, ANY SHUTDOWNS OF EXISTING FORCE MAINS OF ANY SIZE MUST BE COORDINATED WITH THE SAWS CONSTRUCTION INSPECTION DIVISION AT (210) 233-2973 AT LEAST ONE WEEK IN ADVANCE OF THE SHUTDOWN. THE CONTRACTOR MUST ALSO PROVIDE A SEQUENCE OF WORK AS RELATED TO THE TIE-INS: THIS IS AT NO ADDITIONAL COST TO SAWS OR THE PROJECT AND IT IS THE RESPONSIBILITY OF THE CONTRACTOR TO SEQUENCE THE
- 4. SEWER PIPE WHERE WATER LINE CROSSES SHALL BE 160 PSI AND MEET THE REQUIREMENTS OF ASTM D2241, TAC 217.53 AND TCEQ 290.44(E)(4)(B). CONTRACTOR SHALL CENTER A 20' JOINT OF 160 PSI PRESSURE RATED PVC AT THE PROPOSED WATER CROSSING
- 5. ELEVATIONS POSTED FOR TOP OF MANHOLES ARE FOR REFERENCE ONLY: IT SHALL BE THE RESPONSIBILITY OF THE CONTRACTOR TO MAKE ALLOWANCES AND ADJUSTMENTS FOR TOP OF MANHOLES TO MATCH THE FINISHED GRADE OF THE PROJECT'S IMPROVEMENTS. (NSPI)
- 6. SPILLS, OVERFLOWS, OR DISCHARGES OF WASTEWATER: ALL SPILLS, OVERFLOWS, OR DISCHARGES OF WASTEWATER, RECYCLED WATER, PETROLEUM PRODUCTS, OR CHEMICALS MUST BE REPORTED IMMEDIATELY TO THE SAWS INSPECTOR ASSIGNED TO THE COUNTER PERMIT OR GENERAL CONSTRUCTION PERMIT (GCP). THIS REQUIREMENT APPLIES TO EVERY SPILL OVERFLOW OR DISCHARGE REGARDLESS OF SIZE
- 7 MANHOLE AND ALL PIPE TESTING (INCLUDING THE TV INSPECTION) MUST BE PERFORMED AND PASSED PRIOR TO FINAL FIELD ACCEPTANCE BY SAWS CONSTRUCTION INSPECTION DIVISION. AS PER THE SAWS SPECIFICATIONS FOR WATER AND SANITARY SEWER CONSTRUCTION. 8. ALL PVC PIPE OVER 14 FEET OF COVER SHALL BE EXTRA STRENGTH WITH MINIMUM PIPE

UNIT 00230 ISION 4-118($\mathbf{\Omega}$


SEAMUS MACFARLAND

SA199-0403C-426

SHEET NO.

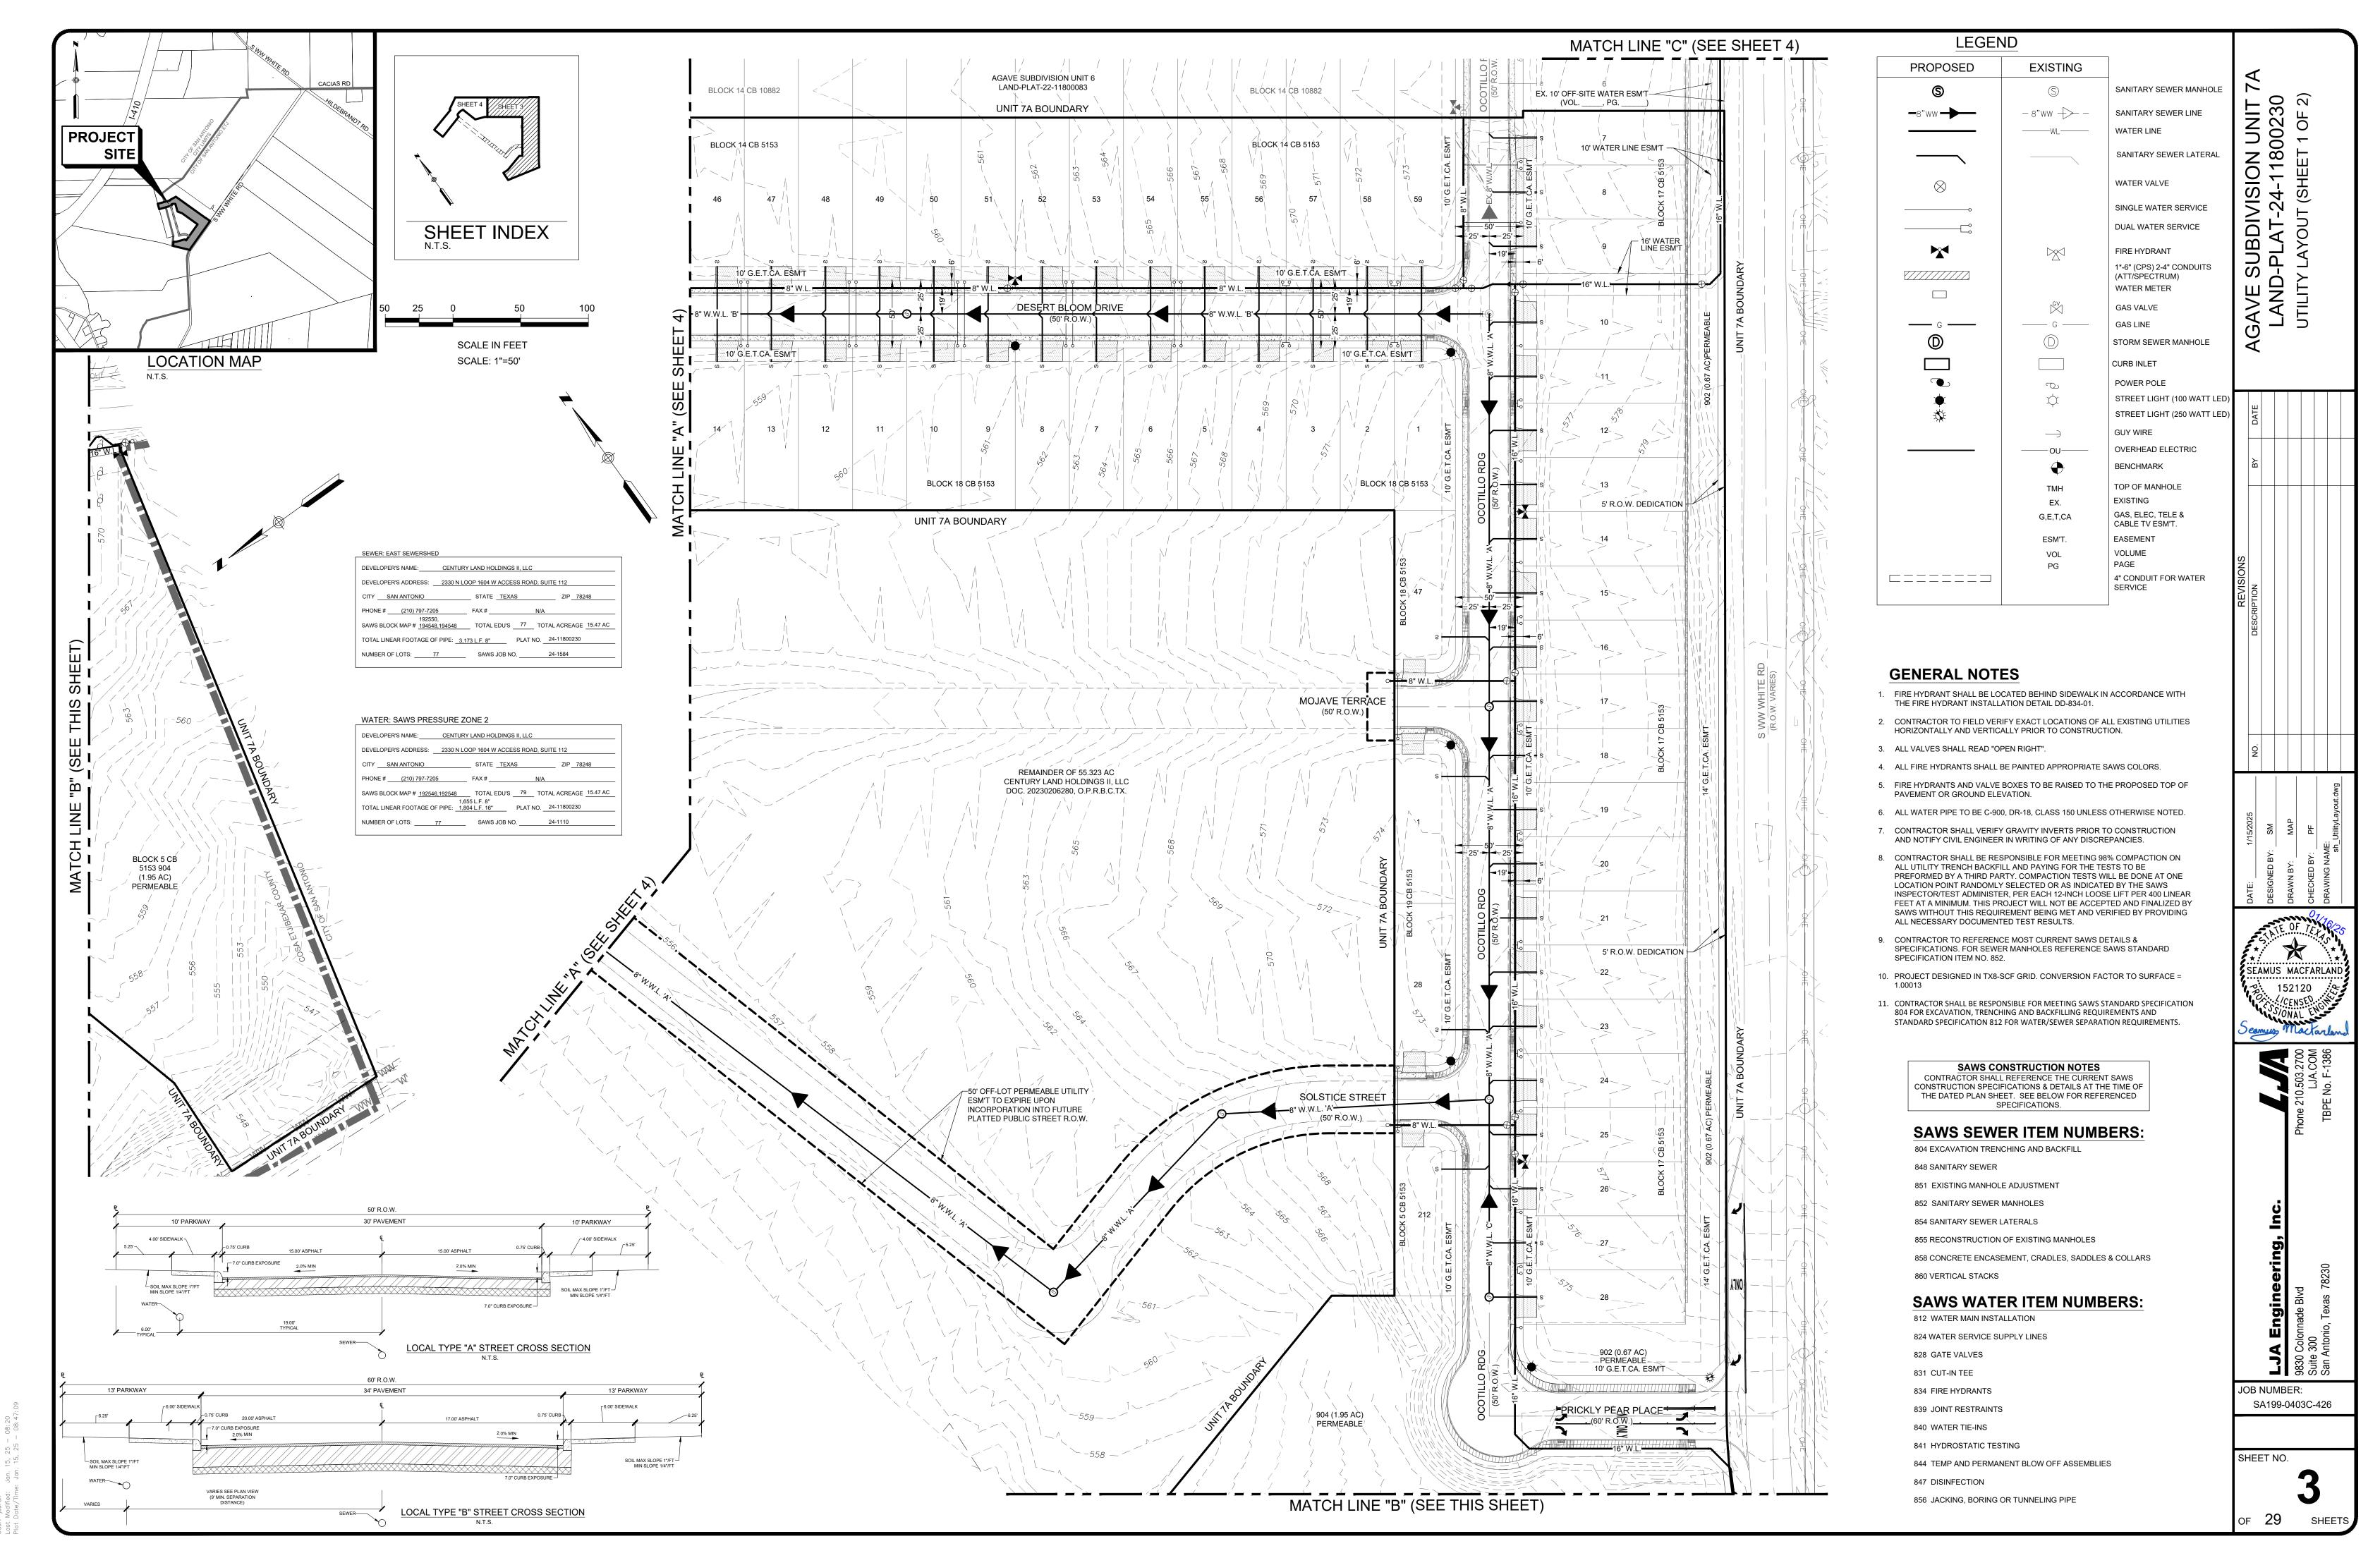


5A199 Century Communities\0403C Agave Subdivision U7A\426 Site Development Plans\DWG—Sheets\ -- iduran

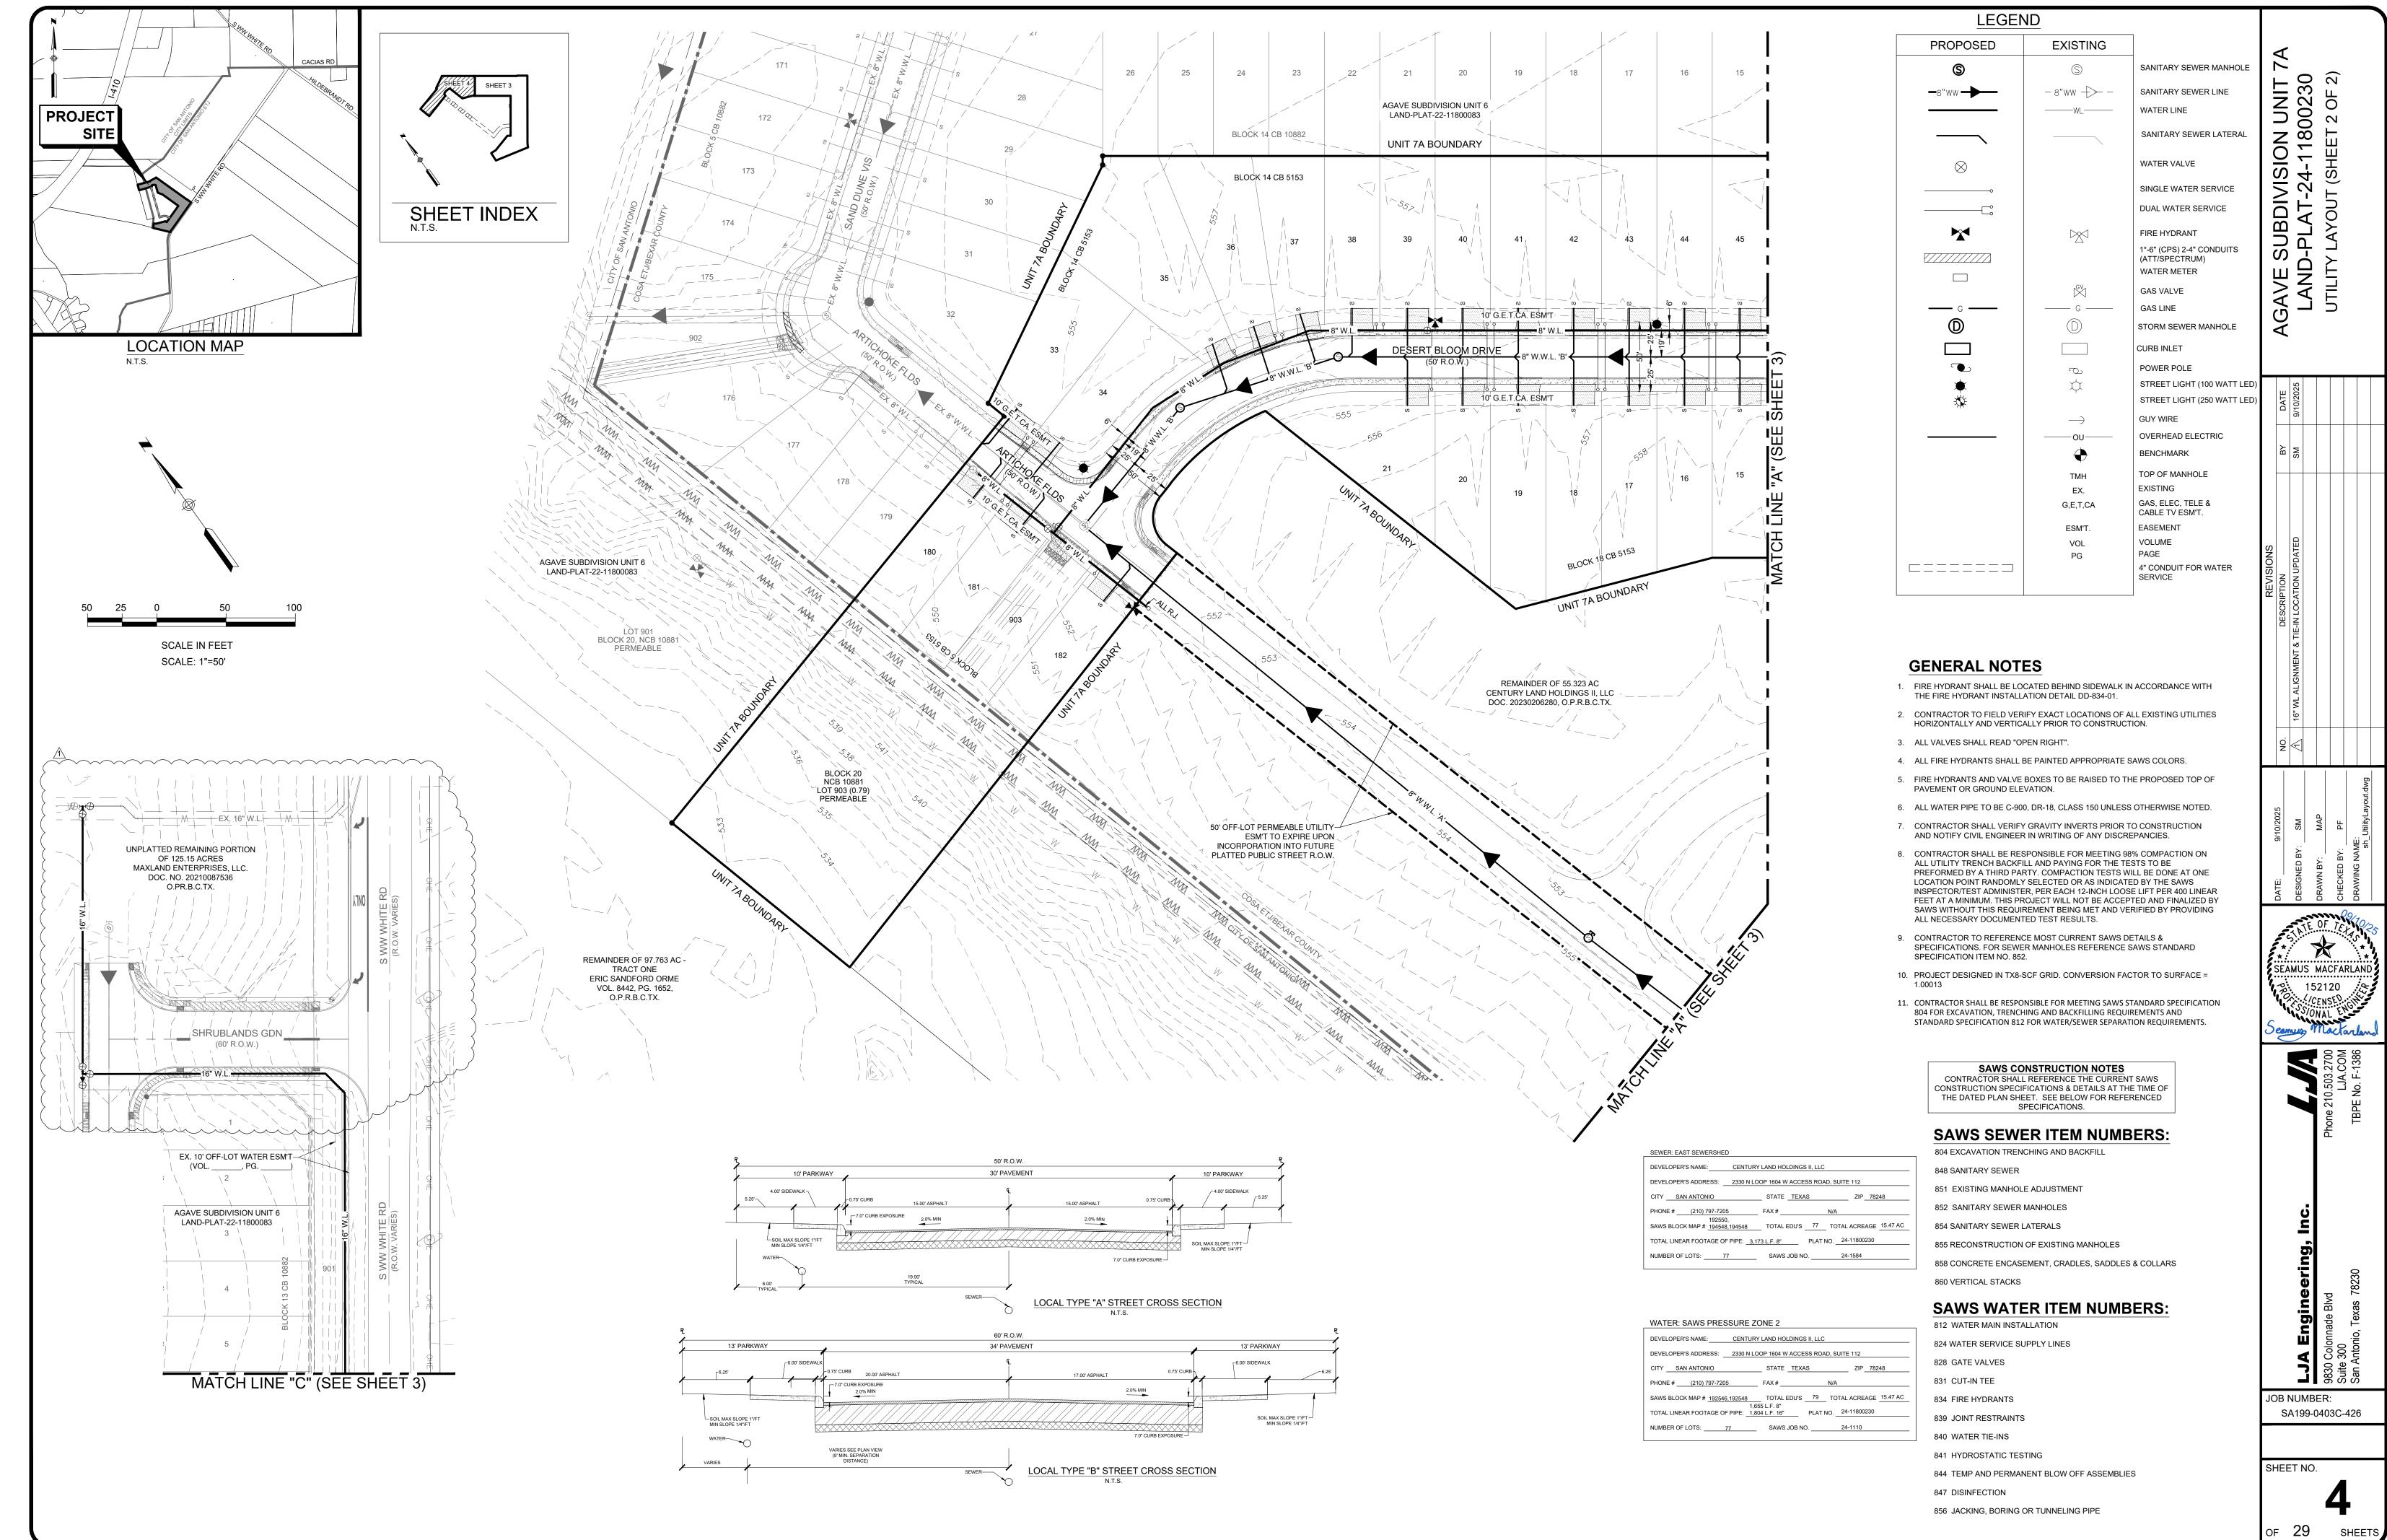

AGAVE SUBDIVISION UNIT 7A

WATER CONSTRUCTION PLANS LAND-PLAT-24-11800230


SAN ANTONIO, TEXAS 78223 BEXAR COUNTY

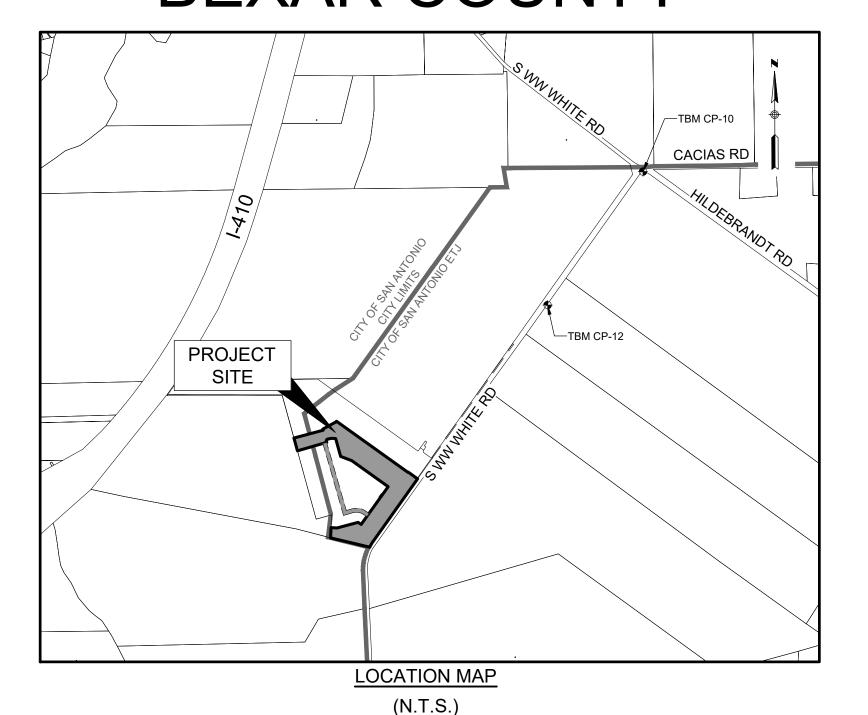

SUBMITTAL DATE: AUGUST 2025

PROPERTY DESCRIPTION

BEING A PROPOSED 15.47 ACRE TRACT LYING IN AND BEING A PART OF A CALLED 55.323 ACRE TRACT OF LAND CONVEYED TO TEXAS WASTE SYSTEMS, INC., DESCRIBED AND RECORDED IN VOLUME 4620, PAGE 789, OFFICIAL PUBLIC RECORDS OF REAL PROPERTY OF BEXAR COUNTY, TEXAS (O.P.R.P.B.C.TX), SITUATED IN THE ADAM STAFFORD SURVEY NO. 49, ABSTRACT NO. 667. BEXAR COUNTY, TEXAS.

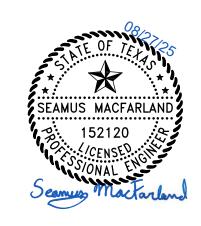

GENERAL NOTES

UTILITY LAYOUT (SHEET 1 OF 2)

UTILITY LAYOUT (SHEET 2 OF 2)

WATER COVER

WATER LAYOUT (SHEET 1 OF 2) WATER LAYOUT (SHEET 2 OF 2)

WASTEWATER COVER

WASTEWATER LAYOUT (SHEET 1 OF 2)

WASTEWATER LAYOUT (SHEET 2 OF 2)

WASTEWATER LINE 'A' PLAN & PROFILE STA. 1+00 TO STA. 9+50

WASTEWATER LINE 'A' PLAN & PROFILE STA. 9+50 TO END

WASTEWATER LINE 'B' PLAN & PROFILE STA. 1+00 TO END

WASTEWATER LINE 'C' PLAN & PROFILE STA. 1+00 TO END

GRADING PLAN (SHEET 1 OF 2)

GRADING PLAN (SHEET 2 OF 2)

EXISTING DRAINAGE AREA MAP

DRAIN 'A' PLAN & PROFILE STA. 1+00 TO END

DRAINAGE DETAILS (SHEET 1 OF 1)

ARTICHOKE FLDS & SOLSTICE STREET PLAN & PROFILE

PRICKLY PEAR PLACE & MOJAVE TERRACE PLAN & PROFILE

OCOTILLO RDG PLAN & PROFILE STA. 2+94.85 TO END

DESERT BLOOM DRIVE PLAN & PROFILE STA. 1+00 TO END

TRAFFIC DETAILS (SHEET 1 OF 2)

TRAFFIC DETAILS (SHEET 2 OF 2)

STORMWATER POLLUTION PREVENTION PLAN

STORMWATER POLLUTION PREVENTION PLAN DETAILS

CPS ENERGY DETAILS

TBM CP-10: CP 5 IR W/ ALUM LJA CAP N: 13674492.26 E: 2163485.508 **ELEVATION = 594.116**

GROUND ELEVATION OF $\underline{565}$ FEET WHERE THE STATIC PRESSURE WILL NORMALLY EXCEED 80

METER, AN APPROVED TYPE PRESSURE REGULATOR IN CONFORMANCE WITH THE PLUMBING CODE OF THE CITY OF SAN ANTONIO. NO DUAL SERVICES ALLOWED FOR ANY LOT(S) IF *PRV IS/ARE REQUIRED FOR SUCH LOT(S), ONLY SINGLE SERVICE CONNECTIONS SHALL BE ALLOWED. *NOTE: A PRESSURE REGULATOR IS ALSO KNOWN AS A PRESSURE REDUCING

PSI. AT ALL SUCH LOCATIONS WHERE THE GROUND LEVEL IS BELOW 565 FEET. THE DEVELOPER OR BUILDER SHALL INSTALL AT EACH LOT, ON THE CUSTOMER'S SIDE OF THE

7. PIPE DISINFECTION WITH DRY HTH FOR PROJECTS LESS THAN 800 LINEAR FEET. (ITEM NO. 847.3): MAINS SHALL BE DISINFECTED WITH DRY HTH WHERE SHOWN IN THE CONTRACT

DOCUMENTS OR AS DIRECTED BY THE INSPECTOR, AND SHALL NOT EXCEED A TOTAL LENGTH

OF 800 FEET. THIS METHOD OF DISINFECTION WILL ALSO BE FOLLOWED FOR MAIN REPAIRS.

THE CONTRACTOR SHALL UTILIZE ALL APPROPRIATE SAFETY MEASURE TO PROTECT HIS

ALL IRRIGATION SERVICES WITHIN RESIDENTIAL AREAS ARE REQUIRED TO HAVE

ALL COMMERCIAL BACKFLOW PREVENTION DEVICES MUST BE APPROVED BY SAWS

9. FINAL CONNECTION TO THE EXISTING WATER MAIN SHALL NOT BE MADE UNTIL THE WATER

FOUND IN THE FIELD SHALL ONLY BE OPERATED BY SAWS DISTRIBUTION AND COLLECTION

CONTRACTOR SHALL PROVIDE WRITTEN NOTIFICATION TO THE INSPECTOR A MINIMUM OF

CONTRACTOR. OPERATION OF A DIVISION VALVE WITHOUT THE EXPRESS PRIOR WRITTEN

BREACH OF ANY WRITTEN SAWS CONTRACT OR PERMIT IN ADDITION TO SUBJECTING THE CONTRACTOR TO LIABILITY FOR ANY AND ALL FINES, FEES, OR OTHER DAMAGES, DIRECT OR

APPROVAL OF THE SAWS DISTRIBUTION AND COLLECTION STAFF WILL CONTINUE A MATERIAL

CONSEQUENTIAL. THAT MAY ARISE FROM OR BE CAUSED BY THE OPERATIONS OF THE VALVE WITHOUT PRIOR WRITTEN PERMISSION, PLEASE BE INFORMED THAT THE APPROVAL OF THE

OPERATION OR OPENING OR CLOSING OF A DIVISION VALVE CAN TAKE SEVERAL WEEKS FOR

APPROVAL. DIVISION VALVES WILL ALSO HAVE A VALVE LID LABELED DIVISION VALVE AND A

LOCKING MECHANISM INSTALLED WITH A KEY. THE LOCK AND KEY MECHANISM WILL BE PAID

FOR BY THE CONTRACTOR BUT WILL BE INSTALLED BY SAWS DISTRIBUTION AND COLLECTION

TWO WEEKS IN ADVANCE TO START THE COORDINATION PROCESS AND WILL INFORMED BY

10. DIVISION VALVES: DIVISION VALVES SHOWN ON PLANS OR NOT SHOWN ON PLANS BUT

AND OPERATIONS AND PROPER COORDINATION WITH ALL SAWS DEPARTMENTS.

AND COLLECTION STAFF. THE DIVISION VALVE CAN ONLY BE OPERATED BY SAWS

DISTRIBUTION AND COLLECTIONS STAFF MEMBER NOT THE INSPECTOR OR THE

MAIN HAS BEEN PRESSURE TESTED, CHLORINATED, AND SAWS HAS RELEASED THE MAIN FOR

STAFF AND ONLY WITH PRIOR WRITTEN APPROVAL OF THE SAWS DIRECTOR OF PRODUCTION

PERSONNEL DURING DISINFECTION OPERATIONS.

BACKFLOW PREVENTION DEVICES.

8 BACKELOW PREVENTION DEVICES:

HTTP://WWW.SAWS.ORG/BUSINESS_CENTER/SPECS. UNLESS OTHERWISE NOTED WITHIN THE

THE INSPECTOR WHEN THE DIVISION VALVE WILL BE OPERATED BY THE SAWS DISTRIBUTION

BY

Revised January 2022

STREETS AND DRAINAGE"

DESIGN PLANS

SANITARY SEWER CONSTRUCTION

SUPPLIED FOR VERIFICATION PURPOSES:

COSA DRAINAGE (210) 207-0724 OR (210) 207-6026

SPECIFICATIONS AND PERMIT REQUIREMENTS.

CONSTWORKREQ@SAWS.ORG.

HANDLING ASBESTOS CEMENT PIPE"

5. ALL VALVES SHALL READ "OPEN RIGHT".

NO.

WATER SECTION

 COSA TRAFFIC SIGNAL OPERATIONS (210) 206-8480 COSA TRAFFIC SIGNAL DAMAGES (210) 207-3951

TEXAS STATE WIDE ONE CALL LOCATOR 1-800-545-6005 OR 811

MUNICIPALITY'S TREE ORDINANCES WHEN EXCAVATING NEAR TREES.

WITHOUT FIRST OBTAINING AN APPROVED FLOOD PLAIN PERMIT

SAWS RECOGNIZED HOLIDAYS. REQUEST SHOULD BE SENT TO

REQUEST SHOULD BE SENT TO CONSTWORKREQ@SAWS.ORG.

SAWS CONSTRUCTION NOTES

COUNTER PERMIT AND GENERAL CONSTRUCTION PERMI

1 ALL MATERIALS AND CONSTRUCTION PROCEDURES WITHIN THE SCOPE OF THIS CONTRACT SHALL BE APPROVED BY THE SAN ANTONIO WATER SYSTEM (SAWS) AND COMPLY WITH THE

PLANS, SPECIFICATIONS, GENERAL CONDITIONS AND WITH THE FOLLOWING AS APPLICABLE:

B. CURRENT TXDOT "STANDARD SPECIFICATIONS FOR CONSTRUCTION OF HIGHWAYS,

D. CURRENT CITY OF SAN ANTONIO "STANDARD SPECIFICATIONS FOR PUBLIC WORKS

E. CURRENT CITY OF SAN ANTONIO "UTILITY EXCAVATION CRITERIA MANUAL" (UECM).

2. THE CONTRACTOR SHALL NOT PROCEED WITH ANY PIPE INSTALLATION WORK UNTIL THEY OBTAIN A COPY OF THE APPROVED COUNTER PERMIT OR GENERAL CONSTRUCTION PERMIT

INSPECTION DIVISION TO PROCEED WITH THE WORK AND HAS ARRANGED A MEETING WITH THE INSPECTOR AND CONSULTANT FOR THE WORK REQUIREMENTS. WORK COMPLETED BY

SUBJECT TO REMOVAL AND REPLACEMENT AT THE EXPENSE OF THE CONTRACTORS AND/OR

3. THE CONTRACTOR SHALL OBTAIN THE SAWS STANDARD DETAILS FROM THE SAWS WEBSITE,

4. THE CONTRACTOR IS TO MAKE ARRANGEMENTS WITH THE SAWS CONSTRUCTION INSPECTION

DIVISION AT (210) 233-2973. ON NOTIFICATION PROCEDURES THAT WILL BE USED TO NOTIFY

AFFECTED HOME RESIDENTS AND/OR PROPERTY OWNERS 48 HOURS PRIOR TO BEGINNING

5. LOCATION AND DEPTH OF EXISTING UTILITIES AND SERVICE LATERALS SHOWN ON THE PLANS

ARE UNDERSTOOD TO BE APPROXIMATE. ACTUAL LOCATIONS AND DEPTHS MUST BE FIELD

VERIFIED BY THE CONTRACTOR AT LEAST 1 WEEK PRIOR TO CONSTRUCTION. IT SHALL BE

CONSTRUCTION AND TO PROTECT THEM DURING CONSTRUCTION AT NO COST TO SAWS.

6. THE CONTRACTOR SHALL VERIFY THE EXACT LOCATION OF UNDERGROUND UTILITIES AND DRAINAGE STRUCTURES AT LEAST 1-2 WEEKS PRIOR TO CONSTRUCTION WHETHER SHOWN

7. THE CONTRACTOR SHALL BE RESPONSIBLE FOR RESTORING EXISTING FENCES. CLIRBS STREETS, DRIVEWAYS, SIDEWALKS, LANDSCAPING AND STRUCTURES TO ITS ORIGINAL OR BETTER CONDITION IF DAMAGES ARE MADE AS A RESULT OF THE PROJECT'S CONSTRUCTION

8. ALL WORK IN TEXAS DEPARTMENT OF TRANSPORTATION (TXDOT) AND/OR BEXAR COUNTY RIGHT-OF-WAY SHALL BE DONE IN ACCORDANCE WITH RESPECTIVE CONSTRUCTION

9 THE CONTRACTOR SHALL COMPLY WITH CITY OF SAN ANTONIO OR OTHER GOVERNING

11. HOLIDAY WORK: CONTRACTORS WILL NOT BE ALLOWED TO PERFORM SAWS WORK ON

WEEKEND WORK: CONTRACTORS ARE REQUIRED TO NOTIFY THE SAWS INSPECTION

CONSTRUCTION DEPARTMENT 48 HOURS IN ADVANCE TO REQUEST WEEKEND WORK.

ANY AND ALL SAWS UTILITY WORK INSTALLED WITHOUT HOLIDAY/WEEKEND APPROVAL WILL

REQUIREMENT BEING MET AND VERIFIED BY PROVIDING ALL NECESSARY DOCUMENTED TEST

1. PRIOR TO TIE-INS, ANY SHUTDOWNS OF EXISTING MAINS OF ANY SIZE MUST BE COORDINATED

THE SHUTDOWN, THE CONTRACTOR MUST ALSO PROVIDE A SEQUENCE OF WORK AS RELATED TO THE TIE-INS: THIS IS AT NO ADDITIONAL COST TO SAWS OR THE PROJECT AND IT

IS THE RESPONSIBILITY OF THE CONTRACTOR TO SEQUENCE THE WORK ACCORDINGLY.

• FOR WATER MAINS 12" OR HIGHER: SAWS EMERGENCY OPERATIONS CENTER (210)

2. ASBESTOS CEMENT (AC) PIPE, ALSO KNOWN AS TRANSITE PIPE WHICH IS KNOWN TO CONTAIN

BE APPLICABLE WHEN REMOVAL AND/OR DISTURBANCE OF THIS PIPE OCCURS. SUCH WORK

IS TO BE MADE UNDER SPECIAL SPECIFICATION ITEM NO. 3000, "SPECIAL SPECIFICATION FOR

ASBESTOS-CONTAINING MATERIAL (ACM), MAY BE LOCATED WITHIN THE PROJECT LIMITS. SPECIAL WASTE MANAGEMENT PROCEDURES AND HEALTH AND SAFETY REQUIREMENTS WILL

3. VALVE REMOVAL: WHERE THE CONTRACTOR IS TO ABANDON A WATER MAIN, THE CONTROL

VALVE LOCATED ON THE ABANDONING BRANCH WILL BE REMOVED AND REPLACED WITH A

4. SUITABLE ANCHORAGE/THRUST BLOCKING OR JOINT RESTRAINT SHALL BE PROVIDED AT ALL

OF THE FOLLOWING MAIN LOCATIONS: DEAD ENDS, PLUGS, CAPS, TEES, CROSSES, VALVES,

AND BENDS, IN ACCORDANCE WITH THE STANDARD DRAWINGS DD-839 SERIES AND ITEM NO.

839. IN THE SAWS STANDARD SPECIFICATIONS FOR CONSTRUCTION.

12. COMPACTION NOTE (ITEM 804): THE CONTRACTOR SHALL BE RESPONSIBLE FOR MEETING THE COMPACTION REQUIREMENTS ON ALL TRENCH BACKFILL AND FOR PAYING FOR THE

TESTS PERFORMED BY A THIRD PARTY. COMPACTION TESTS WILL BE DONE AT ONE LOCATION POINT RANDOMLY SELECTED, OR AS INDICATED BY THE SAWS INSPECTOR AND/OR THE TEST ADMINISTRATOR, PER EACH 12-INCH LOOSE LIFT PER 400 LINEAR FEET AT A MINIMUM. THIS PROJECT WILL NOT BE ACCEPTED AND FINALIZED BY SAWS WITHOUT THIS

13. A COPY OF ALL TESTING REPORTS SHALL BE FORWARDED TO SAWS CONSTRUCTION

10. THE CONTRACTOR SHALL NOT PLACE ANY WASTE MATERIALS IN THE 100-YEAR FLOOD PLAIN

• SAWS UTILITY LOCATES: HTTP://WWW.SAWS.ORG/SERVICE/LOCATES

THE CONTRACTOR'S RESPONSIBILITY TO LOCATE UTILITY SERVICE LINES AS REQUIRED FOR

ON PLANS OR NOT. PLEASE ALLOW UP TO 7 BUSINESS DAYS FOR LOCATES REQUESTING PIPE LOCATION MARKERS ON SAWS FACILITIES. THE FOLLOWING CONTACT INFORMATION ARE

(GCP) FROM THE CONSULTANT AND HAS BEEN NOTIFIED BY SAWS CONSTRUCTION

THE CONTRACTOR WITHOUT AN APPROVED COUNTER PERMIT AND/OR A GCP WILL BE

C. CURRENT "SAN ANTONIO WATER SYSTEM STANDARD SPECIFICATIONS FOR WATER AND

A. CURRENT TEXAS COMMISSION ON ENVIRONMENTAL QUALITY (TCEQ) "DESIGN CRITERIA

FOR DOMESTIC WASTEWATER SYSTEM", TEXAS ADMINISTRATIVE CODE (TAC) TITLE 30

PART 1 CHAPTER 217 AND "PUBLIC DRINKING WATER", TAC TITLE 30 PART 1 CHAPTER 290.

N: 13670193.52 E: 2169379.512 **ELEVATION = 577.312**

TBM CP-12: CP $\frac{5}{8}$ " IR W/ ALUM LJA CAP

VERTICAL DATUM: TX83-SCF. SURFACE SCALE FACTOR = 1.00013

THIS INFORMATION PROVIDED BY LJA SURVEYING

BENCHMARK INFORMATION:

TBM CP-11: CP 5 IR W/ ALUM LJA CAP

N: 13672607.32 E: 2162070.362 **ELEVATION = 590.163**

WATER: SAWS PRESSURE ZONE 2

DEVELOPER'S ADDRESS: 2330 N LOOP 1604 W ACCESS ROAD, SUITE 112 SAWS BLOCK MAP # <u>192546,192548</u> TOTAL EDU'S <u>79</u> TOTAL ACREAGE <u>15.47 AC</u> 1,655 L.F. 8"

TOTAL LINEAR FOOTAGE OF PIPE: 1,804 L.F. 16" PLAT NO. 24-11800230 NUMBER OF LOTS: _____ SAWS JOB NO. ____

DEVELOPER'S NAME: CENTURY LAND HOLDINGS II, LLC

CONTACT: RUDY MUNOZ 2330 N LOOP 1604 W ACCESS ROAD, SUITE 112 SAN ANTONIO, TX 78248 PHONE: (210) 797-7205 LJA ENGINEERING, INC. 9830 COLONNADE BLVD, SUITE 300 SAN ANTONIO, TEXAS 78230 CONTACT PERSON: PRISCILLA FLORES, PE PHONE # (210) 503-2700 FAX # (210) 503-2749 LJA SURVEYING 9830 COLONNADE BLVD, SUITE 300

CONTACT PERSON: GORDON ANDERSON

SAN ANTONIO, TEXAS 78230

PHONE # (512) 439-4700

<u>DEVELOPER:</u> CENTURY LAND HOLDINGS II, LLC

LOCATION OF EXISTING UNDERGROUND AND OVERHEAD UTILITIES ARE APPROXIMATE LOCATIONS ONLY. THE CONTRACTOR SHALL DETERMINE THE EXACT LOCATION OF ALL **EXISTING UTILITIES PRIOR TO** BEGINNING WORK AND SHALL BE FULLY RESPONSIBLE FOR ANY AND ALL DAMAGES WHICH MIGHT OCCUR.





LJA Engineering, Inc.

9830 Colonnade Blvd Suite 300 San Antonio, Texas 78230

Phone 210.503.2700 LJA.COM

LJA JOB NO. SA199-0403C-426

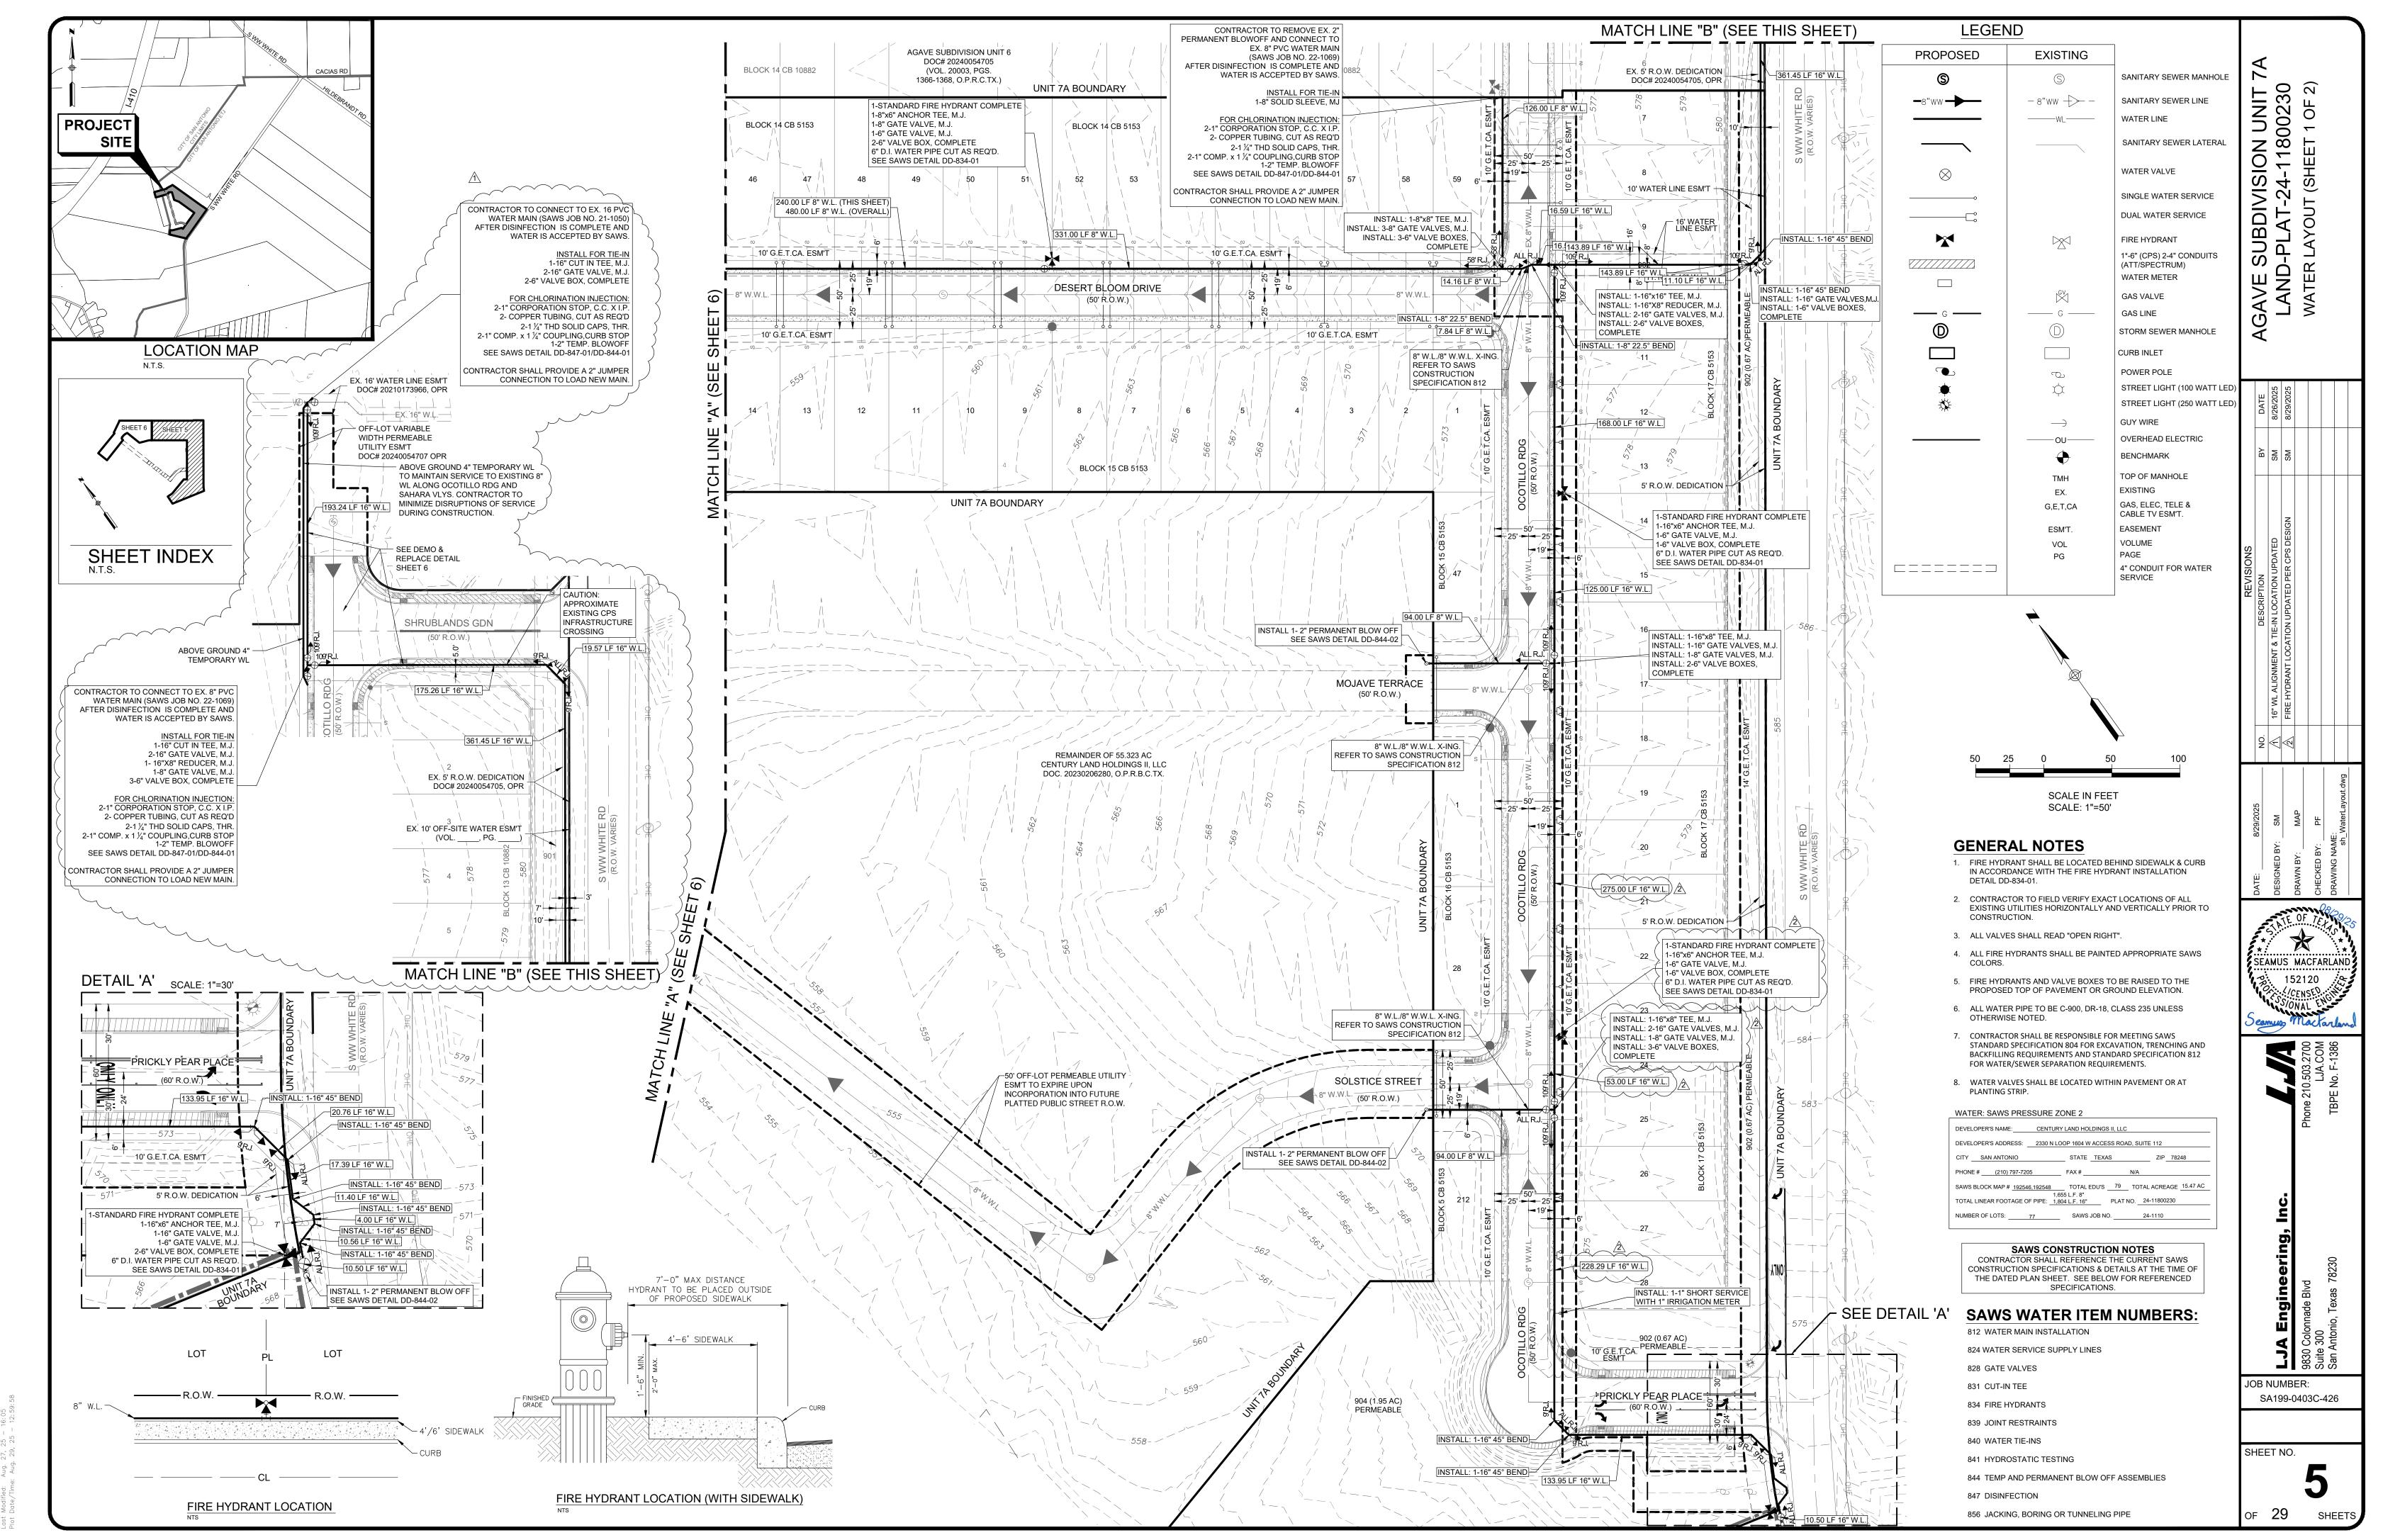

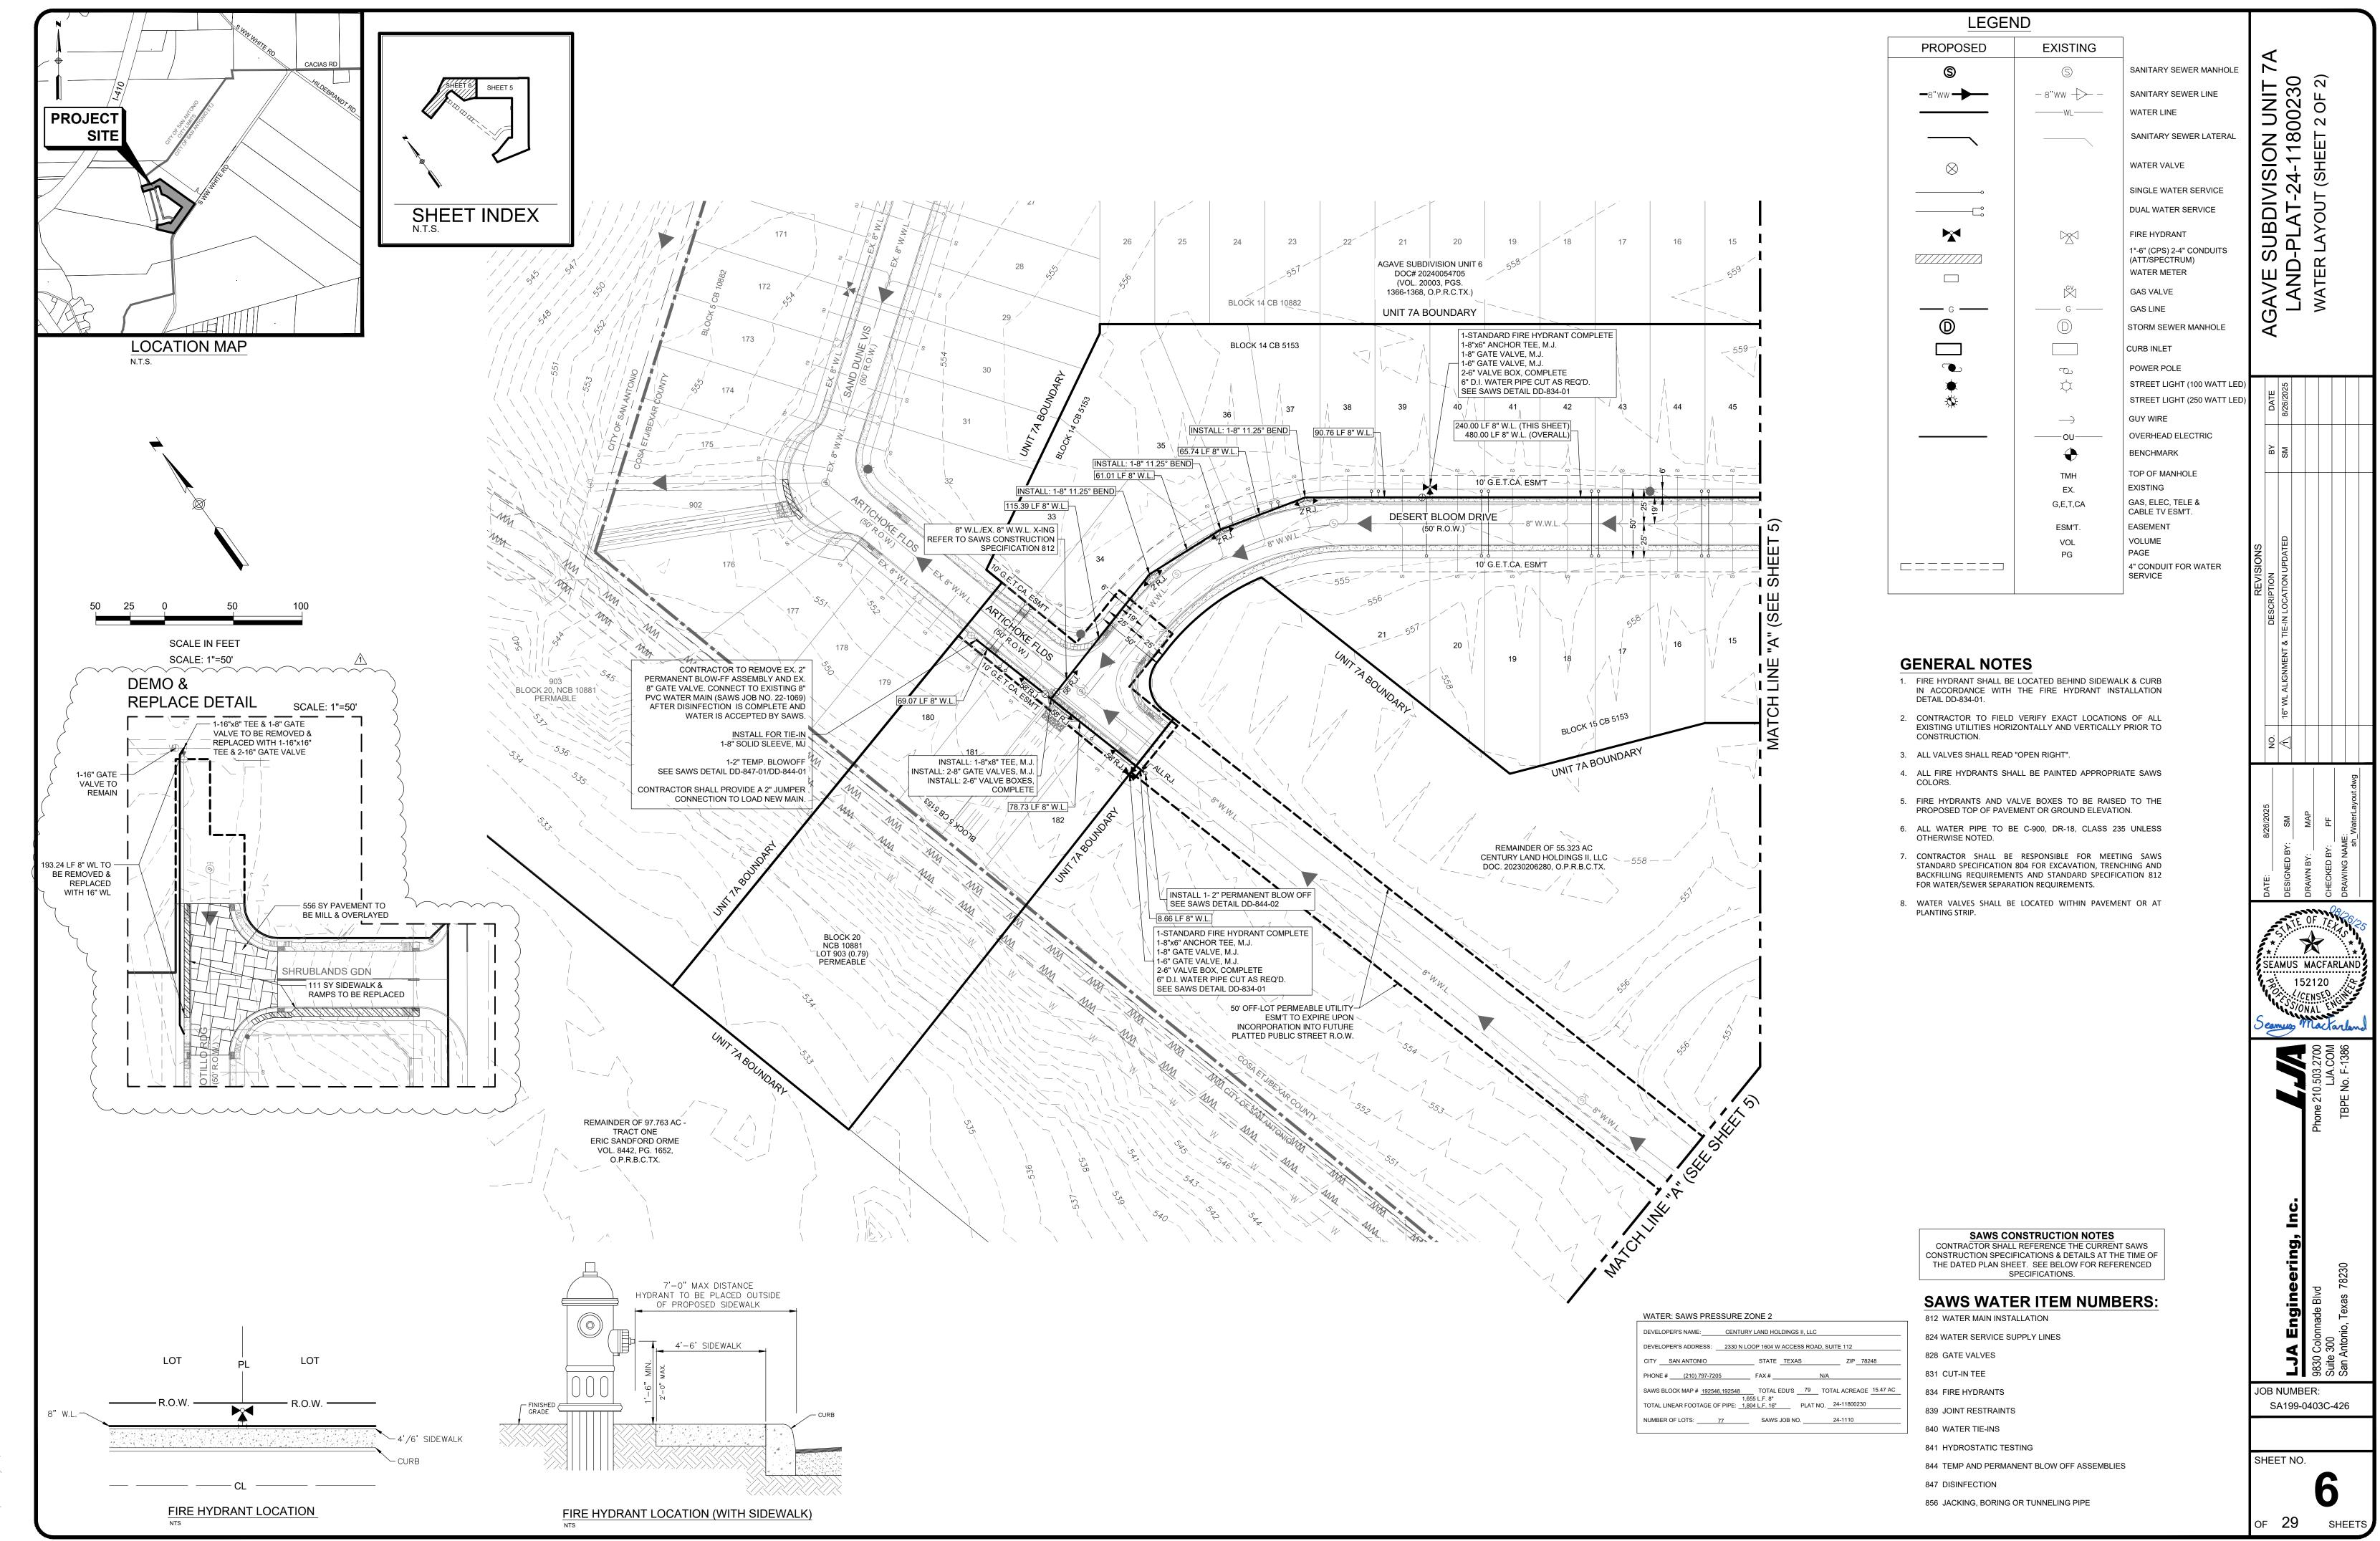

AGAVE SUBDIVISION UNIT 7A

SAWS CONSTRUCTION NOTES COUNTER PERMIT AND GENERAL CONSTRUCTION PERMIT

THE DEVELOPER

- 1. ALL MATERIALS AND CONSTRUCTION PROCEDURES WITHIN THE SCOPE OF THIS CONTRACT SHALL BE APPROVED BY THE SAN ANTONIO WATER SYSTEM (SAWS) AND COMPLY WITH THE PLANS, SPECIFICATIONS, GENERAL CONDITIONS AND WITH THE FOLLOWING AS APPLICABLE:
- A. CURRENT TEXAS COMMISSION ON ENVIRONMENTAL QUALITY (TCEQ) "DESIGN CRITERIA FOR DOMESTIC WASTEWATER SYSTEM" TEXAS ADMINISTRATIVE CODE (TAC) TITLE 30 PART 1 CHAPTER 217 AND "PUBLIC DRINKING WATER", TAC TITLE 30 PART 1 CHAPTER 290. B. CURRENT TXDOT "STANDARD SPECIFICATIONS FOR CONSTRUCTION OF HIGHWAYS,
- C. CURRENT "SAN ANTONIO WATER SYSTEM STANDARD SPECIFICATIONS FOR WATER AND SANITARY SEWER CONSTRUCTION".
- D. CURRENT CITY OF SAN ANTONIO "STANDARD SPECIFICATIONS FOR PUBLIC WORKS E. CURRENT CITY OF SAN ANTONIO "UTILITY EXCAVATION CRITERIA MANUAL" (UECM).
- 2. THE CONTRACTOR SHALL NOT PROCEED WITH ANY PIPE INSTALLATION WORK UNTIL THEY OBTAIN A COPY OF THE APPROVED COUNTER PERMIT OR GENERAL CONSTRUCTION PERMIT (GCP) FROM THE CONSULTANT AND HAS BEEN NOTIFIED BY SAWS CONSTRUCTION. THE INSPECTOR AND CONSULTANT FOR THE WORK REQUIREMENTS. WORK COMPLETED BY THE CONTRACTOR WITHOUT AN APPROVED COUNTER PERMIT AND/OR A GCP WILL BE SUBJECT TO REMOVAL AND REPLACEMENT AT THE EXPENSE OF THE CONTRACTORS AND/OR
- 3. THE CONTRACTOR SHALL OBTAIN THE SAWS STANDARD DETAILS FROM THE SAWS WEBSITE, HTTP://WWW.SAWS.ORG/BUSINESS_CENTER/SPECS. UNLESS OTHERWISE NOTED WITHIN THE
- 4. THE CONTRACTOR IS TO MAKE ARRANGEMENTS WITH THE SAWS CONSTRUCTION INSPECTION DIVISION AT (210) 233-2973, ON NOTIFICATION PROCEDURES THAT WILL BE USED TO NOTIFY
- 5. LOCATION AND DEPTH OF EXISTING UTILITIES AND SERVICE LATERALS SHOWN ON THE PLANS

 OF ASTM D2241, TAC 217.53 AND TCEQ 290.44(E)(4)(B). CONTRACTOR SHALL CENTER A 20' ARE UNDERSTOOD TO BE APPROXIMATE. ACTUAL LOCATIONS AND DEPTHS MUST BE FIELD VERIFIED BY THE CONTRACTOR AT LEAST 1 WEEK PRIOR TO CONSTRUCTION. IT SHALL BE THE CONTRACTOR'S RESPONSIBILITY TO LOCATE UTILITY SERVICE LINES AS REQUIRED FOR CONSTRUCTION AND TO PROTECT THEM DURING CONSTRUCTION AT NO COST TO SAWS.
- 6 THE CONTRACTOR SHALL VERIEY THE EXACT LOCATION OF UNDERGROUND UTILITIES AND DRAINAGE STRUCTURES AT LEAST 1-2 WEEKS PRIOR TO CONSTRUCTION WHETHER SHOWN ON PLANS OR NOT. PLEASE ALLOW UP TO 7 BUSINESS DAYS FOR LOCATES REQUESTING PIPE LOCATION MARKERS ON SAWS FACILITIES. THE FOLLOWING CONTACT INFORMATION ARE SUPPLIED FOR VERIFICATION PURPOSES:
- SAWS UTILITY LOCATES: HTTP://WWW.SAWS.ORG/SERVICE/LOCATES
- COSA DRAINAGE (210) 207-0724 OR (210) 207-6026 COSA TRAFFIC SIGNAL OPERATIONS (210) 206-8480
- COSA TRAFFIC SIGNAL DAMAGES (210) 207-3951 • TEXAS STATE WIDE ONE CALL LOCATOR 1-800-545-6005 OR 811
- 7. THE CONTRACTOR SHALL BE RESPONSIBLE FOR RESTORING EXISTING FENCES, CURBS, STREETS, DRIVEWAYS, SIDEWALKS, LANDSCAPING AND STRUCTURES TO ITS ORIGINAL OR BETTER CONDITION IF DAMAGES ARE MADE AS A RESULT OF THE PROJECT'S CONSTRUCTION
- 8. ALL WORK IN TEXAS DEPARTMENT OF TRANSPORTATION (TXDOT) AND/OR BEXAR COLINTY RIGHT-OF-WAY SHALL BE DONE IN ACCORDANCE WITH RESPECTIVE CONSTRUCTION SPECIFICATIONS AND PERMIT REQUIREMENTS.
- 9. THE CONTRACTOR SHALL COMPLY WITH CITY OF SAN ANTONIO OR OTHER GOVERNING MUNICIPALITY'S TREE ORDINANCES WHEN EXCAVATING NEAR TREES.
- 10. THE CONTRACTOR SHALL NOT PLACE ANY WASTE MATERIALS IN THE 100-YEAR FLOOD PLAIN
- SAWS RECOGNIZED HOLIDAYS. REQUEST SHOULD BE SENT TO CONSTWORKREQ@SAWS.ORG.
- WEEKEND WORK: CONTRACTORS ARE REQUIRED TO NOTIFY THE SAWS INSPECTION CONSTRUCTION DEPARTMENT 48 HOURS IN ADVANCE TO REQUEST WEEKEND WORK.

REQUEST SHOULD BE SENT TO CONSTWORKREQ@SAWS.ORG.

- ANY AND ALL SAWS UTILITY WORK INSTALLED WITHOUT HOLIDAY/WEEKEND APPROVAL WILL BE SUBJECT TO BE UNCOVERED FOR PROPER INSPECTION.
- 12. COMPACTION NOTE (ITEM 804): THE CONTRACTOR SHALL BE RESPONSIBLE FOR MEETING THE COMPACTION REQUIREMENTS ON ALL TRENCH BACKFILL AND FOR PAYING FOR THE TESTS PERFORMED BY A THIRD PARTY. COMPACTION TESTS WILL BE DONE AT ONE THE TEST ADMINISTRATOR, PER EACH 12-INCH LOOSE LIFT PER 400 LINEAR FEET AT A MINIMUM THIS PROJECT WILL NOT BE ACCEPTED AND FINALIZED BY SAWS WITHOUT THIS REQUIREMENT BEING MET AND VERIFIED BY PROVIDING ALL NECESSARY DOCUMENTED TEST
- 13. A COPY OF ALL TESTING REPORTS SHALL BE FORWARDED TO SAWS CONSTRUCTION

CONTAMINATION OF WATERWAYS.

- 1. THE CONTRACTOR IS RESPONSIBLE FOR ENSURING THAT NO SANITARY SEWER OVERFLOW (SSO) OCCURS AS A RESULT OF THEIR WORK. ALL CONTRACTOR PERSONNEL RESPONSIBLE FOR SSO PREVENTION AND CONTROL SHALL BE TRAINED ON PROPER RESPONSE. SHOULD
- A. IDENTIFY THE SOURCE OF THE SSO AND NOTIFY SAWS EMERGENCY OPERATIONS CENTER (EOC) IMMEDIATELY AT (210) 233-2014. PROVIDE THE ADDRESS OF THE SPILL AND AN ESTIMATED VOLUME OR FLOW.
- B. ATTEMPT TO ELIMINATE THE SOURCE OF THE SSO C. CONTAIN SEWAGE FROM THE SSO TO THE EXTENT OF PREVENTING A POSSIBLE
- D. CLEAN UP SPILL SITE (RETURN CONTAINED SEWAGE TO THE COLLECTION SYSTEM IF POSSIBLE) AND PROPERLY DISPOSE OF CONTAMINATED SOIL/MATERIALS.
- E. CLEAN THE AFFECTED SEWER MAINS AND REMOVE ANY DEBRIS. F. MEET ALL POST-SSO REQUIREMENTS AS PER THE EPA CONSENT DECREE, INCLUDING LINE CLEANING AND TELEVISING THE AFFECTED SEWER MAINS (AT SAWS DIRECTION)
- SATISFACTION, THEY WILL BE RESPONSIBLE FOR ALL COSTS INCURRED BY SAWS, INCLUDING ANY FINES FROM EPA. TCEQ AND/OR ANY OTHER FEDERAL. STATE OR LOCAL AGENCIES.
- NO SEPARATE MEASUREMENT OR PAYMENT SHALL BE MADE FOR THIS WORK, ALL WORK SHALL BE DONE ACCORDING TO GUIDELINES SET BY THE TOEO AND SAWS.
- 2. IF BYPASS PUMPING IS REQUIRED. THE CONTRACTOR SHALL PERFORM SUCH WORK IN ACCORDANCE WITH SAWS STANDARD SPECIFICATION FOR WATER AND SANITARY SEWER CONSTRUCTION, ITEM NO. 864, "BYPASS PUMPING".
- 3. PRIOR TO TIE-INS, ANY SHUTDOWNS OF EXISTING FORCE MAINS OF ANY SIZE MUST BE COORDINATED WITH THE SAWS CONSTRUCTION INSPECTION DIVISION AT (210) 233-2973 AT LEAST ONE WEEK IN ADVANCE OF THE SHUTDOWN. THE CONTRACTOR MUST ALSO PROVIDE A SEQUENCE OF WORK AS RELATED TO THE TIE-INS; THIS IS AT NO ADDITIONAL COST TO SAWS OR THE PROJECT AND IT IS THE RESPONSIBILITY OF THE CONTRACTOR TO SEQUENCE THE WORK ACCORDINGLY.
- 4. SEWER PIPE WHERE WATER LINE CROSSES SHALL BE 160 PSI AND MEET THE REQUIREMENTS
- 5. ELEVATIONS POSTED FOR TOP OF MANHOLES ARE FOR REFERENCE ONLY: IT SHALL BE THE RESPONSIBILITY OF THE CONTRACTOR TO MAKE ALLOWANCES AND ADJUSTMENTS FOR TOP OF MANHOLES TO MATCH THE FINISHED GRADE OF THE PROJECT'S IMPROVEMENTS. (NSPI)
- 6. SPILLS, OVERFLOWS, OR DISCHARGES OF WASTEWATER: ALL SPILLS, OVERFLOWS, OR DISCHARGES OF WASTEWATER, RECYCLED WATER, PETROLEUM PRODUCTS, OR CHEMICALS MUST BE REPORTED IMMEDIATELY TO THE SAWS INSPECTOR ASSIGNED TO THE COUNTER PERMIT OR GENERAL CONSTRUCTION PERMIT (GCP). THIS REQUIREMENT APPLIES TO EVERY SPILL, OVERFLOW, OR DISCHARGE REGARDLESS OF SIZE.
- 7. MANHOLE AND ALL PIPE TESTING (INCLUDING THE TV INSPECTION) MUST BE PERFORMED AND PASSED PRIOR TO FINAL FIELD ACCEPTANCE BY SAWS CONSTRUCTION INSPECTION DIVISION. AS PER THE SAWS SPECIFICATIONS FOR WATER AND SANITARY SEWER CONSTRUCTION.
- 8. ALL PVC PIPE OVER 14 FEET OF COVER SHALL BE EXTRA STRENGTH WITH MINIMUM PIPE STIFFNESS OF 115 PSI.

BENCHMARK INFORMATION:

TBM CP-10: CP 5 IR W/ ALUM LJA CAP N: 13674492.26 E: 2163485.508 **ELEVATION = 594.116**

TBM CP-11: CP 5 IR W/ ALUM LJA CAP N: 13670193.52 E: 2169379.512 **ELEVATION = 577.312**

TBM CP-12: CP 5 IR W/ ALUM LJA CAP N: 13672607.32 E: 2162070.362 **ELEVATION = 590.163**

VERTICAL DATUM: TX83-SCF. SURFACE SCALE FACTOR = 1.00013


THIS INFORMATION PROVIDED BY LJA SURVEYING

DESCRIPTION BY NO.

WASTEWATER CONSTRUCTION PLANS

LAND-PLAT-24-11800230

SAN ANTONIO, TEXAS 78223 BEXAR COUNTY

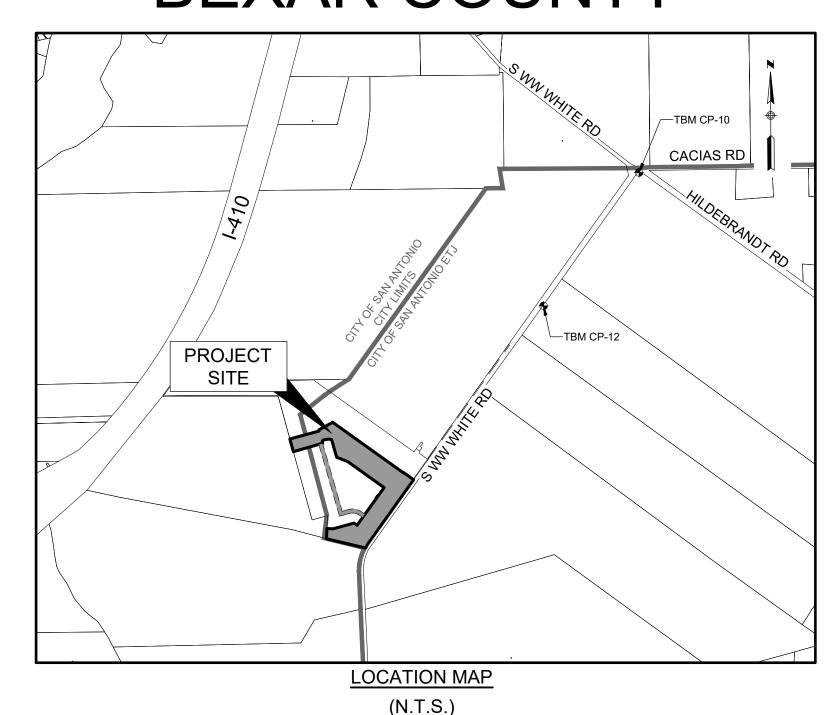

SUBMITTAL DATE: MAY 2024

PROPERTY DESCRIPTION

BEING A PROPOSED 15.47 ACRE TRACT LYING IN AND BEING A PART OF A CALLED 55.323 ACRE TRACT OF LAND CONVEYED TO TEXAS WASTE SYSTEMS, INC., DESCRIBED AND RECORDED IN VOLUME 4620, PAGE 789, OFFICIAL PUBLIC RECORDS OF REAL PROPERTY OF BEXAR COUNTY, TEXAS (O.P.R.P.B.C.TX), SITUATED IN THE ADAM STAFFORD SURVEY NO. 49, ABSTRACT NO. 667. BEXAR COUNTY. TEXAS.

<u>DEVELOPER:</u> CENTURY LAND HOLDINGS II, LLC


CONTACT: RUDY MUNOZ 2330 N LOOP 1604 W ACCESS ROAD, SUITE 112 SAN ANTONIO, TX 78248

PHONE: (210) 797-7205

LJA ENGINEERING, INC. 9830 COLONNADE BLVD, SUITE 300 SAN ANTONIO, TEXAS 78230 CONTACT PERSON: PRISCILLA FLORES, PE PHONE # (210) 503-2700 FAX # (210) 503-2749

LJA SURVEYING 9830 COLONNADE BLVD, SUITE 300 SAN ANTONIO, TEXAS 78230 CONTACT PERSON: GORDON ANDERSON PHONE # (512) 439-4700

LOCATION OF EXISTING UNDERGROUND AND OVERHEAD UTILITIES ARE APPROXIMATE LOCATIONS ONLY. THE CONTRACTOR SHALL DETERMINE THE EXACT LOCATION OF ALL **EXISTING UTILITIES PRIOR TO** BEGINNING WORK AND SHALL BE Know what's **below**. FULLY RESPONSIBLE FOR ANY AND Call before you dig. ALL DAMAGES WHICH MIGHT OCCUR.

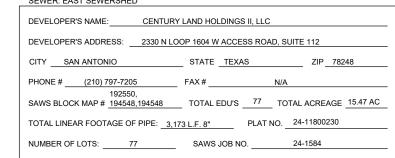

LJA Engineering, Inc.

San Antonio, Texas 78230

GENERAL NOTES

WATER COVER

UTILITY LAYOUT (SHEET 1 OF 2)

UTILITY LAYOUT (SHEET 2 OF 2)

WATER LAYOUT (SHEET 1 OF 2)

WATER LAYOUT (SHEET 2 OF 2)

GRADING PLAN (SHEET 1 OF 2)

GRADING PLAN (SHEET 2 OF 2)

EXISTING DRAINAGE AREA MAP

DRAINAGE DETAILS (SHEET 1 OF 1)

TRAFFIC DETAILS (SHEET 1 OF 2)

TRAFFIC DETAILS (SHEET 2 OF 2)

CPS ENERGY DETAILS

EAMUS MACFARLANI

DRAIN 'A' PLAN & PROFILE STA. 1+00 TO END

WASTEWATER LAYOUT (SHEET 1 OF 2)

WASTEWATER LAYOUT (SHEET 2 OF 2)

WASTEWATER LINE 'A' PLAN & PROFILE STA. 1+00 TO STA. 9+50

WASTEWATER LINE 'A' PLAN & PROFILE STA. 9+50 TO END

WASTEWATER LINE 'B' PLAN & PROFILE STA. 1+00 TO END

WASTEWATER LINE 'C' PLAN & PROFILE STA. 1+00 TO END

ARTICHOKE FLDS & SOLSTICE STREET PLAN & PROFILE

OCOTILLO RDG PLAN & PROFILE STA. 2+94.85 TO END

STORMWATER POLLUTION PREVENTION PLAN

PRICKLY PEAR PLACE & MOJAVE TERRACE PLAN & PROFILE

DESERT BLOOM DRIVE PLAN & PROFILE STA. 1+00 TO END


STORMWATER POLLUTION PREVENTION PLAN DETAILS

WASTEWATER COVER

9830 Colonnade Blvd Suite 300

Phone 210.503.2700 LJA.COM FRN-F-1386

LJA JOB NO. SA199-0403C-426

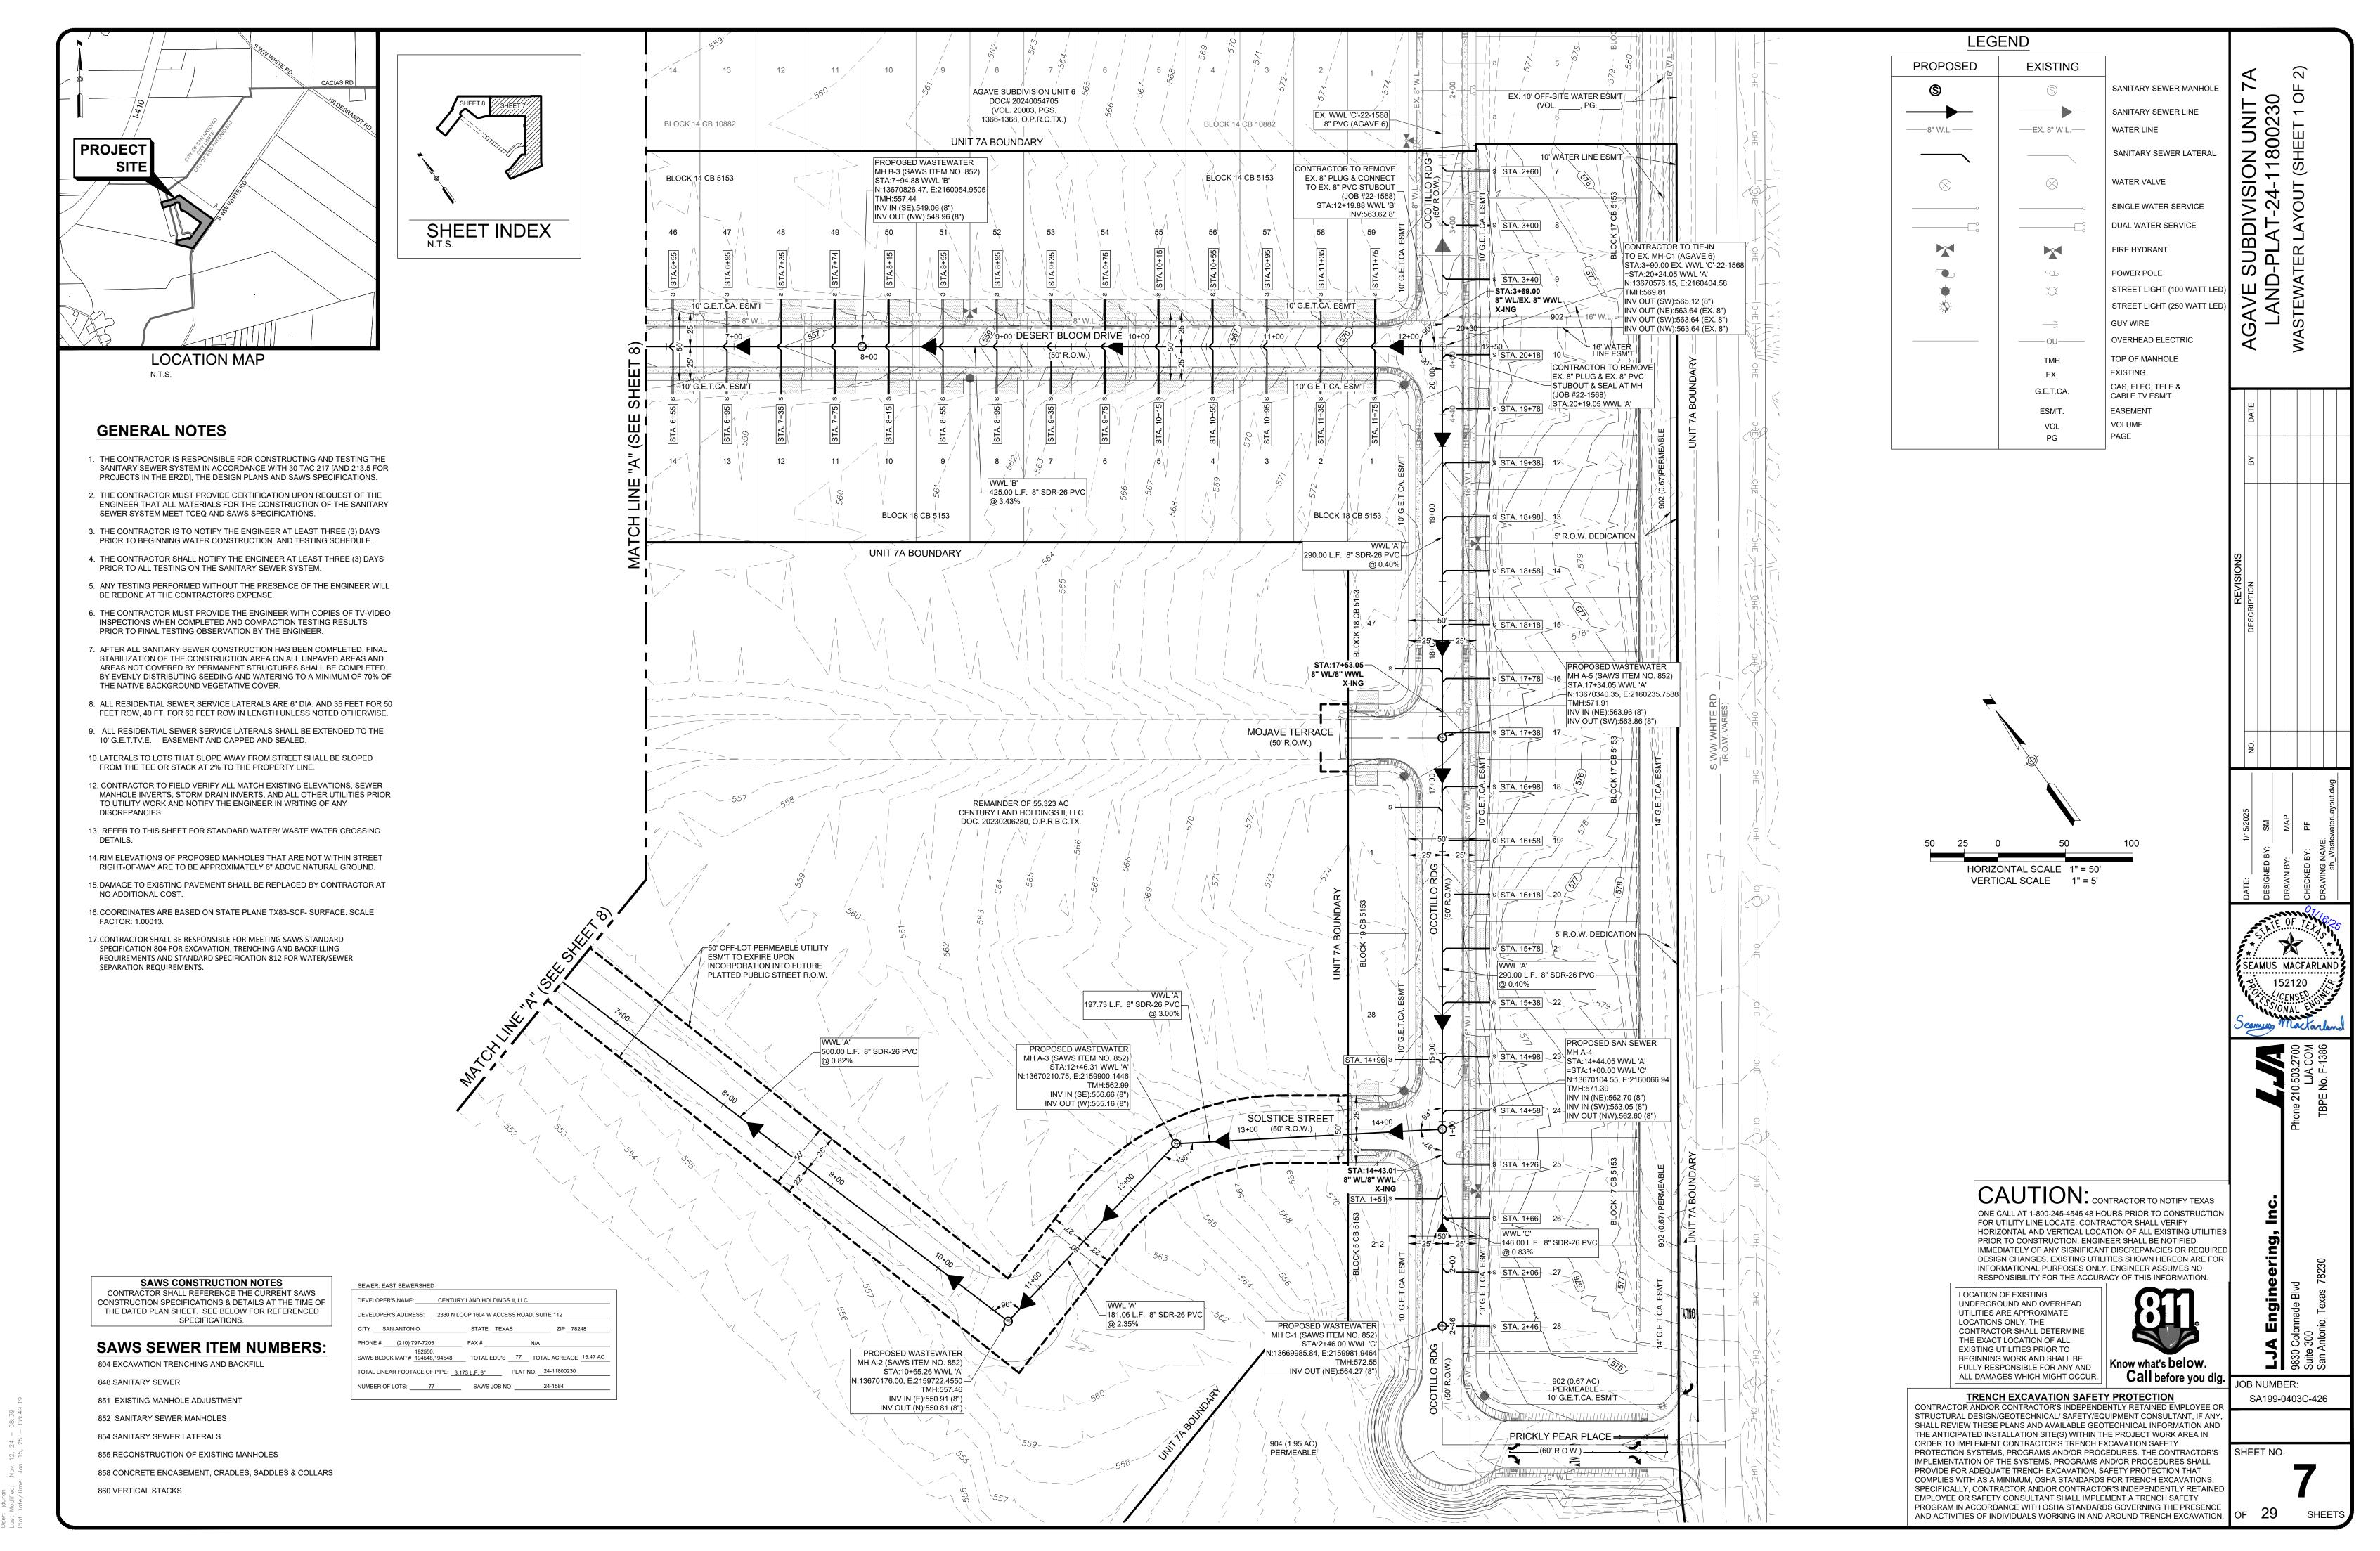

99 Century Communities\0403C Agave Subdivision U7A\426 Site Development Plans\DWG—Sheets\sh_WastewaterLa



SHEET INDEX

SAWS SEWER ITEM NUMBERS: 804 EXCAVATION TRENCHING AND BACKFILL

848 SANITARY SEWER

851 EXISTING MANHOLE ADJUSTMENT

852 SANITARY SEWER MANHOLES

854 SANITARY SEWER LATERALS 855 RECONSTRUCTION OF EXISTING MANHOLES

858 CONCRETE ENCASEMENT, CRADLES, SADDLES & COLLARS


SAWS CONSTRUCTION NOTES CONTRACTOR SHALL REFERENCE THE CURRENT SAWS


CONSTRUCTION SPECIFICATIONS & DETAILS AT THE TIME OF


THE DATED PLAN SHEET. SEE BELOW FOR REFERENCED


SPECIFICATIONS.

860 VERTICAL STACKS

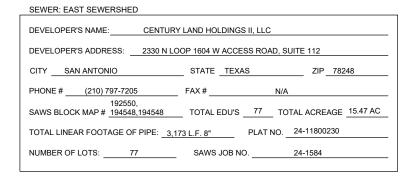

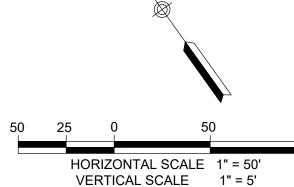

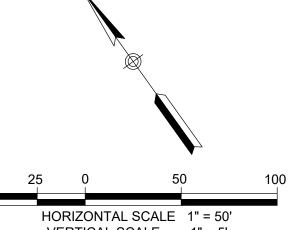

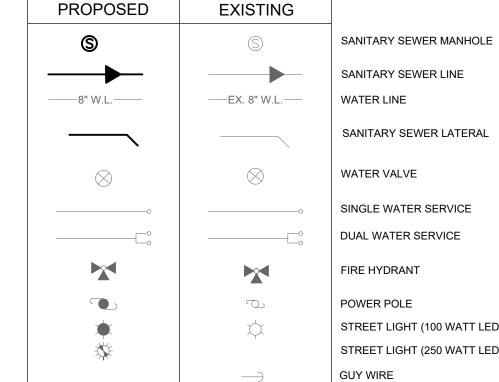

____OU__

TMH

EX.

G.E.T.CA.

ESM'T.

VOL

PG

LEGEND

OVERHEAD ELECTRIC

TOP OF MANHOLE

GAS, ELEC, TELE &

CABLE TV ESM'T.

EXISTING

EASEMENT

VOLUME

PAGE





Know what's below. Call before you dig.

LOCATION OF EXISTING

LOCATIONS ONLY. THE

UNDERGROUND AND OVERHEAD

CONTRACTOR SHALL DETERMINE THE EXACT LOCATION OF ALL EXISTING UTILITIES PRIOR TO BEGINNING WORK AND SHALL BE

FULLY RESPONSIBLE FOR ANY AND

ALL DAMAGES WHICH MIGHT OCCUR.

THE ANTICIPATED INSTALLATION SITE(S) WITHIN THE PROJECT WORK AREA IN

UTILITIES ARE APPROXIMATE

TRENCH EXCAVATION SAFETY PROTECTION CONTRACTOR AND/OR CONTRACTOR'S INDEPENDENTLY RETAINED EMPLOYEE OR

JOB NUMBER: SA199-0403C-426

STRUCTURAL DESIGN/GEOTECHNICAL/ SAFETY/EQUIPMENT CONSULTANT, IF ANY, SHALL REVIEW THESE PLANS AND AVAILABLE GEOTECHNICAL INFORMATION AND PROTECTION SYSTEMS, PROGRAMS AND/OR PROCEDURES. THE CONTRACTOR'S SHEET NO.


GENERAL NOTES


- 1. THE CONTRACTOR IS RESPONSIBLE FOR CONSTRUCTING AND TESTING THE SANITARY SEWER SYSTEM IN ACCORDANCE WITH 30 TAC 217 [AND 213.5 FOR PROJECTS IN THE ERZD], THE DESIGN PLANS AND SAWS SPECIFICATIONS.
- 2. THE CONTRACTOR MUST PROVIDE CERTIFICATION UPON REQUEST OF THE ENGINEER THAT ALL MATERIALS FOR THE CONSTRUCTION OF THE SANITARY SEWER SYSTEM MEET TCEQ AND SAWS SPECIFICATIONS.
- 3. THE CONTRACTOR IS TO NOTIFY THE ENGINEER AT LEAST THREE (3) DAYS PRIOR TO BEGINNING WATER CONSTRUCTION AND TESTING SCHEDULE.
- 4. THE CONTRACTOR SHALL NOTIFY THE ENGINEER AT LEAST THREE (3) DAYS PRIOR TO ALL TESTING ON THE SANITARY SEWER SYSTEM.
- 5. ANY TESTING PERFORMED WITHOUT THE PRESENCE OF THE ENGINEER WILL BE REDONE AT THE CONTRACTOR'S EXPENSE.
- 6. THE CONTRACTOR MUST PROVIDE THE ENGINEER WITH COPIES OF TV-VIDEO INSPECTIONS WHEN COMPLETED AND COMPACTION TESTING RESULTS PRIOR TO FINAL TESTING OBSERVATION BY THE ENGINEER.
- 7. AFTER ALL SANITARY SEWER CONSTRUCTION HAS BEEN COMPLETED, FINAL STABILIZATION OF THE CONSTRUCTION AREA ON ALL UNPAVED AREAS AND AREAS NOT COVERED BY PERMANENT STRUCTURES SHALL BE COMPLETED BY EVENLY DISTRIBUTING SEEDING AND WATERING TO A MINIMUM OF 70% OF THE NATIVE BACKGROUND VEGETATIVE COVER.
- 8. ALL RESIDENTIAL SEWER SERVICE LATERALS ARE 6" DIA. AND 35 FEET FOR 50 FEET ROW, 40 FT. FOR 60 FEET ROW IN LENGTH UNLESS NOTED OTHERWISE.
- 9. ALL RESIDENTIAL SEWER SERVICE LATERALS SHALL BE EXTENDED TO THE 10' G.E.T.TV.E. EASEMENT AND CAPPED AND SEALED.
- 10.LATERALS TO LOTS THAT SLOPE AWAY FROM STREET SHALL BE SLOPED FROM THE TEE OR STACK AT 2% TO THE PROPERTY LINE.
- 12. CONTRACTOR TO FIELD VERIFY ALL MATCH EXISTING ELEVATIONS, SEWER MANHOLE INVERTS, STORM DRAIN INVERTS, AND ALL OTHER UTILITIES PRIOR TO UTILITY WORK AND NOTIFY THE ENGINEER IN WRITING OF ANY
- 13. REFER TO THIS SHEET FOR STANDARD WATER/ WASTE WATER CROSSING DETAILS.
- 14.RIM ELEVATIONS OF PROPOSED MANHOLES THAT ARE NOT WITHIN STREET RIGHT-OF-WAY ARE TO BE APPROXIMATELY 6" ABOVE NATURAL GROUND.
- 15. DAMAGE TO EXISTING PAVEMENT SHALL BE REPLACED BY CONTRACTOR AT NO ADDITIONAL COST.
- 16. COORDINATES ARE BASED ON STATE PLANE TX83-SCF- SURFACE. SCALE FACTOR: 1.00013.
- 17.CONTRACTOR SHALL BE RESPONSIBLE FOR MEETING SAWS STANDARD SPECIFICATION 804 FOR EXCAVATION, TRENCHING AND BACKFILLING REQUIREMENTS AND STANDARD SPECIFICATION 812 FOR WATER/SEWER SEPARATION REQUIREMENTS.

AGAVE SUBDIVISION UNIT 6 DOC# 20240054705 (VOL. 20003, PGS. 1366-1368, O.P.R.C.TX.) BLOCK 14 CB 10882 **UNIT 7A BOUNDARY** PROPOSED WASTEWATER MH B-2 (SAWS ITEM NO. 852) SLOCK 14 CB 5153 WWL 'B' STA:3+24.88 WWL 'B' --|470.00 L.F. 8" SDR-26 PVC N:13671100.07, E:2159672.7984 @ 0.65% TMH:553.90 INV IN (SE):545.89 (8") 119.88 L.F. 8" SDR-26 PVC INV OUT (W):545.79 (8") PROPOSED WASTEWATER MH B-1 (SAWS ITEM NO. 852) STA:2+05.00 WWL 'B' N:13671136.56, E:2159558.6038 TMH:552.89 4+00 DESERT BLOOM DRIVE INV IN (E):545.31 (8") INV OUT (W):545.21 (8") (50' R.O.W.) 10' G.E.T.CA. ESM'T 8" PVC (AGAVE 6) 105.00 L.F. 8" SDR-26 PVC @ 0.40% CONTRACTOR TO REMOVE BLOCK 18 CB 5153 EX. 8" PLUG & CONNECT TO EX. 8" PVC STUBOUT (JOB #22-1568) STA:1+00.00 WWL 'B' INV:544.79 (8") BLOCK 20, NCB 10881 PERMEABLE REMAINDER OF 55.323 AC CENTURY LAND HOLDINGS II, LLC CONTRACTOR TO REMOVE DOC. 20230206280, O.P.R.B.C.TX. EX. 8" PLUG & CONNECT TO EX. 8" PVC STUBOUT (JOB #22-1568) STA:1+00.00 WWL 'A' INV:544.79 (8") BLOCK 20 NCB 10881 903 (0.79) PERMEABLE 465.26 L.F. 8" SDR-26 PVC @ 0.40% 50' OFF-LOT PERMEABLE UTILITY PROPOSED 8" PLUG / ESM'T TO EXPIRE UPON STA:5+65.34 WWL 'A' INCORPORATION INTO FUTURE INV:546.75 8" PLATTED PUBLIC STREET R.O.W. 5.00 L.F. 8" SDR-26 PVC @ 0.44% STUB-OUT PROPOSED WASTEWATER REMAINDER OF 97.763 AC -MH A-1 (SAWS ITEM NO. 852) TRACT ONE STA:5+65.26 WWL 'A' ERIC SANDFORD ORME N:13670653.90, E:2159575.4487 VOL. 8442, PG. 1652, TMH:553.61 O.P.R.B.C.TX. INV IN (S):546.73 (8") INV IN (E):546.73 (8") INV OUT (N):546.63 (8") 500.00 L.F. 8" SDR-26 PVC @ 0.82%


CAUTION: CONTRACTOR TO NOTIFY TEXAS

ORDER TO IMPLEMENT CONTRACTOR'S TRENCH EXCAVATION SAFETY ONE CALL AT 1-800-245-4545 48 HOURS PRIOR TO CONSTRUCTION IMPLEMENTATION OF THE SYSTEMS, PROGRAMS AND/OR PROCEDURES SHALL FOR UTILITY LINE LOCATE. CONTRACTOR SHALL VERIFY PROVIDE FOR ADEQUATE TRENCH EXCAVATION, SAFETY PROTECTION THAT HORIZONTAL AND VERTICAL LOCATION OF ALL EXISTING UTILITIES COMPLIES WITH AS A MINIMUM, OSHA STANDARDS FOR TRENCH EXCAVATIONS. PRIOR TO CONSTRUCTION. ENGINEER SHALL BE NOTIFIED SPECIFICALLY, CONTRACTOR AND/OR CONTRACTOR'S INDEPENDENTLY RETAINED IMMEDIATELY OF ANY SIGNIFICANT DISCREPANCIES OR REQUIRED EMPLOYEE OR SAFETY CONSULTANT SHALL IMPLEMENT A TRENCH SAFETY DESIGN CHANGES. EXISTING UTILITIES SHOWN HEREON ARE FOR PROGRAM IN ACCORDANCE WITH OSHA STANDARDS GOVERNING THE PRESENCE INFORMATIONAL PURPOSES ONLY. ENGINEER ASSUMES NO AND ACTIVITIES OF INDIVIDUALS WORKING IN AND AROUND TRENCH EXCAVATION. RESPONSIBILITY FOR THE ACCURACY OF THIS INFORMATION.

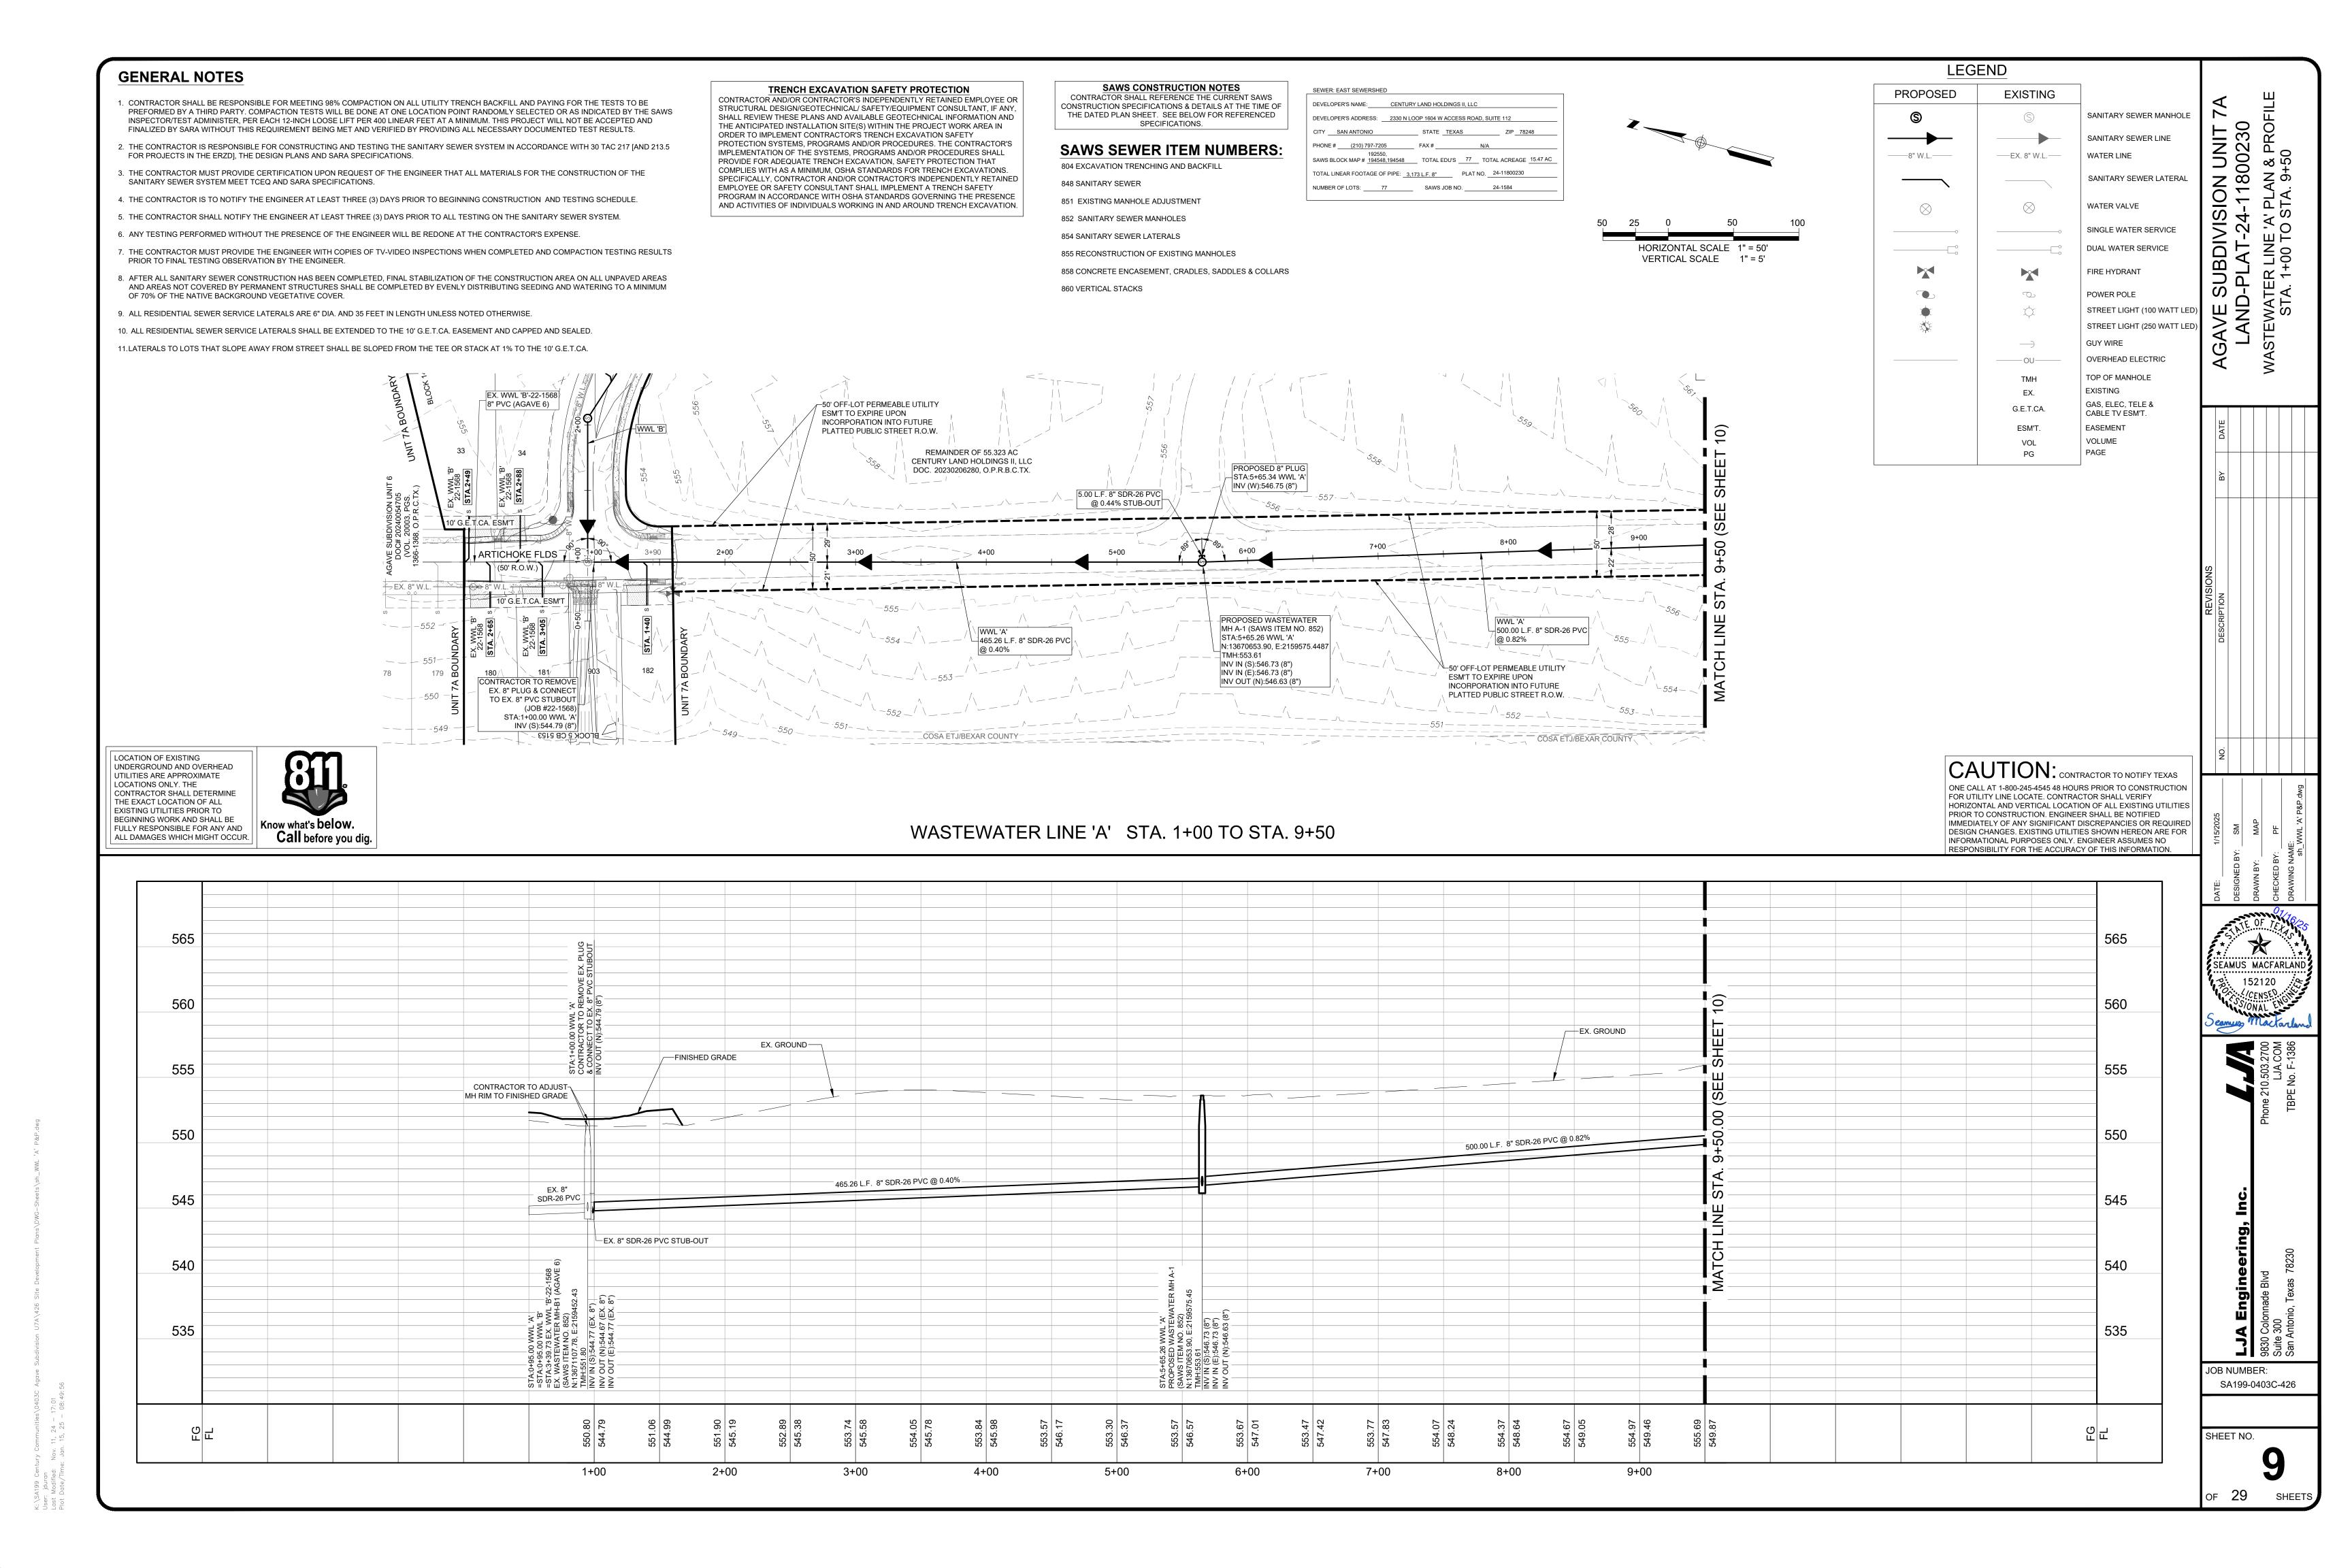

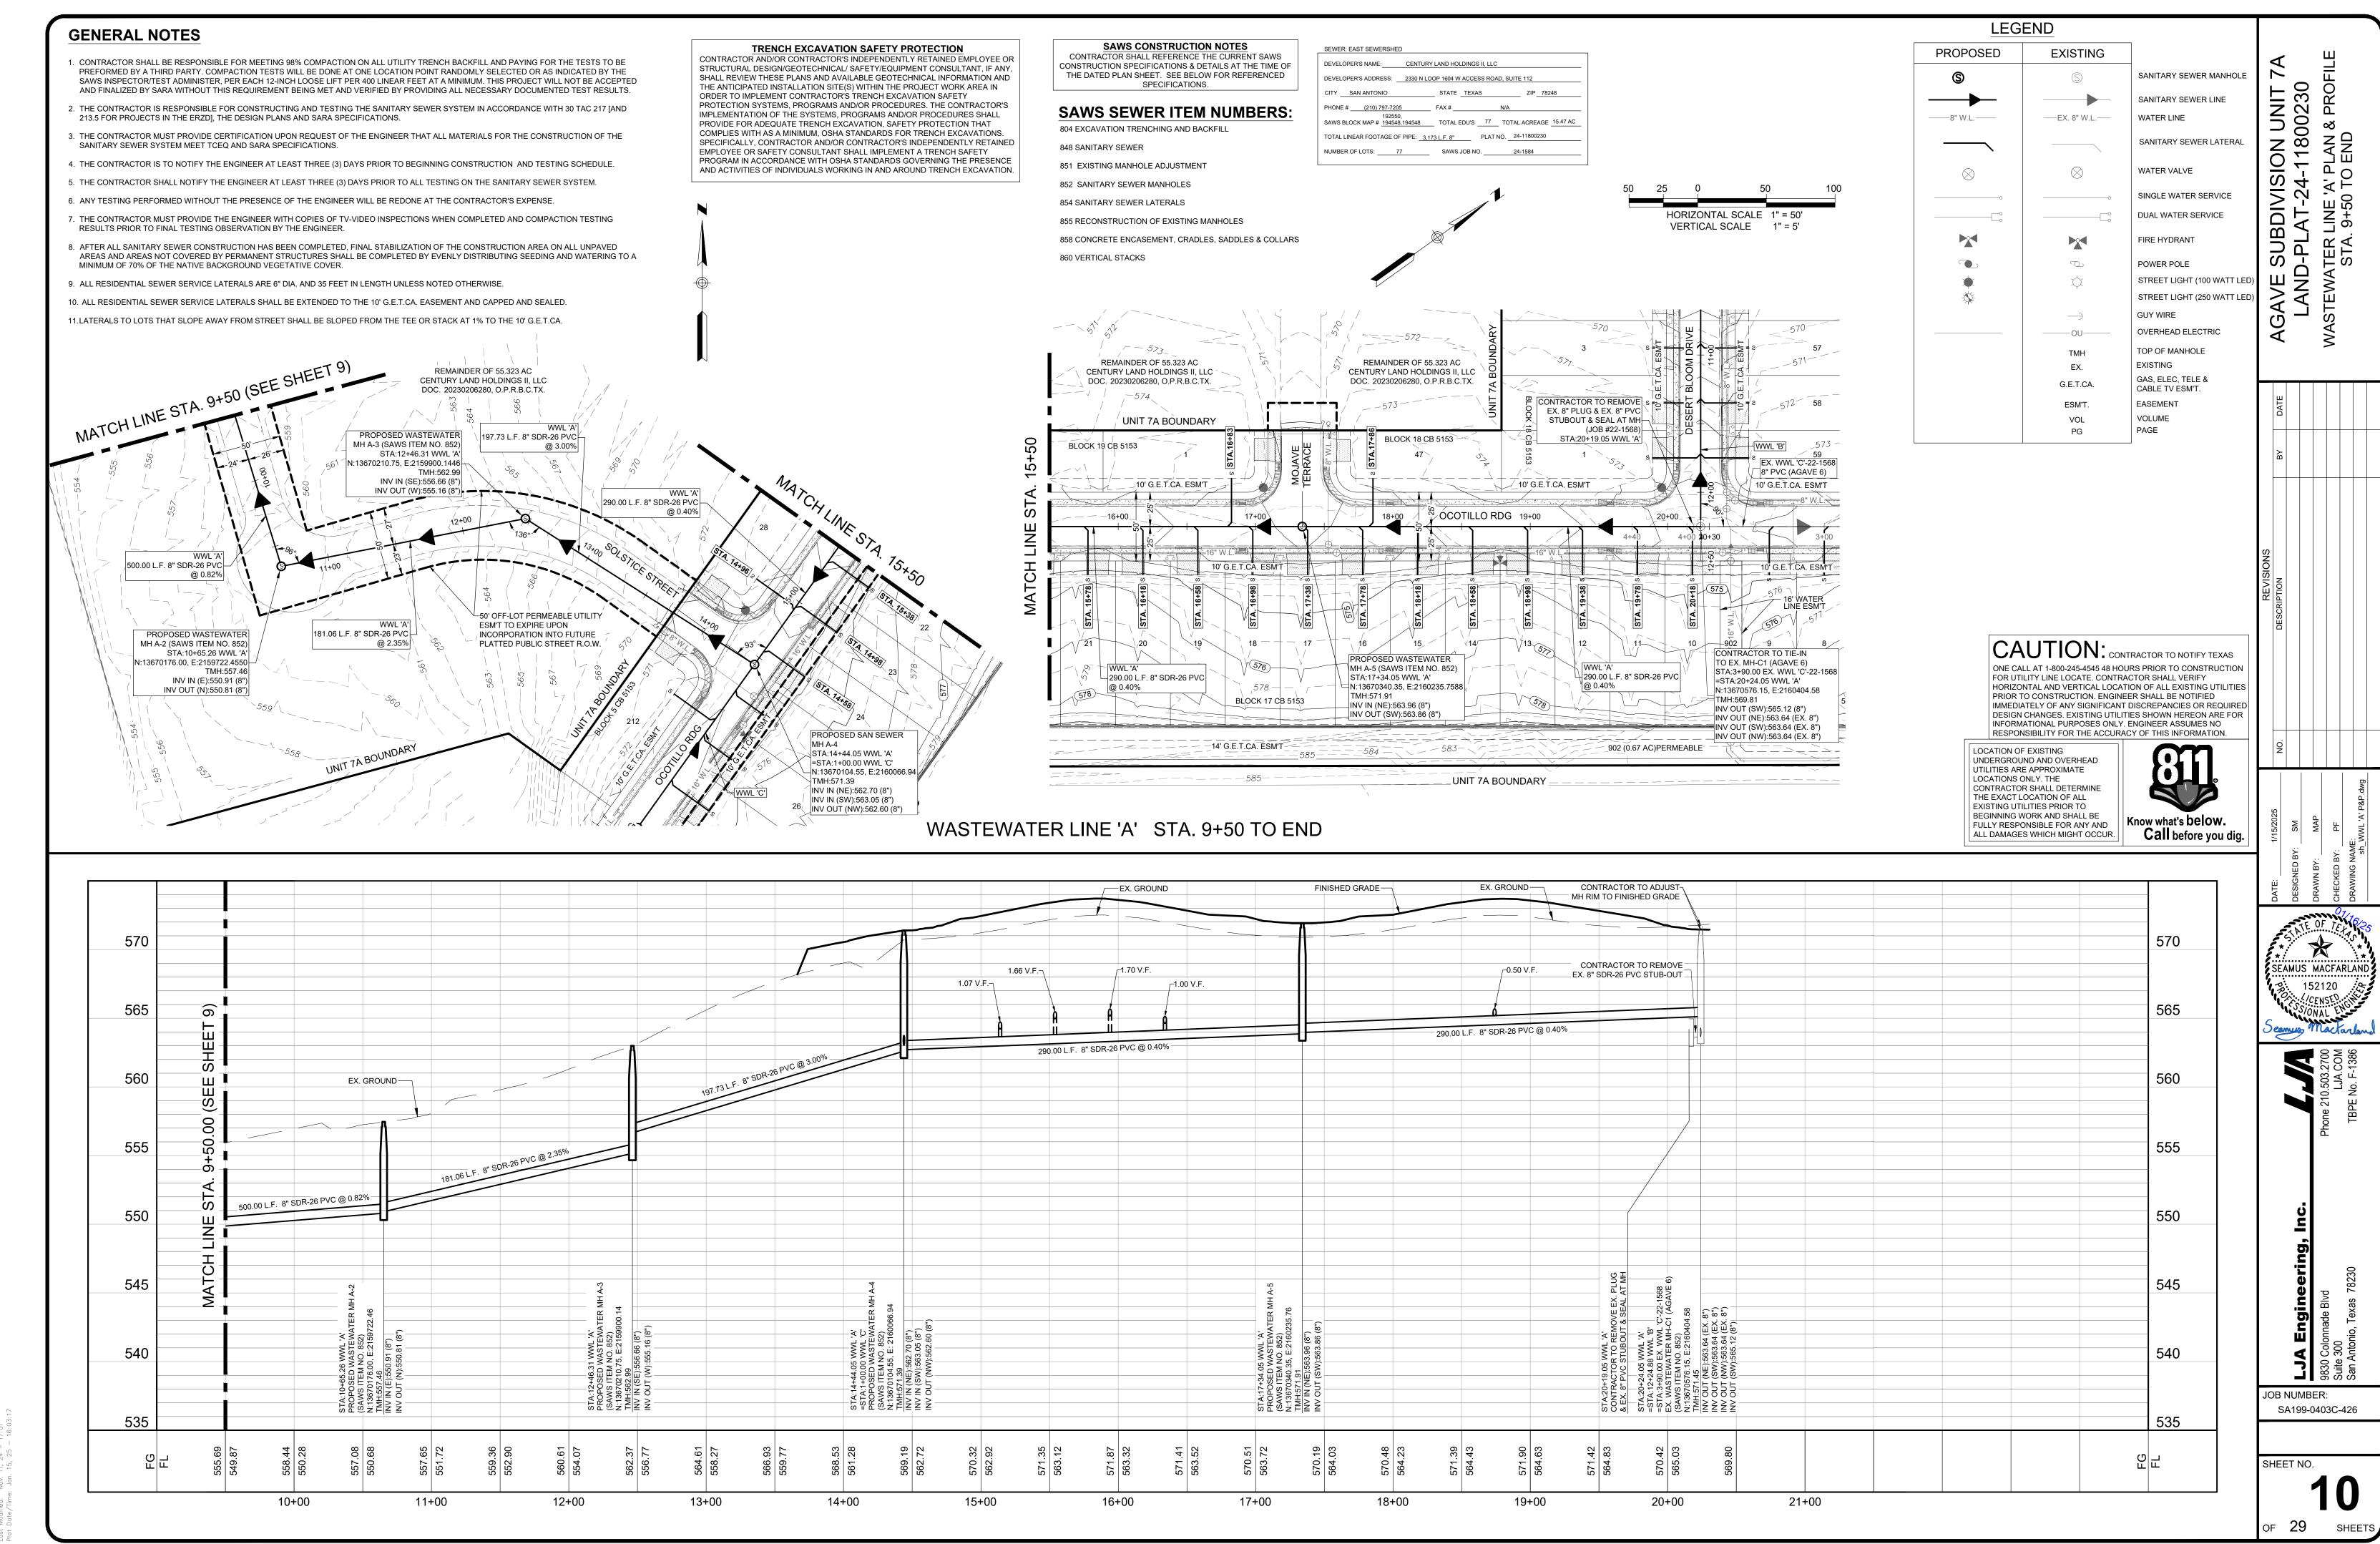

K:\SA199 Century Communities\0403C Agave Subdivision U7A\426 Site Development Plans\DWG—Sheets\sh User: smacfarland

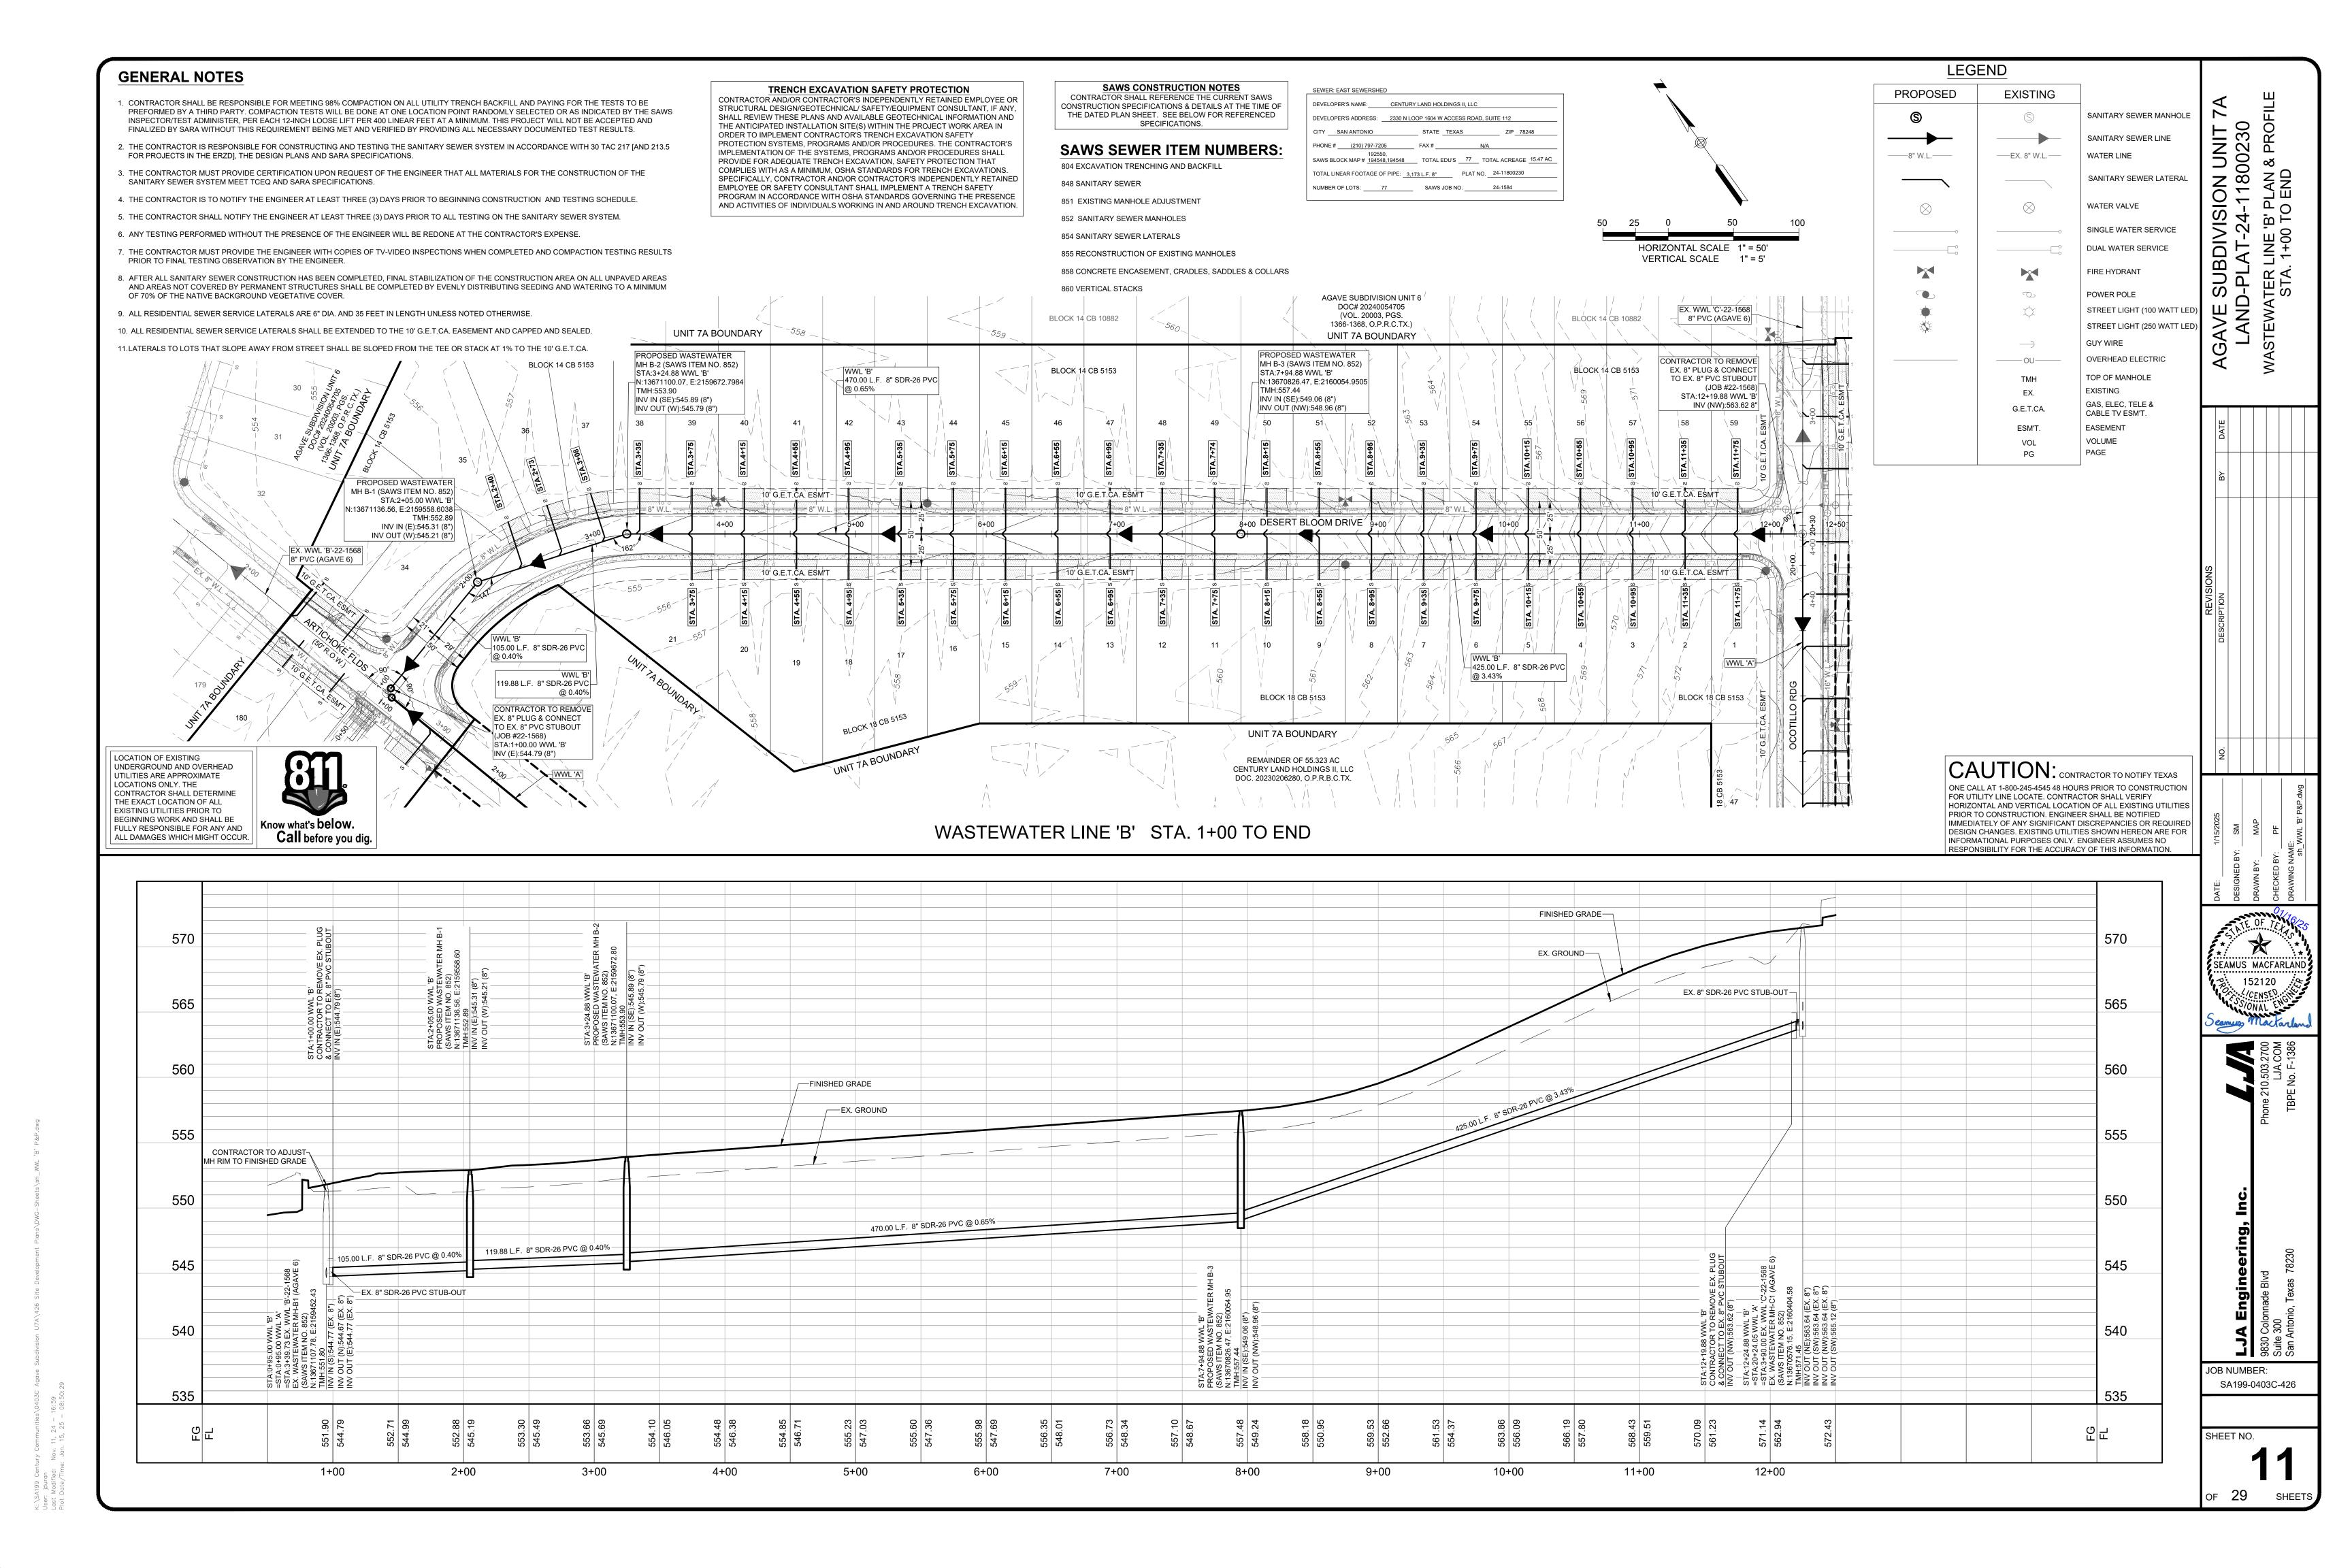

GENERAL NOTES

LOCATION OF EXISTING

UNDERGROUND AND OVERHEAD UTILITIES ARE APPROXIMATE LOCATIONS ONLY. THE

CONTRACTOR SHALL DETERMINE

THE EXACT LOCATION OF ALL

EXISTING UTILITIES PRIOR TO

- 1. CONTRACTOR SHALL BE RESPONSIBLE FOR MEETING 98% COMPACTION ON ALL UTILITY TRENCH BACKFILL AND PAYING FOR THE TESTS TO BE PREFORMED BY A THIRD PARTY. COMPACTION TESTS WILL BE DONE AT ONE LOCATION POINT RANDOMLY SELECTED OR AS INDICATED BY THE SAWS INSPECTOR/TEST ADMINISTER. PER EACH 12-INCH LOOSE LIFT PER 400 LINEAR FEET AT A MINIMUM. THIS PROJECT WILL NOT BE ACCEPTED AND FINALIZED BY SARA WITHOUT THIS REQUIREMENT BEING MET AND VERIFIED BY PROVIDING ALL NECESSARY DOCUMENTED TEST RESULTS.
- 2. THE CONTRACTOR IS RESPONSIBLE FOR CONSTRUCTING AND TESTING THE SANITARY SEWER SYSTEM IN ACCORDANCE WITH 30 TAC 217 [AND 213.5 FOR PROJECTS IN THE ERZD], THE DESIGN PLANS AND SARA SPECIFICATIONS.
- 3. THE CONTRACTOR MUST PROVIDE CERTIFICATION UPON REQUEST OF THE ENGINEER THAT ALL MATERIALS FOR THE CONSTRUCTION OF THE SANITARY SEWER SYSTEM MEET TCEQ AND SARA SPECIFICATIONS.
- 4. THE CONTRACTOR IS TO NOTIFY THE ENGINEER AT LEAST THREE (3) DAYS PRIOR TO BEGINNING CONSTRUCTION AND TESTING SCHEDULE.
- 5. THE CONTRACTOR SHALL NOTIFY THE ENGINEER AT LEAST THREE (3) DAYS PRIOR TO ALL TESTING ON THE SANITARY SEWER SYSTEM.

6. ANY TESTING PERFORMED WITHOUT THE PRESENCE OF THE ENGINEER WILL BE REDONE AT THE CONTRACTOR'S EXPENSE.

- 7. THE CONTRACTOR MUST PROVIDE THE ENGINEER WITH COPIES OF TV-VIDEO INSPECTIONS WHEN COMPLETED AND COMPACTION TESTING RESULTS PRIOR TO FINAL TESTING OBSERVATION BY THE ENGINEER.
- 8. AFTER ALL SANITARY SEWER CONSTRUCTION HAS BEEN COMPLETED, FINAL STABILIZATION OF THE CONSTRUCTION AREA ON ALL UNPAVED AREAS AND AREAS NOT COVERED BY PERMANENT STRUCTURES SHALL BE COMPLETED BY EVENLY DISTRIBUTING SEEDING AND WATERING TO A MINIMUM OF 70% OF THE NATIVE BACKGROUND VEGETATIVE COVER.
- 9. ALL RESIDENTIAL SEWER SERVICE LATERALS ARE 6" DIA. AND 35 FEET IN LENGTH UNLESS NOTED OTHERWISE.
- 10. ALL RESIDENTIAL SEWER SERVICE LATERALS SHALL BE EXTENDED TO THE 10' G.E.T.CA. EASEMENT AND CAPPED AND SEALED.
- 11.LATERALS TO LOTS THAT SLOPE AWAY FROM STREET SHALL BE SLOPED FROM THE TEE OR STACK AT 1% TO THE 10' G.E.T.CA.

SAWS CONSTRUCTION NOTES TRENCH EXCAVATION SAFETY PROTECTION CONTRACTOR SHALL REFERENCE THE CURRENT SAWS CONTRACTOR AND/OR CONTRACTOR'S INDEPENDENTLY RETAINED EMPLOYEE OR CONSTRUCTION SPECIFICATIONS & DETAILS AT THE TIME OF STRUCTURAL DESIGN/GEOTECHNICAL/ SAFETY/EQUIPMENT CONSULTANT, IF ANY, THE DATED PLAN SHEET. SEE BELOW FOR REFERENCED SHALL REVIEW THESE PLANS AND AVAILABLE GEOTECHNICAL INFORMATION AND THE ANTICIPATED INSTALLATION SITE(S) WITHIN THE PROJECT WORK AREA IN

ORDER TO IMPLEMENT CONTRACTOR'S TRENCH EXCAVATION SAFETY

PROTECTION SYSTEMS, PROGRAMS AND/OR PROCEDURES. THE CONTRACTOR'S

COMPLIES WITH AS A MINIMUM. OSHA STANDARDS FOR TRENCH EXCAVATIONS.

SPECIFICALLY, CONTRACTOR AND/OR CONTRACTOR'S INDEPENDENTLY RETAINED

PROGRAM IN ACCORDANCE WITH OSHA STANDARDS GOVERNING THE PRESENCE

AND ACTIVITIES OF INDIVIDUALS WORKING IN AND AROUND TRENCH EXCAVATION.

IMPLEMENTATION OF THE SYSTEMS, PROGRAMS AND/OR PROCEDURES SHALL

PROVIDE FOR ADEQUATE TRENCH EXCAVATION, SAFETY PROTECTION THAT

EMPLOYEE OR SAFETY CONSULTANT SHALL IMPLEMENT A TRENCH SAFETY

SPECIFICATIONS.

SAWS SEWER ITEM NUMBERS:

804 EXCAVATION TRENCHING AND BACKFILL

848 SANITARY SEWER


851 EXISTING MANHOLE ADJUSTMENT 852 SANITARY SEWER MANHOLES


854 SANITARY SEWER LATERALS


855 RECONSTRUCTION OF EXISTING MANHOLES

858 CONCRETE ENCASEMENT, CRADLES, SADDLES & COLLARS

860 VERTICAL STACKS

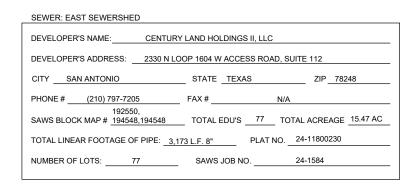

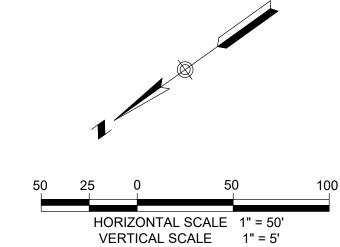

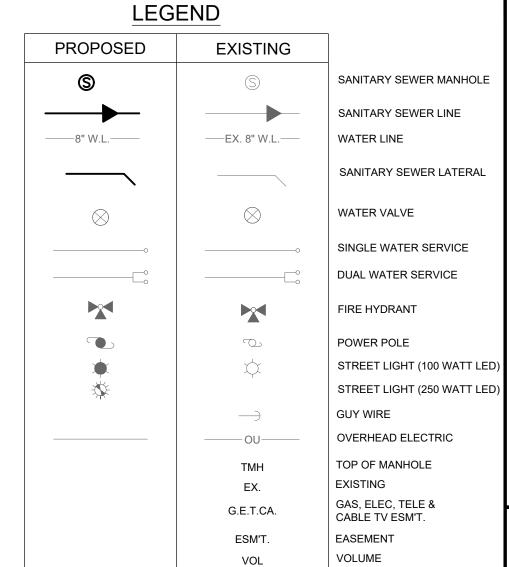

PG

PAGE

CAUTION: CONTRACTOR TO NOTIFY TEXAS

ONE CALL AT 1-800-245-4545 48 HOURS PRIOR TO CONSTRUCTION

HORIZONTAL AND VERTICAL LOCATION OF ALL EXISTING UTILITIES


IMMEDIATELY OF ANY SIGNIFICANT DISCREPANCIES OR REQUIRED DESIGN CHANGES. EXISTING UTILITIES SHOWN HEREON ARE FOR

FOR UTILITY LINE LOCATE. CONTRACTOR SHALL VERIFY


PRIOR TO CONSTRUCTION. ENGINEER SHALL BE NOTIFIED


BDIV

SA199-0403C-426

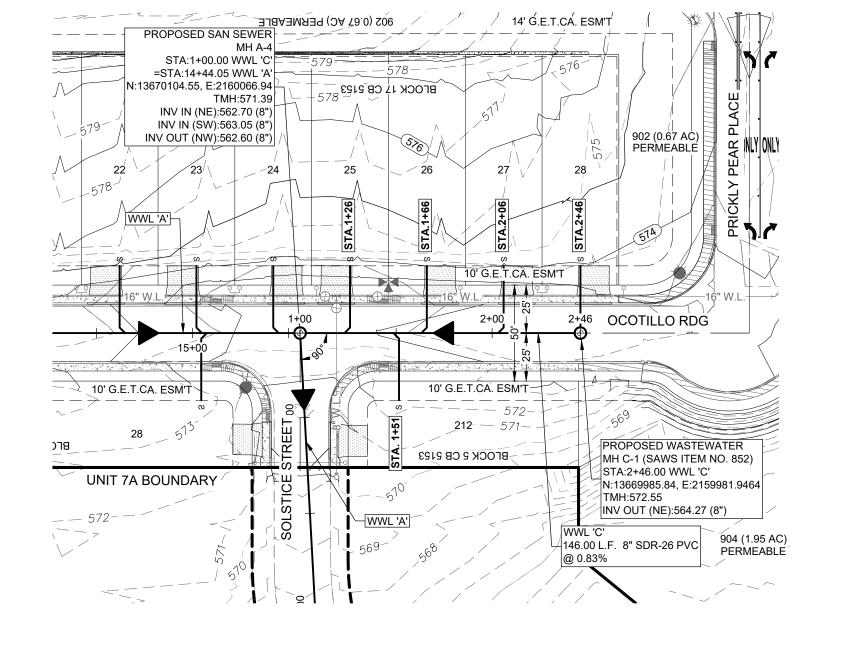

WASTEWATER LINE 'C' STA. 1+00 TO END

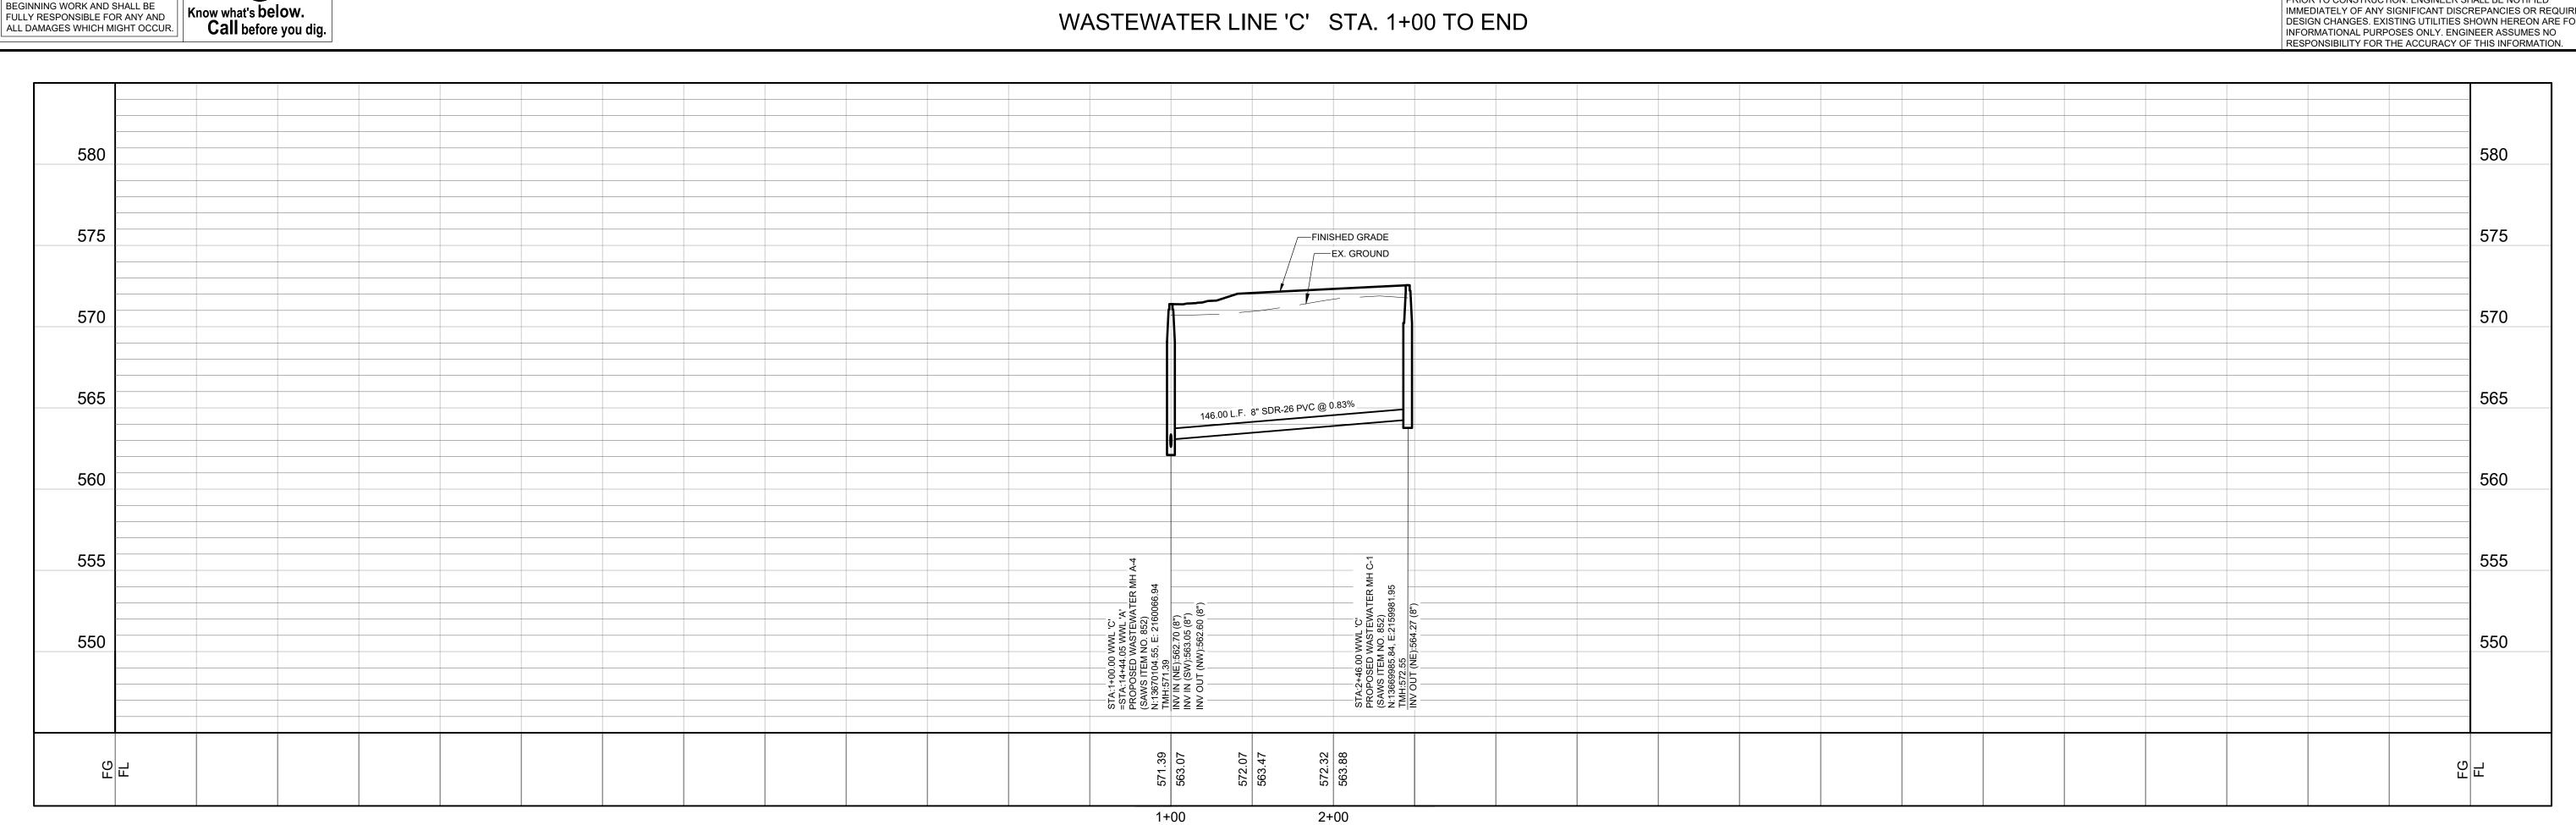

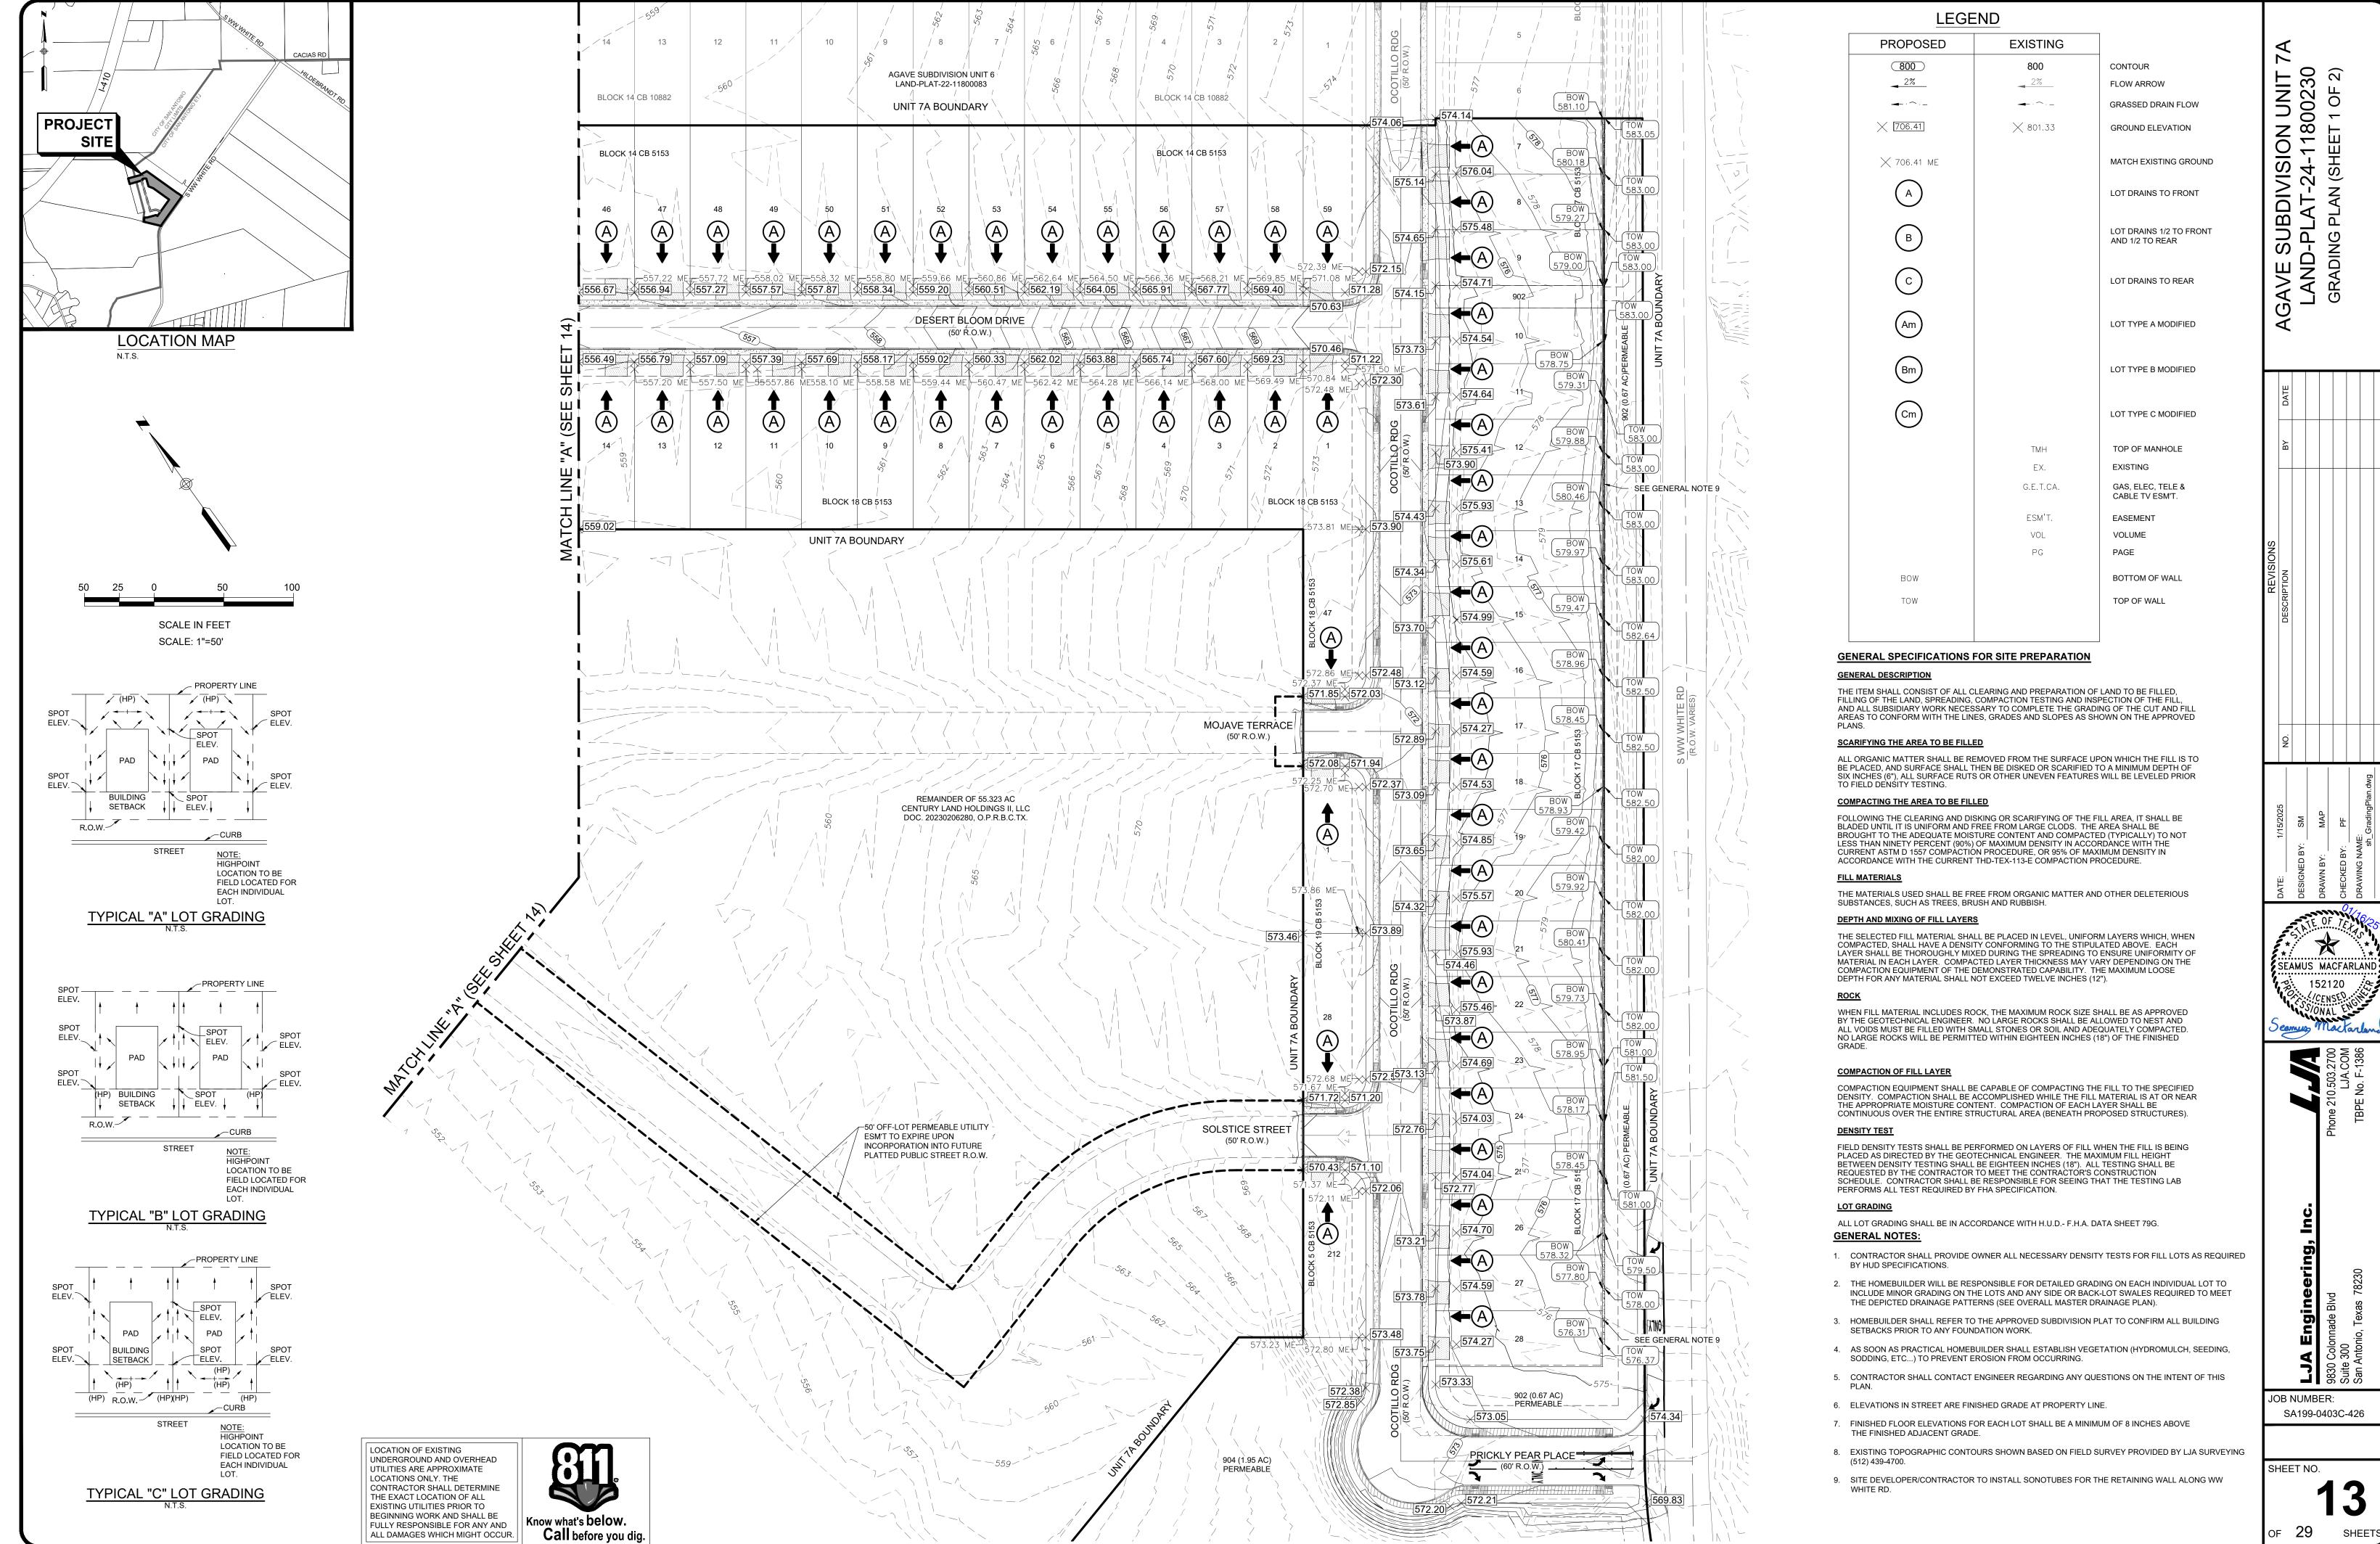


STREET HIGHPOINT LOCATION TO BE LOCATION OF EXISTING FIELD LOCATED FOR UNDERGROUND AND OVERHEAD EACH INDIVIDUAL UTILITIES ARE APPROXIMATE LOCATIONS ONLY. THE CONTRACTOR SHALL DETERMINE TYPICAL "C" LOT GRADING THE EXACT LOCATION OF ALL EXISTING UTILITIES PRIOR TO BEGINNING WORK AND SHALL BE FULLY RESPONSIBLE FOR ANY AND

ALL DAMAGES WHICH MIGHT OCCUR.

Know what's below.

Call before you dig.

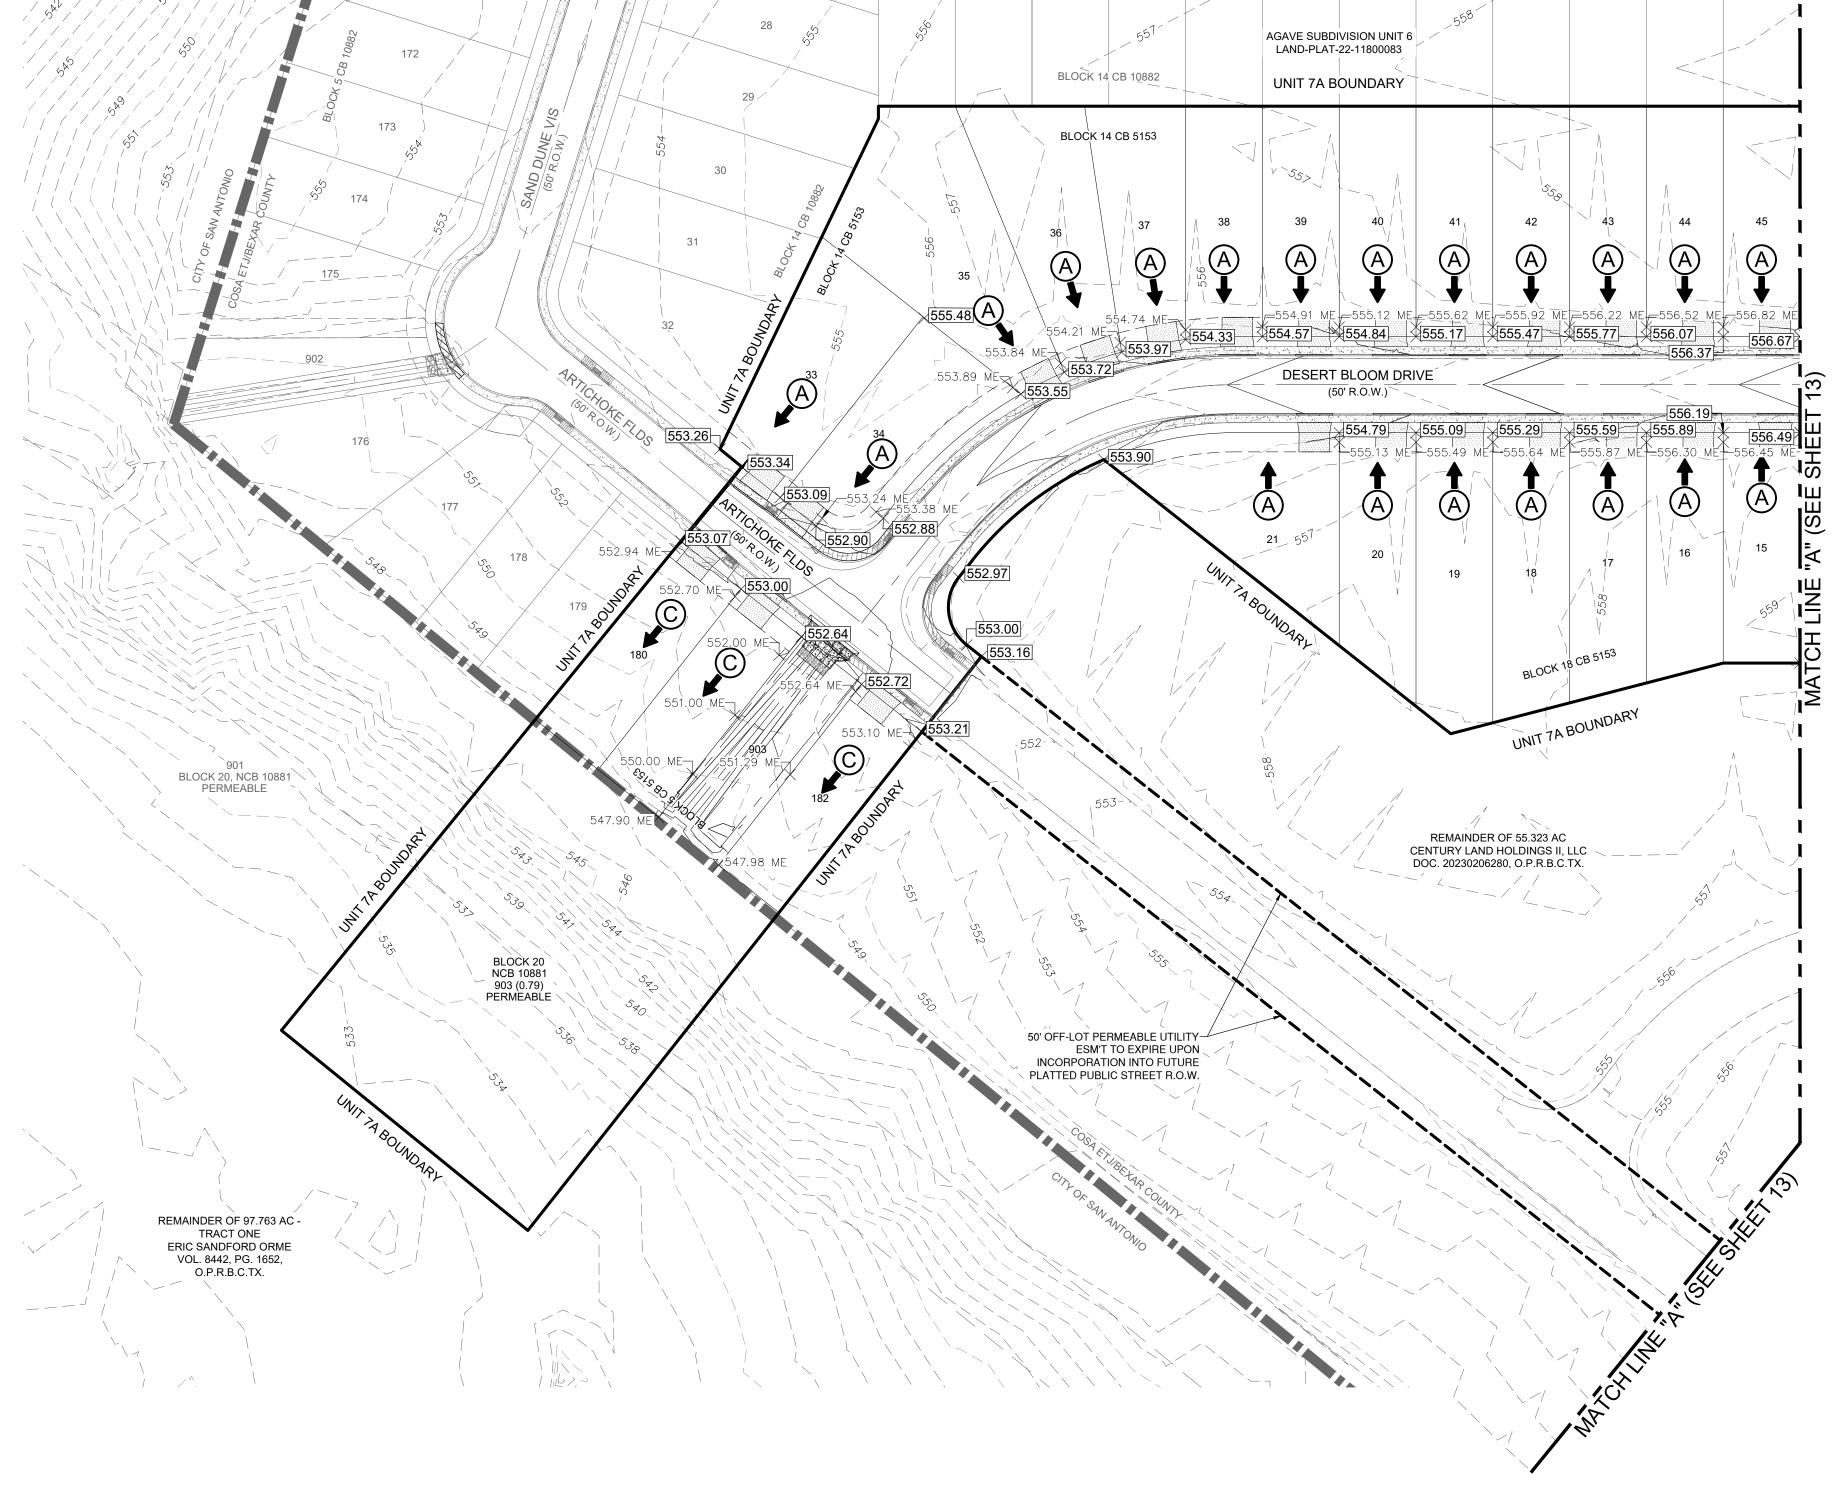

LEGEND

PROPOSED	EXISTING	
800	800	CONTOUR
▼ 2%	→ 2%	FLOW ARROW
→ ·^	→ ·^	GRASSED DRAIN FLOW
× [706.41]	× 801.33	GROUND ELEVATION
× 706.41 ME		MATCH EXISTING GROUND
A		LOT DRAINS TO FRONT
В		LOT DRAINS 1/2 TO FRONT AND 1/2 TO REAR
С		LOT DRAINS TO REAR
Am		LOT TYPE A MODIFIED
Bm		LOT TYPE B MODIFIED
Cm		LOT TYPE C MODIFIED
	ТМН	TOP OF MANHOLE
	EX.	EXISTING
	G.E.T.CA.	GAS, ELEC, TELE & CABLE TV ESM'T.
	ESM'T.	EASEMENT
	VOL	VOLUME
	PG	PAGE
BOW		BOTTOM OF WALL
TOW		TOP OF WALL

GENERAL SPECIFICATIONS FOR SITE PREPARATION

THE ITEM SHALL CONSIST OF ALL CLEARING AND PREPARATION OF LAND TO BE FILLED, FILLING OF THE LAND, SPREADING, COMPACTION TESTING AND INSPECTION OF THE FILL, AND ALL SUBSIDIARY WORK NECESSARY TO COMPLETE THE GRADING OF THE CUT AND FILL AREAS TO CONFORM WITH THE LINES, GRADES AND SLOPES AS SHOWN ON THE APPROVED

SCARIFYING THE AREA TO BE FILLED

ALL ORGANIC MATTER SHALL BE REMOVED FROM THE SURFACE UPON WHICH THE FILL IS TO BE PLACED, AND SURFACE SHALL THEN BE DISKED OR SCARIFIED TO A MINIMUM DEPTH OF SIX INCHES (6"), ALL SURFACE RUTS OR OTHER UNEVEN FEATURES WILL BE LEVELED PRIOR TO FIELD DENSITY TESTING.

COMPACTING THE AREA TO BE FILLED

FOLLOWING THE CLEARING AND DISKING OR SCARIFYING OF THE FILL AREA, IT SHALL BE BLADED UNTIL IT IS UNIFORM AND FREE FROM LARGE CLODS. THE AREA SHALL BE BROUGHT TO THE ADEQUATE MOISTURE CONTENT AND COMPACTED (TYPICALLY) TO NOT LESS THAN NINETY PERCENT (90%) OF MAXIMUM DENSITY IN ACCORDANCE WITH THE CURRENT ASTM D 1557 COMPÀCTIÓN PROCEDURE, OR 95% OF MAXIMUM DENSITY IN ACCORDANCE WITH THE CURRENT THD-TEX-113-E COMPACTION PROCEDURE.

FILL MATERIALS

THE MATERIALS USED SHALL BE FREE FROM ORGANIC MATTER AND OTHER DELETERIOUS SUBSTANCES, SUCH AS TREES, BRUSH AND RUBBISH.

DEPTH AND MIXING OF FILL LAYERS

THE SELECTED FILL MATERIAL SHALL BE PLACED IN LEVEL, UNIFORM LAYERS WHICH, WHEN COMPACTED, SHALL HAVE A DENSITY CONFORMING TO THE STIPULATED ABOVE. EACH LAYER SHALL BE THOROUGHLY MIXED DURING THE SPREADING TO ENSURE UNIFORMITY OF MATERIAL IN EACH LAYER. COMPACTED LAYER THICKNESS MAY VARY DEPENDING ON THE COMPACTION EQUIPMENT OF THE DEMONSTRATED CAPABILITY. THE MAXIMUM LOOSE DEPTH FOR ANY MATERIAL SHALL NOT EXCEED TWELVE INCHES (12").

WHEN FILL MATERIAL INCLUDES ROCK, THE MAXIMUM ROCK SIZE SHALL BE AS APPROVED BY THE GEOTECHNICAL ENGINEER. NO LARGE ROCKS SHALL BE ALLOWED TO NEST AND ALL VOIDS MUST BE FILLED WITH SMALL STONES OR SOIL AND ADEQUATELY COMPACTED. NO LARGE ROCKS WILL BE PERMITTED WITHIN EIGHTEEN INCHES (18") OF THE FINISHED

COMPACTION OF FILL LAYER

COMPACTION EQUIPMENT SHALL BE CAPABLE OF COMPACTING THE FILL TO THE SPECIFIED DENSITY. COMPACTION SHALL BE ACCOMPLISHED WHILE THE FILL MATERIAL IS AT OR NEAR THE APPROPRIATE MOISTURE CONTENT. COMPACTION OF EACH LAYER SHALL BE CONTINUOUS OVER THE ENTIRE STRUCTURAL AREA (BENEATH PROPOSED STRUCTURES).

FIELD DENSITY TESTS SHALL BE PERFORMED ON LAYERS OF FILL WHEN THE FILL IS BEING PLACED AS DIRECTED BY THE GEOTECHNICAL ENGINEER. THE MAXIMUM FILL HEIGHT BETWEEN DENSITY TESTING SHALL BE EIGHTEEN INCHES (18"). ALL TESTING SHALL BE REQUESTED BY THE CONTRACTOR TO MEET THE CONTRACTOR'S CONSTRUCTION SCHEDULE. CONTRACTOR SHALL BE RESPONSIBLE FOR SEEING THAT THE TESTING LAB PERFORMS ALL TEST REQUIRED BY FHA SPECIFICATION.

ALL LOT GRADING SHALL BE IN ACCORDANCE WITH H.U.D.- F.H.A. DATA SHEET 79G. **GENERAL NOTES:**

1. CONTRACTOR SHALL PROVIDE OWNER ALL NECESSARY DENSITY TESTS FOR FILL LOTS AS REQUIRED

- BY HUD SPECIFICATIONS. 2. THE HOMEBUILDER WILL BE RESPONSIBLE FOR DETAILED GRADING ON EACH INDIVIDUAL LOT TO
- INCLUDE MINOR GRADING ON THE LOTS AND ANY SIDE OR BACK-LOT SWALES REQUIRED TO MEET THE DEPICTED DRAINAGE PATTERNS (SEE OVERALL MASTER DRAINAGE PLAN).
- 3. HOMEBUILDER SHALL REFER TO THE APPROVED SUBDIVISION PLAT TO CONFIRM ALL BUILDING SETBACKS PRIOR TO ANY FOUNDATION WORK.
- SODDING, ETC...) TO PREVENT EROSION FROM OCCURRING.
- 5. CONTRACTOR SHALL CONTACT ENGINEER REGARDING ANY QUESTIONS ON THE INTENT OF THIS

4. AS SOON AS PRACTICAL HOMEBUILDER SHALL ESTABLISH VEGETATION (HYDROMULCH, SEEDING,


- 6. ELEVATIONS IN STREET ARE FINISHED GRADE AT PROPERTY LINE.
- 7. FINISHED FLOOR ELEVATIONS FOR EACH LOT SHALL BE A MINIMUM OF 8 INCHES ABOVE THE FINISHED ADJACENT GRADE.
- 8. EXISTING TOPOGRAPHIC CONTOURS SHOWN BASED ON FIELD SURVEY PROVIDED BY LJA SURVEYING (512) 439-4700.

	DATE				
	ВУ				
REVISIONS	NO. DESCRIPTION				
	_				
				g	





JOB NUMBER: SA199-0403C-426

SHEET NO.

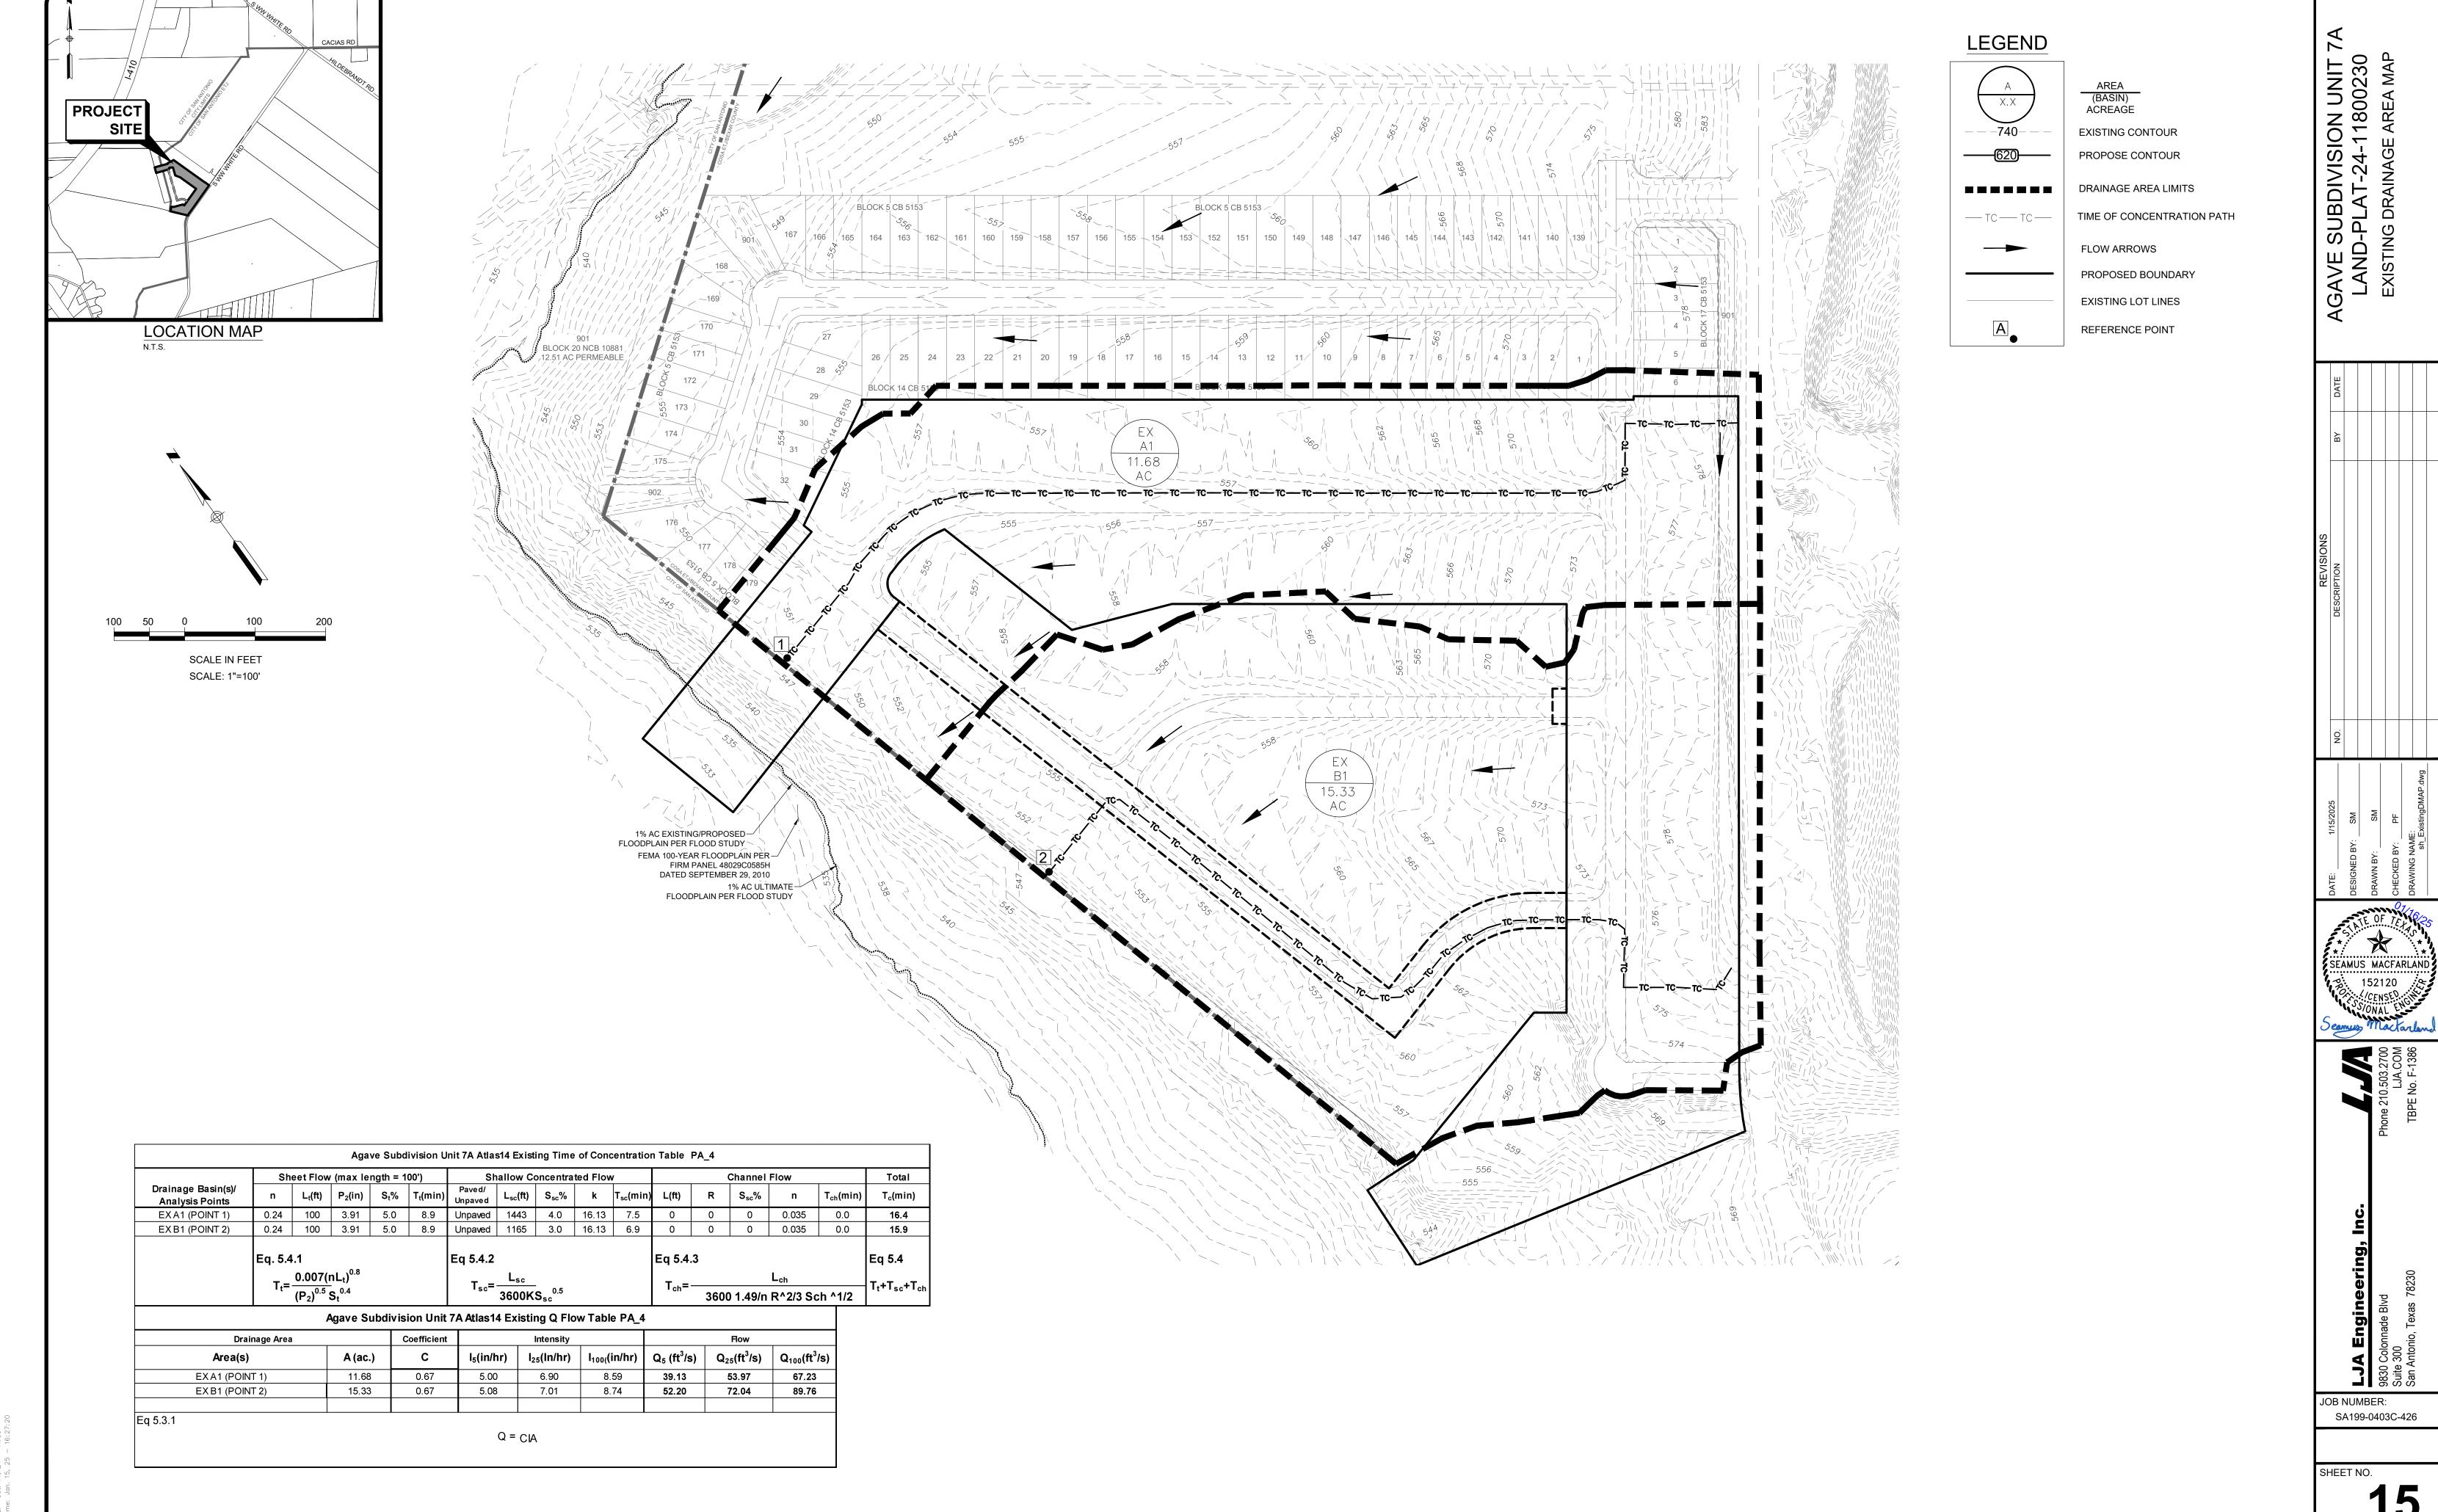


K:\SA199 Century Communities\0403C Agave Subdivision U7A\426 Site Development Plans\DWG—Sheets\sh_ExistingD User: smacfarland Last Modified: Oct. 14, 24 — 11:30

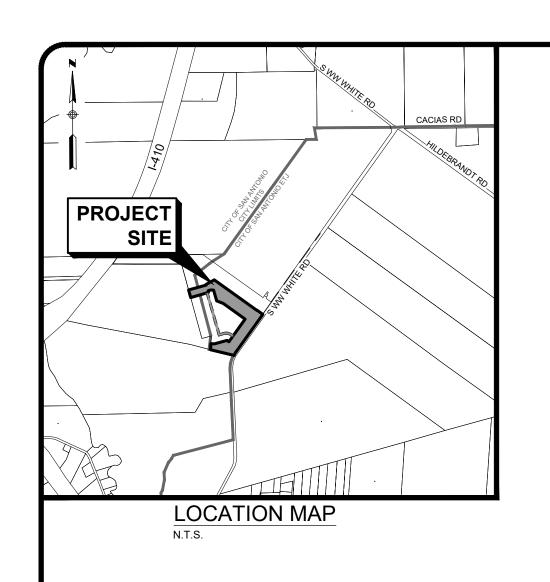

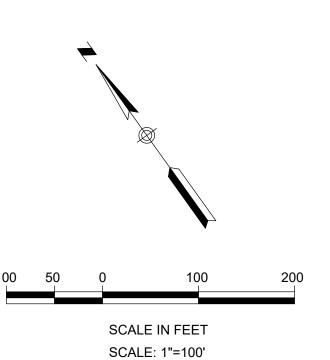


GENERAL NOTES:

- A BEXAR COUNTY RIGHT OF WAY PERMIT MUST BE OBTAINED PRIOR TO WORKING IN EXISTING BEXAR COUNTY RIGHT OF WAY.
- 2. ALL DRAINAGE IMPROVEMENTS TO BE PRIVATE.

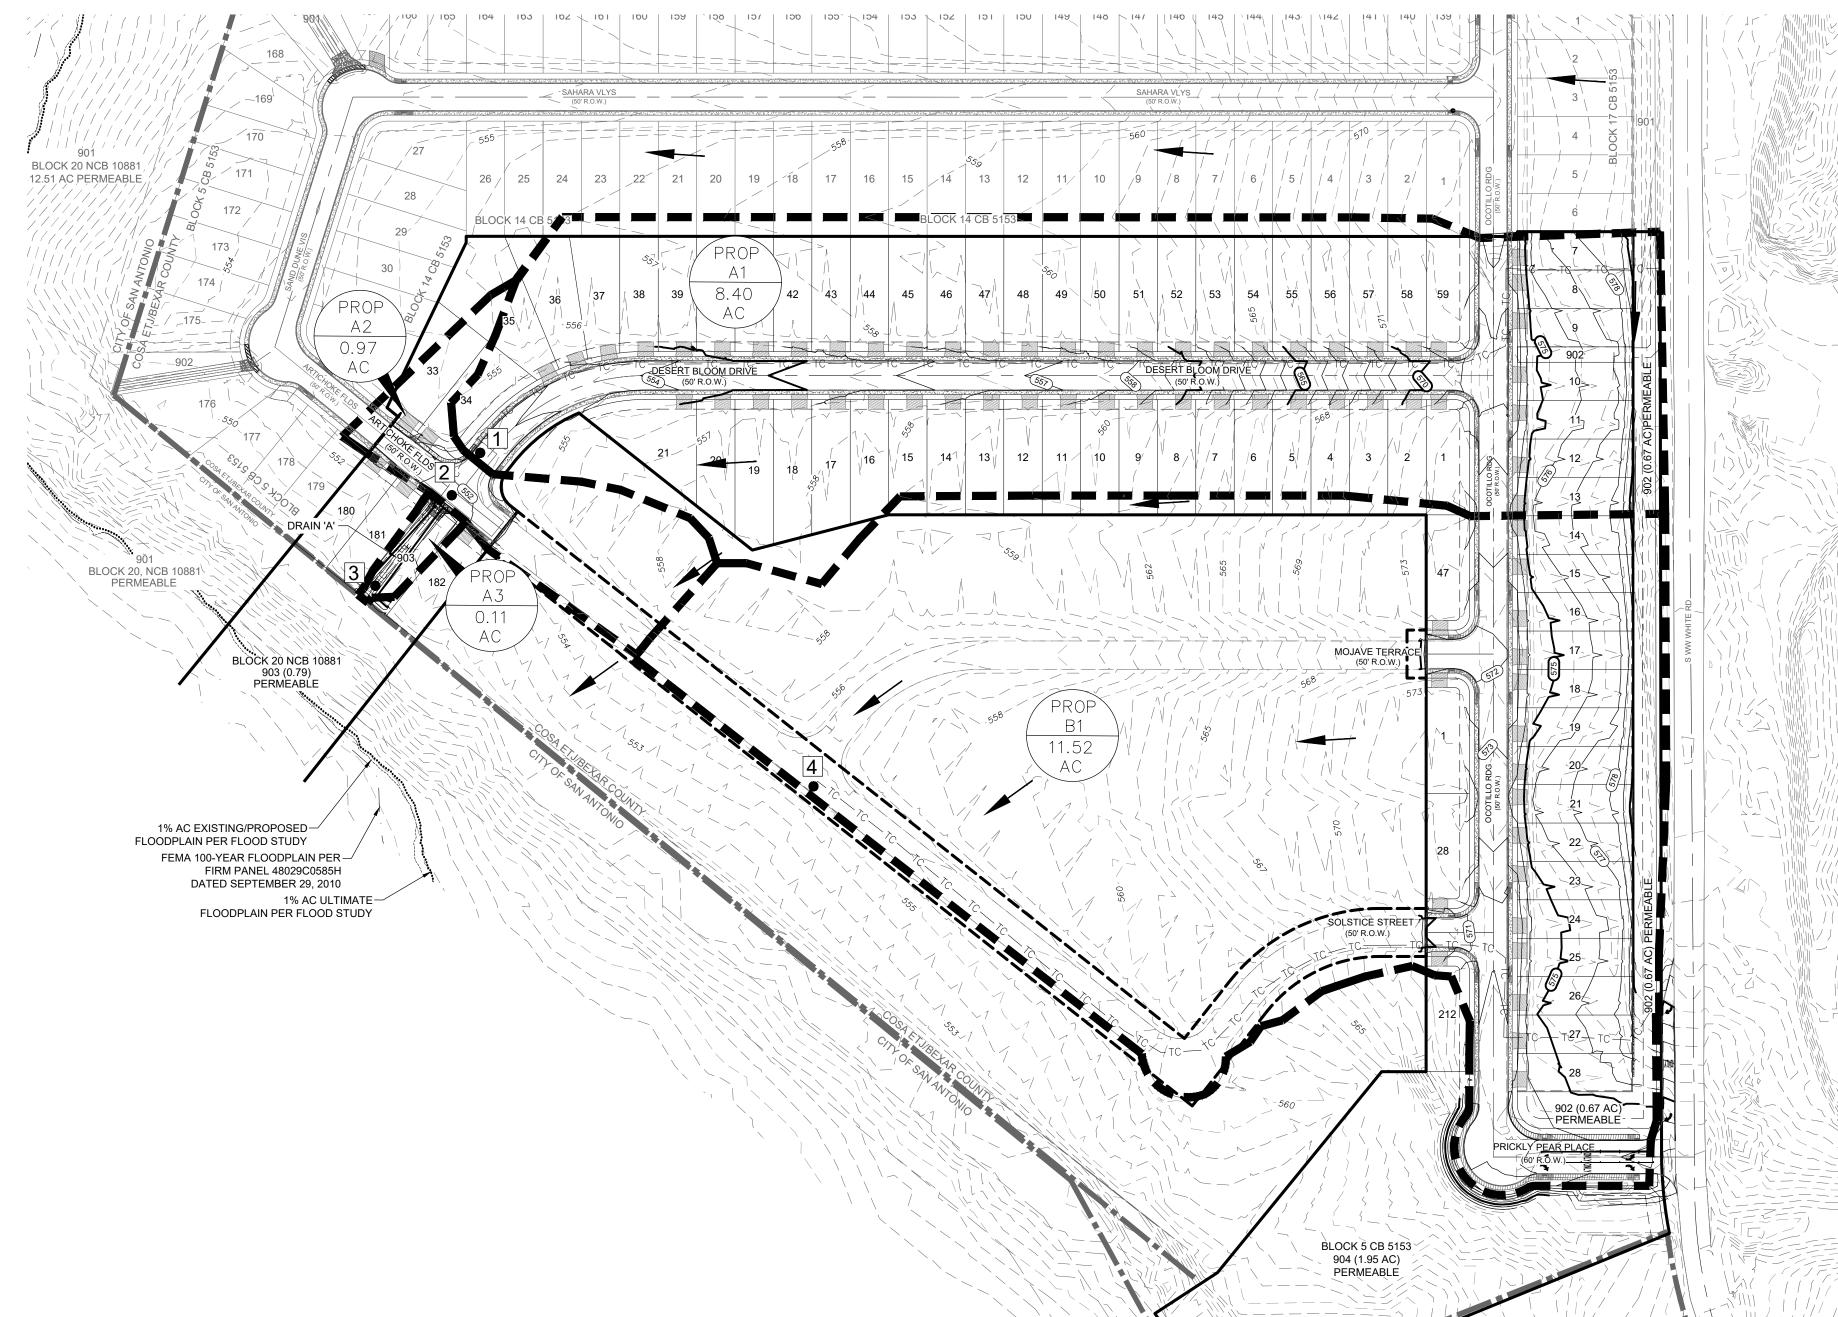



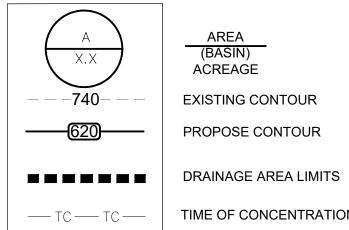

EXISTING CONTOUR PROPOSE CONTOUR

TIME OF CONCENTRATION PATH

FLOW ARROWS

PROPOSED BOUNDARY EXISTING LOT LINES REFERENCE POINT


AGAVE SUBDIVISION UNIT LAND-PLAT-24-11800230




SA199-0403C-426

				A	gave Sub	division U	nit 7A Atl	as14 Ulti	mate Tii	ne of Cond	entratio	n Table	PA_4			
	Sh	eet Flow	/ (max le	ngth = 1	00')	Shallow Concentrated Flow				Channel Flow					Total	
Drainage Basin(s)/ Analysis Points	n	L _t (ft)	P ₂ (in)	S _t %	T _t (min)	Paved/ Unpaved	L _{sc} (ft)	S _{sc} %	k	T _{sc} (min)	L(ft)	R	S _{sc} %	n	T _{ch} (min)	T _c (min)
A1 (POINT 1)	0.24	100	3.91	4.0	9.8	Paved	1260	4.0	20.32	5.2	0	0	0	0.035	0.0	15.0
A1+A2 (POINT 2)	0.24	100	3.91	4.0	9.8	Paved	1325	4.0	20.32	5.4	0	0	0	0.035	0.0	15.2
A1+A2+A3 (POINT 3)	0.24	100	3.91	4.0	9.8	Paved	1325	4.0	20.32	5.4	130	0.91	0.0155	0.035	0.05	15.3
B1 (POINT 4)	0.24	100	3.91	6.0	8.3	Paved	1005	6.0	20.32	3.4	0	0	0	0.035	0.0	11.7
Eq. 5.4.1						Eq 5.4.2					Eq 5.4.3					Eq 5.4
	$T_{t} = \frac{0.007(nL_{t})^{0.8}}{(P_{2})^{0.5} S_{t}^{0.4}}$				$T_{t} = \frac{T_{t}}{T_{t}} = \frac{T_{t}}{T_{t}}$				T _{ch} =		360	L _{ch} 00 1.49/n R^2/3 Sch ^1/2		T _t +T _{sc} +T _{ch}		

Drainage Area	Coefficient		Intensity		Flow				
Area(s)	A (ac.)	С	l₅(in/hr)	l ₂₅ (ln/hr)	I ₁₀₀₍ (in/hr)	Q ₅ (ft³/s)	$Q_{25}(ft^3/s)$	Q ₁₀₀ (ft ³ /s	
A1 (POINT 1)	8.40	0.77	5.25	7.25	9.05	33.95	46.92	58.50	
A1+A2 (POINT 2)	9.37	0.77	5.20	7.19	8.96	37.53	51.84	64.63	
A1+A2+A3 (POINT 3)	9.48	0.77	5.19	7.17	8.94	37.90	52.35	65.26	
B1 (POINT 4)	11.52	0.77	5.88	8.22	10.27	52.12	72.90	91.06	

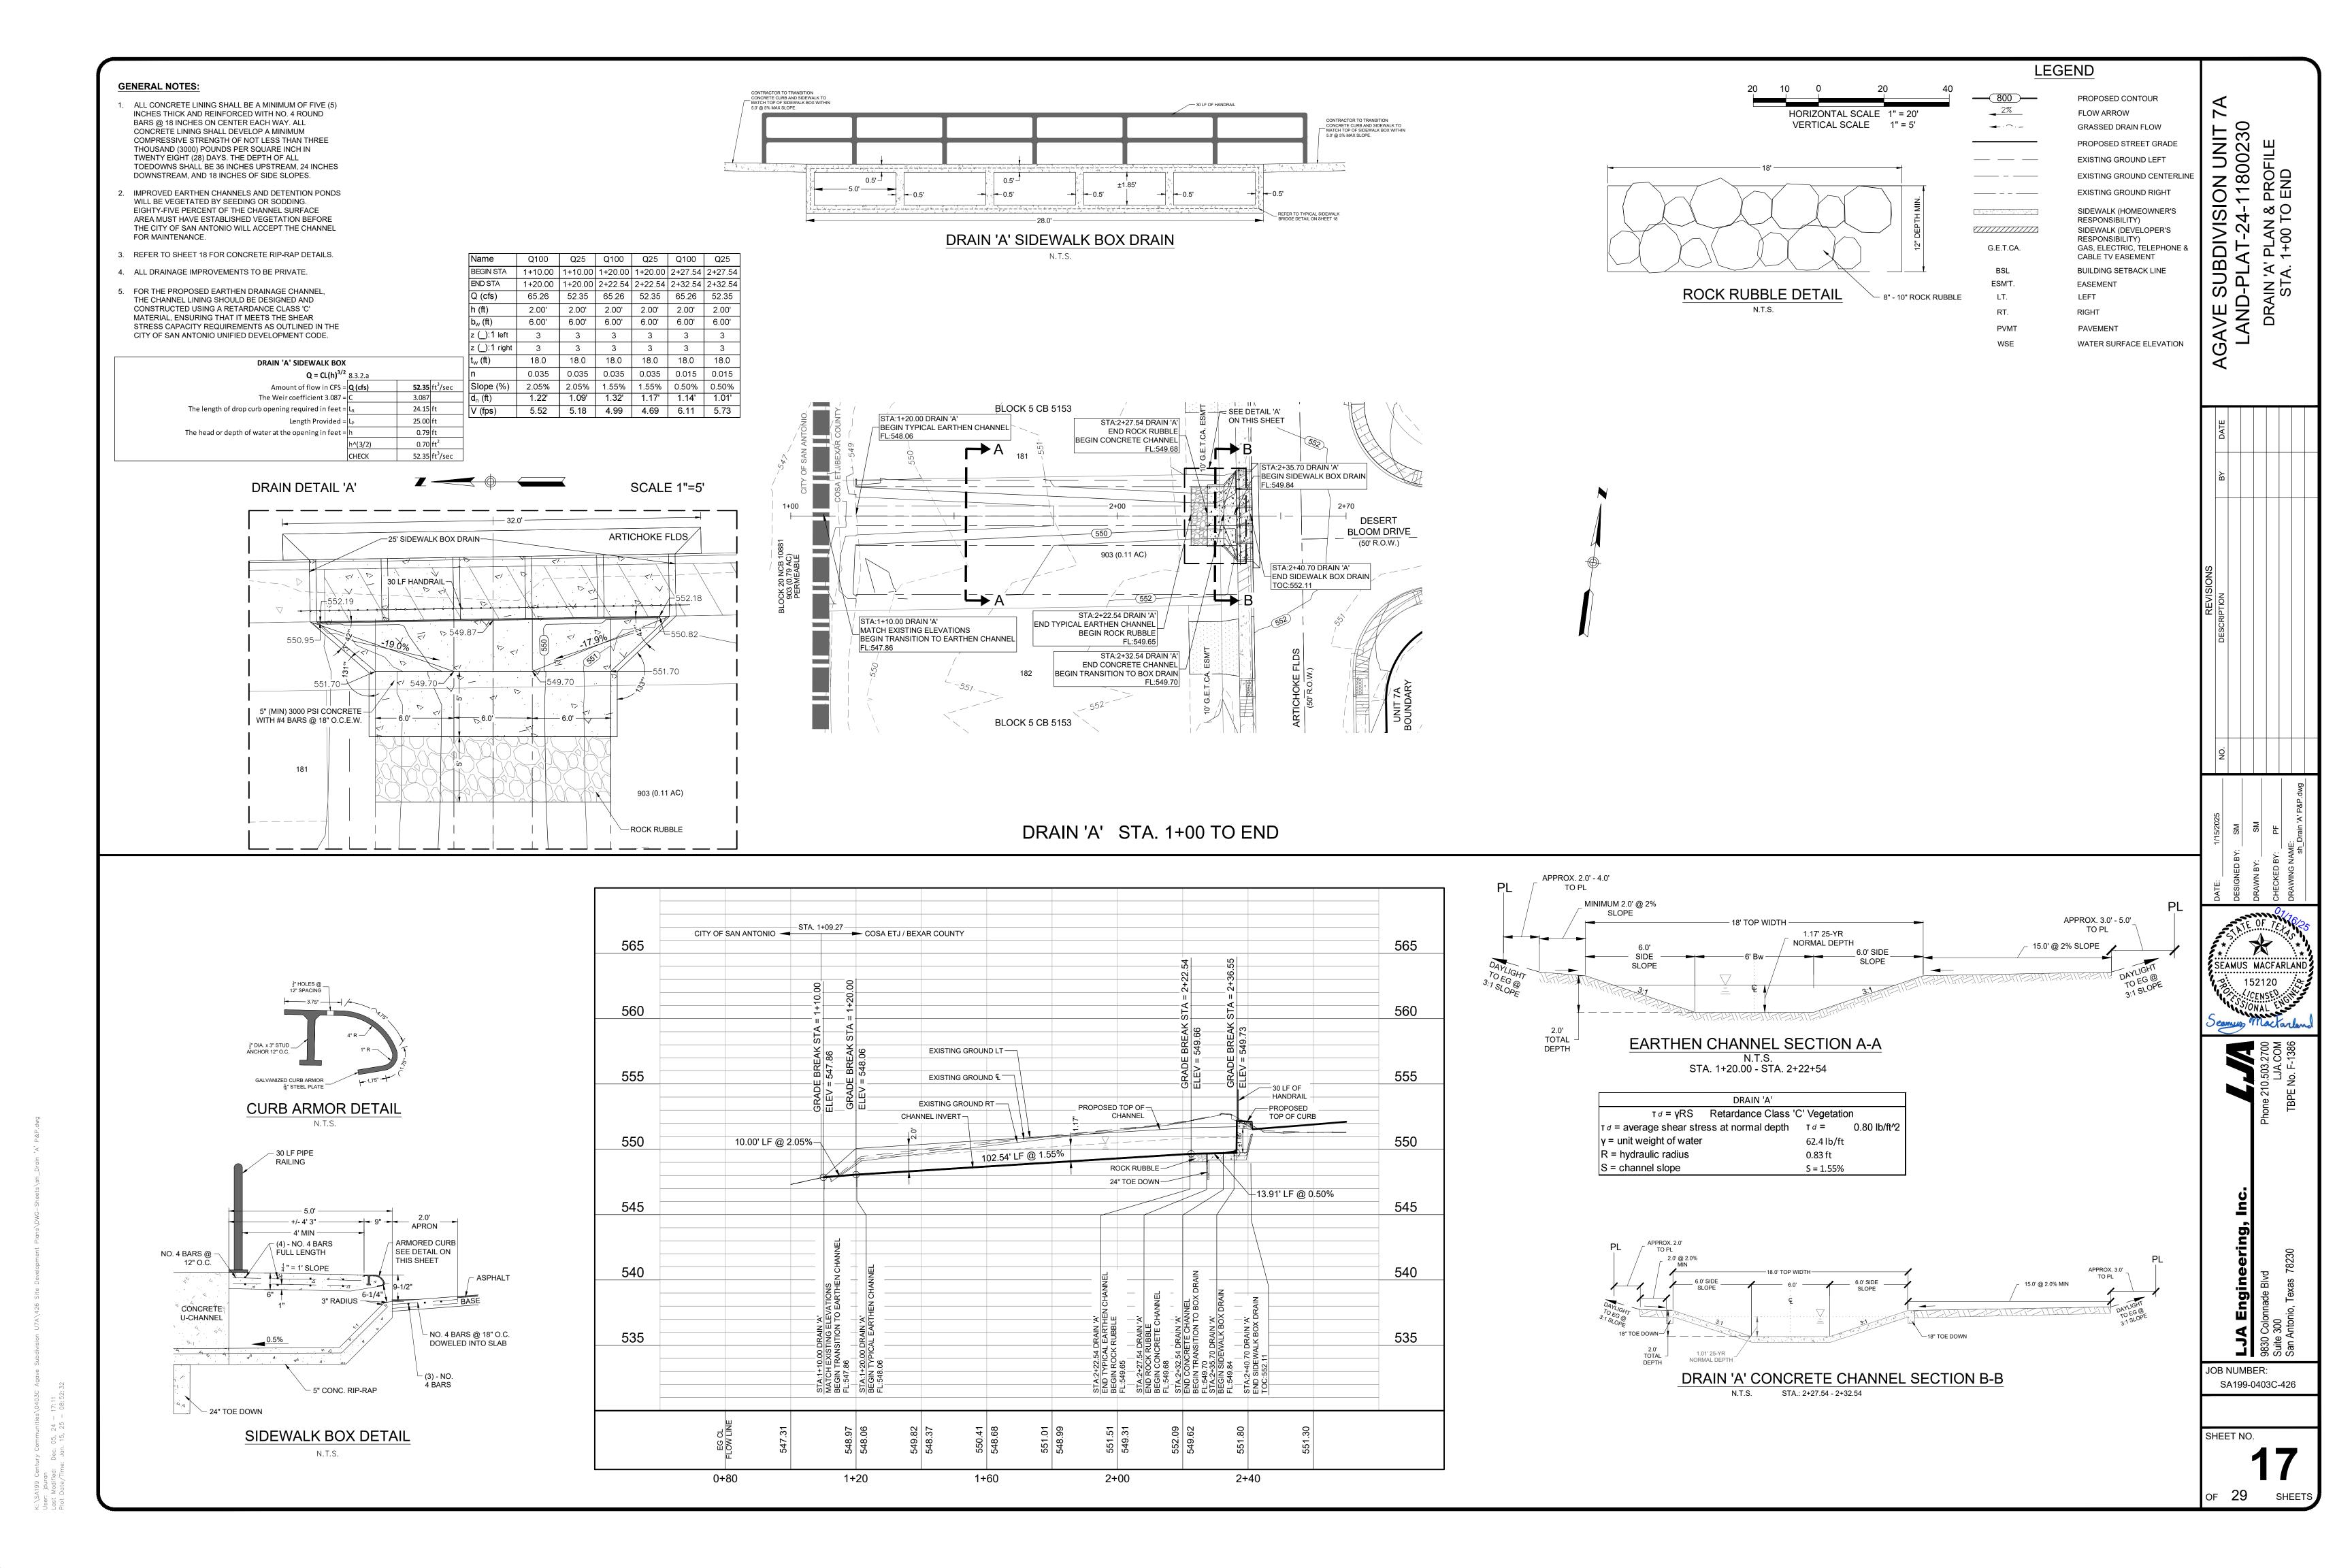

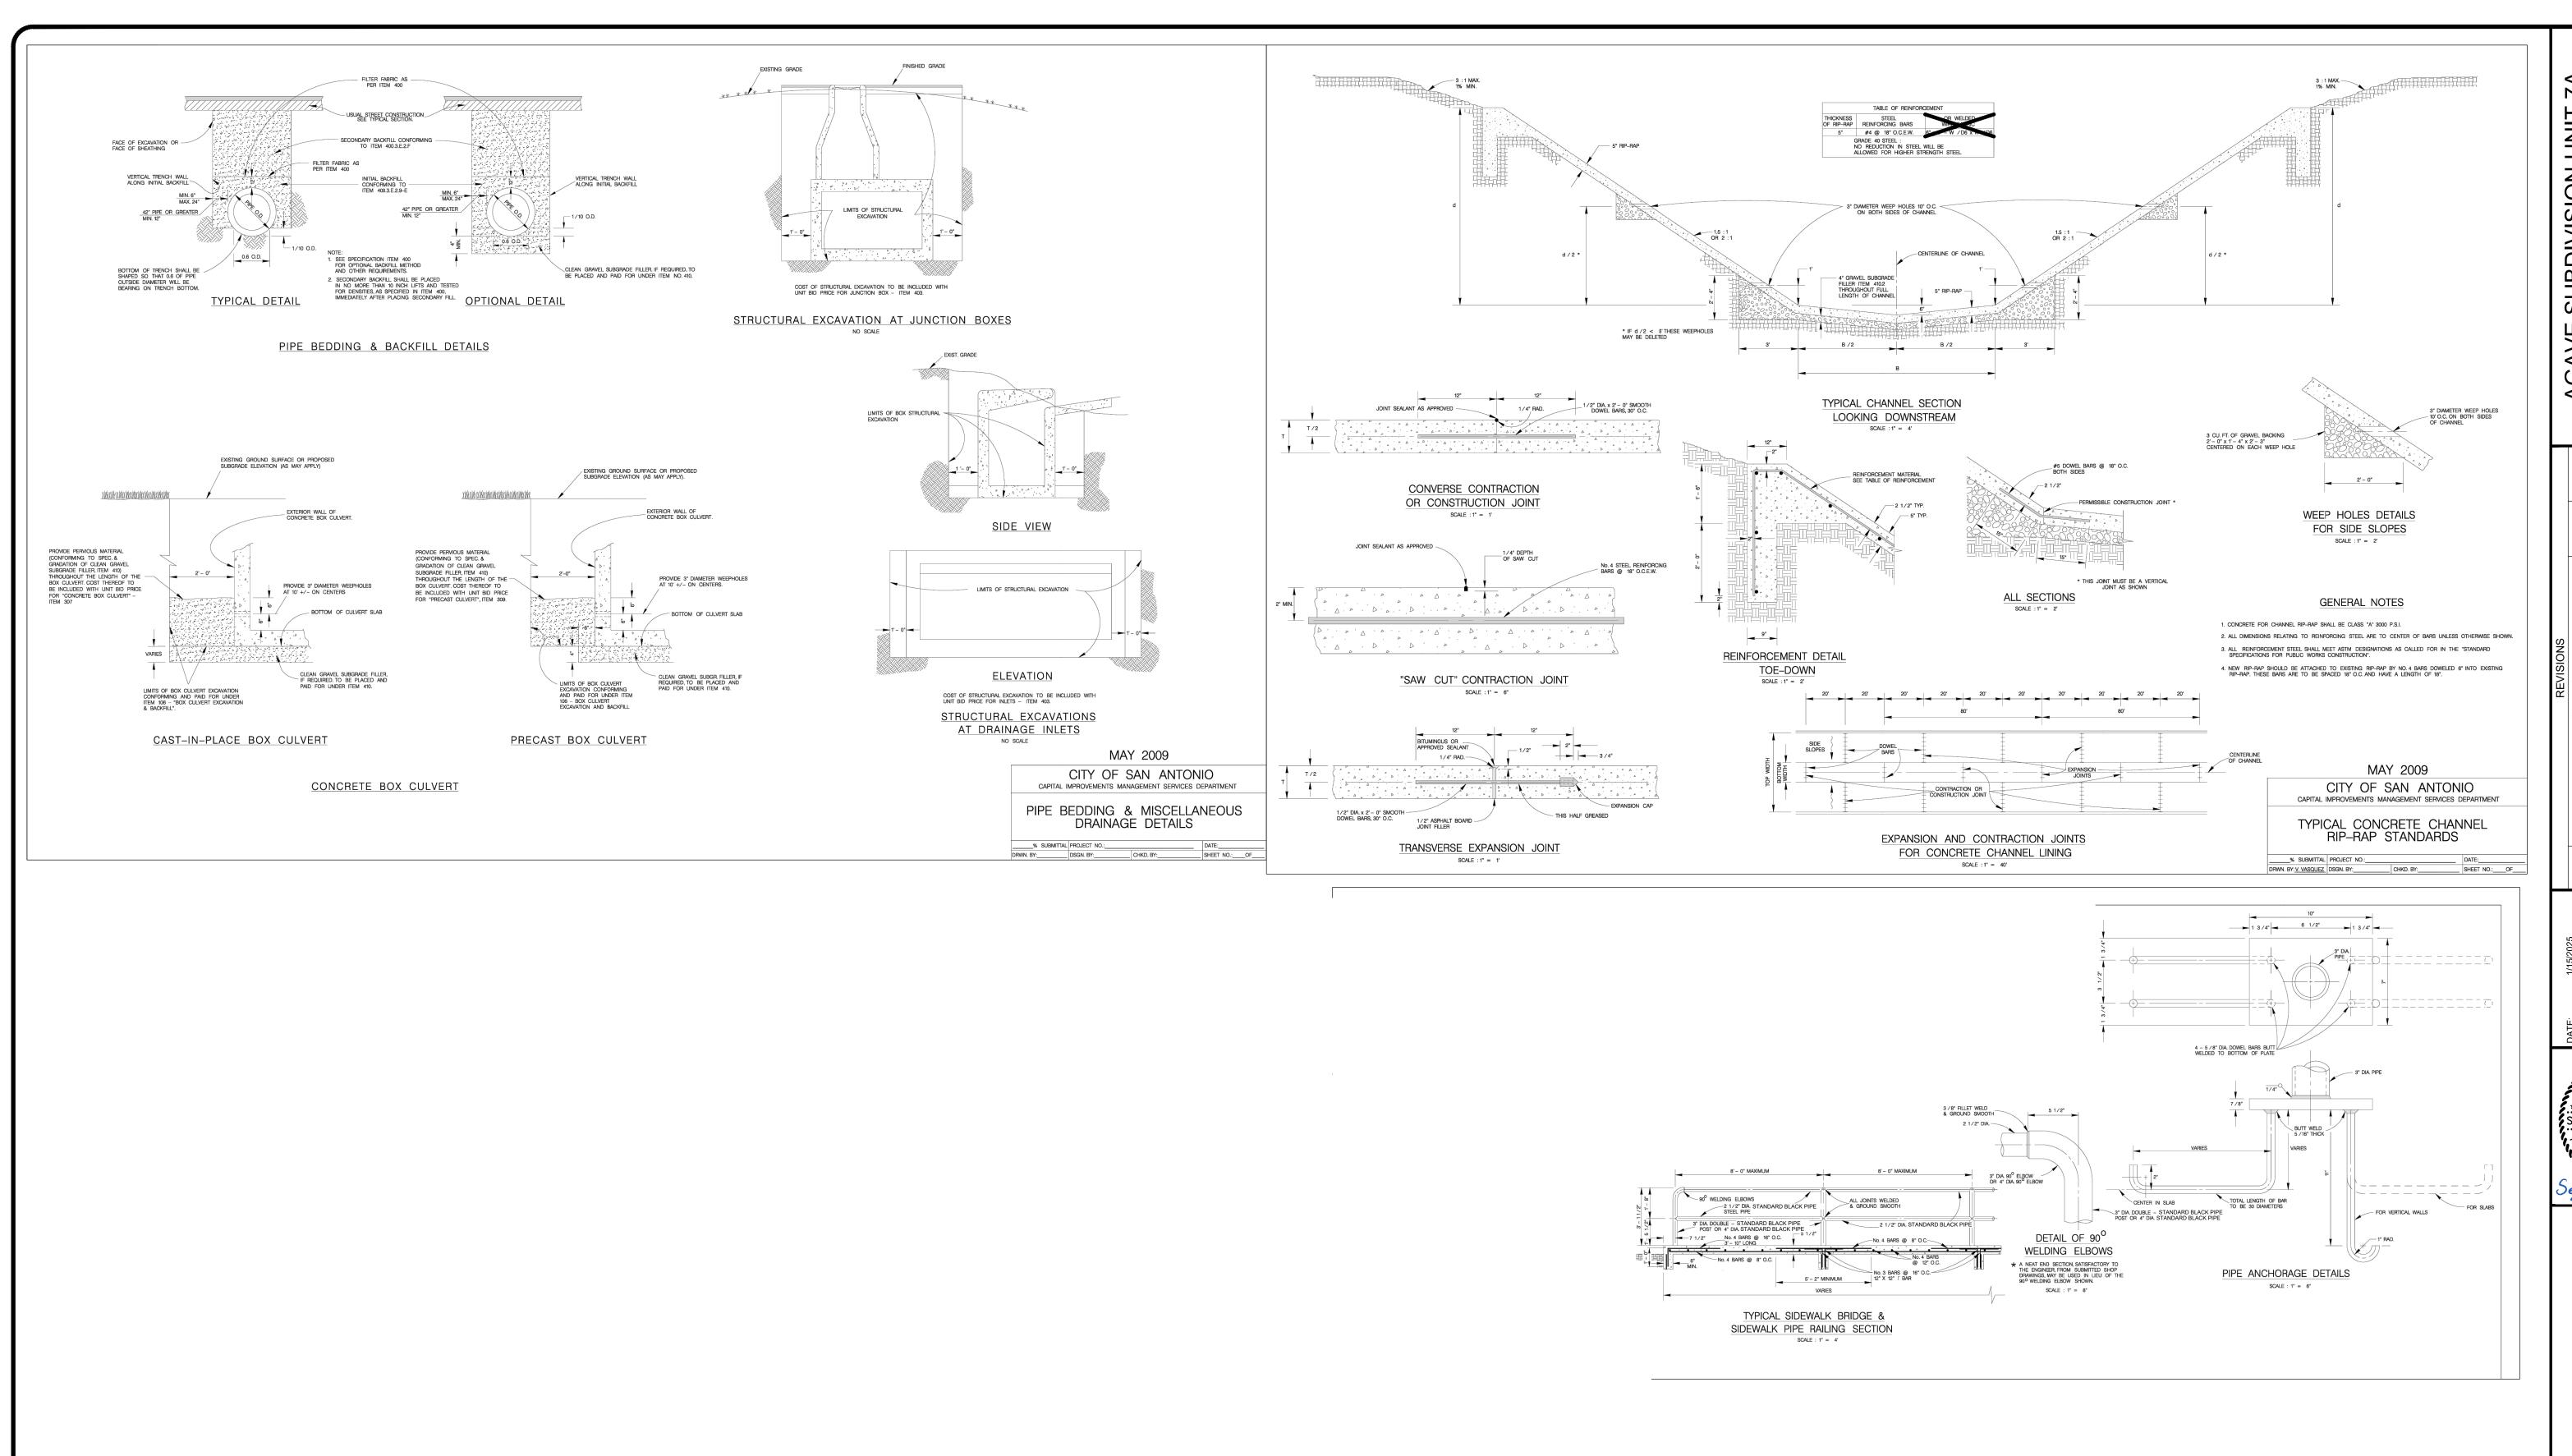

E SUBDIVISION UNIT 7 D-PLAT-24-11800230 AGE DETAILS (SHEET 1 OF 1

SEAMUS MACFARLAND

152120

CENSED

ON AL

Seamus

Macfarland

Seamus

Macfarland

Seamus

Macfarland

Seamus

Macfarland


Phone 210.503.2700 LJA.COM TBPE No. F-1386

Engineering, Inc.
onnade Blvd
nio, Texas 78230


DB NUMBER: SA199-0403C-426


18

29 SHE

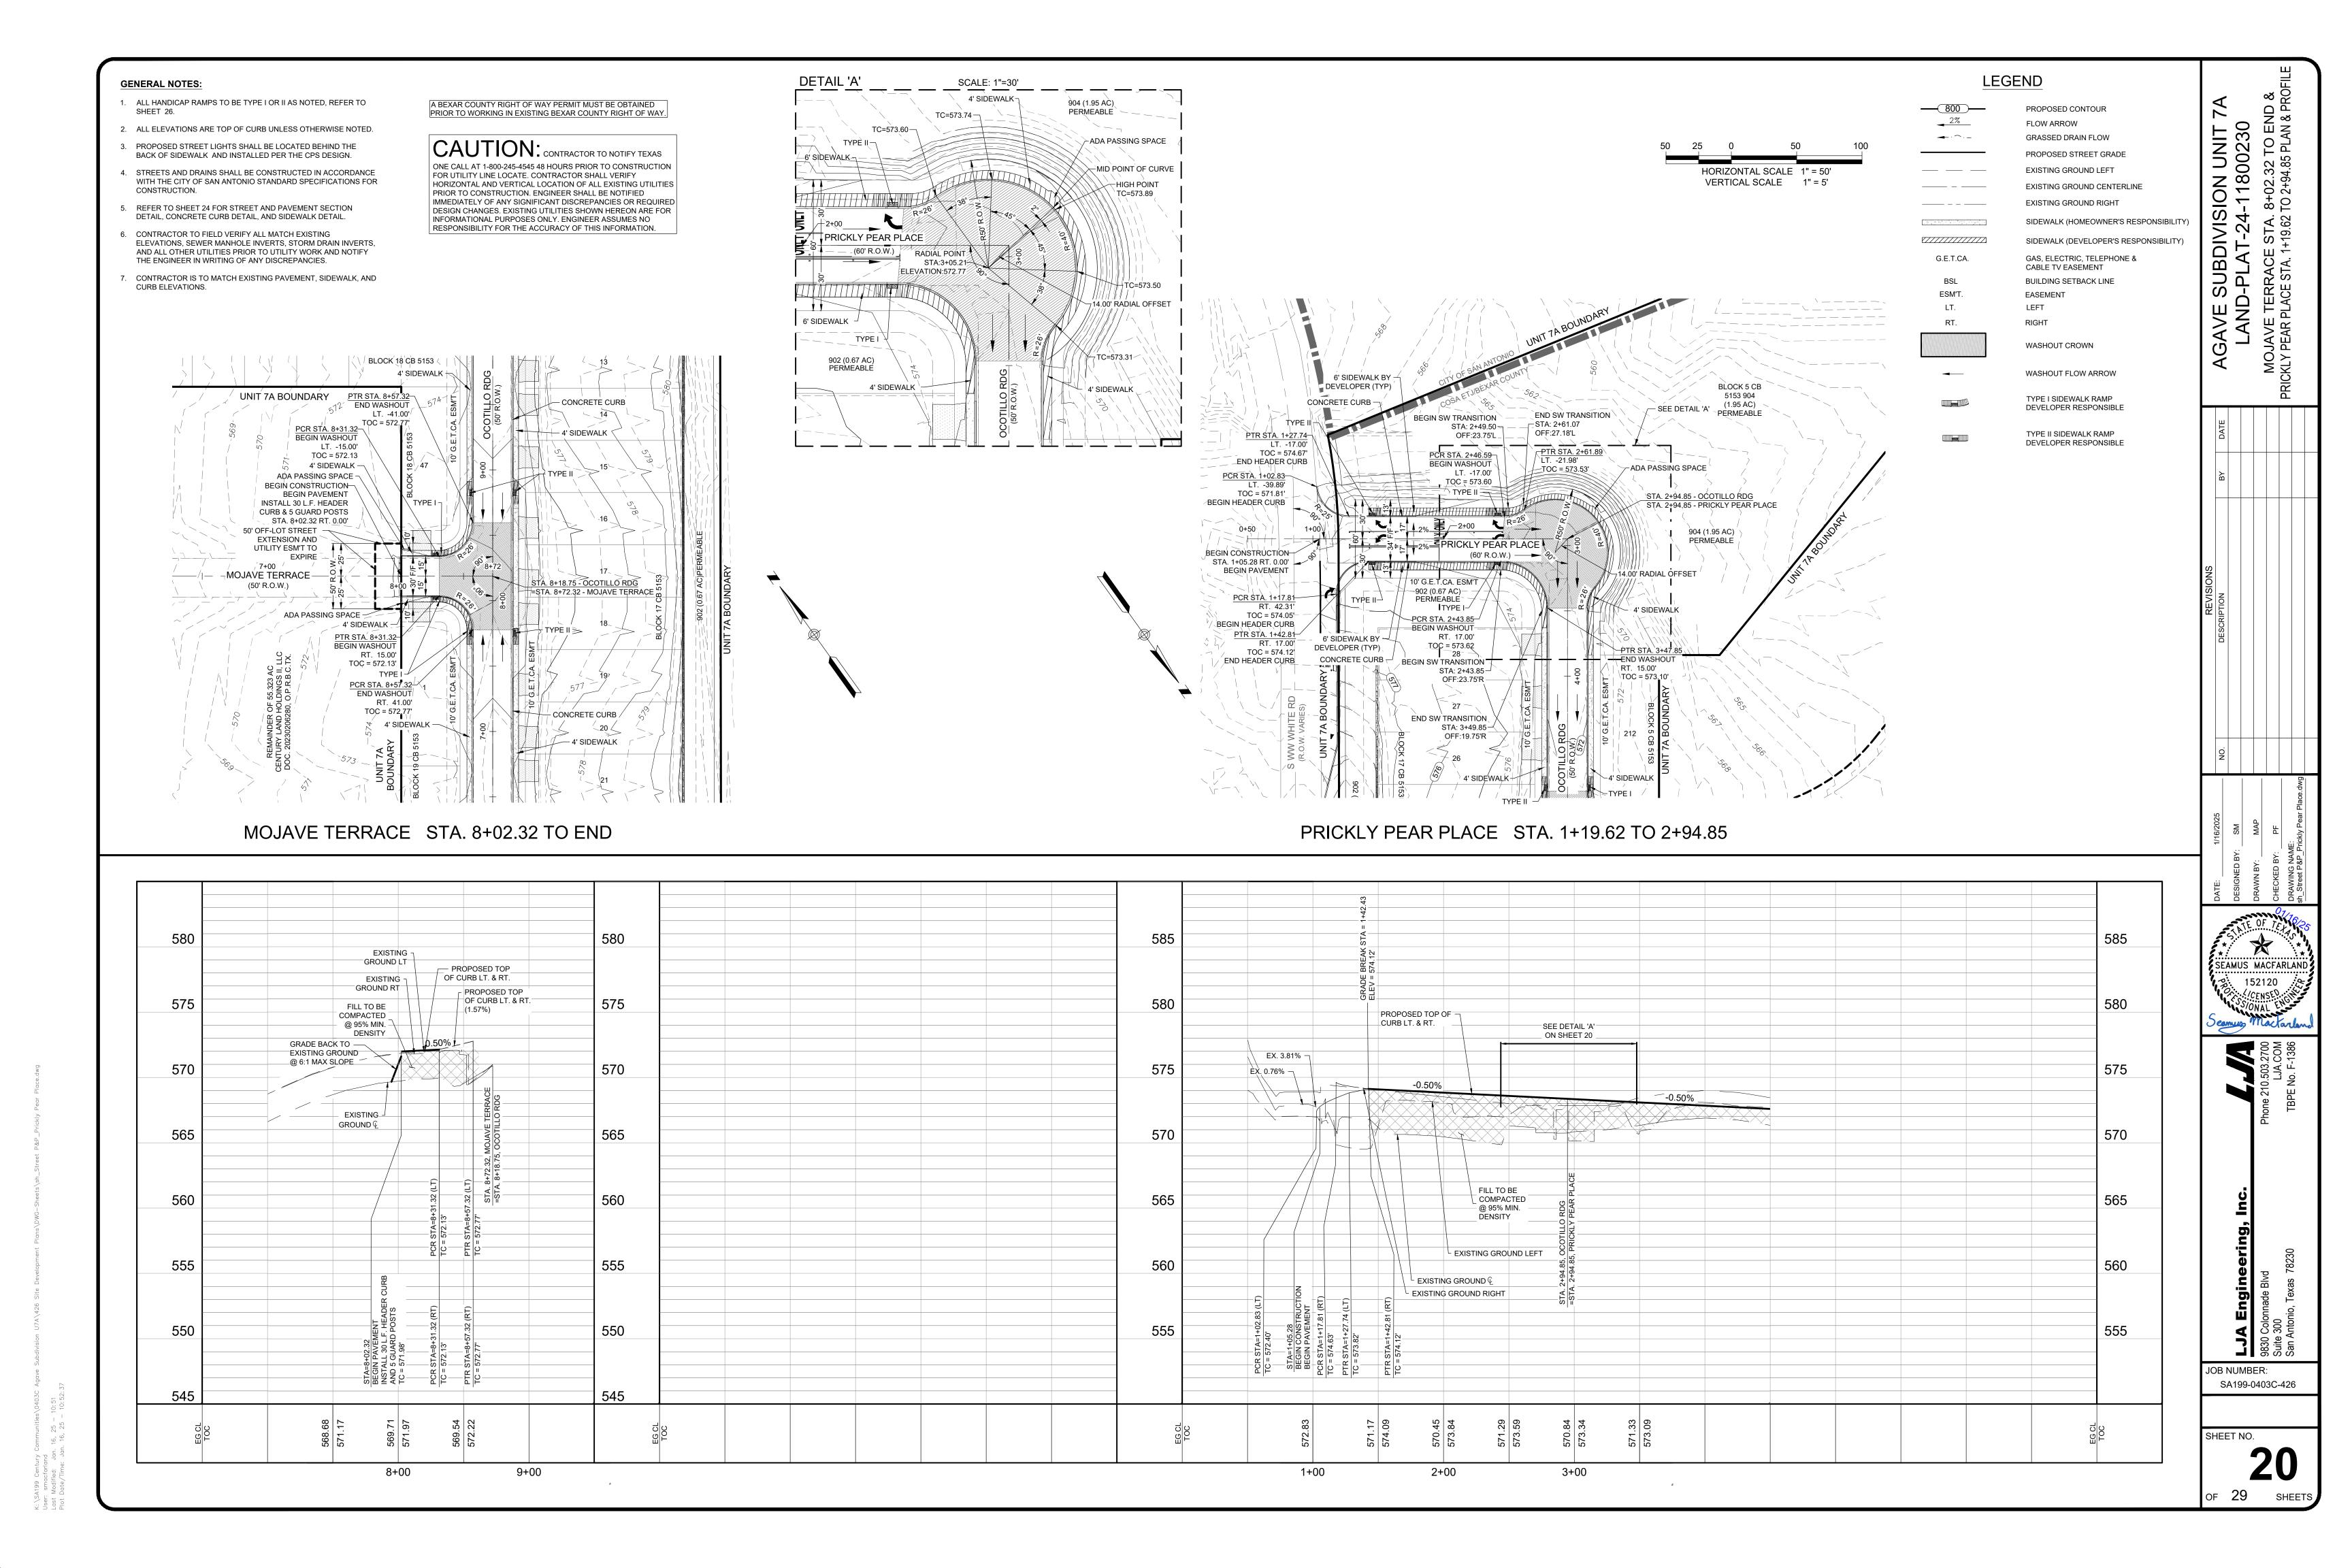

K:\SA199 Century Communities\0403C Agave Subdivision U7A\426 Site Development Plans\DWG—Sheets\sh_Street P&P_Desert Bloom Drive. User: jduran

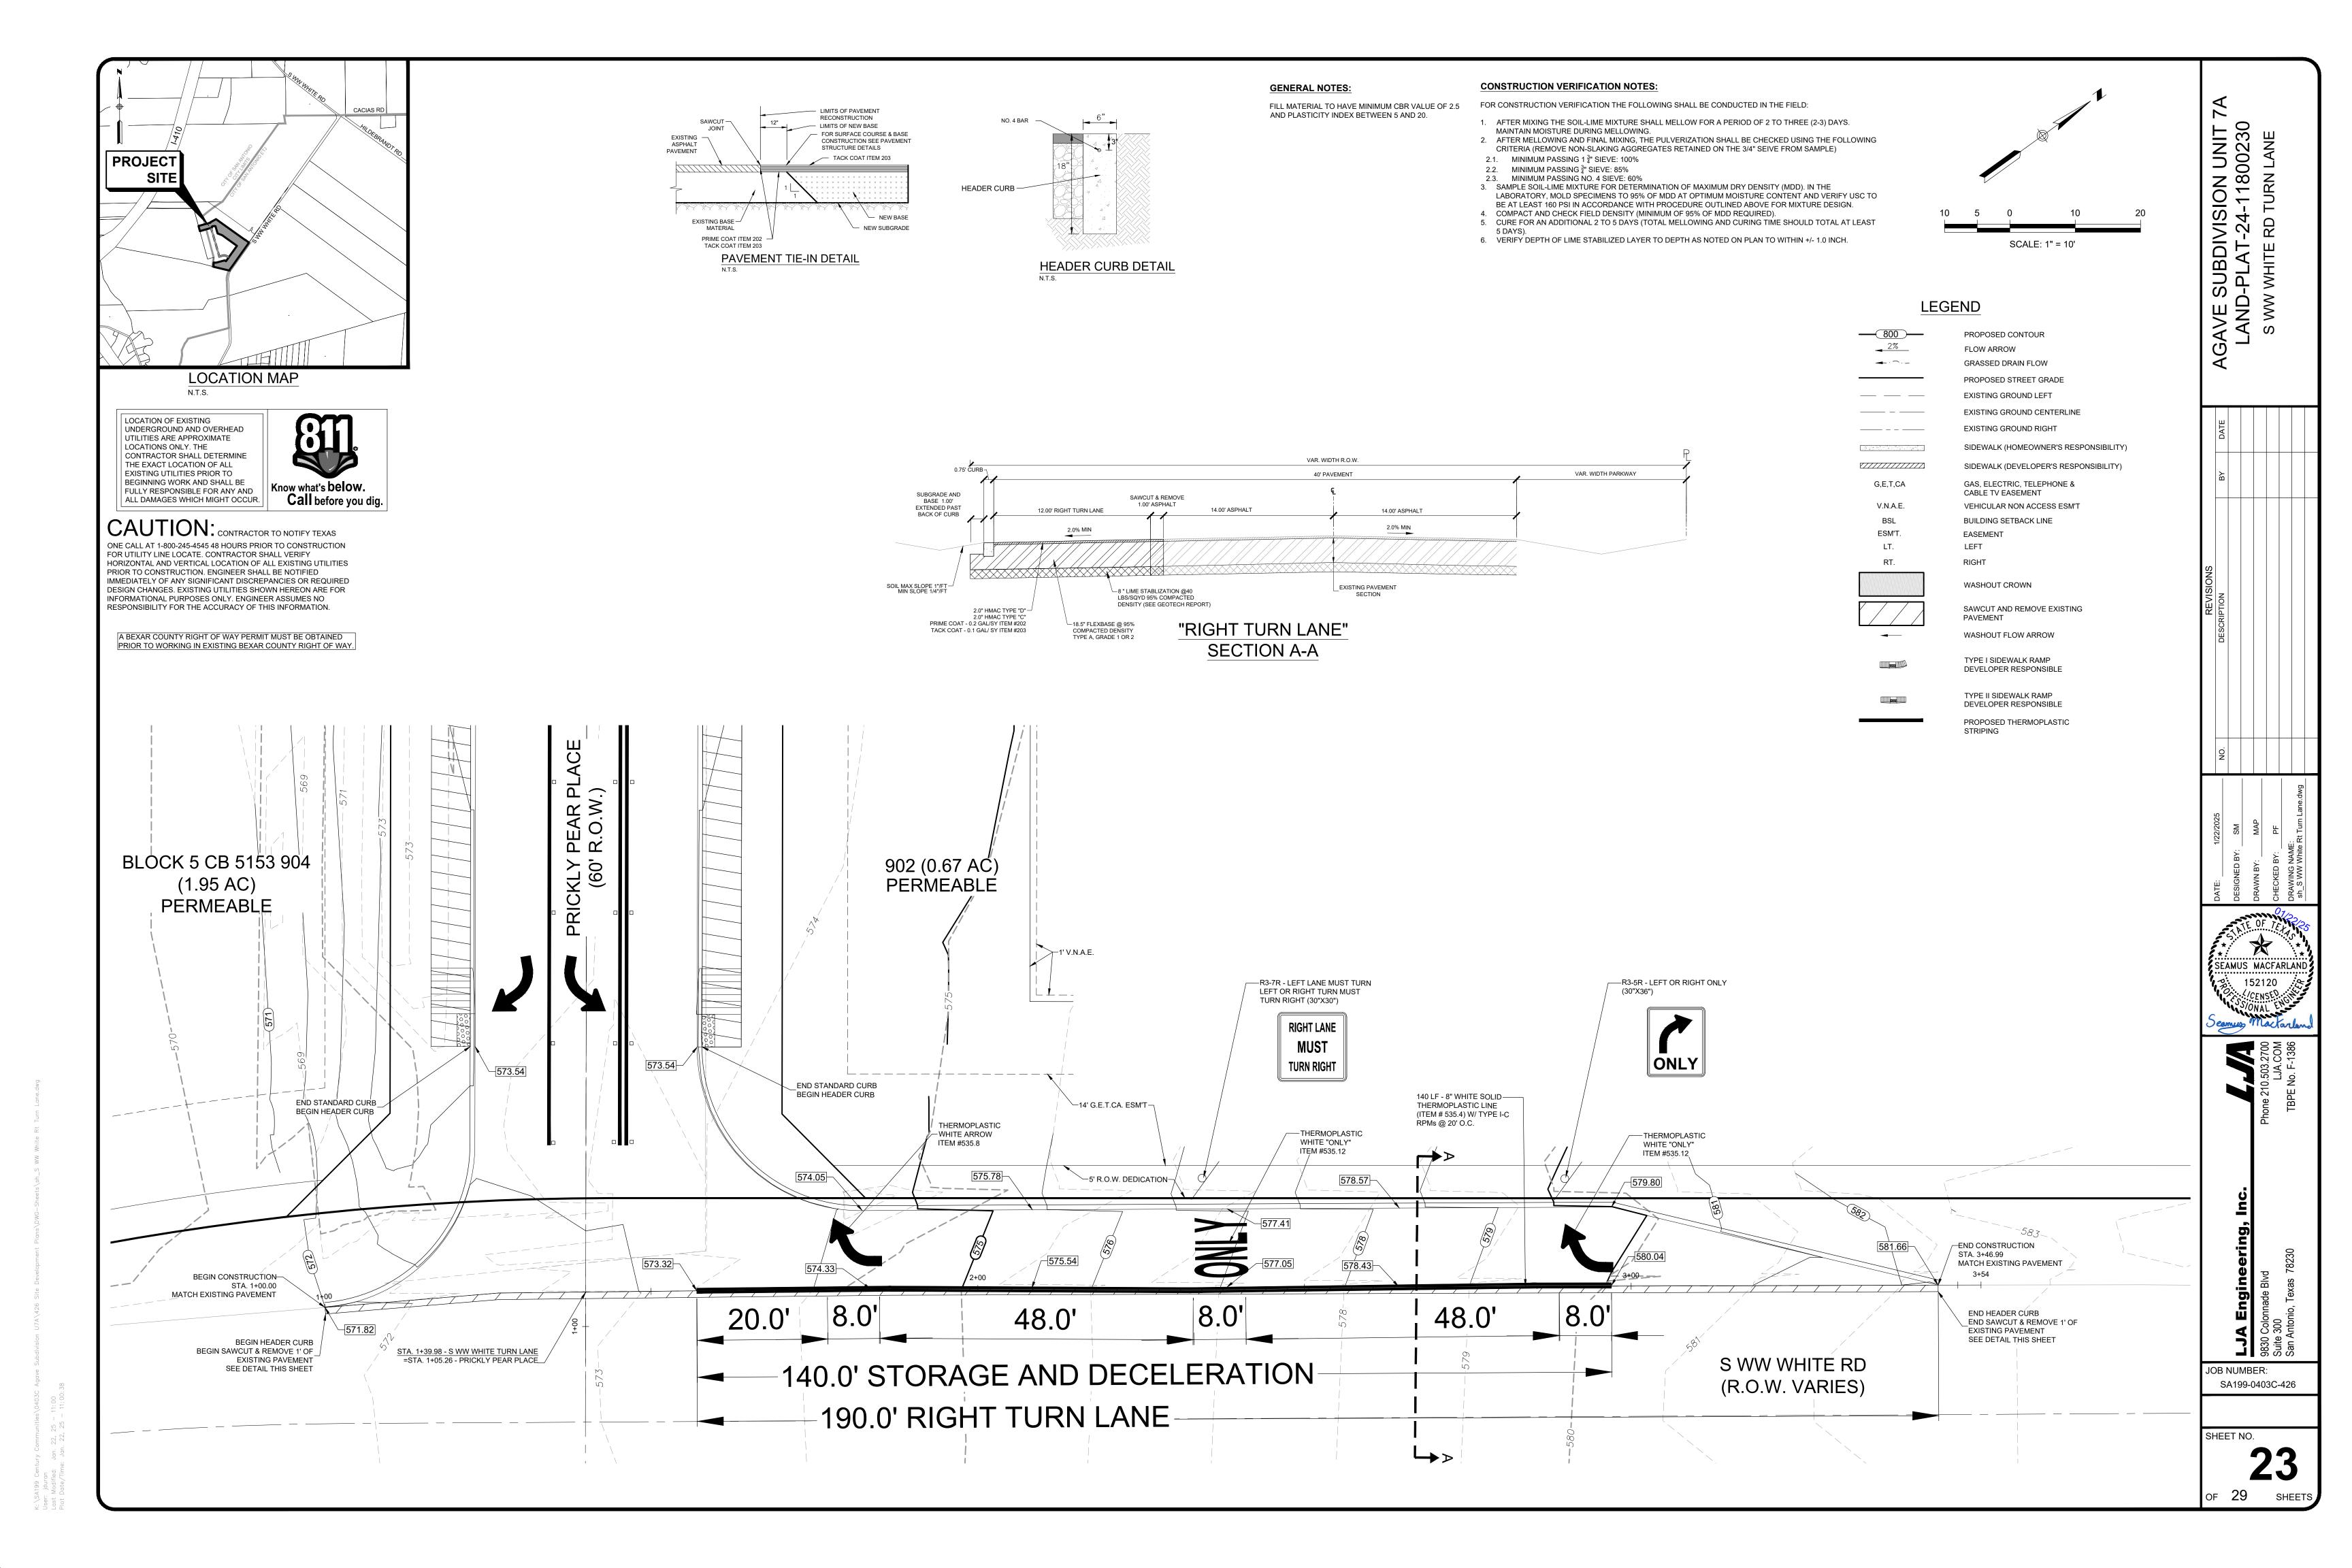

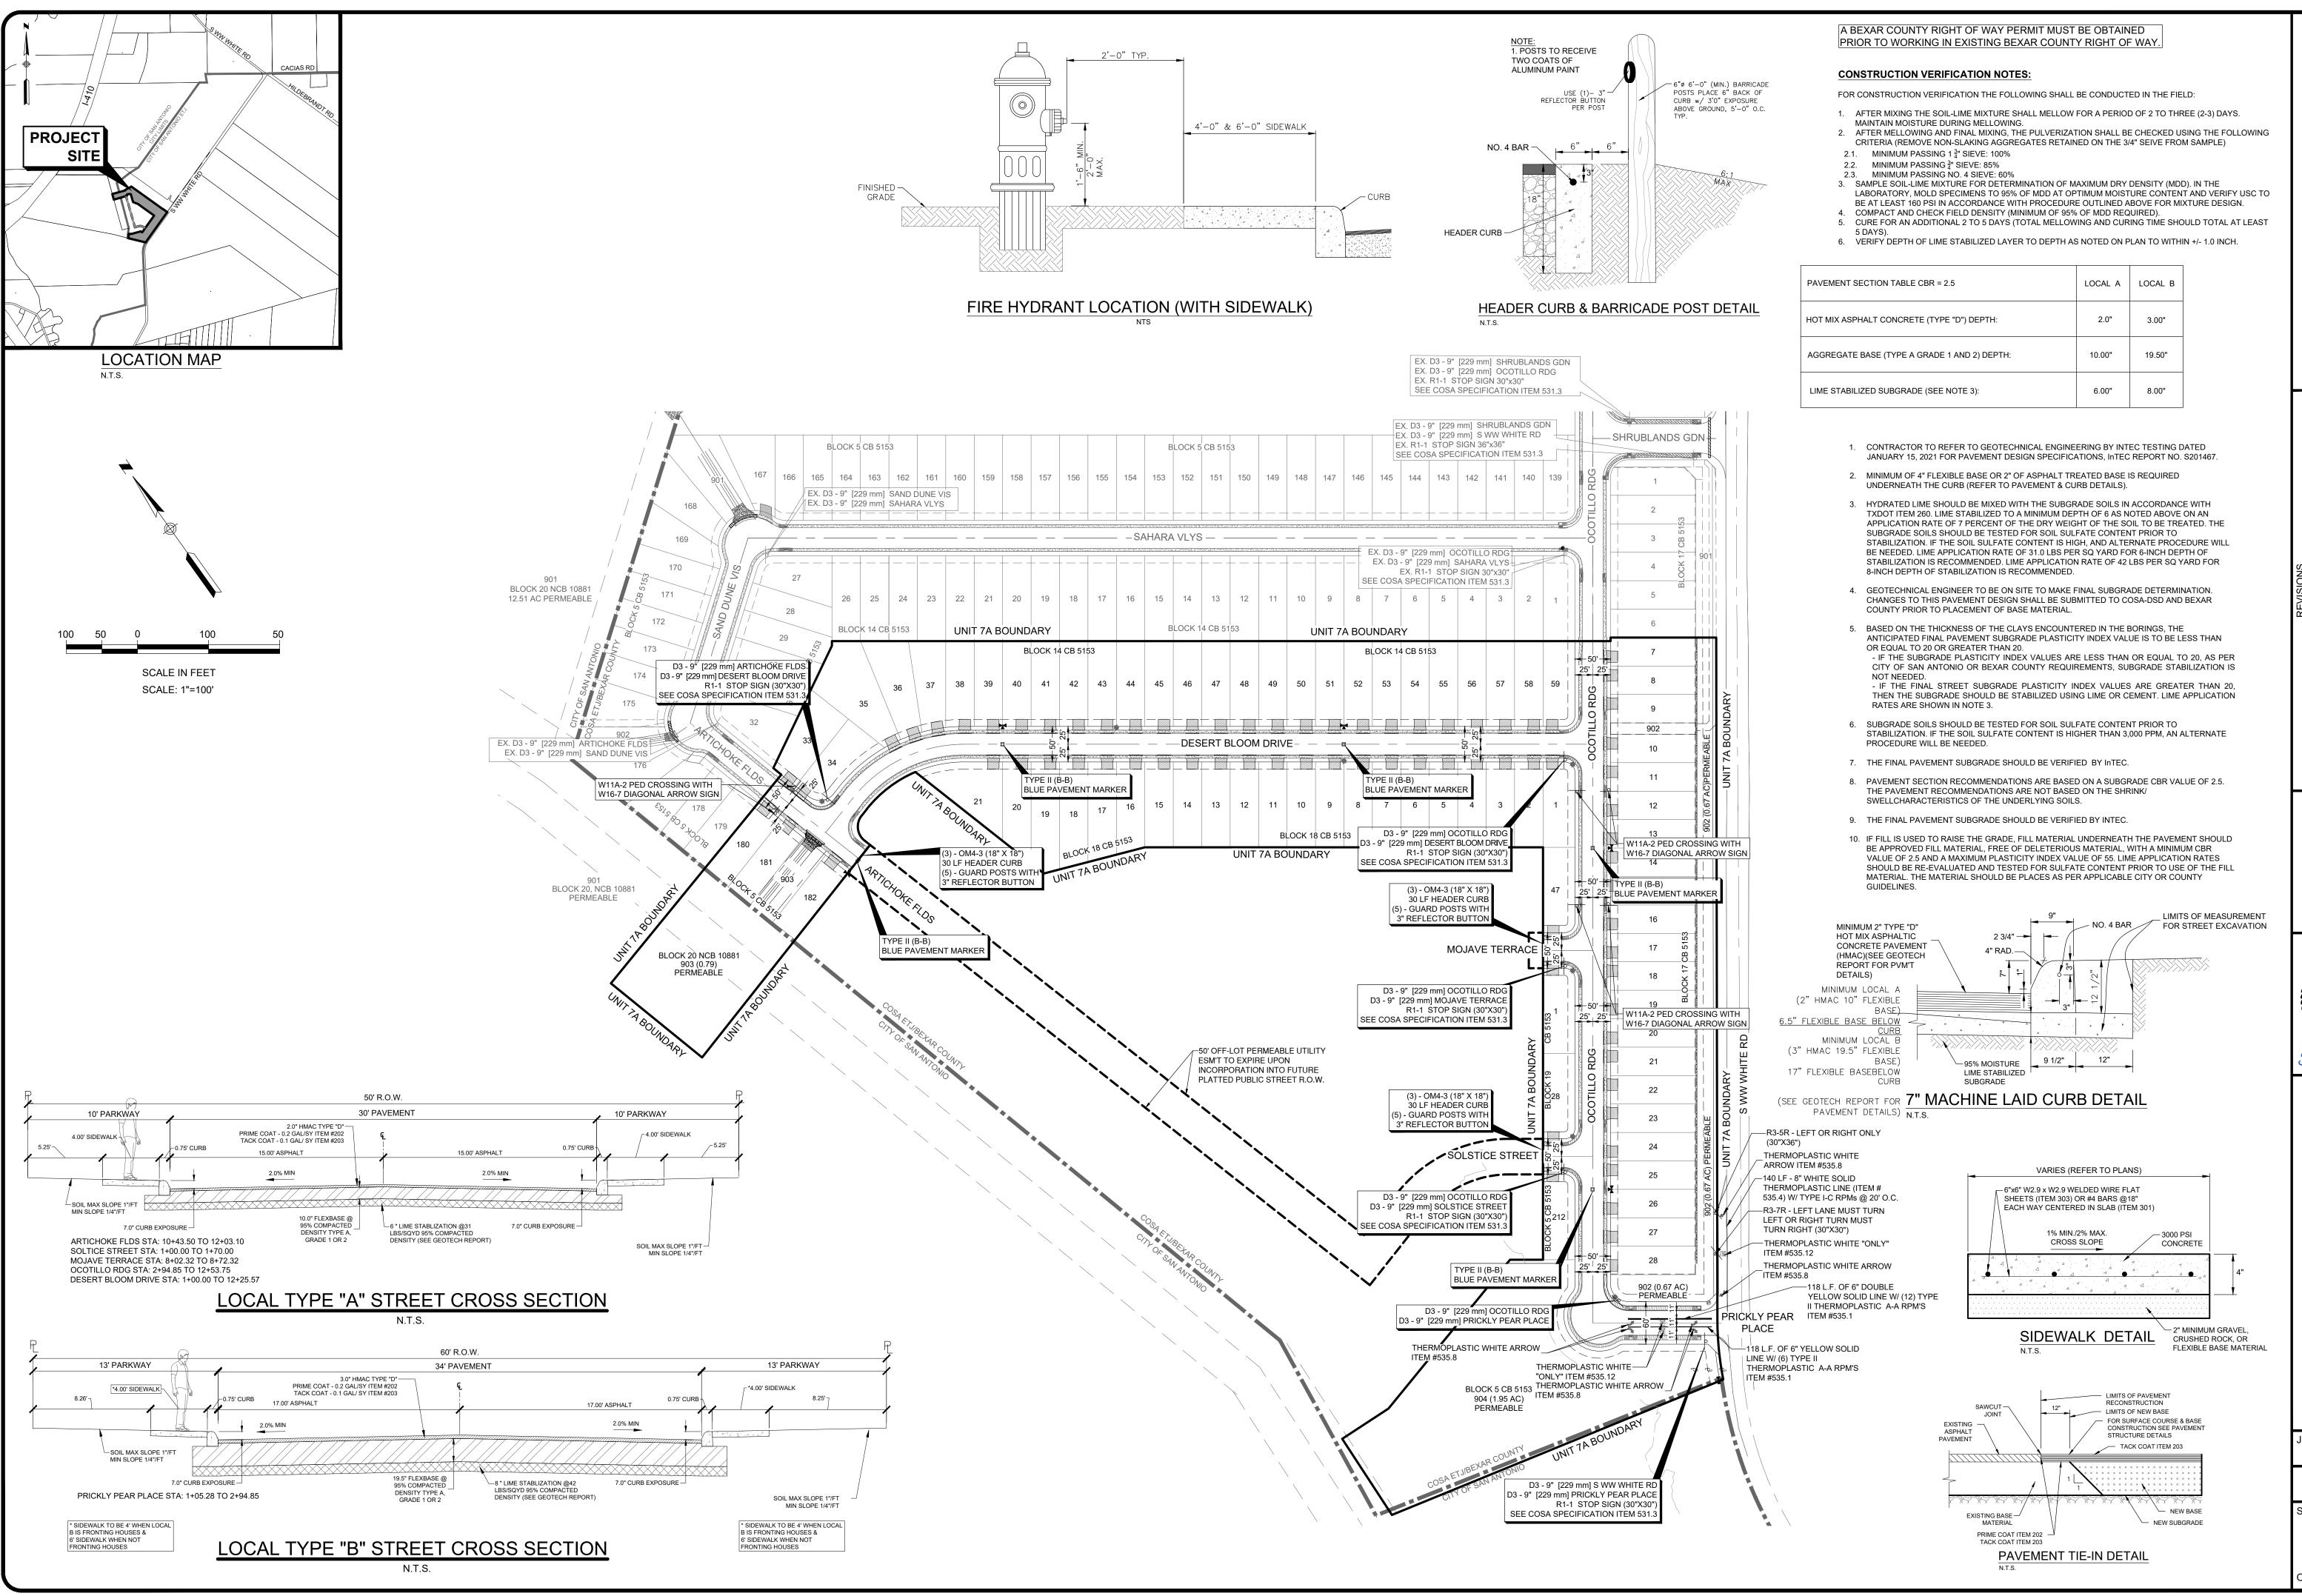

GAVE SUBDIVISION UNIT LAND-PLAT-24-11800230 SIGNAGE LAYOUT

SEAMUS MACFARLAND

152120

CENSED

SONAL END

CAMPUS

MACFARLAND


Phone 210.503.2700 LJA.COM TBPE No. F-1386

vd 78230

9830 Colonnade Blvd Suite 300 San Antonio, Texas 78230


JOB NUMBER: SA199-0403C-426

SHEET NO.

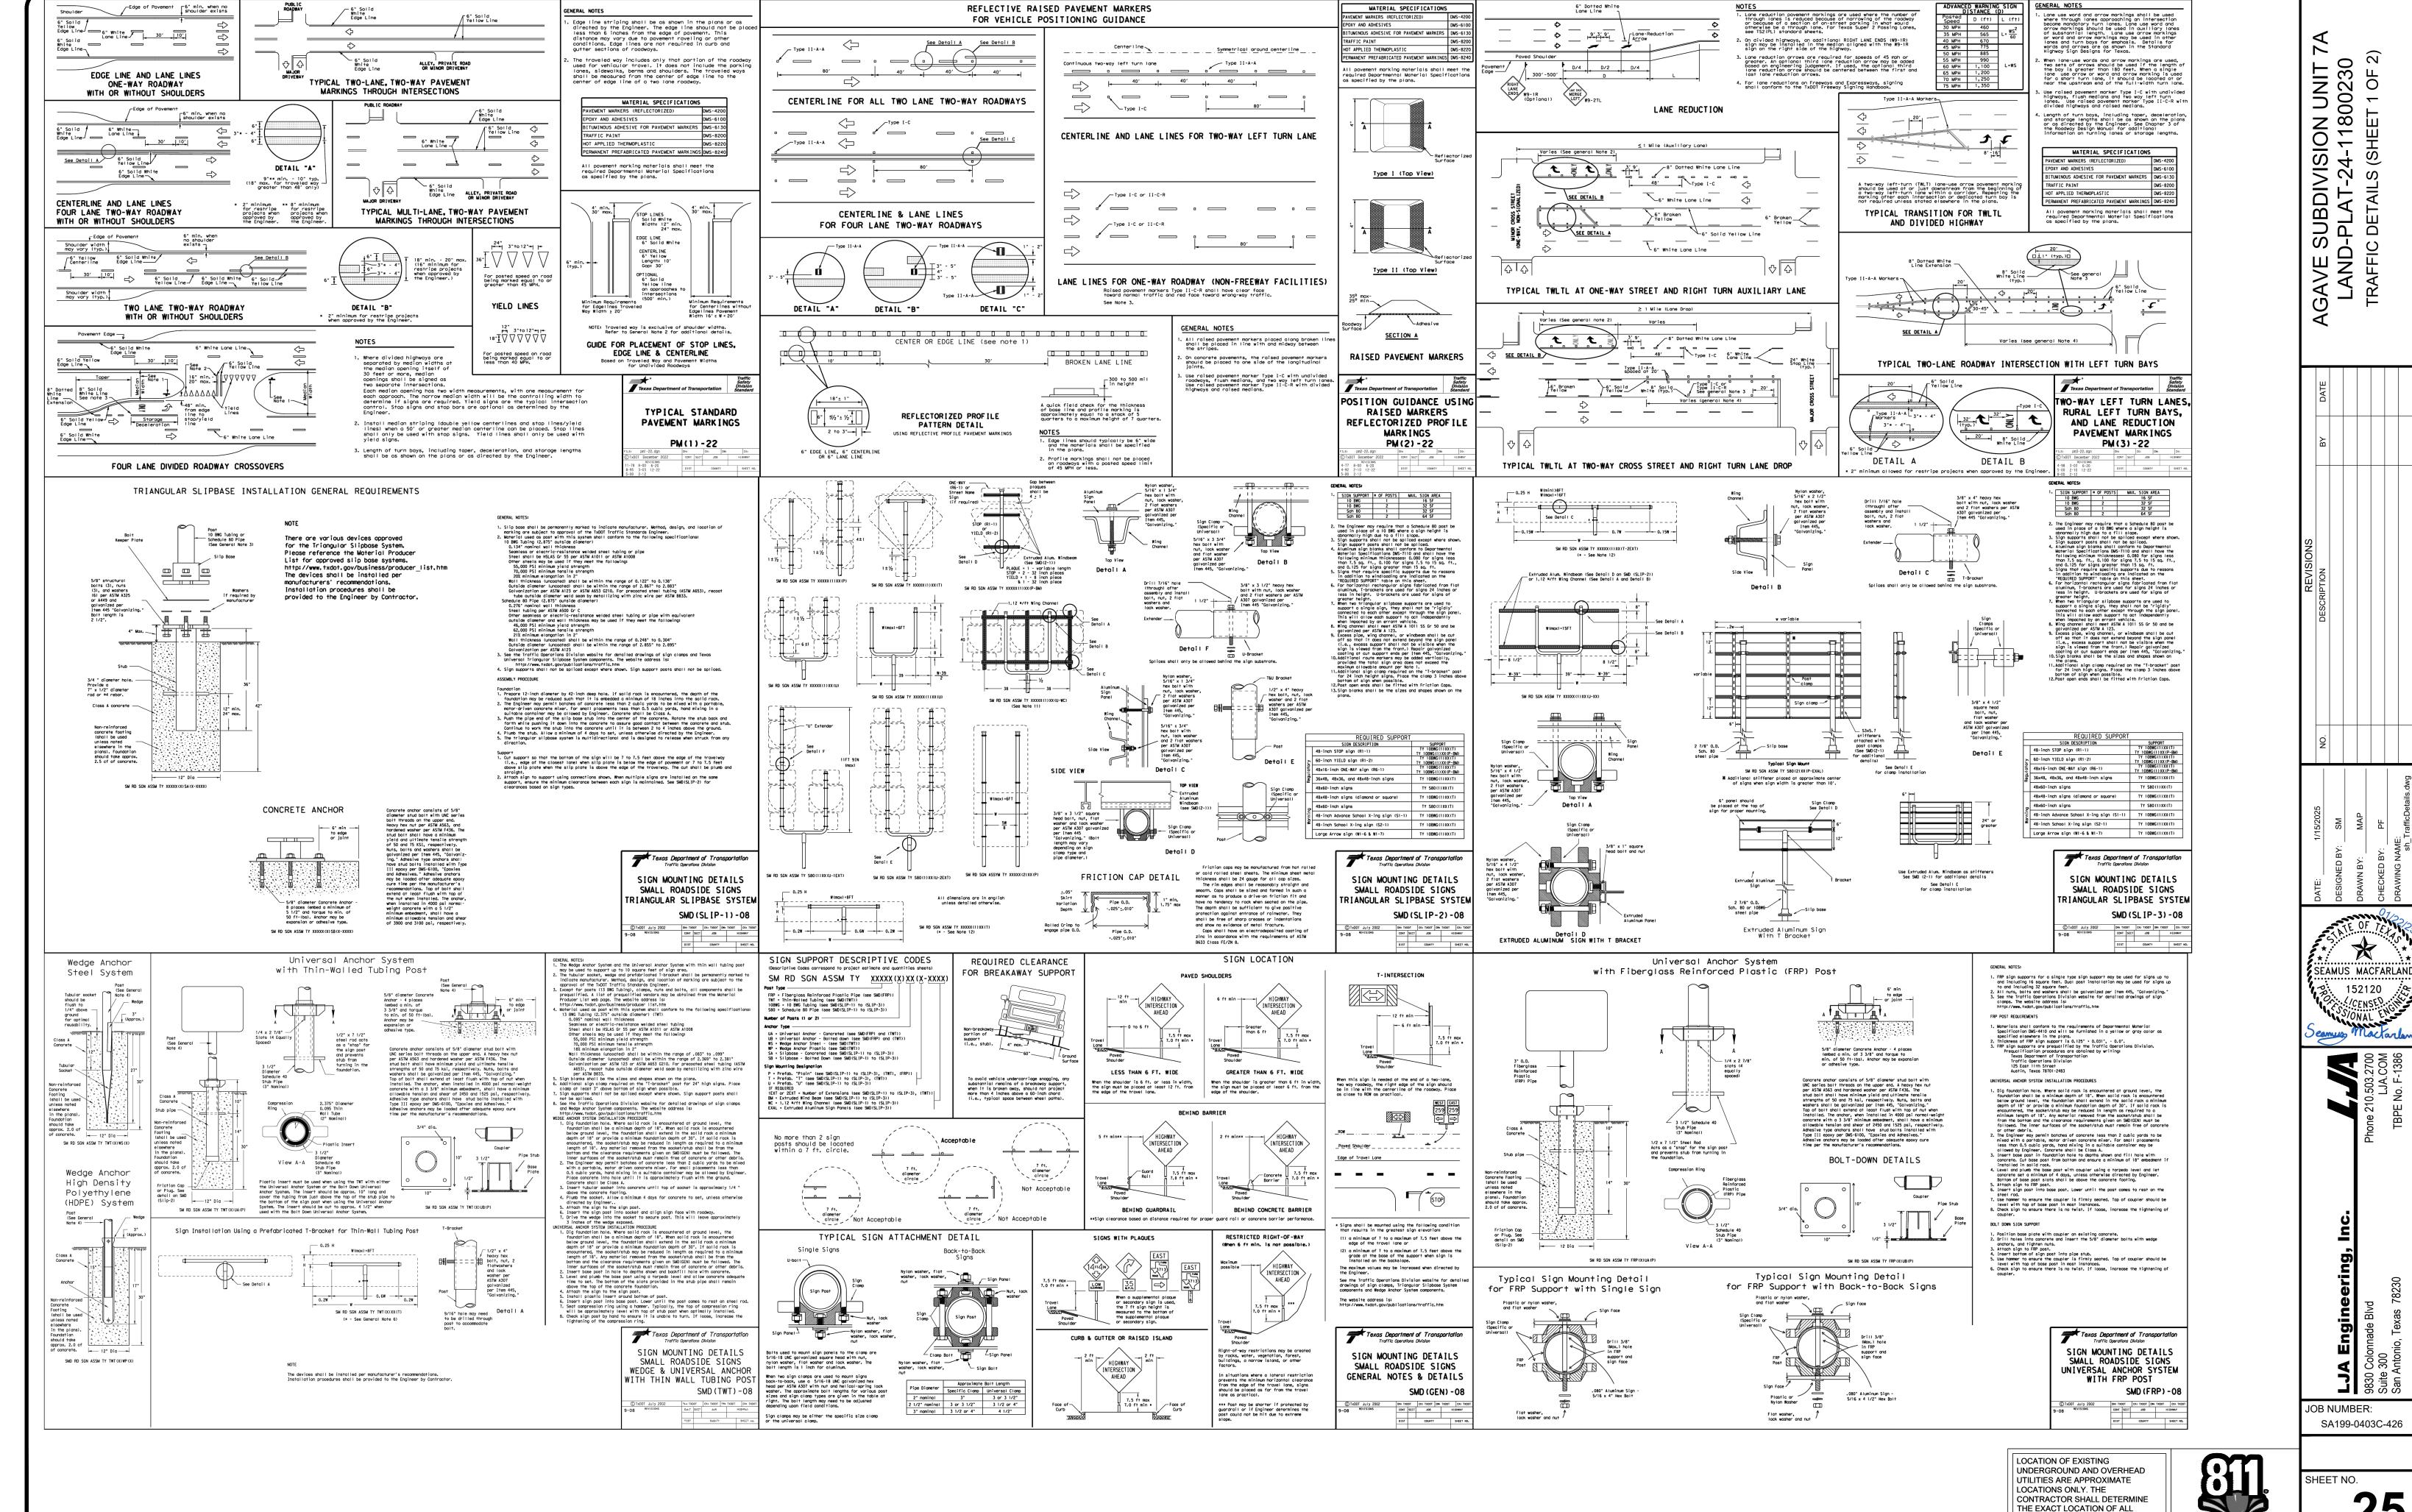



FULLY RESPONSIBLE FOR ANY AND ALL DAMAGES WHICH MIGHT OCCUR.

FXISTING UTILITIES PRIOR TO BEGINNING WORK AND SHALL BE Know what's below. Call before you dig.

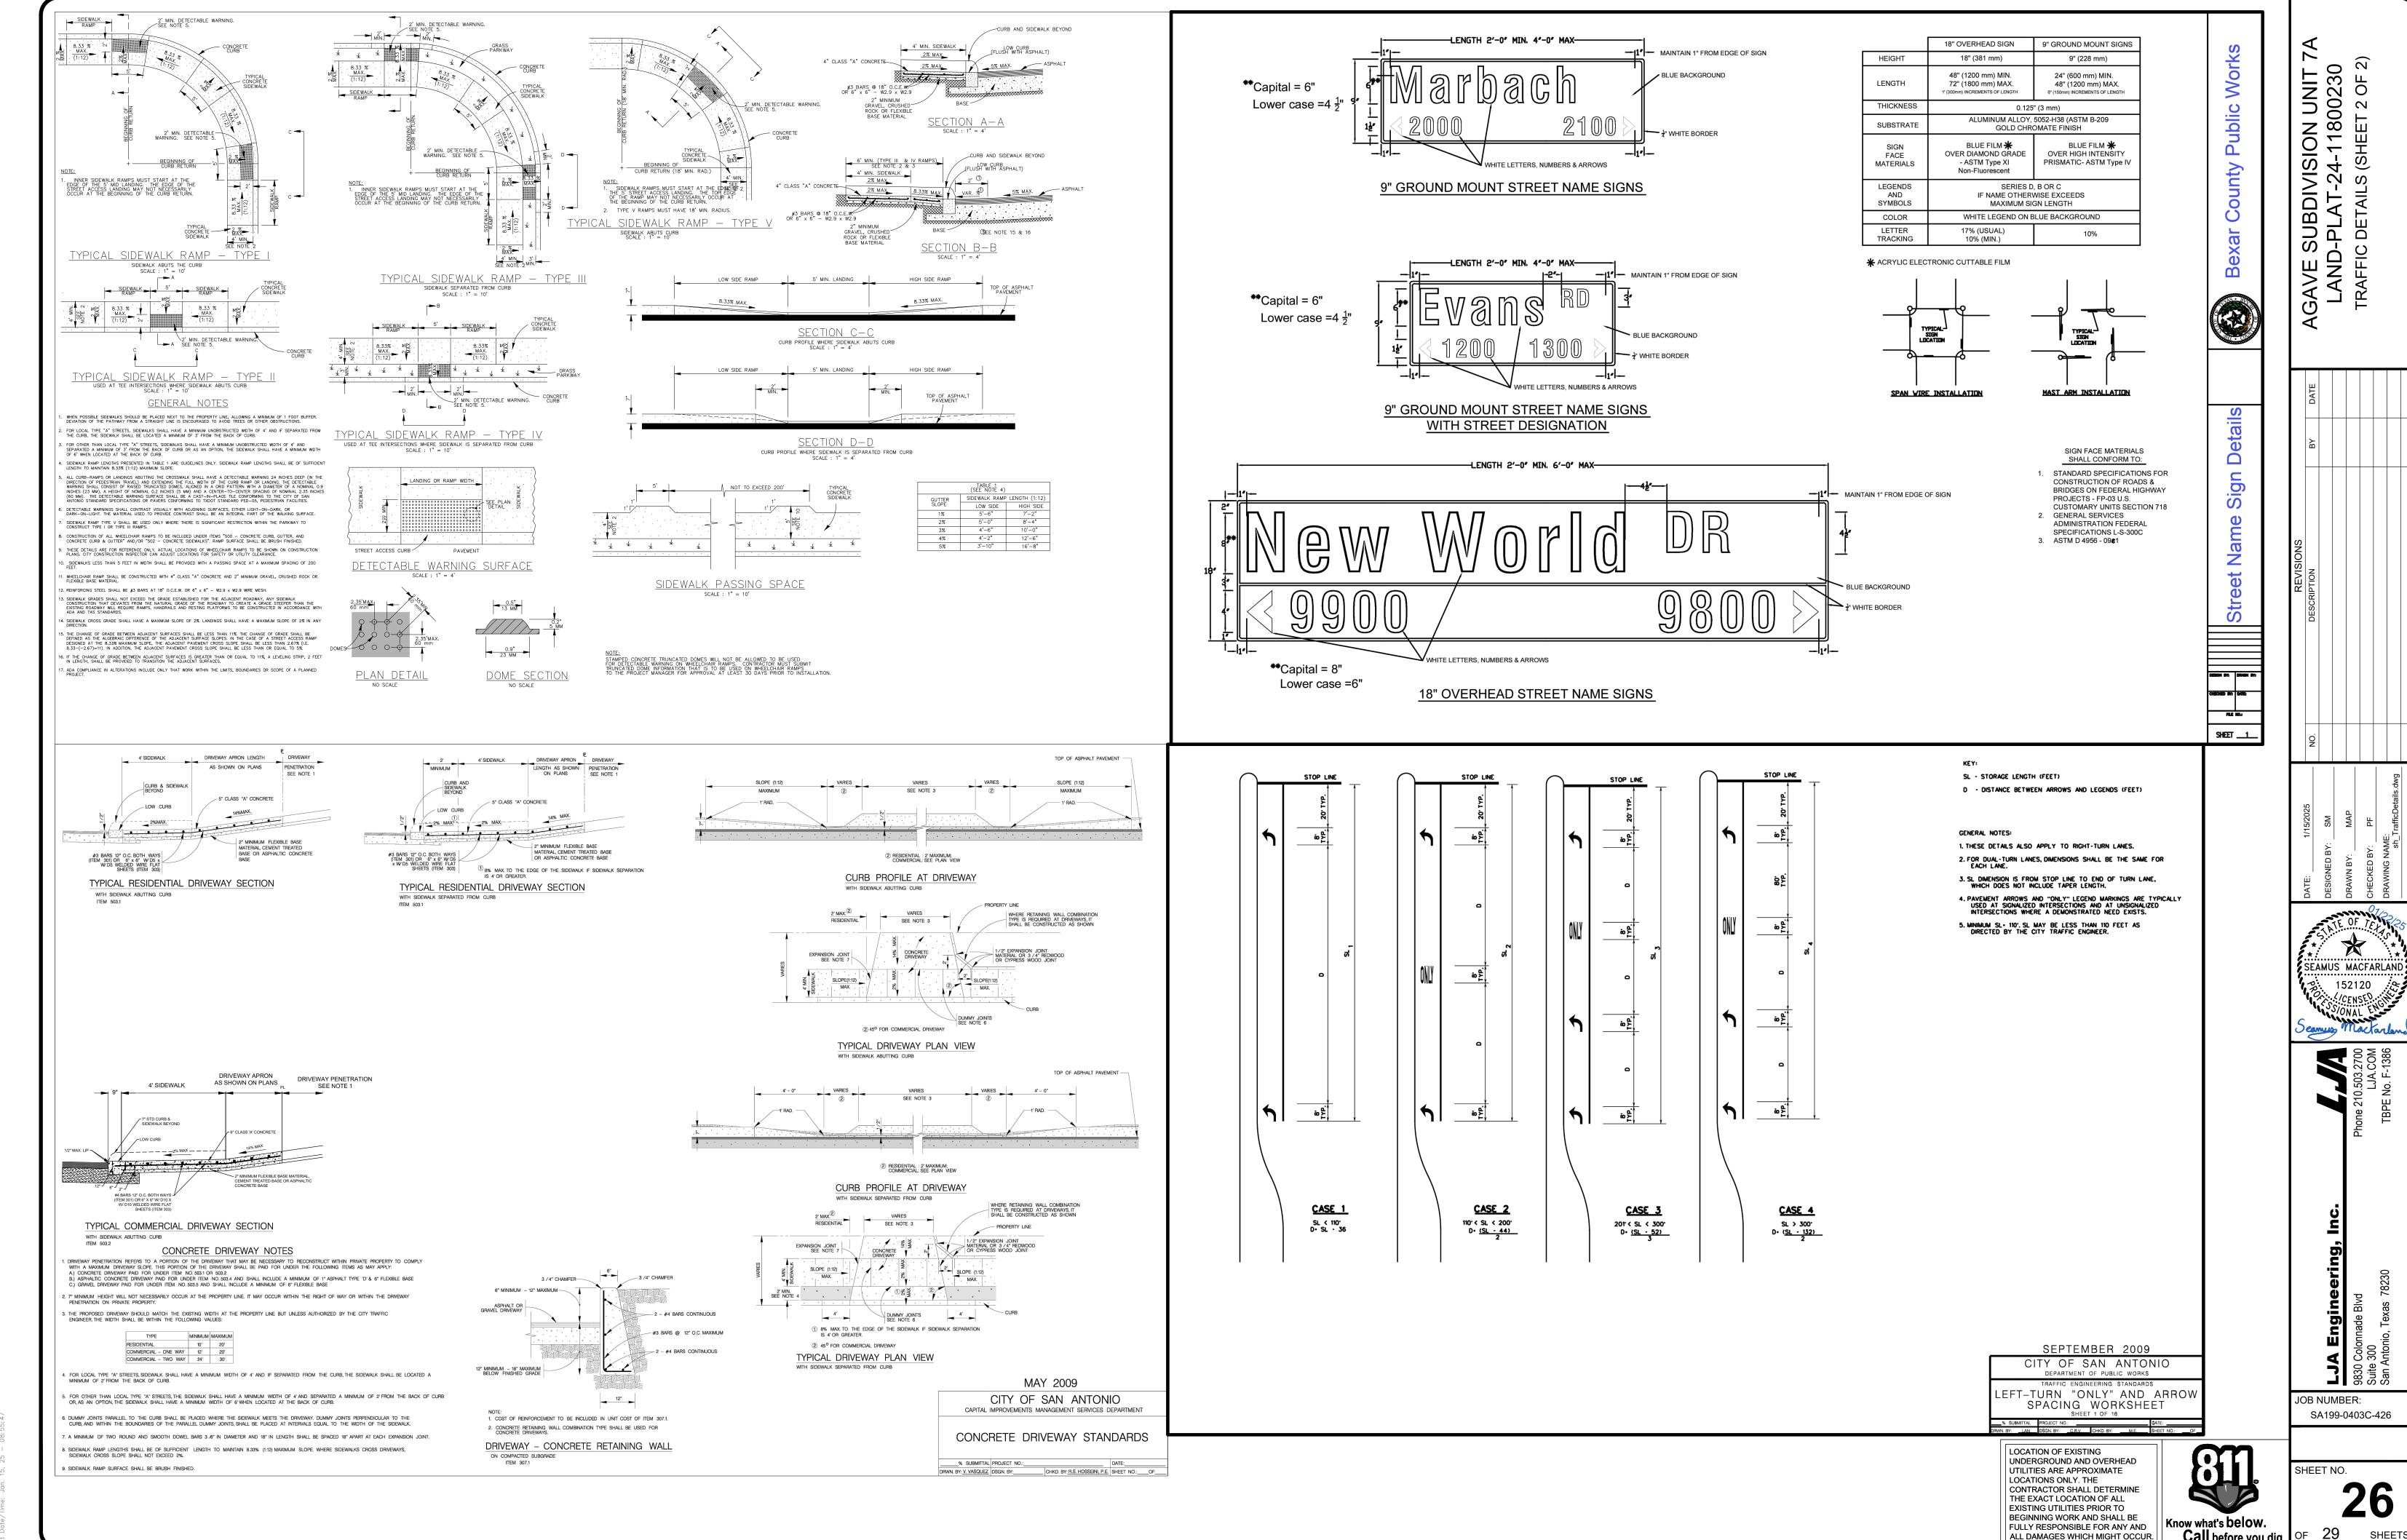

Call before you dig.

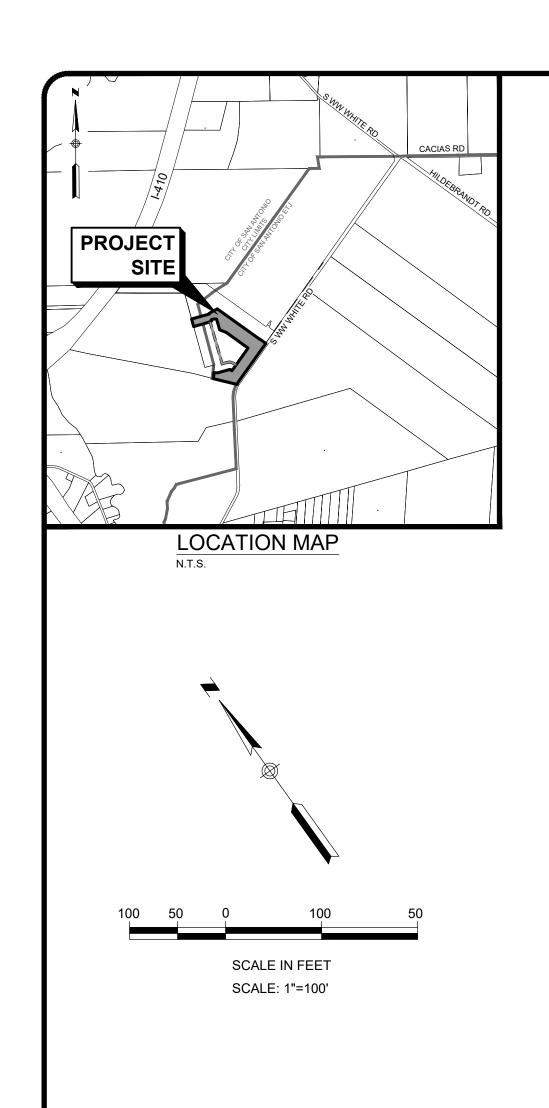

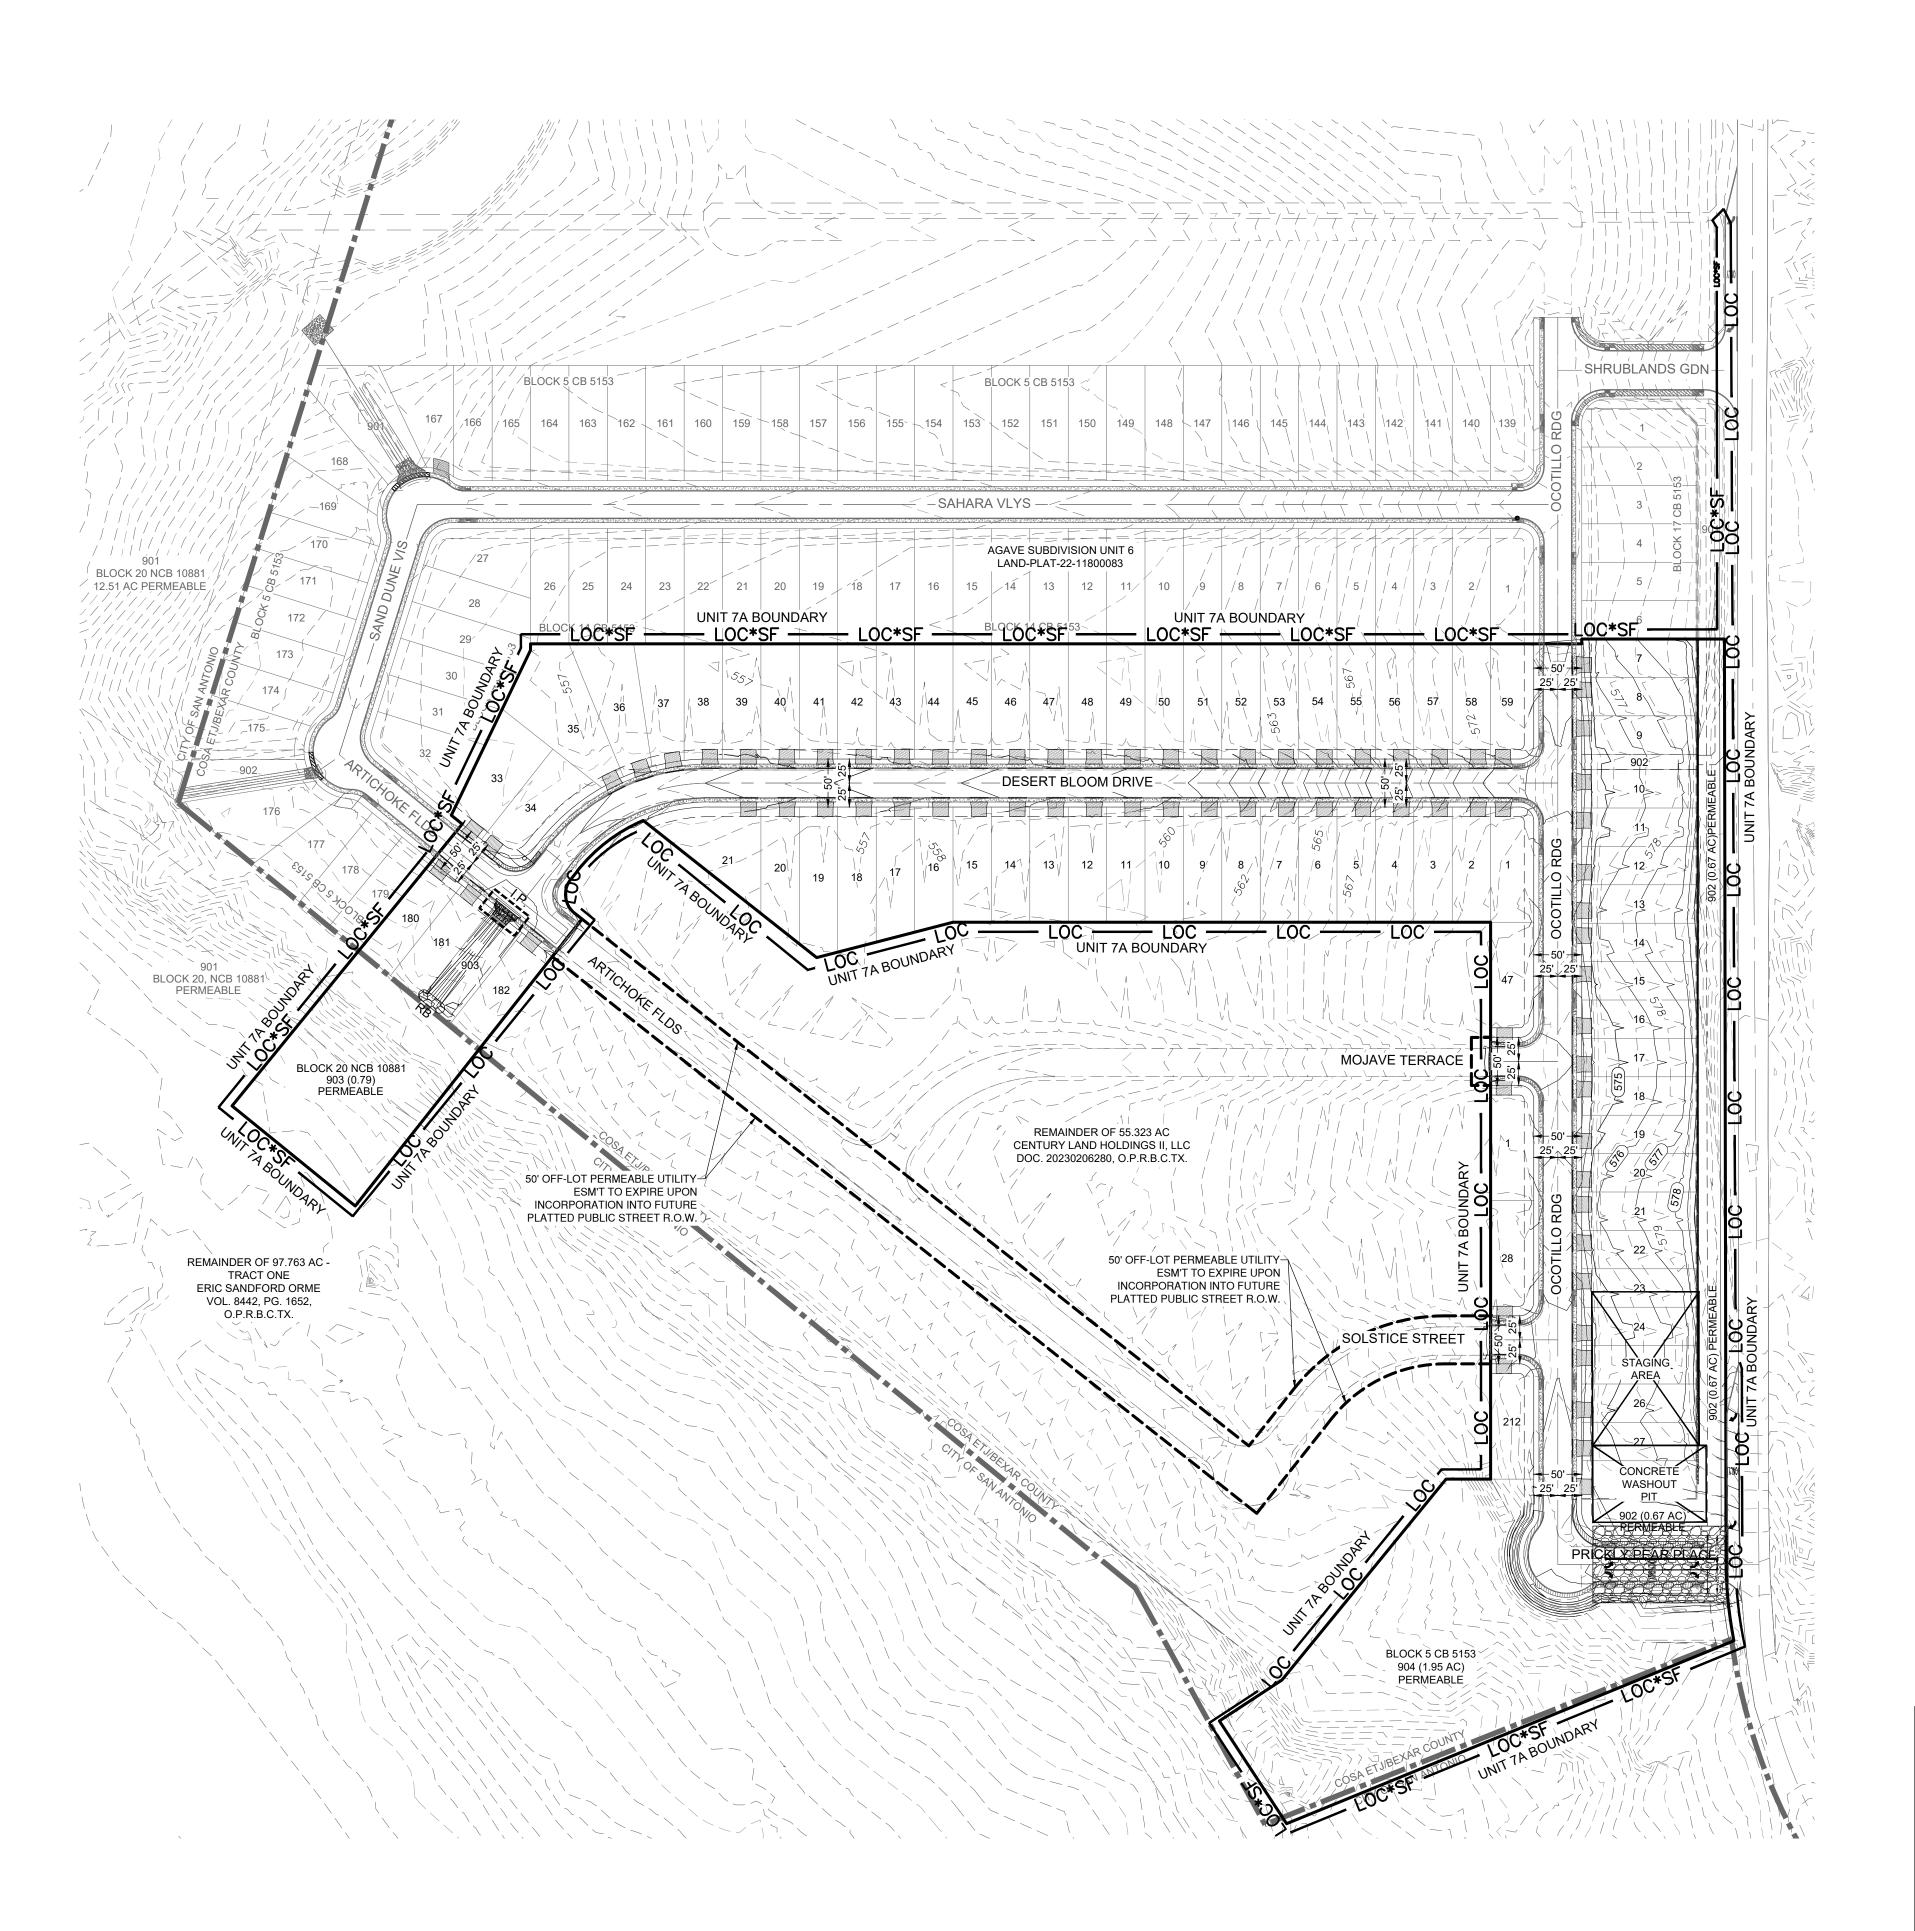



GRASSED DRAIN FLOW PAVEMENT DRAIN FLOW - — -800- -EXISTING CONTOUR -----800 ---- PROPOSED CONTOUR CONCRETE WASHOUT PIT STABILIZED CONSTRUCTION EXIT SILT FENCE LIMITS OF CONSTRUCTION COSA/ETJ LIMITS

SWPPP MODIFICATIONS

SIGNATURE

DATE

MODIFICATIONS

INLET PROTECTION SEE DETAIL C25.09, SHEET C25

ROCK BERM

SUBDIVISION UNIT 0-PLAT-24-11800230

SEAMUS MACFARLAND

JOB NUMBER: SA199-0403C-426

SHEET NO.

SHEETS

LOCATION OF EXISTING UNDERGROUND AND OVERHEAD UTILITIES ARE APPROXIMATE LOCATIONS ONLY. THE CONTRACTOR SHALL DETERMINE THE EXACT LOCATION OF ALL EXISTING UTILITIES PRIOR TO BEGINNING WORK AND SHALL BE FULLY RESPONSIBLE FOR ANY AND ALL DAMAGES WHICH MIGHT OCCUR.

Know what's below.

Call before you dig.

FENCE POSTS SHOULD BE MADE OF HOT ROLLED STEEL, AT LEAST 4 FEET LONG WITH TEE OR YBAR CROSS SECTION, SURFACE PAINTED OR GALVANIZED, MINIMUM NOMINAL WEIGHT 1.25 LB/FT², AND BRINDELL HARDNESS EXCEEDING

WOVEN WIRE BACKING TO SUPPORT THE FABRIC SHOULD BE GALVANIZED 2" X

STEEL POSTS, WHICH SUPPORT THE SILT FENCE, SHOULD BE INSTALLED ON A SLIGHT ANGLE TOWARD THE ANTICIPATED RUNOFF SOURCE. POST MUST BE EMBEDDED A MINIMUM OF 1- FOOT DEEP AND SPACED NOT MORE THAN 8 FEET

LAY OUT FENCING DOWN-SLOPE OF DISTURBED AREA, FOLLOWING THE CONTOUR AS CLOSELY AS POSSIBLE. THE FENCE SHOULD BE SITED SO THAT THE MAXIMUM DRAINAGE AREA IS 1/4 ACRE/100 FEET OF FENCE.

THE TOE OF THE SILT FENCE SHOULD BE TRENCHED IN WITH A SPADE OR MECHANICAL TRENCHER, SO THAT THE DOWN-SLOPE FACE OF THE TRENCH IS FLAT AND PERPENDICULAR TO THE LINE OF FLOW. WHERE FENCE CANNOT BE TRENCHED IN (E.G., PAVEMENT OR ROCK OUTCROP), WEIGHT FABRIC FLAP WITH 3 INCHES OF PEA GRAVEL ON UPHILL SIDE TO PREVENT FLOW FROM

ON CENTER. WHERE WATER CONCENTRATES, THE MAXIMUM SPACING SHOULD

THE TRENCH MUST BE A MINIMUM OF 6 INCHES DEEP AND 6 INCHES WIDE TO ALLOW FOR THE SILT FENCE FABRIC TO BE LAID IN THE GROUND AND BACKFILLED WITH COMPACTED MATERIAL.

SILT FENCE SHOULD BE SECURELY FASTENED TO EACH STEEL SUPPORT POST OR TO WOVEN WIRE, WHICH IS IN TURN ATTACHED TO THE STEEL FENCE POST. THERE SHOULD BE A 3-FOOT OVERLAP, SECURELY FASTENED WHERE ENDS OF FARBUR MEET.

INSPECT ALL FENDING WEEKLY, AND AFTER ANY RAINFALL. REMOVE SEDIMENT WHEN BUILDUP REACHES 6 INCHES. REPLACE ANY TORN FABRIC OR INSTALL A SECOND LINE OF FENCING PARALLEL TO THE TORN SECTION.

B. TRIANGULAR SEDIMENT FILTER DIKE

THE DIKE STRUCTURE SHALL BE CONSTRUCTED OF 6" X 6", 6 GAUGE WELDED WIRE MESH, 18 INCHES PER SIDE, AND WRAPPED WITH GEOTEXTILE FABRIC THE

FILTER FABRIC SHOULD LAP OVER ENDS SIX (6) INCHES TO COVER DIKE TO DIKE JUNCTION; EACH JUNCTION SHOULD BE SECURED BY SHOAT RINGS.

FASTENING - THE FABRIC SKIRT MAY BE TOED- IN WITH 6 INCHES O

POSITION DIKE PARALLEL TO THE CONTOURS, WITH THE END OF EACH SECTION CLOSELY ABUTTING THE ADJACENT SECTIONS.

COMPACTED MATERIAL, OR 12 INCHES OF THE FABRIC SKIRT SHOULD EXTEND UPHILL AND BE SECURED WITH A MINIMUM OF 3 INCHES OF OPEN GRADED ROCK, OR WITH STAPLES OR NAILS. IF THESE TWO OPTIONS ARE NOT FEASIBLE THE DIVERSITY OF THE STAPLES OF THE STAPLES IN A MAY BE THE DIVERSITY OF THE STAPLES OF THE STAPLES IN A MAY BE THE S THE DIKE STRUCTURE MAY BE TRENCHED IN 4 INCHES.

TRIANGULAR SEDIMENT FILTER DIKES SHOULD BE INSTALLED ACROSS EXPOSED SLOPES DURING CONSTRUCTION WITH ENDS OF THE DIKE TIED INTO EXISTING GRADES TO PREVENT FAILURE AND SHOULD INTERCEPT NO MORE THAN ONE ACRE OF PUNCTURE.

WHEN MOVED TO ALLOW VEHICULAR ACCESS, THE DIKES SHOULD BE REINSTALLED AS SOON AS POSSIBLE, BUT ALWAYS AT THE END OF THE

INSPECTION SHOULD BE MADE WEEKLY OR AFTER EACH RAINFALL EVENT AND REPAIR OR REPLACEMENT SHOULD BE MADE PROMPTLY AS NEEDED BY THE CONTRACTOR INSPECT AND REALIGN DIKES AS NEEDED TO PREVENT GAPS

ACCUMULATED SILT SHOULD BE REMOVED AFTER EACH RAINFALL, AND DISPOSED OF IN A MANNER WHICH WILL NOT CAUSE ADDITIONAL SILTATION.

C. TEMPORARY CONSTRUCTION ENTRANCE/EXIT

LENGTH - AT LEAST 50 FEET

AGGREGATE SIZE - 4 TO 8 INCHES WASHED, COARSE STONE.

THICKNESS - MINIMUM 8 INCHES.

WIDTH - MINIMUM WIDTH SHALL BE 12 FEET OR THE FULL WIDTH OF EXIT ROADWAY, WHICHEVER IS GREATER.

WASHING - WHEN NECESSARY, IF A WASHING FACILITY IS REQUIRED, A LEVEL AREA WITH A MINIMUM 4 INCH DIAMETER WASHED STONE OR COMMERCIAL RACK SHALL BE INSTALLED WHICH DRAINS INTO AN APPROVED TRAP OR SEDIMENT BASIN. ALL SEDIMENT SHALL BE PREVENTED FROM ENTERING ANY STORM

DRAIN, DITCH OR WATERCOURSE USING APPROVED METHODS. MAINTENANCE - THE ENTRANCE SHALL BE MAINTAINED IN CONDITION WHICH WILL PREVENT TRACKING OR FLOWING OF SEDIMENT ONTO PUBLIC ROADWAYS. THIS MAY REQUIRE PERIODIC TOP DRESSING WITH ADDITIONAL STONE AS CONDITIONS DEMAND, AND REPAIR AND/OR CLEANOUT OF ANY MEASURES USED TO TRAP SEDIMENT ALL SEDIMENT SPILLED DROPPED. SEDIMENT. ALL SEDIMENT SPILLED, DROPPED, WASHED OR TRACKED ONTO PUBLIC ROADWAY MUST BE REMOVED

DRAINAGE - IF THE SLOPE TOWARD THE ROAD EXCEEDS 2%, CONSTRUCT A RIDGE 6 TO 8 INCHES HIGH WITH 3:1 (H:V) SIDE SLOPES ACROSS THE FOUNDATION APPROXIMATELY 15 FEET FROM THE ENTRANCE TO DIVERT RUNOFF AWAY FROM THE PUBLIC ROAD. INSTALL PIPE UNDER PAD AS NEEDED TO MAINTAIN PROPER PUBLIC ROAD

FABRIC - PLACE GEOTEXTILE FABRIC AND GRADE FOUNDATION TO IMPROVE STABILITY, ESPECIALLY WHERE WET CONDITIONS ARE ANTICIPATED.

D. INTERCEPTOR SWALE

1. MAXIMUM DEPTH OF FLOW IN THE SWALE SHALL BE 1 FOOT.

2. THE MINIMUM BOTTOM WIDTH OF THE SWALE SHALL BE 2 FEET

3. SIDE SLOPES OF THE SWALE SHALL BE 3:1 OR FLATTER

4. MINIMUM DESIGN CHANNEL FREEBOARD SHALL BE 6 INCHES

5. SWALES MUST MAINTAIN POSITIVE GRADE TO AN ACCEPTABLE OUTLET INTERCEPTOR SWALES MUST BE STABILIZED IMMEDIATELY UPON EXCAVATION SO AS NOT TO CONTRIBUTE TO THE EROSION PROBLEM THEY ARE ADDRESSING.

ALL TREES, BRUSH, STUMPS, OBSTRUCTIONS AND OTHER MATERIAL SHALL BE REMOVED AND DISPOSED OF SO AS NOT TO INTERFERE WITH THE PROPER

FUNCTIONING OF THE SWALE. 8. ALL EARTH REMOVED AND NOT NEEDED IN CONSTRUCTION SHALL BE DISPOSED OF IN AN APPROPRIATE SPOILS SITE.

INSPECTION MUST BE MADE AFTER EACH RAIN EVENT TO LOCATE AND REPAIR ANY DAMAGE TO THE CHANNEL OR TO CLEAR DEBRIS OR OTHER OBSTRUCTIONS SO AS NOT TO DIMINISH FLOW CAPACITY. DAMAGES WHICH RESULT FROM NORMAL CONSTRUCTION ACTIVITIES SHALL BE REPAIRED AT THE END OF EACH WORK DAY.

E. ROCK BERMS

LAY OUT THE WOVEN WIRE SHEATHING PERPENDICULAR TO THE FLOW LINE. THE SHEATHING SHOULD BE 20 GAUGE WOVEN WIRE MESH WITH 1 INCH OPENINGS.

BERM SHOULD HAVE A TOP WIDTH OF 2 FEET MINIMUM WITH SIDE SLOPES BEING 2:1 (H:V) OR FLATTER.

3. PLACE THE ROCK ALONG THE SHEATHING AS SHOWN IN THE DIAGRAM (FIGURE 1-28), TO A HEIGHT NOT LESS THAN 18". WRAP THE WIRE SHEATHING AROUND THE ROCK AND SECURE WITH TIE WIRE SO THAT THE ENDS OF THE SHEATHING OVERLAP AT LEAST 2 INCHES, AND THE BERM

RETAINS ITS SHAPE WHEN WALKED UPON. BERM SHOULD BE BUILT ALONG THE CONTOUR AT ZERO PERCENT GRADE OR AS NEAR AS POSSIBLE. THE ENDS OF THE BERM SHOULD BE TIED INTO EXISTING UPSLOPE GRADE AND THE BERM SHOULD BE BURIED IN A TRENCH APPROXIMATELY 3 TO 4 INCHES DEEP TO PREVENT FAILURE OF THE CONTROL.

INSPECTION SHOULD BE MADE WEEKLY AND AFTER EACH RAINFALL BY THE RESPONSIBLE PARTY. FOR INSTALLATIONS IN STREAMBEDS, ADDITIONAL DAILY INSPECTIONS SHOULD BE MADE.

REMOVE SEDIMENT AND OTHER DEBRIS WHEN BUILDUP REACHES 6 INCHES AND DISPOSE OF THE ACCUMULATED SILT IN AN APPROVED MANNER THAT WILL NOT CAUSE ANY ADDITIONAL SILTATION.

REPAIR ANY LOOSE WIRE SHEATHING. THE BERM SHOULD BE RESHAPED AS NEEDED DURING INSPECTION. THE BERM SHOULD BE REPLACED WHEN THE STRUCTURE CEASES TO FUNCTION AS INTENDED DUE TO SILT ACCUMULATION AMONG THE ROCKS, WASHOUT, CONSTRUCTION TRAFFIC DAMAGE, ETC.

THE ROCK BERM SHOULD BE LEFT IN PLACE UNTIL ALL UPSTREAM AREAS ARE STABILIZED AND ACCUMULATED SILT REMOVED.

F. SANDBAG BERMS

THE BAG LENGTH SHOULD BE 24 TO 30 INCHES, WIDTH SHOULD BE 16 TO 18 INCHES AND THICKNESS SHOULD BE 6 TO 8 INCHES. (3) SANDBAGS SHOULD BE FILLED WITH COARSE GRADE SAND, FREE FROM DELETERIOUS MATERIAL.ALL SAND SHOULD PASS THROUGH A NO. 10 SIEVE. THE FILLED BAG SHOULD HAVE AN ADPROVIMATE WEIGHT OF 40 POLITIONS

THE BERM SHOULD BE A MINIMUM HEIGHT OF 18 INCHES, MEASURED FROM THE TOP OF THE EXISTING GROUND AT THE UPSLOPE TOE TO THE TOP OF THE BERM.

THE BERM SHOULD BE SIZED AS SHOWN IN THE PLANS BUT SHOULD HAVE A MINIMUM WIDTH OF 48 INCHES MEASURED AT THE BOTTOM OF THE BERM AND 16 INCHES MEASURED AT THE TOP OF THE BERM.

4. RUNOFF WATER SHOULD FLOW OVER THE TOPS OF THE SANDBAGS OR THROUGH 4-INCH DIAMETER PVC PIPES EMBEDDED BELOW THE TOP LAYER OF BAGS AS SHOWN.

SANDBAGS SHOULD BE STACKED IN AT LEAST THREE ROWS ABUTTING EACH OTHER, AND IN STAGGERED ARRANGEMENT. THE BASE OF THE BERM SHOULD HAVE AT LEAST 3 SANDBAGS. THESE CAN BE REDUCED TO 2 AND 1 BAG IN THE SECOND AND THIRD ROWS RESPECTIVELY. FOR EACH ADDITIONAL 6 INCHES OF HEIGHT, AN ADDITIONAL SANDBAG MUST DE ADDITIONAL SANDBAG MUST

BE ADDED TO EACH ROW WIDTH. THE SAND BAG BERM SHOULD BE INSPECTED WEEKLY AND AFTER EACH RAIN.
THE SANDBAGS SHOULD BE RESHAPED OR REPLACED AS NEEDED DURING

WHEN THE SILT REACHES 6 INCHES, THE ACCUMULATED SILT SHOULD BE REMOVED AND DISPOSED OF AT AN APPROVED SITE IN A MANNER THAT WILL

G. STONE OUTLET SEDIMENT TRAP

1. ALL AGGREGATE SHOULD BE AT LEAST 3 INCHES IN DIAMETER AND SHOULD NOT EXCEED A VOLUME OF $0.5\ \mbox{CUBIC}$ FOOT.

2. EARTH EMBANKMENT: PLACE FILL MATERIAL IN LAYERS NOT MORE THAN 8 INCHES IN LOOSE DEPTH. BEFORE COMPACTION, MOISTEN OR AERATE EACH LAYER AS NECESSARY TO PROVIDE THE OPTIMUM MOISTURE CONTENT OF THE MATERIAL COMPACT EACH LAYER TO 95 PERCENT STANDARD PROCTOR DENSITY. DO NO PLACE MATERIAL ON SURFACES THAT ARE MUDDY OR FROZEN. SIDE SLOPES FOR THE EMBANKMENT ARE TO BE 3:1. THE MINIMUM WIDTH OF THE EMBANKMENT

3. A GAP IS TO BE LEFT IN THE EMBANKMENT IN THE LOCATION WHERE THE NATURAL CONFLUENCE OF RUNOFF CROSSES THE EMBANKMENT LINE. THE GAP IS TO HAVE A WIDTH IN FEET EQUAL TO 6 TIMES THE DRAINAGE AREA IN ACRES.

4. GEOTEXTILE COVERED ROCK CORE: A CORE OF FILTER STONE HAVING A MINIMUM HEIGHT OF 1.5 FEET AND A MINIMUM WIDTH AT THE BASE OF 3 FEET SHOULD BE PLACED ACROSS THE OPENING OF THE EARTH EMBANKMENT AND SHOULD BE COVERED BY GEOTEXTILE FABRIC WHICH SHOULD EXTEND A MINIMUM DISTANCE OF 2 FEET IN EITHER DIRECTION FROM THE BASE OF THE FILTER STONE CORE.

5. FILTER STONE EMBANKMENT: FILTER STONE SHOULD BE PLACED OVER THE GEOTEXTILE AND IS TO HAVE A SIDE SLOPE WHICH MATCHES THAT OF THE EARTH EMBANKMENT OF 3:1 AND SHOULD COVER THE GEOTEXTILE/ROCK CORE A MINIMUM OF 6INCHES WHEN INSTALLATION IS COMPLETE. THE CREST OF THE OUTLET SHOULD BE AT LEAST 1 FOOT BELOW THE TOP OF THE EMBANKMENT.

6. INSPECTION SHOULD BE MADE WEEKLY AND AFTER EACH RAINFALL. CHECK THE EMBANKMENT, SPILLWAYS, AND OUTLET FOR EROSION DAMAGE, AND INSPECT THE EMBANKMENT FOR PIPING AND SETTLEMENT. REPAIR SHOULD BE MADE PROMPTLY AS NEEDED BY THE CONTRACTOR.

7. TRASH AND OTHER DEBRIS SHOULD BE REMOVED AFTER EACH RAINFALL TO PREVENT CLOGGING OF THE OUTLET STRUCTURE.

SEDIMENT SHOULD BE REMOVED AND THE TRAP RESTORED TO ITS ORIGINAL DIMENSIONS WHEN THE SEDIMENT HAS ACCUMULATED TO HALF OF THE DESIGN

H. SEDIMENT BASINS

1. THE DRAINAGE AREA FOR A SEDIMENT BASIN SHALL BE LESS THAN 100 ACRES. 2. THE BASIN SHOULD INCLUDE A PERMANENT STAKE TO INDICATE THE SEDIMENT LEVEL IN THE POOL AND MARKED TO INDICATE WHEN THE SEDIMENT OCCUPIES 50% OF THE BASIN VOLUME (NOT THE TOP OF THE STAKE). SEDIMENT SHALL BE REMOVED WHEN SEDIMENT REACHES 50% STORAGE CAPACITY.

3. PLACE FILL MATERIAL IN LAYERS NOT MORE THAN 8 INCHES IN LOOSE DEPTH. BEFORE COMPACTION, MOISTEN OR AERATE EACH LAYER AS NECESSARY TO PROVIDE THE OPTIMUM MOISTURE CONTENT OF THE MATERIAL. COMPACT EACH LAYER TO 95 PERCENT STANDARD PROCTOR DENSITY. DO NOT PLACE MATERIAL ON SURFACES THAT ARE MUDDY OR FROZEN. SIDE SLOPES FOR THE EMBANKMENT SHOULD BE 3:1 (H:V). MINIMUM WIDTH OF THE EMBANKMENT AT THE TOP SHALL BE 8 FEET.

4. AN EMERGENCY SPILLWAY SHOULD BE INSTALLED ADJACENT TO THE EMBANKMENT ON UNDISTURBED SOIL AND SHOULD BE SIZED TO CARRY THE FULL AMOUNT OF FLOW GENERATED BYA 10-YEAR, 3-HOUR STORM WITH 1 FOOT OF FREEBOARD LESS THE AMOUNT WHICH CAN BE CARRIED BY THE PRINCIPAL OUTLET CONTROL DEVICE. THE EMERGENCY SPILLWAY SHOULD BE LINED WITH RIPRAP AS SHOULD THE SWALE LEADING FROM THE SPILLWAY TO THE NORMAL WATERCOURSE AT THE BASE OF THE


5. INSPECTION SHOULD BE MADE WEEKLY AND AFTER EACH RAINFALL. CHECK THE EMBANKMENT, SPILLWAYS, AND OUTLET FOR EROSION DAMAGE, AND INSPECT THE EMBANKMENT FOR PIPING AND SETTLEMENT. REPAIR SHOULD BE MADE PROMPTLY AS NEEDED BY THE CONTRACTOR.TRASH AND OTHER DEBRIS SHOULD BE REMOVED AFTER EACH RAINFALL TO PREVENT CLOGGING OF THE OUTLET STRUCTURE.

6. ACCUMULATED SILT SHOULD BE REMOVED AND THE BASIN SHOULD BE RE- GRADED TO ITS ORIGINAL DIMENSIONS AT SUCH POINT THAT THE CAPACITY OF THE IMPOUNDMENT HAS BEEN REDUCED TO 75% OF ITS ORIGINAL STORAGE CAPACITY.


ADDITIONAL NOTES:

UPON COMPLETION OF CONSTRUCTION ALL DISTURBED AREAS SHALL BE REVEGETATED TO 70% OF EXISTING CONDITIONS IN ACCORDANCE WITH THE SWPPP AND TPDES REQUIREMENTS.

2. THIS SITE IS NOT LOCATED ADJACENT TO ANY SURFACE WATERS 3. THIS SITE WILL NOT HAVE ANY LOCATIONS WHERE STORM WATER DISCHARGES DIRECTLY TO A SURFACE WATER BODY.

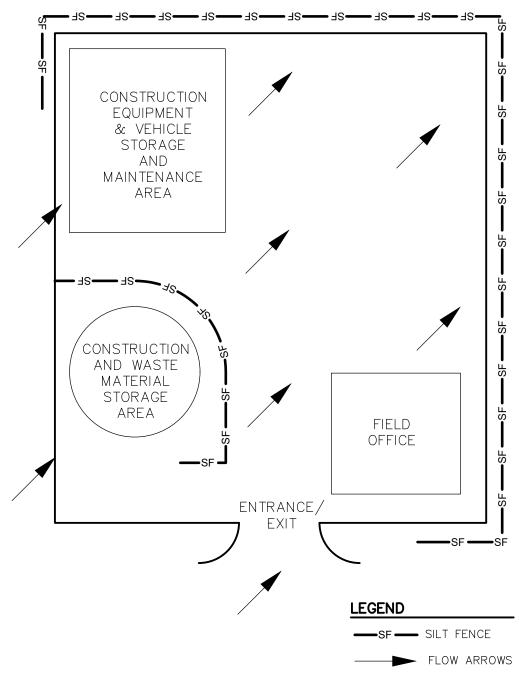

CONSTRUCTION STAGING AREA

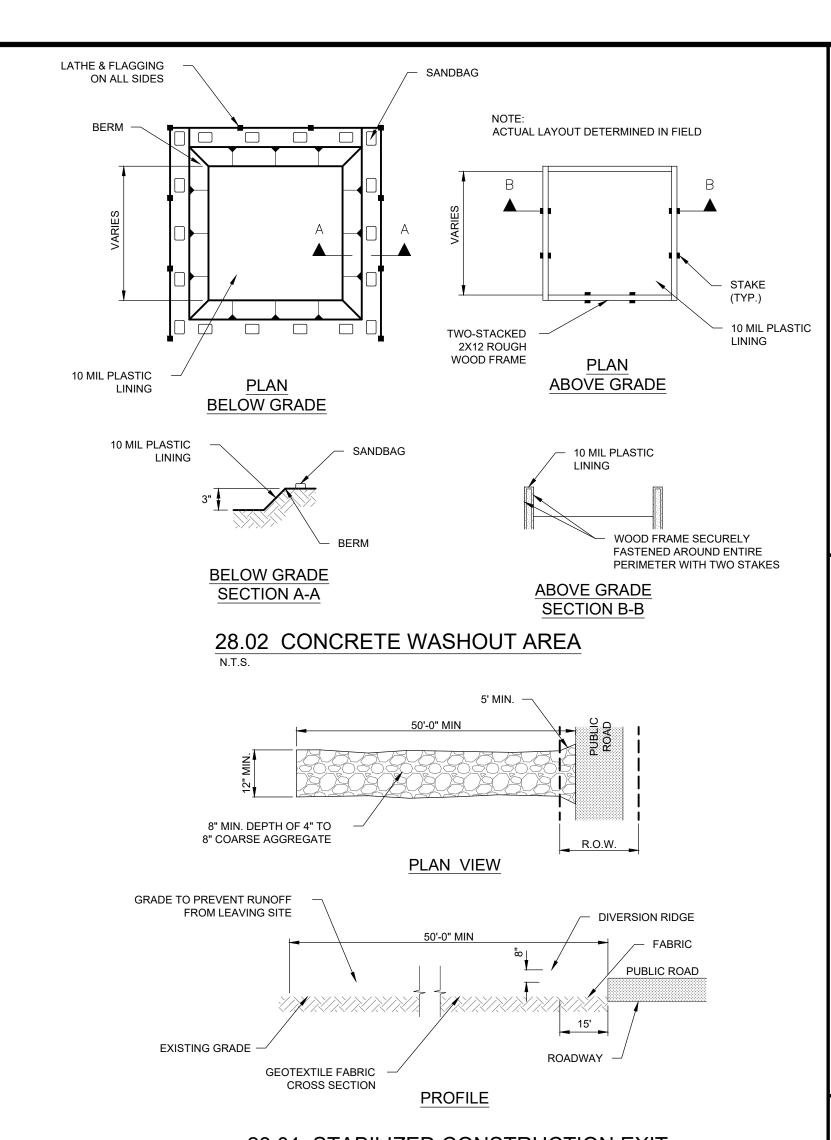

LNO

<u>NO</u>


S


 $\mathbf{\Omega}$


0


152120


28.01 STABILIZED CONSTRUCTION EXIT

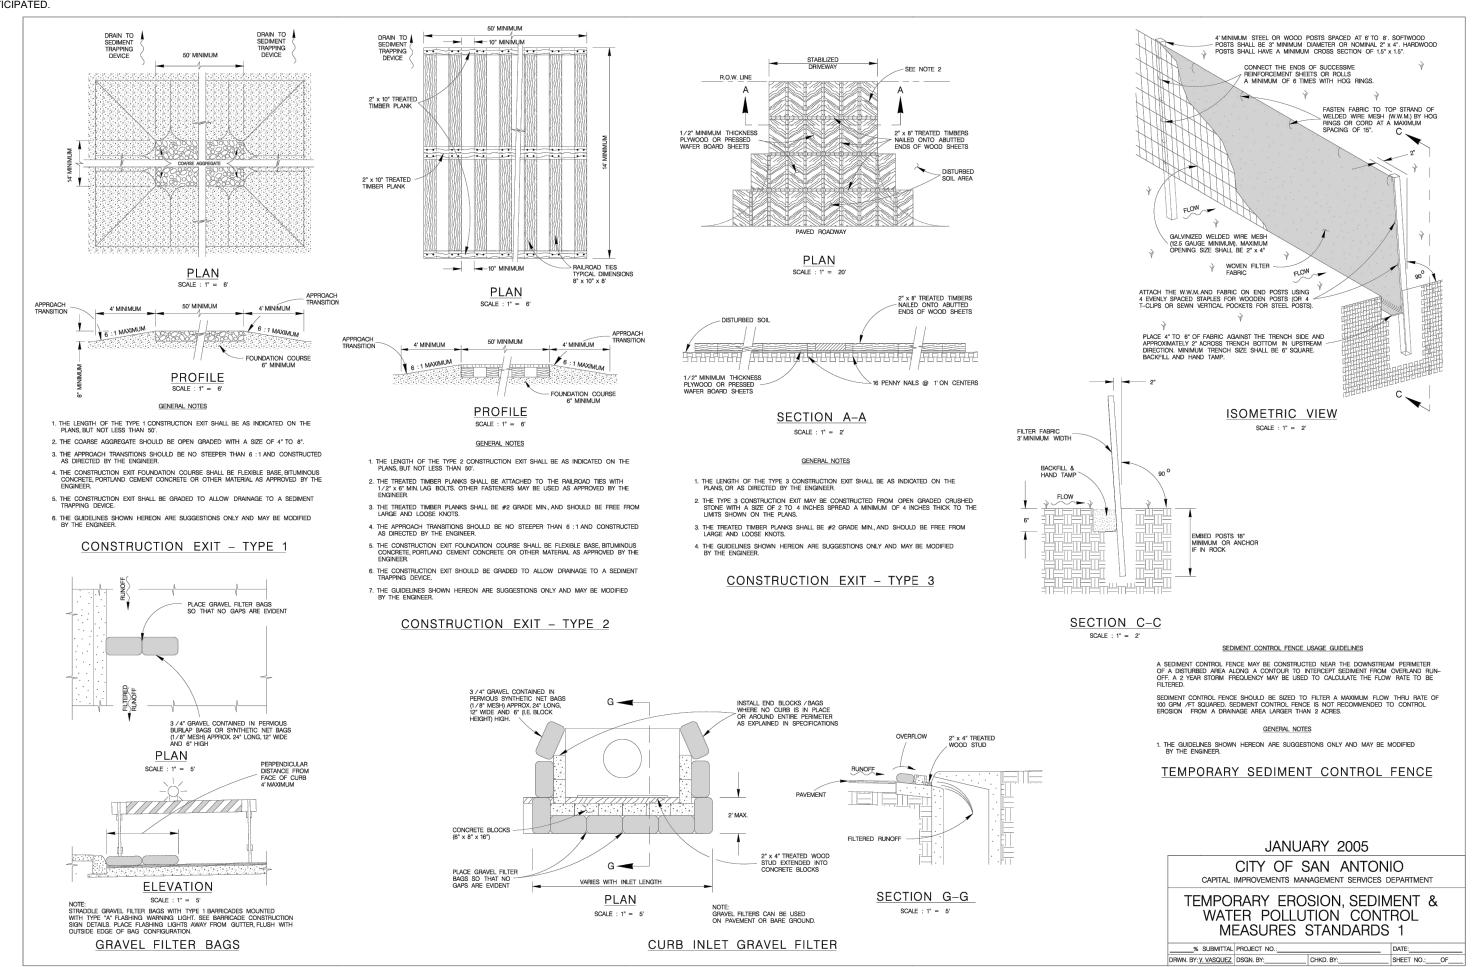

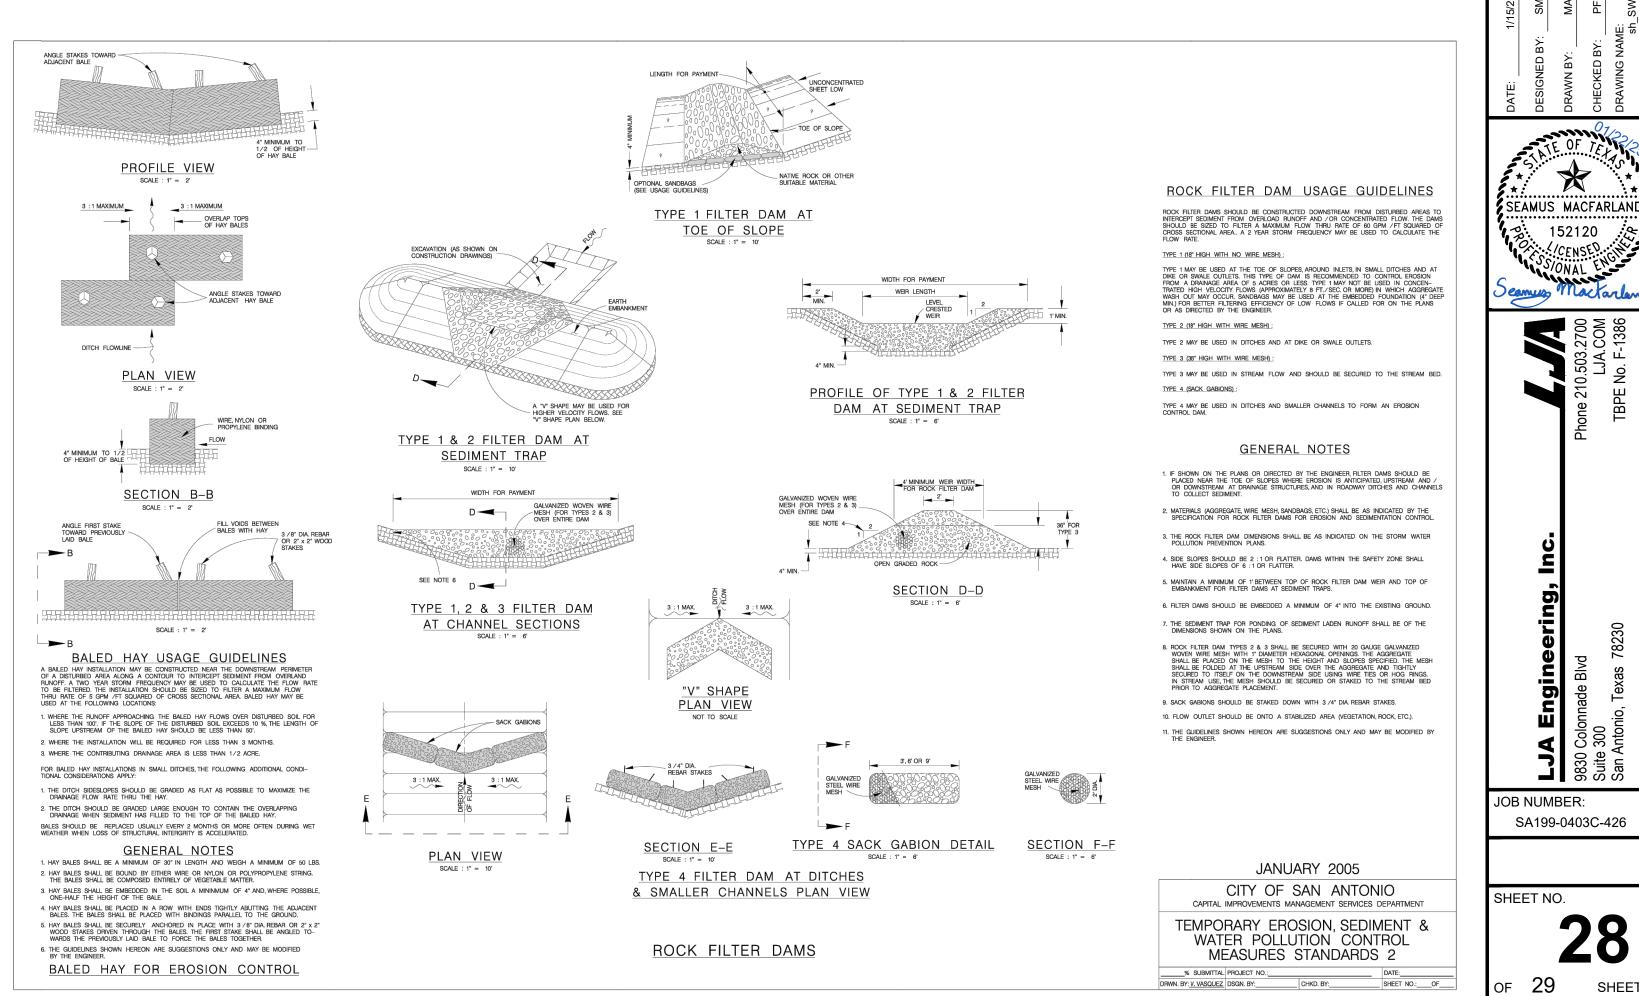

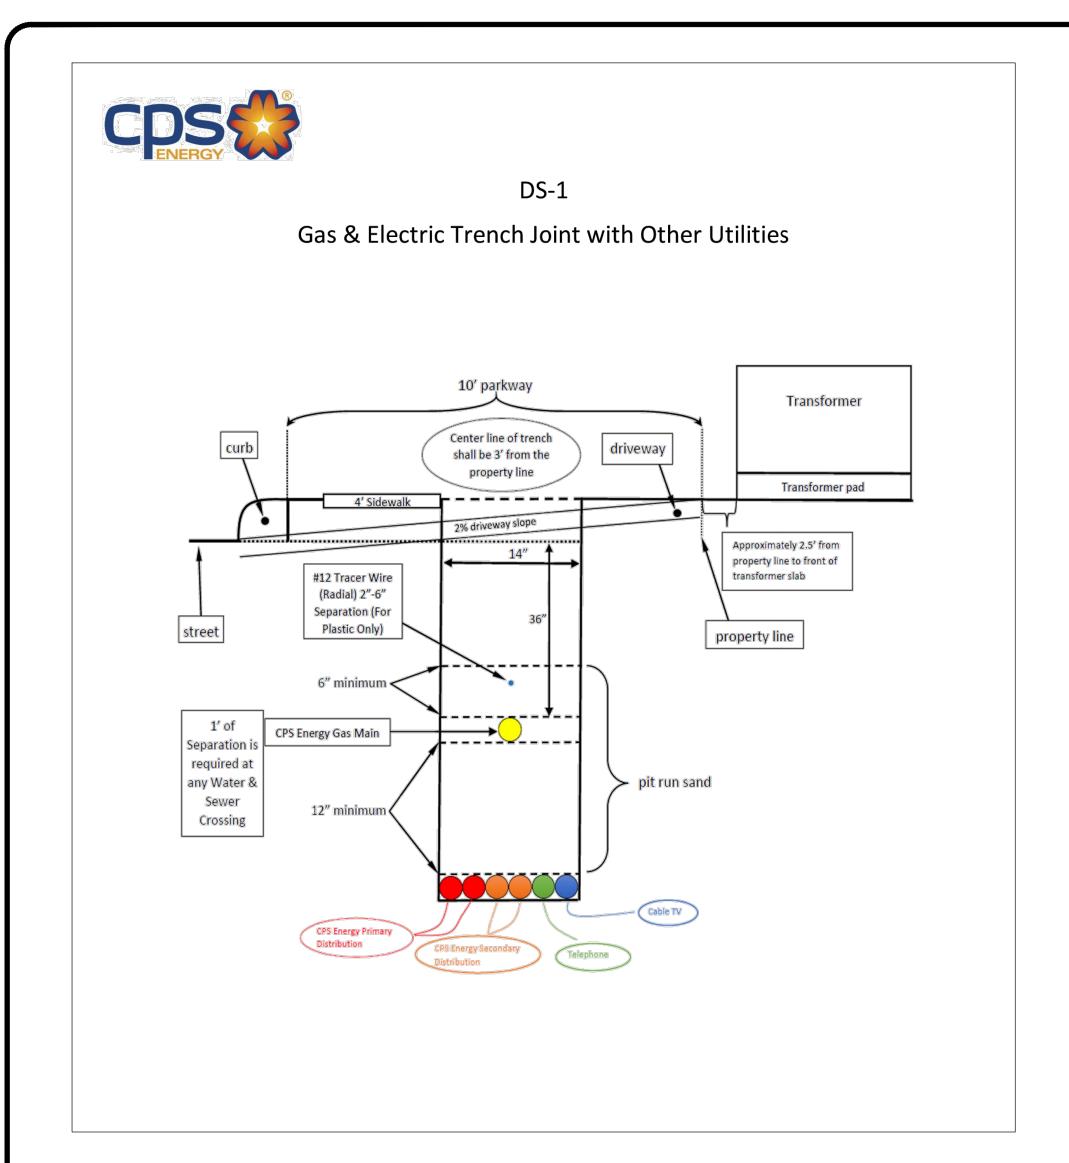

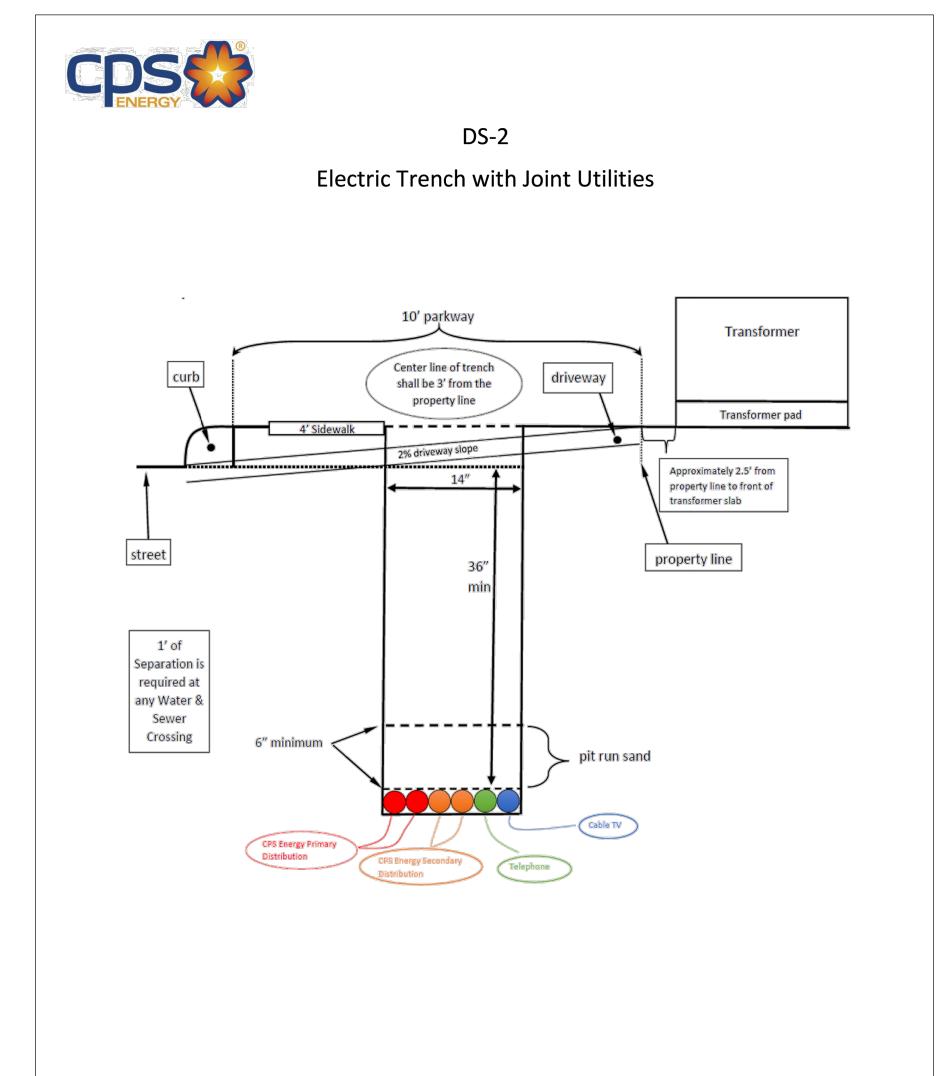

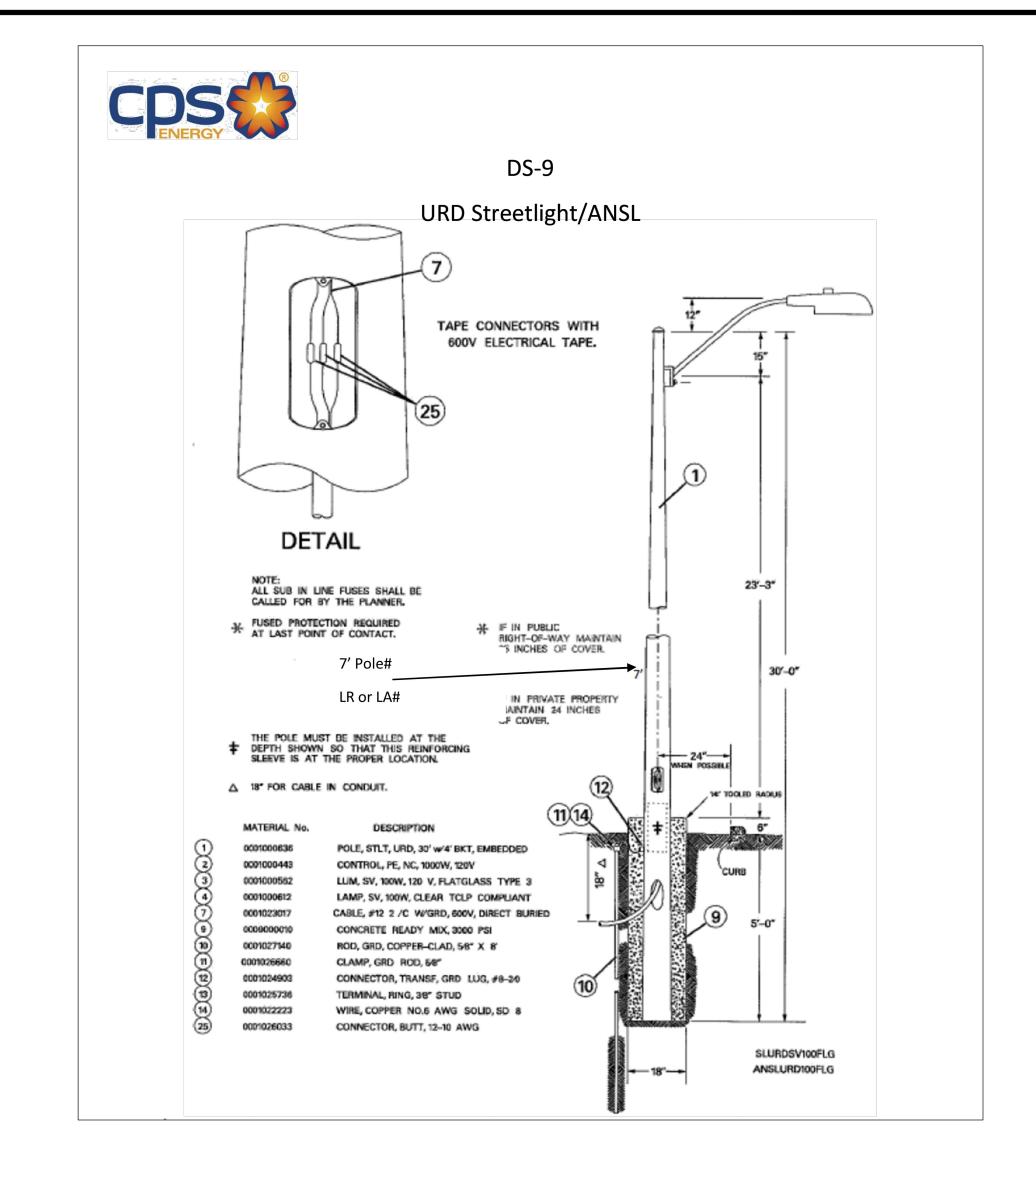

AGAVE SUBDIVISION UNIT 7A LAND-PLAT-24-11800230 CPS ENERGY DETAILS

	DAT					
	ВУ					
REVISIONS	DESCRIPTION					
	NO.					
L	725		<u>ا</u>		Details.dwg	



Phone 210.503.2700

neering, Inc.

EJA Engil

JOB NUMBER: SA199-0403C-426

HEET NO.