


Drawn: Jun 03, 2025 10:29am User ID: cadd@pape
File: P:\13657\000\Design\Civil\UT04-1365700.dwg

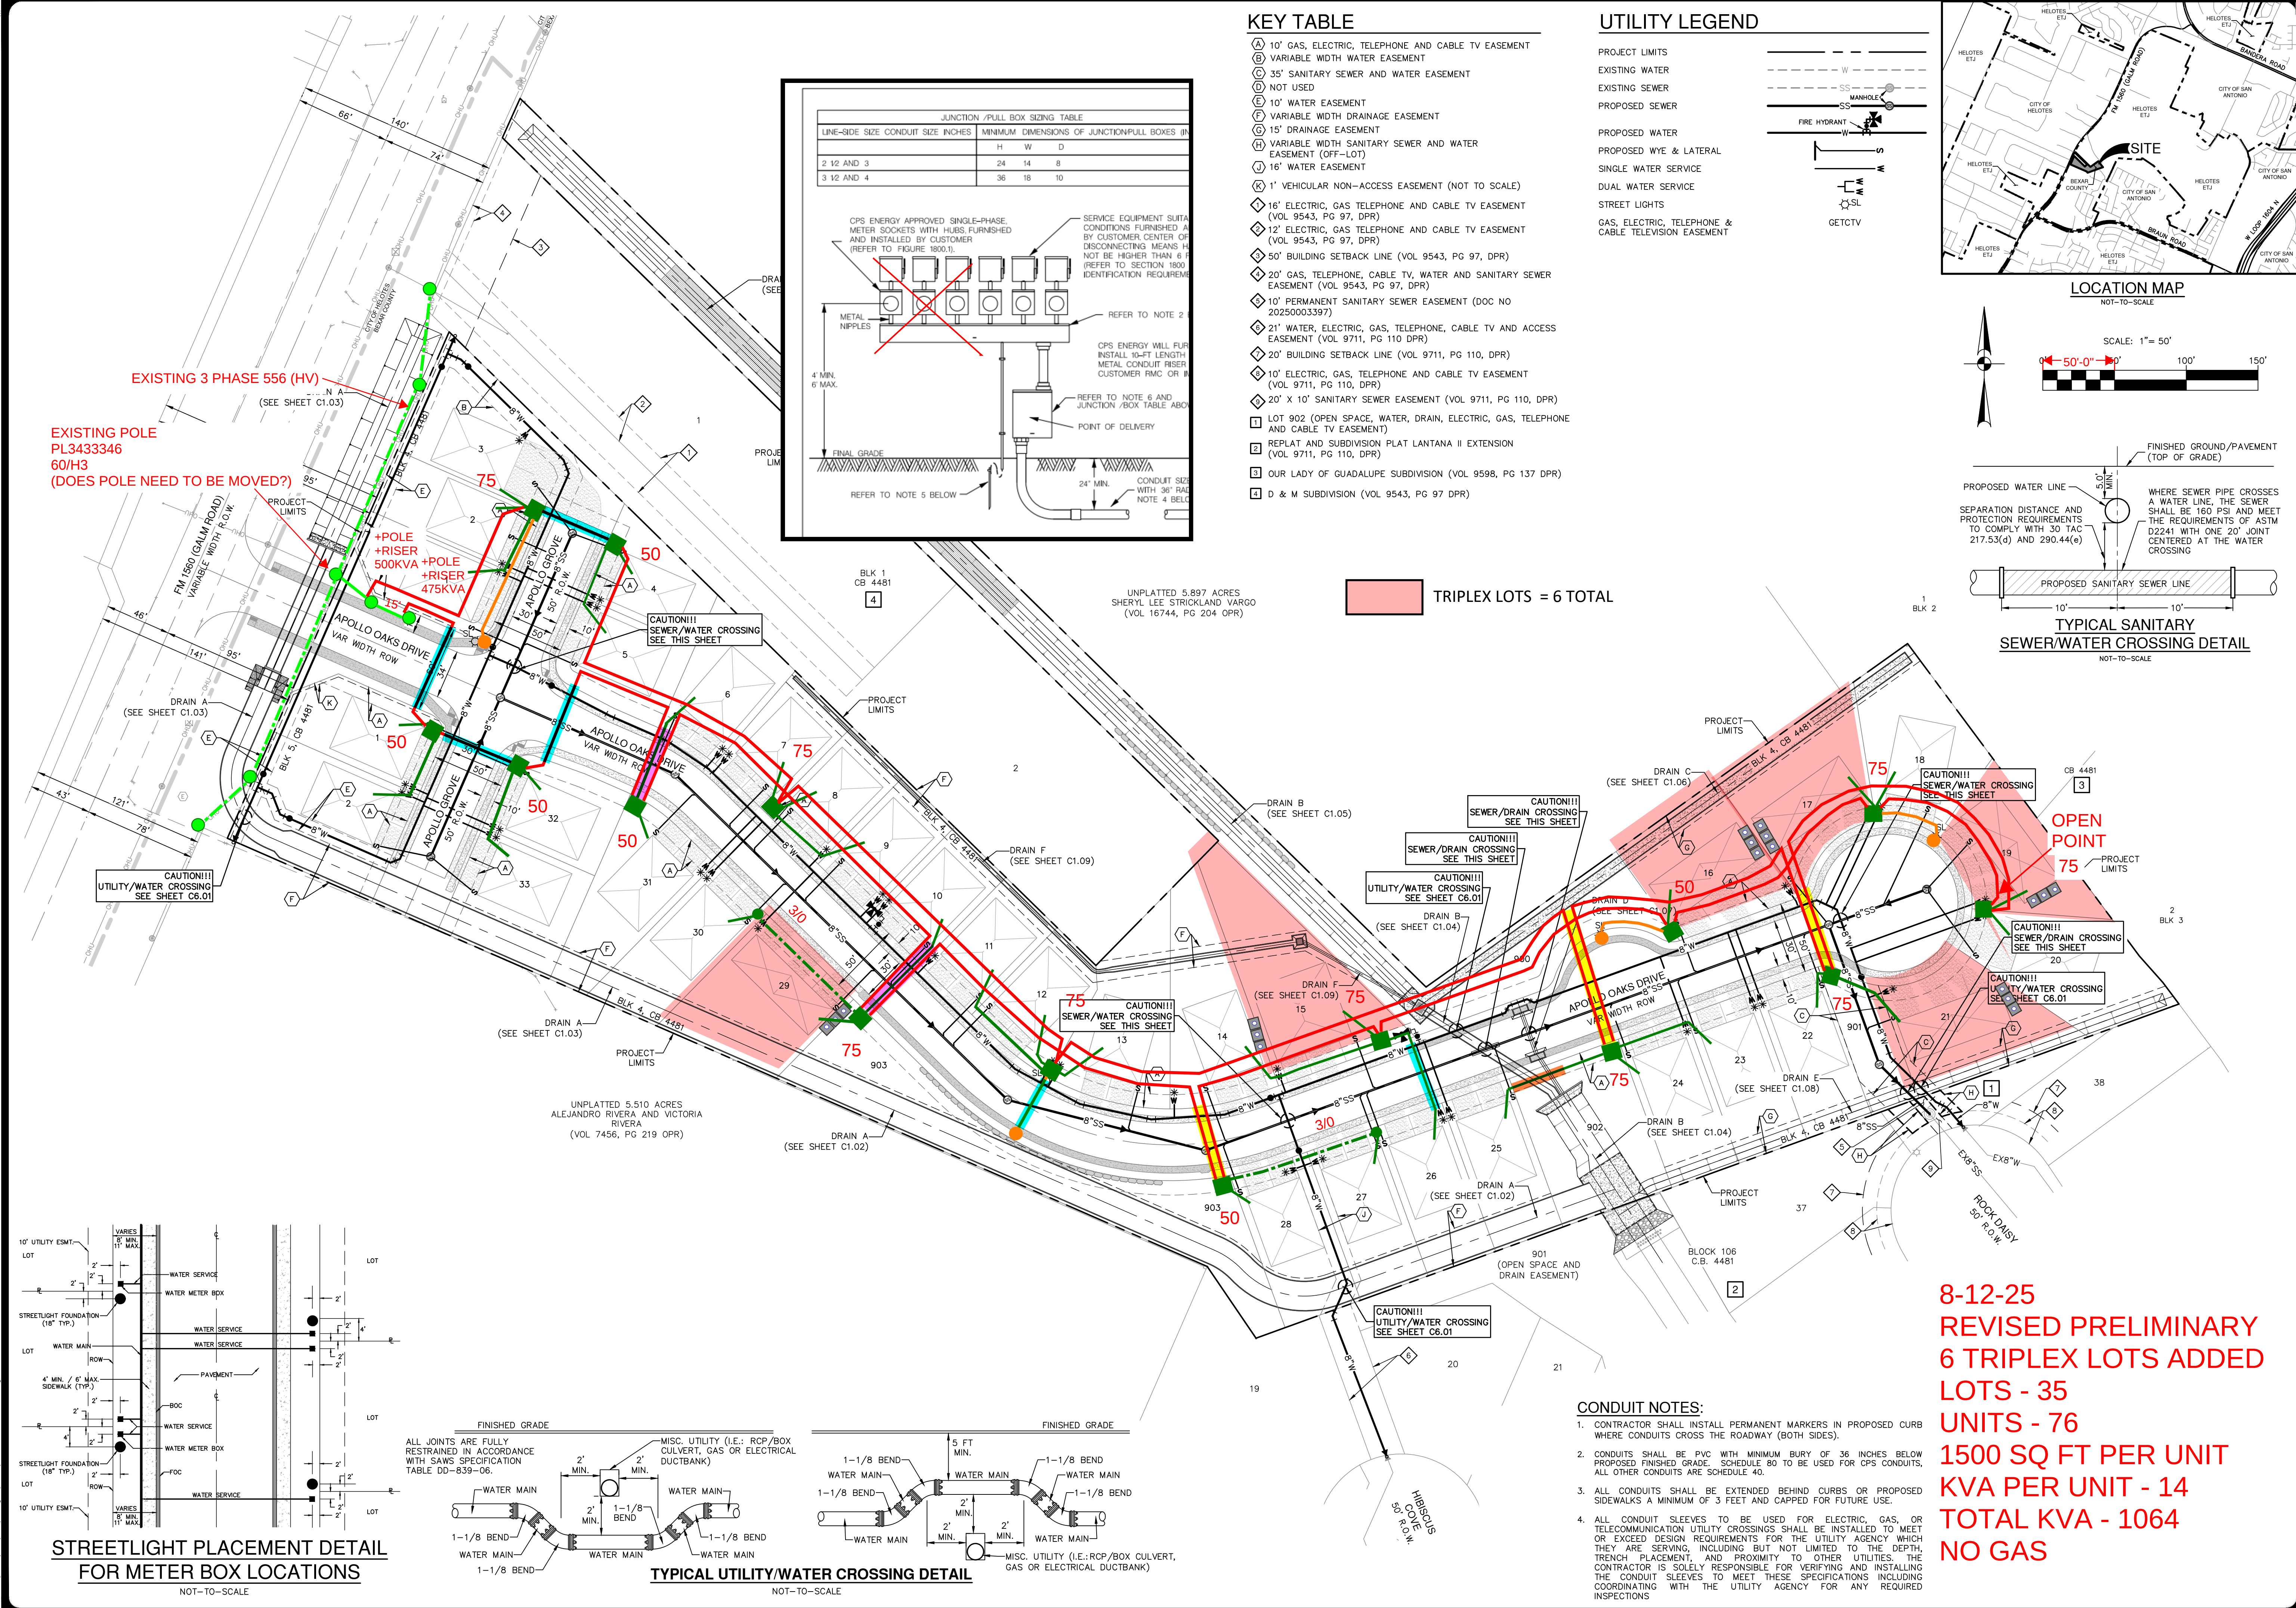

DATE	NO.	REVISION

"THIS DOCUMENT IS RELEASED FOR REVIEW PURPOSES" UNDER THE AUTHORIZATION OF JON D. ADAME, P.E. #82567.

PAPE-DAWSON ENGINEERS
2000 NW LOOP 410 | SAN ANTONIO, TX 78213 | 210.375.9000
TEXAS ENGINEERING FIRM #470 | TEXAS SURVEYING FIRM #10038600

**APOLLO OAKS
BEXAR COUNTY, TEXAS
OVERALL UTILITY PLAN**

PLAT NO.	CP202506
JOB NO.	13657-00
DATE	JUNE 2025
DESIGNER	CR
CHECKED	JA
DRAWN	JF
SHEET	C6.00