

SUGGS CREEK SEWER EXTENSION

12" PUBLIC SANITARY SEWER IMPROVEMENTS


BOERNE, TEXAS

STA 1+00 - STA 21+13.63 ONLY

CJR
MM
JC

CFR
KRM
SC

FOR REVIEW - DATE: 10-2-20

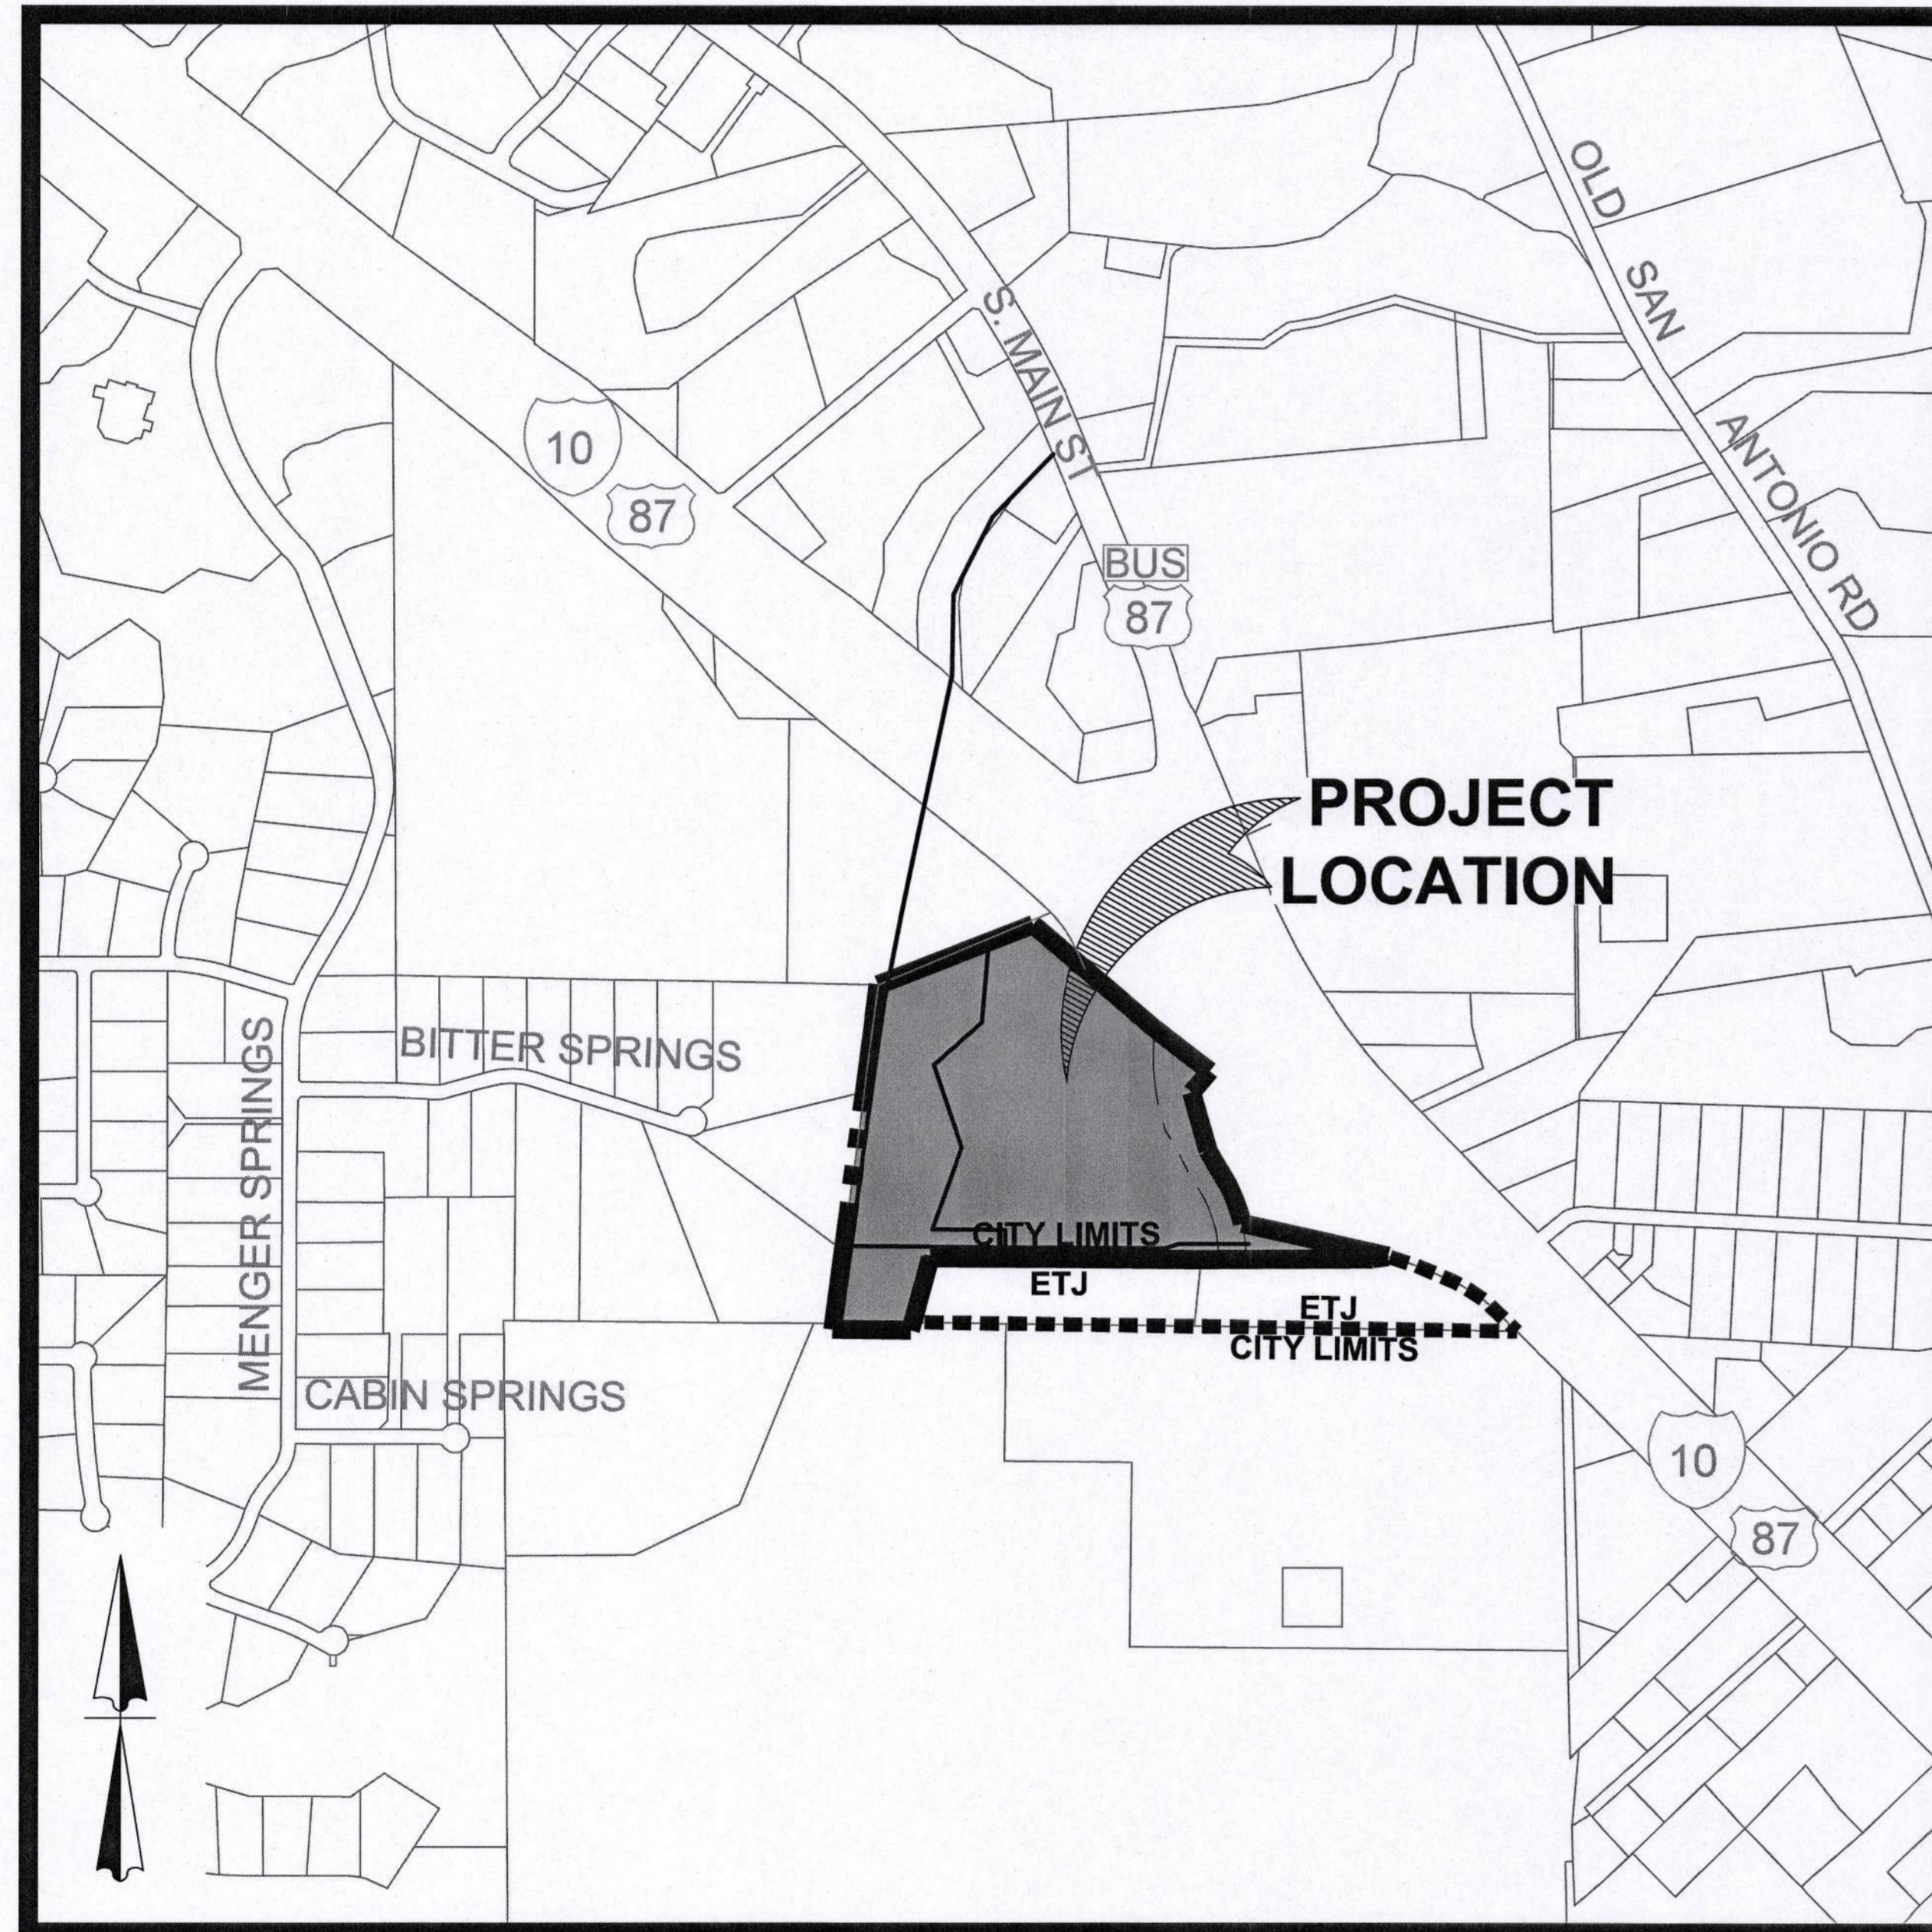

**LOCATION MAP
NOT TO SCALE**

INDEX	
DESCRIPTION	SHEET NO.
COVER SHEET	CS1.0
OVERALL SANITARY SEWER PLAN	CS2.0
SANITARY SEWER PLAN AND PROFILE LINE "A"	CS3.0
SANITARY SEWER PLAN AND PROFILE LINE "A"	CS3.1
SANITARY SEWER PLAN AND PROFILE LINE "A"	CS3.2
EROSION CONTROL PLAN	CS4.0
EROSION CONTROL DETAIL SHEET	CS4.1

KFW

ENGINEERS + SURVEYING
3421 Passeros Pkwy, Suite 200, San Antonio, TX 78231
Phone # (210) 978-8444 • Fax # (210) 978-8441
TBP# Firm # 9513 • TBPL# Firm # 10122900



OWNER/DEVELOPER:
BUC-EE'S LTD.
ATTN: STAN BEARD
327 FM-2004
LAKE JACKSON, TX. 77566

Reviewed by Boerne Development Services
Approved for Construction
Approve with Conditions
Disapprove
Incomplete - Not Reviewed
Not Reviewed - Accepted FIQ
By Cheryl J. Regier Date 3/25/22

- TxDOT approval required prior to beginning construction
- COB must submit through UIR once plans are approved, plans may need to be resubmitted with additional comments from TxDOT
- Tree removal permit must be approved prior to removal of trees in the City Limits
- construction release permit required prior to starting construction

City of Boerne Review Notes:
1) Approval of these documents does not relieve the Engineer or Contractor from full compliance with the City of Boerne Standard Specifications or applicable City Ordinances.
2) Any changes to documents approved by the City of Boerne are required to be re-submitted for review and approval prior to proceeding with construction.



CS1.0

JOB NO. 636-01-01