VERAMENDI S8-S9 NEW BRAUNFELS, TEXAS

CIVIL CONSTRUCTION PLANS

NBU NOTES

- ALL RESPONSIBILITY FOR THE ADEQUACY OF THESE PLANS REMAINS WITH THE ENGINEER OF RECORD. IN ACCEPTING THESE PLANS, NEW BRAUNFELS UTILITIES MUST RELY UPON THE ADEQUACY OF THE WORK OF THE ENGINEER OF RECORD.
- 2. THE ENGINEER OF RECORD ACKNOWLEDGES THAT ALL PROPOSED WATER OR WASTEWATER IMPROVEMENTS MUST COMPLY WITH CRITERIA FROM THE TEXAS COMMISSION ON ENVIRONMENTAL QUALITY, THE CITY OF NEW BRAUNFELS, NBU W&WW DESIGN CRITERIA, ANY OTHER GOVERNING ENTITY ORDINANCES OR CODES, AND SOUND ENGINEERING JUDGEMENT.
- 3. THE ENGINEER OF RECORD ACKNOWLEDGES THAT THE POINT OF DELIVERY FOR THE NBL WATER SYSTEM IS THE MAIN SIDE OF THE SERVICE/LATERAL/LEAD FROM THE CUSTOMER'S METER, BACKFLOW PREVENTER, OR EASEMENT EDGE. THE CUSTOMER IS RESPONSIBLE FOR THE DESIGN, PERMITTING, CONSTRUCTION, OPERATION AND MAINTENANCE BEYOND THE POINT OF DELIVERY AND HAS SOLE CONTROL AND SUBERVISION OVER THE IT'S INSTALLATION.
- 4. THE ENGINEER OF RECORD ACKNOWLEDGES THAT THE POINT OF DELIVERY FOR A NBU WASTEWATER SYSTEM IS THE MAIN SIDE OF THE SERVICE LATERAL FROM THE CUSTOMER'S CLEAN OUT OR PROPERTY LINE, WHICHEVER IS NEARER. THE CUSTOMER IS RESPONSIBLE FOR THE DESIGN, CONSTRUCTION, OPERATION AND MAINTENANCE BEYOND THE POINT OF DELIVERY AND HAS SOLE CONTROL AND SUPERVISION OVER ITS INSTALLATION.
- (NBU) IS PASSIONATE ABOUT PROTECTING THE LOCAL RESOURCE. THE CONTRACTOR IS FULLY RESPONSIBLE FOR ACQUIRING A FIRE HYDRANT METER SO THAT ALL WATER USED FOR CONSTRUCTION OR TESTING PURPOSES IS PROPERLY ACCOUNTED FOR. NBU WILL NOT TOLERATE ANY WATER THEFT, REGARDLESS OF THE AMOUNT. IF WATER THEFT IS DISCOVERED, THE CONTRACTOR SHALL BE SUBJECT TO MONETARY PENALTIES, CRIMINAL CHARGES, AND STOPPAGE OF ALL CONSTRUCTION ACTIVITIES RELATED TO THE PROJECT. COSTS ASSOCIATED WITH ANY WORK STOPPAGE RESULTING FROM WATER THEFT SHALL BE AT THE FULL EXPENSE OF THE CONTRACTOR.

NBU AS-BUILT REQUIREMENTS:

NBU REQUIRES GPS POINTS FOR CERTAIN ELECTRIC, WATER AND WASTEWATER ATTRIBUTES, SOME OF WHICH MUST BE MEASURED PRIOR TO BACKFILL, DURING CONSTRUCTION.

GPS POINTS ARE REQUIRED FROM THE DEVELOPER'S CONTRACTOR OR ENGINEER. A MINIMUM OF THREE (3) COORDINATE POINTS FOR GEOREFERENCING ARE REQUIRED. THE WATER AND WASTEWATER GPS POINTS SHALL BE TO SURVEY GRADE AND ELECTRIC GPS POINTS SHALL BE MEASURED TO MAP GRADE. PLEASE REFERENCE NBU'S WATER CONNECTION POLICY FOR ADDITIONAL CAD DELIVERABLE REQUIREMENTS.

REQUIRED MEASUREMENTS FOR THE WASTEWATER SYSTEM INCLUDE:

- 1. MANHOLES
- . CLEANOUTS.
- S. CORNER SLAB OF ALL LIFT STATIONS.


COORDINATE GPS REQUIREMENTS WITH NBU INSPECTOR

NOTES

• TYPE 3 DEVELOPMENT.

- ALL RESPONSIBILITY FOR THE ADEQUACY OF THESE PLANS REMAINS WITH THE ENGINEER OF RECORD. IN ACCEPTING THESE PLANS, THE CITY OF NEW BRAUNFELS MUST RELY UPON THE ADEQUACY OF THE WORK OF THE ENGINEER RECORD.
- IF CONSTRUCTION HAS NOT COMMENCED WITHIN ONE YEAR OF CITY APPROVAL FOR CONSTRUCTION INSPECTION, THAT APPROVAL IS NO LONGER VALID.
- THIS PROJECT IS WITHIN THE EDWARDS AQUIFER JURISDICTIONAL ZONES.
- NO PORTION OF THIS PROJECT IS WITHIN AN INDICATED SPECIAL FLOOD HAZARD ZONE ACCORDING TO THE FEMA FIRM MAP NO. 48091C0435F EFFECTIVE DATE 9/2/2009.
- GAS UTILITIES ARE NOT INCLUDED IN THE CIVIL CONSTRUCTION PLANS. FINAL GAS UTILITY DESIGN SHALL BE APPROVED BY THE CITY FOR ANY WORK WITHIN THE PUBLIC RIGHT-OF-WAY.
- FOLLOWING PERMITS ARE REQUIRED PRIOR TO START OF CONSTRUCTION:
 1. CITY OF NEW BRAUNFELS PUBLIC INFRASTRUCTURE PERMIT
 2. NEW BRAUNFELS UTILITY APPROVAL
 - 3.TCEQ SEWAGE COLLECTION SYSTEM APPROVAL

NBU NO. WW-245301

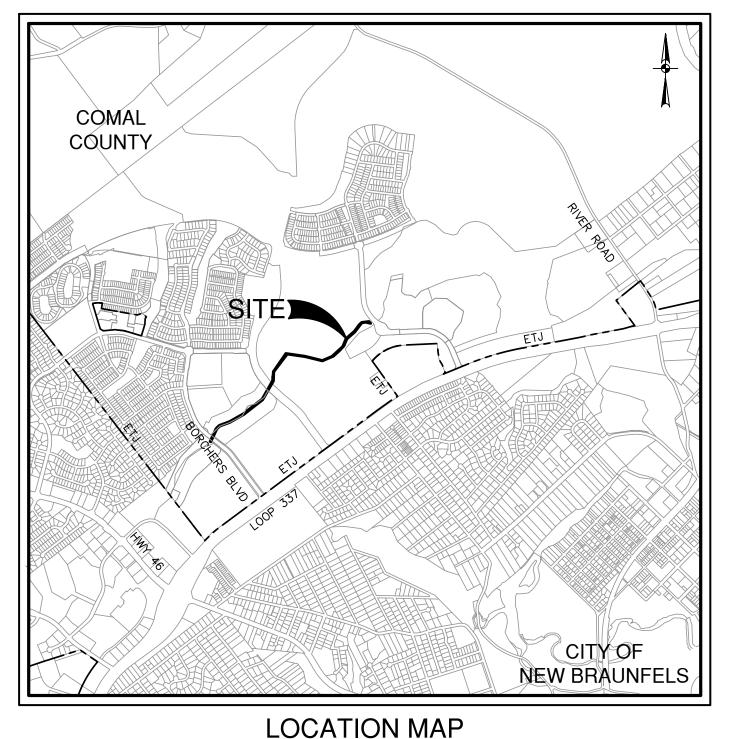

NOT-TO-SCALE

PREPARED FOR:

VERAMENDI PE-CAIRNS 2168 OAK RUN PKWY, SUITE 101 NEW BRAUNFELS, TX 78132

MAY 2024





SHEET INDEX

Sheet Title		Sheet No.
COVER SHEET		C0.00
CONSTRUCTION NOTES		C0.01
OVERALL SANITARY SEWER PLAN		C1.00
OVERALL SANITARY SEWER PLAN		C1.01
SANITARY SEWER LINE A - PLAN & PROFILE	STA 10+00.00 TO 20+50.00	C1.02
SANITARY SEWER LINE A - PLAN & PROFILE	STA 20+50.00 TO 30+50.00	C1.03
SANITARY SEWER LINE A - PLAN & PROFILE	STA 30+50.00 TO 40+50.00	C1.04
SANITARY SEWER LINE A - PLAN & PROFILE	STA 40+50.00 TO 49+50.00	C1.05
SANITARY SEWER LINE A - PLAN & PROFILE	STA 49+50.00 TO 56+68.29	C1.06
SANITARY SEWER NOTES		C1.10
SANITARY SEWER DETAILS		C1.20
STORM WATER POLLUTION PREVENTION PLAN		C2.00
STORM WATER POLLUTION PREVENTION PLAN		C2.01
STORM WATER POLLUTION PREVENTION DETAILS		C2.10

CK

SHEET <u>C0.0</u>0

CONSTRUCTION PLAN NOTES

Revised 03/2020

These notes must appear on the cover and/or "notes" sheet of all subdivision construction plans and on commercial plans where applicable:

If construction has not commenced within one-year of City approval for construction inspection, that approval is no longer valid.

The most current editions of the City of San Antonio Standard Specifications and the Texas Department of Transportation Standard Specifications for Construction of Highways, Streets and Bridges shall be followed for all construction except as amended by the City of New Braunfels Standard Details.

All responsibility for the adequacy of these plans remains with the engineer of record. In accepting these plans, the City of New Braunfels must rely upon the adequacy of the work of the engineer

Prior to the start of construction, the contractor shall contact the City of New Braunfels to schedule a preconstruction meeting.

For Public Infrastructure Permit or Grading Permit Projects:

- For inspections, you must call before 12:00 p.m., 48 hours prior to your inspection
- Each inspection will be allotted 1 hour unless you request for more time.
- Once your request has been accepted, you will receive a call from the City of New Braunfels Inspector.

For Commercial Permit (**CP**) Projects:

- All inspections are to be called in at 830-221-4068 or,
- Faxed in at 830-608-2117 or,
- E-mailed at inspections@nbtexas.org.

It is the Contractor's responsibility to see that all temporary and permanent traffic control devices are properly installed and maintained in accordance with the plans and latest edition of the Texas Manual on Uniform Traffic Control Devices. If, in the opinion of the engineering representative and the construction inspector, the barricades and signs do not conform to established standards or are incorrectly placed or are insufficient in quantity to protect the general public, the construction inspector shall have the option to stop operations until such time as the conditions are corrected. If the need arises, additional temporary traffic control devices may be ordered by the Engineering representative at the Contractor's expense.

A TxDOT Type II B-B blue reflective raised pavement marker shall be installed in the center of the roadway adjacent to all fire hydrants. In locations where hydrants are situated on corners, blue reflective raised pavement markers shall be installed on both approaches which front the hydrant. The raised pavement marker shall meet TxDOT material, epoxy and adhesive specifications.

It shall be the responsibility of the developer, contractor, subcontractors, builders, Geo-technical engineer, and project engineer to immediately notify the Office of the City Engineer and project engineer if the presence of groundwater within the site is evident. Upon notification the project engineer shall respond with plan revisions for the mitigation of the groundwater issue. The City Engineer shall respond within two (2) business days upon receipt of the mitigation plan. All construction activity, impacted by the discovery of groundwater, shall be suspended until the City Engineer grants a written approval of the groundwater mitigation plan.

As per Platting Ordinance Section 118-38m.: When all of the improvements are found to be constructed and completed in accordance with the approved plans and specifications and with the City's standards, and upon receipt of one set of "Record Drawing" plans, and a digital copy of all plans (PDF copy) the City Engineer shall accept such improvements for the City of New Braunfels, subject to the guaranty of material and workmanship provisions in this Section.

Construction Note

Contractor is responsible to ensure that erosion control measures and stormwater control sufficient to mitigate off site impacts are in place at all stages of construction.

Drainage improvements sufficient to mitigate the impact of construction shall be installed prior to adding impervious cover.

Finished Floor Elevations

The elevation of the lowest floor shall be at least 10 inches above the finished grade of the surrounding ground, which shall be sloped in a fashion so as to direct stormwater away from the structure. Properties adjacent to stormwater conveyance structures must have floor slab elevation or bottom of floor joists a minimum of one foot above the 100-year water flow elevation in the structure. Driveways serving houses on the downhill side of the street shall have a properly sized cross swale preventing runoff from entering the garage.

Proctors shall be sampled from on-site material (on-site is defined as limits of construction for this -plan set) and a copy of the proctor results shall be delivered to the City of New Braunfels Street Inspector prior to any density tests.

All roadway compaction tests shall be the responsibility of the developer's Geotechnical Engineer. Flexible base or fill/embankment material shall be placed in uniform layers not to exceed eight inches (8") loose. The required density for the fill/embankment material shall meet the requirements of TxDOT's Specification Item 132. The required density for the flexible base material shall meet the requirements of TxDOT's Specification Item 247. Each layer of material, inclusive of subgrade, shall be compacted as specified and tested for density and moisture in accordance with Test Methods TEX-113-E, TEX-114-E, TEX-115-E. The number and location of required tests shall be determined by the Geotechnical Engineer and approved by the City of New Braunfels Street Inspector. At a minimum, tests shall be taken every 200 LF for each lift. Upon completion of testing, the Geotechnical Engineer will provide the City of New Braunfels Street Inspector with all testing documentation and a certification stating that the placement of flexible The designated "Responsible party" is responsible to insure that erosion control measures and stormwater control sufficient to mitigate off site impacts are in place at all stages of construction.

base, and fill material, and subgrade, has been completed in accordance with the plans. Additional density tests may be requested by the City of New Braunfels Inspector.

Item 340

Asphaltic concrete pavement shall be the type of hot mix asphalt as defined in TxDOT's standard specifications for current TxDOT Standard Specifications for Construction of Highways, Street and Bridges.

The City of New Braunfels will not accept the use of Recycled Asphalt Pavement (RAP) or Recycled Asphalt Shingles (RAS) in asphalt mixtures for new roadways. Any debris inclusions within new asphalt pavements will result in asphalt removal and replacement from curb to curb for limits to be determined by the City of New Braunfels.

The asphaltic concrete pavement surface course shall be plant mixed, hot laid type "D" meeting the specification requirements of TxDOT Item 340. The asphaltic concrete pavement sub-surface courses shall be plant mixed, hot laid type "B" meeting the specification requirements of TxDOT Item 340. The mixture shall be designed per the design requirements specified in TxDOT Item 340 and shall be compacted to between 91 and 95 percent of the maximum theoretical density as determined by TxDOT test method TEX-227-F. Place the mixture when the roadway surface temperature is at or above 60°F. Complete all compaction operations before the pavement temperature drops below 160°F. The asphalt cement content by percent of total mixture weight shall fall within a tolerance of ± 0.5 percent from a specific mix design.

Utility Trench Compaction (added to the construction plans on All Utility Plan Sheets).

All utility trench compaction tests within the street pavement/sidewalk section shall be the responsibility of the developer's Geotechnical Engineer. Fill material shall be placed in uniform layers not to exceed twelve inches (12") loose. Determine the maximum lift thickness based on the ability of the compacting operation and equipment used to meet the required density. Each layer of material shall be compacted to a minimum 95% density and tested for density and moisture in accordance with Test Methods TEX-113-E, TEX-114-E, TEX-115-E. The number and location of required tests shall be determined by the Geotechnical Engineer and approved by the City of New Braunfels Street Inspector. At a minimum, tests shall be taken every 200 LF for each lift and every other service line. Upon completion of testing the Geotechnical Engineer shall provide the City of New Braunfels Street Inspector with all testing documentation and a certification stating that the placement of fill material has been completed in accordance with the plans. Additional density tests may be requested by the City of New Braunfels Inspector.

Curb Cut Due to Construction of New Right-Of-Way Construction

(Indicate the 2 Options on the construction plans). 1. Sawcut existing street and match to new construction.

2. Sawcut existing curb to tie into existing construction.

Construction Stabilized Entrance

Sawcut curb for construction entrance.

Stabilized construction area shall be constructed of 3"x5" rock to be placed a minimum length of 25-ft. and maintained so that construction debris does not fall within the city right-of-way. Rightof-way must be cleared from mud, rocks, etc. at all times.

(Notes to Be Placed on All WW Plan & Detail Sheets)

Ensure all driveway approaches are built in general accordance with A.D.A. specifications.

No valves, hydrants, etc. shall be constructed within curbs, sidewalks, or driveways.

Signing and Pavement Marking Plan Notes

The Contractor shall furnish and install all regulatory and warning signs, streets name signs and sign mounts in accordance with approved engineering plans. The City will inspect all signs at final

The Contractor shall install all pavement markings in accordance with approved engineering plans. The Contractor shall notify the City at least twenty-four (24 hours prior to the installation of all sealer and final markings. The City will inspect all markings at final application.

Seeding and Establishment of Vegetation within Earthen Channels, Stormwater Basins and Disturbed Areas


Seeding for the purpose of establishing vegetation within constructed earthen channels, basins and disturbed areas shall be conducted in accordance with Item 164 (Seeding for Erosion Control of TxDOT's Standard Specifications for Construction and Maintenance of Highways, Streets and Bridges manual. Only seed types and mixes specified for the San Antonio District (District 15 in Tables 1 and 2 under Item 164 shall be utilized. During the Cool Season (Sept 1-Nov 30, Cereal Rye and seed species specified for the San Antonio District in Table 3 may be used. For Cool Season seeding applications, cool season seed mixes shall be used in conjunction with seed mixes for the San Antonio District as specified in Table 1 and 2 under Item 164.

It may be deemed necessary to incorporate topsoil and soil amendments (i.e. compost/ fertilizer into existing soil in order to facilitate vegetation growth. Topsoil, compost and fertilizer additions shall be conducted according to Items 160, 161 and 166 of TxDOT's Standard Specifications

Areas requiring permanent vegetation (earthen channels, ponds, etc.) are required to meet TxDOT Specifications for Item 160 Topsoil. Testing per Tex-128-E will be required at the

Watering may also be necessary to facilitate and expedite the sprouting and growth of vegetation. Item 168 of TxDOT's Standard Specifications manual shall be adhered to for vegetative watering.

If extended drought conditions exist that hinder or prohibit the growth and establishment of vegetation, the contractor/ developer shall provide a plan to the City of New Braunfels describing the measures that will be taken to stabilize earthen drainage infrastructure until a time when growing conditions become more favorable.

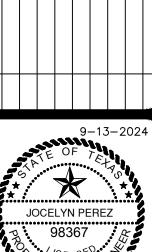






S8-S9 VERAMENDI NEW BRAUNFELS


PROPOSED CONSTRUCTION SEQUENCE

- 1. INSTALL TEMPORARY STORMWATER EROSION CONTROL MEASURES IN AFFECTED CONSTRUCTION
- AREAS AND STABILIZED CONSTRUCTION ENTRANCES/EXITS. 2. INSTALL TREE PRESERVATION MEASURES, IF REQUIRED.
- CONSTRUCT WASTEWATER SYSTEM.
- ESTABLISH SITE STABILIZATION.
- 5. REMOVE ALL TEMPORARY STORMWATER EROSION CONTROL MEASURES.

- 1. SOME ITEMS ABOVE WILL OCCUR SIMULTANEOUSLY OR MAY OCCUR OUT OF SEQUENCE INDICATED.
- 2. ALL SEQUENCES SUBJECT TO CHANGE.

JOB NO. 30001-80 DESIGNER CHECKED 🕌 DRAWN MG

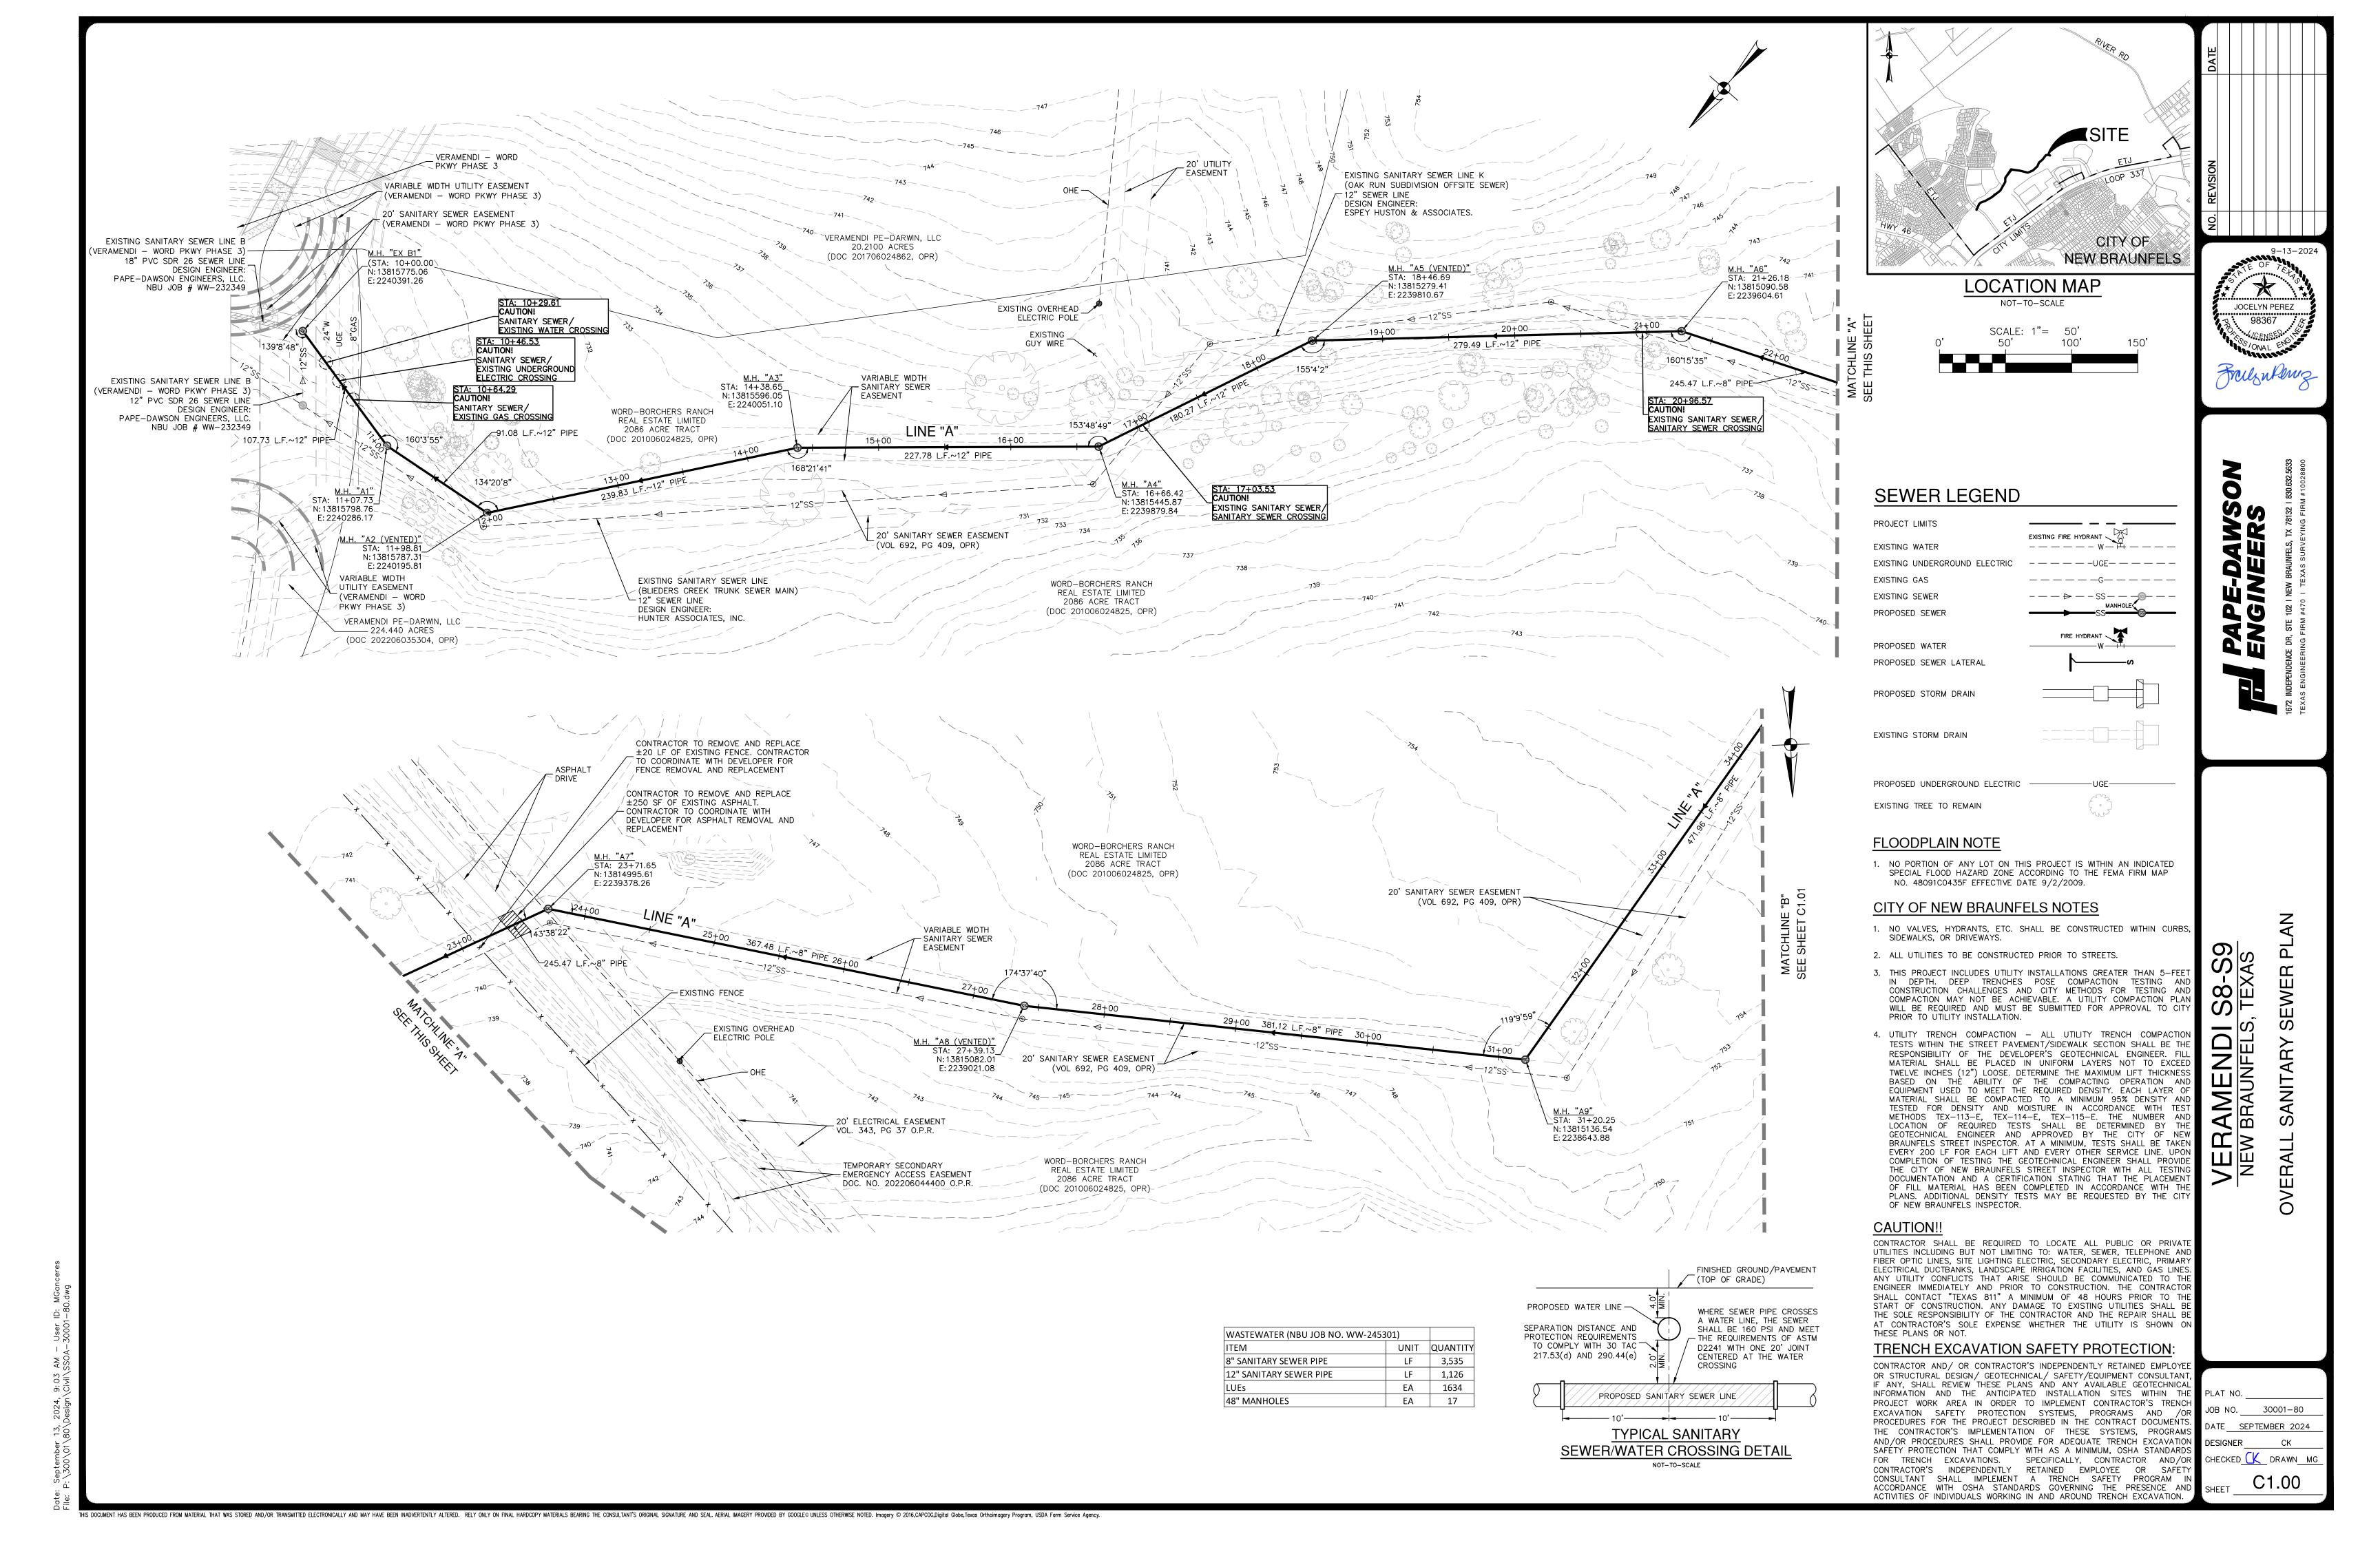

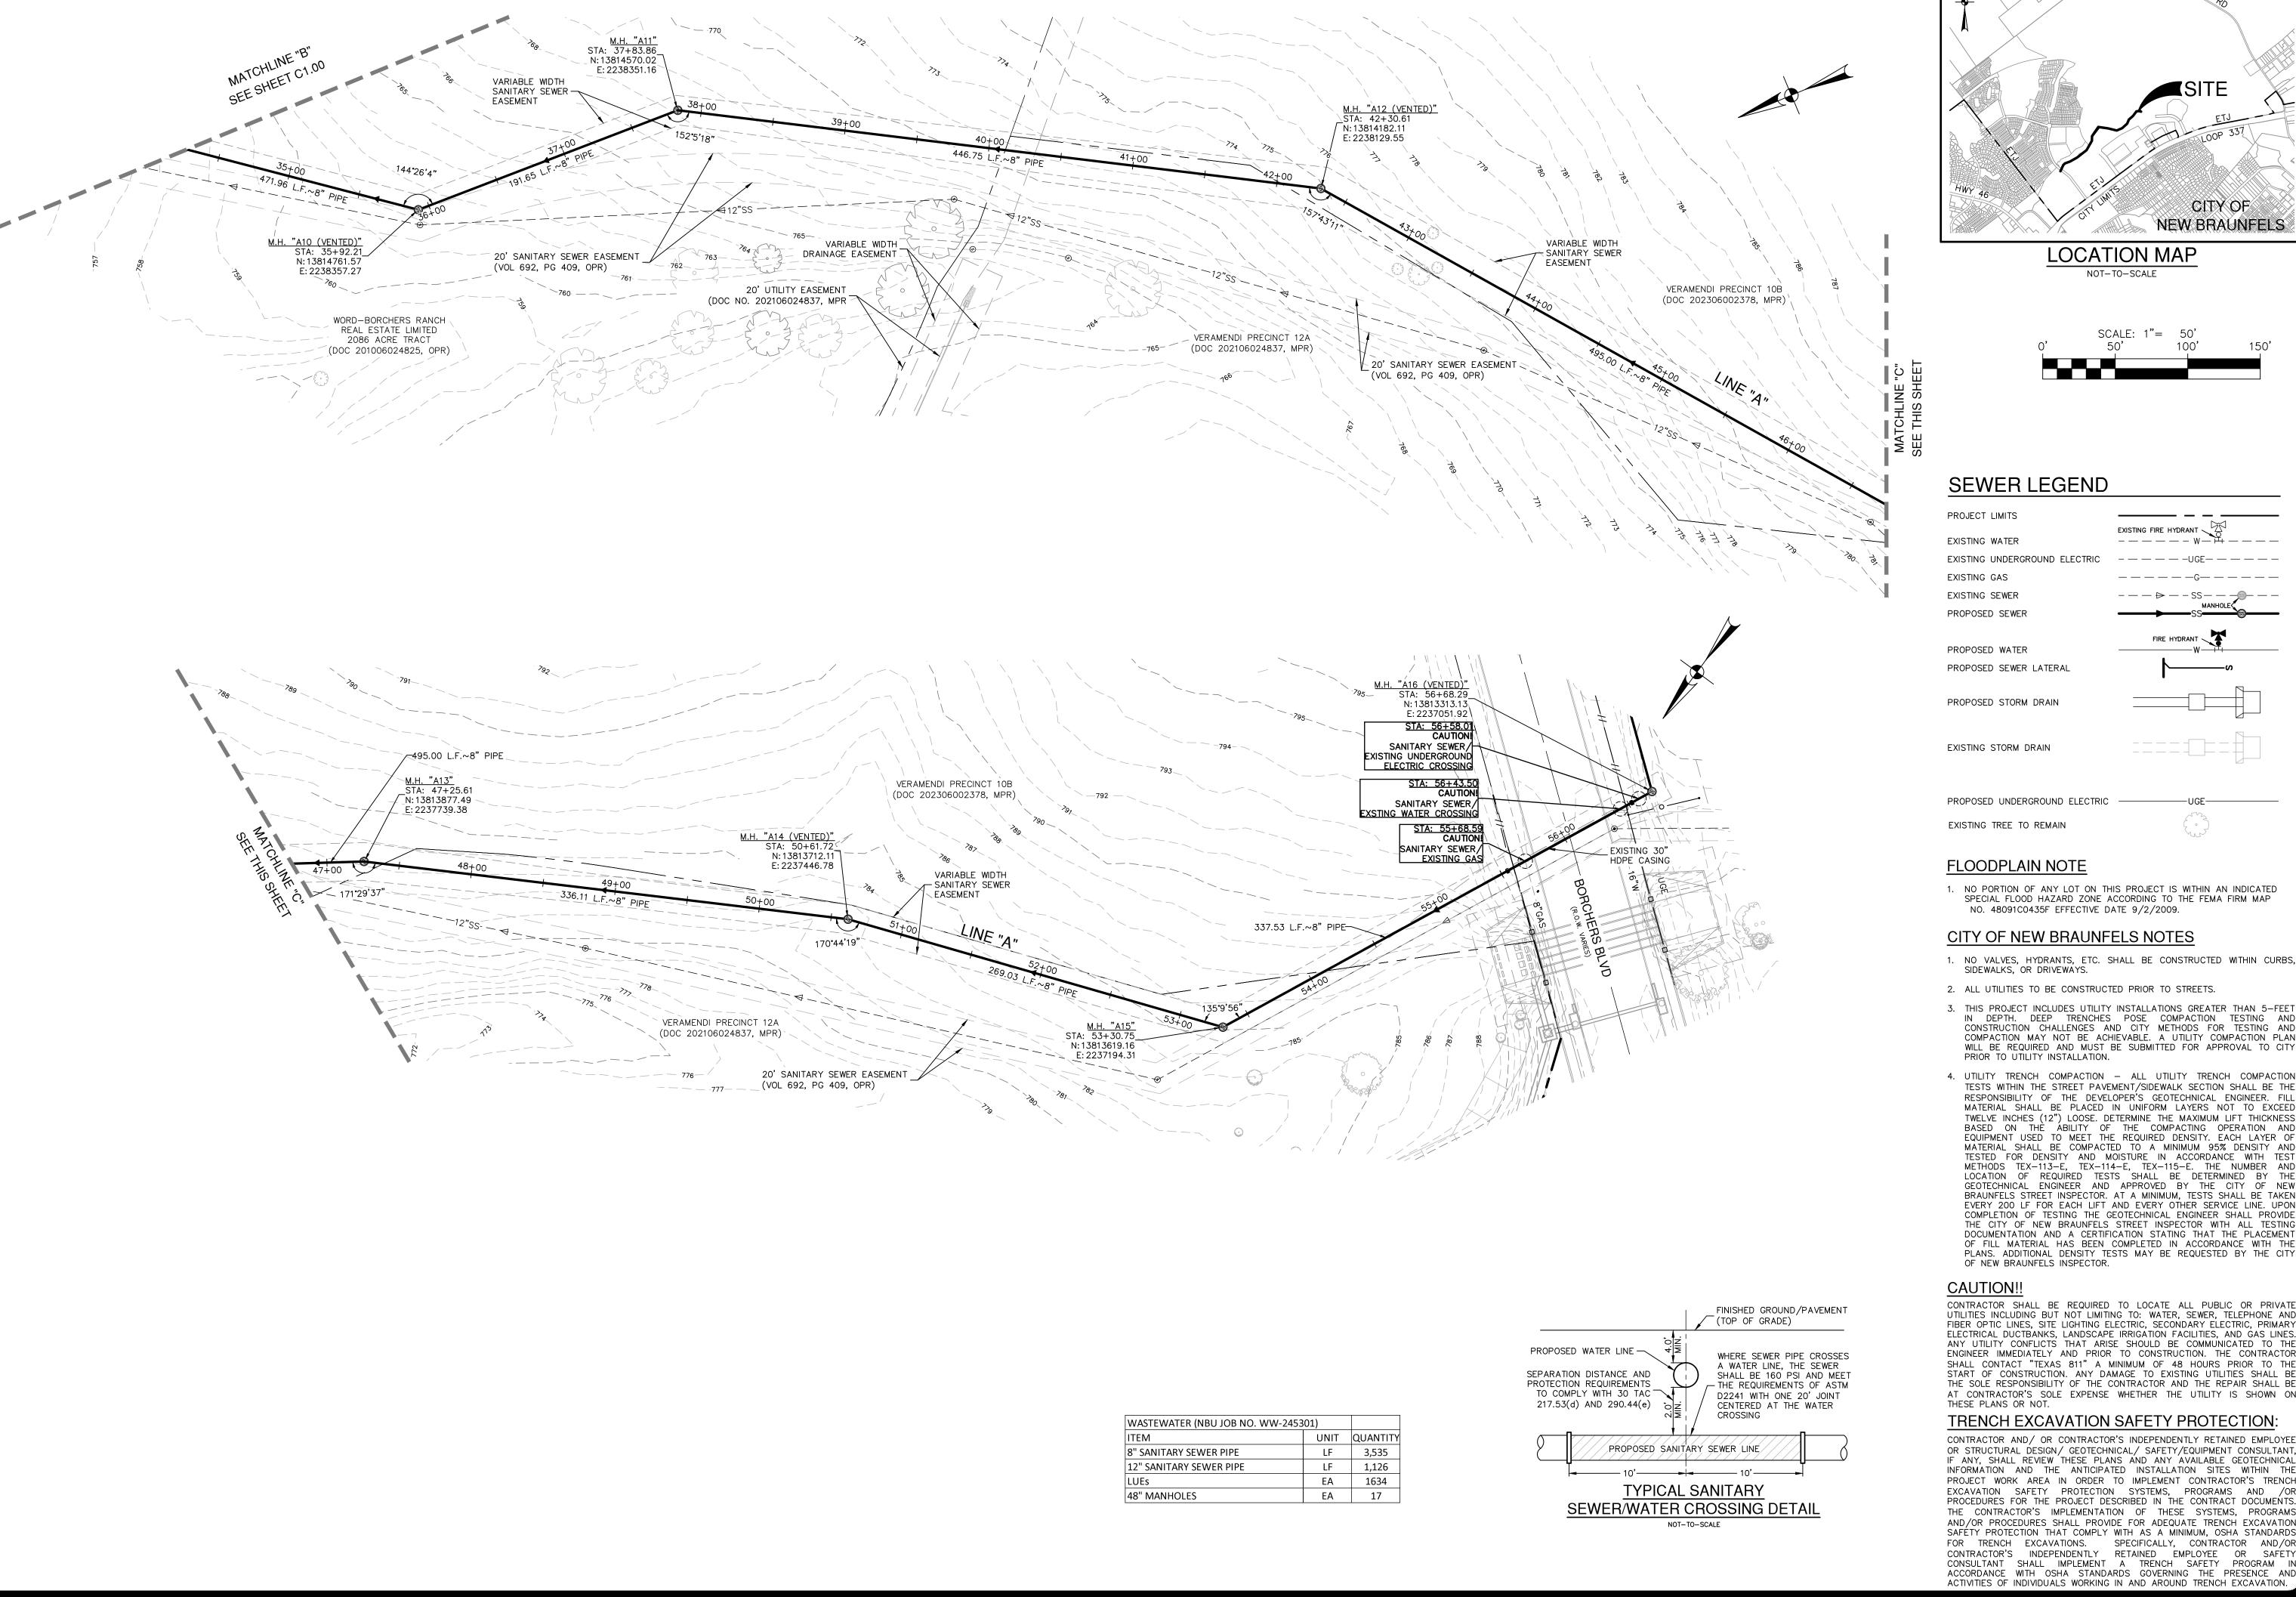

5 DOCUMENT HAS BEEN PRODUCED FROM MATERIAL THAT WAS STORED AND/OR TRANSMITTED ELECTRONICALLY AND MAY HAVE BEEN INADVERTENTLY ALTERED. RELY ONLY ON FINAL HARDCOPY MATERIALS BEARING THE CONSULTANT'S ORIGINAL SIGNATURE AND SEAL. AERIAL IMAGERY PROVIDED BY GOOGLE® UNLESS OTHERWISE NOTED. Imagery © 2016,CAPCOG,Digital Globe,Texas Orthoimagery Program, USDA Farm Service Agency.

JOCELYN PEREZ 98367

Freignering

EXISTING FIRE HYDRANT


SPECIAL FLOOD HAZARD ZONE ACCORDING TO THE FEMA FIRM MAP

- 1. NO VALVES, HYDRANTS, ETC. SHALL BE CONSTRUCTED WITHIN CURBS, SIDEWALKS, OR DRIVEWAYS.
- 3. THIS PROJECT INCLUDES UTILITY INSTALLATIONS GREATER THAN 5-FEET IN DEPTH. DEEP TRENCHES POSE COMPACTION TESTING AND CONSTRUCTION CHALLENGES AND CITY METHODS FOR TESTING AND COMPACTION MAY NOT BE ACHIEVABLE. A UTILITY COMPACTION PLAN WILL BE REQUIRED AND MUST BE SUBMITTED FOR APPROVAL TO CIT
- 4. UTILITY TRENCH COMPACTION ALL UTILITY TRENCH COMPACTION TESTS WITHIN THE STREET PAVEMENT/SIDEWALK SECTION SHALL BE TH RESPONSIBILITY OF THE DEVELOPER'S GEOTECHNICAL ENGINEER. FILI MATERIAL SHALL BE PLACED IN UNIFORM LAYERS NOT TO EXCEED TWELVE INCHES (12") LOOSE. DETERMINE THE MAXIMUM LIFT THICKNESS BASED ON THE ABILITY OF THE COMPACTING OPERATION AND EQUIPMENT USED TO MEET THE REQUIRED DENSITY. EACH LAYER OF MATERIAL SHALL BE COMPACTED TO A MINIMUM 95% DENSITY AN TESTED FOR DENSITY AND MOISTURE IN ACCORDANCE WITH TEST METHODS TEX-113-E, TEX-114-E, TEX-115-E. THE NUMBER AND LOCATION OF REQUIRED TESTS SHALL BE DETERMINED BY THE GEOTECHNICAL ENGINEER AND APPROVED BY THE CITY OF NEW BRAUNFELS STREET INSPECTOR. AT A MINIMUM, TESTS SHALL BE TAKEN EVERY 200 LF FOR EACH LIFT AND EVERY OTHER SERVICE LINE. UPON COMPLETION OF TESTING THE GEOTECHNICAL ENGINEER SHALL PROVIDE THE CITY OF NEW BRAUNFELS STREET INSPECTOR WITH ALL TESTING DOCUMENTATION AND A CERTIFICATION STATING THAT THE PLACEMENT OF FILL MATERIAL HAS BEEN COMPLETED IN ACCORDANCE WITH TH PLANS. ADDITIONAL DENSITY TESTS MAY BE REQUESTED BY THE CIT

CONTRACTOR SHALL BE REQUIRED TO LOCATE ALL PUBLIC OR PRIVATE UTILITIES INCLUDING BUT NOT LIMITING TO: WATER, SEWER, TELEPHONE AND FIBER OPTIC LINES, SITE LIGHTING ELECTRIC, SECONDARY ELECTRIC, PRIMARY ELECTRICAL DUCTBANKS, LANDSCAPE IRRIGATION FACILITIES, AND GAS LINES ANY UTILITY CONFLICTS THAT ARISE SHOULD BE COMMUNICATED TO 1 ENGINEER IMMEDIATELY AND PRIOR TO CONSTRUCTION. THE CONTRACTOR SHALL CONTACT "TEXAS 811" A MINIMUM OF 48 HOURS PRIOR TO T START OF CONSTRUCTION. ANY DAMAGE TO EXISTING UTILITIES SHALL E THE SOLE RESPONSIBILITY OF THE CONTRACTOR AND THE REPAIR SHALL E AT CONTRACTOR'S SOLE EXPENSE WHETHER THE UTILITY IS SHOWN C

OR STRUCTURAL DESIGN/ GEOTECHNICAL/ SAFETY/EQUIPMENT CONSULTANT, IF ANY, SHALL REVIEW THESE PLANS AND ANY AVAILABLE GEOTECHNICAL PROJECT WORK AREA IN ORDER TO IMPLEMENT CONTRACTOR'S TRENCH PROCEDURES FOR THE PROJECT DESCRIBED IN THE CONTRACT DOCUMENTS THE CONTRACTOR'S IMPLEMENTATION OF THESE SYSTEMS, PROGRAMS AND/OR PROCEDURES SHALL PROVIDE FOR ADEQUATE TRENCH EXCAVATION FOR TRENCH EXCAVATIONS. SPECIFICALLY, CONTRACTOR AND/OR ACCORDANCE WITH OSHA STANDARDS GOVERNING THE PRESENCE AN

JOB NO. 30001-80 DESIGNER CHECKED 【 DRAWN MG

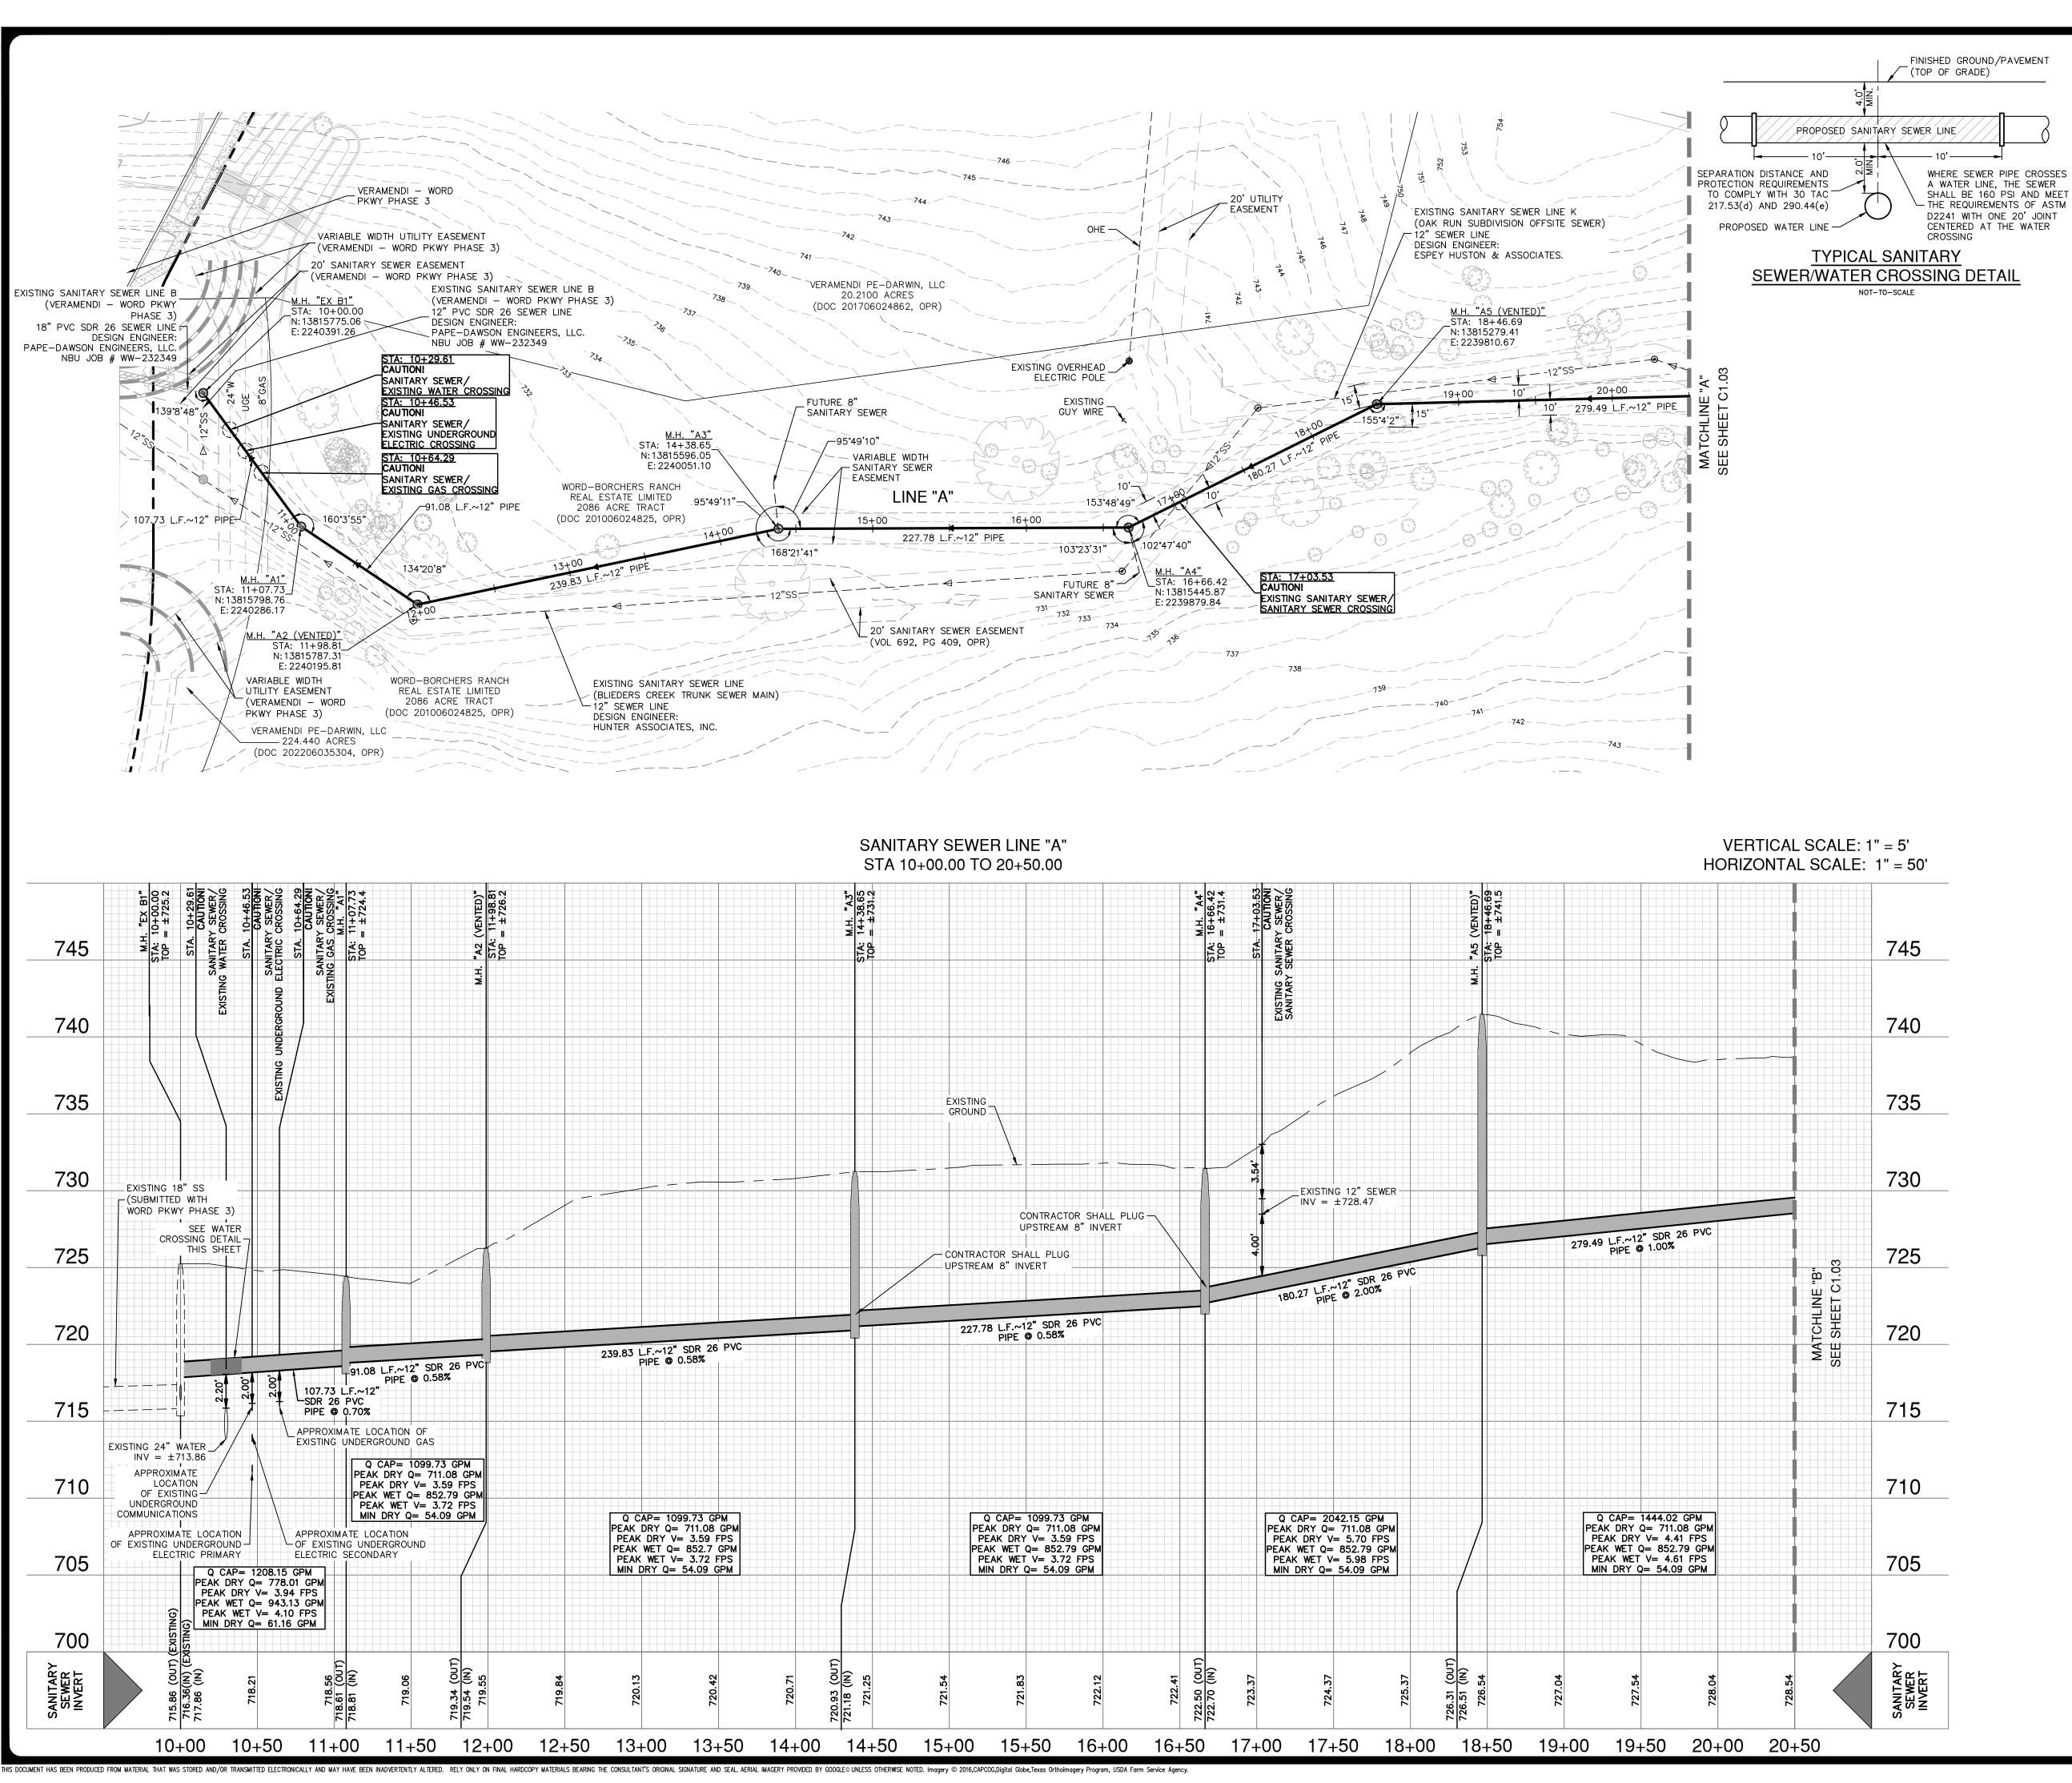



SEWER LEGEND PROJECT LIMITS EXISTING FIRE HYDRANT EXISTING WATER

-UGE-

EXISTING UNDERGROUND ELECTRIC EXISTING GAS EXISTING SEWER

PROPOSED SEWER

PROPOSED WATER PROPOSED SEWER LATERAL

PROPOSED STORM DRAIN

EXISTING STORM DRAIN

EXISTING TREE TO REMAIN

PROPOSED UNDERGROUND ELECTRIC

- 1. SEWER PIPE WHERE WATER LINE CROSSES SHALL BE 160 P.S.I. ANI MEET THE REQUIREMENTS OF ASTM D2241 WITH ONE 20' JOINT CENTERED AT WATER MAIN.
- 2. NO VERTICAL STACKS ALLOWED FOR ANY LOTS UNLESS OTHERWISE SPECIFIED BY THE ENGINEER.
- 3. WHEN HORIZONTAL DISTANCE BETWEEN SEWER PIPES AND WATER MAIN IS LESS THAN 9 FOOT OF SEPARATION, SEWER MAIN SHALL BE INSTALLED WITH 150 PSI (MIN) PRESSURE PIPE AND FITTINGS IN ACCORDANCE WITH NBU'S WATER CONNECTION POLICY IN THE VICINITY OF WATER MAINS. (SEE SEWER NOTES SHEET C1.10)
- 4. CONTRACTOR SHALL ENSURE THAT MANHOLES OUTSIDE OF PAVED AREAS ARE SET WITH TOP ELEVATIONS 2" ABOVE FINISHED GRADE WITH CONCRETE RING ENCASEMENT. CONTRACTOR SHALL ENSURE THAT MANHOLES IN PAVED AREAS ARE SET TO MATCH TOP OF FINISHED
- 5. ALL SEWER PIPES SHALL BE 8" PVC (SDR 26), UNLESS OTHERWISE
- 6. CONTRACTOR IS TO VERIFY EXISTING INVERT OF SANITARY SEWER MAIN AND ALERT ENGINEER IMMEDIATELY OF ANY DIFFERENCE FROM INVERT
- 7. CONTRACTOR SHALL PROTECT ALL EXISTING FENCES. ANY FENCE DAMAGED BY THE CONTRACTOR SHALL BE REPAIRED BY THE CONTRACTOR AT THEIR EXPENSE.
- 8. THE CONTRACTOR WILL BE RESPONSIBLE FOR DETERMINING EXACT LOCATION OF ALL UTILITIES AND DRAINAGE STRUCTURES WHETHER SHOWN ON THE PLANS OR NOT. THE CONTRACTOR SHALL UNCOVER EXISTING UTILITIES PRIOR TO CONSTRUCTION TO VERIFY SIZE, GRADE, AND LOCATION. THE CONTRACTOR SHALL NOTIFY THE ENGINEER IMMEDIATELY OF ANY DEVIATIONS FROM PLANS PRIOR TO BEGINNING CONSTRUCTION. ANY DAMAGE TO EXISTING UTILITIES, WHETHER SHOWN ON THE PLANS OR NOT, SHALL BE THE CONTRACTOR'S RESPONSIBILITY TO REPAIR, AT HIS EXPENSE.
- 9. SEE THIS SHEET FOR TYPICAL SANITARY SEWER/WATER CROSSING DETAIL.
- 10. IF A CONFLICT EXISTS BETWEEN THE VARIOUS SUBMITTED DOCUMENTS (ENGINEERING CALCULATIONS, PROJECTED SPECIFICATIONS, PROJECTED PLANS, ADDENDUMS, ETC.), THE FOLLOWING DOCUMENTS TAKE PRECEDENT: SPECIFICATIONS GOVERN OVER PLANS, SPECIAL CONDITIONS GOVERN OVER SPECIFICATIONS AND PLANS. ADDENDUMS TAKE PRECEDENCE OVER ALL.
- 11. LAST 20 L.F. OF 8" STUB-OUT SHALL BE CONSTRUCTED OF P.V.C. SDR 26 (160 P.S.I.) PRESSURE PIPE.
- 12. ALL SEWER PIPE LATERALS SHALL BE SDR 26 (CLASS 160) PVC PIPE. 13. SERVICES SHALL HAVE A MINIMUM OF THIRTY-SIX (36) INCHES O

FOR PAVEMENT DESIGN SECTION SEE GEOTECHNICAL ENGINEERING REPORT.

CAUTION!!

CONTRACTOR SHALL BE REQUIRED TO LOCATE ALL PUBLIC OR PRIVATE UTILITIES INCLUDING BUT NOT LIMITING TO: WATER, SEWER, TELEPHONE AND FIBER OPTIC LINES, SITE LIGHTING ELECTRIC, SECONDARY ELECTRIC, PRIMARY ELECTRICAL DUCTBANKS, LANDSCAPE IRRIGATION FACILITIES, AND GAS LINES ANY UTILITY CONFLICTS THAT ARISE SHOULD BE COMMUNICATED TO THE ENGINEER IMMEDIATELY AND PRIOR TO CONSTRUCTION. THE CONTRACTOR SHALL CONTACT "TEXAS 811" A MINIMUM OF 48 HOURS PRIOR TO THE START OF CONSTRUCTION. ANY DAMAGE TO EXISTING UTILITIES SHALL E THE SOLE RESPONSIBILITY OF THE CONTRACTOR AND THE REPAIR SHALL B AT CONTRACTOR'S SOLE EXPENSE WHETHER THE UTILITY IS SHOWN C THESE PLANS OR NOT.

TRENCH EXCAVATION SAFETY PROTECTION:

CONTRACTOR AND/ OR CONTRACTOR'S INDEPENDENTLY RETAINED EMPLOYE OR STRUCTURAL DESIGN/ GEOTECHNICAL/ SAFETY/EQUIPMENT CONSULTANT, IF ANY, SHALL REVIEW THESE PLANS AND ANY AVAILABLE GEOTECHNICAL INFORMATION AND THE ANTICIPATED INSTALLATION SITES WITHIN TH PROJECT WORK AREA IN ORDER TO IMPLEMENT CONTRACTOR'S TRENCH EXCAVATION SAFETY PROTECTION SYSTEMS, PROGRAMS AND /C PROCEDURES FOR THE PROJECT DESCRIBED IN THE CONTRACT DOCUMENTS THE CONTRACTOR'S IMPLEMENTATION OF THESE SYSTEMS, PROGRAMS AND/OR PROCEDURES SHALL PROVIDE FOR ADEQUATE TRENCH EXCAVATION SAFÉTY PROTECTION THAT COMPLY WITH AS A MINIMUM, OSHA STANDARDS FOR TRENCH EXCAVATIONS. SPECIFICALLY, CONTRACTOR AND/OR CONTRACTOR'S INDEPENDENTLY RETAINED EMPLOYEE OR SAFETY CONSULTANT SHALL IMPLEMENT A TRENCH SAFETY PROGRAM I ACCORDANCE WITH OSHA STANDARDS GOVERNING THE PRESENCE ANI ACTIVITIES OF INDIVIDUALS WORKING IN AND AROUND TRENCH EXCAVATION.




 ∞


30001-80 DESIGNER

CHECKED 💢 DRAWN MG

C1.02

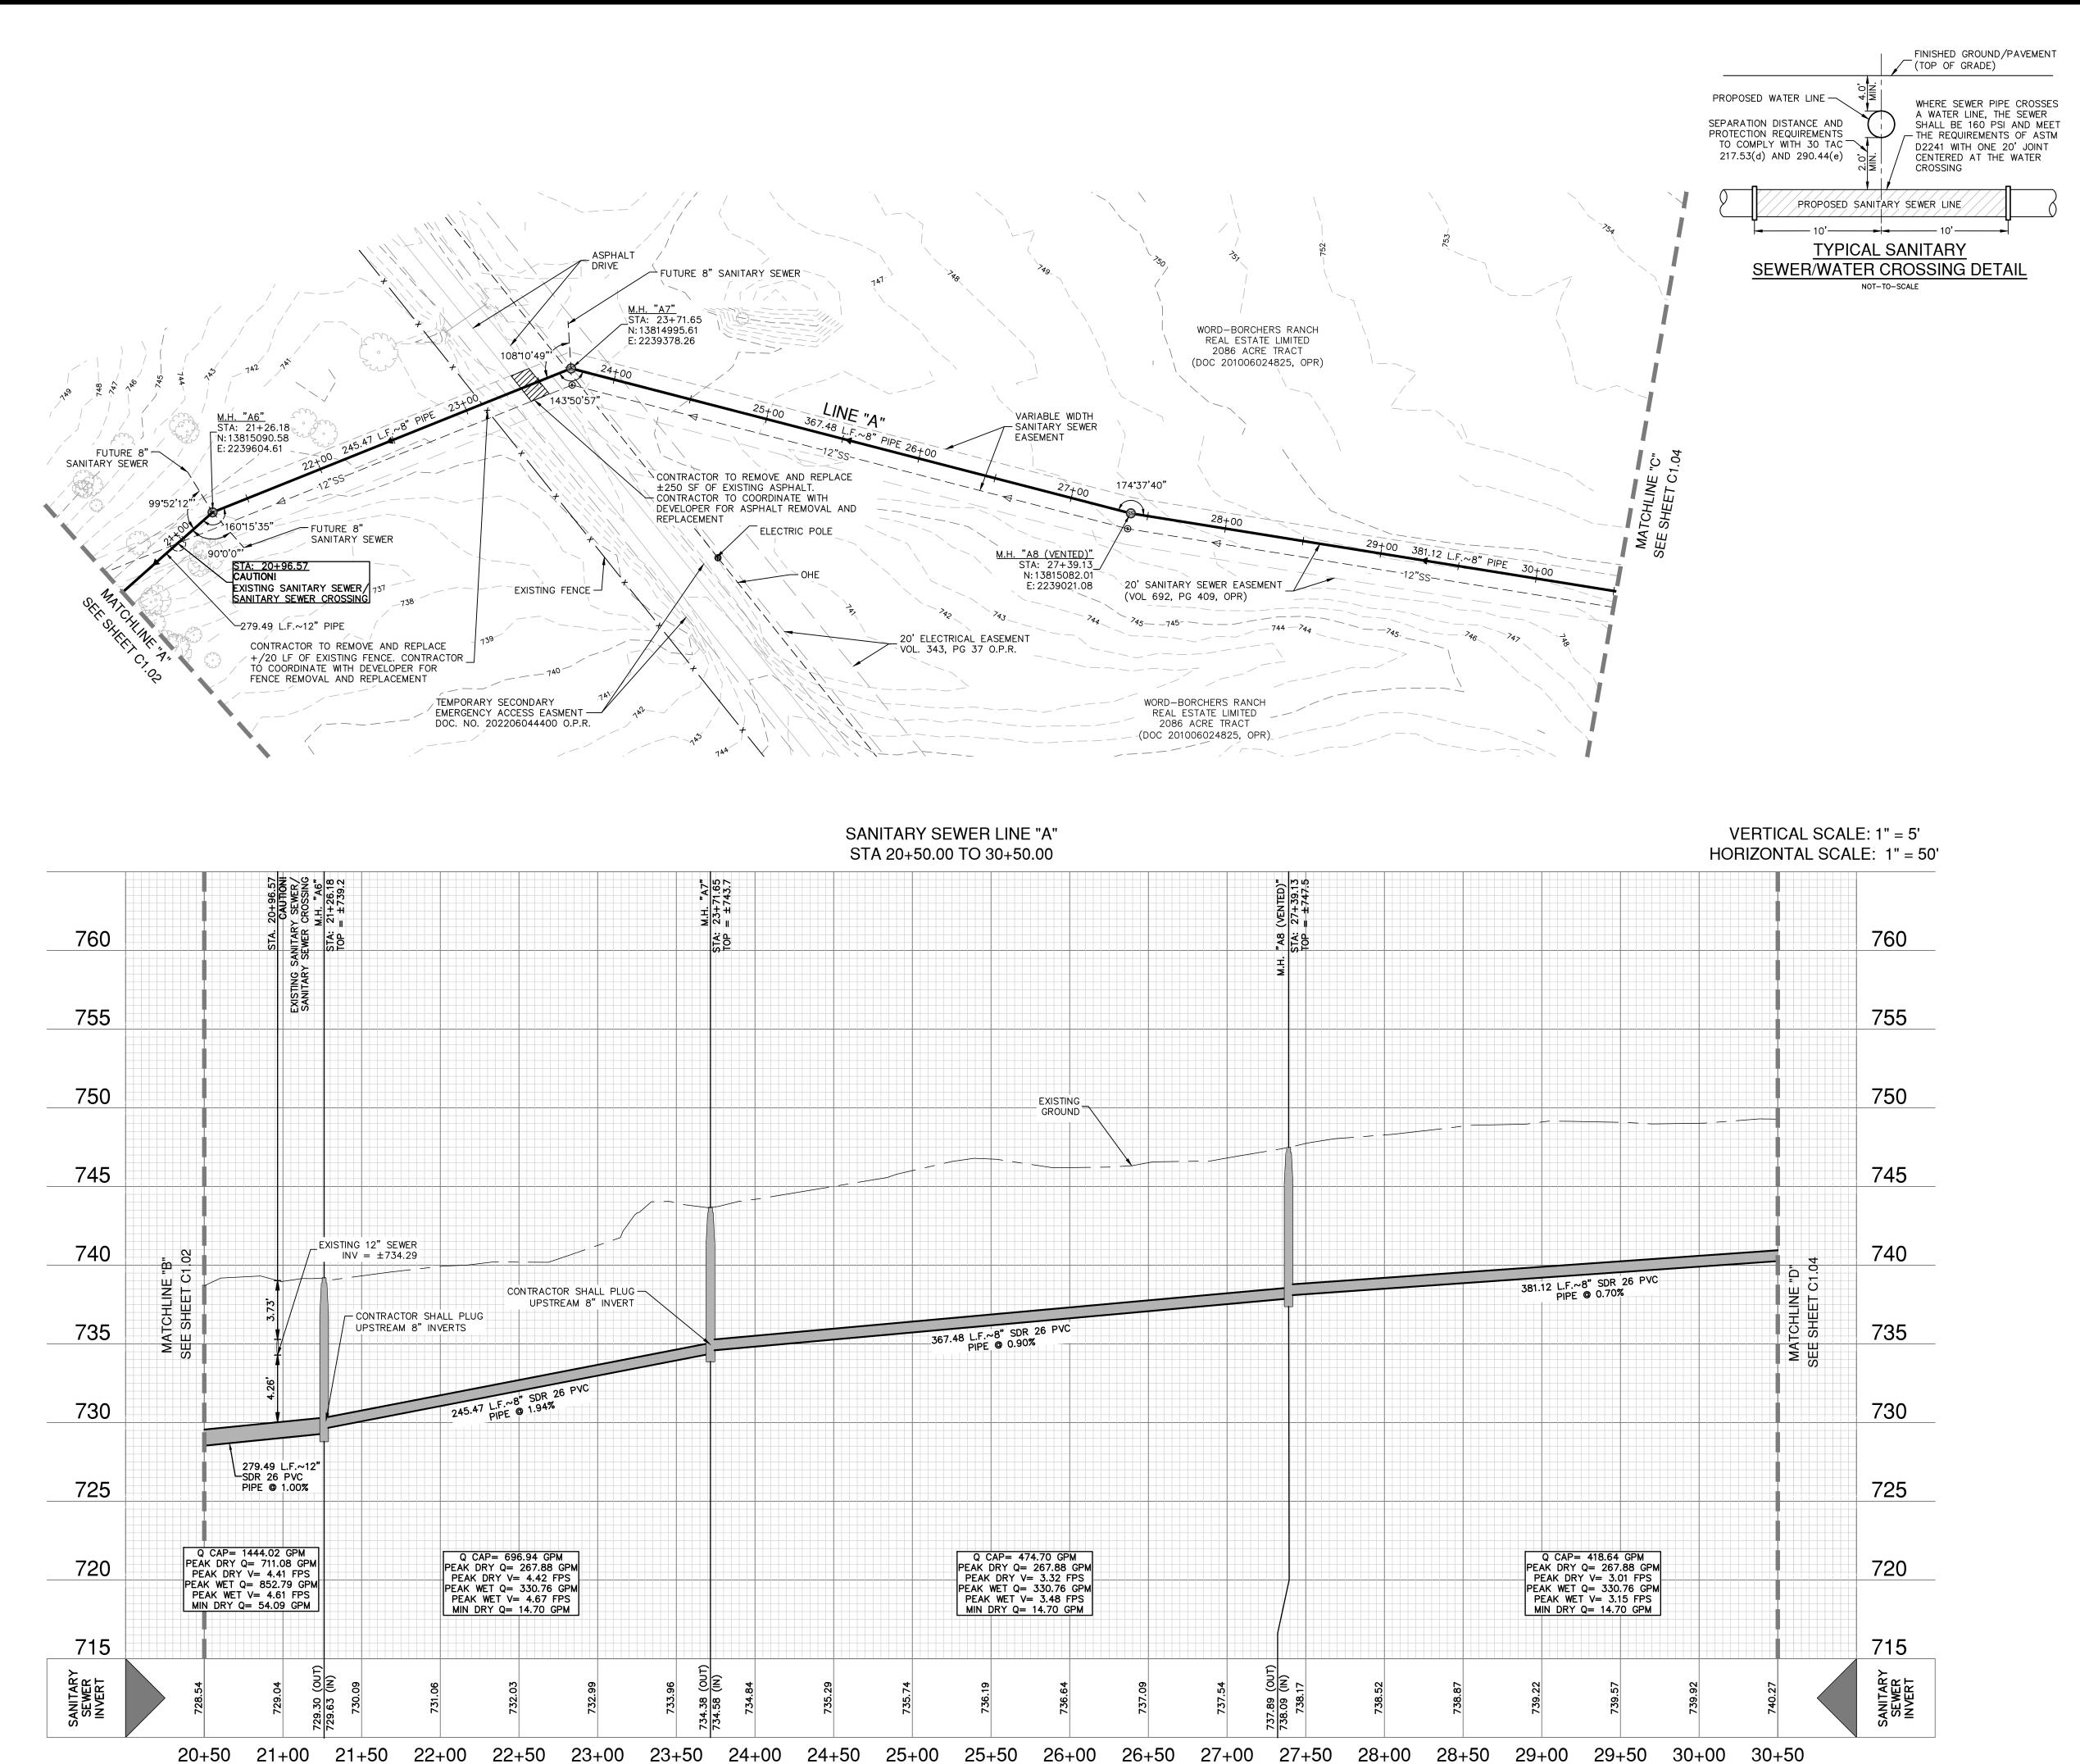

HIS DOCUMENT HAS BEEN PRODUCED FROM MATERIAL THAT WAS STORED AND/OR TRANSMITTED ELECTRONICALLY AND MAY HAVE BEEN INADVERTENTLY ALTERED. RELY ONLY ON FINAL HARDCOPY MATERIALS BEARING THE CONSULTANT'S ORIGINAL SIGNATURE AND SEAL. AERIAL IMAGERY PROVIDED BY GOOGLE® UNLESS OTHERWISE NOTED. Imagery © 2016,CAPCOG,Digital Globe,Texas Orthoimagery Program, USDA Farm Service Agency.

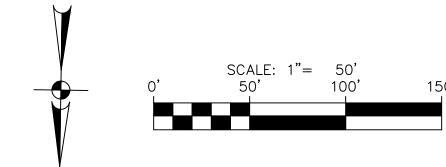

SEWER LEGEND

NOTE

EXISTING TREE TO REMAIN

- 1. SEWER PIPE WHERE WATER LINE CROSSES SHALL BE 160 P.S.I. AND MEET THE REQUIREMENTS OF ASTM D2241 WITH ONE 20' JOINT CENTERED AT WATER MAIN.
- 2. NO VERTICAL STACKS ALLOWED FOR ANY LOTS UNLESS OTHERWISE SPECIFIED BY THE ENGINEER.
- 3. WHEN HORIZONTAL DISTANCE BETWEEN SEWER PIPES AND WATER MAIN IS LESS THAN 9 FOOT OF SEPARATION, SEWER MAIN SHALL BE INSTALLED WITH 150 PSI (MIN) PRESSURE PIPE AND FITTINGS IN ACCORDANCE WITH NBU'S WATER CONNECTION POLICY IN THE VICINITY OF WATER MAINS.

 (SEE SEWER NOTES SHEET C1.10)
- 4. CONTRACTOR SHALL ENSURE THAT MANHOLES OUTSIDE OF PAVED AREAS ARE SET WITH TOP ELEVATIONS 2" ABOVE FINISHED GRADE WITH CONCRETE RING ENCASEMENT. CONTRACTOR SHALL ENSURE THAT MANHOLES IN PAVED AREAS ARE SET TO MATCH TOP OF FINISHED GRADE.
- 5. ALL SEWER PIPES SHALL BE 8" PVC (SDR 26), UNLESS OTHERWISE
- 6. CONTRACTOR IS TO VERIFY EXISTING INVERT OF SANITARY SEWER MAIN AND ALERT ENGINEER IMMEDIATELY OF ANY DIFFERENCE FROM INVERT
- 7. CONTRACTOR SHALL PROTECT ALL EXISTING FENCES. ANY FENCE DAMAGED BY THE CONTRACTOR SHALL BE REPAIRED BY THE CONTRACTOR AT THEIR EXPENSE.
- 8. THE CONTRACTOR WILL BE RESPONSIBLE FOR DETERMINING EXACT LOCATION OF ALL UTILITIES AND DRAINAGE STRUCTURES WHETHER SHOWN ON THE PLANS OR NOT. THE CONTRACTOR SHALL UNCOVER EXISTING UTILITIES PRIOR TO CONSTRUCTION TO VERIFY SIZE, GRADE, AND LOCATION. THE CONTRACTOR SHALL NOTIFY THE ENGINEER IMMEDIATELY OF ANY DEVIATIONS FROM PLANS PRIOR TO BEGINNING CONSTRUCTION. ANY DAMAGE TO EXISTING UTILITIES, WHETHER SHOWN ON THE PLANS OR NOT, SHALL BE THE CONTRACTOR'S RESPONSIBILITY TO REPAIR, AT HIS EXPENSE.
- 9. SEE THIS SHEET FOR TYPICAL SANITARY SEWER/WATER CROSSING DETAIL.
- 10. IF A CONFLICT EXISTS BETWEEN THE VARIOUS SUBMITTED DOCUMENTS (ENGINEERING CALCULATIONS, PROJECTED SPECIFICATIONS, PROJECTED PLANS, ADDENDUMS, ETC.), THE FOLLOWING DOCUMENTS TAKE PRECEDENT: SPECIFICATIONS GOVERN OVER PLANS, SPECIAL CONDITIONS GOVERN OVER SPECIFICATIONS AND PLANS. ADDENDUMS TAKE PRECEDENCE OVER ALL.
- 11. LAST 20 L.F. OF 8" STUB-OUT SHALL BE CONSTRUCTED OF P.V.C. SDR 26 (160 P.S.I.) PRESSURE PIPE.
- 12. ALL SEWER PIPE LATERALS SHALL BE SDR 26 (CLASS 160) PVC PIPE.13. SERVICES SHALL HAVE A MINIMUM OF THIRTY—SIX (36) INCHES OF COVER.

NOTE

FOR PAVEMENT DESIGN SECTION SEE GEOTECHNICAL ENGINEERING REPORT.

CAUTION!!

CONTRACTOR SHALL BE REQUIRED TO LOCATE ALL PUBLIC OR PRIVATE UTILITIES INCLUDING BUT NOT LIMITING TO: WATER, SEWER, TELEPHONE AND FIBER OPTIC LINES, SITE LIGHTING ELECTRIC, SECONDARY ELECTRIC, PRIMARY ELECTRICAL DUCTBANKS, LANDSCAPE IRRIGATION FACILITIES, AND GAS LINES. ANY UTILITY CONFLICTS THAT ARISE SHOULD BE COMMUNICATED TO THE ENGINEER IMMEDIATELY AND PRIOR TO CONSTRUCTION. THE CONTRACTOR SHALL CONTACT "TEXAS 811" A MINIMUM OF 48 HOURS PRIOR TO THE START OF CONSTRUCTION. ANY DAMAGE TO EXISTING UTILITIES SHALL BE THE SOLE RESPONSIBILITY OF THE CONTRACTOR AND THE REPAIR SHALL BE AT CONTRACTOR'S SOLE EXPENSE WHETHER THE UTILITY IS SHOWN ON THESE PLANS OF NOT

TRENCH EXCAVATION SAFETY PROTECTION:

CONTRACTOR AND/ OR CONTRACTOR'S INDEPENDENTLY RETAINED EMPLOYEE OR STRUCTURAL DESIGN/ GEOTECHNICAL/ SAFETY/EQUIPMENT CONSULTANT, IF ANY, SHALL REVIEW THESE PLANS AND ANY AVAILABLE GEOTECHNICAL INFORMATION AND THE ANTICIPATED INSTALLATION SITES WITHIN THE PROJECT WORK AREA IN ORDER TO IMPLEMENT CONTRACTOR'S TRENCH EXCAVATION SAFETY PROTECTION SYSTEMS, PROGRAMS AND /OR PROCEDURES FOR THE PROJECT DESCRIBED IN THE CONTRACT DOCUMENTS. THE CONTRACTOR'S IMPLEMENTATION OF THESE SYSTEMS, PROGRAMS AND/OR PROCEDURES SHALL PROVIDE FOR ADEQUATE TRENCH EXCAVATION SAFETY PROTECTION THAT COMPLY WITH AS A MINIMUM, OSHA STANDARDS FOR TRENCH EXCAVATIONS. SPECIFICALLY, CONTRACTOR AND/OR CONTRACTOR'S INDEPENDENTLY RETAINED EMPLOYEE OR SAFETY CONSULTANT SHALL IMPLEMENT A TRENCH SAFETY PROGRAM IN ACCORDANCE WITH OSHA STANDARDS GOVERNING THE PRESENCE AND ACTIVITIES OF INDIVIDUALS WORKING IN AND AROUND TRENCH EXCAVATION.

NO. REVISION DA



Freisnemz

NEERS

IEW BRAUNFLS, TX 78132 I 830.632.5633

TEXAS SURVEYING FIRM #10028800

TEXAS ENGINEERING FIRM #470 I TEX

VERAMENDI S8-S9
NEW BRAUNFELS, TEXAS
ARY SEWER LINE A - PLAN & PROFIL STA 20+50.00 TO 30+50.00


PLAT NO.

JOB NO. 30001-80

DATE SEPTEMBER 2024

DESIGNER CK

CHECKED K DRAWN MG

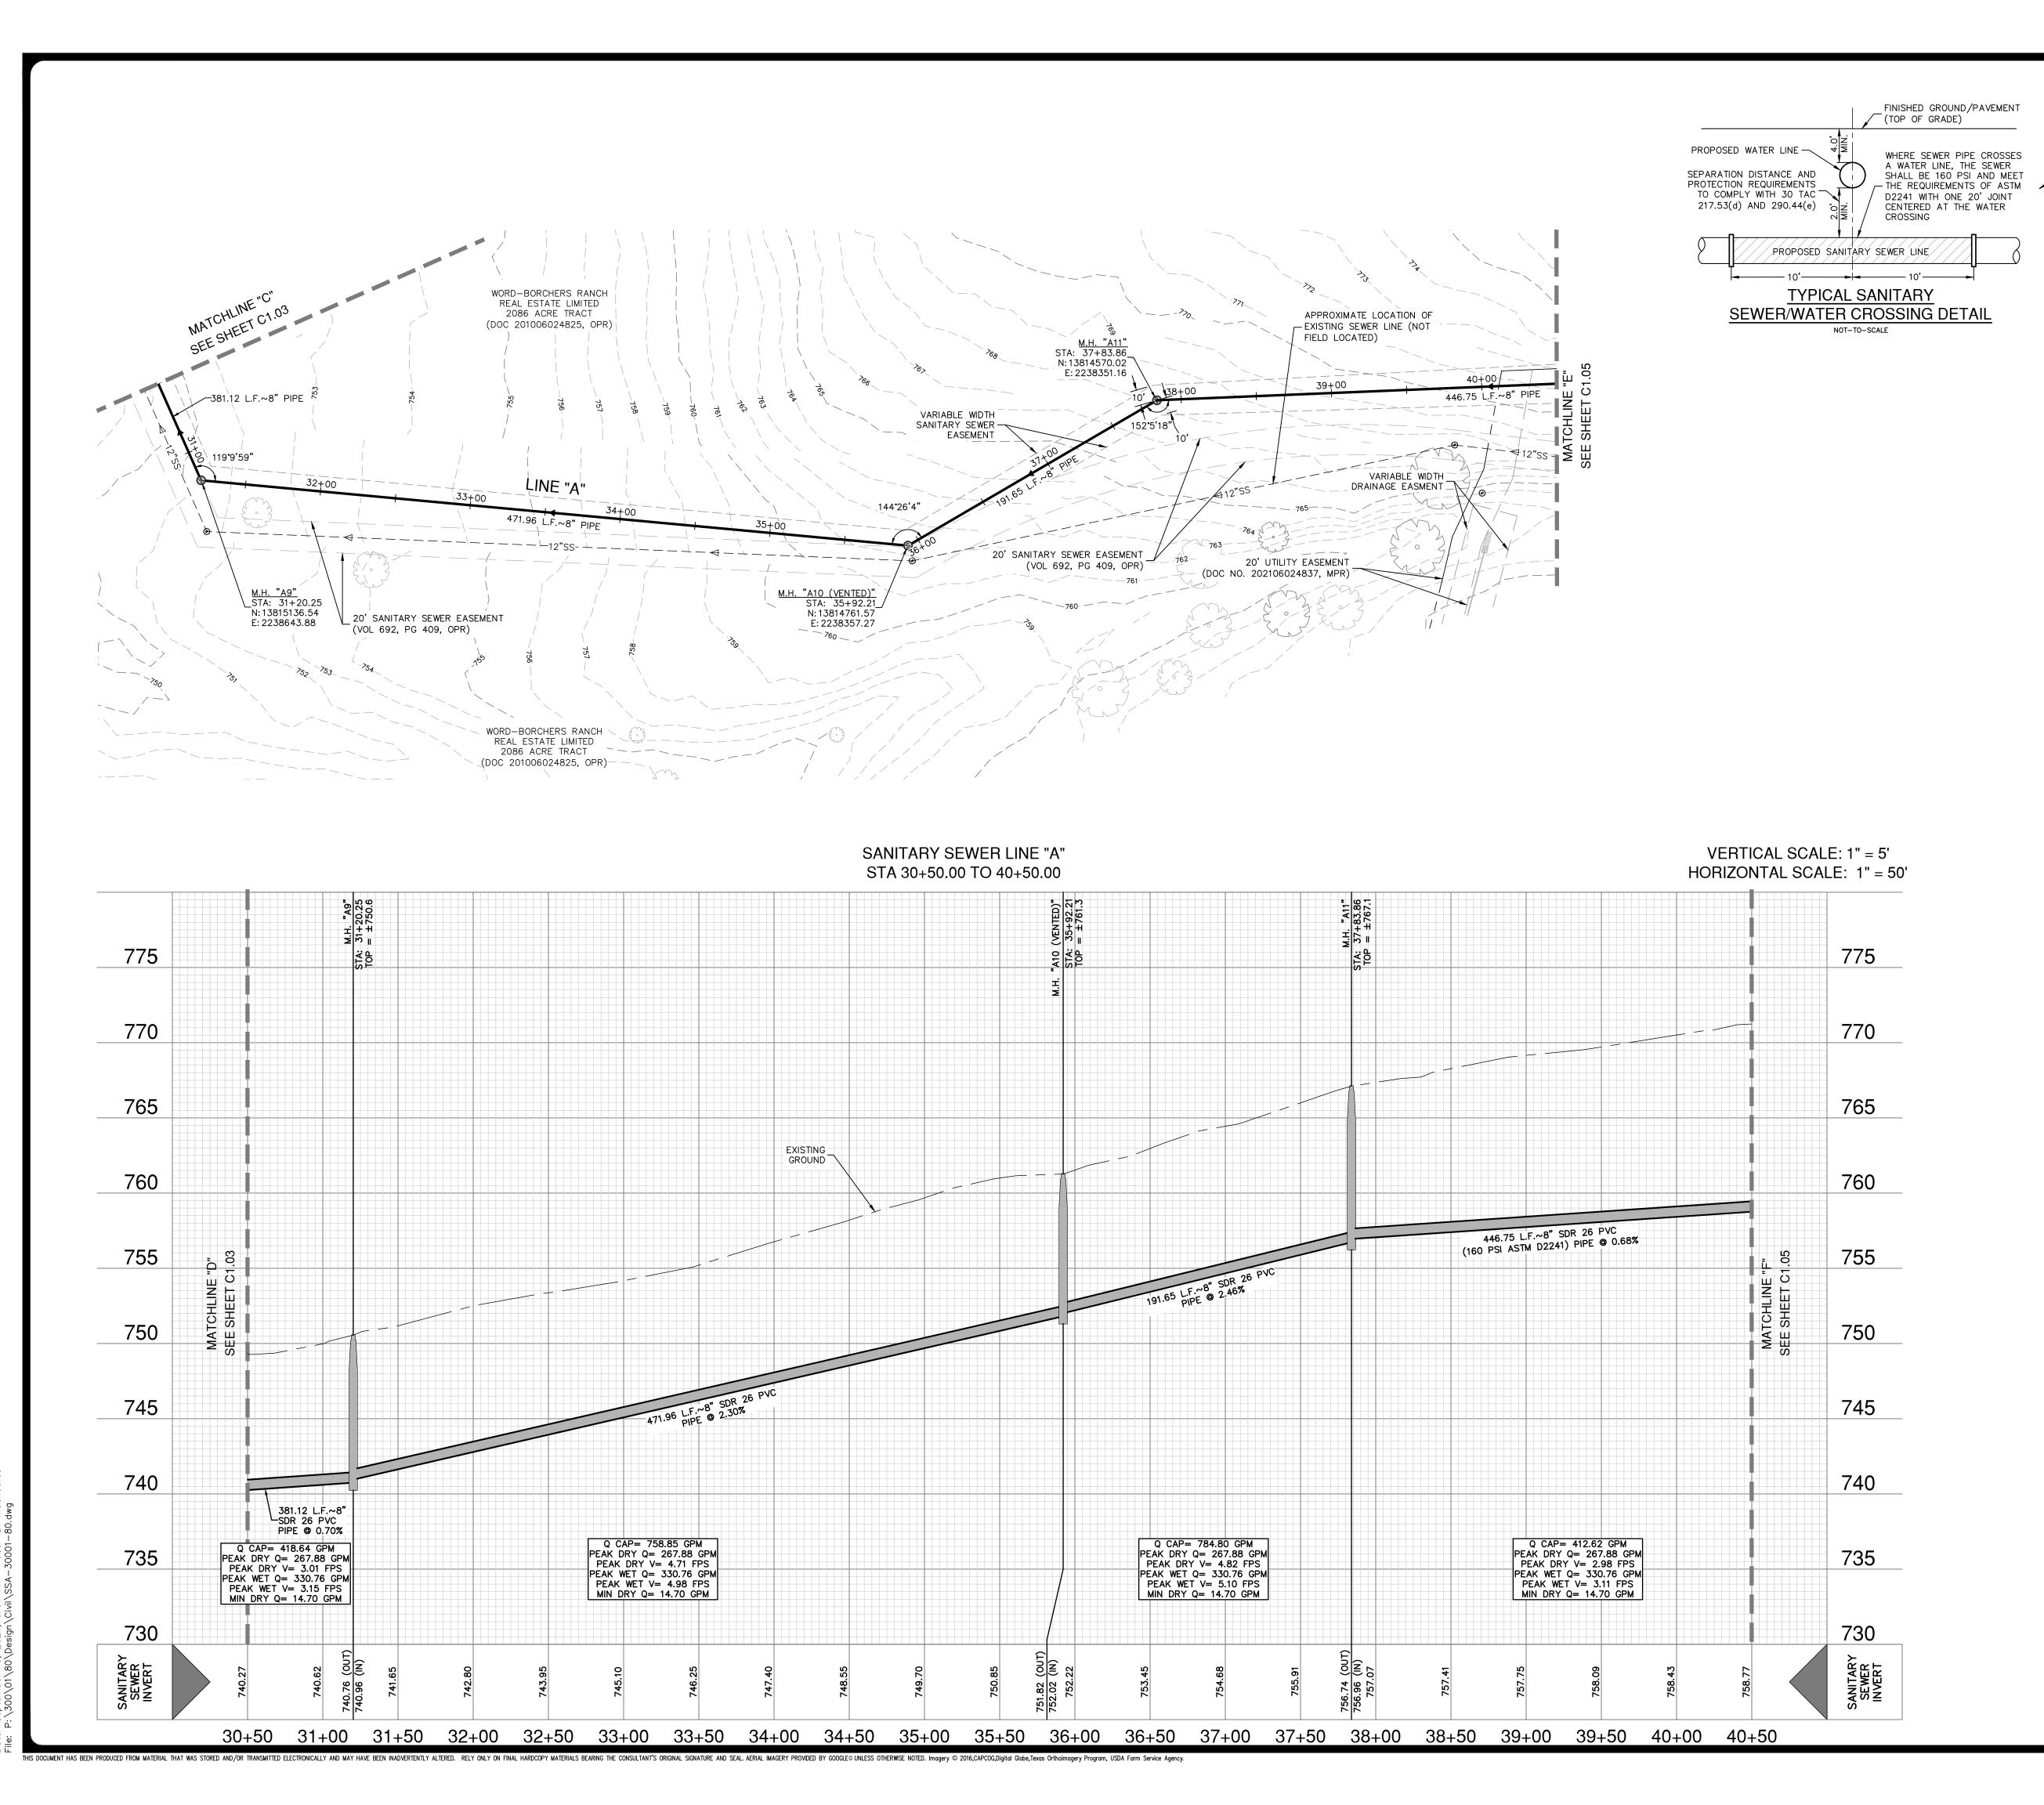




SEWER LEGEND

EXISTING STORM DRAIN

EXISTING TREE TO REMAIN

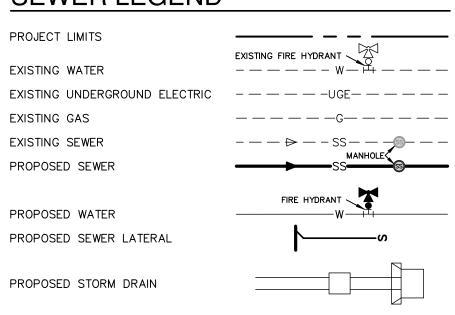

PROPOSED UNDERGROUND ELECTRIC

- 1. SEWER PIPE WHERE WATER LINE CROSSES SHALL BE 160 P.S.I. AND MEET THE REQUIREMENTS OF ASTM D2241 WITH ONE 20' JOINT CENTERED AT WATER MAIN.
- 2. NO VERTICAL STACKS ALLOWED FOR ANY LOTS UNLESS OTHERWISE SPECIFIED BY THE ENGINEER.
- 3. WHEN HORIZONTAL DISTANCE BETWEEN SEWER PIPES AND WATER MAIN IS LESS THAN 9 FOOT OF SEPARATION, SEWER MAIN SHALL BE INSTALLED WITH 150 PSI (MIN) PRESSURE PIPE AND FITTINGS IN ACCORDANCE WITH NBU'S WATER CONNECTION POLICY IN THE VICINITY OF WATER MAINS. (SEE SEWER NOTES SHEET C1.10)
- 4. CONTRACTOR SHALL ENSURE THAT MANHOLES OUTSIDE OF PAVED AREAS ARE SET WITH TOP ELEVATIONS 2" ABOVE FINISHED GRADE WITH CONCRETE RING ENCASEMENT. CONTRACTOR SHALL ENSURE THAT MANHOLES IN PAVED AREAS ARE SET TO MATCH TOP OF FINISHED
- 5. ALL SEWER PIPES SHALL BE 8" PVC (SDR 26), UNLESS OTHERWISE
- 6. CONTRACTOR IS TO VERIFY EXISTING INVERT OF SANITARY SEWER MAIN AND ALERT ENGINEER IMMEDIATELY OF ANY DIFFERENCE FROM INVERT
- 7. CONTRACTOR SHALL PROTECT ALL EXISTING FENCES. ANY FENCE DAMAGED BY THE CONTRACTOR SHALL BE REPAIRED BY THE CONTRACTOR AT THEIR EXPENSE.
- 8. THE CONTRACTOR WILL BE RESPONSIBLE FOR DETERMINING EXACT LOCATION OF ALL UTILITIES AND DRAINAGE STRUCTURES WHETHER SHOWN ON THE PLANS OR NOT. THE CONTRACTOR SHALL UNCOVER EXISTING UTILITIES PRIOR TO CONSTRUCTION TO VERIFY SIZE, GRADE, AND LOCATION. THE CONTRACTOR SHALL NOTIFY THE ENGINEER IMMEDIATELY OF ANY DEVIATIONS FROM PLANS PRIOR TO BEGINNING CONSTRUCTION. ANY DAMAGE TO EXISTING UTILITIES, WHETHER SHOWN ON THE PLANS OR NOT, SHALL BE THE CONTRACTOR'S RESPONSIBILITY TO REPAIR, AT HIS EXPENSE.
- 9. SEE THIS SHEET FOR TYPICAL SANITARY SEWER/WATER CROSSING DETAIL.
- 10. IF A CONFLICT EXISTS BETWEEN THE VARIOUS SUBMITTED DOCUMENTS (ENGINEERING CALCULATIONS, PROJECTED SPECIFICATIONS, PROJECTED PLANS, ADDENDUMS, ETC.), THE FOLLOWING DOCUMENTS TAKE PRECEDENT: SPECIFICATIONS GOVERN OVER PLANS, SPECIAL CONDITIONS GOVERN OVER SPECIFICATIONS AND PLANS. ADDENDUMS TAKE PRECEDENCE OVER ALL.
- 11. LAST 20 L.F. OF 8" STUB-OUT SHALL BE CONSTRUCTED OF P.V.C. SDR 26 (160 P.S.I.) PRESSURE PIPE.
- 12. ALL SEWER PIPE LATERALS SHALL BE SDR 26 (CLASS 160) PVC PIPE. 13. SERVICES SHALL HAVE A MINIMUM OF THIRTY-SIX (36) INCHES OF

VO	TE:	

FOR PAVEMENT DESIGN SECTION SEE GEOTECHNICAL ENGINEERING REPORT.

CAUTION!!

CONTRACTOR SHALL BE REQUIRED TO LOCATE ALL PUBLIC OR PRIVATE UTILITIES INCLUDING BUT NOT LIMITING TO: WATER, SEWER, TELEPHONE AND FIBER OPTIC LINES, SITE LIGHTING ELECTRIC, SECONDARY ELECTRIC, PRIMARY ELECTRICAL DUCTBANKS, LANDSCAPE IRRIGATION FACILITIES, AND GAS LINES ANY UTILITY CONFLICTS THAT ARISE SHOULD BE COMMUNICATED TO T ENGINEER IMMEDIATELY AND PRIOR TO CONSTRUCTION. THE CONTRACTO SHALL CONTACT "TEXAS 811" A MINIMUM OF 48 HOURS PRIOR TO THE START OF CONSTRUCTION. ANY DAMAGE TO EXISTING UTILITIES SHALL E THE SOLE RESPONSIBILITY OF THE CONTRACTOR AND THE REPAIR SHALL B AT CONTRACTOR'S SOLE EXPENSE WHETHER THE UTILITY IS SHOWN C

TRENCH EXCAVATION SAFETY PROTECTION:

CONTRACTOR AND/ OR CONTRACTOR'S INDEPENDENTLY RETAINED EMPLOYE OR STRUCTURAL DESIGN/ GEOTECHNICAL/ SAFETY/EQUIPMENT CONSULTANT, IF ANY, SHALL REVIEW THESE PLANS AND ANY AVAILABLE GEOTECHNICAL INFORMATION AND THE ANTICIPATED INSTALLATION SITES WITHIN TH PROJECT WORK AREA IN ORDER TO IMPLEMENT CONTRACTOR'S TRENCH EXCAVATION SAFETY PROTECTION SYSTEMS, PROGRAMS AND /C PROCEDURES FOR THE PROJECT DESCRIBED IN THE CONTRACT DOCUMENTS THE CONTRACTOR'S IMPLEMENTATION OF THESE SYSTEMS, PROGRAMS AND/OR PROCEDURES SHALL PROVIDE FOR ADEQUATE TRENCH EXCAVATION SAFÉTY PROTECTION THAT COMPLY WITH AS A MINIMUM, OSHA STANDARDS FOR TRENCH EXCAVATIONS. SPECIFICALLY, CONTRACTOR AND/OR CONTRACTOR'S INDEPENDENTLY RETAINED EMPLOYEE OR SAFETY CONSULTANT SHALL IMPLEMENT A TRENCH SAFETY PROGRAM ACCORDANCE WITH OSHA STANDARDS GOVERNING THE PRESENCE ANI ACTIVITIES OF INDIVIDUALS WORKING IN AND AROUND TRENCH EXCAVATION.





 ∞

JOB NO. 30001-80 DESIGNER

ARY SEWER LIN STA 30+50.00

CHECKED K DRAWN MG

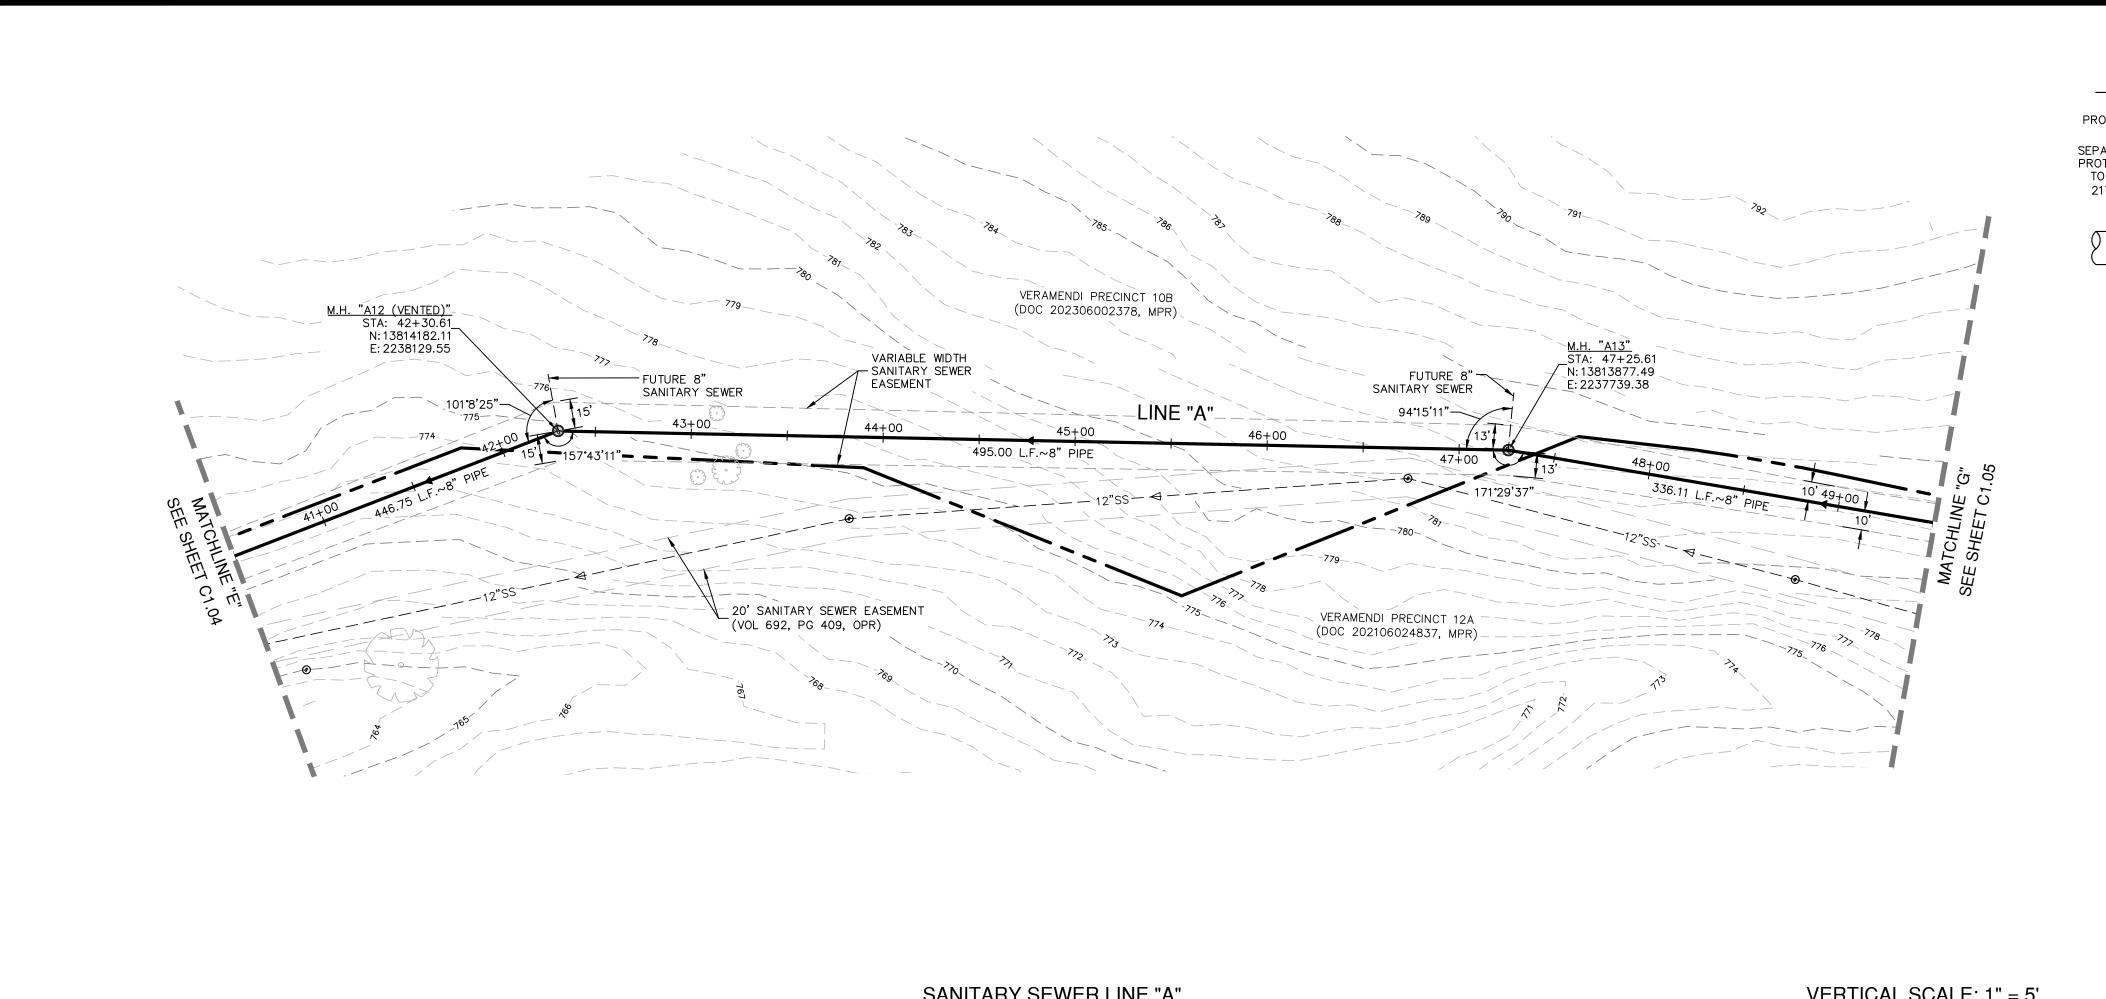


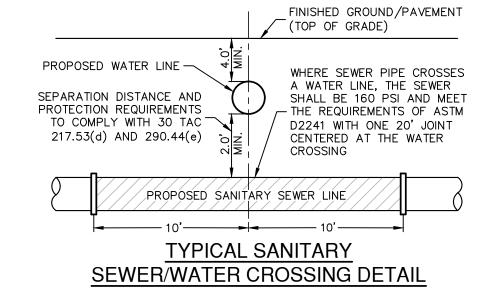

NOT-TO-SCALE



SEWER LEGEND

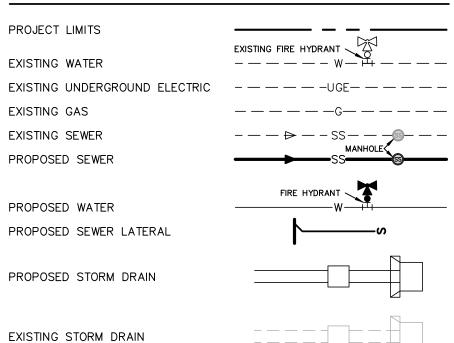

PROPOSED UNDERGROUND ELECTRIC EXISTING TREE TO REMAIN

- 1. SEWER PIPE WHERE WATER LINE CROSSES SHALL BE 160 P.S.I. AND MEET THE REQUIREMENTS OF ASTM D2241 WITH ONE 20' JOINT CENTERED AT WATER MAIN.
- 2. NO VERTICAL STACKS ALLOWED FOR ANY LOTS UNLESS OTHERWISE SPECIFIED BY THE ENGINEER.
- 3. WHEN HORIZONTAL DISTANCE BETWEEN SEWER PIPES AND WATER MAIN IS LESS THAN 9 FOOT OF SEPARATION, SEWER MAIN SHALL BE INSTALLED WITH 150 PSI (MIN) PRESSURE PIPE AND FITTINGS IN ACCORDANCE WITH NBU'S WATER CONNECTION POLICY IN THE VICINITY OF WATER MAINS. (SEE SEWER NOTES SHEET C1.10)
- 4. CONTRACTOR SHALL ENSURE THAT MANHOLES OUTSIDE OF PAVED AREAS ARE SET WITH TOP ELEVATIONS 2" ABOVE FINISHED GRADE WITH CONCRETE RING ENCASEMENT. CONTRACTOR SHALL ENSURE THAT MANHOLES IN PAVED AREAS ARE SET TO MATCH TOP OF FINISHED
- 5. ALL SEWER PIPES SHALL BE 8" PVC (SDR 26), UNLESS OTHERWISE
- 6. CONTRACTOR IS TO VERIFY EXISTING INVERT OF SANITARY SEWER MAIN AND ALERT ENGINEER IMMEDIATELY OF ANY DIFFERENCE FROM INVERT
- 7. CONTRACTOR SHALL PROTECT ALL EXISTING FENCES. ANY FENCE DAMAGED BY THE CONTRACTOR SHALL BE REPAIRED BY THE CONTRACTOR AT THEIR EXPENSE.
- 8. THE CONTRACTOR WILL BE RESPONSIBLE FOR DETERMINING EXACT LOCATION OF ALL UTILITIES AND DRAINAGE STRUCTURES WHETHER SHOWN ON THE PLANS OR NOT. THE CONTRACTOR SHALL UNCOVER EXISTING UTILITIES PRIOR TO CONSTRUCTION TO VERIFY SIZE, GRADE, AND LOCATION. THE CONTRACTOR SHALL NOTIFY THE ENGINEER IMMEDIATELY OF ANY DEVIATIONS FROM PLANS PRIOR TO BEGINNING CONSTRUCTION. ANY DAMAGE TO EXISTING UTILITIES, WHETHER SHOWN ON THE PLANS OR NOT, SHALL BE THE CONTRACTOR'S RESPONSIBILITY TO REPAIR, AT HIS EXPENSE.
- 9. SEE THIS SHEET FOR TYPICAL SANITARY SEWER/WATER CROSSING DETAIL.
- 10. IF A CONFLICT EXISTS BETWEEN THE VARIOUS SUBMITTED DOCUMENTS (ENGINEERING CALCULATIONS, PROJECTED SPECIFICATIONS, PROJECTED PLANS, ADDENDUMS, ETC.), THE FOLLOWING DOCUMENTS TAKE PRECEDENT: SPECIFICATIONS GOVERN OVER PLANS, SPECIAL CONDITIONS GOVERN OVER SPECIFICATIONS AND PLANS. ADDENDUMS TAKE PRECEDENCE OVER ALL.
- 11. LAST 20 L.F. OF 8" STUB-OUT SHALL BE CONSTRUCTED OF P.V.C. SDR 26 (160 P.S.I.) PRESSURE PIPE.
- 12. ALL SEWER PIPE LATERALS SHALL BE SDR 26 (CLASS 160) PVC PIPE. 13. SERVICES SHALL HAVE A MINIMUM OF THIRTY-SIX (36) INCHES O

FOR PAVEMENT DESIGN SECTION SEE GEOTECHNICAL ENGINEERING REPORT.

CAUTION!!

CONTRACTOR SHALL BE REQUIRED TO LOCATE ALL PUBLIC OR PRIVATE UTILITIES INCLUDING BUT NOT LIMITING TO: WATER, SEWER, TELEPHONE AND FIBER OPTIC LINES, SITE LIGHTING ELECTRIC, SECONDARY ELECTRIC, PRIMARY ELECTRICAL DUCTBANKS, LANDSCAPE IRRIGATION FACILITIES, AND GAS LINES. ANY UTILITY CONFLICTS THAT ARISE SHOULD BE COMMUNICATED TO THE ENGINEER IMMEDIATELY AND PRIOR TO CONSTRUCTION. THE CONTRACTOR SHALL CONTACT "TEXAS 811" A MINIMUM OF 48 HOURS PRIOR TO THE START OF CONSTRUCTION. ANY DAMAGE TO EXISTING UTILITIES SHALL E THE SOLE RESPONSIBILITY OF THE CONTRACTOR AND THE REPAIR SHALL B AT CONTRACTOR'S SOLE EXPENSE WHETHER THE UTILITY IS SHOWN C THESE PLANS OR NOT.


TRENCH EXCAVATION SAFETY PROTECTION:

CONTRACTOR AND/ OR CONTRACTOR'S INDEPENDENTLY RETAINED EMPLOYEE OR STRUCTURAL DESIGN/ GEOTECHNICAL/ SAFETY/EQUIPMENT CONSULTANT, IF ANY, SHALL REVIEW THESE PLANS AND ANY AVAILABLE GEOTECHNICAL INFORMATION AND THE ANTICIPATED INSTALLATION SITES WITHIN TH PROJECT WORK AREA IN ORDER TO IMPLEMENT CONTRACTOR'S TRENCH EXCAVATION SAFETY PROTECTION SYSTEMS, PROGRAMS AND /OI PROCEDURES FOR THE PROJECT DESCRIBED IN THE CONTRACT DOCUMENTS THE CONTRACTOR'S IMPLEMENTATION OF THESE SYSTEMS, PROGRAMS AND/OR PROCEDURES SHALL PROVIDE FOR ADEQUATE TRENCH EXCAVATION SAFÉTY PROTECTION THAT COMPLY WITH AS A MINIMUM, OSHA STANDARDS FOR TRENCH EXCAVATIONS. SPECIFICALLY, CONTRACTOR AND/OR CONTRACTOR'S INDEPENDENTLY RETAINED EMPLOYEE OR SAFETY CONSULTANT SHALL IMPLEMENT A TRENCH SAFETY PROGRAM II ACCORDANCE WITH OSHA STANDARDS GOVERNING THE PRESENCE AN ACTIVITIES OF INDIVIDUALS WORKING IN AND AROUND TRENCH EXCAVATION.


 ∞

JOCELYN PEREZ

JOB NO. 30001-80 DESIGNER CHECKED 💢 DRAWN MG

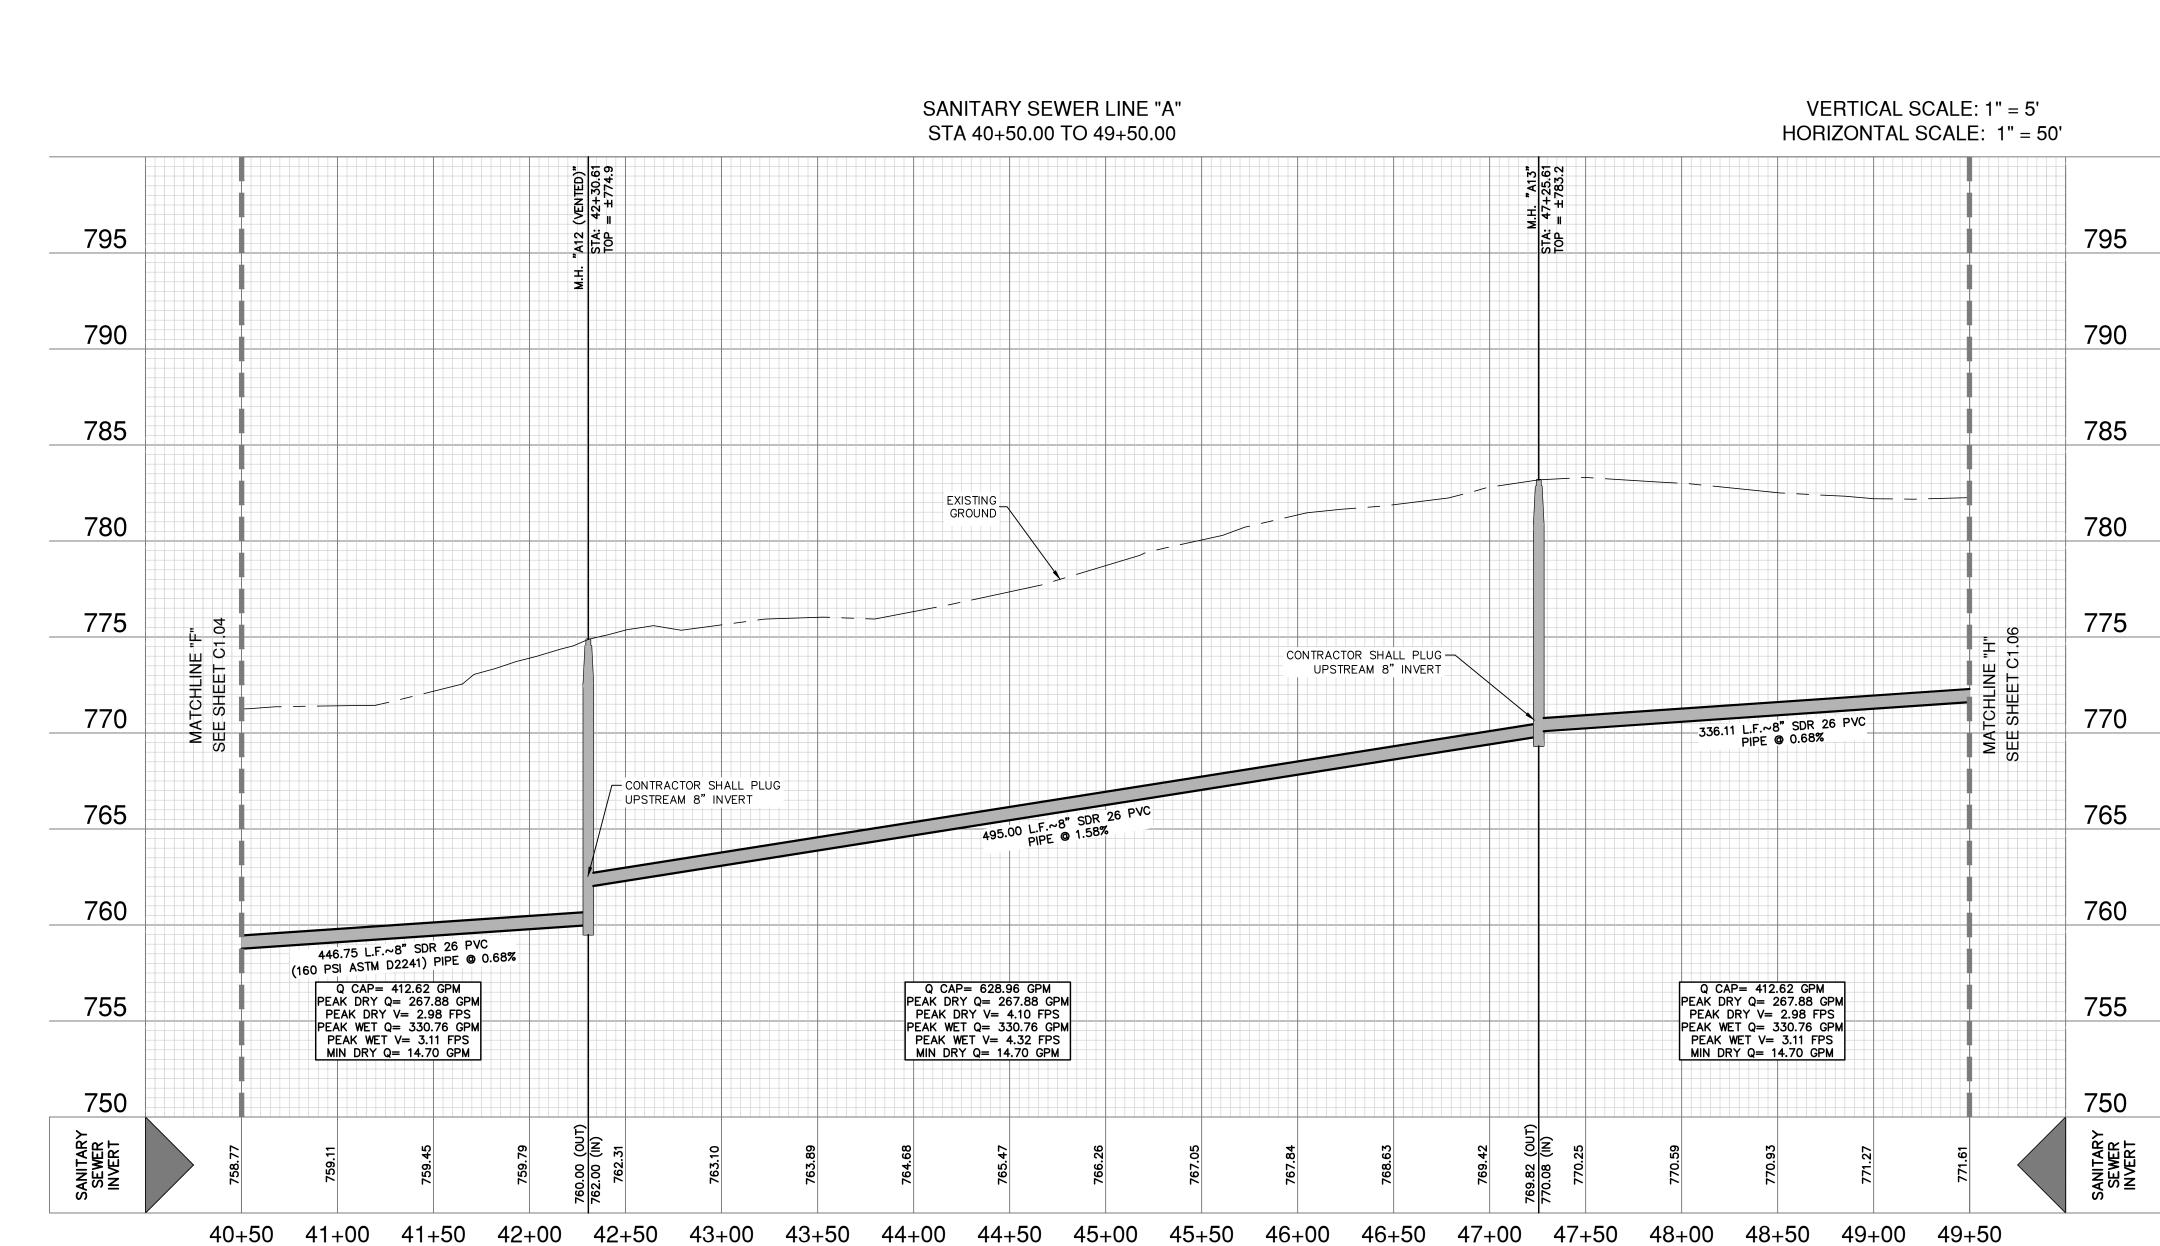


HIS DOCUMENT HAS BEEN PRODUCED FROM MATERIAL THAT WAS STORED AND/OR TRANSMITTED ELECTRONICALLY AND MAY HAVE BEEN INADVERTENTLY ALTERED. RELY ONLY ON FINAL HARDCOPY MATERIALS BEARING THE CONSULTANT'S ORIGINAL SIGNATURE AND SEAL AERIAL IMAGERY PROVIDED BY GOOGLE® UNLESS OTHERWISE NOTED. Imagery © 2016,CAPCOG,Digital Globe,Texas Orthoimagery Program, USDA Farm Service Agency.

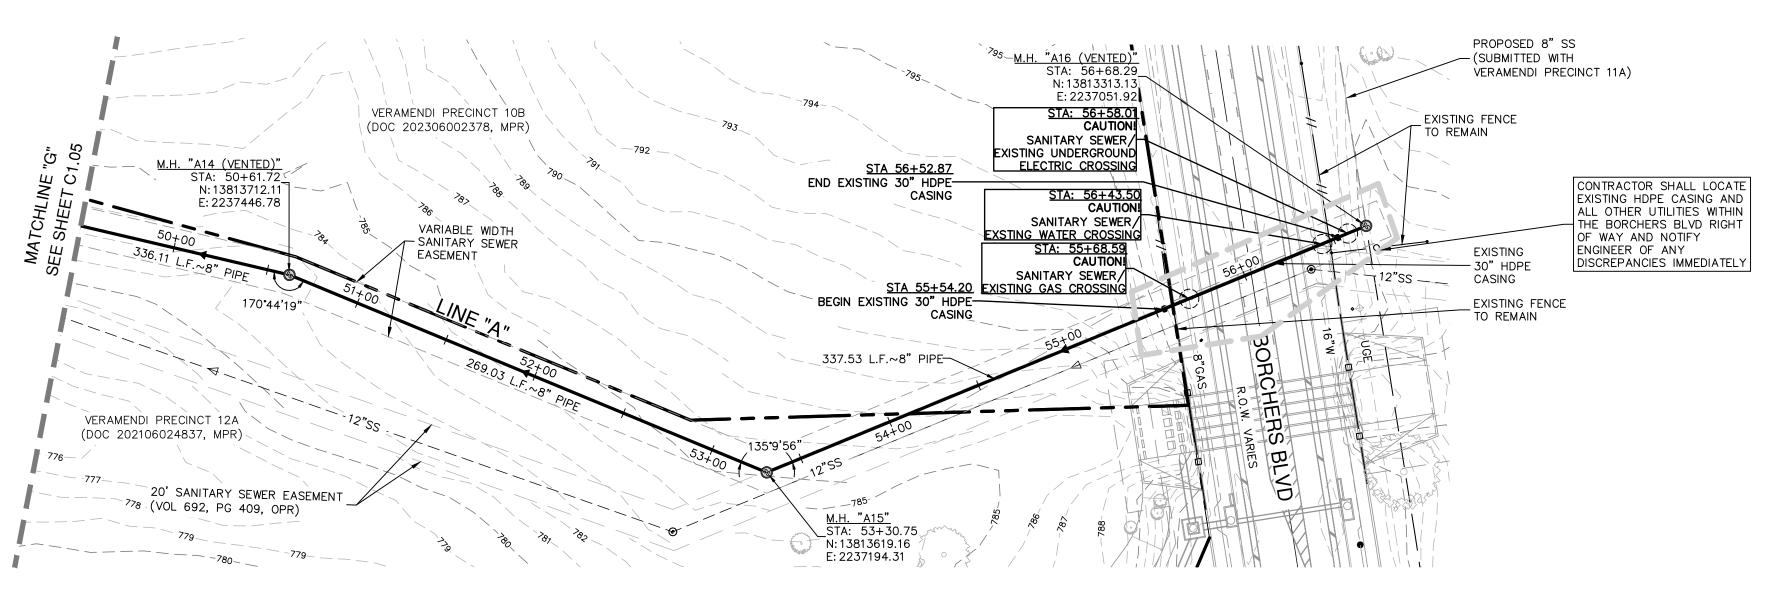


(TOP OF GRADE) PROPOSED WATER LINE -WHERE SEWER PIPE CROSSES A WATER LINE, THE SEWER SEPARATION DISTANCE AND PROTECTION REQUIREMENTS SHALL BE 160 PSI AND MEET THE REQUIREMENTS OF ASTM TO COMPLY WITH 30 TAC D2241 WITH ONE 20' JOINT 217.53(d) AND 290.44(e) CENTERED AT THE WATER CROSSING PROPOSED SANITARY SEWER LINE TYPICAL SANITARY SEWER/WATER CROSSING DETAIL NOT-TO-SCALE

FINISHED GROUND/PAVEMENT

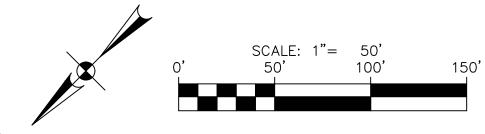

SEWER LEGEND

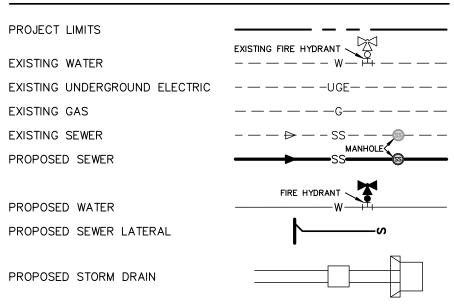

NOTES

EXISTING STORM DRAIN

1. SEWER PIPE WHERE WATER LINE CROSSES SHALL BE 160 P.S.I. AND MEET THE REQUIREMENTS OF ASTM D2241 WITH ONE 20' JOINT CENTERED AT WATER MAIN.

- 2. NO VERTICAL STACKS ALLOWED FOR ANY LOTS UNLESS OTHERWISE SPECIFIED BY THE ENGINEER.
- 3. WHEN HORIZONTAL DISTANCE BETWEEN SEWER PIPES AND WATER MAIN IS LESS THAN 9 FOOT OF SEPARATION, SEWER MAIN SHALL BE INSTALLED WITH 150 PSI (MIN) PRESSURE PIPE AND FITTINGS IN ACCORDANCE WITH NBU'S WATER CONNECTION POLICY IN THE VICINITY OF WATER MAINS.

 (SEE SEWER NOTES SHEET C1.10)
- 4. CONTRACTOR SHALL ENSURE THAT MANHOLES OUTSIDE OF PAVED AREAS ARE SET WITH TOP ELEVATIONS 2" ABOVE FINISHED GRADE WITH CONCRETE RING ENCASEMENT. CONTRACTOR SHALL ENSURE THAT MANHOLES IN PAVED AREAS ARE SET TO MATCH TOP OF FINISHED GRADE.
- 5. ALL SEWER PIPES SHALL BE 8" PVC (SDR 26), UNLESS OTHERWISE
- 6. CONTRACTOR IS TO VERIFY EXISTING INVERT OF SANITARY SEWER MAIN AND ALERT ENGINEER IMMEDIATELY OF ANY DIFFERENCE FROM INVERT SHOWN ON PLANS.
- 7. CONTRACTOR SHALL PROTECT ALL EXISTING FENCES. ANY FENCE DAMAGED BY THE CONTRACTOR SHALL BE REPAIRED BY THE CONTRACTOR AT THEIR EXPENSE.
- 8. THE CONTRACTOR WILL BE RESPONSIBLE FOR DETERMINING EXACT LOCATION OF ALL UTILITIES AND DRAINAGE STRUCTURES WHETHER SHOWN ON THE PLANS OR NOT. THE CONTRACTOR SHALL UNCOVER EXISTING UTILITIES PRIOR TO CONSTRUCTION TO VERIFY SIZE, GRADE, AND LOCATION. THE CONTRACTOR SHALL NOTIFY THE ENGINEER IMMEDIATELY OF ANY DEVIATIONS FROM PLANS PRIOR TO BEGINNING CONSTRUCTION. ANY DAMAGE TO EXISTING UTILITIES, WHETHER SHOWN ON THE PLANS OR NOT, SHALL BE THE CONTRACTOR'S RESPONSIBILITY TO REPAIR, AT HIS EXPENSE.
- SEE THIS SHEET FOR TYPICAL SANITARY SEWER/WATER CROSSING DETAIL.
- 10. IF A CONFLICT EXISTS BETWEEN THE VARIOUS SUBMITTED DOCUMENTS (ENGINEERING CALCULATIONS, PROJECTED SPECIFICATIONS, PROJECTED PLANS, ADDENDUMS, ETC.), THE FOLLOWING DOCUMENTS TAKE PRECEDENT: SPECIFICATIONS GOVERN OVER PLANS, SPECIAL CONDITIONS GOVERN OVER SPECIFICATIONS AND PLANS. ADDENDUMS TAKE PRECEDENCE OVER ALL.
- 11. LAST 20 L.F. OF 8" STUB-OUT SHALL BE CONSTRUCTED OF P.V.C SDR 26 (160 P.S.I.) PRESSURE PIPE.
- 12. ALL SEWER PIPE LATERALS SHALL BE SDR 26 (CLASS 160) PVC PIPE.

 13. SERVICES SHALL HAVE A MINIMUM OF THIRTY—SIX (36) INCHES OF

NOTE:
SEWER PIPE TO BE FULLY RESTRAINED WITHIN ENCASEMENT, REFERENCE

NOTE

FOR PAVEMENT DESIGN SECTION SEE GEOTECHNICAL ENGINEERING REPORT.

CAUTION!!

C1.20 FOR DETAILS.

CONTRACTOR SHALL BE REQUIRED TO LOCATE ALL PUBLIC OR PRIVATE UTILITIES INCLUDING BUT NOT LIMITING TO: WATER, SEWER, TELEPHONE AND FIBER OPTIC LINES, SITE LIGHTING ELECTRIC, SECONDARY ELECTRIC, PRIMARY ELECTRICAL DUCTBANKS, LANDSCAPE IRRIGATION FACILITIES, AND GAS LINES. ANY UTILITY CONFLICTS THAT ARISE SHOULD BE COMMUNICATED TO THE ENGINEER IMMEDIATELY AND PRIOR TO CONSTRUCTION. THE CONTRACTOR SHALL CONTACT "TEXAS 811" A MINIMUM OF 48 HOURS PRIOR TO THE START OF CONSTRUCTION. ANY DAMAGE TO EXISTING UTILITIES SHALL BE THE SOLE RESPONSIBILITY OF THE CONTRACTOR AND THE REPAIR SHALL BE AT CONTRACTOR'S SOLE EXPENSE WHETHER THE UTILITY IS SHOWN ON THESE PLANS OF NOT

TRENCH EXCAVATION SAFETY PROTECTION:

CONTRACTOR AND/ OR CONTRACTOR'S INDEPENDENTLY RETAINED EMPLOYEE OR STRUCTURAL DESIGN/ GEOTECHNICAL/ SAFETY/EQUIPMENT CONSULTANT, IF ANY, SHALL REVIEW THESE PLANS AND ANY AVAILABLE GEOTECHNICAL INFORMATION AND THE ANTICIPATED INSTALLATION SITES WITHIN THE PROJECT WORK AREA IN ORDER TO IMPLEMENT CONTRACTOR'S TRENCH EXCAVATION SAFETY PROTECTION SYSTEMS, PROGRAMS AND /OR PROCEDURES FOR THE PROJECT DESCRIBED IN THE CONTRACT DOCUMENTS. THE CONTRACTOR'S IMPLEMENTATION OF THESE SYSTEMS, PROGRAMS AND/OR PROCEDURES SHALL PROVIDE FOR ADEQUATE TRENCH EXCAVATION SAFETY PROTECTION THAT COMPLY WITH AS A MINIMUM, OSHA STANDARDS FOR TRENCH EXCAVATIONS. SPECIFICALLY, CONTRACTOR AND/OR CONTRACTOR'S INDEPENDENTLY RETAINED EMPLOYEE OR SAFETY CONSULTANT SHALL IMPLEMENT A TRENCH SAFETY PROGRAM IN ACCORDANCE WITH OSHA STANDARDS GOVERNING THE PRESENCE AND ACTIVITIES OF INDIVIDUALS WORKING IN AND AROUND TRENCH EXCAVATION.



Frelly when z

AWSON ERSFELS, TX 78132 I 830.632.5633
URVEYING FIRM #10028800

TEXAS ENGINEERING FIRM #470 I TEXAS SURVEYING FIR

ERAMENDI S8-S9 EW BRAUNFELS, TEXAS

PLAT NO.

JOB NO. 30001-80


DATE SEPTEMBER 2024

DESIGNER CK

CHECKED 【 DRAWN MG

C1.06

THIS DOCUMENT HAS BEEN PRODUCED FROM MATERIAL THAT WAS STORED AND/OR TRANSMITTED ELECTRONICALLY AND MAY HAVE BEEN INADVERTENTLY ALTERED. RELY ONLY ON FINAL HARDCOPY MATERIALS BEARING THE CONSULTANT'S ORIGINAL SIGNATURE AND SEAL. AERIAL IMAGERY PROVIDED BY GOOGLE® UNLESS OTHERWISE NOTED. Imagery © 2016,CAPCOG,Digital Globe,Texas Orthoimagery Program, USDA Farm Service Agency.

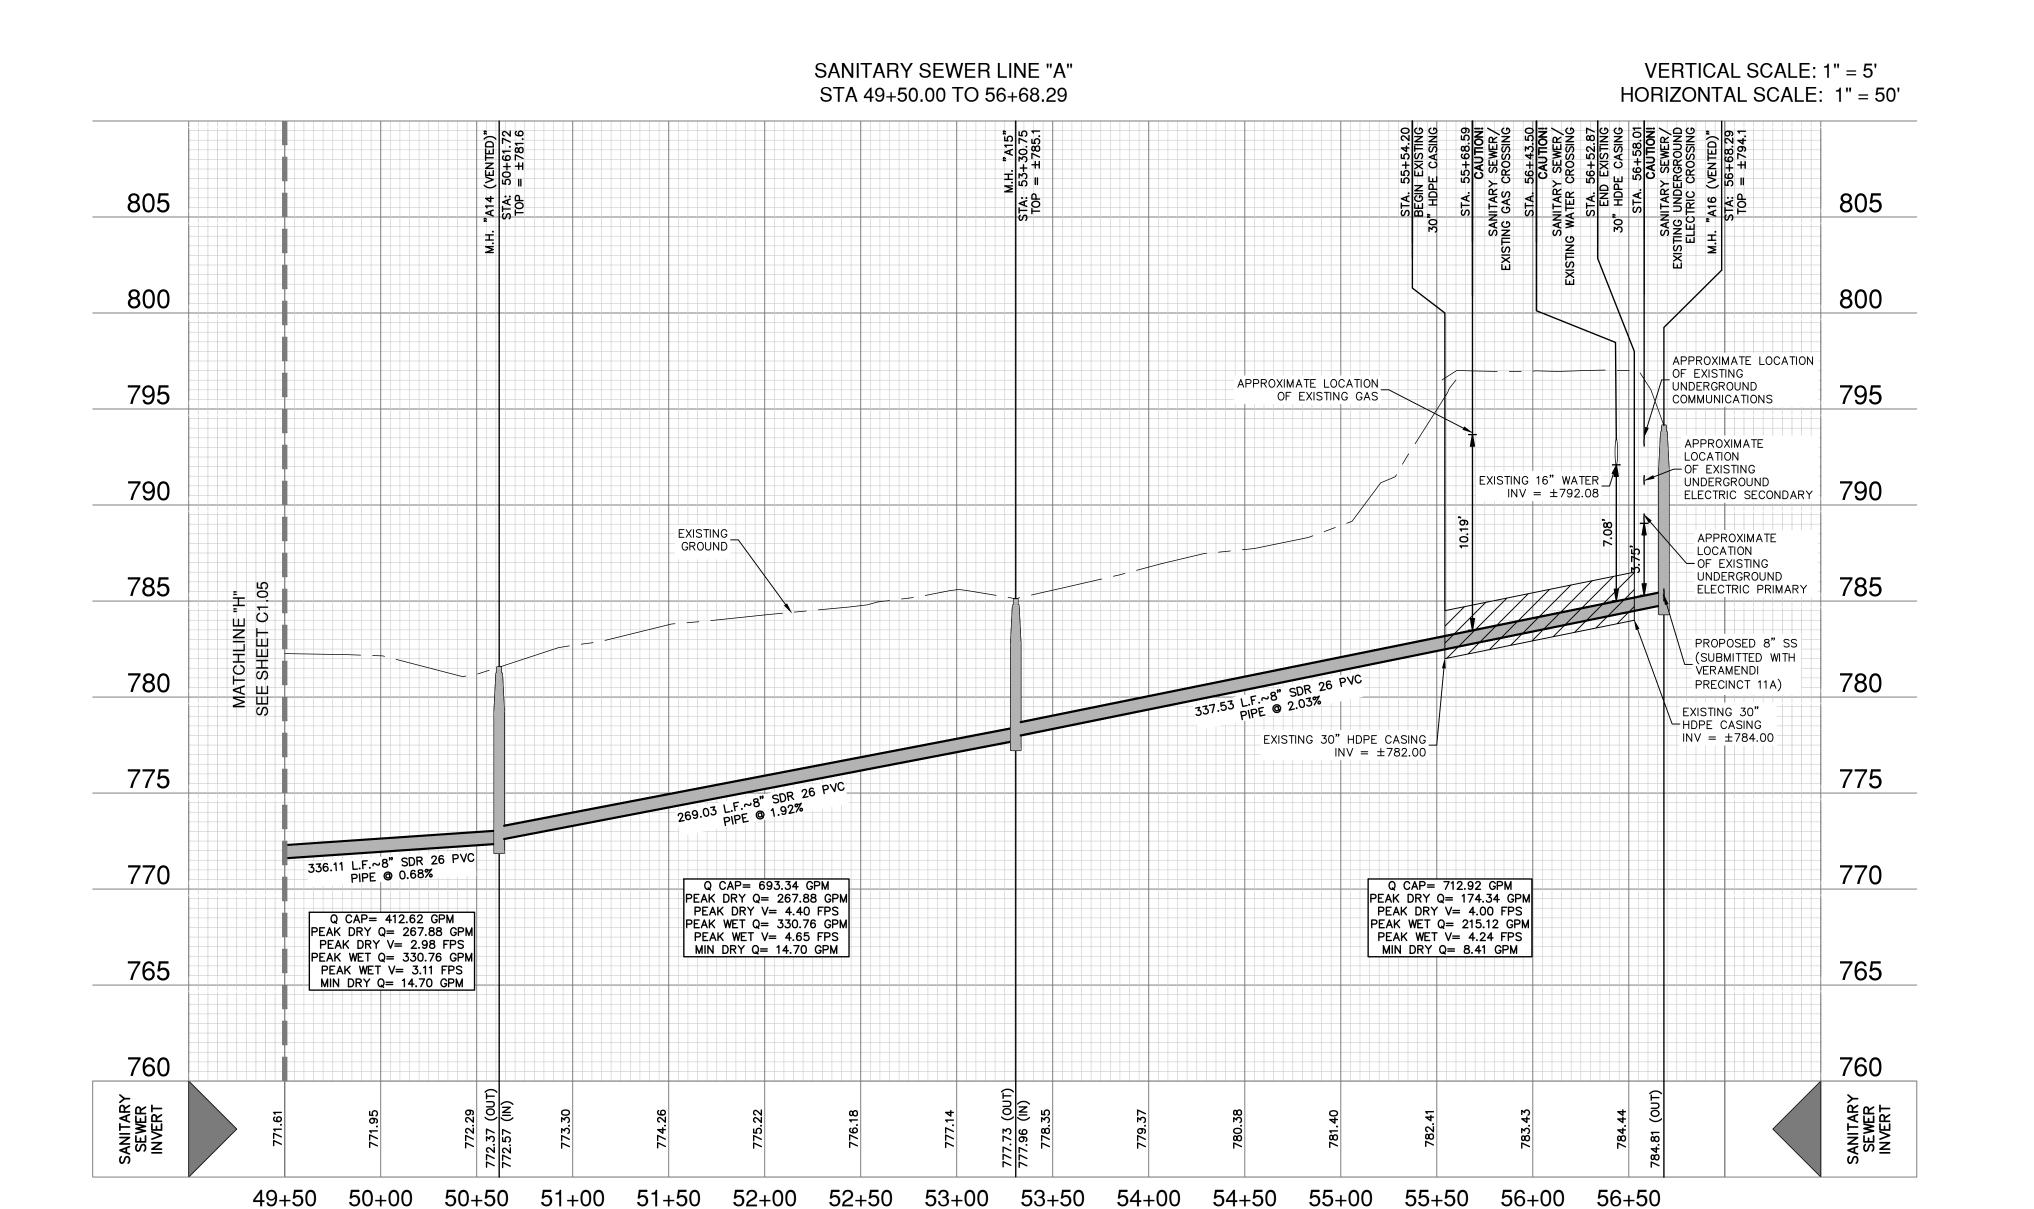

Texas Commission on Environmental Quality Organized Sewage Collection System **General Construction Notes**

Edwards Aquifer Protection Program Construction Notes – Legal Disclaimer

The following/listed "construction notes" are intended to be advisory in nature only and do not constitute an approval or conditional approval by the Executive Director, nor do they constitute a comprehensive listing of rules or conditions to be followed during construction. Further actions may be required to achieve compliance with TCEQ regulations found in Title 30, Texas Administrative Code, Chapters 213 and 217, as well as local ordinances and regulations providing for the protection of water quality. Additionally, nothing contained in the following/listed "construction notes" restricts the powers of the Executive Director, the commission or any other governmental entity to prevent, correct, or curtail activities that result or may result in pollution of the Edwards Aquifer or hydrologically connected surface waters. The holder of any Edwards Aquifer Protection Plan containing "construction notes" is still responsible for compliance with Title 30, Texas Administrative Code, Chapters 213 or any other applicable TCEQ regulation, as well as all conditions of an Edwards Aquifer Protection Plan through all phases of plan implementation. Failure to comply with any condition of the Executive Director's approval, whether or not in contradiction of any "construction notes," is a violation of TCEQ regulations and any violation is subject to administrative rules, orders, and penalties as provided under Title 30, Texas Administrative Code § 213.10 (relating to Enforcement). Such violations may also be subject to civil penalties and injunction. The following/listed "construction notes" in no way represent an approved exception by the Executive Director to any part of Title 30 Texas Administrative Code, Chapters 213 and 217, or any other TCEQ applicable regulation.

- This Organized Sewage Collection System (SCS) must be constructed in accordance with 30 Texas Administrative Code (TAC) §213.5(c), the Texas Commission on Environmental Quality's (TCEQ) Edwards Aquifer Rules and any local government standard specifications.
- All contractors conducting regulated activities associated with this proposed regulated project must be provided with copies of the SCS plan and the TCEQ letter indicating the specific conditions of its approval. During the course of these regulated activities, the contractors must be required to keep on-site copies of the plan and the approval letter.
- A written notice of construction must be submitted to the presiding TCEQ regional office at least 48 hours prior to the start of any regulated activities. This notice must include: - the name of the approved project;
 - the activity start date; and - the contact information of the prime contractor.
- 4. Any modification to the activities described in the referenced SCS application following the date of approval may require the submittal of an SCS application to modify this approval, including the payment of appropriate fees and all information necessary for its review and
- Prior to beginning any construction activity, all temporary erosion and sedimentation (E&S) control measures must be properly installed and maintained in accordance with the manufacturers specifications. These controls must remain in place until the disturbed areas have been permanently stabilized.
- If any sensitive features are discovered during the wastewater line trenching activities, all regulated activities near the sensitive feature must be suspended immediately. The applicant must immediately notify the appropriate regional office of the TCEQ of the feature discovered. A geologist's assessment of the location and extent of the feature discovered must be reported to that regional office in writing and the applicant must submit a plan for ensuring the structural integrity of the sewer line or for modifying the proposed collection system alignment around the feature. The regulated activities near the sensitive feature may not proceed until the

TCEQ-0596 (Rev. July 15, 2015)

executive director has reviewed and approved the methods proposed to protect the sensitive feature and the Edwards Aquifer from any potentially adverse impacts to water quality while maintaining the structural integrity of the line.

- Sewer lines located within or crossing the 5-year floodplain of a drainage way will be protected from inundation and stream velocities which could cause erosion and scouring of backfill. The trench must be capped with concrete to prevent scouring of backfill, or the sewer lines must be encased in concrete. All concrete shall have a minimum thickness of 6 inches.
- Blasting procedures for protection of existing sewer lines and other utilities will be in accordance with the National Fire Protection Association criteria. Sand is not allowed as bedding or backfill in trenches that have been blasted. If any existing sewer lines are damaged, the lines must be repaired and retested.
- 9. All manholes constructed or rehabilitated on this project must have watertight size on size resilient connectors allowing for differential settlement. If manholes are constructed within the 100-year floodplain, the cover must have a gasket and be bolted to the ring. Where gasketed manhole covers are required for more than three manholes in sequence or for more than 1500 feet, alternate means of venting will be provided. Bricks are not an acceptable construction material for any portion of the manhole.

The diameter of the manholes must be a minimum of four feet and the manhole for entry must have a minimum clear opening diameter of 30 inches. These dimensions and other details showing compliance with the commission's rules concerning manholes and sewer line/manhole inverts described in 30 TAC §217.55 are included on Plan Sheet C4.10.

It is suggested that entrance into manholes in excess of four feet deep be accomplished by means of a portable ladder. The inclusion of steps in a manhole is prohibit Where water lines and new sewer line are installed with a separation distance closer than nine

feet (i.e., water lines crossing wastewater lines, water lines paralleling wastewater lines, or

- water lines next to manholes) the installation must meet the requirements of 30 TAC §217.53(d) (Pipe Design) and 30 TAC §290.44(e) (Water Distribution). Where sewers lines deviate from straight alignment and uniform grade all curvature of sewer
- pipe must be achieved by the following procedure which is recommended by the pipe
- If pipe flexure is proposed, the following method of preventing deflection of the joint must be
- Specific care must be taken to ensure that the joint is placed in the center of the trench and properly bedded in accordance with 30 TAC §217.54.
- 12. New sewage collection system lines must be constructed with stub outs for the connection of anticipated extensions. The location of such stub outs must be marked on the ground such that their location can be easily determined at the time of connection of the extensions. Such stub outs must be manufactured wyes or tees that are compatible in size and material with both the sewer line and the extension. At the time of original construction, new stub-outs must be constructed sufficiently to extend beyond the end of the street pavement. All stub-outs must be sealed with a manufactured cap to prevent leakage. Extensions that were not anticipated at the time of original construction or that are to be connected to an existing sewer line not furnished with stub outs must be connected using a manufactured saddle and in accordance with accepted plumbing techniques.

Page 2 of 6

TCEQ-0596 (Rev. July 15, 2015)

Sheet of . (For potential future laterals) The private service lateral stub-outs must be installed as shown on the plan and profile sheets

If no stub-out is present an alternate method of joining laterals is shown in the detail on Plan

on Plan Sheet __ of __ and marked after backfilling as shown in the detail on Plan

- 13. Trenching, bedding and backfill must conform with 30 TAC §217.54. The bedding and backfill for flexible pipe must comply with the standards of ASTM D-2321, Classes IA. IB. II or III. Rigid pipe bedding must comply with the requirements of ASTM C 12 (ANSI A 106.2) classes
- 14. Sewer lines must be tested from manhole to manhole. When a new sewer line is connected to an existing stub or clean-out, it must be tested from existing manhole to new manhole. If a stub or clean-out is used at the end of the proposed sewer line, no private service attachments may be connected between the last manhole and the cleanout unless it can be certified as conforming with the provisions of 30 TAC §213.5(c)(3)(E).
- 15. All sewer lines must be tested in accordance with 30 TAC §217.57. The engineer must retain copies of all test results which must be made available to the executive director upon request. The engineer must certify in writing that all wastewater lines have passed all required testing to the appropriate regional office within 30 days of test completion and prior to use of the new collection system. Testing method will be:
 - (a) For a collection system pipe that will transport wastewater by gravity flow, the design must specify an infiltration and exfiltration test or a low-pressure air test. A test must conform to the following requirements: (1) Low Pressure Air Test.
 - (A) A low pressure air test must follow the procedures described in American Society For Testing And Materials (ASTM) C-828, ASTM C-924, or ASTM F-1417 or other procedure approved by the executive director, except as to testing times as required in Table C.3 in subparagraph (C) of this paragraph or Equation C.3 in subparagraph
 - (B)(ii) of this paragraph. (B) For sections of collection system pipe less than 36 inch average inside diameter the following procedure must apply, unless a pipe is to be
 - tested as required by paragraph (2) of this subsection. (i) A pipe must be pressurized to 3.5 pounds per square inch (psi) greater than the pressure exerted by groundwater above the
 - Once the pressure is stabilized, the minimum time allowable for the pressure to drop from 3.5 psi gauge to 2.5 psi gauge is computed from the following equation:

Equation C.3 $0.085 \times D \times K$

T = time for pressure to drop 1.0 pound per square inch gauge in

Page 3 of 6

K = 0.000419 X D X L, but not less than 1.0

D = average inside pipe diameter in inches

TCEQ-0596 (Rev. July 15, 2015) L = length of line of same size being tested, in feet

rate of loss, 0.0015 cubic feet per minute per square foot internal (C) Since a K value of less than 1.0 may not be used, the minimum testing time for each pipe diameter is shown in the following Table C.3:

Pipe Diameter (inches)	Minimum Time (seconds)	Maximum Length for Minimum Time (feet)	Time for Longer Length (seconds/foot)
6	340	398	0.855
8	454	298	1.520
10	567	239	2.374
12	680	199	3.419
15	850	159	5.342
18	1020	133	7.693
21	1190	114	10.471
24	1360	100	13.676
27	1530	88	17.309
30	1700	80	21.369
33	1870	72	25.856

- (D) An owner may stop a test if no pressure loss has occurred during the first 25% of the calculated testing time.
- If any pressure loss or leakage has occurred during the first 25% of a testing period, then the test must continue for the entire test duration as outlined above or until failure
- (F) Wastewater collection system pipes with a 27 inch or larger average inside diameter may be air tested at each joint instead of following the procedure outlined in this section. (G) A testing procedure for pipe with an inside diameter greater than 33 inches must be approved by the executive director.
- Infiltration/Exfiltration Test. (A) The total exfiltration, as determined by a hydrostatic head test, must not exceed 50 gallons per inch of diameter per mile of pipe per 24 hours at
- a minimum test head of 2.0 feet above the crown of a pipe at an upstream manhole. (B) An owner shall use an infiltration test in lieu of an exfiltration test when pipes are installed below the groundwater level.
- The total exfiltration, as determined by a hydrostatic head test. must not exceed 50 gallons per inch diameter per mile of pipe per 24 hours at a minimum test head of two feet above the crown of a pipe at an upstream manhole, or at least two feet above existing groundwater level, whichever is greater.
- (D) For construction within a 25-year flood plain, the infiltration or exfiltration must not exceed 10 gallons per inch diameter per mile of pipe per 24 hours at the same minimum test head as in subparagraph (C) of this
- (E) If the quantity of infiltration or exfiltration exceeds the maximum quantity specified, an owner shall undertake remedial action in order to reduce

TCEQ-0596 (Rev. July 15, 2015)

the infiltration or exfiltration to an amount within the limits specified. An

- owner shall retest a pipe following a remediation action. (b) If a gravity collection pipe is composed of flexible pipe, deflection testing is also required. The following procedures must be followed:
- (1) For a collection pipe with inside diameter less than 27 inches, deflection measurement requires a rigid mandrel.
- (A) Mandrel Sizing. A rigid mandrel must have an outside diameter (OD) not less
 - than 95% of the base inside diameter (ID) or average ID of a pipe, as specified in the appropriate standard by the ASTMs, American Water Works Association, UNI-BELL, or American National Standards Institute, or any related appendix. (ii) If a mandrel sizing diameter is not specified in the appropriate
 - standard, the mandrel must have an OD equal to 95% of the ID of a pipe. In this case, the ID of the pipe, for the purpose of determining the OD of the mandrel, must equal be the average outside diameter minus two minimum wall thicknesses for OD controlled pipe and the average inside diameter for ID
 - controlled pipe. (iii) All dimensions must meet the appropriate standard.
 - Mandrel Design. A rigid mandrel must be constructed of a metal or a rigid plastic
 - material that can withstand 200 psi without being deformed. A mandrel must have nine or more odd number of runners or
 - (iii) A barrel section length must equal at least 75% of the inside diameter of a pipe.
 - (iv) Each size mandrel must use a separate proving ring. (C) Method Options.
 - An adjustable or flexible mandrel is prohibited. A test may not use television inspection as a substitute for a deflection test.
 - (iii) If requested, the executive director may approve the use of a deflectometer or a mandrel with removable legs or runners on a case-by-case basis
- (2) For a gravity collection system pipe with an inside diameter 27 inches and greater, other test methods may be used to determine vertical deflection.
- A deflection test method must be accurate to within plus or minus 0.2%
- (4) An owner shall not conduct a deflection test until at least 30 days after the final backfill.
- Gravity collection system pipe deflection must not exceed five percent (5%). If a pipe section fails a deflection test, an owner shall correct the problem and conduct a second test after the final backfill has been in place at least 30 days.
- 16. All manholes must be tested to meet or exceed the requirements of 30 TAC §217.58.

(1) Hydrostatic Testing.

(a) All manholes must pass a leakage test. (b) An owner shall test each manhole (after assembly and backfilling) for leakage, separate and independent of the collection system pipes, by hydrostatic exfiltration testing, vacuum testing, or other method approved by the executive director.

TCEQ-0596 (Rev. July 15, 2015)

- (A) The maximum leakage for hydrostatic testing or any alternative test methods is 0.025 gallons per foot diameter per foot of manhole depth
- To perform a hydrostatic exfiltration test, an owner shall seal all wastewater pipes coming into a manhole with an internal pipe plug, fill the manhole with water, and maintain the test for at least one hour. (C) A test for concrete manholes may use a 24-hour wetting period before
- testing to allow saturation of the concrete. (2) Vacuum Testing. (A) To perform a vacuum test, an owner shall plug all lift holes and exterior
 - joints with a non-shrink grout and plug all pipes entering a manhole. No grout must be placed in horizontal joints before testing.
 - Stub-outs, manhole boots, and pipe plugs must be secured to prevent movement while a vacuum is drawn.
 - (D) An owner shall use a minimum 60 inch/lb torque wrench to tighten the external clamps that secure a test cover to the top of a manhole. (E) A test head must be placed at the inside of the top of a cone section,
 - and the seal inflated in accordance with the manufacturer's recommendations. There must be a vacuum of 10 inches of mercury inside a manhole to
 - perform a valid test. (G) A test does not begin until after the vacuum pump is off. A manhole passes the test if after 2.0 minutes and with all valves
- closed, the vacuum is at least 9.0 inches of mercury. 17. All private service laterals must be inspected and certified in accordance with 30 TAC 213.5(c)(3)(1). After installation of and, prior to covering and connecting a private service lateral to an existing organized sewage collection system, a Texas Licensed Professional Engineer, Texas Registered Sanitarian, or appropriate city inspector must visually inspect the

private service lateral and the connection to the sewage collection system, and certify that it is constructed in conformity with the applicable provisions of this section. The owner of the collection system must maintain such certifications for five years and forward copies to the appropriate regional office upon request. Connections may only be made to an approved sewage collection system.

Austin Regional Office	San Antonio Regional Office
12100 Park 35 Circle, Building A	14250 Judson Road
Austin, Texas 78753-1808	San Antonio, Texas 78233-4480
Phone (512) 339-2929	Phone (210) 490-3096
Fax (512) 339-3795	Fax (210) 545-4329

THESE GENERAL CONSTRUCTION NOTES MUST BE INCLUDED ON THE CONSTRUCTION PLANS PROVIDED TO THE CONTRACTOR AND ALL SUBCONTRACTORS.

Page 6 of 6 TCEQ-0596 (Rev. July 15, 2015)

WASTEWATER NOTES:

- 1. The contractor shall maintain service to existing wastewater system at all
- times during construction. A minimum of 8" wastewater pipe and fittings (P.V.C. SDR-26, ASTM, D-3034, D-3212, F-477) are required on new installation.
- All residential wastewater service laterals shall be extended to the property line and a cleanout shall be installed at the property line. Services to lots will extend four (4) feet past the underground electric conduit if electric is installed in the front easement. All sewer cleanouts that lead to NBU mains shall be installed with a protective utility shroud and pivoting marker pole during time of construction.
- Pipe bedding of wastewater lines shall be manufactured sand or pea gravel as per NBU specifications.
- Secondary backfill of wastewater lines shall generally consist of materials removed from the trench and shall be free from brush, debris and trash, no rocks or stones having any dimension larger than 6 inches at the largest
- 6. All wastewater pipes shall have compression or mechanical joints as per 30 TAC §217.53 (c) (2).
- For wastewater lines less than 24" in diameter, select initial backfill material shall be placed in two lifts.
- a. The first lift shall be spread uniformly and simultaneously on each side and under the shoulders of the pipe to the mid point or spring line of the
- b. The second lift shall be placed to a depth as shown on the pipe backfill detail. For pipes larger than 24", 12" maximum lifts shall be used. All manholes must be water tight, either monolithic, cast-in-place concrete structures or prefabricated manholes specifically approved by NBU. The manholes shall have water-tight rings and covers. Wherever they are within the 100 year floodplain, the manhole covers shall be bolted. Every third
- manhole in sequence shall have an alternate means of venting. 30 TAC §213.5 (c) (3) (A) and 30 TAC §217.55 (o). All manholes shall be constructed so that the top of the ring is two inches (2") above surrounding ground except when located in paved area. In paved areas,
- the manhole ring shall be flush with pavement. 10. All new manholes, unless approved by NBU Engineering, are to have covers with 32" openings.
- Wastewater pipe connections to pre-cast manholes will be compression joints or mechanical "boot type" joint as approved by NBU
- 12. Wastewater lines shall be tested from manhole to manhole. 13. In areas where a new wastewater manhole is to be constructed over an existing wastewater system, it shall be the contactor's responsibility to test the existing manholes before construction. After the proposed manhole(s) has been built, the contractor shall re-test the existing system to the satisfaction of
- the construction inspector. (no separate pay item). 14. Where the minimum 9 foot separation distance between wastewater lines and water lines / mains cannot be maintained, the installation of wastewater lines shall be in strict accordance with TCEQ. The wastewater line shall be constructed of cast iron, ductile iron or PVC meeting the ASTM specification for both pipes and joints of 150 psi and shall be in accordance with 30 TAC
- §217.53 (d) (3) (A) (i) No testing will be performed prior to 30 days from complete installation of the wastewater lines. The following sequence will be strictly adhered to: a. Pull mandrel
- b. Perform Air test c. Cleaning of any debris
- d. Flushing of system
- e. TV Inspection (within 72 hours of flushing) 16. A minimum of 3 feet of cover is to be maintained over the wastewater main
- and laterals at subgrade, otherwise concrete encasement will be required. Wastewater main connections made directly to existing manholes will require successful testing of the manhole in accordance with NBU Connection &
- Construction Policy Manual. 18. TCEQ and EPA require erosion and sedimentation control for construction of wastewater collection systems. Developer or authorized representative shall provide erosion and sedimentation control as notes on the project's plan and profile sheets. All temporary erosion and sedimentation controls shall be removed by the Contractor at final acceptance of the project by NBU Water
- 19. All manholes not within paved streets shall have locking concrete collar to
- secure ring and cover to manhole cone per NBU Detail drawing #329. All manholes over the Edwards Aquifer Recharge Zone shall have locking concrete collar to secure ring and cover to manhole cone per NBU detail

drawing #329. Appendix/Appendix B Approved 12/9/03; Rev 3/2/20 Page 2 of 2

CITY OF NEW BRAUNFELS UTILITY NOTES NO VALVES, HYDRANTS, ETC. SHALL BE CONSTRUCTED WITHIN CURBS,

- SIDEWALKS, OR DRIVEWAYS. 2. ALL UTILITIES TO BE CONSTRUCTED PRIOR TO STREETS.
- 3. THIS PROJECT INCLUDES UTILITY INSTALLATIONS GREATER THAN 5-FEET IN DEPTH. DEEP TRENCHES POSE COMPACTION TESTING AND CONSTRUCTION CHALLENGES AND CITY METHODS FOR TESTING AND COMPACTION MAY NOT BE ACHIEVABLE. A UTILITY COMPACTION PLAN WILL BE REQUIRED AND MUST BE SUBMITTED FOR APPROVAL TO CITY PRIOR TO UTILITY INSTALLATION.
- 4. UTILITY TRENCH COMPACTION ALL UTILITY TRENCH COMPACTION TESTS WITHIN THE STREET PAVEMENT/SIDEWALK SECTION SHALL BE THE RESPONSIBILITY OF THE DEVELOPER'S GEOTECHNICAL ENGINEER. FILL MATERIAL SHALL BE PLACED IN UNIFORM LAYERS NOT TO EXCEED TWELVE INCHES (12") LOOSE. DETERMINE THE MAXIMUM LIFT THICKNESS BASED ON THE ABILITY OF THE COMPACTING OPERATION AND EQUIPMENT USED MEET THE REQUIRED DENSITY. EACH LAYER OF MATERIAL SHALL BE COMPACTED TO A MINIMUM 95% DENSITY AND TESTED FOR DENSITY AND MOISTURE IN ACCORDANCE WITH TEST METHODS TEX-113-F TEX-114-F TEX-115-E. THE NUMBER AND LOCATION OF REQUIRED TESTS SHALL BE DETERMINED BY THE GEOTECHNICAL ENGINEER AND APPROVED BY THE CITY OF NEW BRAUNFELS STREET INSPECTOR. AT A MINIMUM, TESTS SHALL BE TAKEN EVERY 200 LF FOR EACH LIFT AND EVERY OTHER SERVICE LINE. UPON COMPLETION OF TESTING THE GEOTECHNICAL ENGINEER SHALL PROVIDE THE CITY OF NEW BRAUNFELS STREET INSPECTOR WITH ALL TESTING DOCUMENTATION AND A CERTIFICATION STATING THAT THE PLACEMENT OF FILL MATERIAL HAS BEEN COMPLETED IN ACCORDANCE WITH THE PLANS. ADDITIONAL DENSITY TESTS MAY BE REQUESTED BY THE CITY OF NEW BRAUNFELS INSPECTOR.

EXISTING MANHOLE NOTE

EXISTING MANHOLES SHALL BE LINED, COATED, OR REPLACED WITH A CORROSION RESISTANT MATERIAL IF A NEW CONNECTION IS MADE BY A MAIN OR LATERAL

NBU WATER CONNECTION POLICY GENERAL

- . ALL MATERIALS AND CONSTRUCTION PROCEDURES WITHIN THE SCOPE OF THE PROJECT SHALL BE APPROVED BY NEW BRAUNFELS UTILITIES AND COMPLY WITH THE CURRENT "NEW BRAUNFELS UTILITIES WATER SYSTEMS CONNECTION/CONSTRUCTION POLICIES WATER SYSTEMS".
- 2. CONTRACTOR SHALL NOT PROCEED WITH ANY PIPE INSTALLATION WORK UNTIL THEY OBTAIN A COPY OF THE PLANS FROM THE CONSULTANT OR ENGINEER AND NOTIFY NBU WATER SYSTEMS ENGINEERING AT 830-608-8971 WITH AT LEAST THREE (3) WORKING DAYS (72 HOURS) NOTICE. WORK COMPLETED BY THE CONTRACTOR, WHICH HAS NOT RECEIVED A NOTICE TO PROCEED WITH NEW BRAUNFELS UTILITIES WATER SYSTEMS ENGINEERING WILL BE SUBJECT TO REMOVAL AND REPLACEMENT BY AND AT THE EXPENSE OF THE CONTRACTOR.
- 3. THE DEVELOPER DEDICATES THE WATER / WASTEWATER MAINS UPON COMPLETION BY THE DEVELOPER AND ACCEPTANCE BY THE NEW BRAUNFELS UTILITIES WATER SYSTEM. NBU WILL OWN AND MAINTAIN SAID WATER / WASTEWATER MAINS WHICH ARE LOCATED WITHIN SAID PARTICULAR SUBDIVISION. (AS APPLICABLE).
- 4. CONTRACTOR AGREES TO ASSUME SOLE AND COMPLETE RESPONSIBILITY FOR JOB SITE CONDITIONS DURING THE CONSTRUCTION OF THE PROJECT, INCLUDING SAFETY OF ALL PERSONS AND PROPERTY. THIS REQUIREMENT SHALL APPLY CONTINUOUSLY AND NOT BE LIMITED TO NORMAL WORKING HOURS. THE CONTRACTOR SHALL DEFEND, INDEMNIFY AND HOLD THE OWNERS AND THE ENGINEER AND HIS EMPLOYEES. PARTNERS OFFICERS DIRECTORS, OR CONSULTANTS HARMLESS FROM ANY AND ALL LIABILITY, REAL OR ALLEGED, IN CONNECTION WITH THE PERFORMANCE OF THE WORK ON THIS PROJECT, EXCEPTING FROM LIABILITY ARISING FROM SOLE NEGLIGENCE OF THE OWNER OR ENGINEER, ENGINEER'S DIRECTORS, OFFICERS, EMPLOYEES, OR CONSULTANTS.
- 5. CONTRACTOR AND / OR CONTRACTOR'S INDEPENDENTLY RETAINED EMPLOYEE OR SAFETY CONSULTANT SHALL IMPLEMENT A TRENCH SAFETY PROGRAM IN ACCORDANCE WITH OSHA STANDARDS GOVERNING THE PRESENCE AND ACTIVITIES OF INDIVIDUALS WORKING IN AND AROUND TRENCH EXCAVATION.
- 6. CONTRACTOR SHALL BE RESPONSIBLE FOR RESTORING TO ITS ORIGINAL OR BETTER CONDITION, ANY DAMAGES DONE TO EXISTING FENCES, CURBS, STREETS, DRIVEWAYS, LANDSCAPING AND STRUCTURES, AND EXISTING UTILITIES (NOT ADJUSTED ON PLANS). COST OF RESTORATIONS, IF ANY, SHALL BE THE CONTRACTOR'S ENTIRE EXPÉNSE.
- 7. THE CONTRACTOR SHALL AVOID CUTTING ROOTS LARGER THAN ONE INCH IN DIAMETER WHEN EXCAVATING NEAR EXISTING TREES. EXCAVATION IN VICINITY OF TREES SHALL PROCEED WITH CAUTION.
- 8. CONTRACTOR SHALL PROCURE ALL PERMITS AND LICENSES, PAY ALL CHARGES, FEES AND TAXES AND GIVE ALL NOTICES NECESSARY AND INCIDENTAL TO THE DUE AND LAWFUL PROSECUTION OF THE WORK.
- PLANS BUT NOT INCLUDED ON THE BID SCHEDULE. THIS INCIDENTAL WORK WILL BE REQUIRED AND SHALL BE INCLUDED UNDER THE PAY ITEM TO WHICH 10. CONTRACTOR IS RESPONSIBLE FOR REMOVAL OF ALL WASTE MATERIALS UPON PROJECT COMPLETION. THE CONTRACTOR SHALL NOT PERMANENTLY PLACE

9. NO EXTRA PAYMENT SHALL BE ALLOWED FOR WORK CALLED FOR ON THE

ANY WASTE MATERIALS IN THE 100-YEAR FLOOD PLAIN WITHOUT FIRST OBTAINING AN APPROVED FLOOD PLAIN DEVELOPMENT PERMIT. 11. THE CONTRACTOR SHALL NOT PLACE ANY MATERIALS ON THE RECHARGE

ZONE OF THE EDWARDS AQUIFER WITHOUT AN APPROVED WATER POLLUTION


12. BARRICADES AND WARNING SIGNS SHALL CONFORM TO THE "TEXAS MANUAL ON UNIFORM TRAFFIC CONTROL DEVICES" AND SHALL BE LOCATED TO PROVIDE MAXIMUM PROTECTION TO THE PUBLIC AS WELL AS CONSTRUCTION PERSONNEL AND EQUIPMENT WHILE PROVIDING CONTINUOUS TRAFFIC FLOW AT ALL TIMES DURING CONSTRUCTION. THE CONTRACTOR IS RESPONSIBLE FOR MAINTAINING ALL DEVICES DURING CONSTRUCTION.

ABATEMENT PLAN FROM THE TCEQ 31 TAC 313.4 AND 31 TAC 313.9.

- 13. CONTRACTOR IS REQUIRED TO VERIFY PROJECT ELEVATIONS. THE TERM "MATCH EXISTING" SHALL BE UNDERSTOOD TO SIGNIFY BOTH HORIZONTAL AND VERTICAL ALIGNMENT.
- 14. THE LOCATION OF UTILITIES, EITHER UNDERGROUND OR OVERHEAD, SHOWN WITHIN THE RIGHT OF WAY ARE APPROXIMATE AND SHALL BE VERIFIED BY THE CONTRACTOR BEFORE BEGINNING CONSTRUCTION OPERATIONS.
- 15. OSHA REGULATIONS PROHIBIT OPERATIONS THAT WILL BRING PERSONS OR FOUIPMENT WITHIN 10 FFFT OF AN ENERGIZED LINE WHERE WORKMEN AND/OR EQUIPMENT HAVE TO WORK CLOSE TO AN ENERGIZED ELECTRICAL LINE, THE CONTRACTOR SHALL NOTIFY THE ELECTRICAL POWER COMPANY INVOLVED AND MAKE WHATEVER ADJUSTMENTS NECESSARY TO ENSURE THE SAFETY OF THOSE WORKMEN.
- 16. IT SHALL BE THE CONTRACTOR'S RESPONSIBILITY TO LOCATE UTILITY SERVICE LINES AS REQUIRED FOR CONSTRUCTION. UTILITY COMPANIES ARE ALSO PREVIOUSLY MENTIONED IN "UTILITY COMPANY NOTIFICATION".
- 17. DUE TO FEDERAL REGULATIONS TITLE 49, PART 192 (8), GAS COMPANIES MUST MAINTAIN ACCESS TO GAS VALVES AT ALL TIMES. THE CONTRACTOR MUST PROTECT AND WORK AROUND ANY GAS VALVES THAT ARE IN THE PROJECT AREA.
- 18. THE CONTRACTOR IS FULLY RESPONSIBLE FOR THE TRAFFIC CONTROL AND WILL BE RESPONSIBLE FOR FURNISHING ALL TRAFFIC CONTROL DEVICES, AND FLAGGERS. THE CONSTRUCTION METHODS SHALL BE CONDUCTED TO PROVIDE THE LEAST POSSIBLE INTERFERENCE TO TRAFFIC SO AS TO PERMIT THE CONTINUOUS MOVEMENT OF THE TRAFFIC IN ONE DIRECTION AT ALL TIMES. THE CONTRACTOR SHALL CLEAN UP AND REMOVE FROM THE WORK AREA ANY LOOSE MATERIAL RESULTING FROM CONTRACT OPERATIONS AT THE END OF FACH WORKDAY.
- 19. PRIOR TO ORDERING MATERIALS TO BE USED IN CONSTRUCTION, CONTRACTOR SHALL PROVIDE THE ENGINEER WITH FOUR (4) COPIES OF THE SOURCE, TYPE GRADATION, MATERIAL SPECIFICATION DATA AND / OR SHOP DRAWINGS, AS APPLICABLE, TO SATISFY THE REQUIREMENTS OF THE FOLLOWING ITEMS AND ALL MATERIAL ITEMS REFERRED TO IN THESE LISTED ITEMS: 19.1. WATER MAINS AND SERVICES 19.2. SEWER MAINS AND SERVICES
- 20. NO METER BOXES TO BE SET IN DRIVEWAYS. ANY METER BOXES SET IN DRIVEWAYS WILL BE RELOCATED AT CONTRACTOR'S AND/OR DEVELOPER'S
- 21. WHERE THE MINIMUM 9 FOOT SEPARATION DISTANCE BETWEEN SEWER LINES AND WATER LINES / MAINS CANNOT BE MAINTAINED, THE INSTALLATION OF SEWER LINES SHALL BE IN STRICT ACCORDANCE WITH TCEQ.
- 22. CONTRACTOR AND/OR CONTRACTOR'S INDEPENDENTLY RETAINED EMPLOYEE OR STRUCTURAL DESIGN/GEOTECHNICAL/SAFETY/EQUIPMENT CONSULTANT, IF ANY, SHALL REVIEW THESE PLANS AND AVAILABLE GEOTECHNICAL INFORMATION AND THE ANTICIPATED INSTALLATION SITE(S) WITHIN THE PROJECT WORK AREA IN ORDER TO IMPLEMENT CONTRACTOR'S TRENCH EXCAVATION SAFETY PROTECTION SYSTEMS, PROGRAMS AND/OR PROCEDURES. THE CONTRACTOR'S IMPLEMENTATION OF THE SYSTEMS, PROGRAMS AND/OR PROCEDURES SHALL PROVIDE FOR ADEQUATE TRENCH EXCAVATION SAFETY PROTECTION THAT COMPLIES WITH AS A MINIMUM, OSHA STANDARDS FOR TRENCH EXCAVATIONS. SPECIFICALLY, CONTRACTOR AND /OR CONTRACTOR'S INDEPENDENTLY RETAINED EMPLOYEE OR SAFETY CONSULTANT SHALL IMPLEMENT A TRENCH SAFETY PROGRAM IN ACCORDANCE WITH OSHA STANDARDS GOVERNING THE PRESENCE AND ACTIVITIES OF INDIVIDUALS WORKING IN AND AROUND TRENCH
- 23. UTILITY TRENCH COMPACTION WITH STREET R.O.W.
- 1. ALL UTILITY TRENCH COMPACTION TEST WITHIN THE STREET PAVEMENT SECTION SHALL BE THE RESPONSIBILITY OF THE DEVELOPER'S GEO-TECHNICAL
- 2. FILL MATERIAL SHALL BE PLACED IN UNIFORM LAYERS NOT TO EXCEED TWELVE INCHES (12") LOOSE.
- 3. EACH LAYER OF MATERIAL SHALL BE COMPACTED AS SPECIFIED AND TESTED FOR DENSITY AND MOISTURE IN ACCORDANCE WITH TEXT METHODS TEX-113-E, TEX-114-E, TEX-115-E.
- THE GEO-TECHNICAL ENGINEER AND APPROVED BY THE CITY OF NEW BRAUNFELS STREET INSPECTOR. 5. UPON COMPLETION OF TESTING THE GEO-TECHNICAL ENGINEER SHALL PROVIDE

4. THE NUMBER AND LOCATION OF REQUIRED TESTS SHALL BE DETERMINED BY

THE CITY OF NEW BRAUNFELS STREET INSPECTOR WITH ALL TESTING DOCUMENTATION AND A CERTIFICATION STATING THAT THE PLACEMENT OF FILL MATERIAL HAS BEEN COMPLETED IN ACCORDANCE WITH THE PLANS.

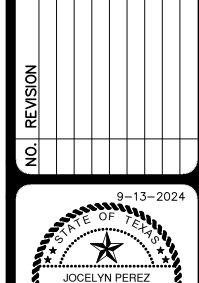




 ω

OB NO. 30001-80 ATE SEPTEMBER 2024

HECKED 【 DRAWN MG

ESIGNER

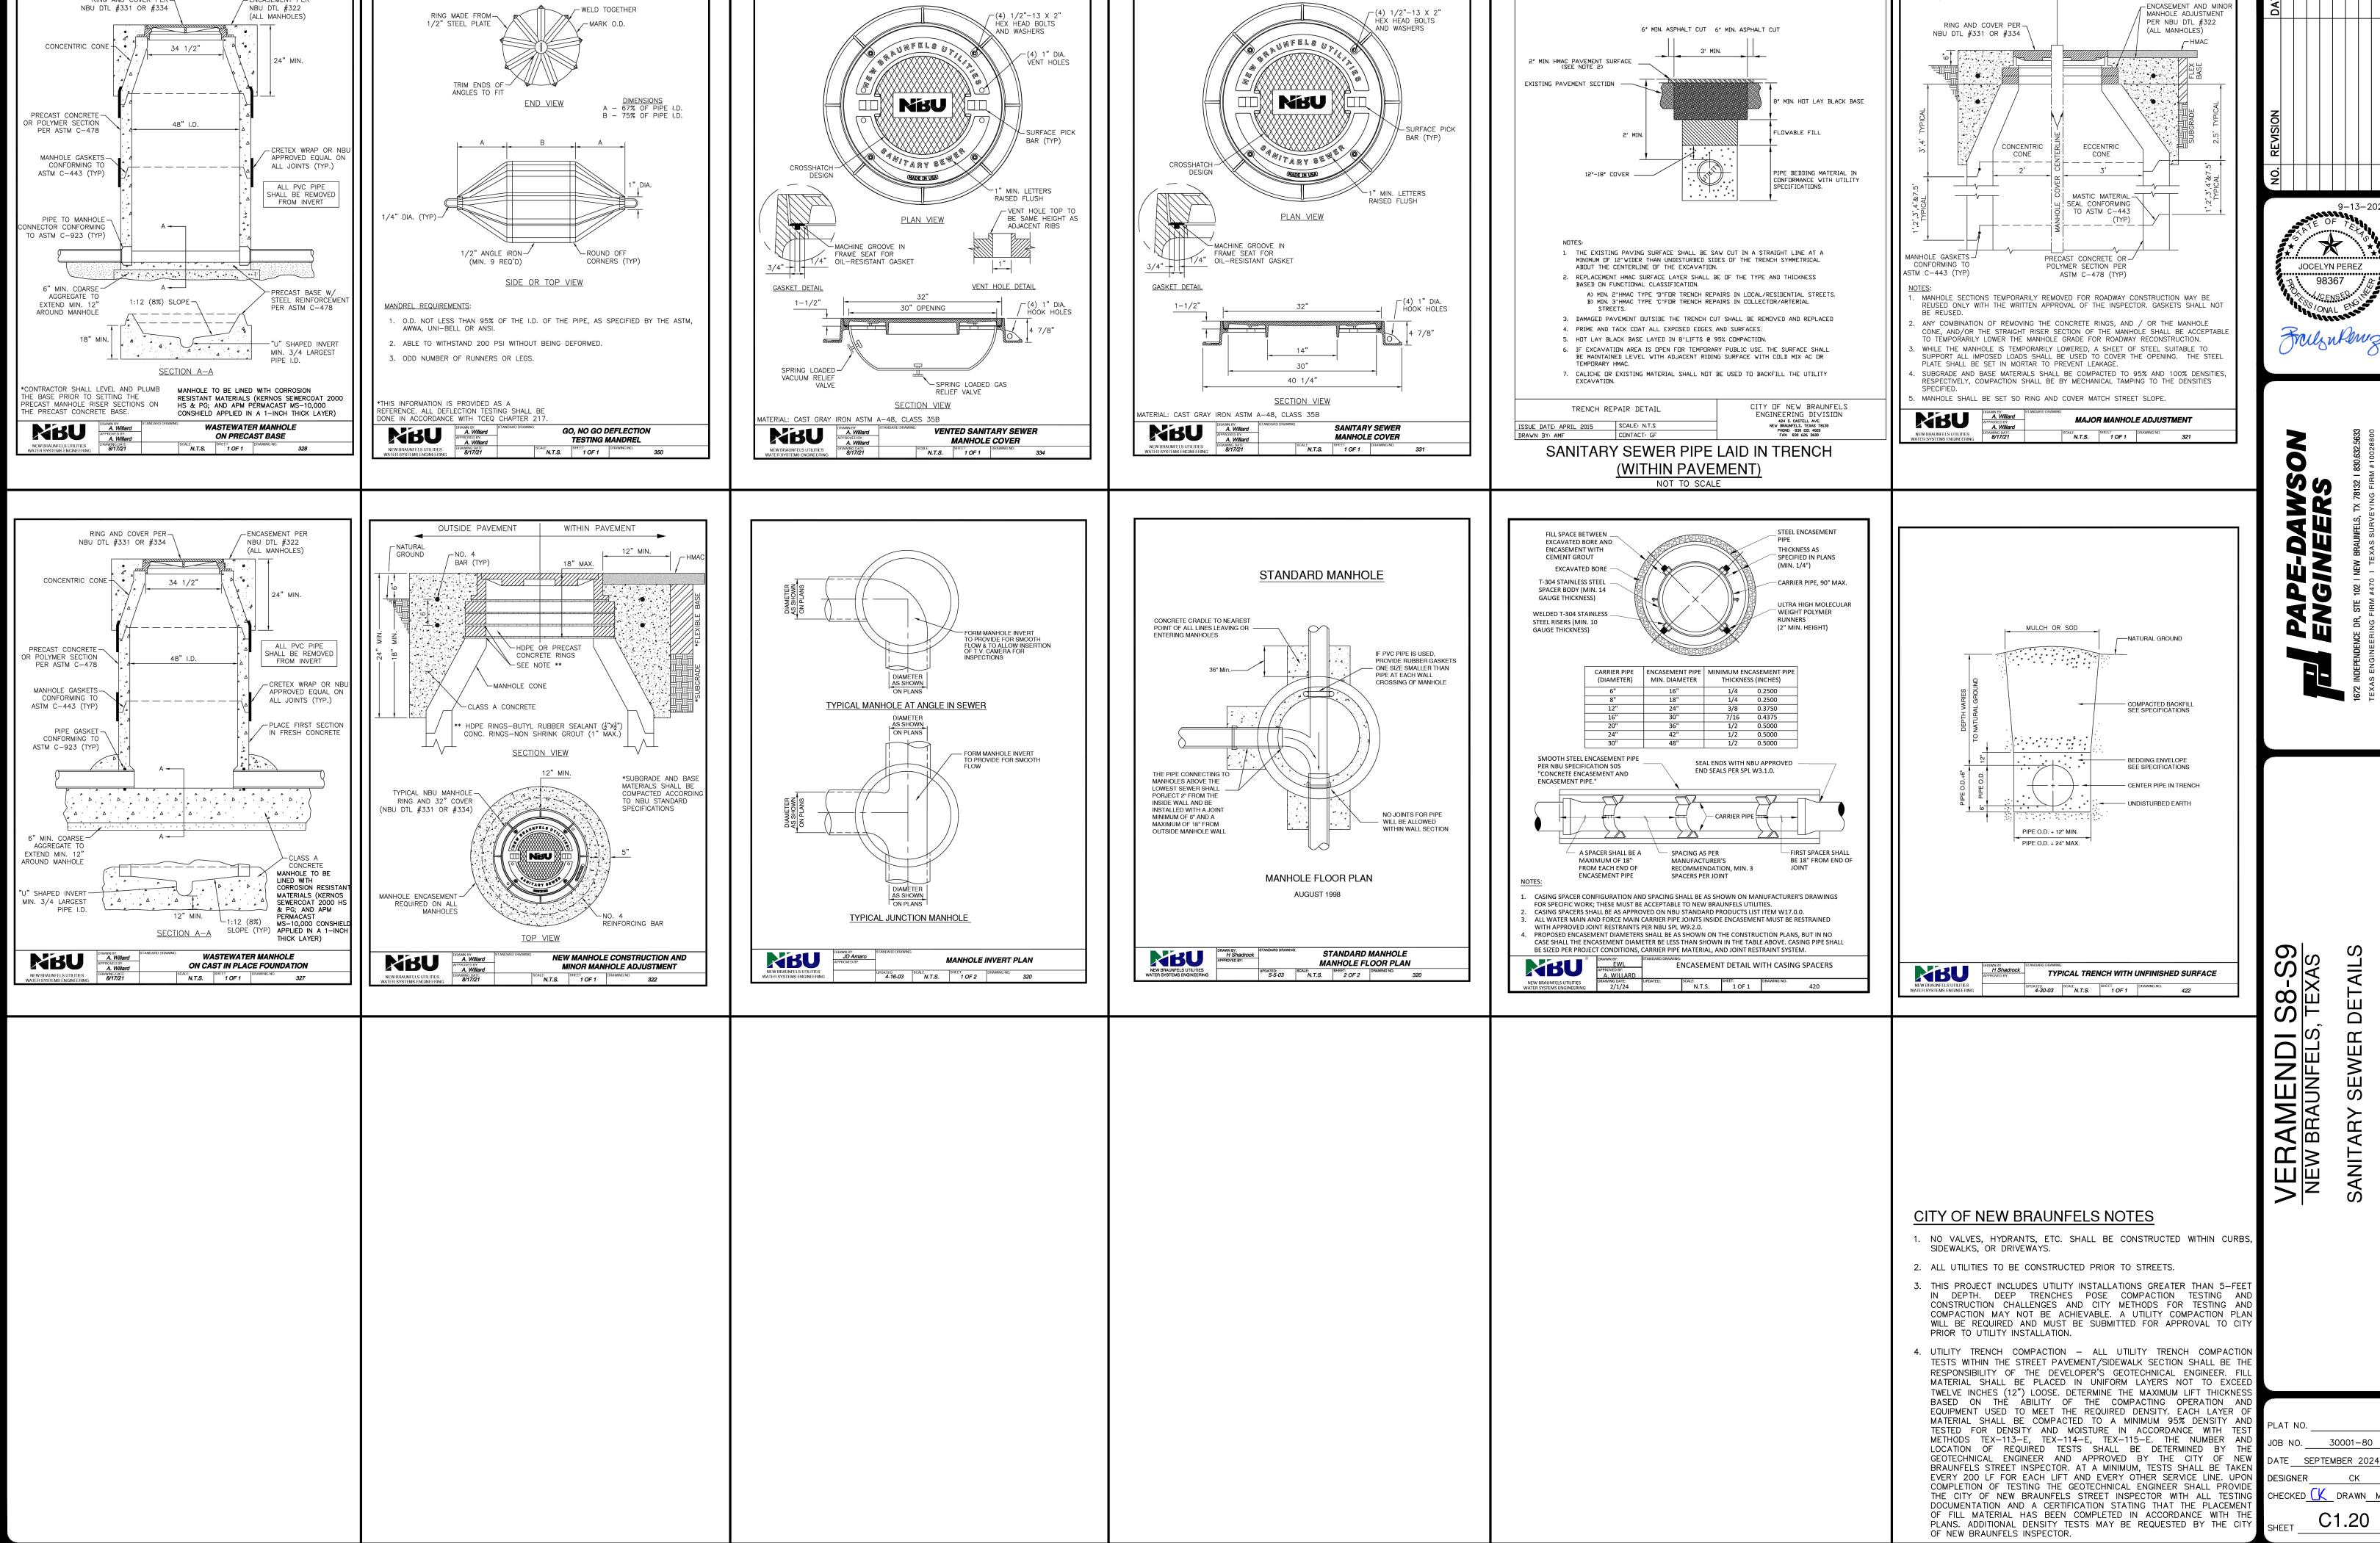

RING AND COVER PER-

NBU DTL #331 OR #334


-FNCASEMENT PER

HIS DOCUMENT HAS BEEN PRODUCED FROM MATERIAL THAT WAS STORED AND/OR TRANSMITTED ELECTRONICALLY AND MAY HAVE BEEN INADVERTENTLY ALTERED. RELY ONLY ON FINAL HARDCOPY MATERIALS BEARING THE CONSULTANT'S ORIGINAL SIGNATURE AND SEAL. AERIAL IMAGERY PROVIDED BY GOOGLE® UNLESS OTHERWISE NOTED. Imagery © 2016,CAPCOG,Digital Globe,Texas Orthoimagery Program, USDA Farm Service Agency.

NBU DTL #322


OUTSIDE PAVEMENT


WITHIN PAVEMENT

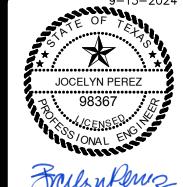


Jallsuferiz

CHECKED 【 DRAWN MG

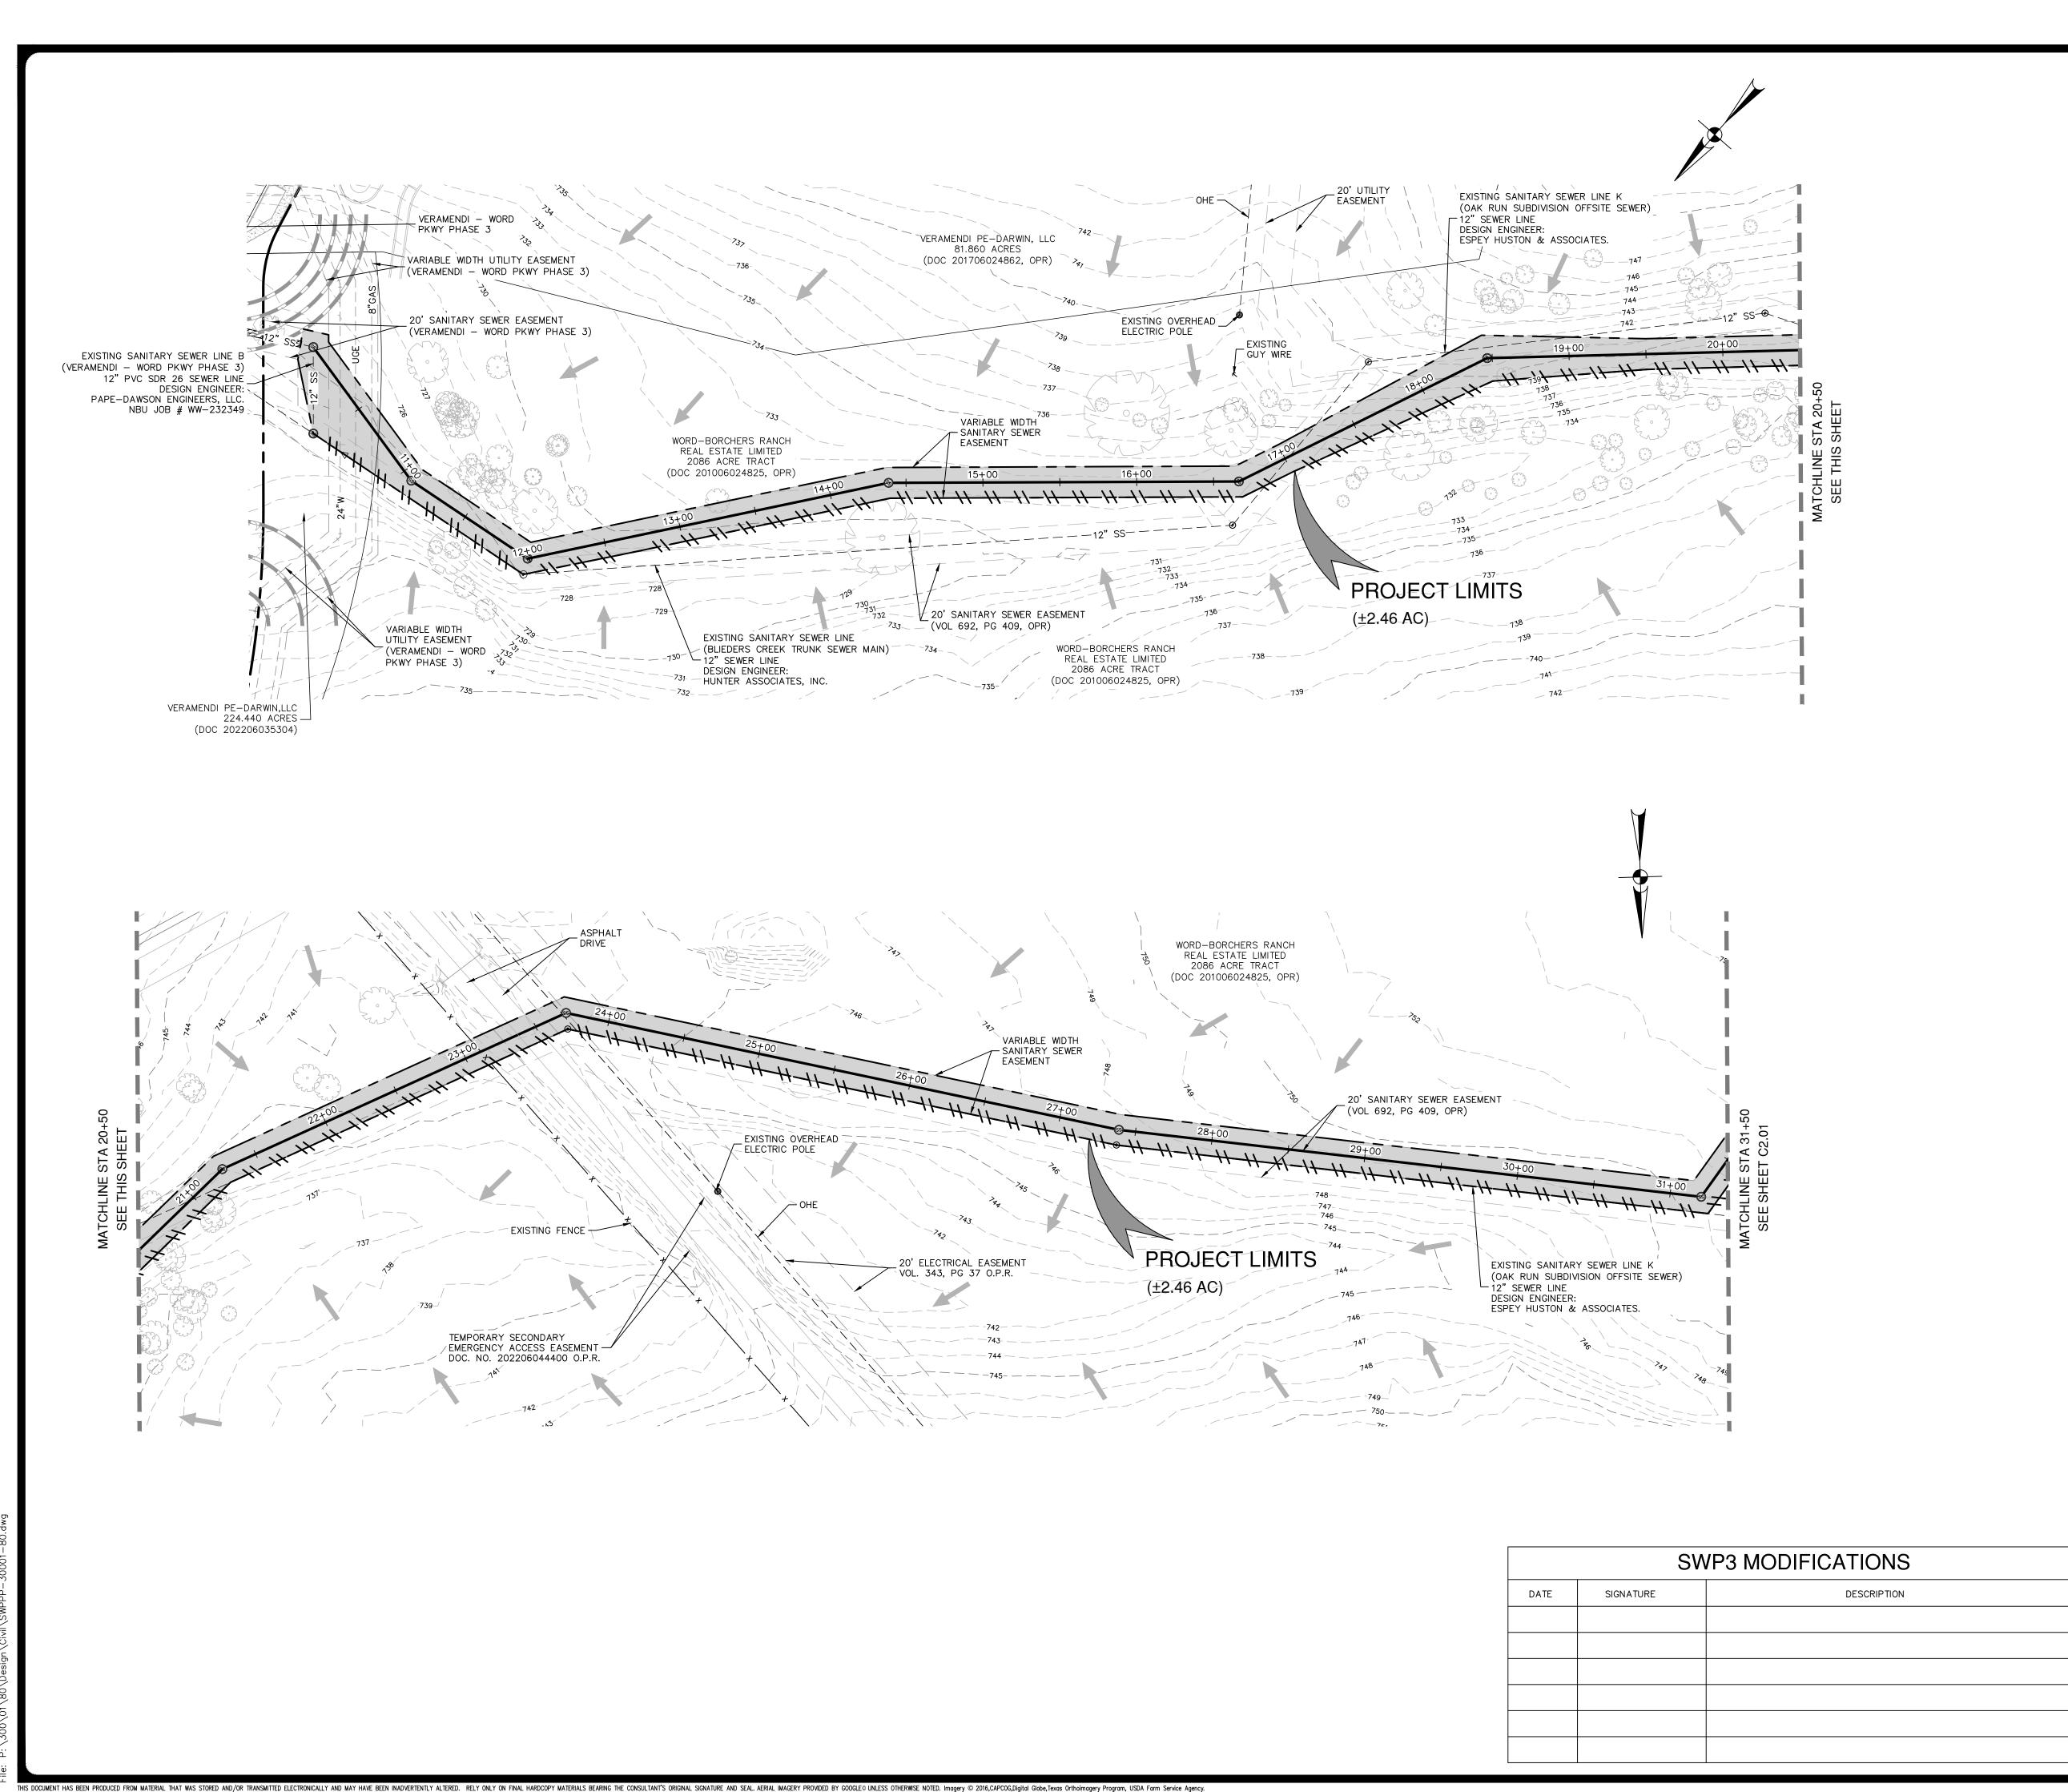

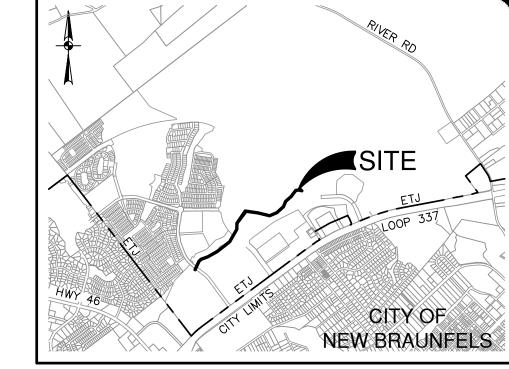

LOCATION MAP NOT-TO-SCALE

 

SWPPP LEGEND

PROJECT LIMITS EXISTING CONTOUR PROPOSED CONTOUR FLOW ARROW (EXISTING) SILT FENCE

-//-//-//-//-

JOCELYN PEREZ

Freignkeniz

LIMITS OF DISTURBED AREA

STABILIZED CONSTRUCTION ENTRANCE/EXIT (FIELD LOCATE)

CONSTRUCTION EQUIPMENT, VEHICLE & MATERIALS STORAGE AREA (FIELD LOCATE) CONCRETE TRUCK WASH-OUT PIT (FIELD LOCATE)

GENERAL NOTES

1. DO NOT DISTURB VEGETATED AREAS (TREES, GRASS, WEEDS, BRUSH, ETC.) ANY MORE THAN NECESSARY FOR CONSTRUCTION.

2. CONSTRUCTION ENTRANCE/EXIT LOCATION, CONCRETE WASH-OUT PIT, AND CONSTRUCTION EQUIPMENT AND MATERIAL STORAGE YARD TO BE DETERMINED

3. STORM WATER POLLUTION PREVENTION CONTROLS MAY NEED TO BE MODIFIED IN THE FIELD TO ACCOMPLISH THE DESIRED EFFECT. ALL MODIFICATIONS ARE TO BE NOTED ON THIS EXHIBIT AND SIGNED AND DATED BY THE RESPONSIBLE PARTY.

4. RESTRICT ENTRY/EXIT TO THE PROJECT SITE TO DESIGNATED LOCATIONS BY USE OF ADEQUATE FENCING, IF NECESSARY. 5. ALL STORM WATER POLLUTION PREVENTION CONTROLS ARE TO BE

MAINTAINED AND IN WORKING CONDITIONS AT ALL TIMES. 6. FOR A COMPLETE LISTING OF TEMPORARY STORM WATER POLLUTION PREVENTION CONTROLS REFER TO THE TPDES STORM WATER POLLUTION

7. STORM WATER POLLUTION PREVENTION STRUCTURES SHOULD BE CONSTRUCTED WITHIN THE SITE BOUNDARIES. SOME OF THESE FEATURES MAY BE SHOWN OUTSIDE THE SITE BOUNDARIES ON THIS PLAN FOR VISUAL CLARITY.

8. AS SOON AS PRACTICAL, ALL DISTURBED SOIL THAT WILL NOT BE COVERED BY IMPERVIOUS COVER SUCH AS PARKWAY AREAS, EASEMENT AREAS, EMBANKMENT SLOPES, ETC. WILL BE STABILIZED PER APPLICABLE PROJECT

9. BEST MANAGEMENT PRACTICES MAY BE INSTALLED IN STAGES TO COINCIDE WITH THE DISTURBANCE OF UPGRADIENT AREAS.

10. BEST MANAGEMENT PRACTICES MAY BE REMOVED IN STAGES ONCE THE WATERSHED FOR THAT PORTION CONTROLLED BY THE BEST MANAGEMENT PRACTICES HAS BEEN STABILIZED IN ACCORDANCE WITH TPDES REQUIREMENTS. 11. UPON COMPLETION OF THE PROJECT, INCLUDING SITE STABILIZATION, AND BEFORE FINAL PAYMENT IS ISSUED, CONTRACTOR SHALL REMOVE ALL SEDIMENT AND EROSION CONTROL MEASURES, PAYING SPECIAL ATTENTION TO ROCK BERMS IN DRAINAGE FEATURES.

12. WHERE VEGETATED FILTER STRIPS ARE INDICATED, CONTRACTOR SHALL VERIFY THAT SUFFICIENT VEGETATION EXISTS, OTHERWISE CONTRACTOR SHALL PLACE SILT FENCING IN LIEU OF VEGETATED FILTER STRIP.

13. SHADED AREA DENOTES LIMITS OF DISTURBED AREAS. OTHER AREAS WITHIN THE PROJECT LIMITS, WITH THE EXCEPTION OF A CONSTRUCTION EQUIPMENT AND MATERIAL STORAGE YARD, ARE NOT A PART OF THIS TPDES STORM WATER POLLUTION PREVENTION PLAN (SWP3) AND WILL NOT BE DISTURBED BY CIVIL CONSTRUCTION ACTIVITIES. HOUSE CONSTRUCTION ACTIVITIES WILL REQUIRE A SEPARATE STORM WATER POLLUTION PREVENTION

14. PRIOR TO BEGINNING CONSTRUCTION, CONTRACTOR SHALL COORDINATE PLACEMENT OF TEMPORARY BEST MANAGEMENT PRACTICES WITHIN TXDOT RIGHT-OF-WAY WITH TXDOT.

15. NBU WILL FUNCTION AS A SECONDARY OPERATOR ON THIS PROJECT AND WILL BE INSTALLING ELECTRIC UTILITIES FOR ON-SITE CONSTRUCTION AND OFF-SITE FEED TO THE PROJECT.

16. PER TPDES REQUIREMENTS, DISTURBED AREAS ON WHICH CONSTRUCTION ACTIVITIES HAVE CEASED (TEMPORARILY OR PERMANENTLY) SHALL BE STABILIZED WITHIN 14 DAYS`UNLESS ACTIVITY RESUMES WITHIN 21 DAYS. SEEDING DOES NOT CONSTITUTE AS STABILIZATION.

17. ACCESS TO VERAMENDI PRECINCT 16 UNIT 2 WILL BE PROVIDED FROM HILL COUNTRY DRIVE BY SEPARATE COVER.

THE ENGINEERING SEAL HAS BEEN AFFIXED TO THIS SHEET ONLY FOR TH


PURPOSE OF DEMONSTRATING COMPLIANCE WITH THE TPDES-STORM WATER POLLUTION PREVENTION PLAN (SWP3) REGULATIONS.

THIS SHEET HAS BEEN PREPARED FOR PURPOSES OF THE SWP3 ONLY. ALL OTHER CIVIL ENGINEERING RELATED INFORMATION SHOULD BE ACQUIRED FROM THE APPROPRIATE SHEET IN THE CIVIL IMPROVEMENT PLANS.


JOB NO. 30001-80 ATE SEPTEMBER 2024 ESIGNER HECKED 🤼 DRAWN MG C2.00

S8 (E)

POLLUTION PRE 10+00 TO STA 31

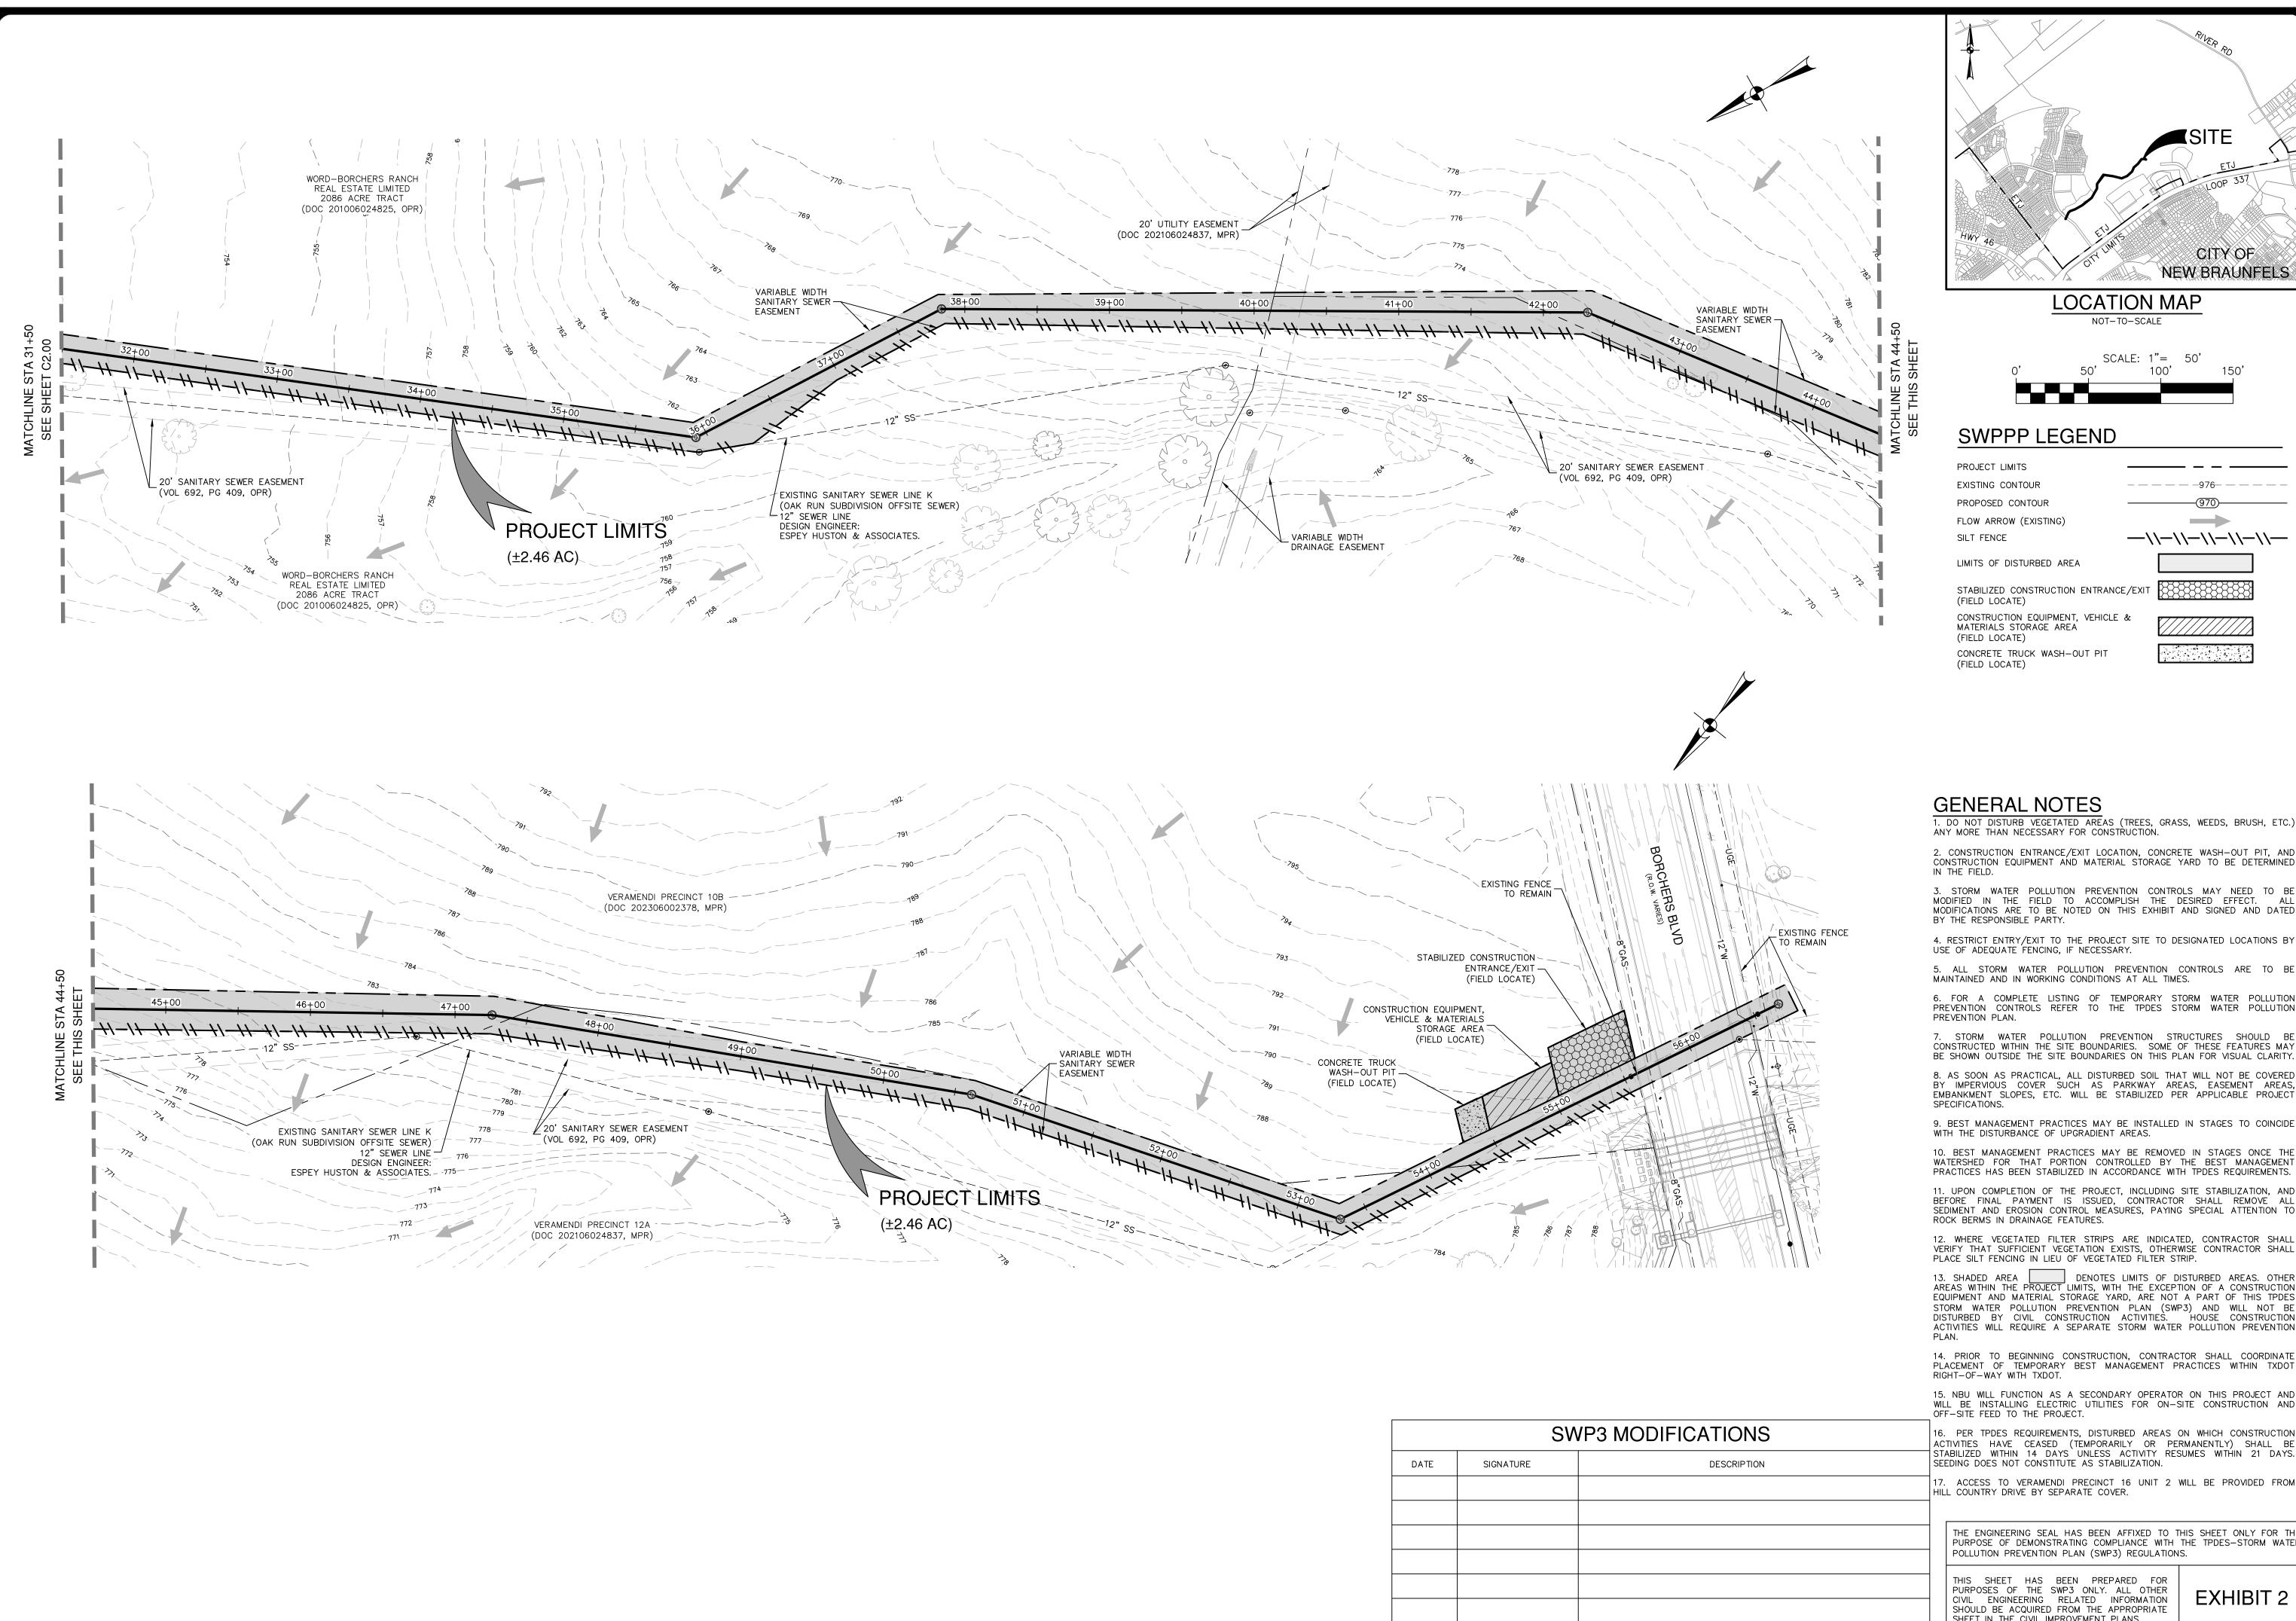

HIS DOCUMENT HAS BEEN PRODUCED FROM MATERIAL THAT WAS STORED AND/OR TRANSMITTED ELECTRONICALLY AND MAY HAVE BEEN INADVERTENTLY ALTERED. RELY ONLY ON FINAL HARDCOPY MATERIALS BEARING THE CONSULTANT'S ORIGINAL SIGNATURE AND SEAL. AERIAL IMAGERY PROVIDED BY GOOGLE® UNLESS OTHERWISE NOTED. Imagery © 2016,CAPCOG,Digital Globe,Texas Orthoimagery Program, USDA Farm Service Agency.

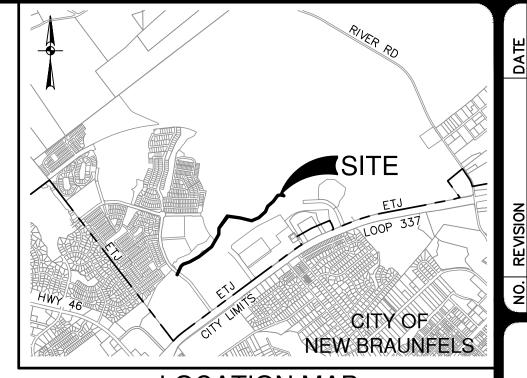

LOCATION MAP NOT-TO-SCALE



SWPPP LEGEND

EXISTING CONTOUR PROPOSED CONTOUR FLOW ARROW (EXISTING) -//-//-//-//-

LIMITS OF DISTURBED AREA

STABILIZED CONSTRUCTION ENTRANCE/EXIT CONSTRUCTION EQUIPMENT, VEHICLE & MATERIALS STORAGE AREA

CONCRETE TRUCK WASH-OUT PIT

GENERAL NOTES

1. DO NOT DISTURB VEGETATED AREAS (TREES, GRASS, WEEDS, BRUSH, ETC.) ANY MORE THAN NECESSARY FOR CONSTRUCTION.

2. CONSTRUCTION ENTRANCE/EXIT LOCATION, CONCRETE WASH-OUT PIT, AND CONSTRUCTION EQUIPMENT AND MATERIAL STORAGE YARD TO BE DETERMINED

3. STORM WATER POLLUTION PREVENTION CONTROLS MAY NEED TO BE MODIFIED IN THE FIELD TO ACCOMPLISH THE DESIRED EFFECT. ALL MODIFICATIONS ARE TO BE NOTED ON THIS EXHIBIT AND SIGNED AND DATED BY THE RESPONSIBLE PARTY.

4. RESTRICT ENTRY/EXIT TO THE PROJECT SITE TO DESIGNATED LOCATIONS BY USE OF ADEQUATE FENCING, IF NECESSARY.

6. FOR A COMPLETE LISTING OF TEMPORARY STORM WATER POLLUTION PREVENTION CONTROLS REFER TO THE TPDES STORM WATER POLLUTION

7. STORM WATER POLLUTION PREVENTION STRUCTURES SHOULD BE CONSTRUCTED WITHIN THE SITE BOUNDARIES. SOME OF THESE FEATURES MAY BE SHOWN OUTSIDE THE SITE BOUNDARIES ON THIS PLAN FOR VISUAL CLARITY.

8. AS SOON AS PRACTICAL, ALL DISTURBED SOIL THAT WILL NOT BE COVERED BY IMPERVIOUS COVER SUCH AS PARKWAY AREAS, EASEMENT AREAS, EMBANKMENT SLOPES, ETC. WILL BE STABILIZED PER APPLICABLE PROJECT

9. BEST MANAGEMENT PRACTICES MAY BE INSTALLED IN STAGES TO COINCIDE WITH THE DISTURBANCE OF UPGRADIENT AREAS.

10. BEST MANAGEMENT PRACTICES MAY BE REMOVED IN STAGES ONCE THE WATERSHED FOR THAT PORTION CONTROLLED BY THE BEST MANAGEMENT PRACTICES HAS BEEN STABILIZED IN ACCORDANCE WITH TPDES REQUIREMENTS. 11. UPON COMPLETION OF THE PROJECT, INCLUDING SITE STABILIZATION, AND BEFORE FINAL PAYMENT IS ISSUED, CONTRACTOR SHALL REMOVE ALL SEDIMENT AND EROSION CONTROL MEASURES, PAYING SPECIAL ATTENTION TO ROCK BERMS IN DRAINAGE FEATURES.

12. WHERE VEGETATED FILTER STRIPS ARE INDICATED, CONTRACTOR SHALL VERIFY THAT SUFFICIENT VEGETATION EXISTS, OTHERWISE CONTRACTOR SHALL PLACE SILT FENCING IN LIEU OF VEGETATED FILTER STRIP.

13. SHADED AREA DENOTES LIMITS OF DISTURBED AREAS. OTHER AREAS WITHIN THE PROJECT LIMITS, WITH THE EXCEPTION OF A CONSTRUCTION EQUIPMENT AND MATERIAL STORAGE YARD, ARE NOT A PART OF THIS TPDES STORM WATER POLLUTION PREVENTION PLAN (SWP3) AND WILL NOT BE DISTURBED BY CIVIL CONSTRUCTION ACTIVITIES. HOUSE CONSTRUCTION ACTIVITIES WILL REQUIRE A SEPARATE STORM WATER POLLUTION PREVENTION

14. PRIOR TO BEGINNING CONSTRUCTION, CONTRACTOR SHALL COORDINATE PLACEMENT OF TEMPORARY BEST MANAGEMENT PRACTICES WITHIN TXDOT

15. NBU WILL FUNCTION AS A SECONDARY OPERATOR ON THIS PROJECT AND WILL BE INSTALLING ELECTRIC UTILITIES FOR ON-SITE CONSTRUCTION AND OFF-SITE FEED TO THE PROJECT.

16. PER TPDES REQUIREMENTS, DISTURBED AREAS ON WHICH CONSTRUCTION ACTIVITIES HAVE CEASED (TEMPORARILY OR PERMANENTLY) SHALL BE STABILIZED WITHIN 14 DAYS`UNLESS ACTIVITY RESUMES WITHIN 21 DAYS. SEEDING DOES NOT CONSTITUTE AS STABILIZATION.

17. ACCESS TO VERAMENDI PRECINCT 16 UNIT 2 WILL BE PROVIDED FROM HILL COUNTRY DRIVE BY SEPARATE COVER.

THE ENGINEERING SEAL HAS BEEN AFFIXED TO THIS SHEET ONLY FOR TH PURPOSE OF DEMONSTRATING COMPLIANCE WITH THE TPDES-STORM WATER POLLUTION PREVENTION PLAN (SWP3) REGULATIONS.

THIS SHEET HAS BEEN PREPARED FOR PURPOSES OF THE SWP3 ONLY. ALL OTHER CIVIL ENGINEERING RELATED INFORMATION SHOULD BE ACQUIRED FROM THE APPROPRIATE SHEET IN THE CIVIL IMPROVEMENT PLANS.

S8 (E) 31+50.00 TO

JOCELYN PEREZ

98367

Fredenkows

JOB NO. 30001-80 ATE SEPTEMBER 2024 ESIGNER HECKED K DRAWN MG

C2.01

SCHEMATIC OF TEMPORARY CONSTRUCTION ENTRANCE/EXIT

MATERIALS

8-INCHES.

THE AGGREGATE SHOULD CONSIST OF 4-INCH TO 8-INCH WASHED STONE OVER A STABLE FOUNDATION AS SPECIFIED IN THE PLAN. 2. THE AGGREGATE SHOULD BE PLACED WITH A MINIMUM THICKNESS OF

3. THE GEOTEXTILE FABRIC SHOULD BE DESIGNED SPECIFICALLY FOR USE AS A SOIL FILTRATION MEDIA WITH AN APPROXIMATE WEIGHT OF 6 OZ/YD2, A MULLEN BURST RATING OF 140 LB/IN2, AND AN EQUIVALENT OPENING SIZE GREATER THAN A NUMBER 50 SIEVE.

4. IF A WASHING FACILITY IS REQUIRED, A LEVEL AREA WITH A MINIMUM OF 4-INCH DIAMETER WASHED STONE OR COMMERCIAL ROCK SHOULD BE INCLUDED IN THE PLANS. DIVERT WASTEWATER TO A SEDIMENT TRAP OF

. AVOID CURVES ON PUBLIC ROADS AND STEEP SLOPES. REMOVE VEGETATION AND OTHER OBJECTIONABLE MATERIAL FROM THE FOUNDATION AREA. GRADE CROWN FOUNDATION FOR POSITIVE DRAINAGE.

2. THE MINIMUM WIDTH OF THE ENTRANCE/EXIT SHOULD BE 12 FEET OR THE FULL WIDTH OF EXIT ROADWAY, WHICHEVER IS GREATER.

3. THE CONSTRUCTION ENTRANCE SHOULD BE AT LEAST 50 FEET LONG THE SLOPE TOWARD THE ROAD EXCEEDS 2% CONSTRUCT A RIDGE 6-INCHES TO 8-INCHES HIGH WITH 3:1 (H: V) SIDE SLOPES, ACROSS THE FOUNDATION APPROXIMATELY 15 FEET FROM THE ENTRANCE TO DIVERT

5. PLACE GEOTEXTILE FABRIC AND GRADE FOUNDATION TO IMPROVE STABILITY. ESPECIALLY WHERE WET CONDITIONS ARE ANTICIPATED.

6. PLACE STONE TO DIMENSIONS AND GRADE SHOWN ON PLANS. LEAVE SURFACE SMOOTH AND SLOPE FOR DRAINAGE. 7. DIVERT ALL SURFACE RUNOFF AND DRAINAGE FROM THE STONE PAD TO A

PIPE UNDER PAD AS NEEDED TO MAINTAIN PROPER PUBLIC ROAD

STABILIZE FOUNDATION SECTION "A-A" OF A

CONSTRUCTION ENTRANCE/EXIT

COMMON TROUBLE POINTS 1. INADEQUATE RUNOFF CONTROL-SEDIMENT WASHES ONTO PUBLIC ROAD.

. STONE TOO SMALL OR GEOTEXTILE FABRIC ABSENT, RESULTS IN MUDDY CONDITION AS STONE IS PRESSED INTO SOIL. . PAD TOO SHORT FOR HEAVY CONSTRUCTION TRAFFIC-EXTEND PAD BEYOND

THE MINIMUM 50-FOOT LENGTH AS NECESSARY. 4. PAD NOT FLARED SUFFICIENTLY AT ROAD SURFACE, RESULTS IN MUD BEING TRACKED ON TO ROAD AND POSSIBLE DAMAGE TO ROAD.


5. UNSTABLE FOUNDATION - USE GEOTEXTILE FABRIC UNDER PAD AND/OR IMPROVE FOUNDATION DRAINAGE.

INSPECTION AND MAINTENANCE GUIDELINES THE ENTRANCE SHOULD BE MAINTAINED IN A CONDITION. WHICH WILL PREVENT TRACKING OR FLOWING OF SEDIMENT ONTO PUBLIC RIGHTS-OF-WAY. THIS MAY REQUIRE PERIODIC TOP DRESSING WITH ADDITIONAL STONE AS CONDITIONS DEMAND AND REPAIR AND/OR CLEANOUT OF ANY MEASURES

USED TO TRAP SEDIMENT. 2. ALL SEDIMENT SPILLED, DROPPED, WASHED OR TRACKED ONTO PUBLIC RIGHTS-OF-WAY SHOULD BE REMOVED IMMEDIATELY BY CONTRACTOR.

3. WHEN NECESSARY, WHEELS SHOULD BE CLEANED TO REMOVE SEDIMENT PRIOR TO ENTRANCE ONTO PUBLIC RIGHT-OF-WAY. 4. WHEN WASHING IS REQUIRED, IT SHOULD BE DONE ON AN AREA STABILIZED WITH CRUSHED STONE THAT DRAINS INTO AN APPROVED SEDIMENT TRAP OR

5. ALL SEDIMENT SHOULD BE PREVENTED FROM ENTERING ANY STORM DRAIN, DITCH OR WATER COURSE BY USING APPROVED METHODS.

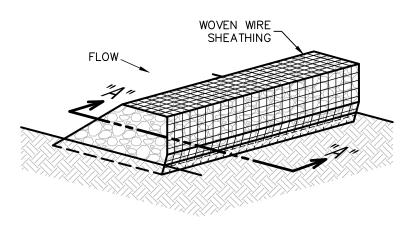

ISOMETRIC PLAN VIEW

THE PURPOSE OF A ROCK BERM IS TO SERVE AS A CHECK DAM IN AREAS

OF CONCENTRATED FLOW, TO INTERCEPT SEDIMENT-LADEN RUNOFF, DETAIN

THE SEDIMENT AND RELEASE THE WATER IN SHEET FLOW. THE ROCK BERM

SHOULD BE USED WHEN THE CONTRIBUTING DRAINAGE AREA IS LESS THAN 5

ACRES. ROCK BERMS ARE USED IN AREAS WHERE THE VOLUME OF RUNOFF

IS TOO GREAT FOR A SILT FENCE TO CONTAIN. THEY ARE LESS EFFECTIVE

FOR SEDIMENT REMOVAL THAN SILT FENCES, PARTICULARLY FOR FINE

PARTICLES, BUT ARE ABLE TO WITHSTAND HIGHER FLOWS THAN A SILT FENCE.

AS SUCH, ROCK BERMS ARE OFTEN USED IN AREAS OF CHANNEL FLOWS

(DITCHES, GULLIES, ETC.). ROCK BERMS ARE MOST EFFECTIVE AT REDUCING

BED LOAD IN CHANNELS AND SHOULD NOT BE SUBSTITUTED FOR OTHER

. INSPECTION SHOULD BE MADE WEEKLY AND AFTER EACH RAINFALL BY THE

RESPONSIBLE PARTY. FOR INSTALLATIONS IN STREAMBEDS, ADDITIONAL DAILY

2. REMOVE SEDIMENT AND OTHER DEBRIS WHEN BUILDUP REACHES 6 INCHES

AND DISPOSE OF THE ACCUMULATED SILT IN AN APPROVED MANNER THAT

4. THE BERM SHOULD BE RESHAPED AS NEEDED DURING INSPECTION

5. THE BERM SHOULD BE REPLACED WHEN THE STRUCTURE CEASES TO

FUNCTION AS INTENDED DUE TO SILT ACCUMULATION AMONG THE ROCKS,

6. THE ROCK BERM SHOULD BE LEFT IN PLACE UNTIL ALL UPSTREAM AREAS

A SILT FENCE IS A BARRIER CONSISTING OF GEOTEXTILE FABRIC SUPPORTED

BY METAL POSTS TO PREVENT SOIL AND SEDIMENT LOSS FROM A SITE.

WHEN PROPERLY USED, SILT FENCES CAN BE HIGHLY EFFECTIVE AT

CONTROLLING SEDIMENT FROM DISTURBED AREAS. THEY CAUSE RUNOFF TO

POND, ALLOWING HEAVIER SOLIDS TO SETTLE OUT. IF NOT PROPERLY

THE PURPOSE OF A SILT FENCE IS TO INTERCEPT AND DETAIN WATER-BORN

SEDIMENT FROM UNPROTECTED AREAS OF A LIMITED EXTENT. SILT FENCE IS

USED DURING THE PERIOD OF CONSTRUCTION NEAR THE PERIMETER OF A

DISTURBED AREA TO INTERCEPT SEDIMENT WHILE ALLOWING WATER TO

PERCOLATE THROUGH. THIS FENCE SHOULD REMAIN IN PLACE UNTIL THE

DISTURBED AREA IS PERMANENTLY STABILIZED. SILT FENCE SHOULD NOT BE

USED WHERE THERE IS A CONCENTRATION OF WATER IN A CHANNEL OR

DRAINAGE WAY. IF CONCENTRATED FLOW OCCURS AFTER INSTALLATION.

CORRECTIVE ACTION MUST BE TAKEN SUCH AS PLACING A ROCK BERM IN THE

SILT FENCING WITHIN THE SITE MAY BE TEMPORARILY MOVED DURING THE DAY

TO ALLOW CONSTRUCTION ACTIVITY PROVIDED IT IS REPLACED AND PROPERLY

ANCHORED TO THE GROUND AT THE END OF THE DAY. SILT FENCES ON THE

PERIMETER OF THE SITE OR AROUND DRAINAGE WAYS SHOULD NOT BE MOVED

. SILT FENCE MATERIAL SHOULD BE POLYPROPYLENE, POLYETHYLENE, OR

POLYAMIDE WOVEN OR NONWOVEN FABRIC. THE FABRIC SHOULD BE 36

INCHES, WITH A MINIMUM UNIT WEIGHT OF 4.5 OZ/YD, MULLEN BURST

STRENGTH EXCEEDING 190 LB/IN2, ULTRAVIOLET STABILITY EXCEEDING 70%,

. FENCE POSTS SHOULD BE MADE OF HOT ROLLED STEEL, AT LEAST 4 FEET

LONG WITH TEE OR Y-BAR CROSS SECTION, SURFACE PAINTED OR

GALVANIZED, MINIMUM WEIGHT 1.25 LB/FT, AND BRINDELL HARDNESS

3. WOVEN WIRE BACKING TO SUPPORT THE FABRIC SHOULD BE GALVANIZED

I. STEEL POSTS, WHICH SUPPORT THE SILT FENCE, SHOULD BE INSTALLED ON

A SLIGHT ANGLE TOWARD THE ANTICIPATED RUNOFF SOURCE. POSTS MUST

BE EMBEDDED A MINIMUM OF 1-FOOT DEEP AND SPACED NOT MORE THAN 8

FEET ON CENTER. WHERE WATER CONCENTRATES, THE MAXIMUM SPACING

2. LAY OUT FENCING DOWN—SLOPE OF DISTURBED AREA, FOLLOWING THE

CONTOUR AS CLOSELY AS POSSIBLE. THE FENCE SHOULD BE SITED SO THAT

THE MAXIMUM DRAINAGE AREA IS 1/4 ACRE/100 FEET OF FENCE.

AND MINIMUM APPARENT OPENING SIZE OF U.S. SIEVE NUMBER 30.

INSTALLED, SILT FENCES ARE NOT LIKELY TO BE EFFECTIVE.

EROSION AND SEDIMENT CONTROL MEASURES FARTHER UP THE WATERSHED.

INSPECTION AND MAINTENANCE GUIDELINES

ROCK BERMS

INSPECTIONS SHOULD BE MADE.

WILL NOT CAUSE ANY ADDITIONAL SILTATION.

WASHOUT, CONSTRUCTION TRAFFIC DAMAGE, ETC.

ARE STABILIZED AND ACCUMULATED SILT REMOVED.

3. REPAIR ANY LOOSE WIRE SHEATHING.

MATERIALS

THE BERM STRUCTURE SHOULD BE SECURED WITH A WOVEN WIRE SHEATHING HAVING MAXIMUM OPENING OF 1 INCH AND A MINIMUM WIRE DIAMETER OF 20 GAUGE GALVANIZED AND SHOULD BE SECURED WITH SHOAT

SECTION "A-A"

2. CLEAN, OPEN GRADED 3-INCH TO 5-INCH DIAMETER ROCK SHOULD BE USED, EXCEPT IN AREAS WHERE HIGH VELOCITIES OR LARGE VOLUMES OF FLOW ARE EXPECTED, WHERE 5-INCH TO 8-INCH DIAMETER ROCKS MAY BE

WOVEN WIRE SHEATHING

INSTALLATION

. LAY OUT THE WOVEN WIRE SHEATHING PERPENDICULAR TO THE FLOW LINE THE SHEATHING SHOULD BE 20 GAUGE WOVEN WIRE MESH WITH 1 INCH

2. BERM SHOULD HAVE A TOP WIDTH OF 2 FEET MINIMUM WITH SIDE SLOPES BEING 2:1 (H: V) OR FLATTER. 3. PLACE THE ROCK ALONG THE SHEATHING AS SHOWN IN THE DIAGRAM TO

A HEIGHT NOT LESS THAN 18". 4. WRAP THE WIRE SHEATHING AROUND THE ROCK AND SECURE WITH TIE WIRE SO THAT THE ENDS OF THE SHEATHING OVERLAP AT LEAST 2 INCHES, AND THE BERM RETAINS ITS SHAPE WHEN WALKED UPON.

5. BERM SHOULD BE BUILT ALONG THE CONTOUR AT ZERO PERCENT GRADE OR AS NEAR AS POSSIBLE 6. THE ENDS OF THE BERM SHOULD BE TIED INTO EXISTING UPSLOPE GRADE AND THE BERM SHOULD BE BURIED IN A TRENCH APPROXIMATELY 3 TO 4 INCHES DEEP TO PREVENT FAILURE OF THE CONTROL.


COMMON TROUBLE POINTS

. INSUFFICIENT BERM HEIGHT OR LENGTH (RUNOFF QUICKLY ESCAPES OVER THE TOP OR AROUND THE SIDES OF BERM).

2. BERM NOT INSTALLED PERPENDICULAR TO FLOW LINE (RUNOFF ESCAPING AROUND ONE SIDE).

ROCK BERM DETAIL

NOT-TO-SCALE

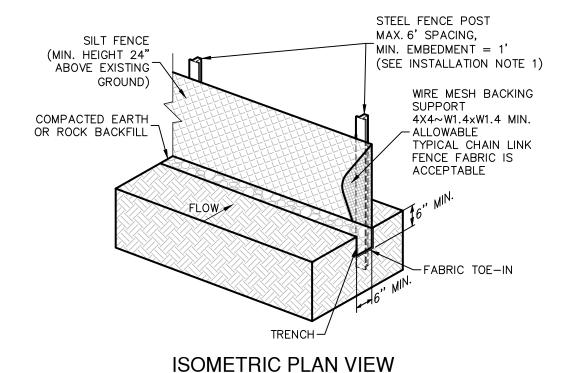

STABILIZED CONSTRUCTION ENTRANCE/EXIT DETAIL NOT-TO-SCALE

DO NOT LEAVE SPACES AND DO NOT OVERLAP. A SHARPENED MASON'S TROWEL IS A HANDY TOOL FOR TUCKING DOWN THE ENDS AND TRIMMING PIECES.

LAY SOD IN A STAGGERED PATTERN. BUTT

THE STRIPS TIGHTLY AGAINST EACH OTHER.

RUNOFF AWAY FROM THE PUBLIC ROAD.

SEDIMENT TRAP OR BASIN.

DRAINAGE

MATERIALS

OF 36 HOURS.

SHOOT GROWTH AND THATCH.

SITE PREPARATION

TIGHTLY (SEE FIGURE ABOVE).

 ANGLED ENDS CAUSED BY THE AUTOMATIC SOD CUTTER MUST BE MATCHED

DENSE ROOT MAT FOR STRENGTH. APPEARANCE OF GOOD SOD

1. ROLL SOD IMMEDIATELY TO ACHIEVE FIRM CONTACT WITH THE SOIL.

SEDIMENT BASIN

<u>SHOOTS</u> OR GRASS BLADES.

HEALTHY: MOWED AT A 2"-3"

CUTTING HEIGHT

GRASS SHOULD BE GREEN AND

- THATCH- GRASS CLIPPINGS AND


ROOT ZONE - SOIL AND ROOTS.

DEAD LEAVES, UP TO 1/2" THICK.

SHOULD BE 1/2"-3/4" THICK, WITH

2. WATER TO A DEPTH OF 4" AS NEEDED. WATER WELL AS SOON AS THE SOD IS LAID.

3. MOW WHEN THE SOD IS ESTABLISHED - IN 2-3 WEEKS. SET THE MOWER HIGH (2"-3").

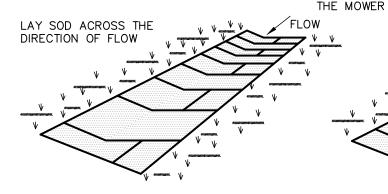

TORN OR UNEVEN PADS SHOULD NOT BE ACCEPTABLE.

SUSPENDED FROM A FIRM GRASP ON ONE END OF THE SECTION.

TO FINAL GRADE IN ACCORDANCE WITH THE APPROVED PLAN.

INSTALLATION IN CHANNELS

INTERFERE WITH PLANTING, FERTILIZING OR MAINTENANCE OPERATIONS.

1. SOD SHOULD BE MACHINE CUT AT A UNIFORM SOIL THICKNESS OF 3/4" INCH

STANDARD SIZE SECTIONS OF SOD SHOULD BE STRONG ENOUGH TO

SUPPORT THEIR OWN WEIGHT AND RETAIN THEIR SIZE AND SHAPE WHEN

4. SOD SHOULD BE HARVESTED, DELIVERED, AND INSTALLED WITHIN A PERIOD

PRIOR TO SOIL PREPARATION, AREAS TO BE SODDED SHOULD BE BROUGHT

THE SURFACE SHOULD BE CLEARED OF ALL TRASH, DEBRIS AND OF ALL

FERTILIZE ACCORDING TO SOIL TESTS. FERTILIZER NEEDS CAN BE

ROOTS, BRUSH, WIRE, GRADE STAKES AND OTHER OBJECTS THAT WOULD

DETERMINED BY A SOIL TESTING LABORATORY OR REGIONAL RECOMMENDATIONS CAN BE MADE BY COUNTY AGRICULTURAL EXTENSION AGENTS. FERTILIZEI

SHOULD BE WORKED INTO THE SOIL TO A DEPTH OF 3 INCHES WITH A DISC,

FINAL HARROWING OR DISCING OPERATION SHOULD BE ON THE CONTOUR.

SPRINGTOOTH HARROW OR OTHER SUITABLE EQUIPMENT. ON SLOPING LAND, THE

SOD STRIPS IN WATERWAYS SHOULD BE LAID PERPENDICULAR TO THE

. AFTER ROLLING OR TAMPING, SOD SHOULD BE PEGGED OR STAPLED TO

RESIST WASHOUT DURING THE ESTABLISHMENT PERIOD. MESH OR OTHER

NETTING MAY BE PEGGED OVER THE SOD FOR EXTRA PROTECTION IN CRITICAL

DIRECTION OF FLOW. CARE SHOULD BE TAKEN TO BUTT ENDS OF STRIPS

IN CRITICAL AREAS, SECURE SOD

WITH THE GROUND. WITH NETTING. USE STAPLES. GENERAL INSTALLATION (VA. DEPT. OF

(± 1/4" INCH) AT THE TIME OF CUTTING. THIS THICKNESS SHOULD EXCLUDE SOD SHOULD NOT BE CUT OR LAID IN EXCESSIVELY WET OR DRY WEATHER. SOD ALSO SHOULD NOT BE LAID ON SOIL SURFACES THAT ARE FROZEN. 2. PIECES OF SOD SHOULD BE CUT TO THE SUPPLIER'S STANDARD WIDTH AND 2. DURING PERIODS OF HIGH TEMPERATURE, THE SOIL SHOULD BE LIGHTLY LENGTH. WITH A MAXIMUM ALLOWABLE DEVIATION IN ANY DIMENSION OF 5%.

> SUBSEQUENT ROWS PLACED PARALLEL TO AND BUTTING TIGHTLY AGAINST EACH OTHER. LATERAL JOINTS SHOULD BE STAGGERED TO PROMOTE MORE UNIFORM GROWTH AND STRENGTH. CARE SHOULD BE EXERCISED TO ENSURE THAT SOD IS NOT STRETCHED OR OVERLAPPED AND THAT ALL JOINTS ARE BUTTED TIGHT IN ORDER TO PREVENT VOIDS WHICH WOULD CAUSE DRYING OF THE ROOTS (SEE FIGURE ABOVE).

> 4. ON SLOPES 3:1 OR GREATER, OR WHEREVER EROSION MAY BE A PROBLEM, SOD SHOULD BE LAID WITH STAGGERED JOINTS AND SECURED BY STAPLING OF OTHER APPROVED METHODS. SOD SHOULD BE INSTALLED WITH THE LENGTH PERPENDICULAR TO THE SLOPE (ON CONTOUR).

5. AS SODDING OF CLEARLY DEFINED AREAS IS COMPLETED, SOD SHOULD BE ROLLED OR TAMPED TO PROVIDE FIRM CONTACT BETWEEN ROOTS AND SOIL. 6. AFTER ROLLING, SOD SHOULD BE IRRIGATED TO A DEPTH SUFFICIENT THAT THE UNDERSIDE OF THE SOD PAD AND THE SOIL 4 INCHES BELOW THE SOD IS

UNTIL SUCH TIME A GOOD ROOT SYSTEM BECOMES DEVELOPED, IN THE ABSENCE OF ADEQUATE RAINFALL, WATERING SHOULD BE PERFORMED AS OFTEN AS NECESSARY TO MAINTAIN MOIST SOIL TO A DEPTH OF AT LEAST 4

8. THE FIRST MOWING SHOULD NOT BE ATTEMPTED UNTIL THE SOD IS FIRMLY ROOTED, USUALLY 2-3 WEEKS. NOT MORE THAN ONE THIRD OF THE GRASS LEAF SHOULD BE REMOVED AT ANY ONE CUTTING.

INSPECTION AND MAINTENANCE GUIDELINES LOCATE AND REPAIR ANY DAMAGE.

. DAMAGE FROM STORMS OR NORMAL CONSTRUCTION ACTIVITIES SUCH AS TIRE RUTS OR DISTURBANCE OF SWALE STABILIZATION SHOULD BE REPAIRED AS SOON AS PRACTICAL.

SOD INSTALLATION DETAIL

SOD INSTALLATION

SILT FENCE

AREAS OF CONCENTRATED FLOW.

2" X 4" WELDED WIRE, 12 GAUGE MINIMUM.

AT ANY TIME.

SHOULD BE 6 FEET.

STAPLE USE PEGS OR STAPLES TO FASTEN SOD FIRMLY - AT THE ENDS OF STRIPS AND

IN THE CENTER, OR EVERY 3-4 FEET IF

THE STRIPS ARE LONG. WHEN READY TO

MOW, DRIVE PEGS OR STAPLES FLUSH

INCORREC^{*}


CONSERVATION, 1992

IRRIGATED IMMEDIATELY PRIOR TO LAYING THE SOD, TO COOL THE SOIL AND REDUCE ROOT BURNING AND DIEBACK.

FIRST ROW OF SOD SHOULD BE LAID IN A STRAIGHT LINE WITH

SOD SHOULD BE INSPECTED WEEKLY AND AFTER EACH RAIN EVENT TO

SILT FENCE DETAIL

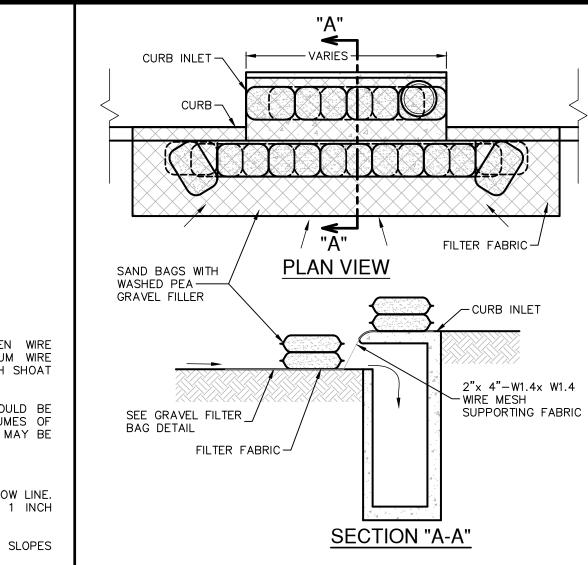

GENERAL NOTES

CONTRACTOR TO INSTALL 2"x4"-W1.4xW1.4 WIRE MESH SUPPORTING FILTER FABRIC OVER THE INLET OPENING. FABRIC MUST BE SECURED TO WIRE BACKING WITH CLIPS OR WIRE TIES AT THIS LOCATION. SAND BAGS FILLED WITH WASHED PEA GRAVEL SHOULD BE PLACED ON TOP OF WIRE MESH ON TOP OF THE INLET AS SHOWN ON THIS DETAIL TO HOLD WIRE MESH IN PLACE. SANDBAGS FILLED WITH WASHED PEA GRAVEL SHOULD ALSO BE PLACED ALONG THE GUTTER AS SHOWN ON THIS DETAIL TO HOLD WIRE MESH IN PLACE. SAND BAGS TO BE STACKED TO FORM A CONTINUOUS BARRIER AROUND INLETS.

THE BAGS SHOULD BE TIGHTLY ABUTTED AGAINST EACH OTHER TO PREVENT RUNOFF FROM FLOWING BETWEEN THE BAGS.

INSPECTION AND MAINTENANCE GUIDELINES . INSPECTION SHOULD BE MADE WEEKLY AND AFTER EACH RAINFALL. REPAIR OR REPLACEMENT SHOULD BE MADE PROMPTLY AS NEEDED BY THE

REMOVED SEDIMENT SHOULD BE DEPOSITED IN A SUITABLE AREA AND IN SUCH A MANNER THAT IT WILL NOT ERODE. 3. CHECK PLACEMENT OF DEVICE TO PREVENT GAPS BETWEEN DEVICE AND


2. REMOVE SEDIMENT WHEN BUILDUP REACHES A DEPTH OF 3 INCHES.

INSPECT FILTER FABRIC AND PATCH OR REPLACE IF TORN OR MISSING.


5. STRUCTURES SHOULD BE REMOVED AND THE AREA STABILIZED ONLY AFTER THE REMAINING DRAINAGE AREA HAS BEEN PROPERLY STABILIZED

BAGGED GRAVEL CURB INLET

PROTECTION DETAIL NOT-TO-SCALE

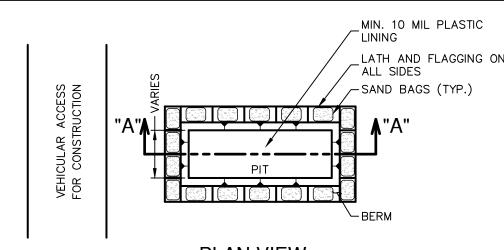

PLAN VIEW

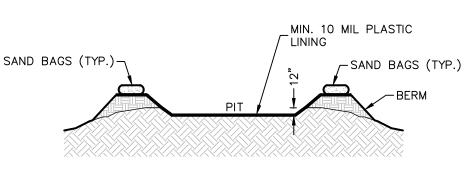

GENERAL NOTES

DETAIL ABOVE ILLUSTRATES MINIMUM DIMENSIONS. PIT CAN BE INCREASED IN SIZE DEPENDING ON EXPECTED FREQUENCY OF USE. 2. WASHOUT PIT SHALL BE LOCATED IN AN AREA EASILY ACCESSIBLE TO CONSTRUCTION TRAFFIC.

SECTION "A-A'

WASHOUT PIT SHALL NOT BE LOCATED IN AREAS SUBJECT TO INUNDATION FROM STORM WATER RUNOFF. 4. LOCATE WASHOUT AREA AT LEAST 50 FEET FROM SENSITIVE FEATURES,

STORM DRAINS, OPEN DITCHES OR WATER BODIES. TEMPORARY CONCRETE WASHOUT FACILITY SHOULD BE CONSTRUCTED WITH SUFFICIENT QUANTITY AND VOLUME TO CONTAIN ALL LIQUID AND CONCRETE WASTE GENERATED BY WASHOUT OPERATIONS.

MATERIALS

PLASTIC LINING MATERIAL SHOULD BE A MINIMUM OF 10 MIL IN POLYETHYLENE SHEETING AND SHOULD BE FREE OF HOLES, TEARS, OR OTHER DEFECTS THAT COMPROMISE THE IMPERMEABILITY OF THE MATERIAL


MAINTENANCE

WHEN TEMPORARY CONCRETE WASHOUT FACILITIES ARE NO LONGER REQUIRED FOR THE WORK, THE HARDENED CONCRETE SHOULD BE REMOVED AND DISPOSED OF. MATERIALS USED TO CONSTRUCT TEMPORARY CONCRETE WASHOUT FACILITIES SHOULD BE REMOVED FROM THE SITE OF THE WORK AND DISPOSED

HOLES, DEPRESSIONS OR OTHER GROUND DISTURBANCES CAUSED BY THE REMOVAL OF THE TEMPORARY CONCRETE WASHOUT FACILITIES SHOULD BE BACKFILLED AND REPAIRED.

CONCRETE TRUCK WASHOUT PIT DETAIL

NOT-TO-SCALE

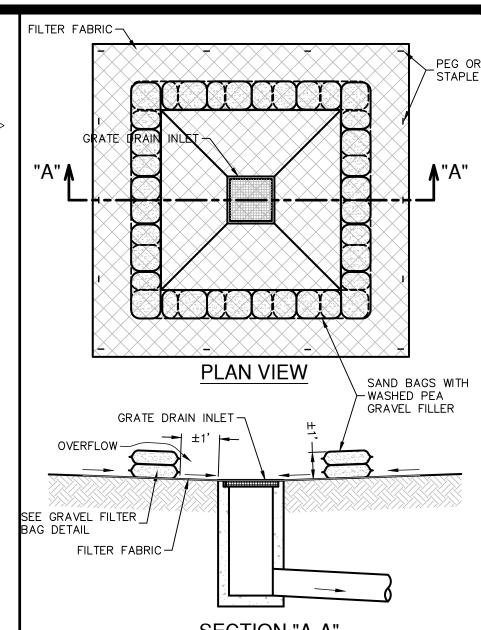

SECTION "A-A"

GENERAL NOTES THE SANDBAGS SHOULD BE FILLED WITH WASHED PEA GRAVEL AND STACKED TO FORM A CONTINUOUS BARRIER ABOUT 1 FOOT HIGH AROUND

 $^{\circ}$. The Bags should be tightly abutted against each other to PREVENT RUNOFF FROM FLOWING BETWEEN THE BAGS. INSPECTION AND MAINTENANCE GUIDELINES

. INSPECTION SHOULD BE MADE WEEKLY AND AFTER EACH RAINFALL REPAIR OR REPLACEMENT SHOULD BE MADE PROMPTLY AS NEEDED BY THE CONTRACTOR 2. REMOVE SEDIMENT WHEN BUILDUP REACHES A DEPTH OF 3 INCHES.

SUCH A MATTER THAT IT WILL NOT ERODE. 3. CHECK PLACEMENT OF DEVICE TO PREVENT GAPS BETWEEN DEVICE


4. INSPECT FILTER FABRIC AND PATCH OR REPLACE IF TORN OR

REMOVED SEDIMENT SHOULD BE DEPOSITED IN A SUITABLE AREA AND IN

5. STRUCTURES SHOULD BE REMOVED AND THE AREA STABILIZED ONLY AFTER THE REMAINING DRAINAGE AREA HAS BEEN PROPERLY STABILIZED

BAGGED GRAVEL GRATE INLET

PROTECTION DETAIL

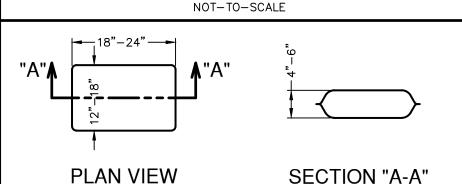


THE FILTER BAG MATERIAL SHALL BE MADE OF POLYPROPYLENE, POLYETHYLENE OR POLYAMIDE WOVEN FABRIC, MIN. UNIT WEIGHT OF 4 OUNCES/SY, HAVE A MULLEN BURST STRENGTH EXCEEDING 300 PSI AND ULTRAVIOLET STABILITY EXCEEDING 70%.

THE FILTER BAG SHALL BE FILLED WITH CLEAN, MEDIUM WASHED PEA GRAVEL TO COARSE GRAVEL (0.31 TO 0.75 INCH DIAMETER). . SAND SHALL <u>NOT</u> BE USED TO FILL THE FILTER BAGS.

GRAVEL FILTER BAG DETAIL

NOT-TO-SCALE

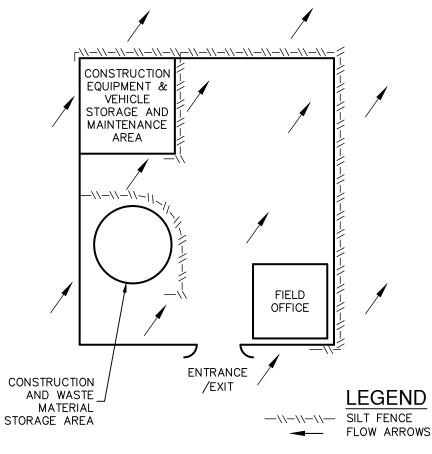

CONSTRUCTION STAGING AREA

NOT-TO-SCALE

THE ENGINEERING SEAL HAS BEEN AFFIXED TO THIS SHEET ONLY FOR THE PURPOSE OF DEMONSTRATING COMPLIANCE WITH THE TPDES-STORM WATER POLLUTION PREVENTION PLAN (SWP3) REGULATIONS.

THIS SHEET HAS BEEN PREPARED FOR PURPOSES OF THE SWP3 ONLY. ALL OTHER CIVIL ENGINEERING RELATED INFORMATION SHOULD BE ACQUIRED FROM THE APPROPRIATE SHEET IN THE CIVIL IMPROVEMENT PLANS.

VEHICLE ACCESS POINTS.

SEEPING UNDER FENCE.

ENDS OF FABRIC MEET

FENCE).

BACKFILLED WITH COMPACTED MATERIAL.

NOT-TO-SCALE

 ∞

JOCELYN PEREZ

98367

Jallanteniz

30001-80 ATE SEPTEMBER 2024 SIGNER

HECKED 💢 DRAWN MG C2.10

IS DOCUMENT HAS BEEN PRODUCED FROM MATERIAL THAT WAS STORED AND/OR TRANSMITTED ELECTRONICALLY AND MAY HAVE BEEN INADVERTENTLY ALTERED. RELY ONLY ON FINAL HARDCOPY MATERIALS BEARING THE CONSULTANT'S ORIGINAL SIGNATURE AND SEAL. AERIAL IMAGERY PROVIDED BY GOOGLE® UNLESS OTHERWISE NOTED. Imagery © 2016,CAPCOG,Digital Globe,Texas Orthoimagery Program, USDA Farm Service Agency.

POST. THERE SHOULD BE A 3-FOOT OVERLAP, SECURELY FASTENED WHERE 6. SILT FENCE SHOULD BE REMOVED WHEN THE SITE IS COMPLETELY STABILIZED SO AS NOT TO BLOCK OR IMPEDE STORM FLOW OR DRAINAGE. COMMON TROUBLE POINTS FENCE NOT INSTALLED ALONG THE CONTOUR CAUSING WATER TO CONCENTRATE AND FLOW OVER THE FENCE.

4. FENCE TREATING TOO LARGE AN AREA, OR EXCESSIVE CHANNEL FLOW (RUNOFF OVERTOPS OR COLLAPSES FENCE).

INSPECTION AND MAINTENANCE GUIDELINES

1. INSPECT ALL FENCING WEEKLY, AND AFTER RAINFALL.

2. FABRIC NOT SEATED SECURELY TO GROUND (RUNOFF PASSING UNDER

3. FENCE NOT INSTALLED PERPENDICULAR TO FLOW LINE (RUNOFF ESCAPING

3. THE TOE OF THE SILT FENCE SHOULD BE TRENCHED IN WITH A SPADE OR

MECHANICAL TRENCHER, SO THAT THE DOWN-SLOPE FACE OF THE TRENCH IS

FLAT AND PERPENDICULAR TO THE LINE OF FLOW. WHERE FENCE CANNOT BE

TRENCHED IN (E.G., PAVEMENT OR ROCK OUTCROP), WEIGHT FABRIC FLAP

WITH 3 INCHES OF PEA GRAVEL ON UPHILL SIDE TO PREVENT FLOW FROM

4. THE TRENCH MUST BE A MINIMUM OF 6 INCHES DEEP AND 6 INCHES WIDE

TO ALLOW FOR THE SILT FENCE FABRIC TO BE LAID IN THE GROUND AND

5. SILT FENCE SHOULD BE SECURELY FASTENED TO EACH STEEL SUPPORT

POST OR TO WOVEN WIRE, WHICH IS IN TURN ATTACHED TO THE STEEL FENCE

2. REMOVE SEDIMENT WHEN BUILDUP REACHES 6 INCHES. 3. REPLACE TORN FABRIC OR INSTALL A SECOND LINE OF FENCING PARALLEL TO THE TORN SECTION. 4. REPLACE OR REPAIR SECTIONS CRUSHED OR COLLAPSED IN THE COURSE OF CONSTRUCTION ACTIVITY. IF A SECTION OF FENCE IS OBSTRUCTING

WHEN CONSTRUCTION IS COMPLETE, THE SEDIMENT SHOULD BE DISPOSED OF IN A MANNER THAT WILL NOT CAUSE ADDITIONAL SILTATION AND THE PRIOR LOCATION OF THE SILT FENCE SHOULD BE REVEGETATED. THE FENCE ITSELF SHOULD BE DISPOSED OF IN AN APPROVED LANDFILL

VEHICULAR ACCESS, CONSIDER RELOCATING IT TO A SPOT WHERE IT WILL

PROVIDE EQUAL PROTECTION, BUT WILL NOT OBSTRUCT VEHICLES. A

TRIANGULAR FILTER DIKE MAY BE PREFERABLE TO A SILT FENCE AT COMMON