



Date: June 10, 2024, 5:40 PM - User: ID: moelstwindt  
File: \\pape-dawson.com\saot-pd\114\12\11\Design\Exhibits\211 Turn Lane\211 Turn Lane.dwg


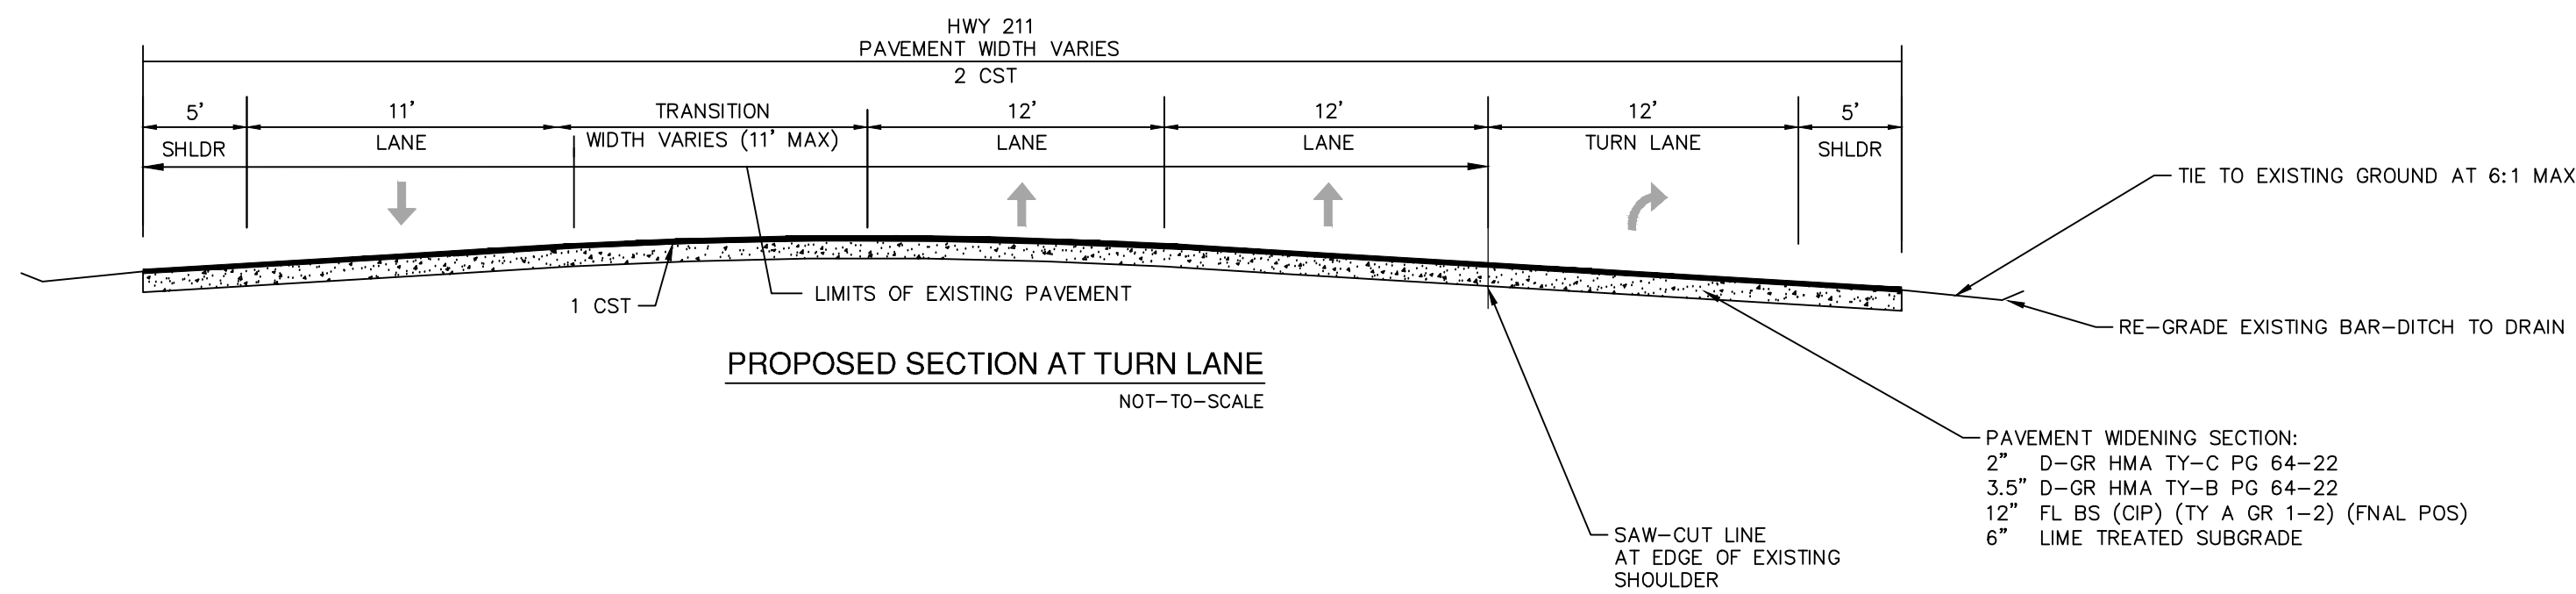


NOTE:  
ALL TYPE I PAVEMENT MARKINGS SHALL BE 100 MIL. THICK.

#### STREET LEGEND

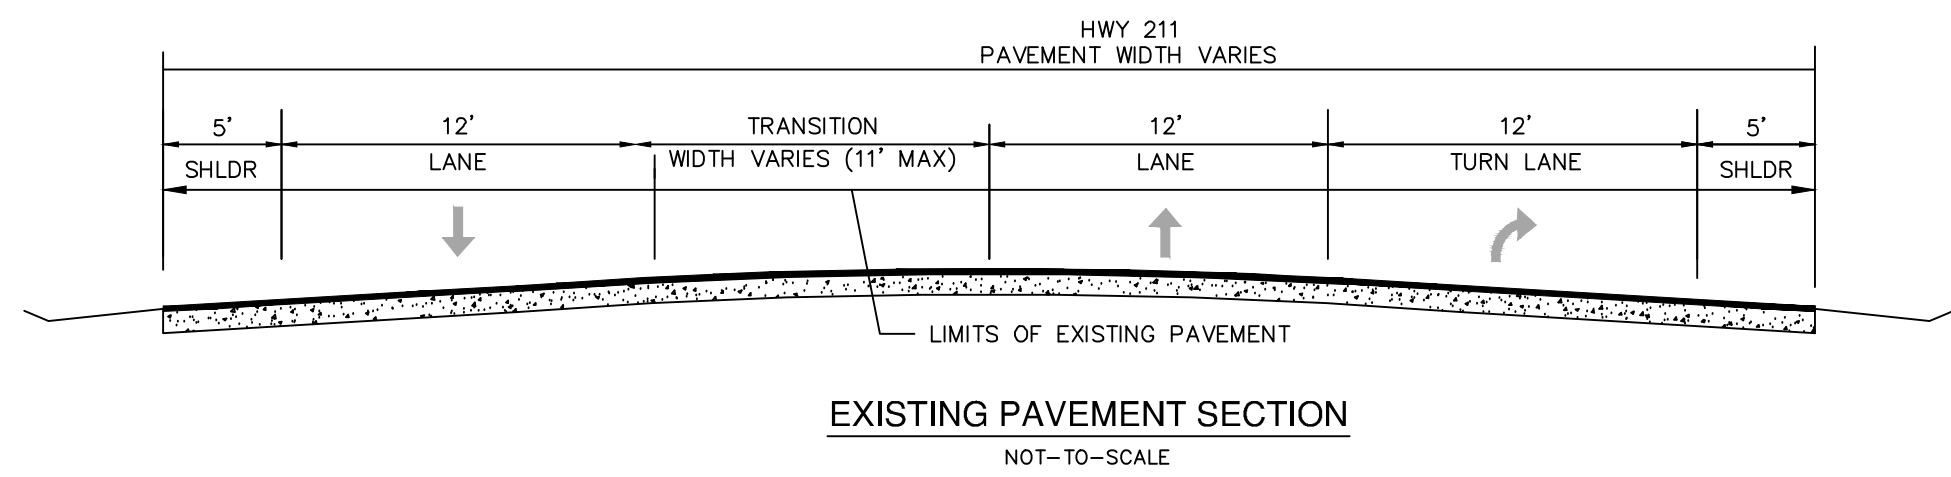

#### BRE - SH 211 TURN LANE SCHEMATIC SAN ANTONIO, TEXAS

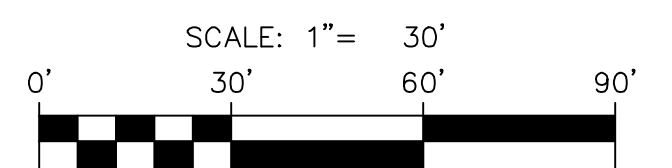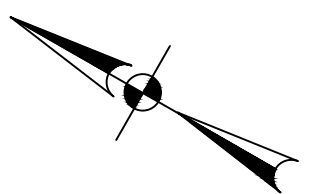

**PAPE-DAWSON  
ENGINEERS**

2000 NW LOOP 410 | SAN ANTONIO, TX 78213 | 210.375.9000  
TEXAS ENGINEERING FIRM #470 | TEXAS SURVEYING FIRM #10028800