



P:\03481\004\4- Outgoing\230207 - VKK, Revised Construction Plans & Change Order #9\Water Exhibit.dwg 2023/02/15 8:46am JRodriguez



- LEGEND
- = 8" WATER EXTENSION (CHANGE ORDER #6)
- = 8" WATER EXTENSION (CHANGE ORDER #8)
- = 8" WATER LOOP EXTENSION (CHANGE ORDER #9)
- = 12" WATER LOOP EXTENSION (CHANGE ORDER #9)

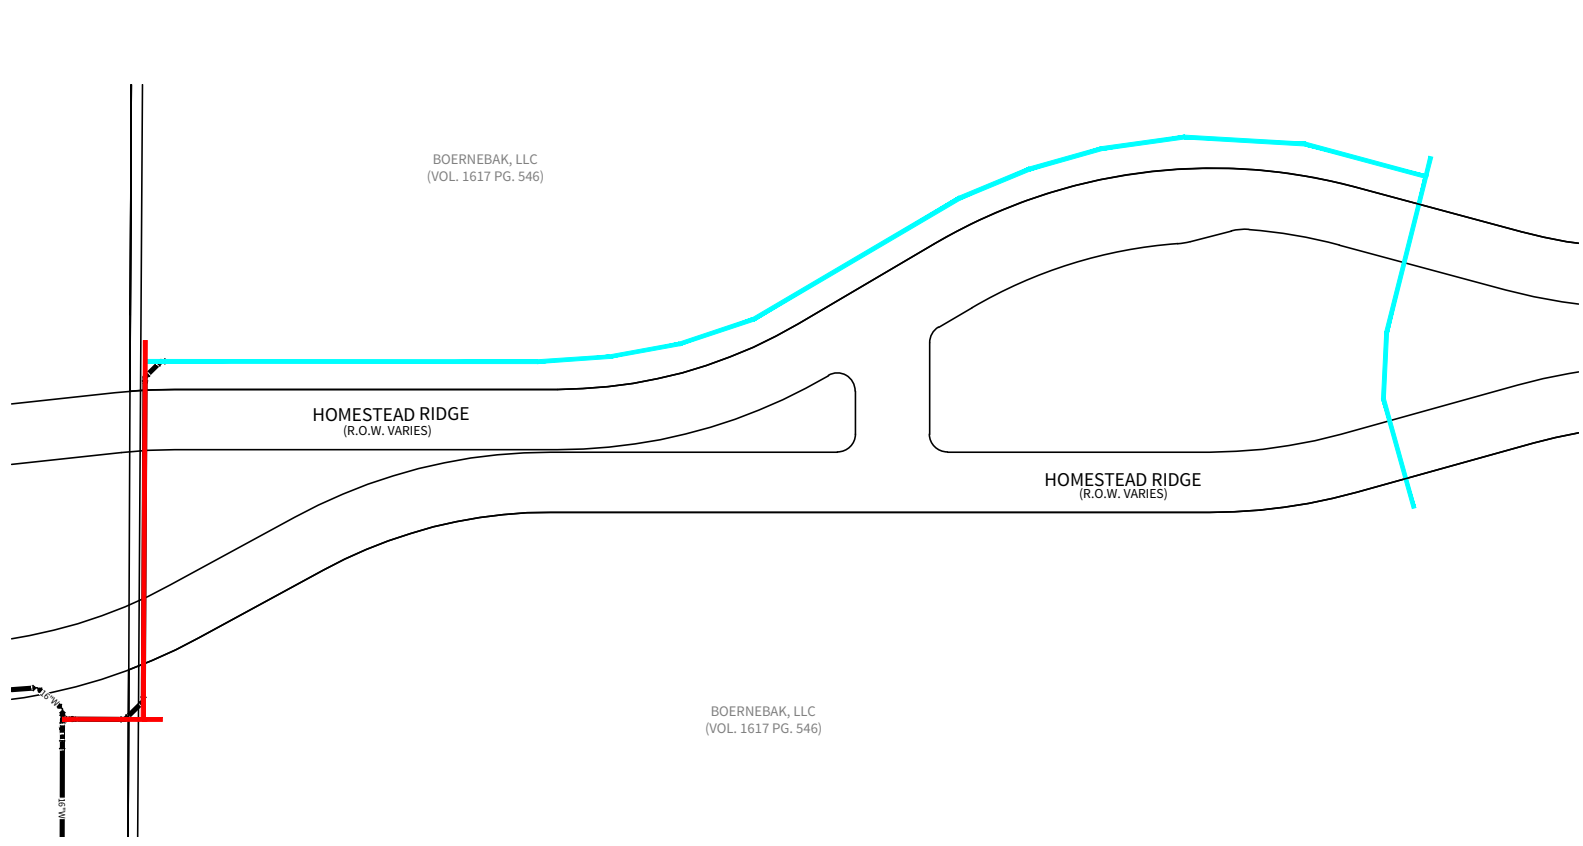

8" WATER EXTENSION (CO #6 & CO #8)

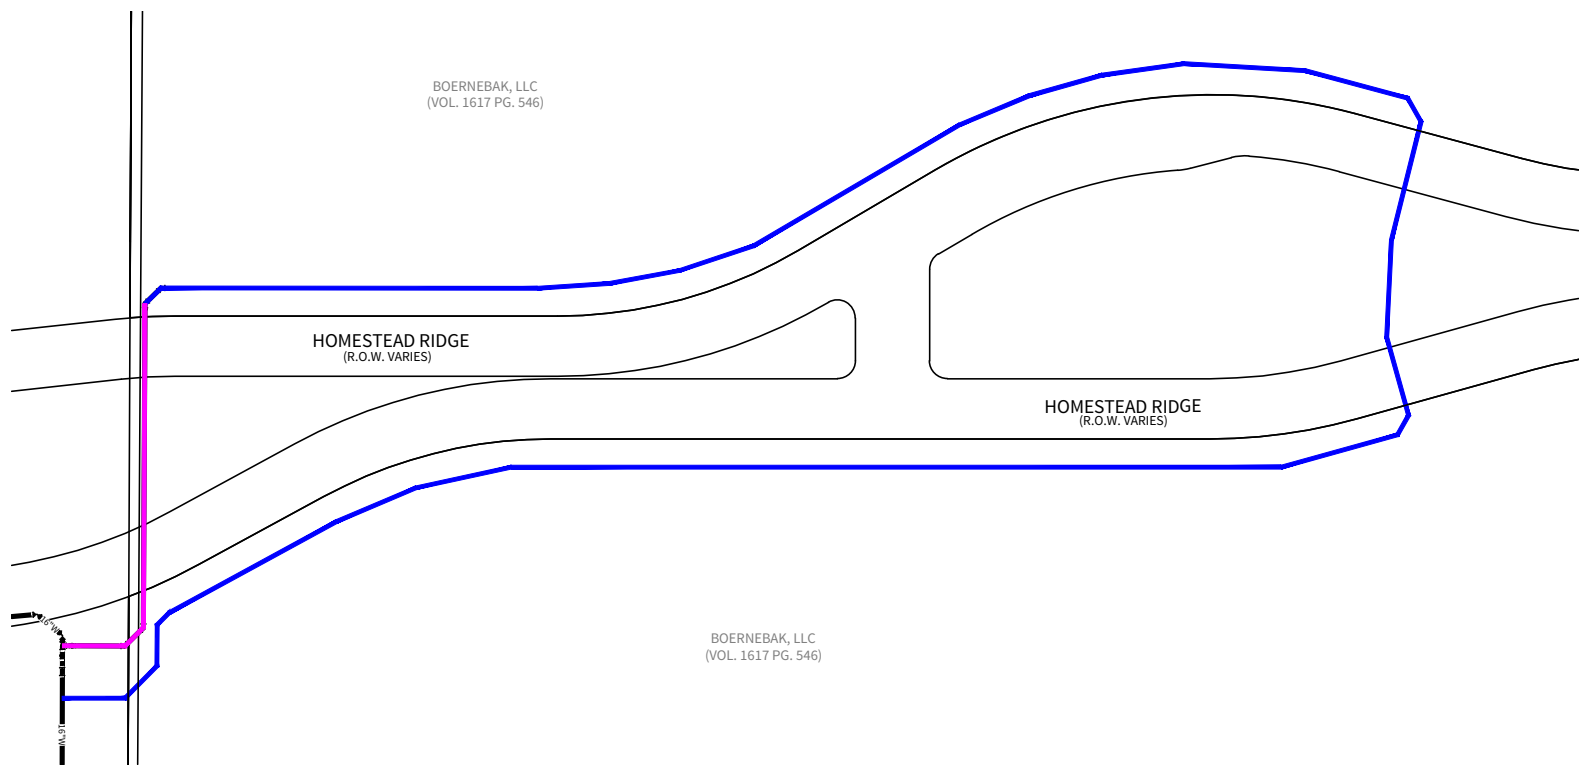

8" & 12" WATER LOOP EXTENSION (CO #9)

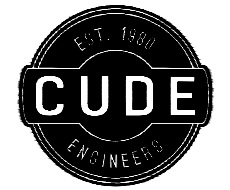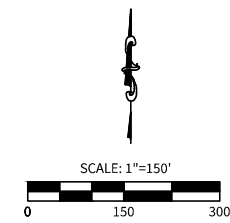

4122 Pond Hill Road, Suite 101  
San Antonio, Texas 78231  
P:(210) 681.2951 F: (210) 523.7112

CORLEY FARMS  
UNIT 1  
WATER EXTENSION EXHIBIT

DATE  
02/15/2023  
PROJECT NO.  
03481.004  
DRAWN BY  
CA  
CHECKED BY  
JC/AL  
CUDE ENGINEERS  
TBPE No. 455  
TBPLS No. 10048500

E1