



CONDUIT	SIZE/TYPE	MIN OF
A	1-6" PVC (SCH 80)(ELEC) 1-4" PVC (SCH 40)(GAS) 3-4" PVC (SCH 40)(TELE)	

- VARIABLE WIDTH PERMANENT SANITARY (VOL. 14598, PGS. 1294–1312 O.P.R.)

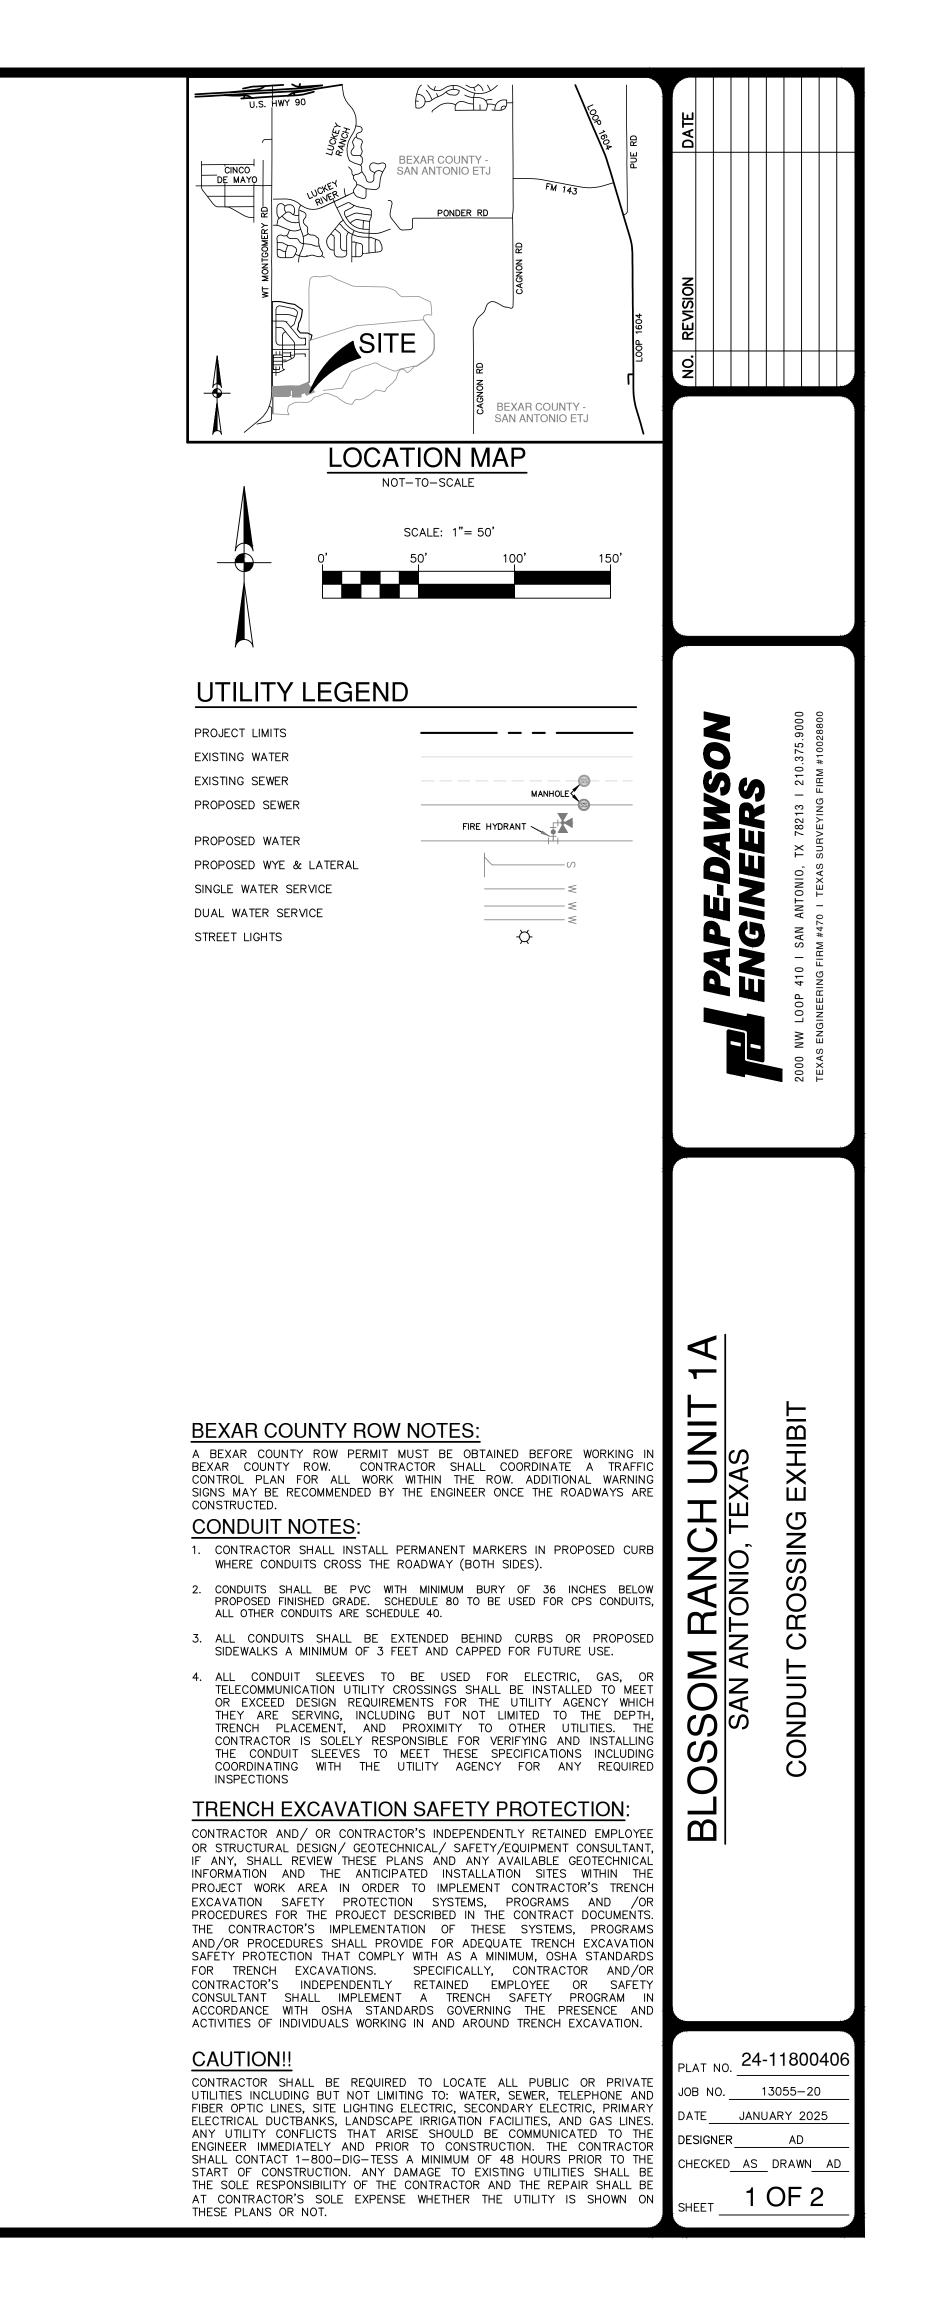

NIN. DEPTH DF COVER

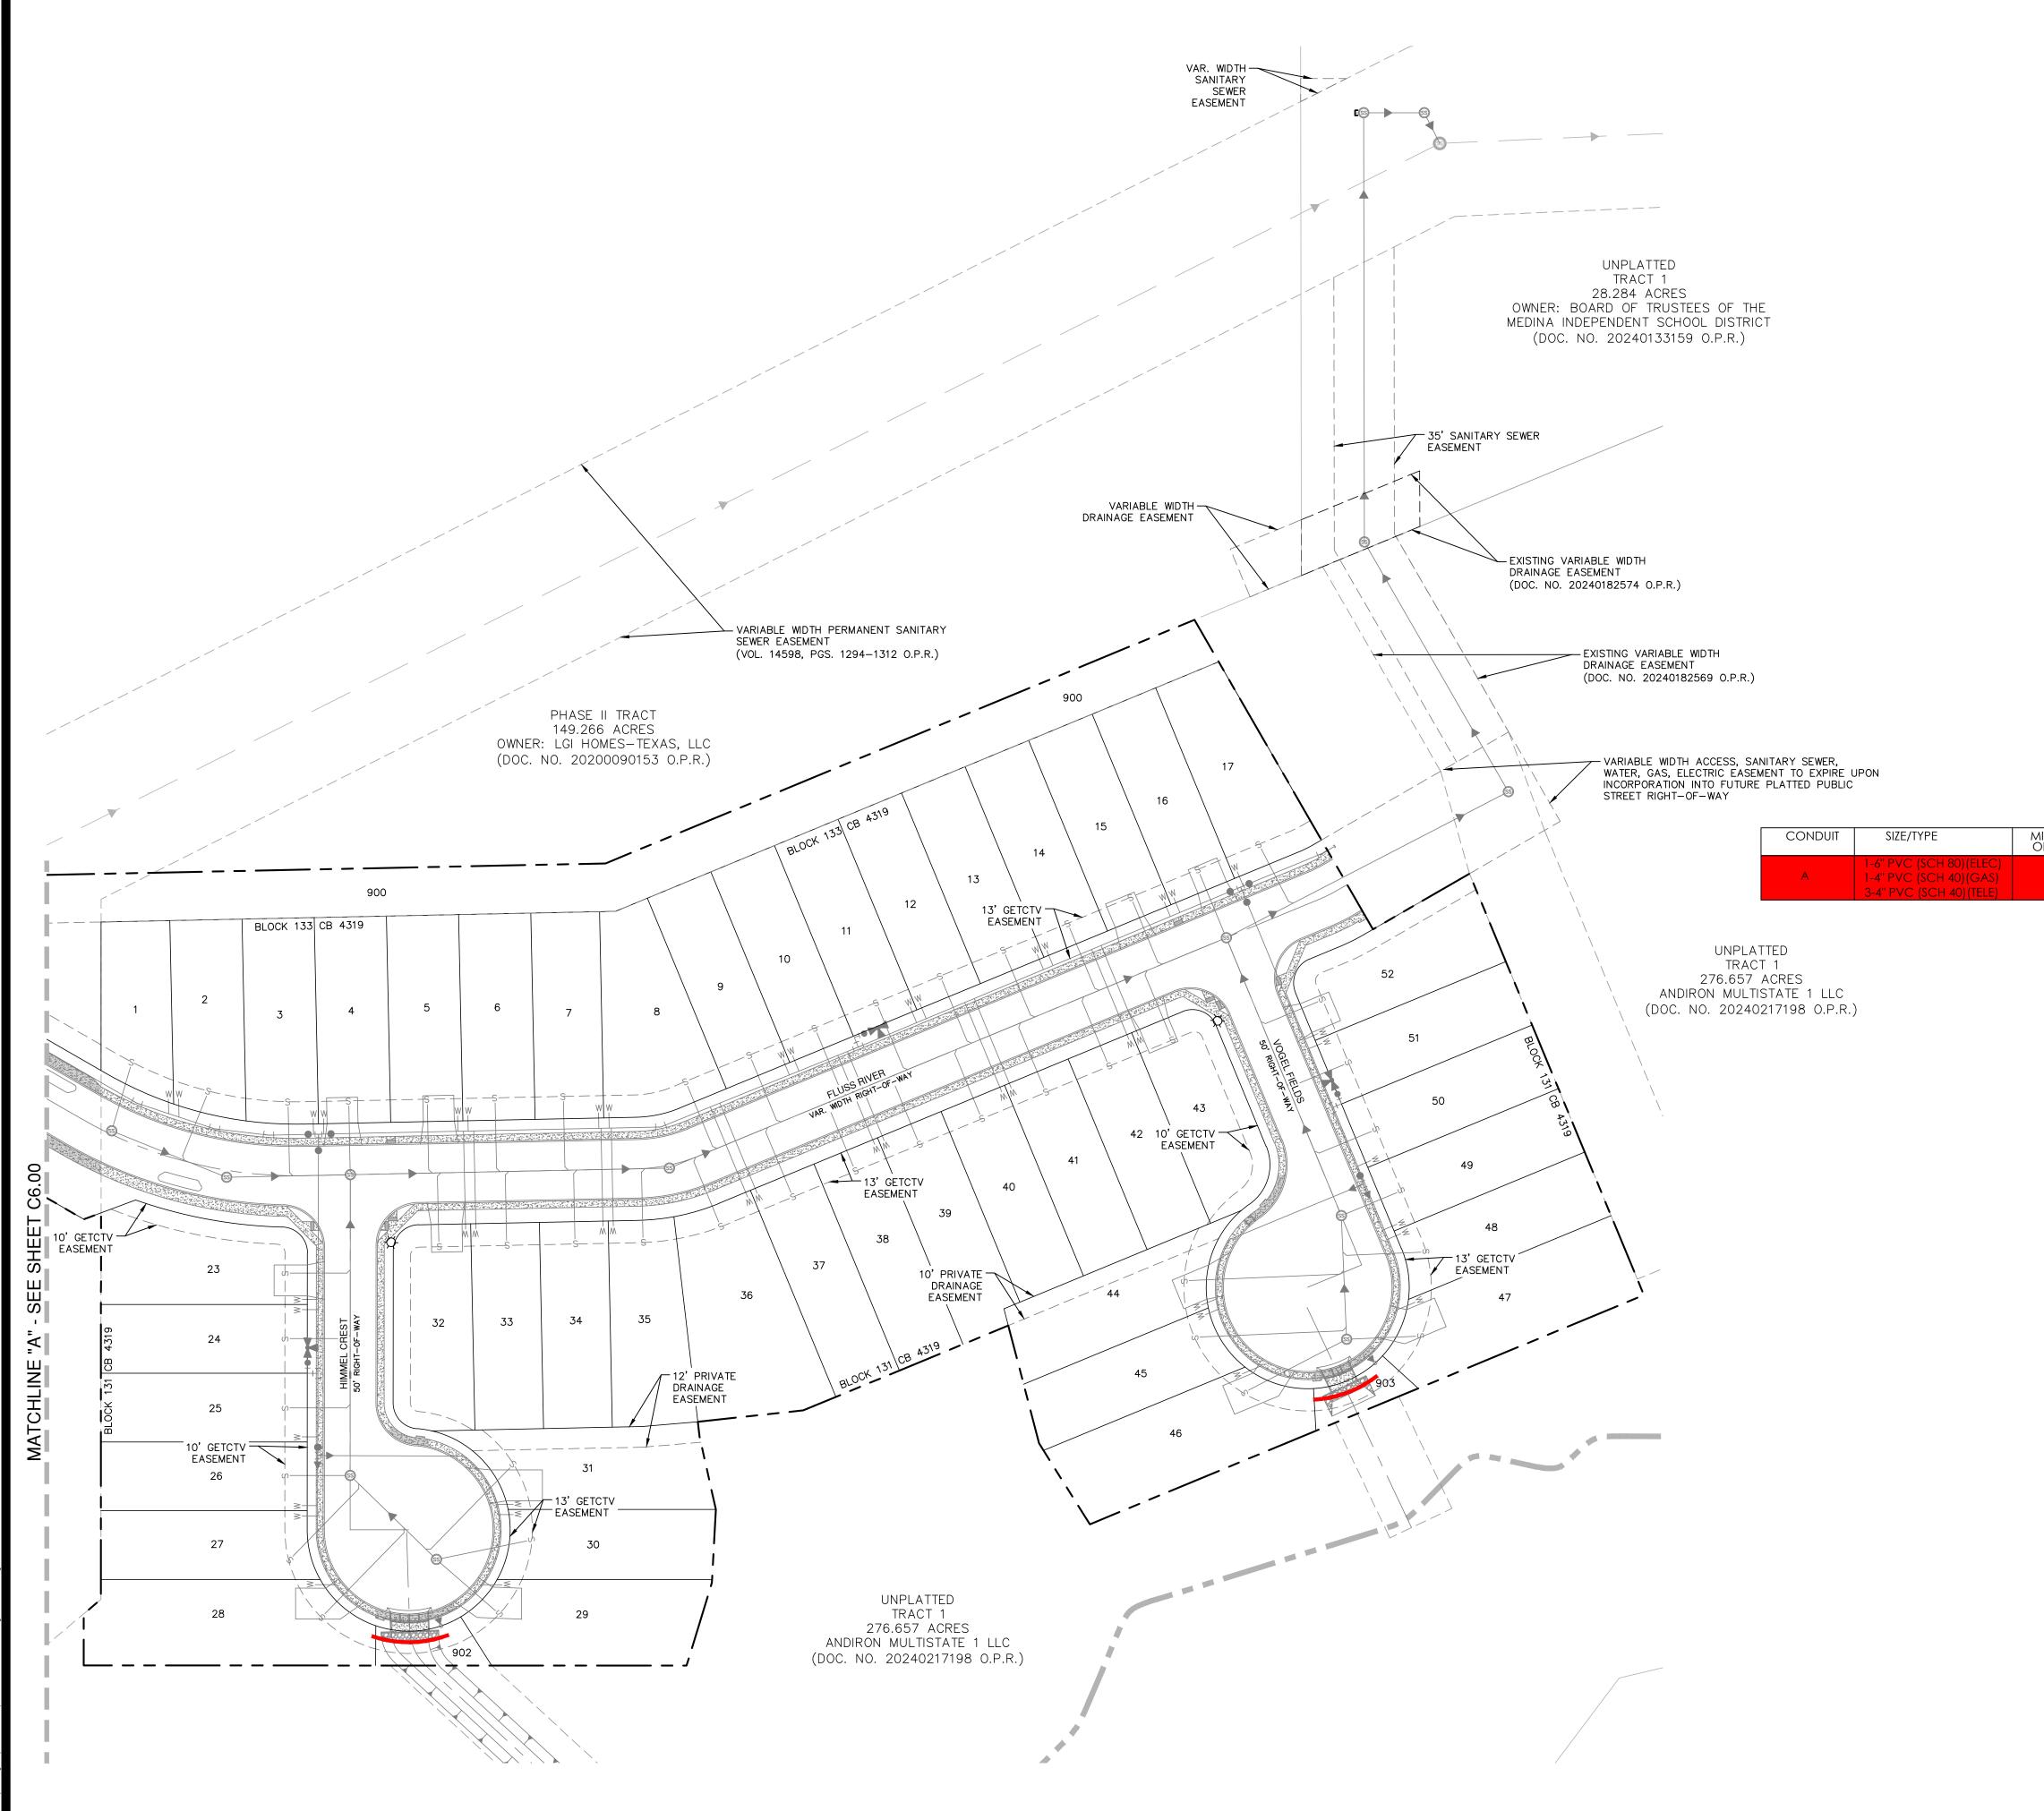

s: Jan 22, 2025, 11:13pm User ID: adavila P:\130\55\20\Design\Exhibits\Conduit Crossing

BEARING THE CONSULTANT'S ORIGINAL SIGNATURE A

