

- - - - - 905 - - - - - EXISTING ELEVATION CONTOUR
 ———— (905) ———— PROPOSED ELEVATION CONTOUR
 ■ ■ ■ ■ ■ 100YR ULTIMATE DEVELOPMENT/
 CLOMR FLOODPLAIN
 ———— ———— EXISTING CREEK CENTERLINE
 - - - - - PROJECT LIMITS

- 11 24' WATER EASEMENT
12 50' TEMPORARY
CONSTRUCTION EASEMENT
13 24' WATER EASEMENT
PARCEL ID #192408, DOC#P25-086

[illegible]

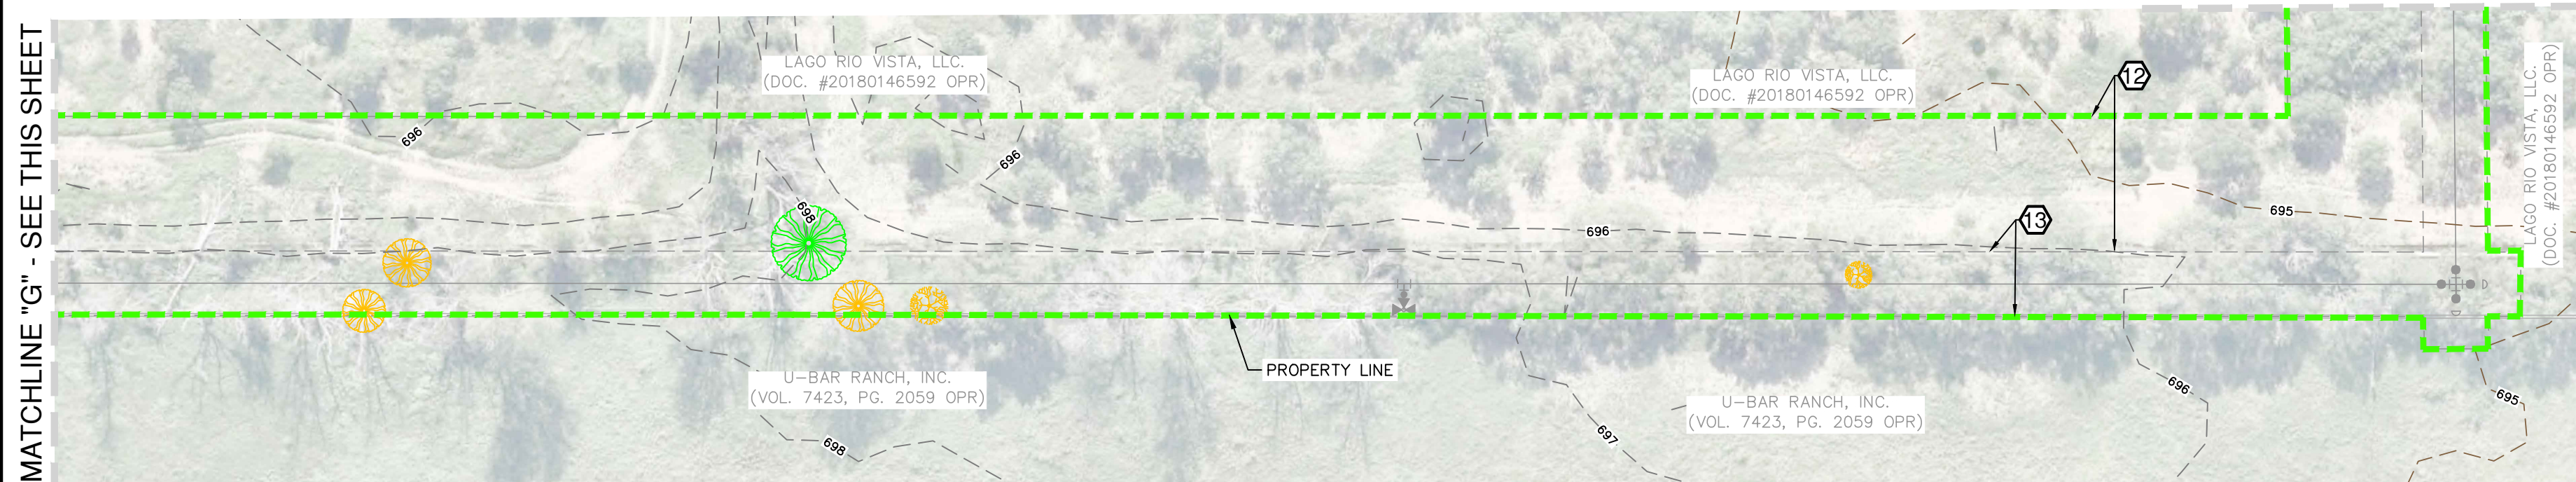
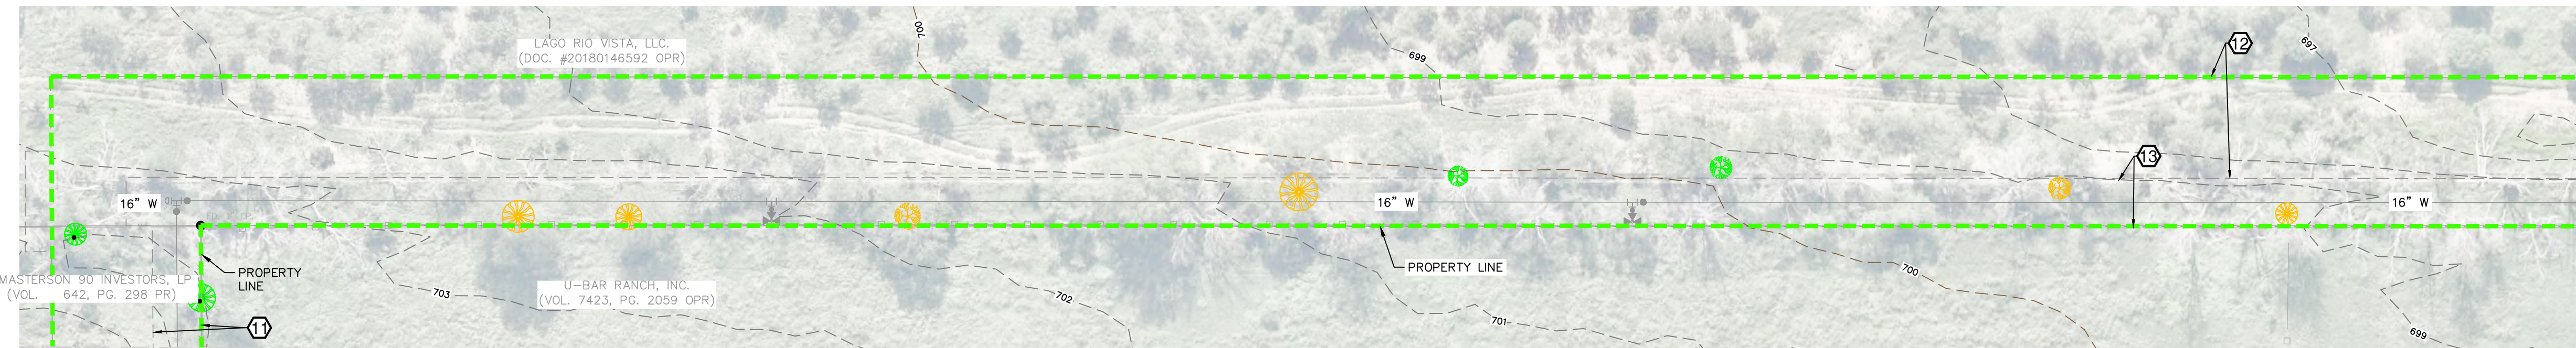
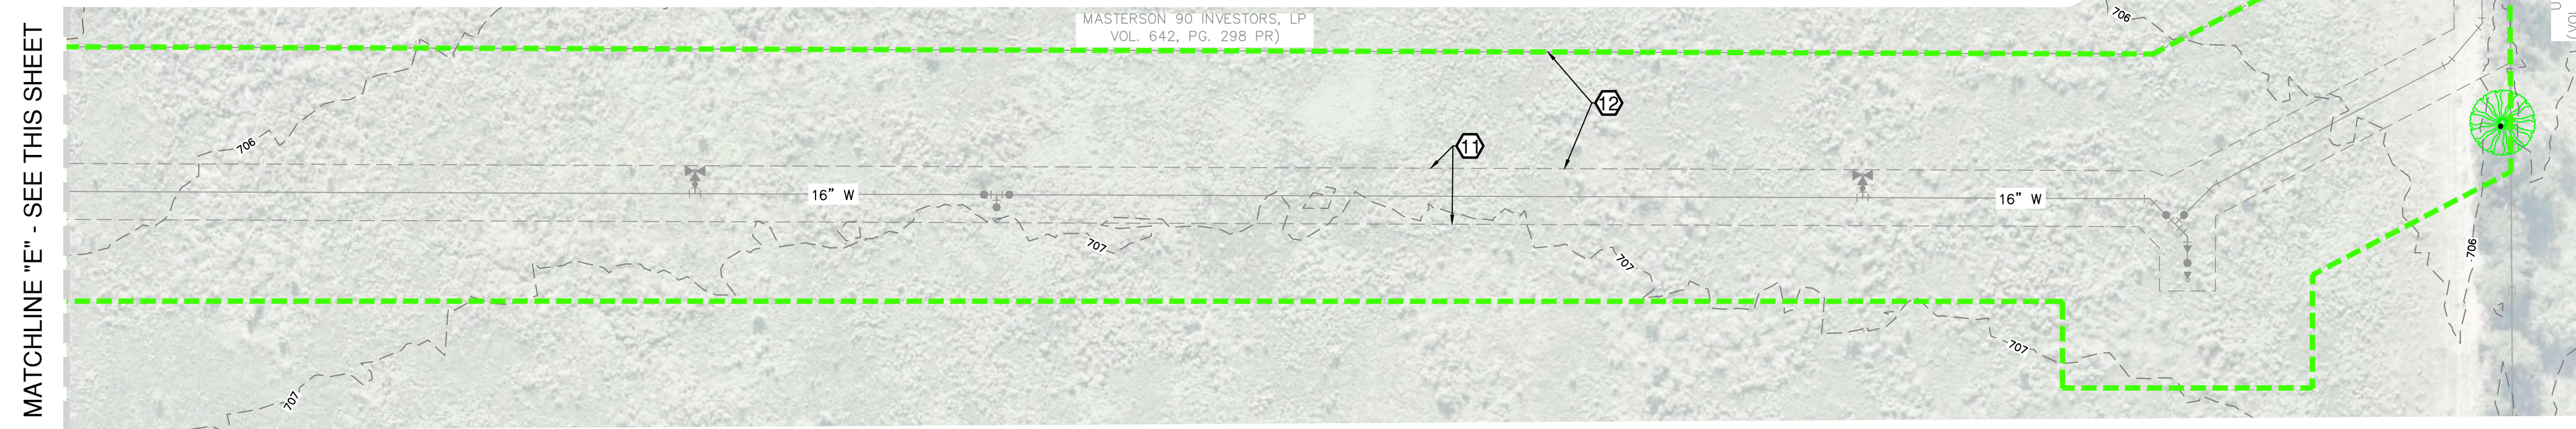
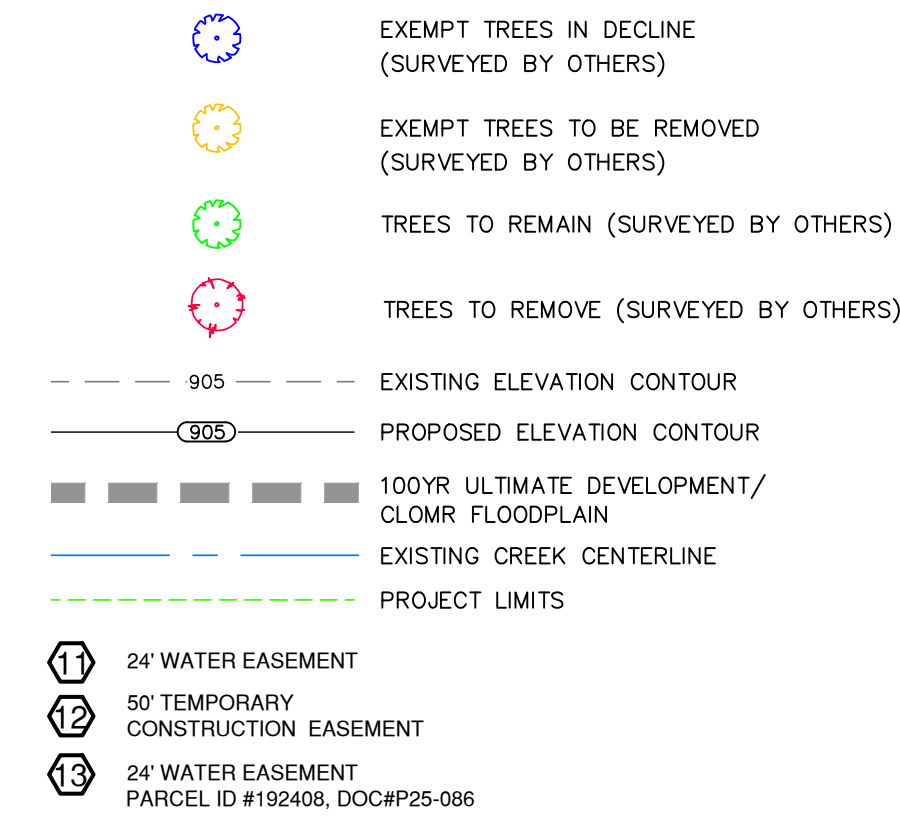
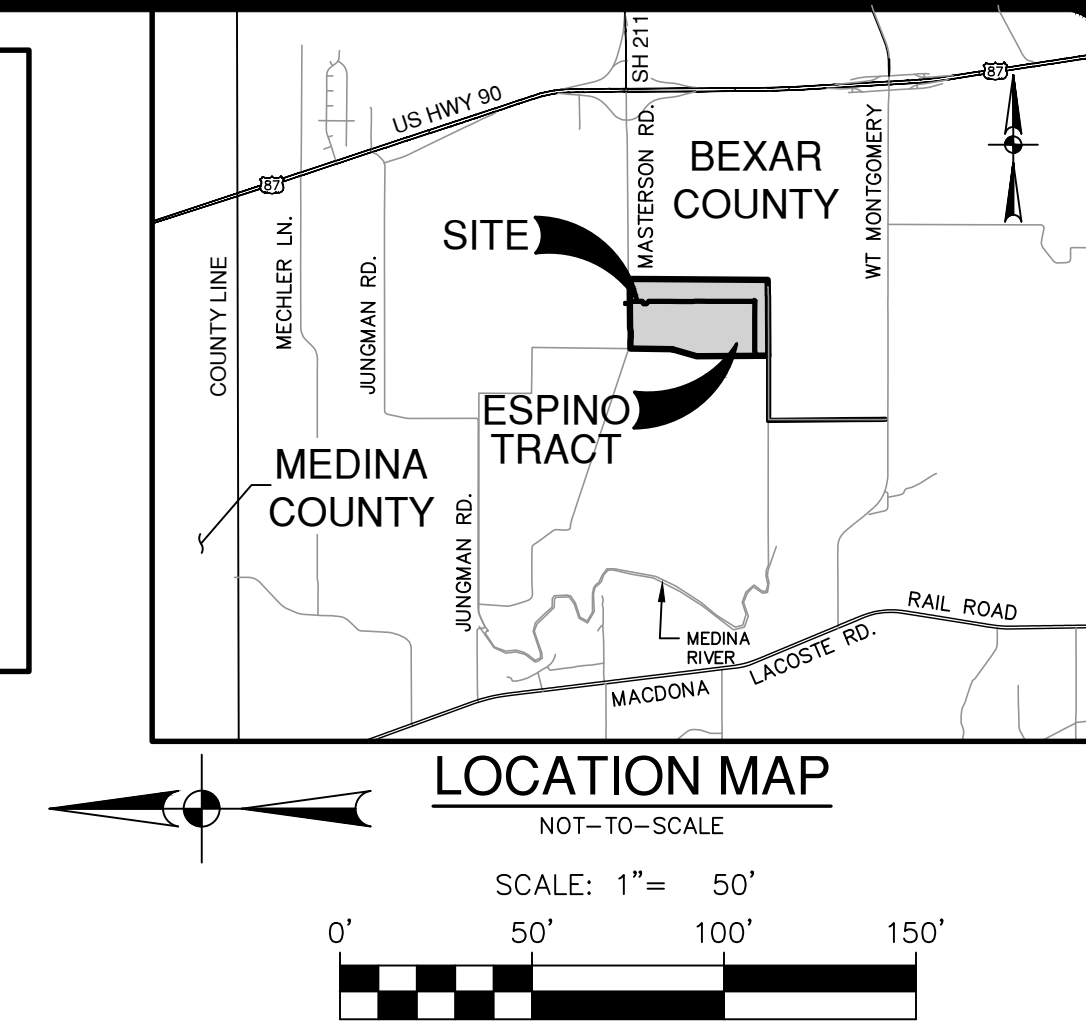
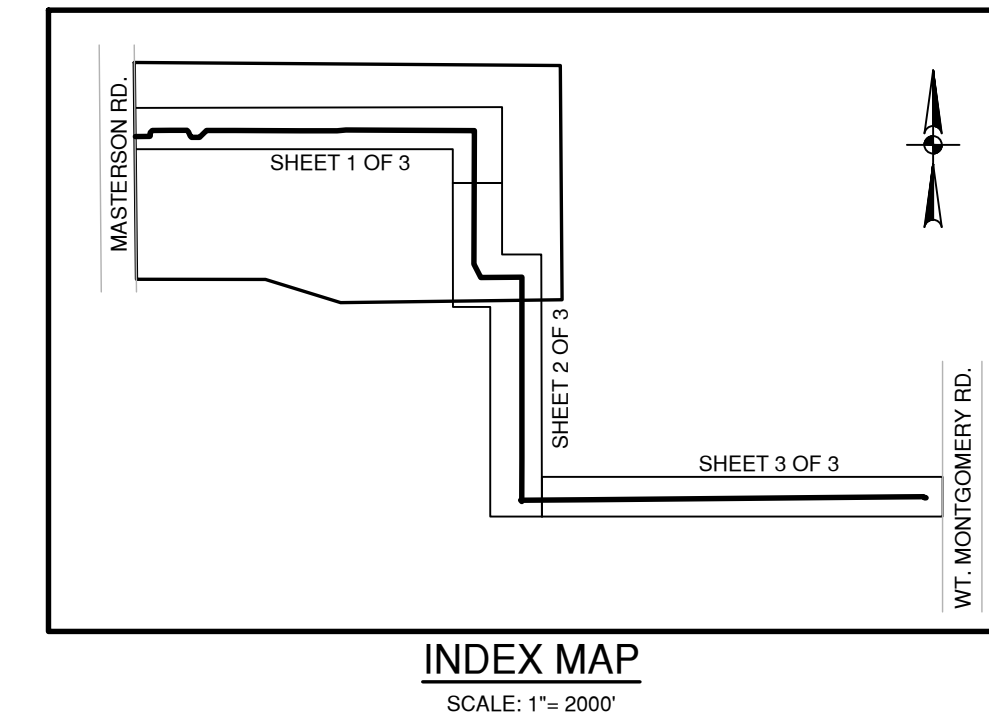
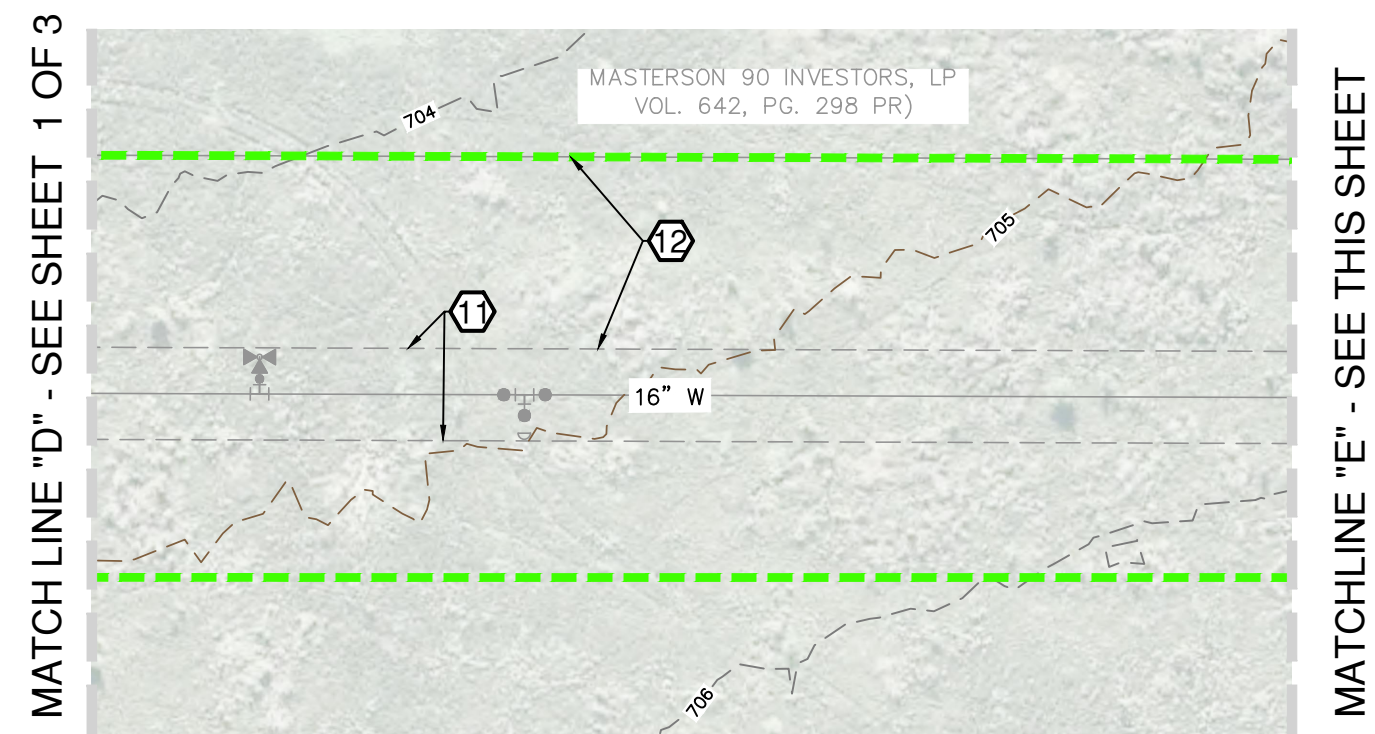
PAPE-DAWSON

2000 NW LOOP 410 | SAN ANTONIO, TX 78213 | 210.375.9000
TEXAS ENGINEERING FIRM #470 | TEXAS SURVEYING FIRM #10028800

ESPINO TRACT 16-INCH OFFSITE (OVERSIZED)
SAN ANTONIO, TEXAS

SUPPLEMENTAL TREE PLAN EXHIBIT

PLAT NO. N/A
JOB NO. 13240-04
DATE NOV 2025
DESIGNER PW
CHECKED DW DRAWN JV
SHEET 1 OF 3

[illegible]

PAPE-DAWSON
2000 NW LOOP 410 | SAN ANTONIO, TX 78213 | 210.375.9000
TEXAS ENGINEERING FIRM #470 | TEXAS SURVEYING FIRM #10028800

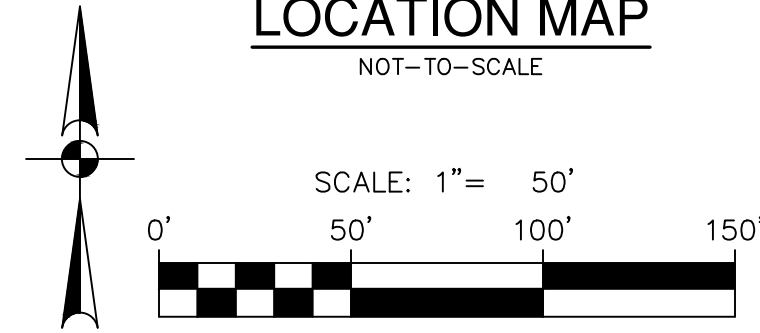
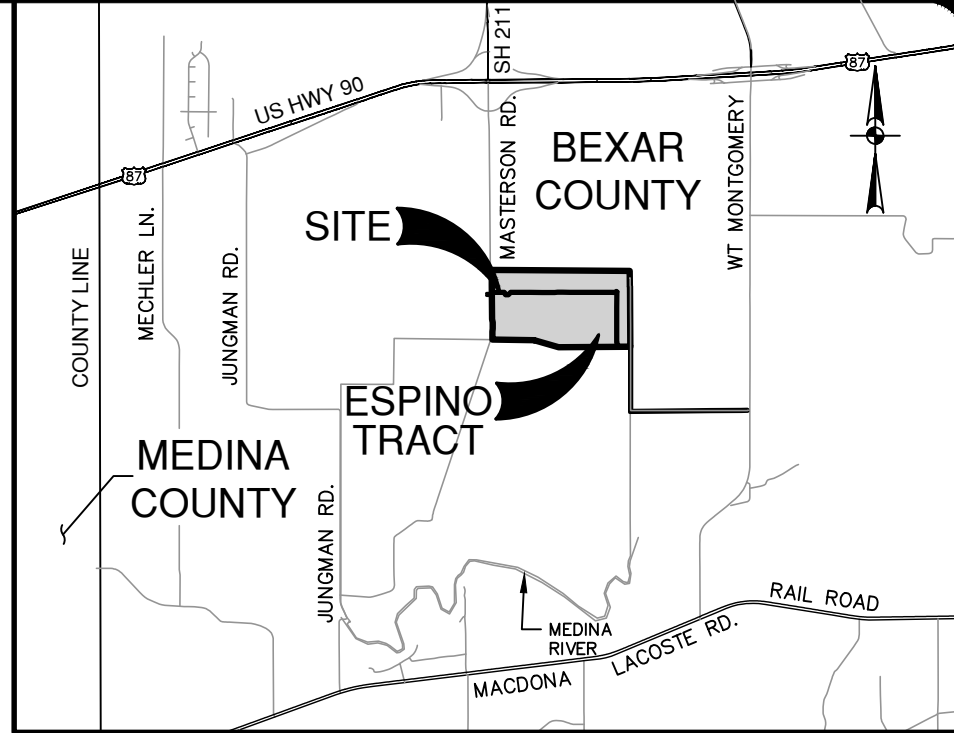
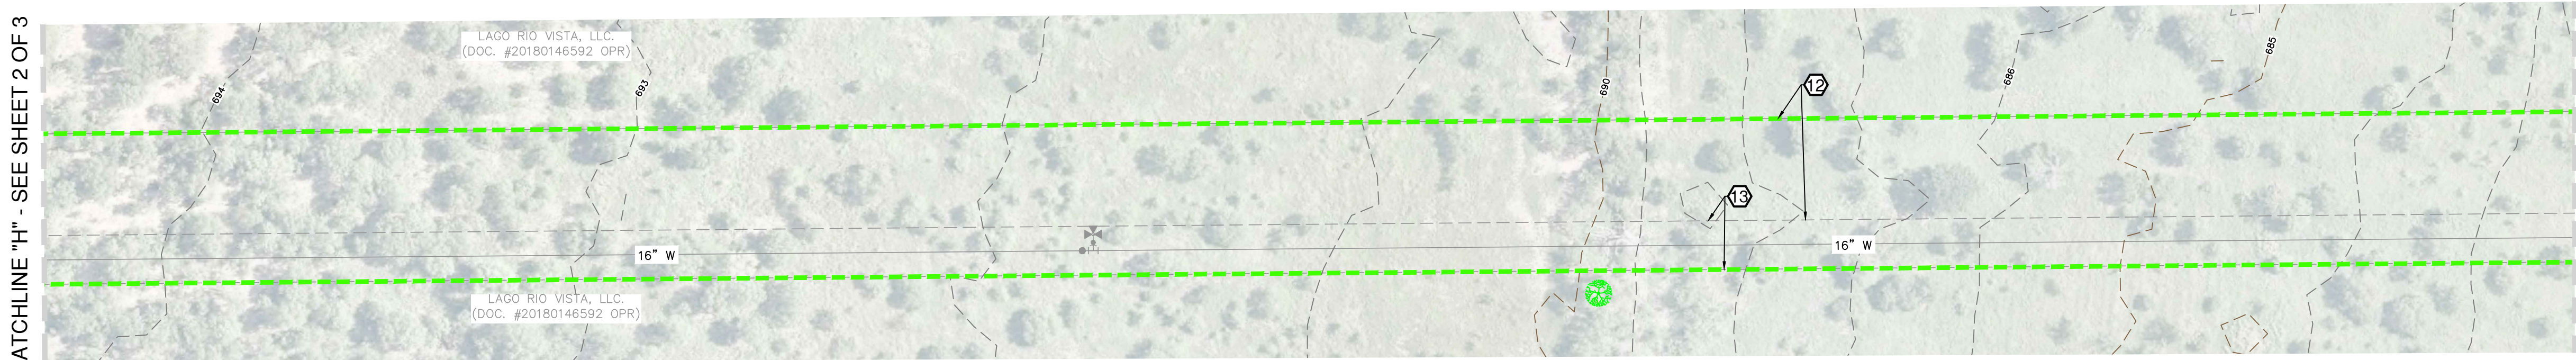
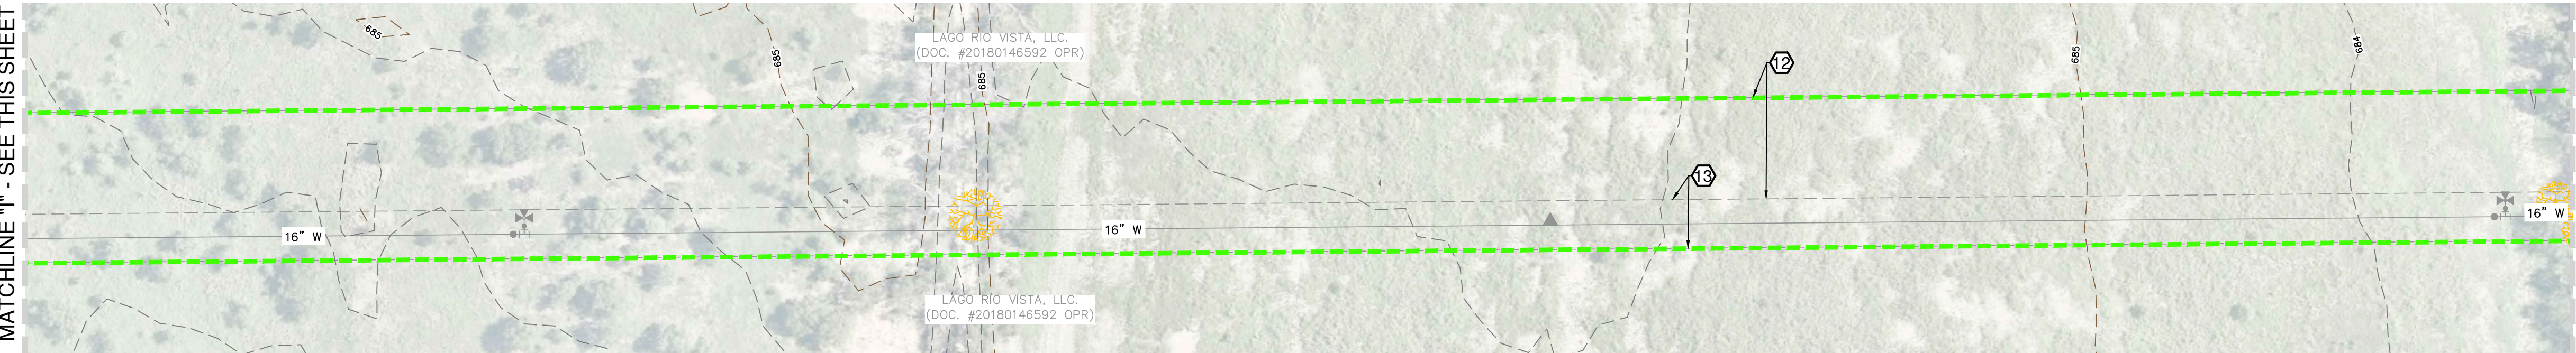
ESPINO TRACT 16-INCH OFFSITE WATER (OVERSIZED)
SAN ANTONIO, TX

SUPPLEMENTAL TREE PLAN EXHIBIT

PLAT NO. N/A
JOB NO. 13240-04
DATE NOV 2025
DESIGNER PW
CHECKED DW DRAWN JV
SHEET 2 OF 3

D:\a\Nov 21, 2025 3:04pm User ID: rodolfo.gallaga
File: P:\V2\40\04\Design\Exhibits\16in 022025 40x60 201121_Supplemental Tree Exhibit.dwg

THIS DOCUMENT HAS BEEN PRODUCED FROM MATERIAL THAT WAS STORED AND/OR TRANSMITTED ELECTRONICALLY AND MAY HAVE BEEN INADVERTENTLY ALTERED. RELY ONLY ON FINAL HARDCOPY MATERIALS BEARING THE CONSULTANT'S ORIGINAL SIGNATURE AND SEAL. AERIAL IMAGERY PROVIDED BY GOOGLE® UNLESS OTHERWISE NOTED. Imagery © 2016,CAPCOG,Digital Globe,Texas Orthomogery Program, USDA Farm Service Agency.



- EXEMPT TREES IN DECLINE (SURVEYED BY OTHERS)
 - EXEMPT TREES TO BE REMOVED (SURVEYED BY OTHERS)
 - TREES TO REMAIN (SURVEYED BY OTHERS)
 - TREES TO REMOVE (SURVEYED BY OTHERS)
 - 905 EXISTING ELEVATION CONTOUR
 - 905 PROPOSED ELEVATION CONTOUR
 - 100YR ULTIMATE DEVELOPMENT/ CLOMR FLOODPLAIN
 - EXISTING CREEK CENTERLINE
 - PROJECT LIMITS
 - 24' WATER EASEMENT
 - 50' TEMPORARY CONSTRUCTION EASEMENT
 - 24' WATER EASEMENT
- PARCEL ID #192408, DOC#P25-086

ESPINO TRACT 16-INCH OFFSITE WATER (OVERSIZED)
SAN ANTONIO, TX

SUPPLEMENTAL TREE PLAN EXHIBIT

PLAT NO.	N/A
JOB NO.	13240-04
DATE	NOV 2025
DESIGNER	PW
CHECKED	DW
DRAWN	JV
SHEET	3 OF 3

NO.	REVISION	DATE

PAPE-DAWSON
2000 NW LOOP 410 | SAN ANTONIO, TX 78213 | 210.375.9000
TEXAS SURVEYING FIRM #470 | TEXAS SURVEYING FIRM #10028800