



© 2022 M.W. CUDE ENGINEERS, LLC. THIS DOCUMENT, ANY PORTION THEREOF, AND ANY ASSOCIATED COPYRIGHT'S SHALL REMAIN THE PROPERTY OF M.W. CUDE ENGINEERS, LLC. THIS DOCUMENT MAY NOT BE REPRODUCED, USED, OR DISTRIBUTED IN ANY FORM OR BY ANY MEANS TO ANYONE FOR ANY OTHER ENDORSEMENT, WITHOUT THE PRIOR WRITTEN CONSENT OF, AND ADAPTATION BY, M.W. CUDE ENGINEERS, LLC. THIS DOCUMENT IS NOT INTENDED OR REPRESENTED TO BE SUITABLE FOR USE OTHER THAN AS ORIGINALLY INTENDED BY M.W. CUDE ENGINEERS, LLC AND ANY UNAUTHORIZED REPRODUCTION, USE OR DISTRIBUTION OF THIS DOCUMENT WILL BE AT THE INFRINGING PARTY'S SOLE RISK, WITHOUT ANY LIABILITY TO M.W. CUDE ENGINEERS, LLC, AND WILL BE USED AGAINST ANY AND ALL PARTIES TO THE FULLEST EXTENT PERMITTED BY LAW.

LEGEND

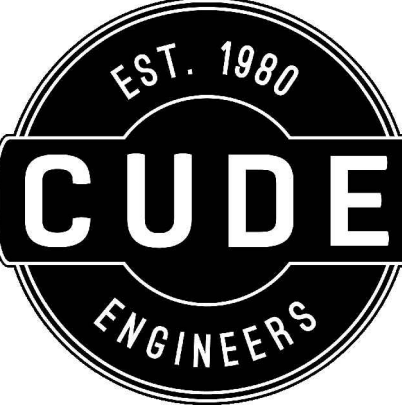

PROPOSED REVEGETATION  
DRAINS (1,578 S.Y)  
OTHER (31,926 S.Y)  
TOTAL (33,504 S.Y)

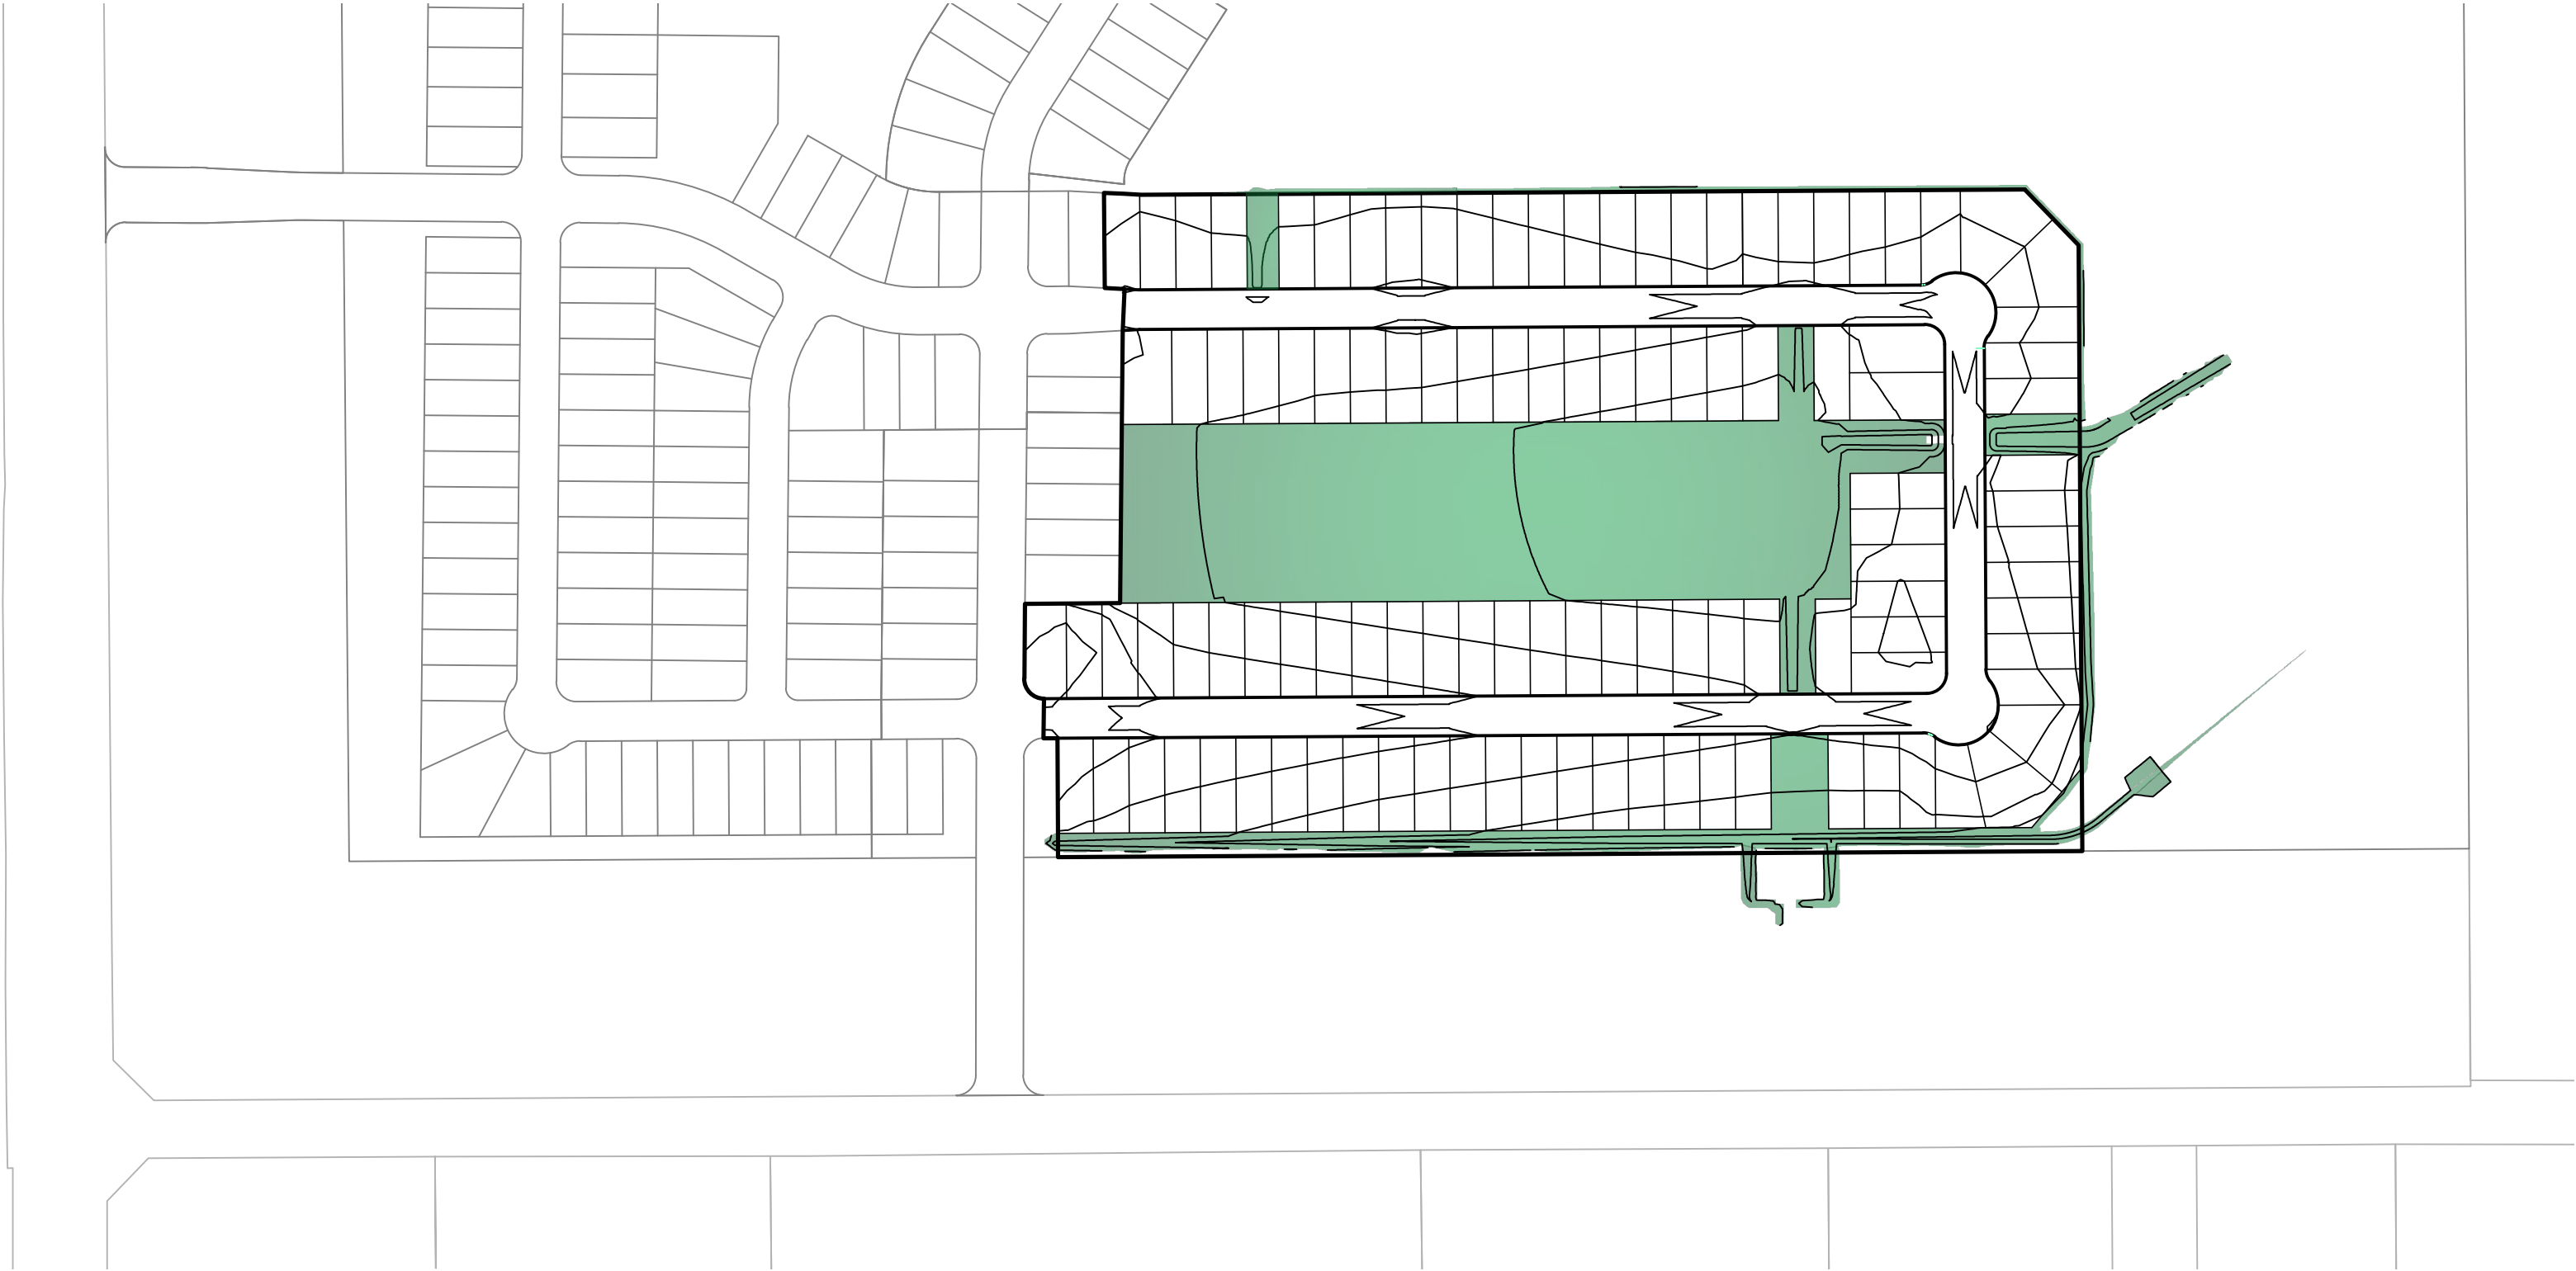

4122 Pond Hill Road, Suite 101  
San Antonio, Texas 78231  
P:(210) 681.2951 F: (210) 523.7112

ESTANCIA RANCH SUBDIVISION  
UNIT 3B  
REVEGETATION EXHIBIT

DATE  
07/30/2024  
PROJECT NO.  
03473.010  
DRAWN BY  
CG/TCD/XV  
CHECKED BY  
XV/AL

| DATE | REVISIONS |
|------|-----------|
| 1.   |           |
| 2.   |           |
| 3.   |           |
| 4.   |           |
| 5.   |           |
| 6.   |           |
| 7.   |           |
| 8.   |           |
| 9.   |           |

CUDE ENGINEERS  
TBPE No. 455  
TBPLS No. 10048500

R1.00