
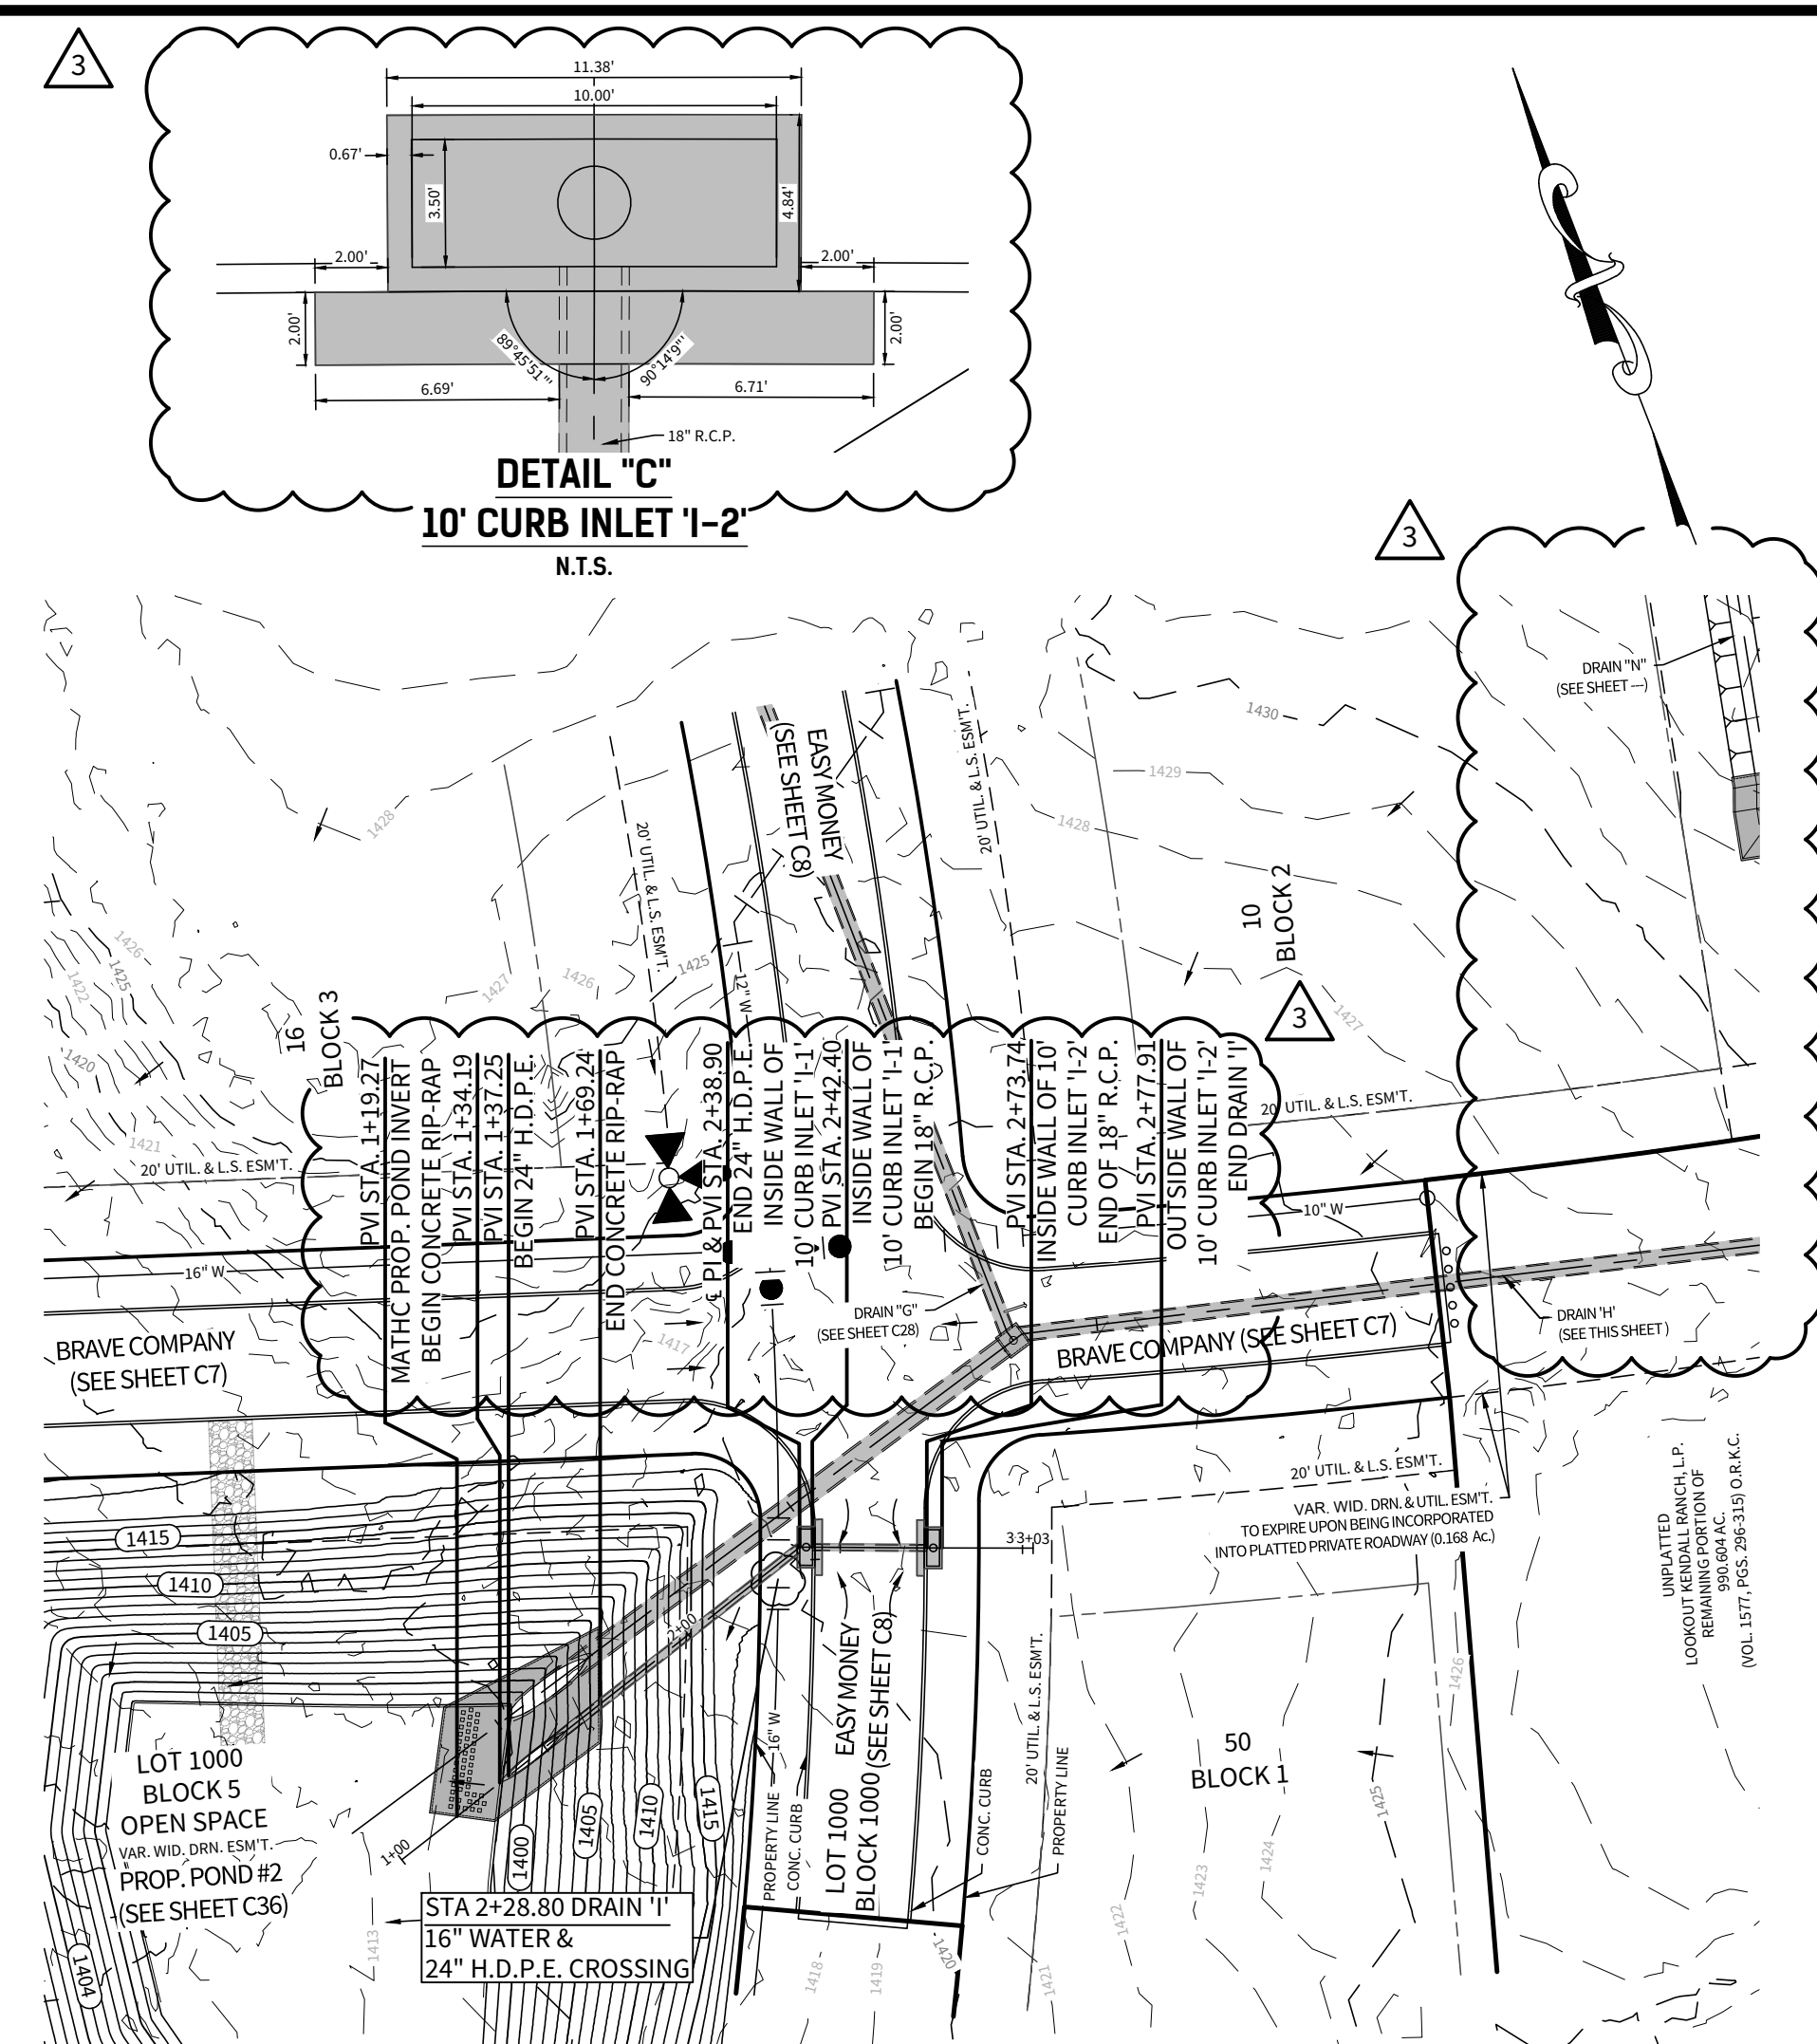
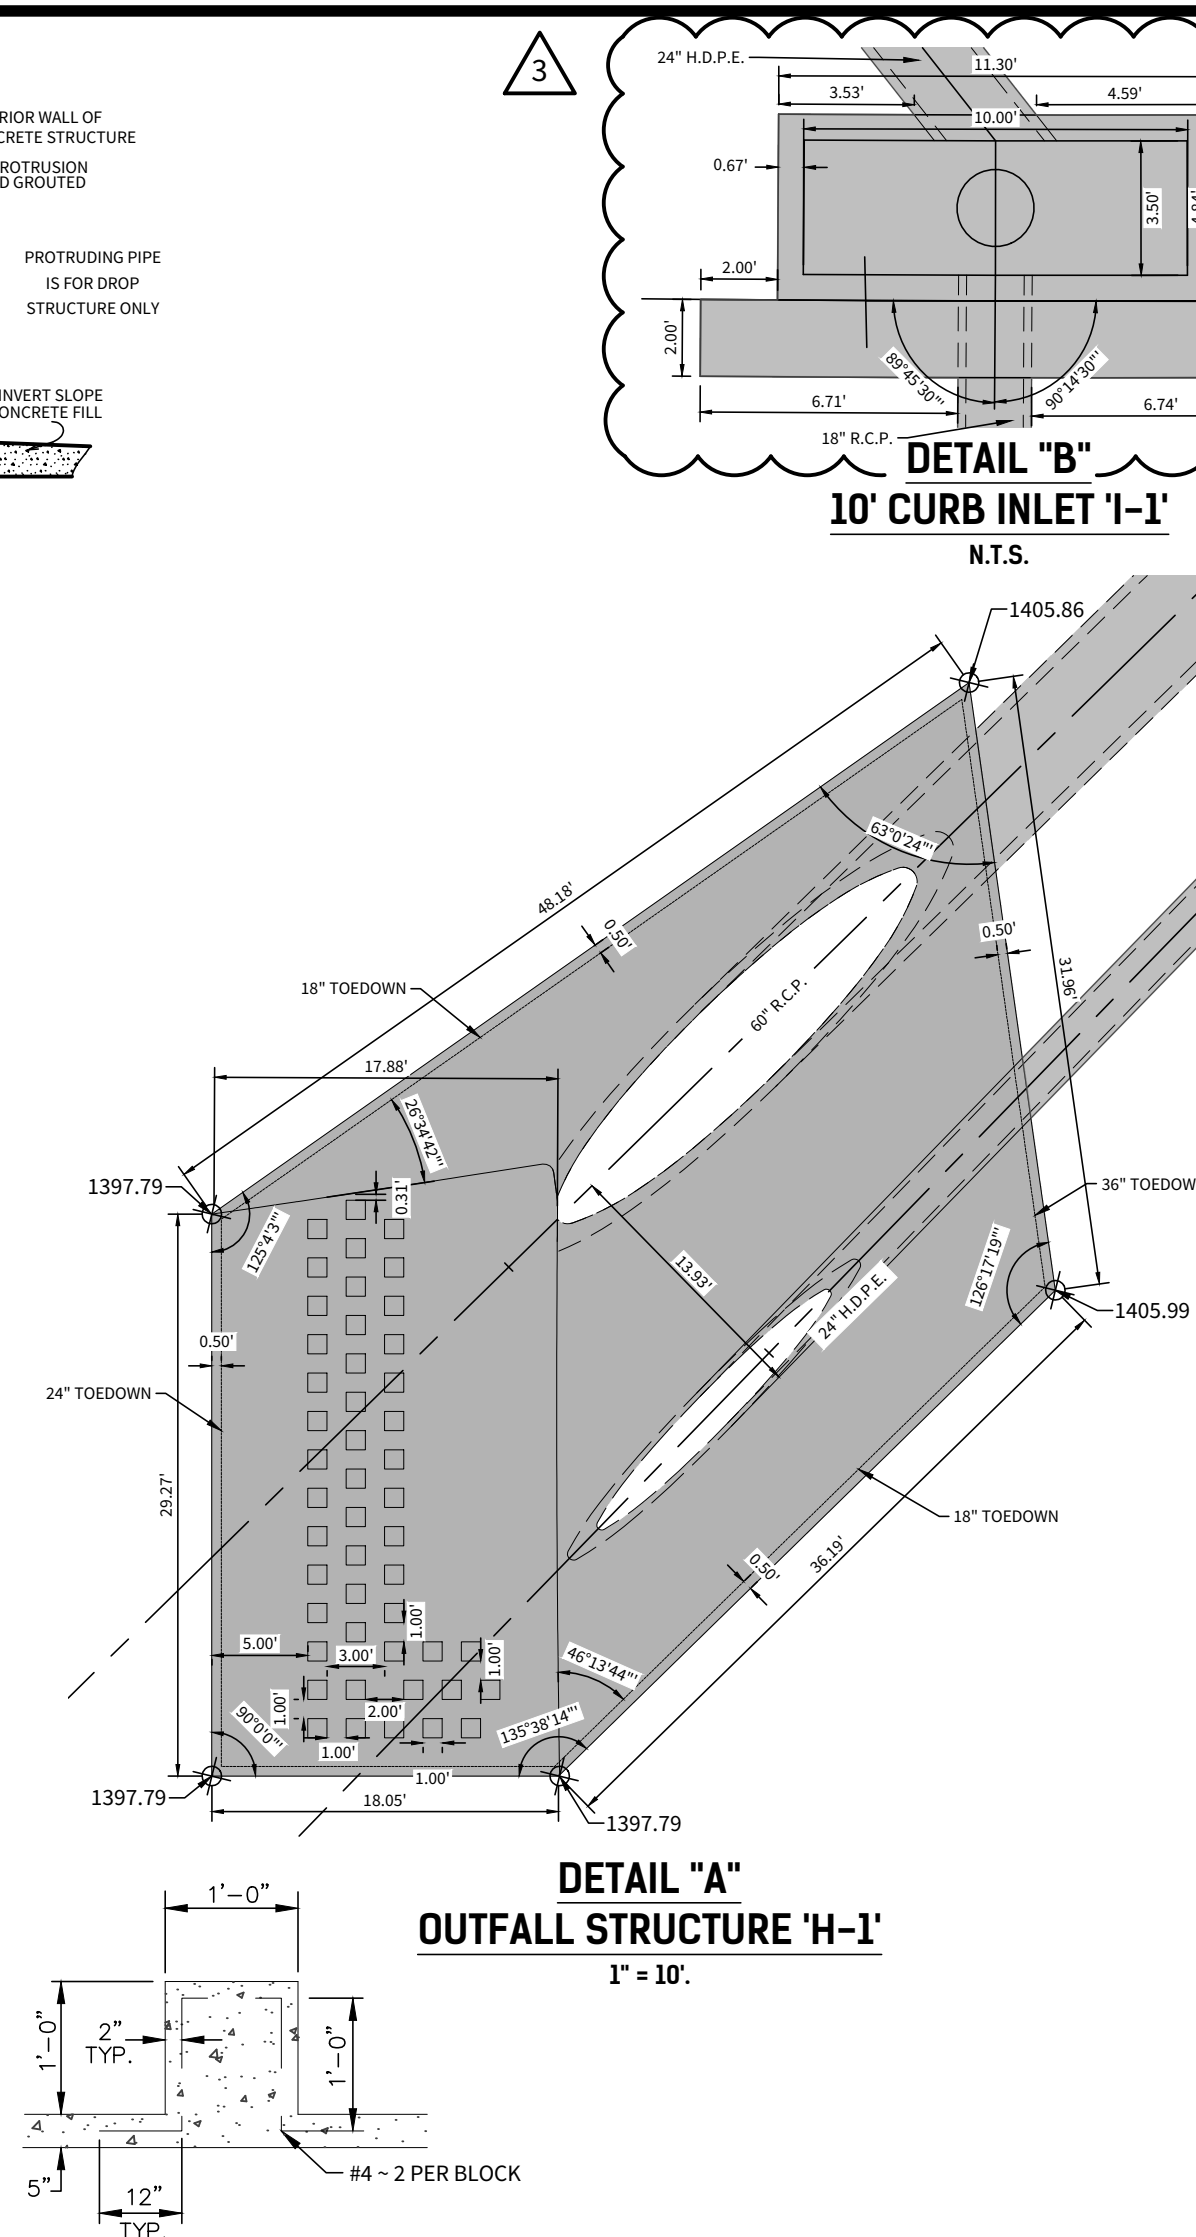


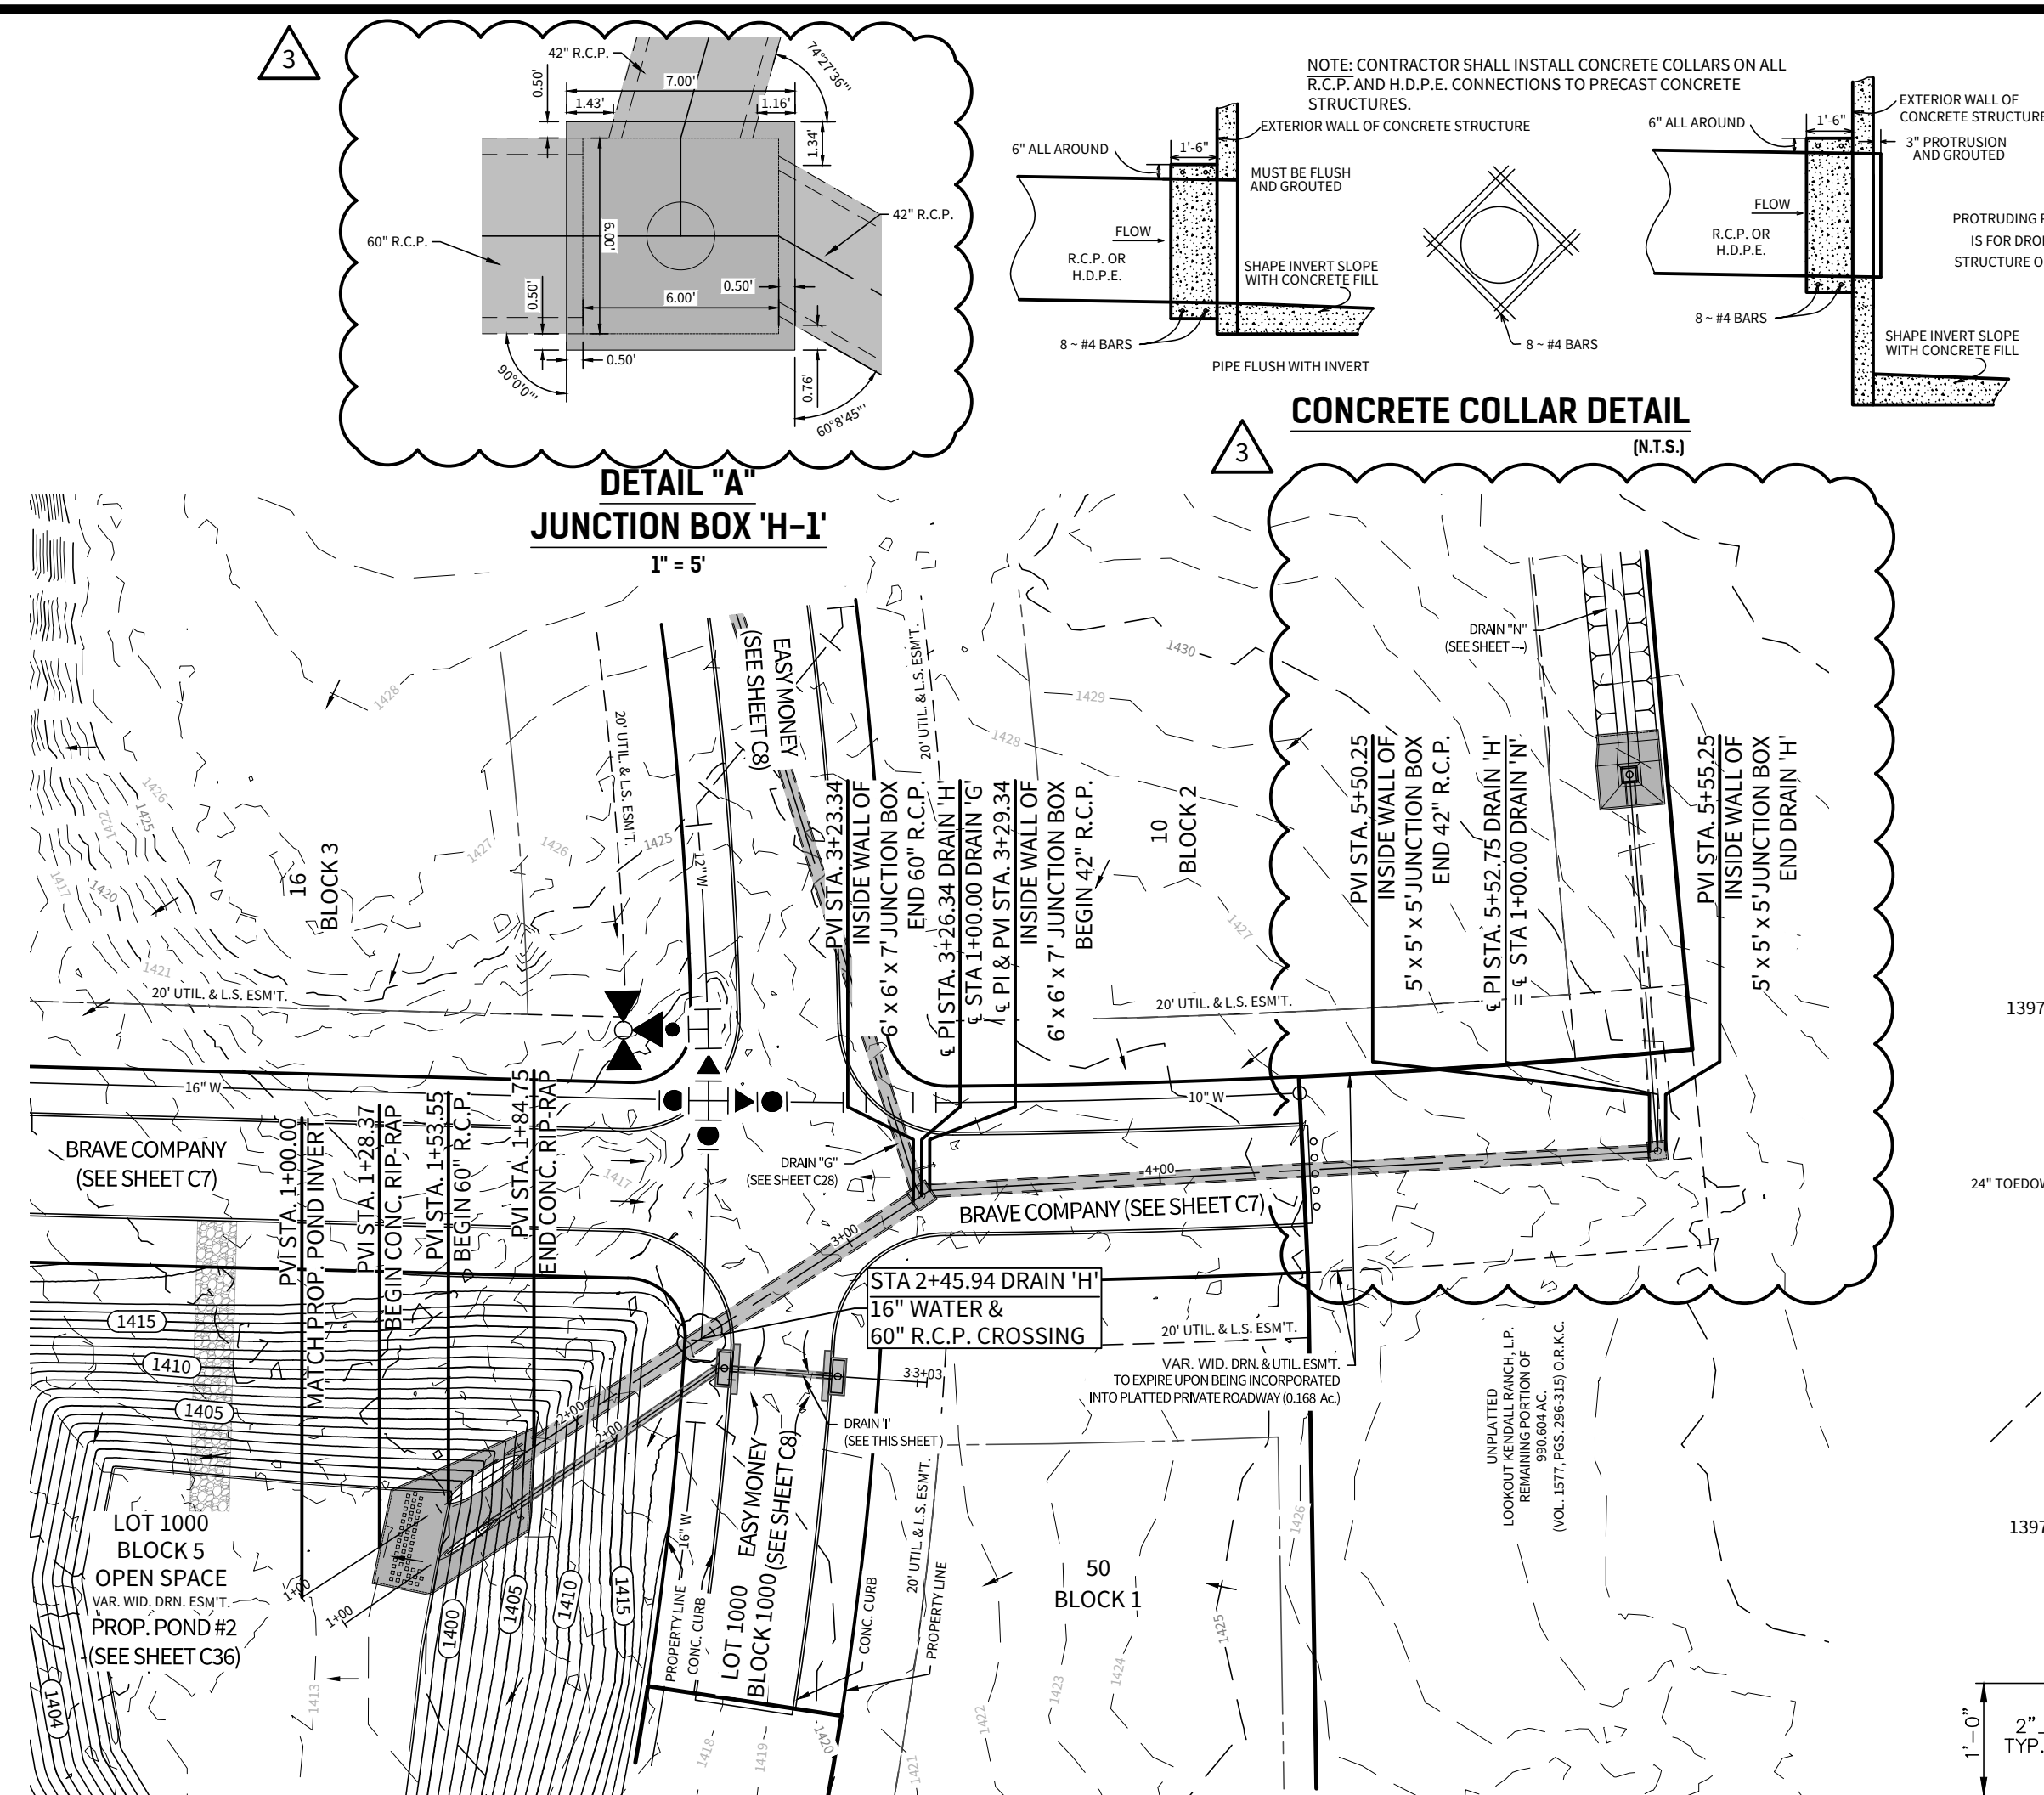

DRAIN 'H'


NOTES:

1. ALL CONCRETE LINING SHALL DEVELOP A MINIMUM COMPRESSIVE STRENGTH OF NOT LESS THAN 3,000 PSI IN 28 DAYS.
2. ALL REINFORCING TO STEEL TO BE GRADE 60.

STA. 1+00.00 TO STA. 5+55.25

DISSIPATOR BLOCK DETAIL
(N.T.S.)

(N.T.S.)

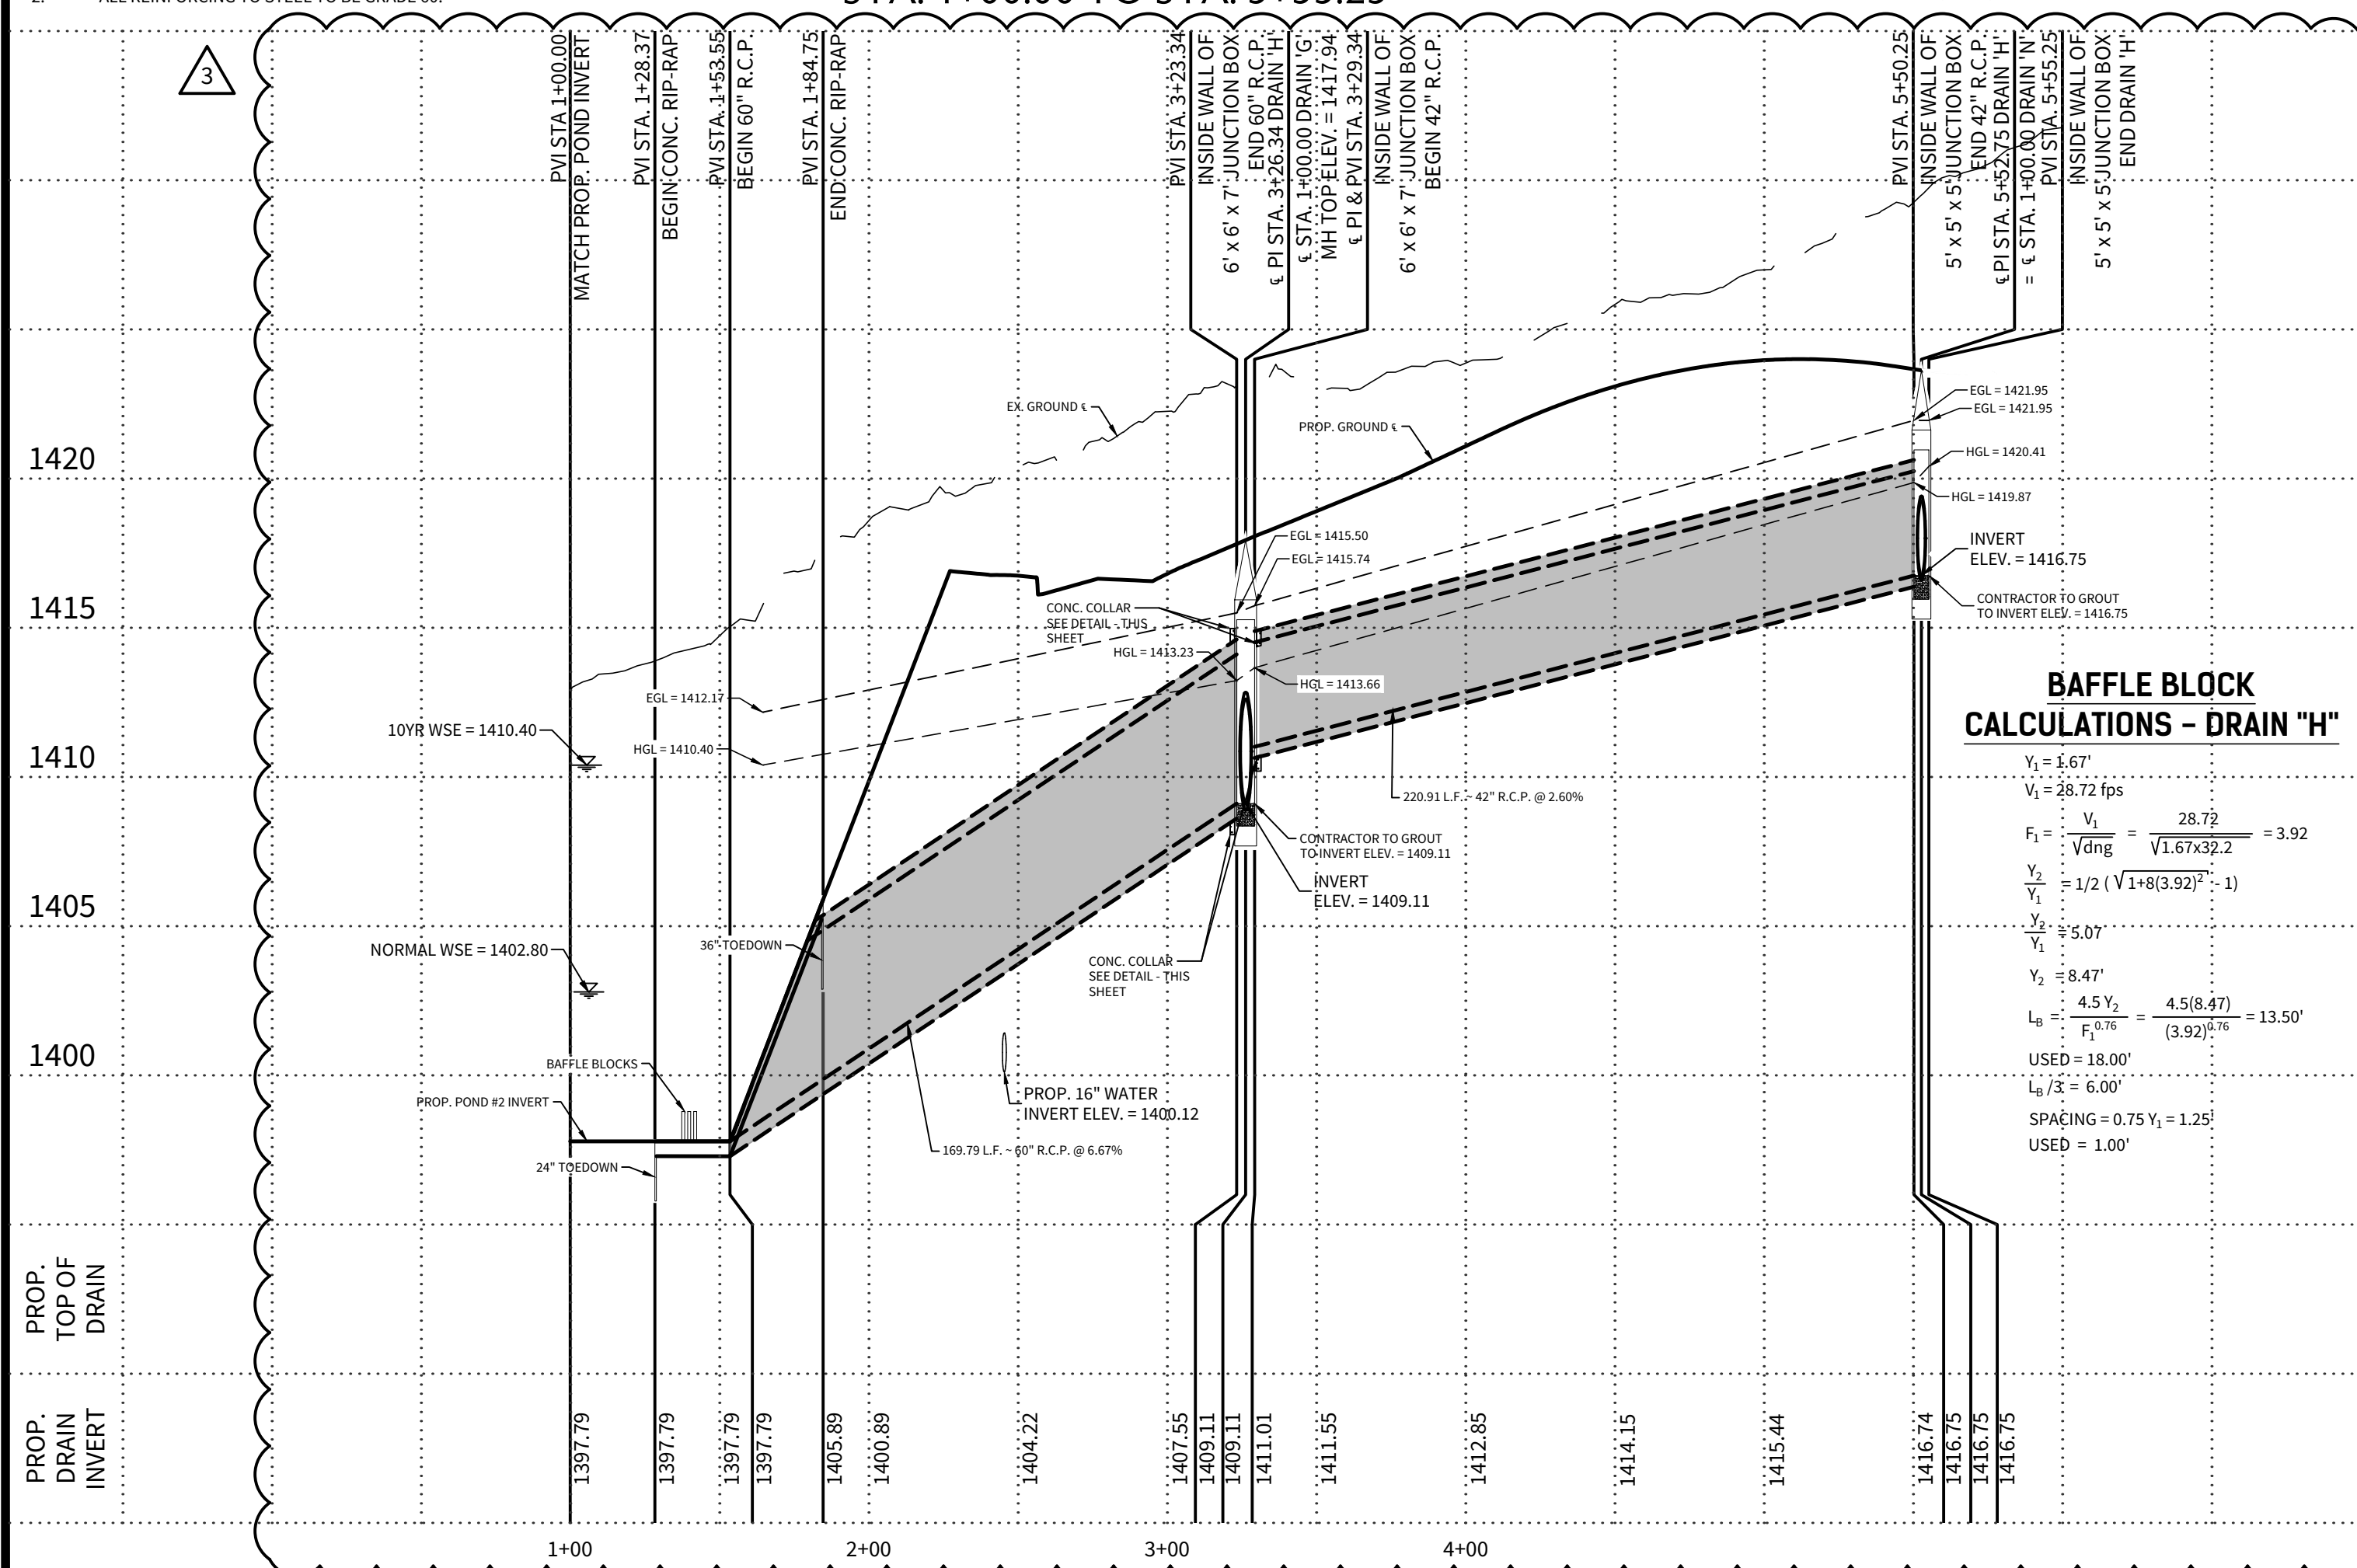

DRAIN 'I'

STA. 1+19.76 TO STA. 2+75.31

HORIZONTAL SCALE: 1" = 50'
VERTICAL SCALE: 1" = 5'

