

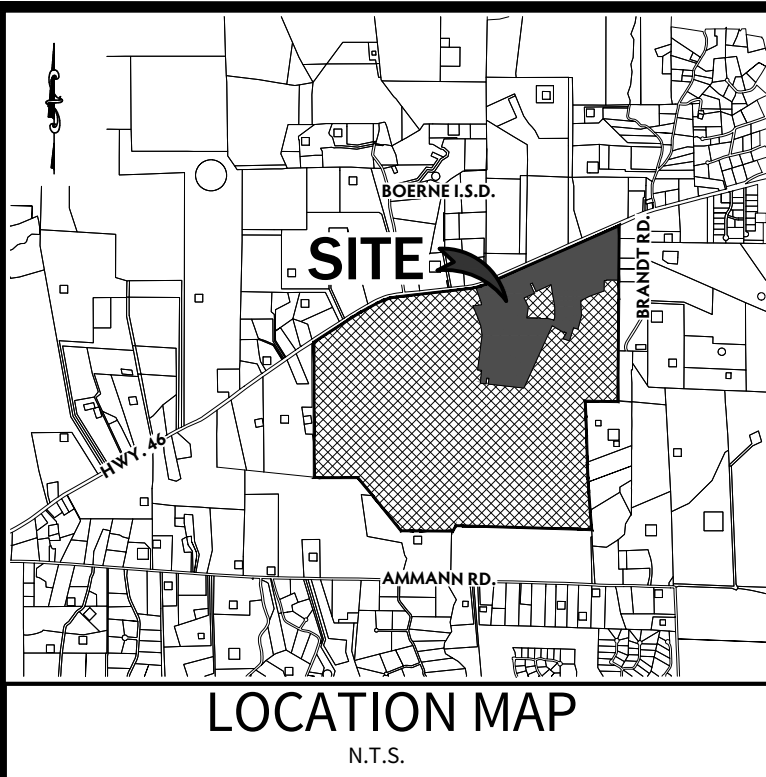
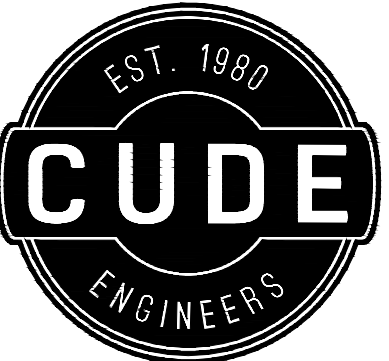
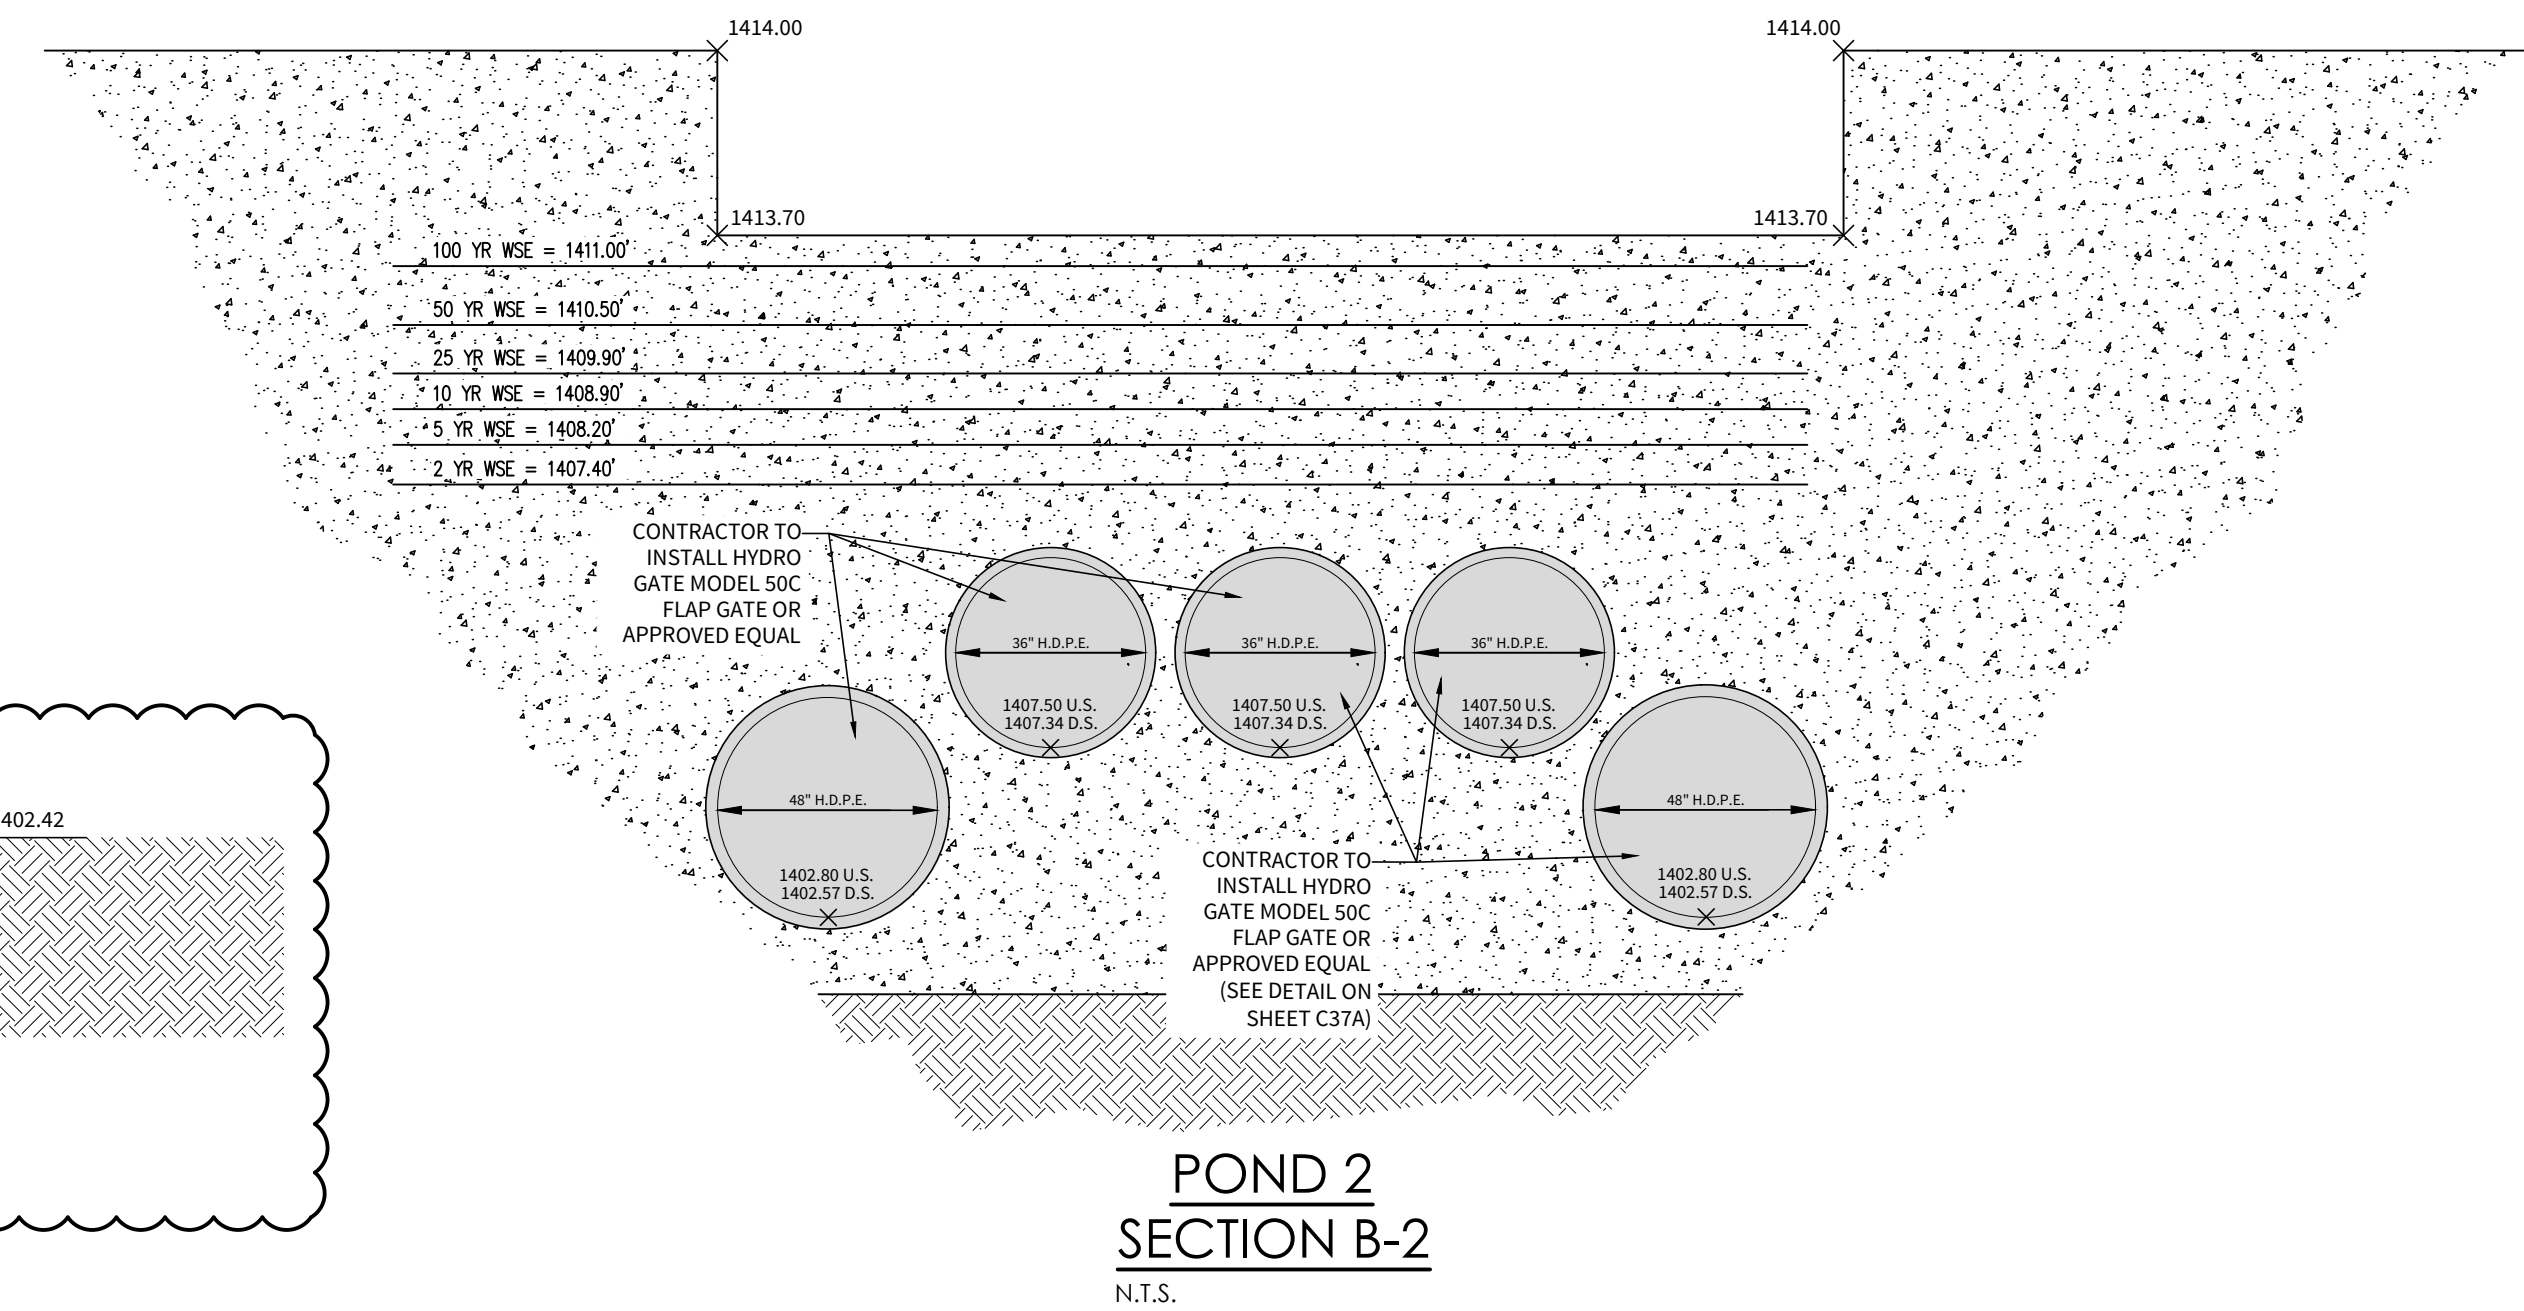
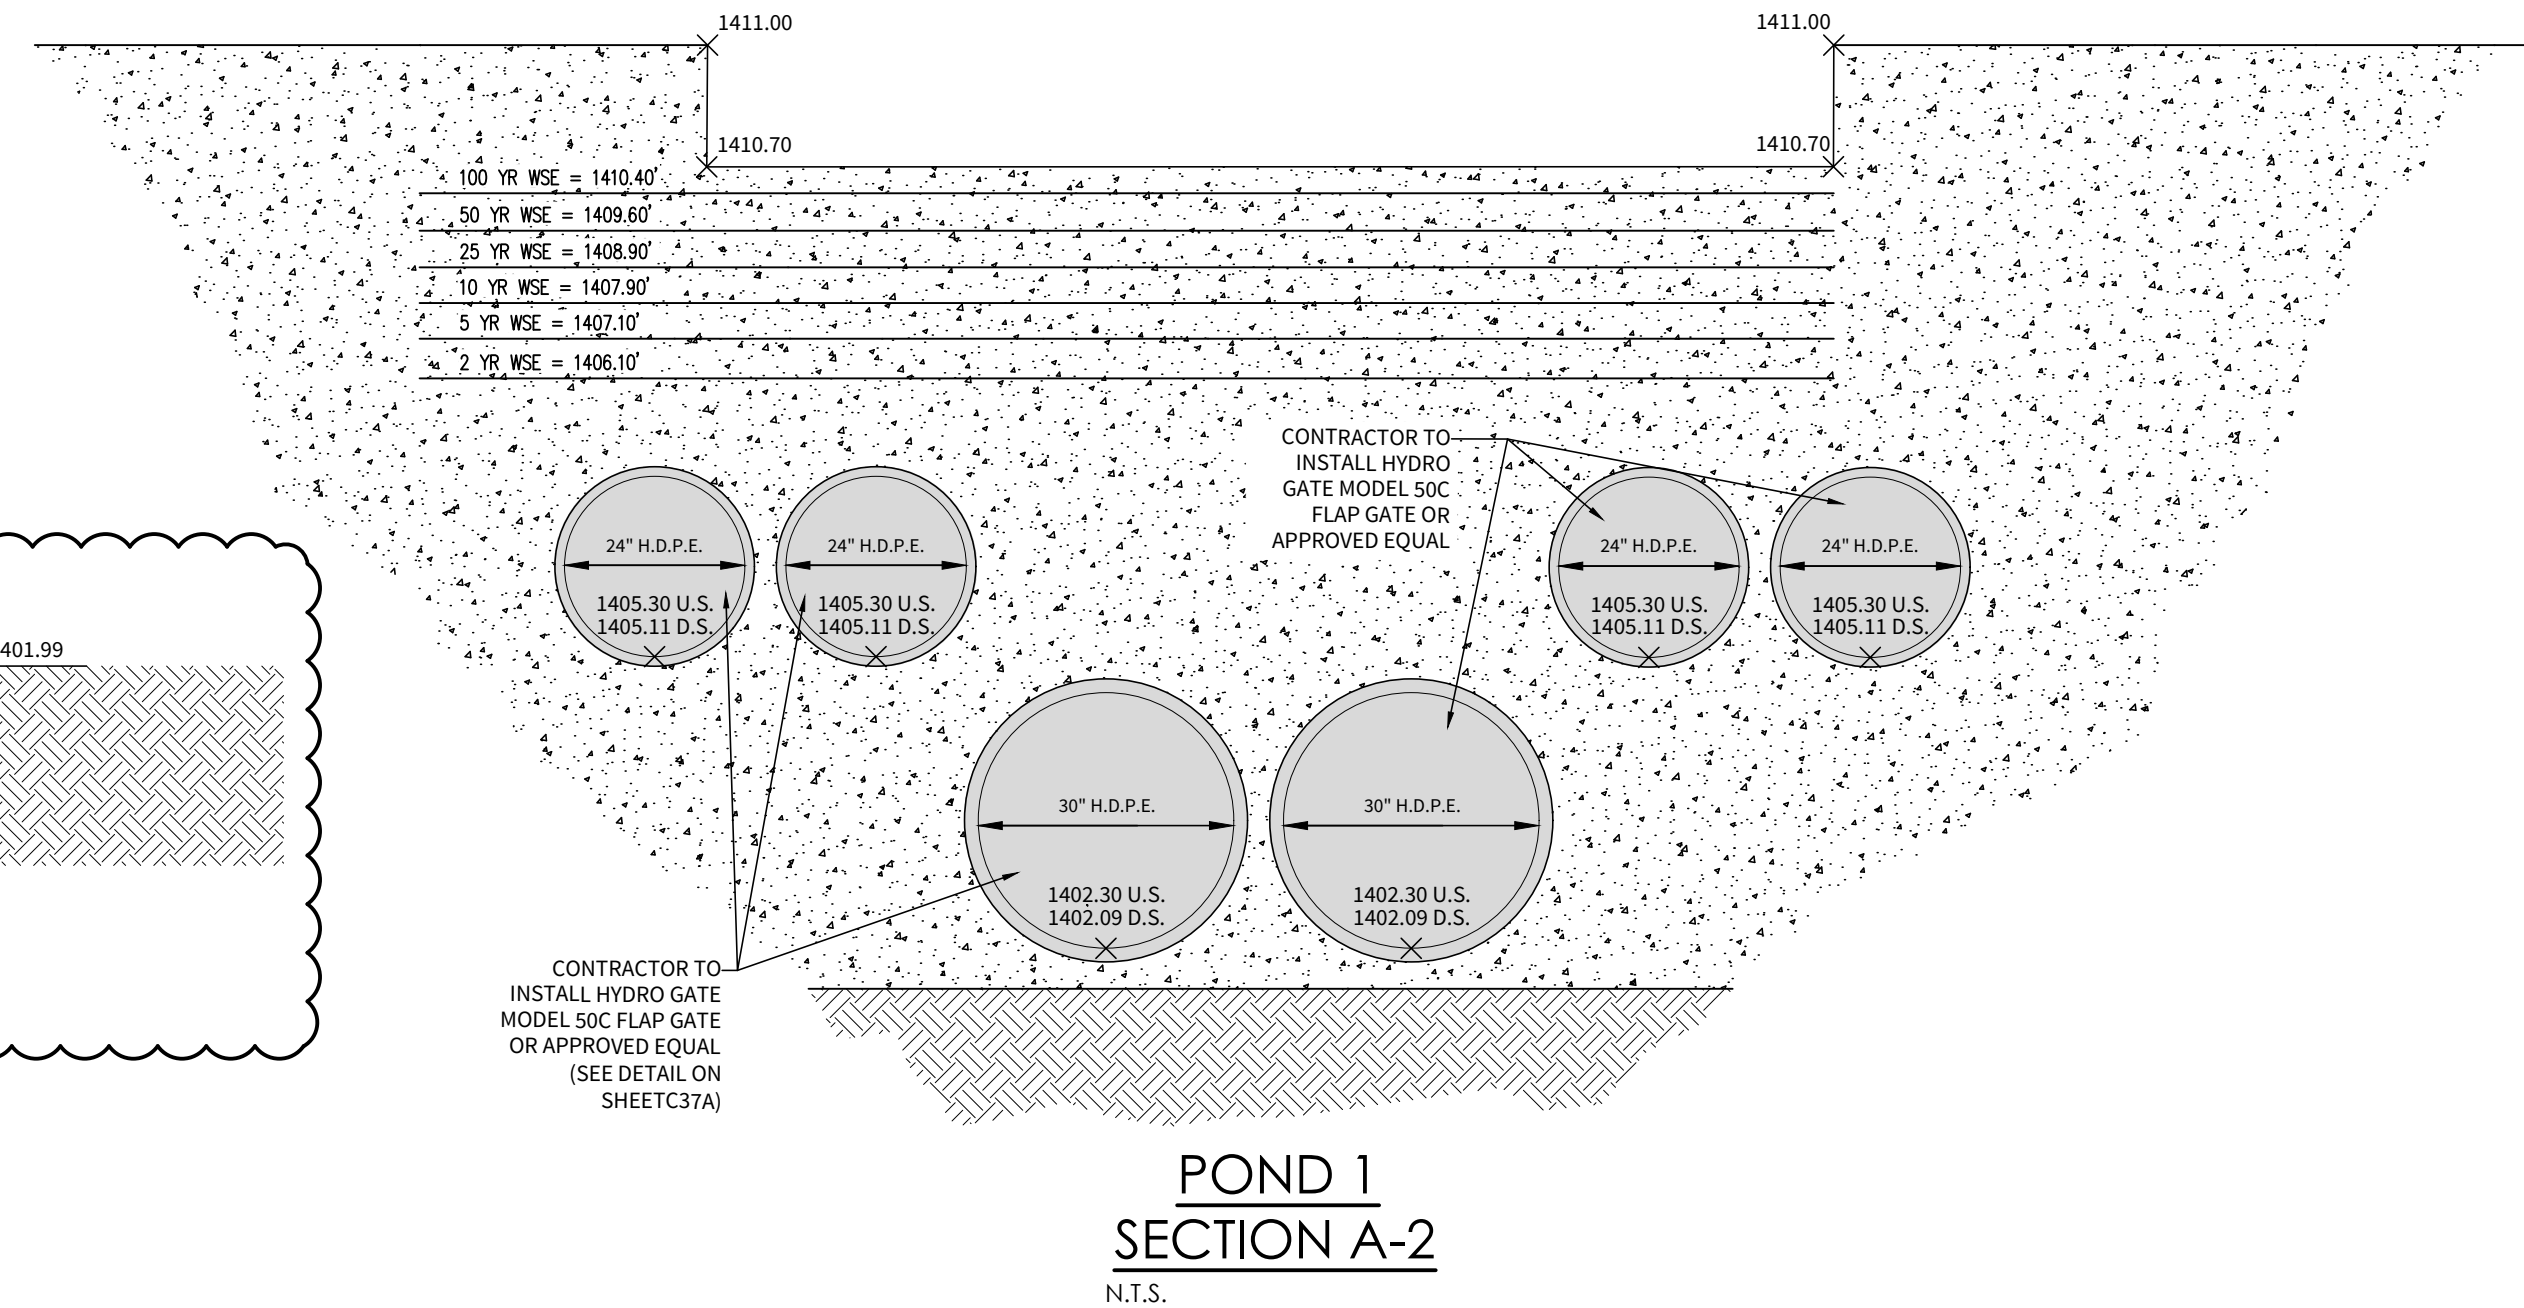
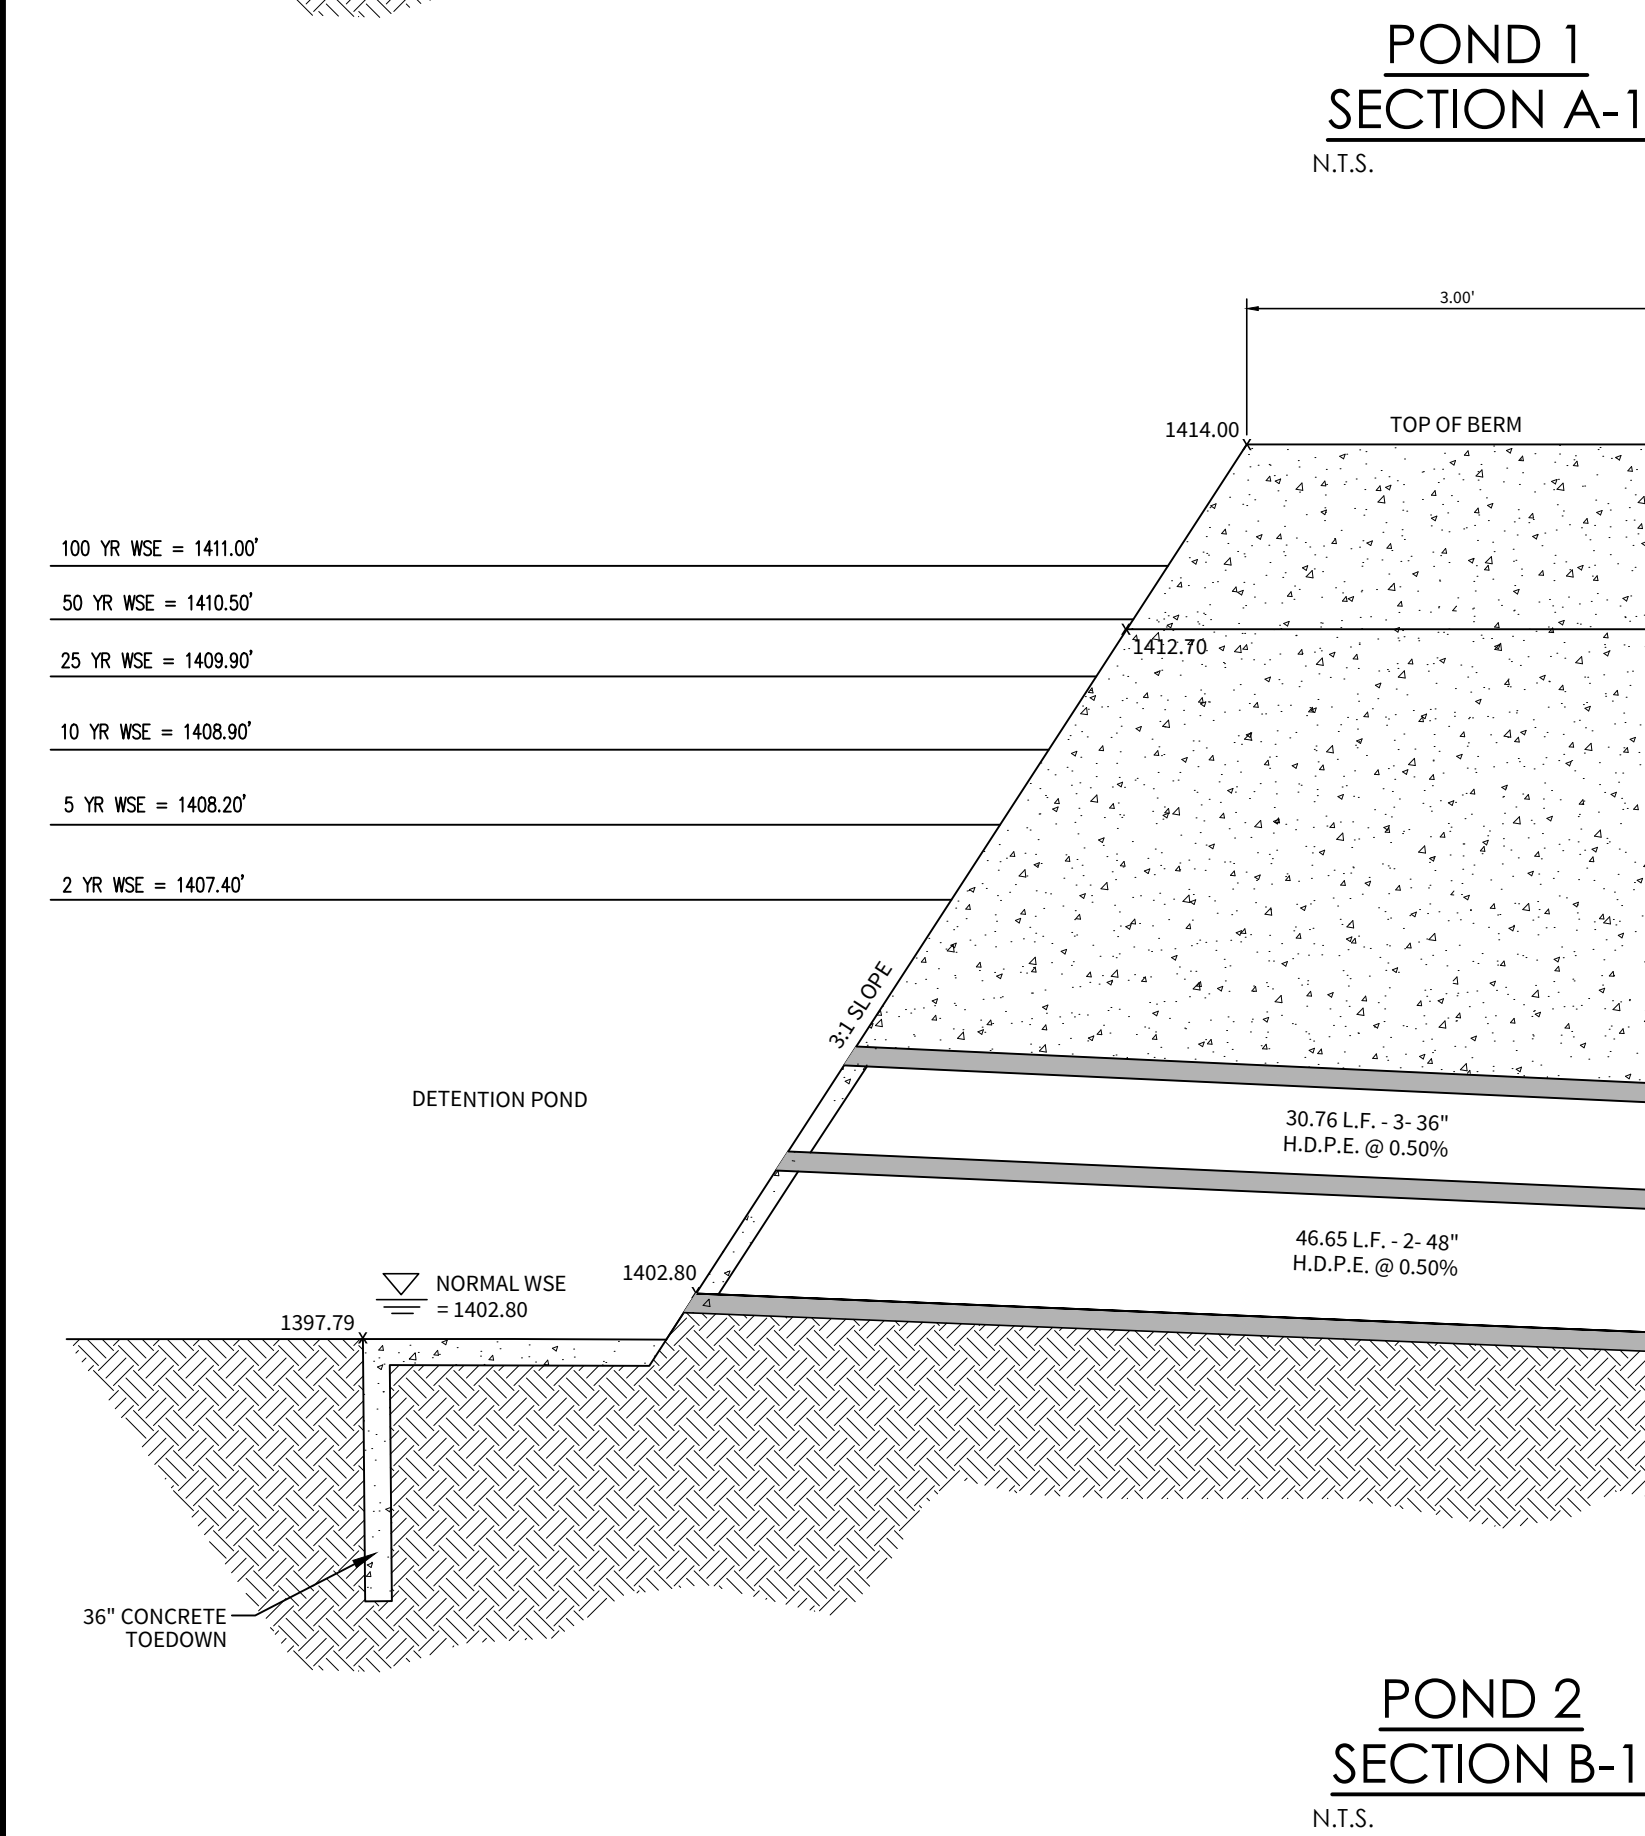
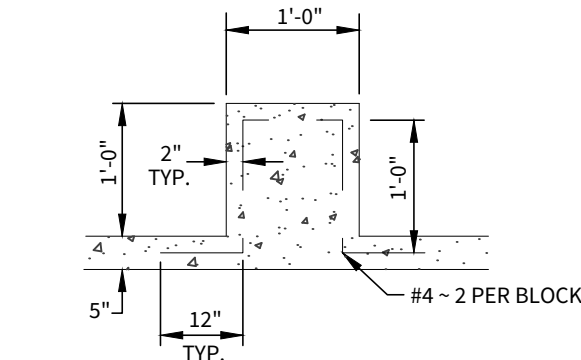
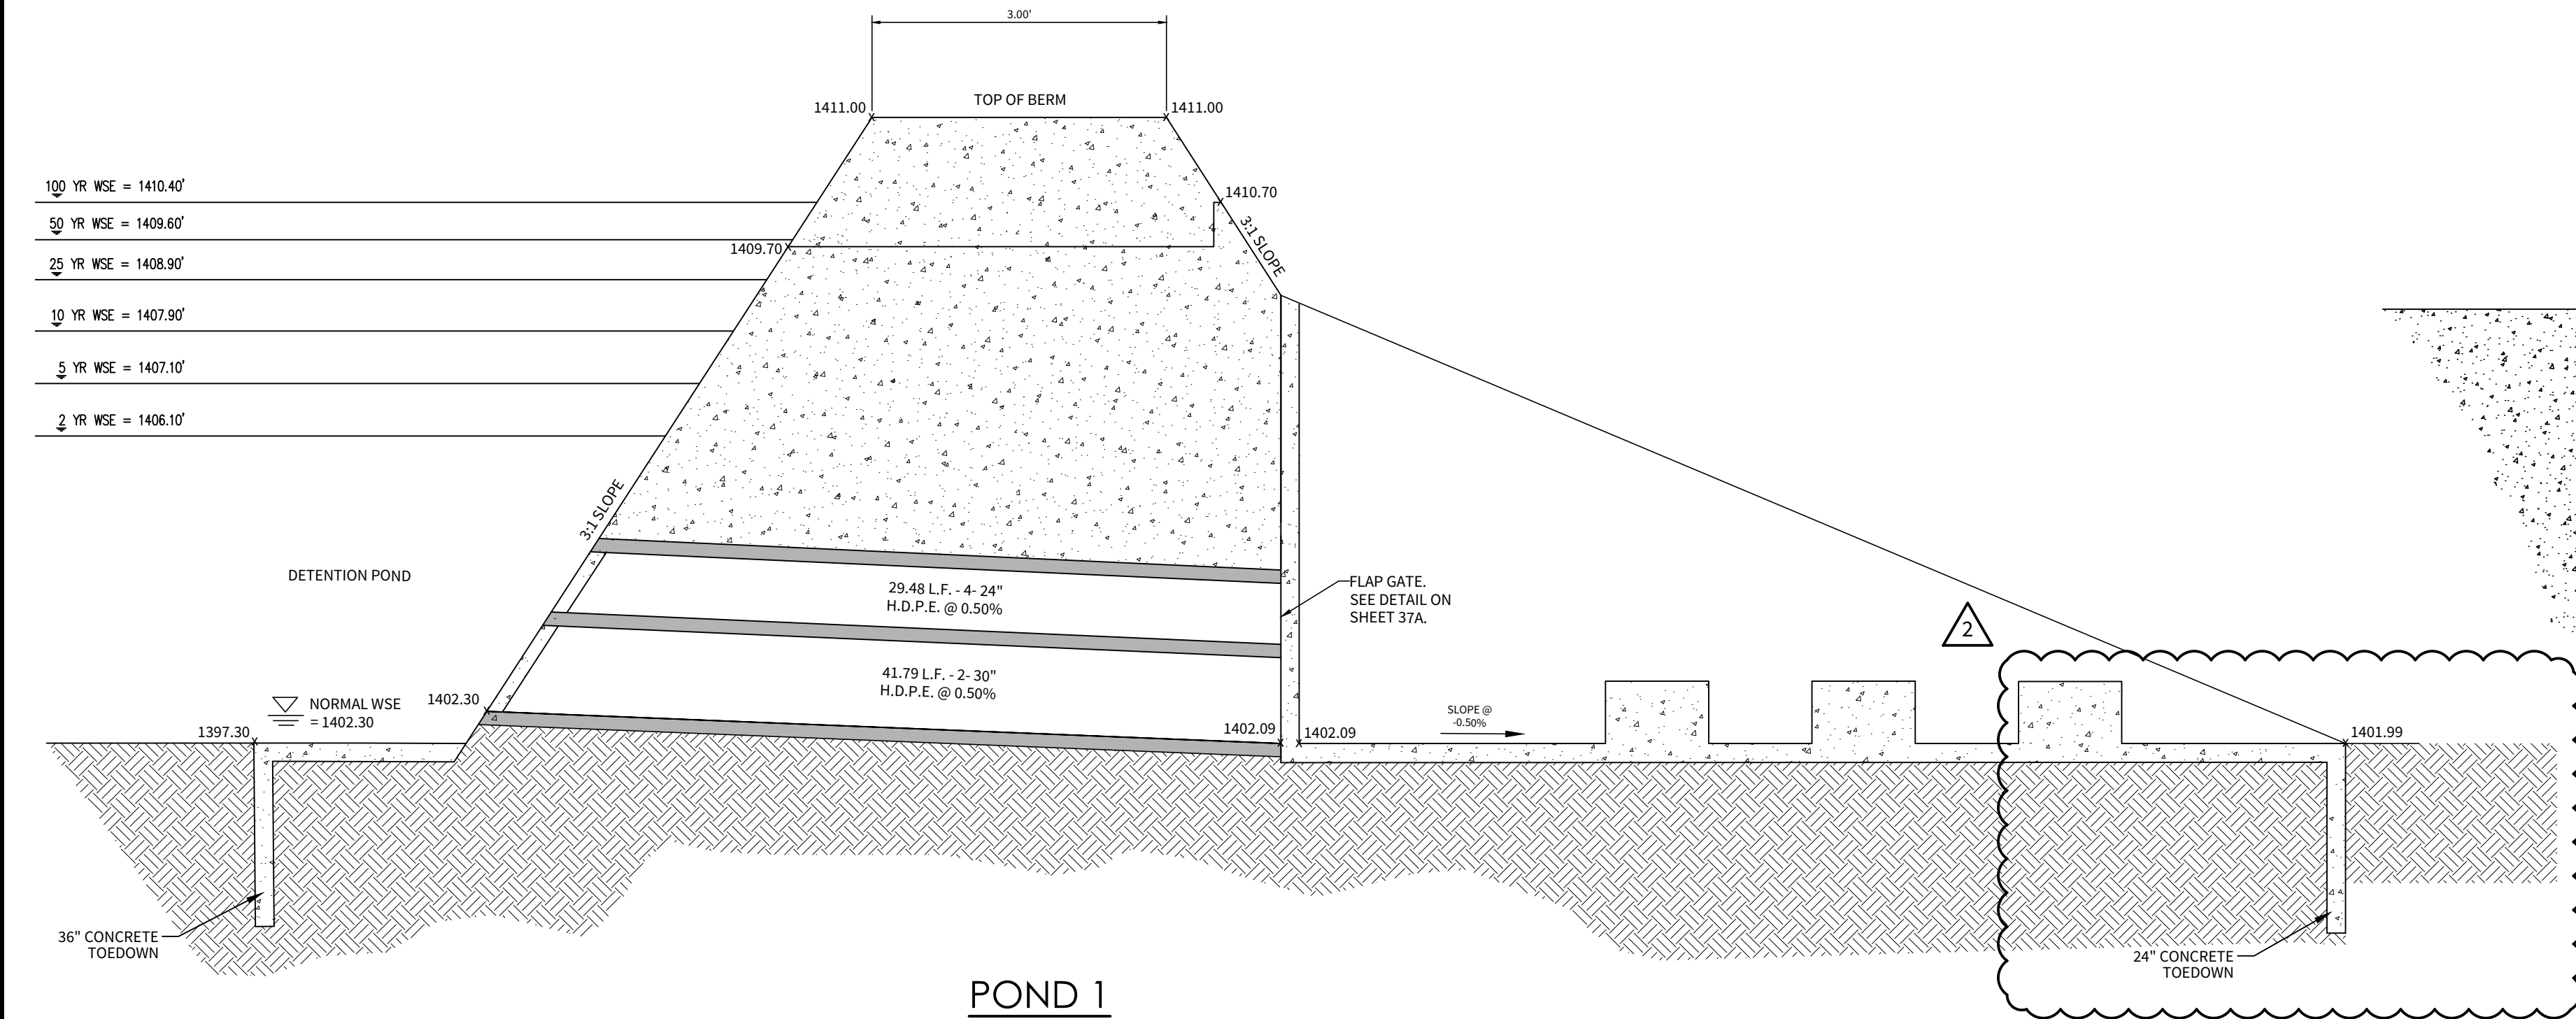
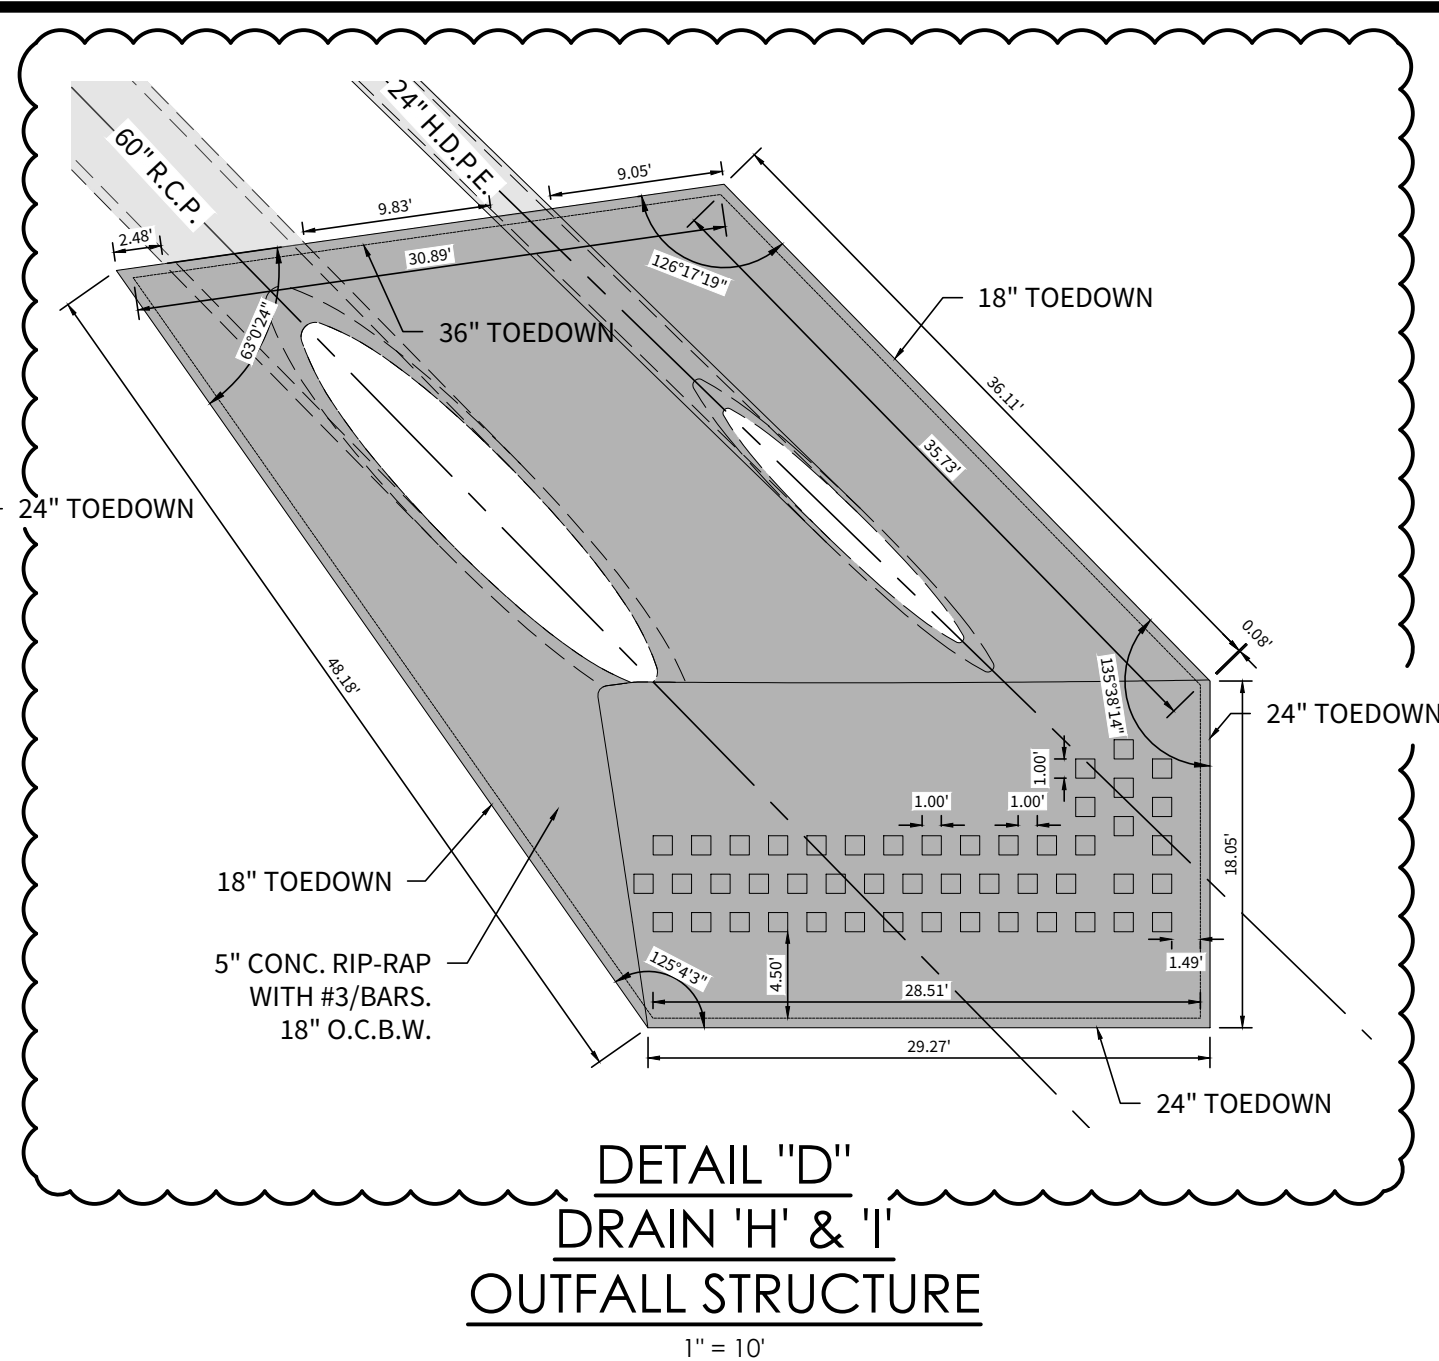
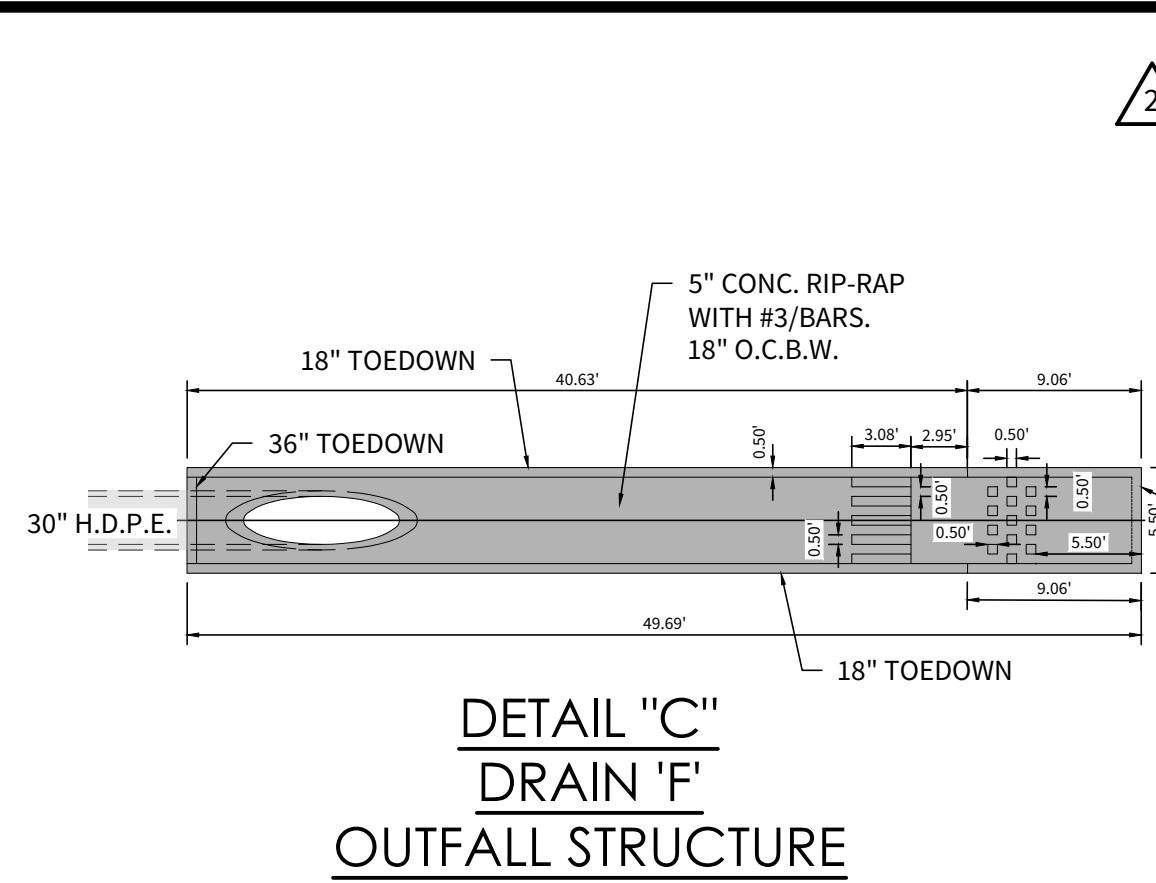


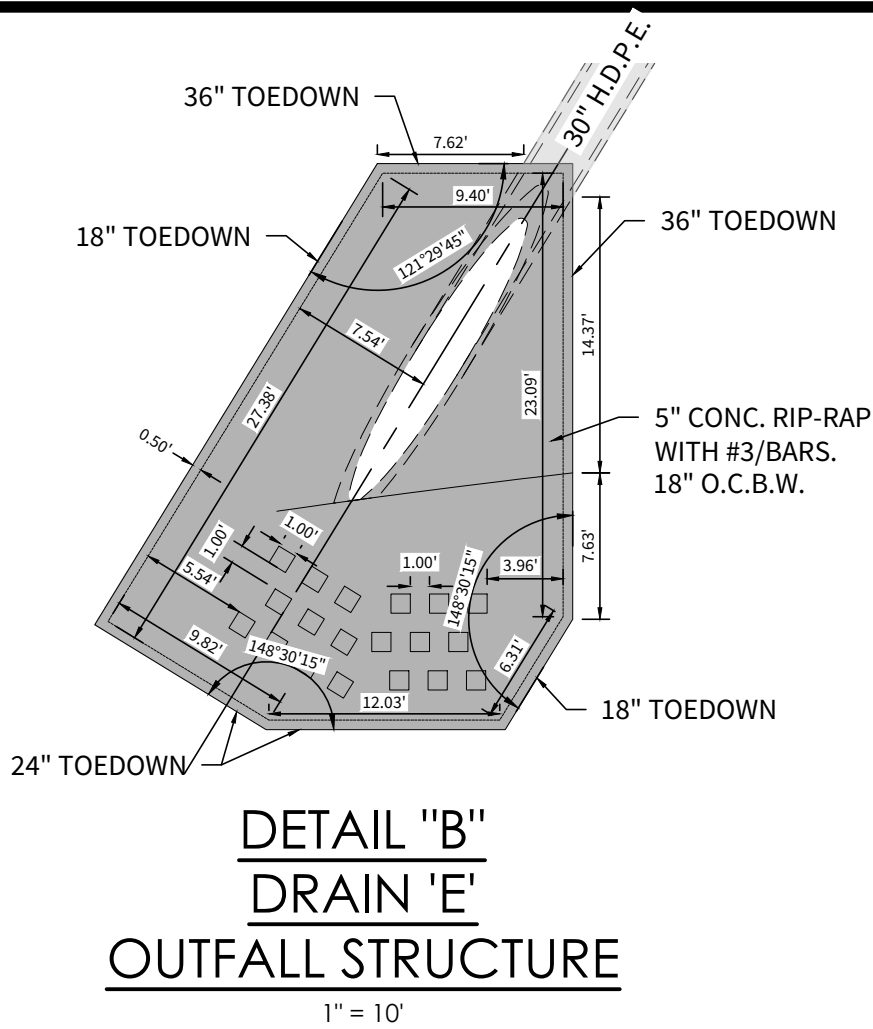

OWNER/ DEVELOPER:
THE LOOKOUT DEVELOPMENT GROUP
CONTACT: MIKE SIEFERT, P.E. PRESIDENT
1001 CRYSTAL FALLS PARKWAY
LEANDER, TEXAS 78641
TEL: (512) 690-4322

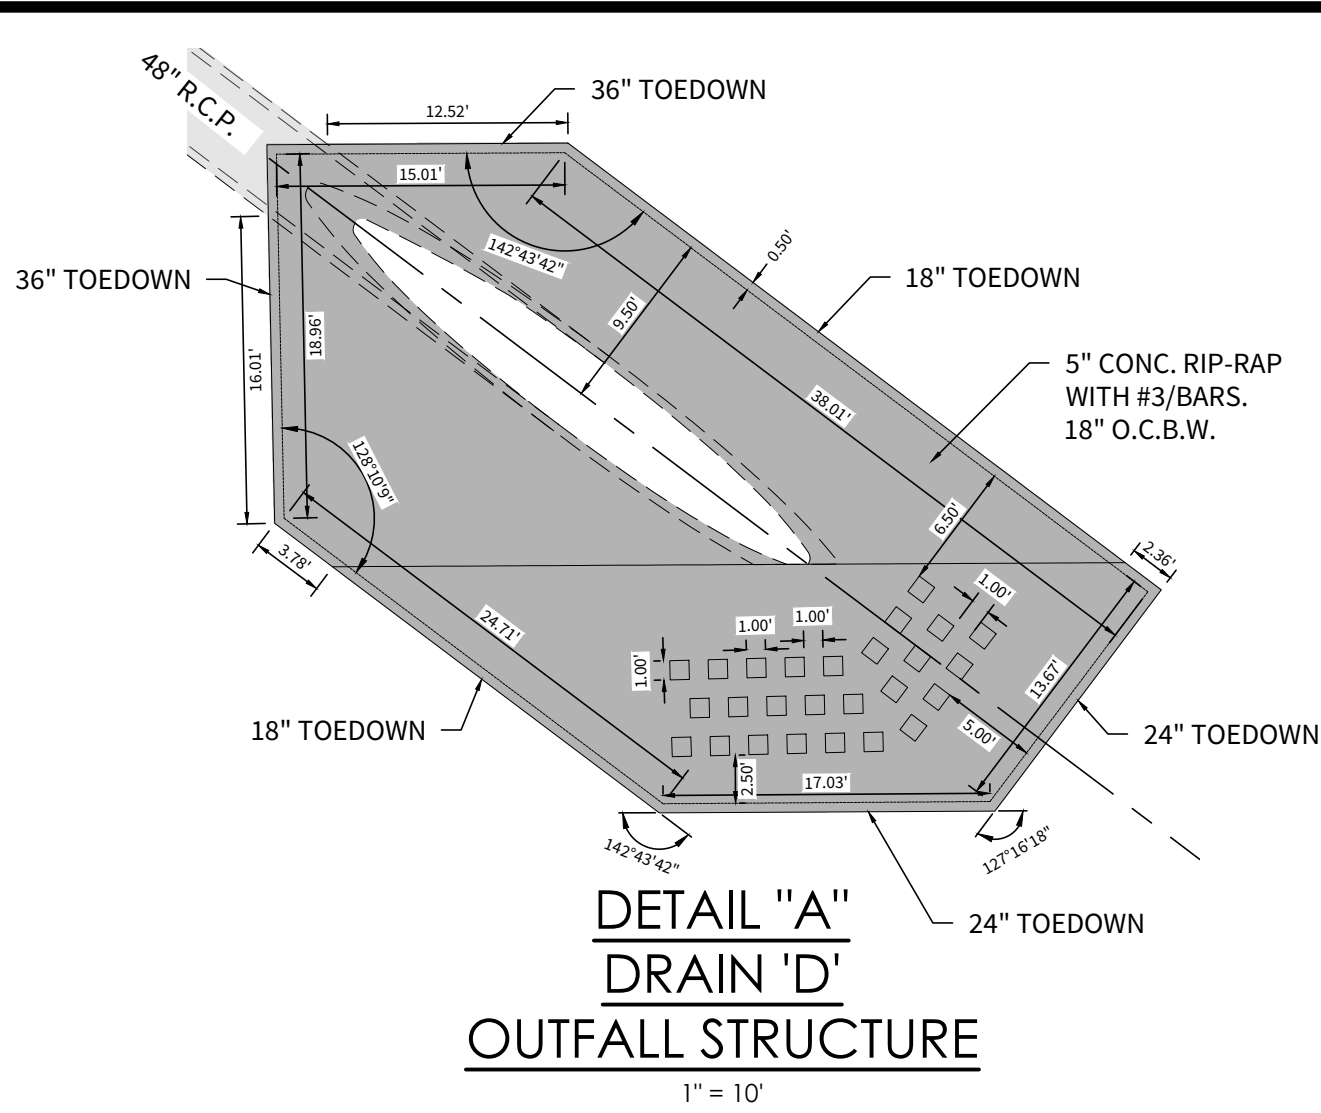

4122 Pond Hill Road, Suite 101
San Antonio, Texas 78231
P:(210) 681.2951 F:(210) 523.7112

**GEORGE'S RANCH
UNIT 1**

DETENTION POND DETAILS

DATE

04/22/2022

PROJECT NO.
03546.001

DRAWN BY
AB/RR

CHECKED BY
WPM

REVISIONS

- 07-12-2022 REVISED POND DESIGN
- 02/28/2023 - DRAINAGE REVISION
-
-
-
-
-
-
-
-



CUDE ENGINEERS
TBPE No. 455

PLAT NO.
N/A

C37