
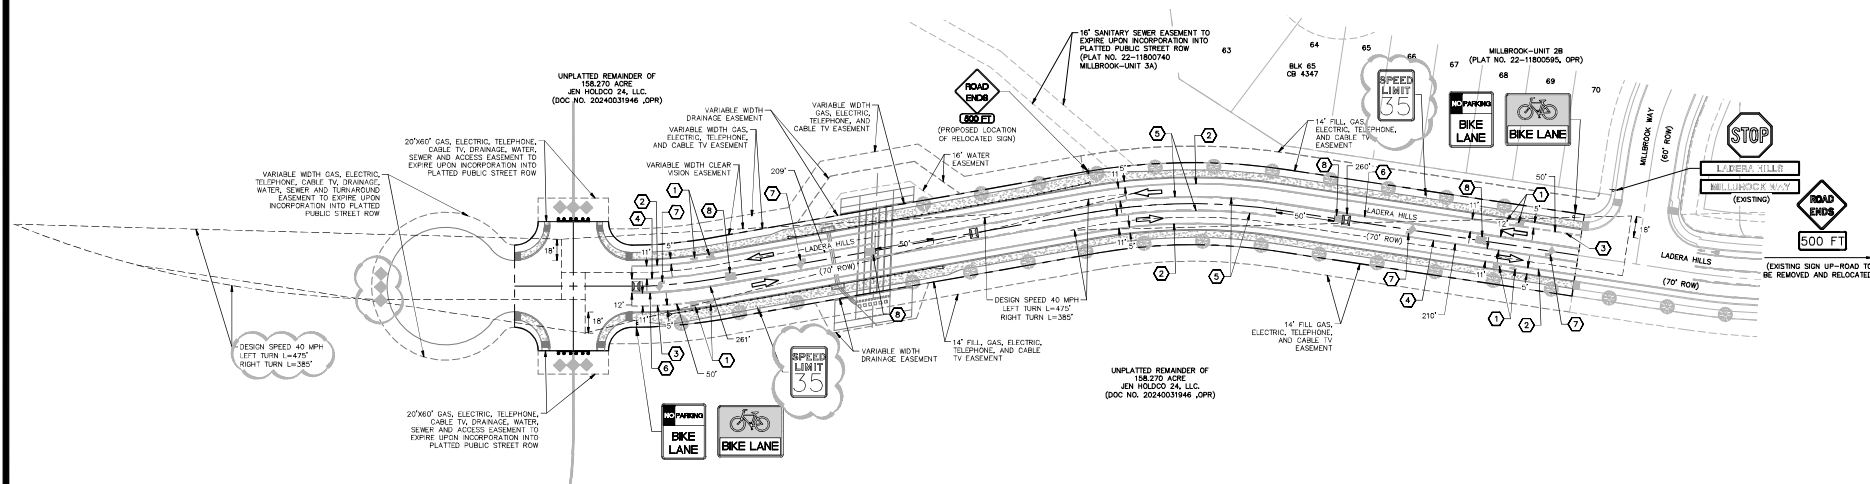
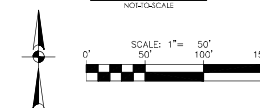


SYMBOL		ITEM NUMBER
	UNIT BOUNDARY	
	TRAFFIC FLOW ARROW	
	SIDEWALK (SYSTEM) CONTRACTOR RESPONSIBILITY	
	TYPE B (BLUE RAISED) PAVEMENT MARKERS -- NO SEPARATE PAY ITEM (N.T.S.)	
	END OF ROAD MARKER 0M4-3	
	HEADER CURB W/ BARRICADE POSTS	
	W4-1-T	
	W6-20P	
	STREET SIGN	531.57
	R1-1 30"x30"	531.3
	R7-9 12"x18"	531.21

SYMBOL	ITEM NUMBER
	R2-1 24x30 531A
	R3-17 24"x18" 531A

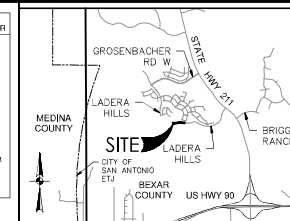

- KEYED NOTES:

- | | |
|---|---|
| 1 | BICYCLE LANE PAVEMENT MARKINGS (WHITE THERMO-PLASTIC). |
| 2 | 8" SOLID WHITE THERMO-PLASTIC LINE |
| 3 | 8" BROKEN WHITE THERMO-PLASTIC LINE |
| 4 | 8" SOLID WHITE THERMO-PLASTIC LINE W/ TYPE I-C RPM'S @ 20' O.C. |
| 5 | 6" SOLID YELLOW THERMOPLASTIC LINE |
| 6 | 6" BROKEN YELLOW THERMOPLASTIC LINE W/ TYPE I-A @ 40' O.C. RPM'S |
| 6 | 6" DOUBLE SOLID YELLOW THERMO-PLASTIC LINE W/ DOUBLE TYPE II A-A @ 20' O.C. RPM'S |
| 7 | LEFT WHITE ARROW THERMOPLASTIC PAVEMENT MARKING (REFL.) |
| 8 | WHITE "ONLY" THERMOPLASTIC PAVEMENT MARKING (REFL.) |

BEXAR COUNTY ROW NOTES:

BEXAR COUNTY ROW NOTES:
A BEXAR COUNTY PERMIT MUST BE OBTAINED BEFORE WORKING IN BEXAR COUNTY ROW. CONTRACTOR SHALL COORDINATE A TRAFFIC CONTROL PLAN FOR ALL WORK WITHIN THE ROW. ADDITIONAL WARNING SIGNS MAY BE RECOMMENDED BY THE ENGINEER ONCE THE ROADWAYS ARE CONSTRUCTED.

TRENCH EXCAVATION SAFETY PROTECTION

TRENCH EXCAVATION SAFETY PROTECTION: CONTRACTOR AND/OR CONTRACTOR'S INDEPENDENTLY RETAINED EMPLOYER OR STRUCTURAL DESIGN/GEOTECHNICAL/SAFETY/EQUIPMENT CONSULTANT SHALL BE RESPONSIBLE FOR OBTAINING ALL NECESSARY PERMITS AND INFORMATION AND THE ANTICIPATED INSTALLATION SITES WITHIN THE PROJECT WORK AREA IN ORDER TO IMPLEMENT CONTRACTOR'S TRENCH EXCAVATION SAFETY PROTECTION SYSTEMS, PROGRAMS AND PROCEDURES FOR PROTECTING THE CONTRACTOR'S TRENCH EXCAVATION FROM THE CONTRACTOR'S IMPLEMENTATION OF THESE SYSTEMS, PROGRAMS AND/OR PROCEDURES SHALL PROVIDE FOR ADEQUATE TRENCH EXCAVATION SAFETY PROTECTION TO EMPLOYEES AND THE PUBLIC, OSHA STANDARDS FOR TRENCH EXCAVATIONS, SPECIFICALLY CONTRACTOR'S TRENCH EXCAVATION CONTRACTOR'S INDEPENDENTLY RETAINED EMPLOYER OR SAFE ACTIVITY SHALL IMPLEMENT A TRENCH SAFETY PROGRAM IN ACCORDANCE WITH OSHA STANDARDS REGARDING THE PROTECTION OF THE CONTRACTOR'S PERSONNEL IN AND AROUND TRENCH EXCAVATION.


NO.	REVISION	DATE
1.	REVISED ROAD ENDS SIGNAGE	01/04/2024
2.	REVISED SIGNAGE AND LABELS	13/06/2024
3.	REVISED SIGNAGE	4/12/2024




**PAPE-DAWSON
ENGINEERS**

LADERA HILLS-PHASE III
BEXAR COUNTY, TEXAS
OVERALL SIGNAGE PLAN

PLAT NO. 22-11800735
JOB NO. 8445-77
DATE APRIL 2024
DESIGNER JB
CHECKED BAC DRAWN AR
SHEET C3.00

 

 **PAPE-DAWSON
ENGINEERS**

SAN ANTONIO | AUSTIN | HOUSTON | FORT WORTH | DALLAS
2000 NW LOOP 416 | SAN ANTONIO, TX 78213 | 210.375.9000

LADERA HILLS-PHASE III
BEXAR COUNTY, TEXAS

SIGNAGE DETAILS
(SHEET 3 OF 4)

PLAT NO. 22-1180073
JOB NO. 6445-77
DATE MARCH 2024
DESIGNER JB
CHECKED BAC DRAWN AR
SHEET C3.30

