

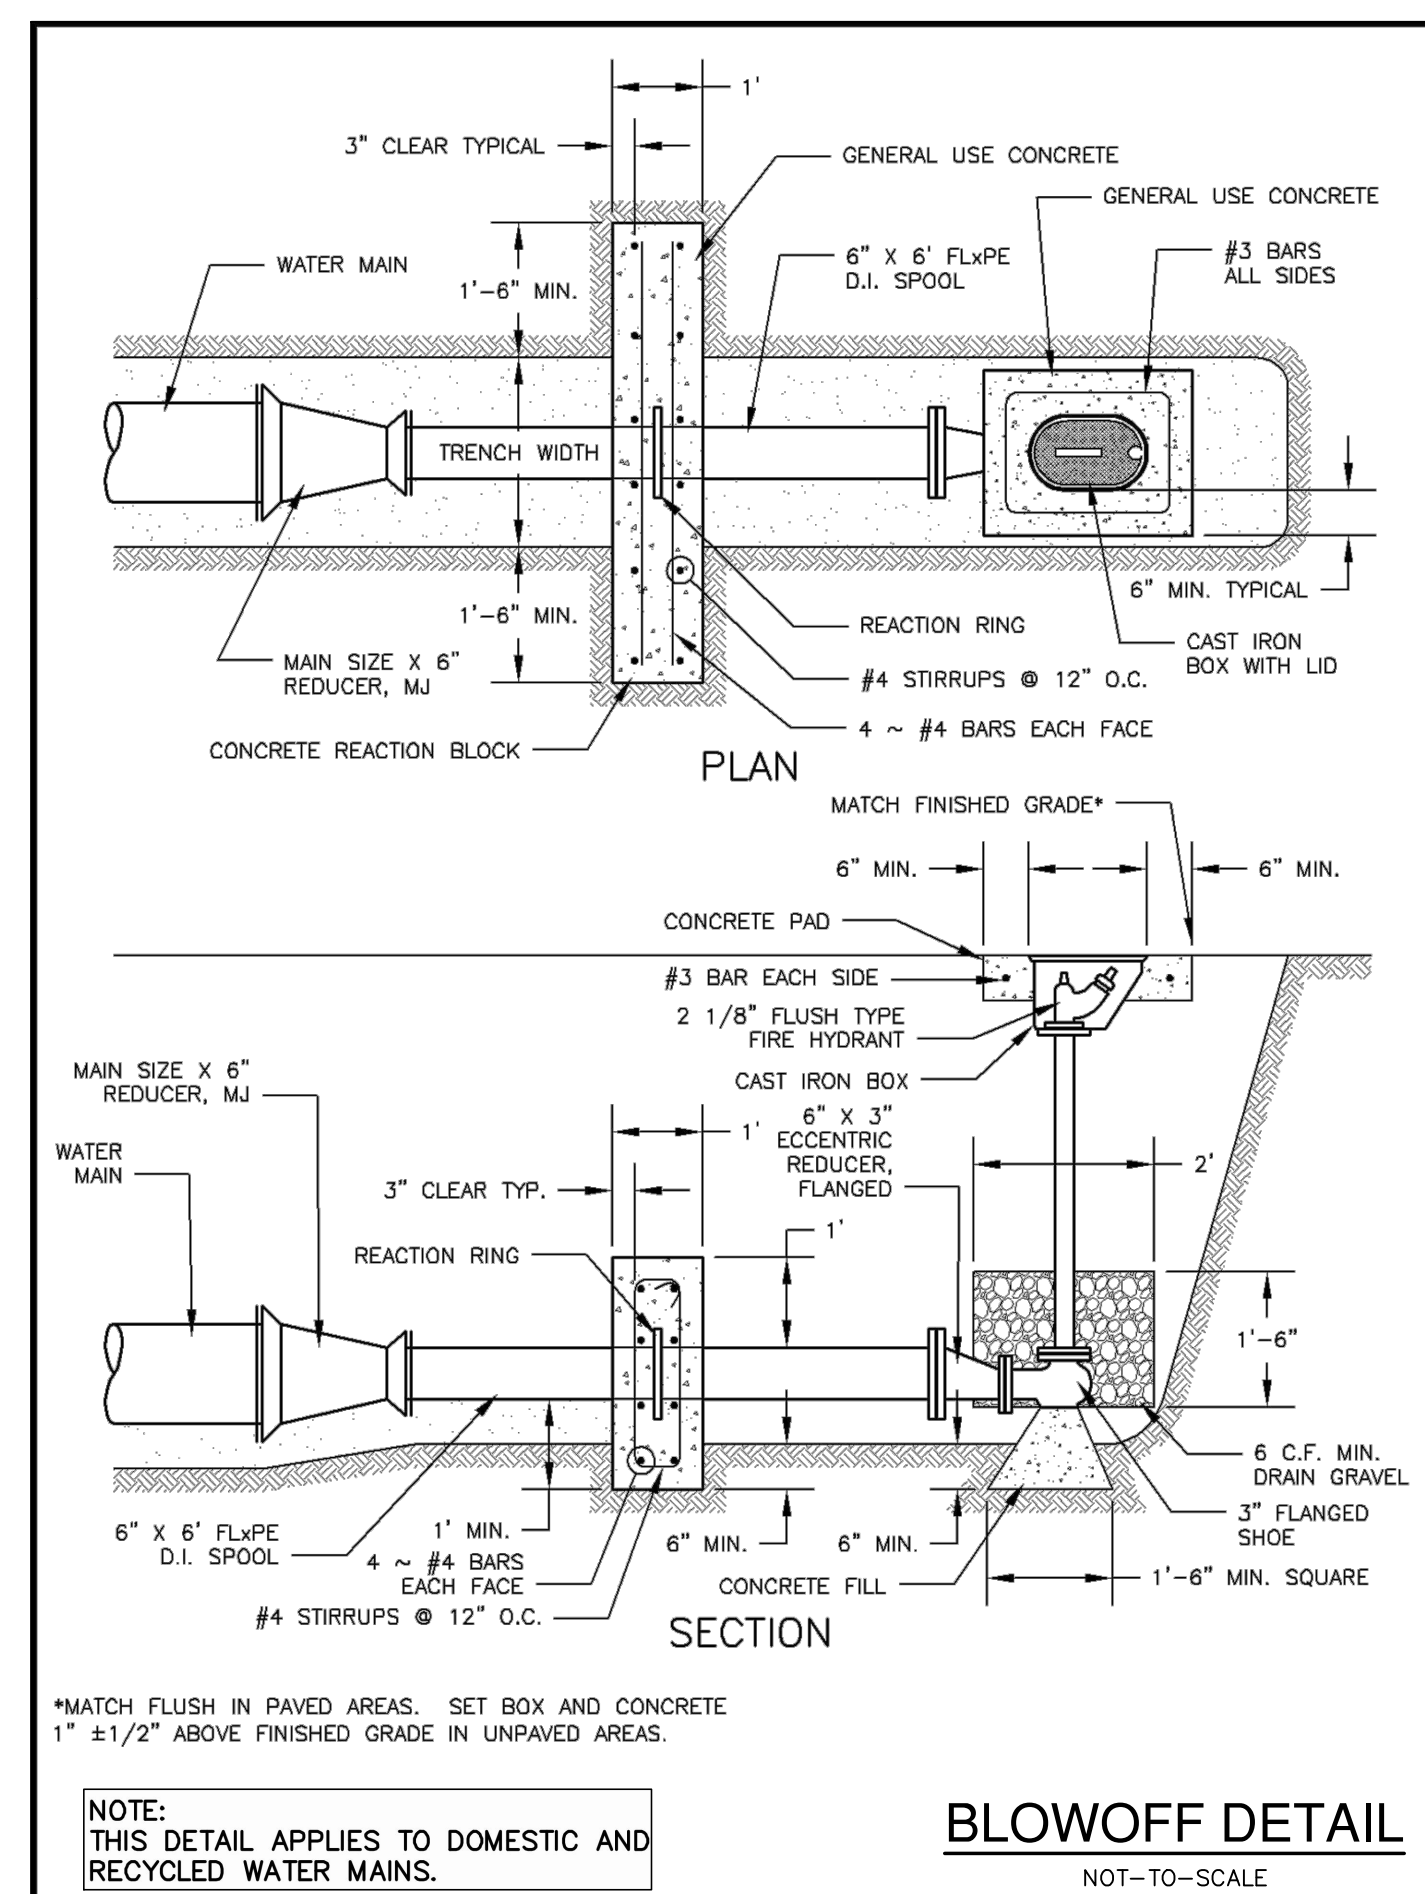
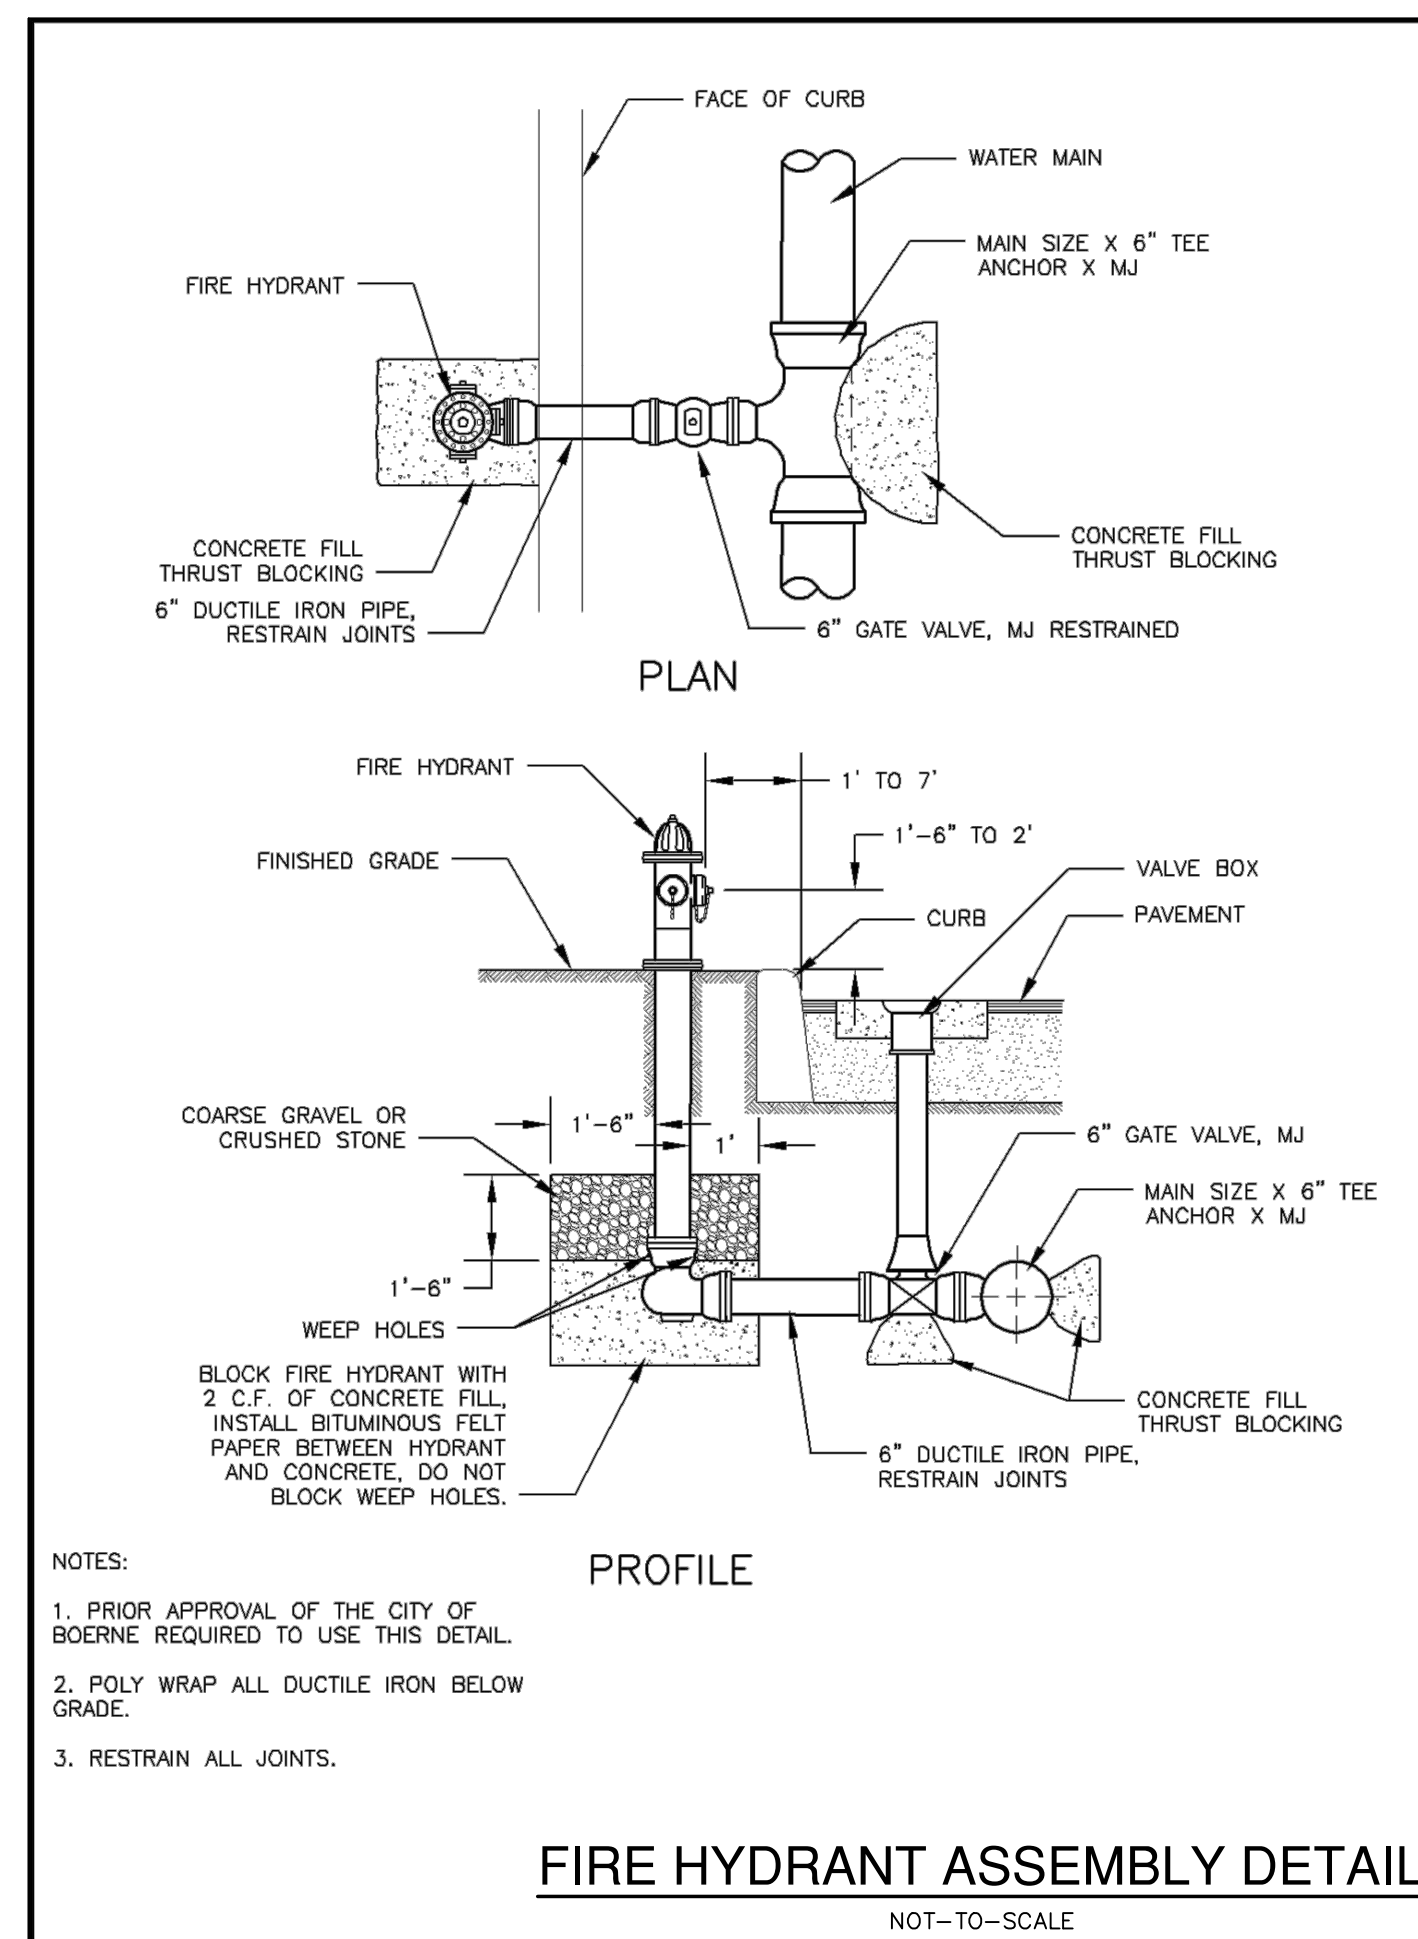
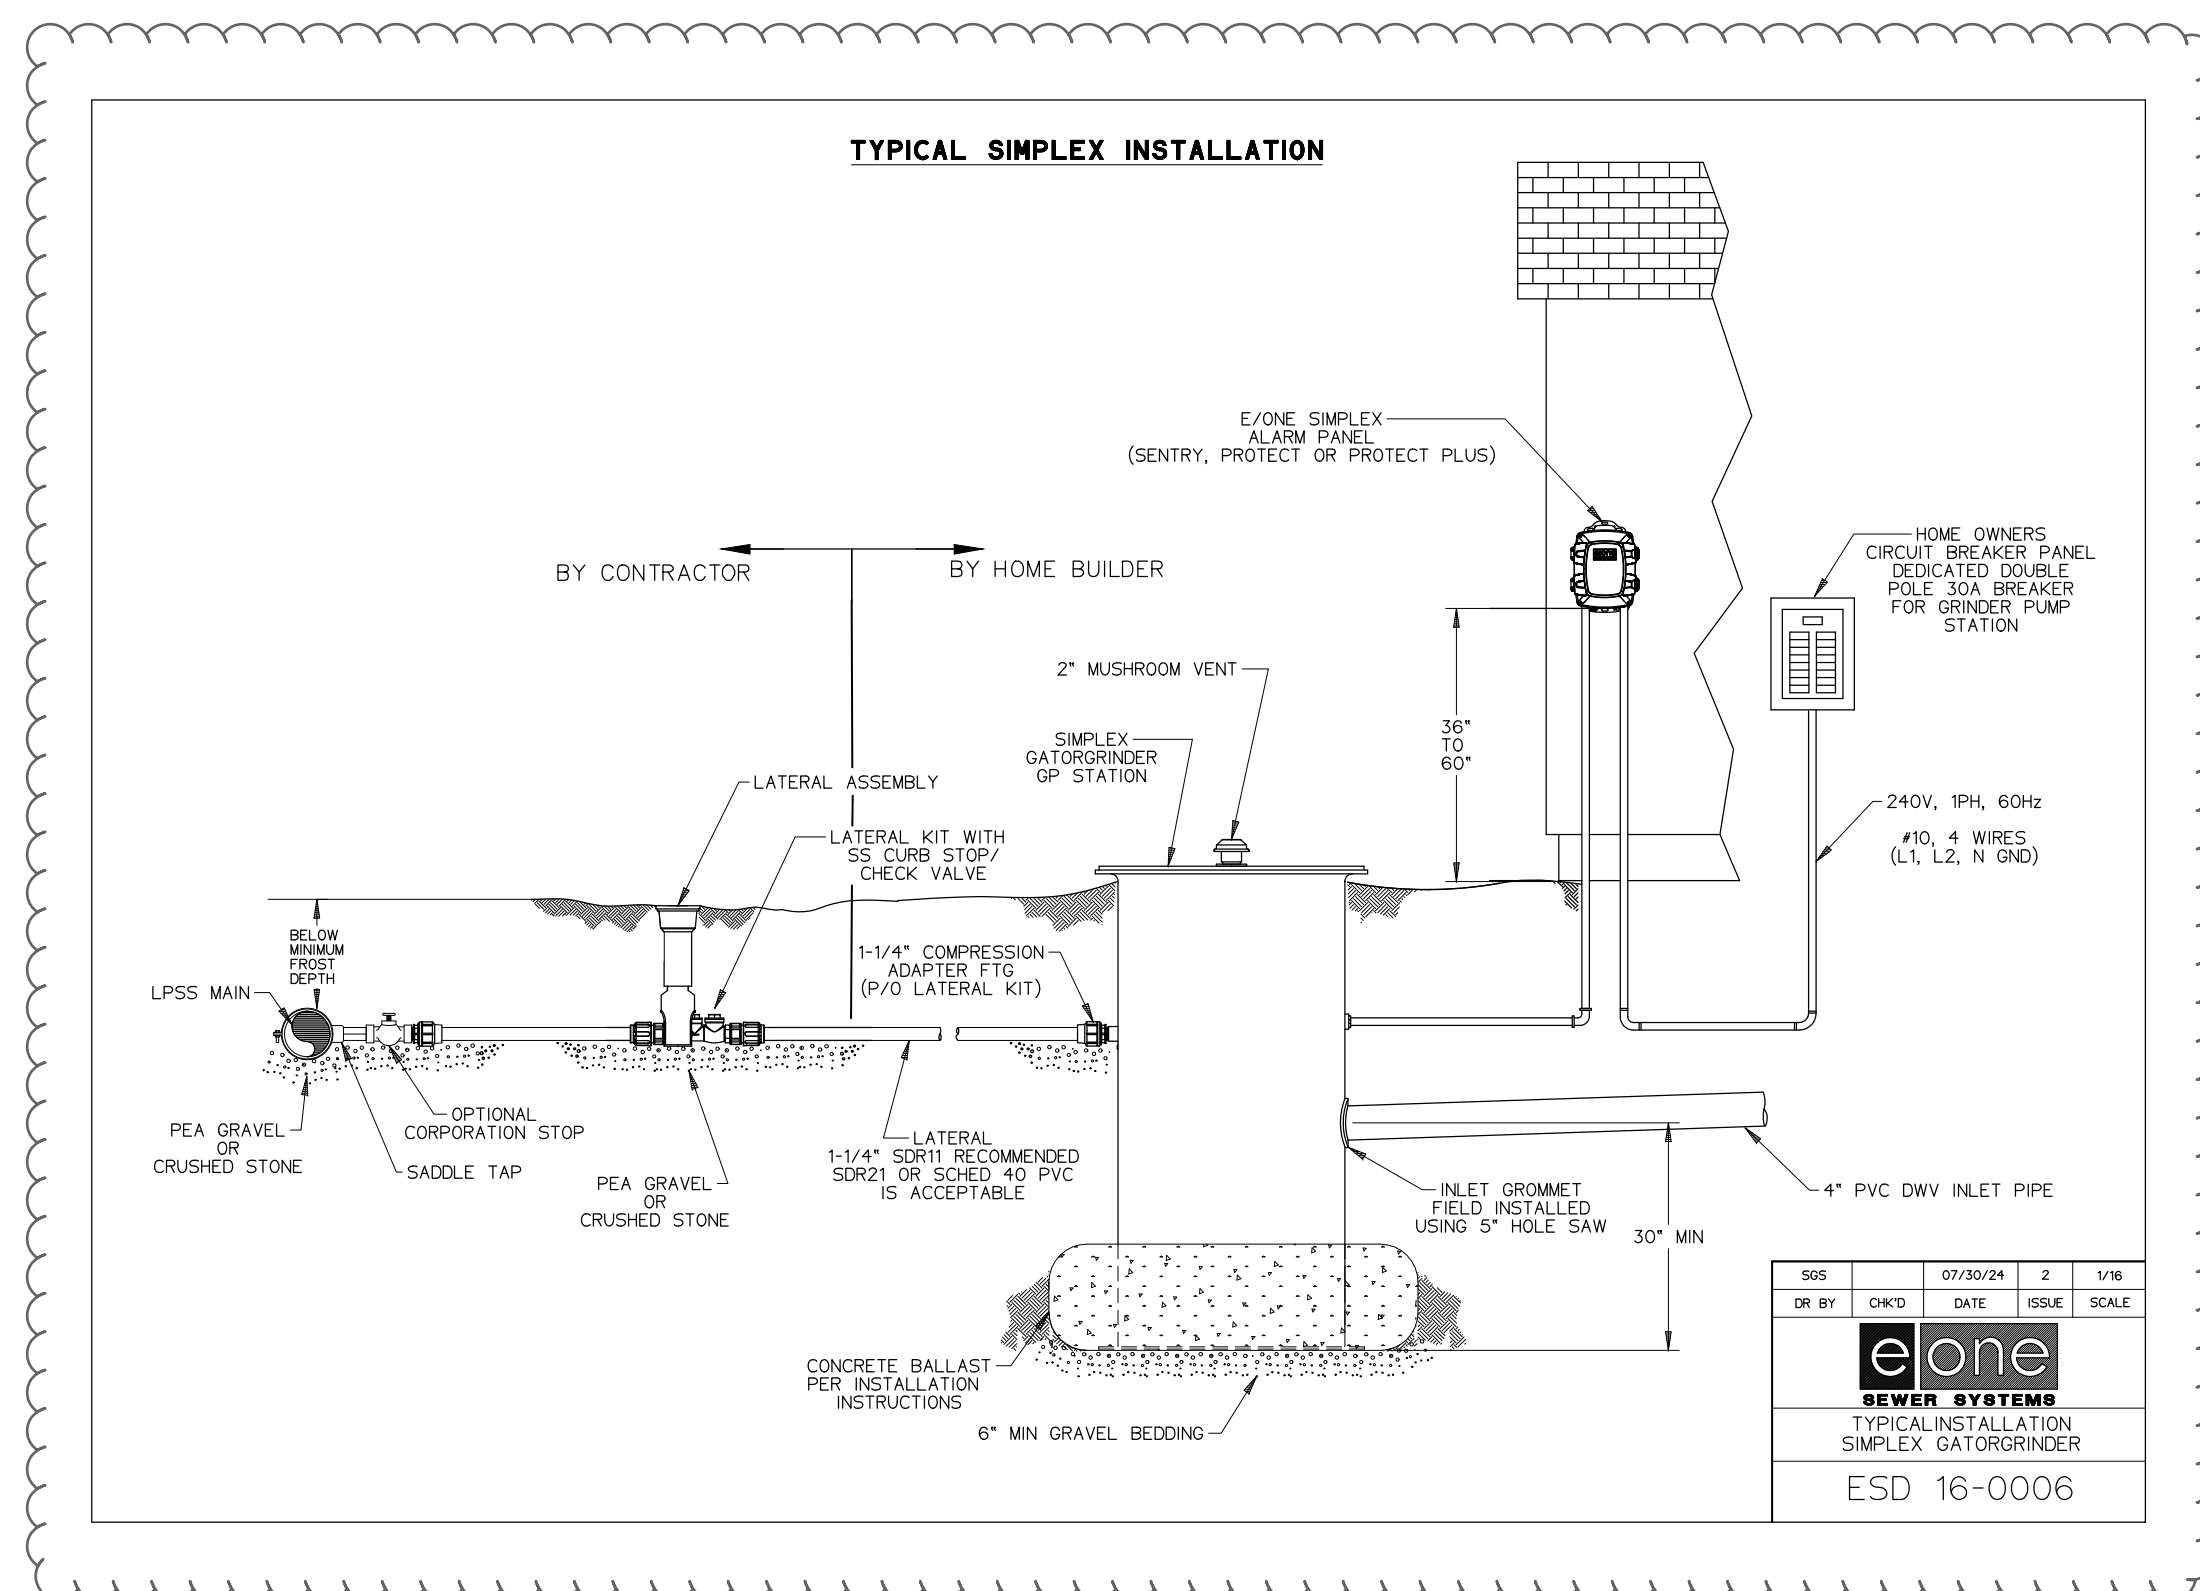
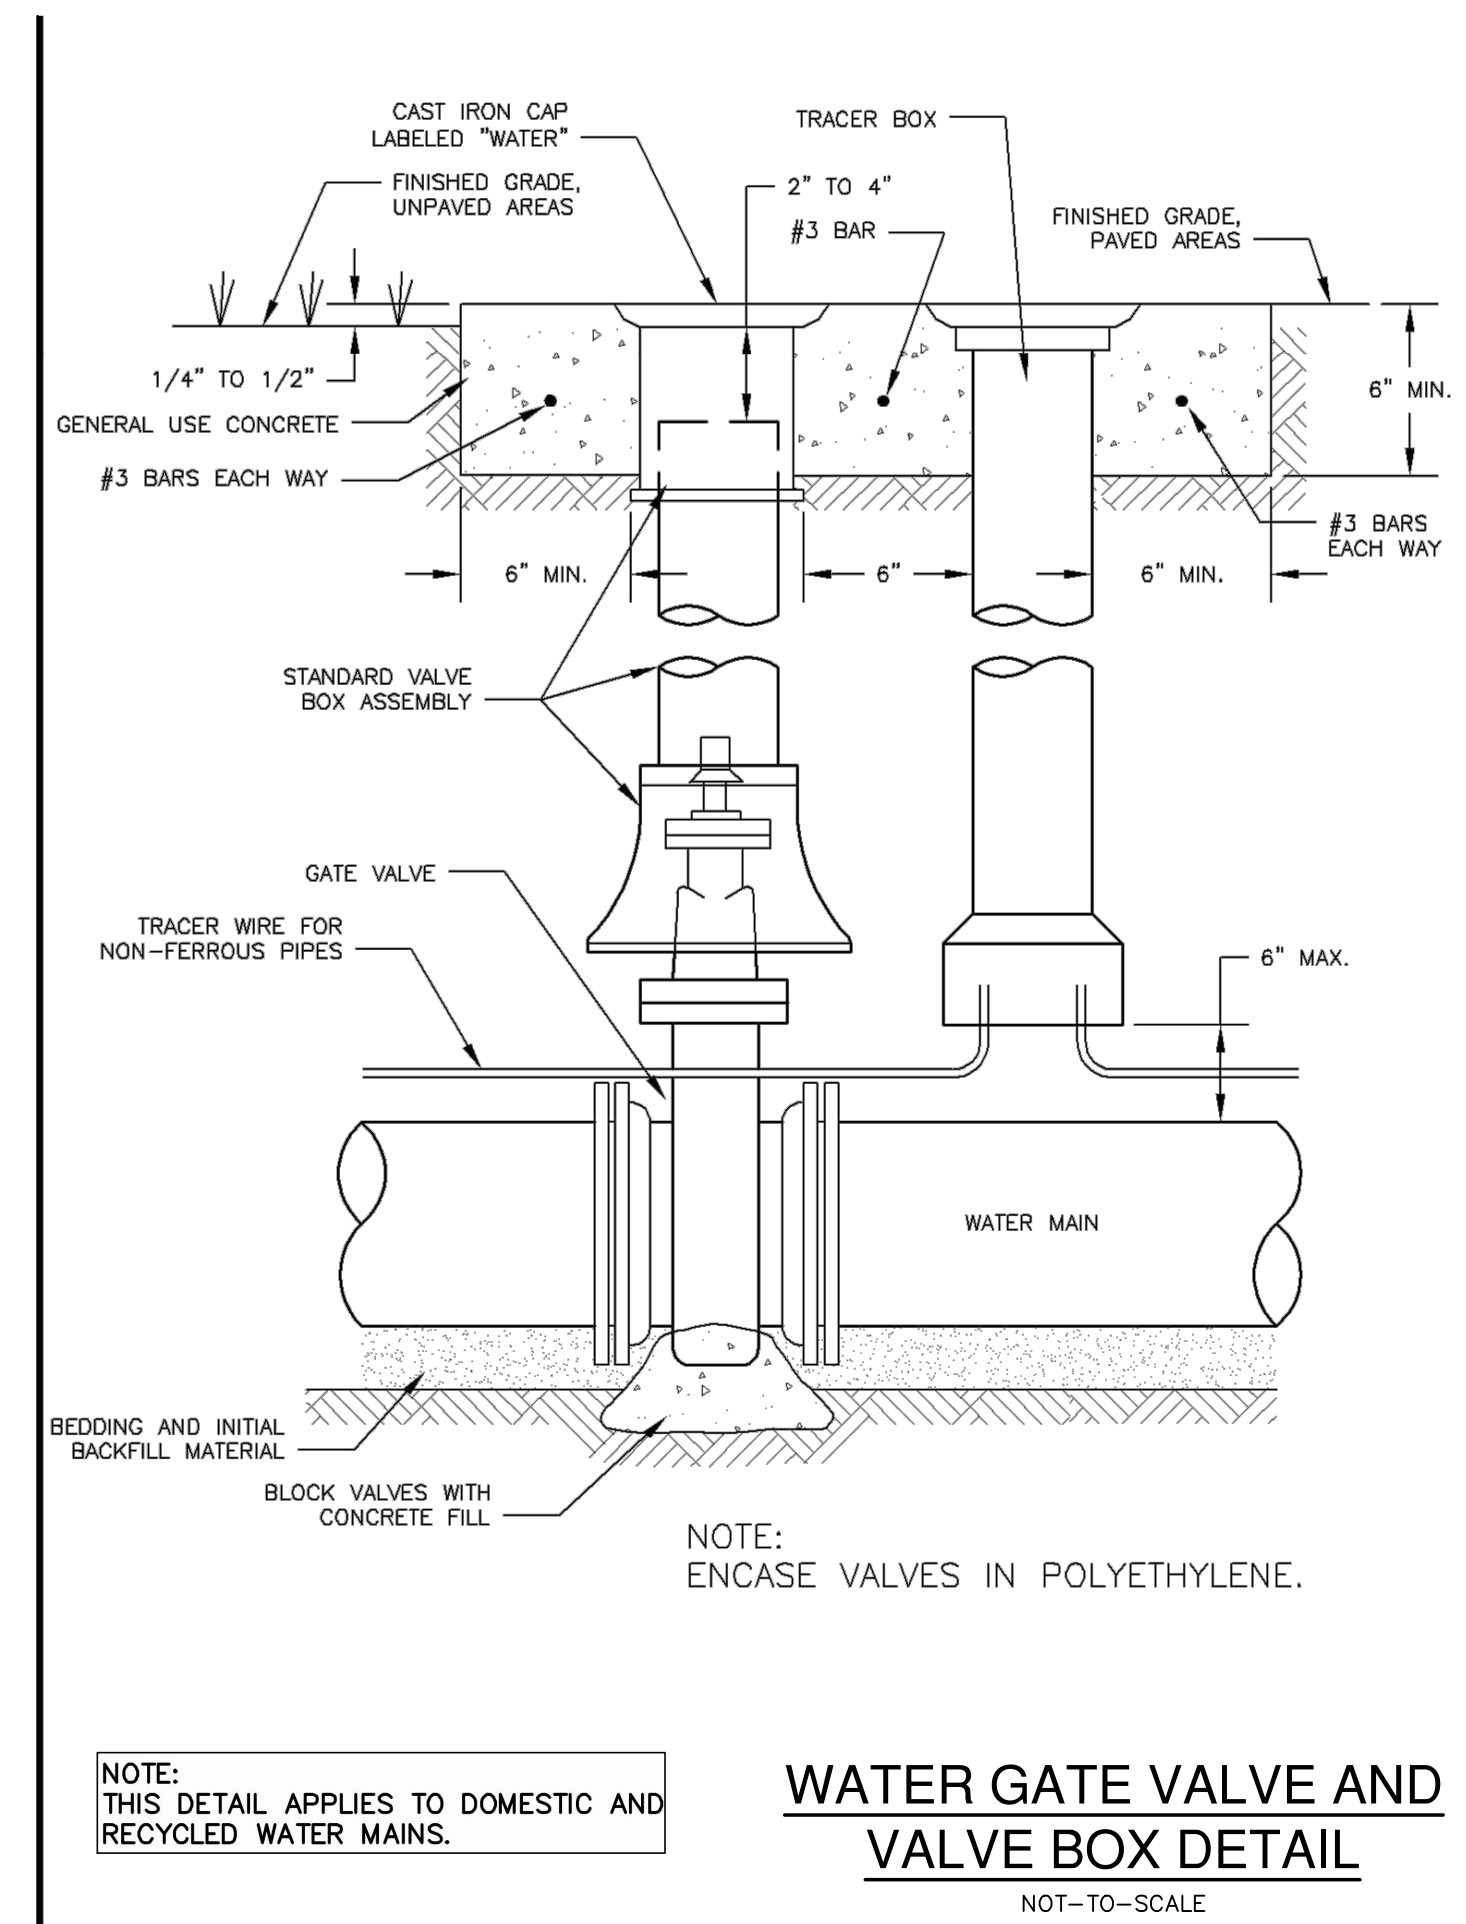


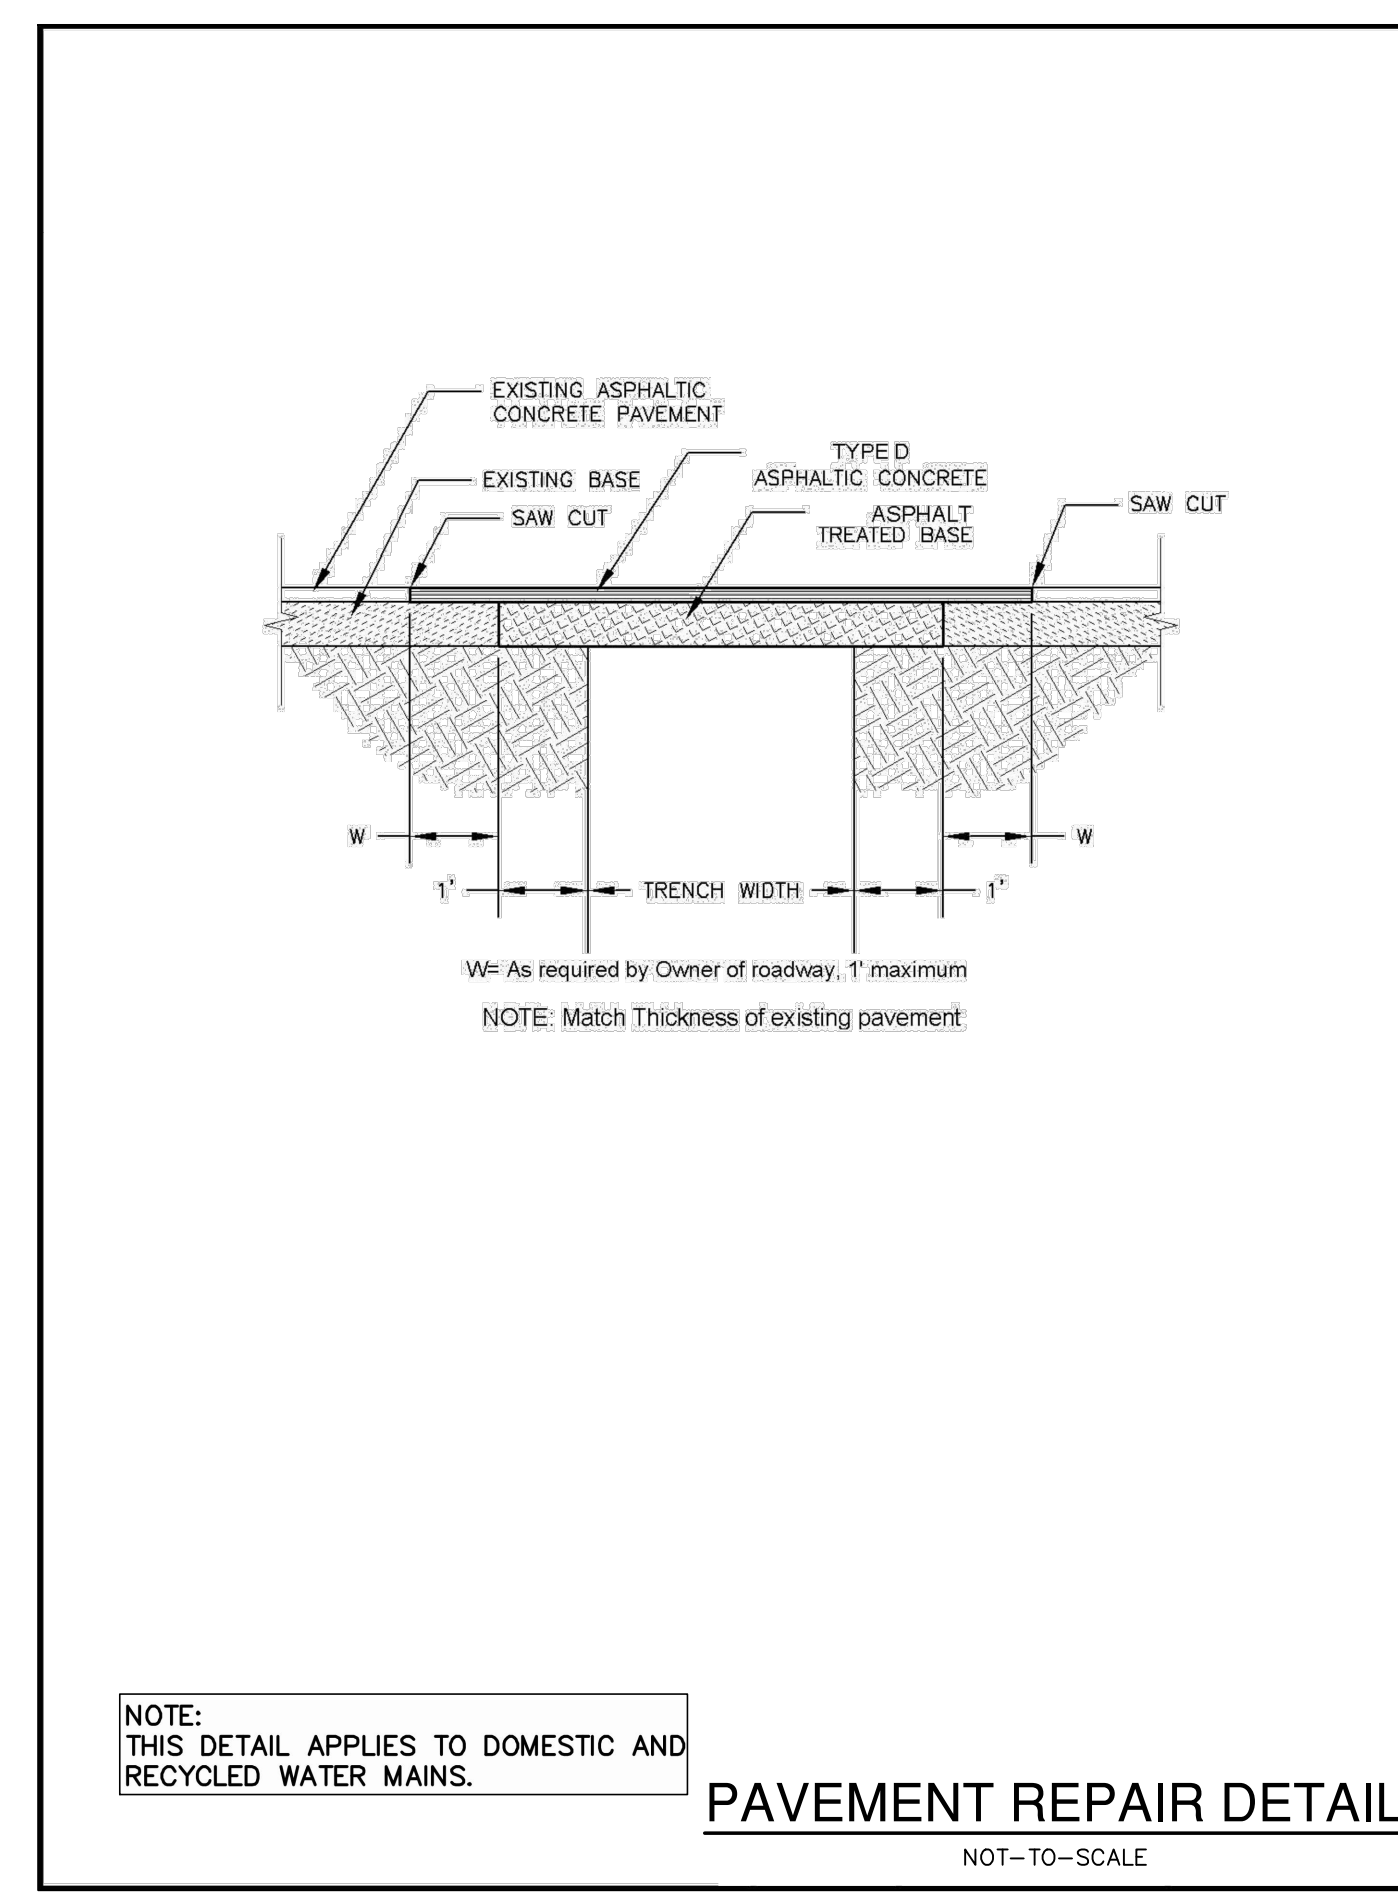

NO.	REVISION	DATE
1	REVISED UNIT NUMBERING	11/2/22
2	REVISED DETAILS	3/21/23
3	REVISED DETAILS	6/19/23
4	REVISED DETAILS	8/08/24

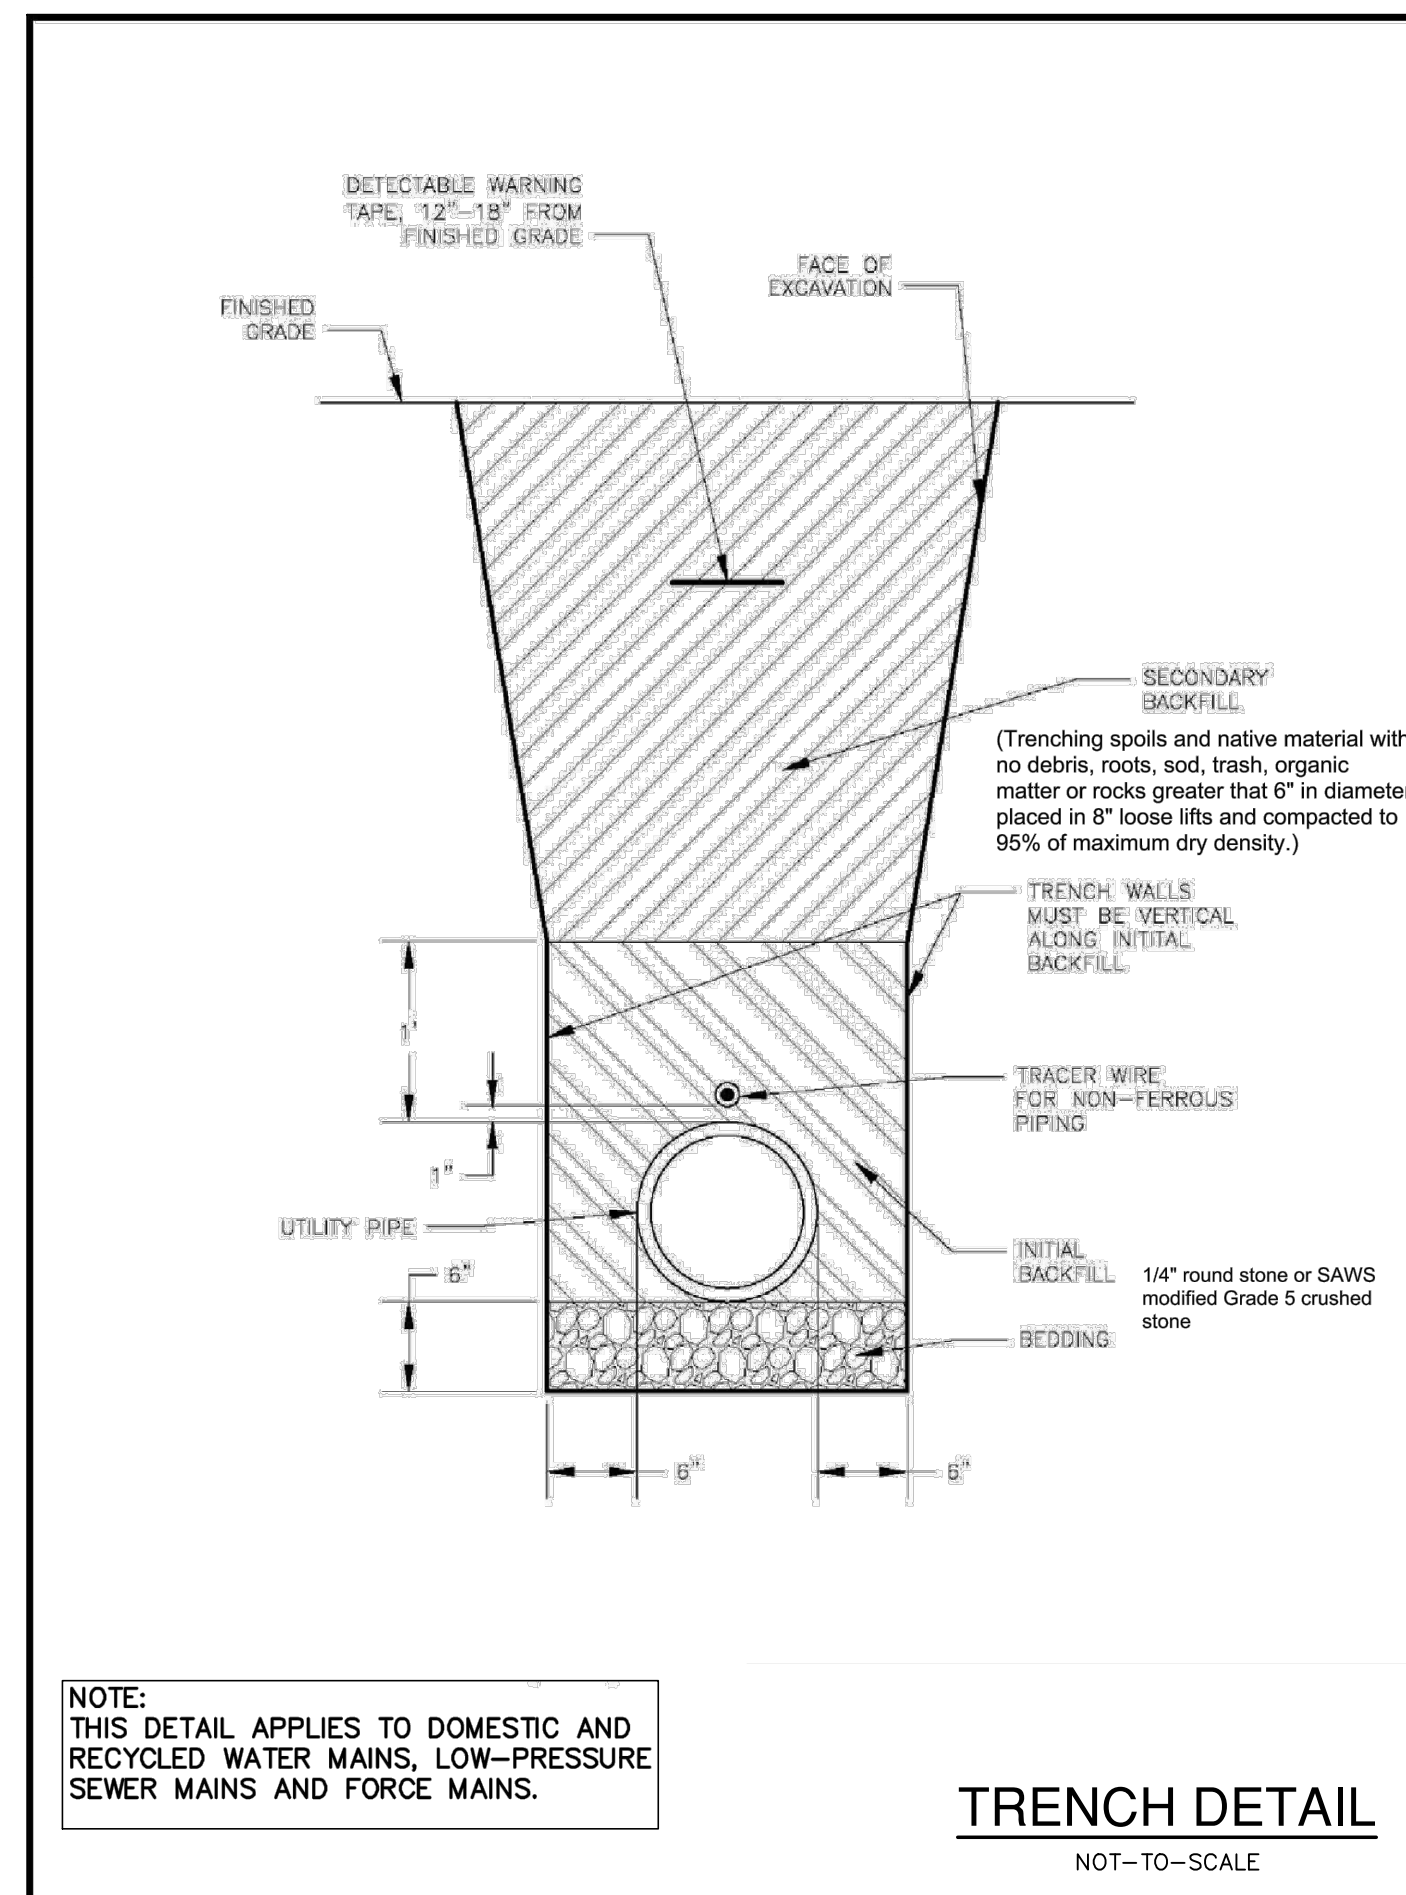

PAPE-DAWSON
ENGINEERS

SAN ANTONIO | AUSTIN | HOUSTON | FORT WORTH | DALLAS
2000 NW LOOP 410 | SAN ANTONIO, TX 78213 | 210.375.9000
TEXAS ENGINEERING FIRM #470 | TEXAS SURVEYING FIRM #1029800

MIRALOMAS GARDEN HOMES - UNIT 3
KENDALL COUNTY, TEXAS

UTILITY DETAILS
SHEET 1 OF 2

PLAT NO. _____
 JOB NO. 12616-04
 DATE AUGUST 2024
 DESIGNER AC
 CHECKED _____ DRAWN AC
 SHEET C12.11