
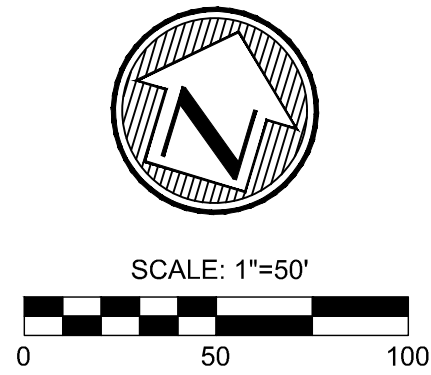


CAUTION!!!
CONTRACTOR TO VERIFY EXISTING
CONDITIONS BEFORE CONSTRUCTION.
IF ANY DISCREPANCIES NOTIFY
ENGINEER

BEXAR COUNTY R.O.W. NOTE:
BEXAR COUNTY PERMIT REQUIRED FOR
STREET TIE-IN & INTERSECTION
PAVEMENT REPLACEMENT AND/OR ANY
WORK BEING DONE IN BEXAR COUNTY
R.O.W.

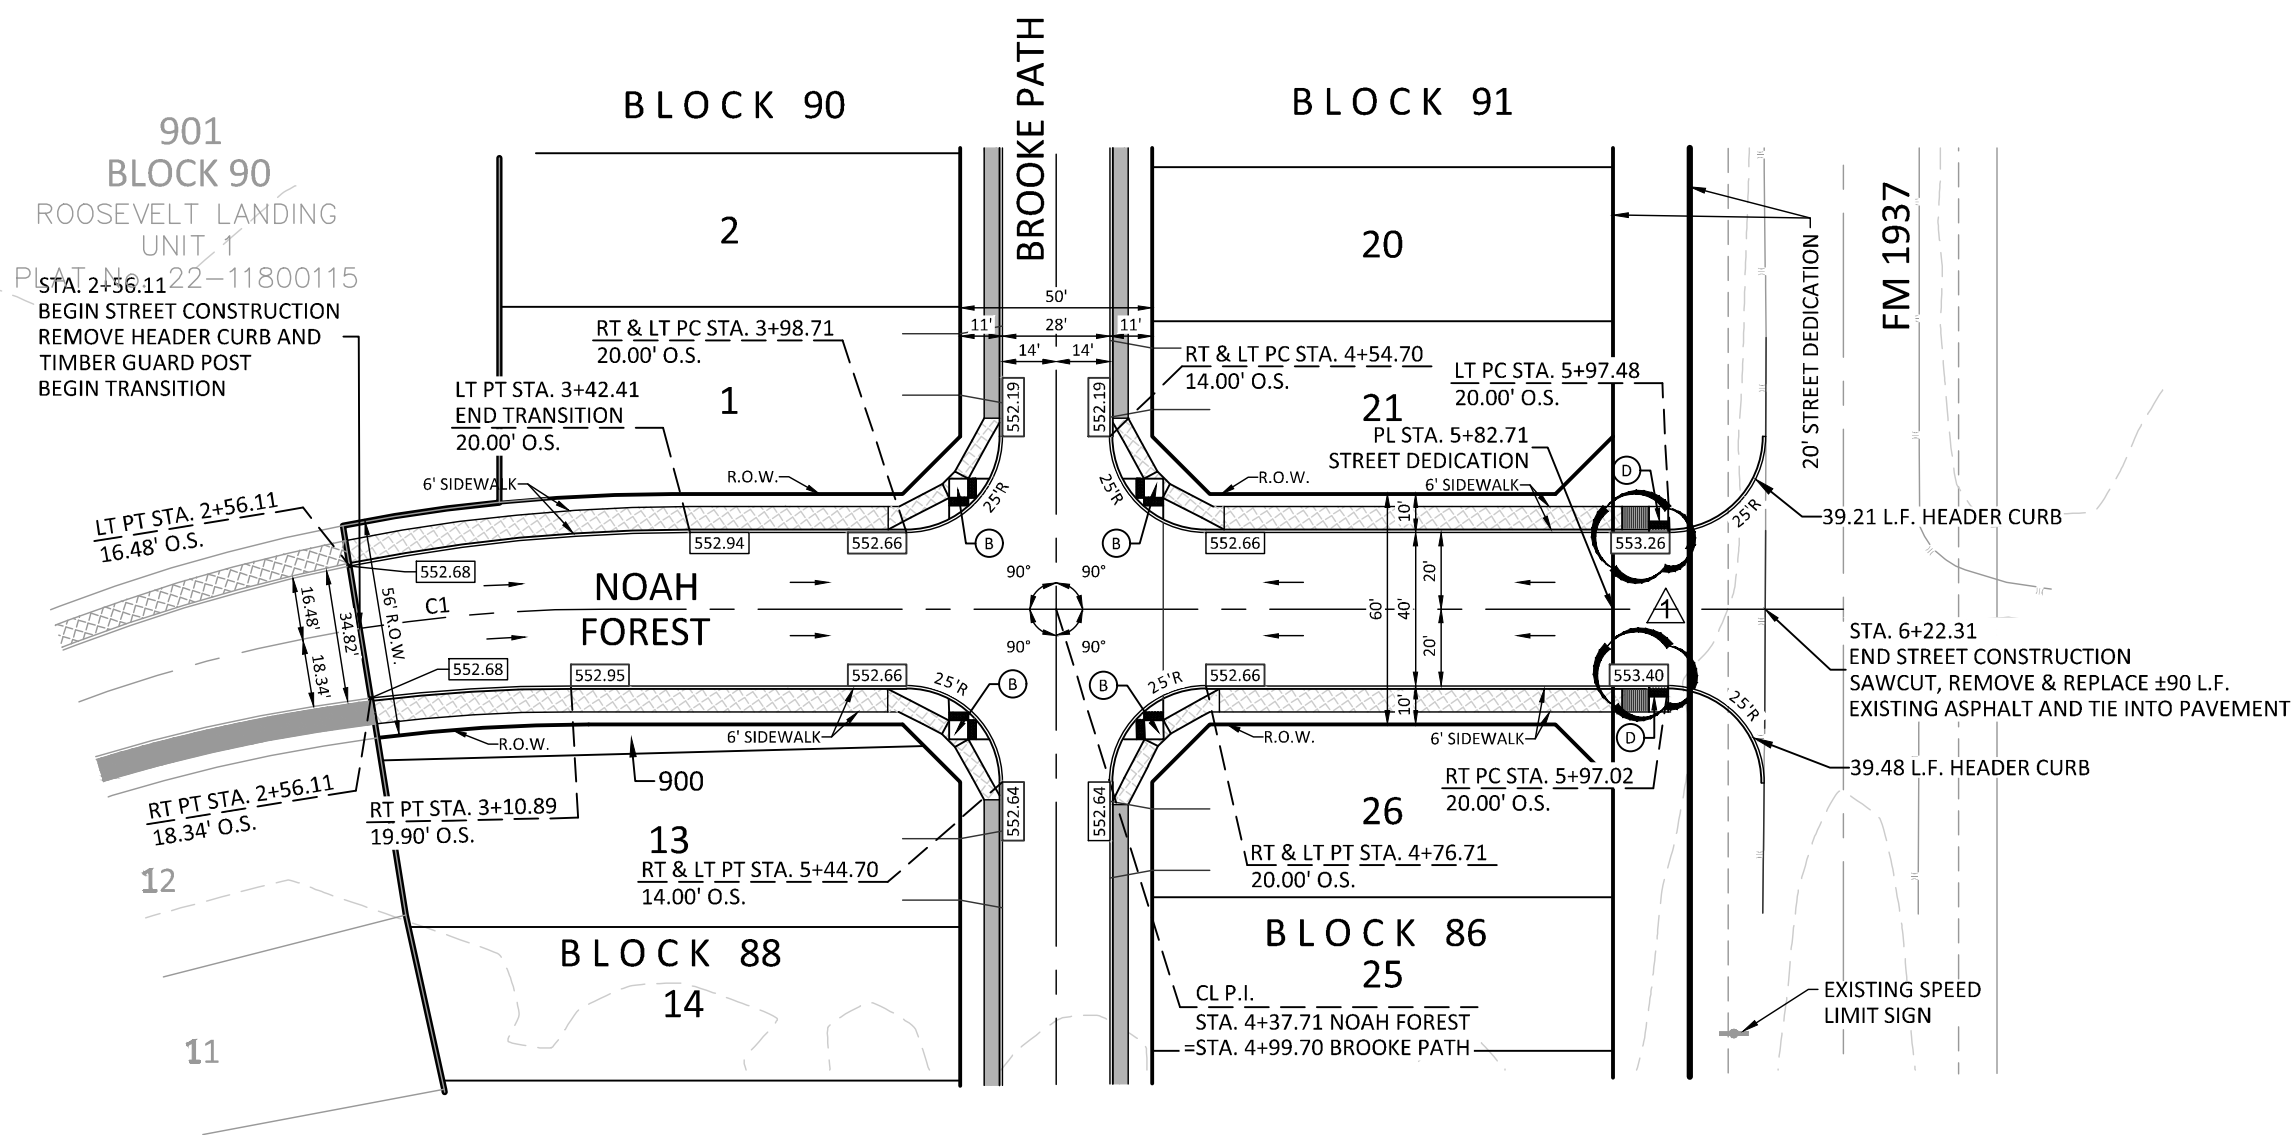

CURVE TABLE					
CURVE	LENGTH	RADIUS	DELTA	TANGENT	CHORD
C1	63.88'	400.00'	9°09'01"	32.01'	63.81'


LEGEND

- CONTRACTOR TO TIE EXISTING AND PROPOSED CURB/SIDEWALK. PRIOR TO CONSTRUCTION CONTRACTOR SHALL VERIFY ELEVATIONS.
- SIDEWALK WHEELCHAIR RAMP - TYPE 10 DIRECTIONAL RAMPS (SINGLE)
- SIDEWALK WHEELCHAIR RAMP - TYPE 10 DIRECTIONAL RAMPS (DUAL)
- SIDEWALK WHEELCHAIR RAMP - TYPE II (DEVELOPER INSTALLED)
- SIDEWALK WHEELCHAIR RAMP - TYPE I (DEVELOPER INSTALLED)
- SIDEWALK WHEELCHAIR RAMP - TYPE 11 (DEVELOPER INSTALLED) OFFSET PARALLEL RAMP
- EXISTING TOP OF CURB ELEVATION
- PROPOSED TOP OF CURB ELEVATION
- HOME BUILDER INSTALLED SIDEWALK
- DEVELOPER INSTALLED SIDEWALK
- EXISTING SIDEWALK
- SIDEWALK WHEEL CHAIR RAMP
- WASH-OUT CROWN
- FILL @ 95% COMPACTION
- POSSIBLE DRIVEWAY LOCATION
- PROPERTY LINE
- EXISTING CONTOUR
- PROPOSED CONTOUR
- PROPOSED CONCRETE CURB
- FLOW ARROW

NOAH FOREST

STA. 2+56.11 TO STA. 6+22.31

HORIZONTAL SCALE: 1" = 50'
VERTICAL SCALE: 1" = 5'

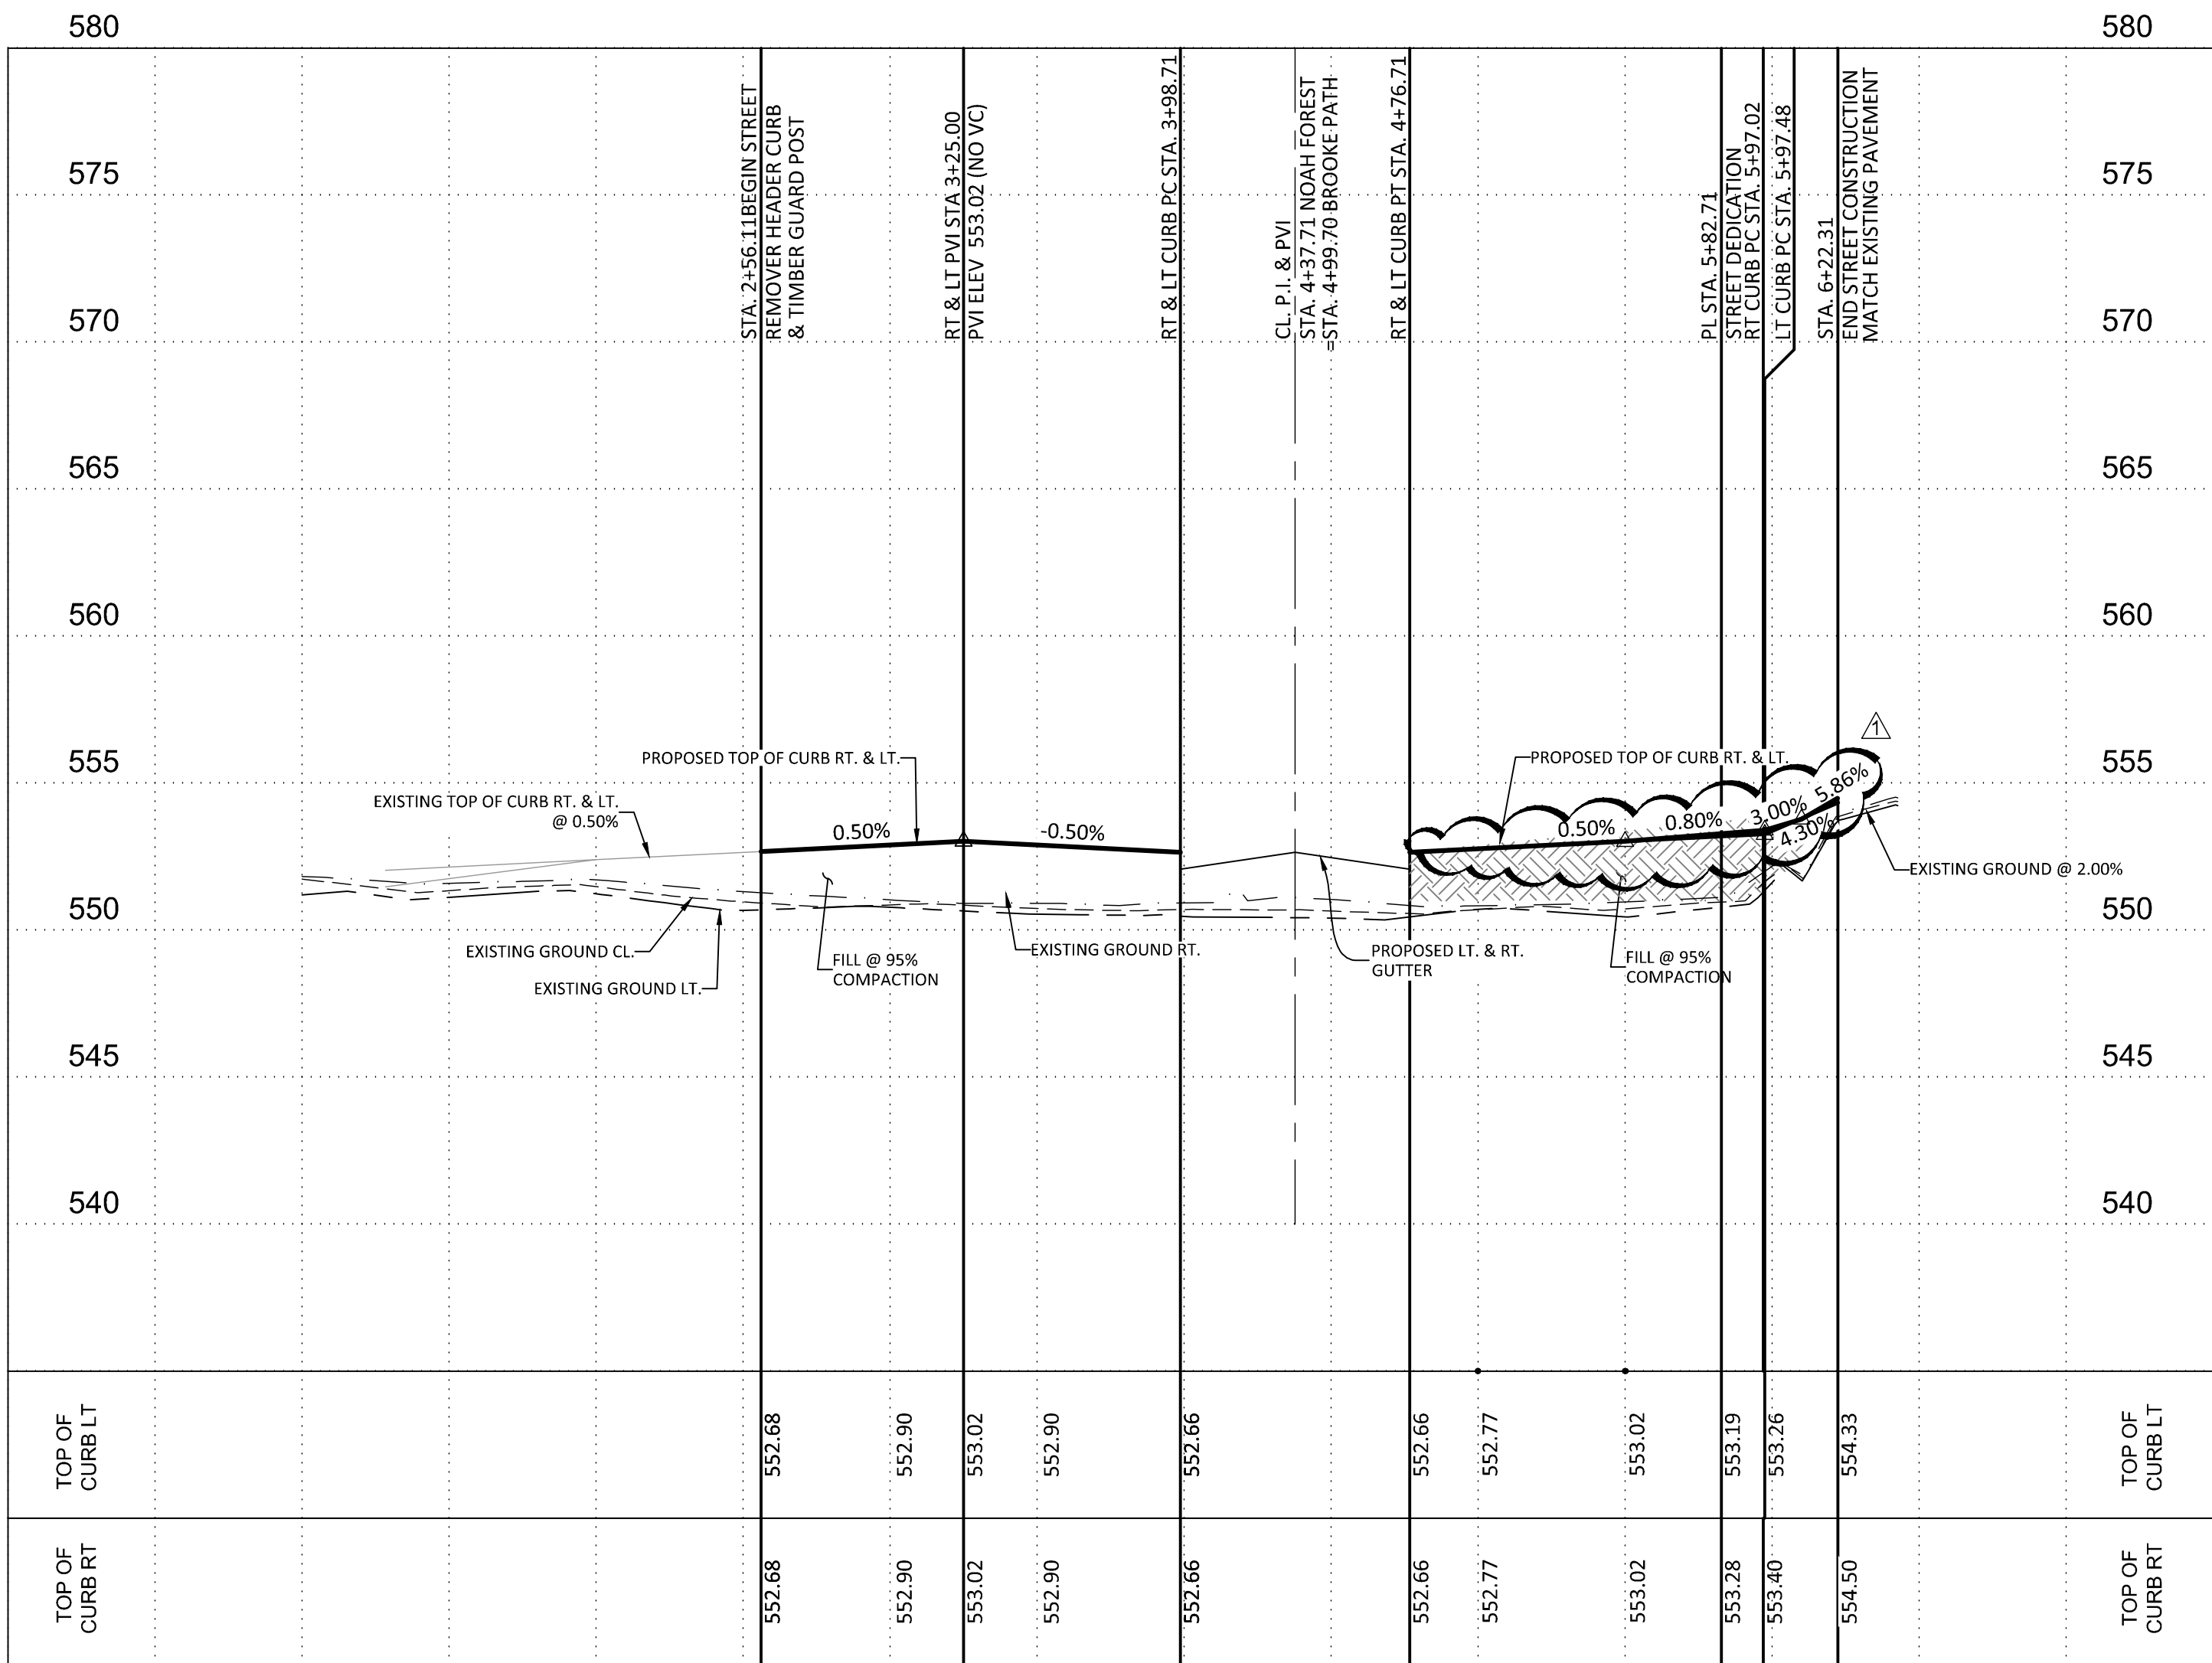

REVISIONS		NO.	DATE	DESCRIPTION
		1	03/12/24	STREET DESIGN REVISION

Engineers
Surveyors
Planners

MTK

Moy Tarin Ramirez Engineers, LLC
TBPELS: ENGINEERING F-5297/SURVEYING: F-10131500
12770 OMARON PATH, SUITE 100 TEL: (210) 698-5051
SAN ANTONIO, TEXAS 78249 FAX: (210) 698-5055



ROOSEVELT LANDING UNIT 2
STREET PLAN & PROFILE
NOAH FOREST
STA. 2+56.11 TO STA. 6+22.31

SHEET
C4.9

SUBMITTAL SET