


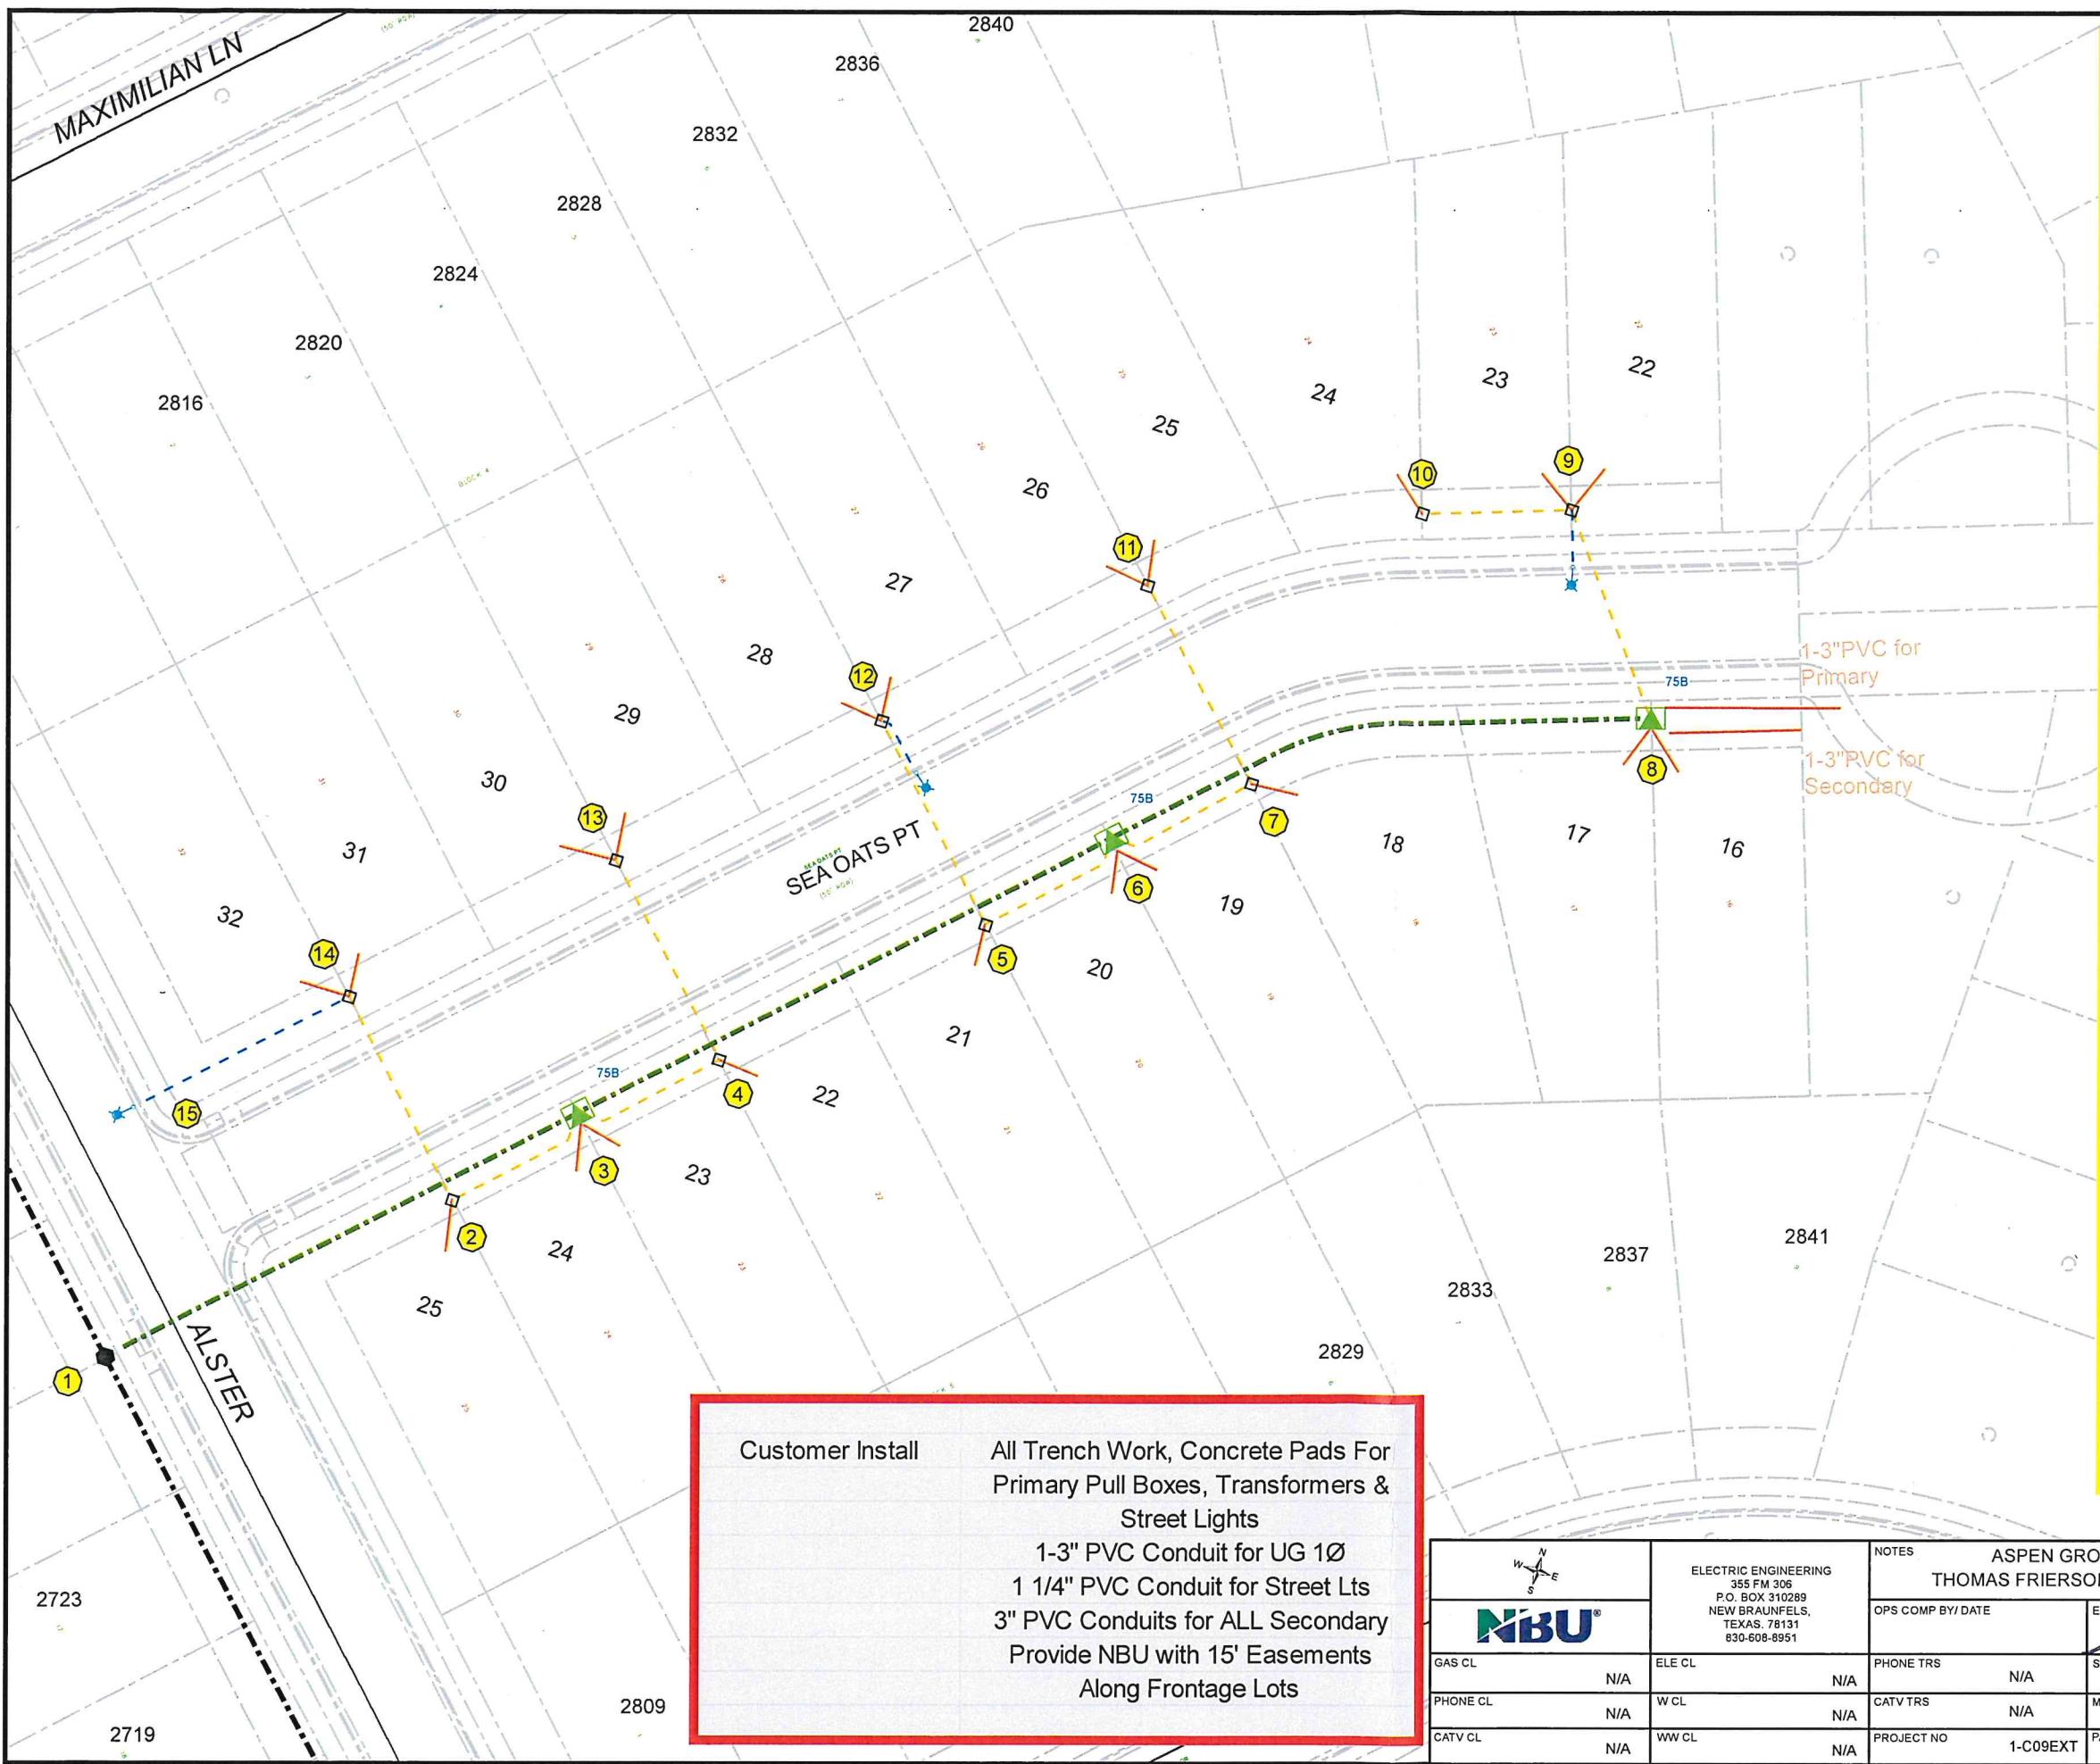

WL#	WORK FUNCTION	COMMENTS
1	NBU Install	From Existing Pull box Run 165' 1Ø 1/0 UD Primary to WL3
2	NBU Install Customer Install	70' 350 UD Secondary to WL14 Secondary Pull Box 1-3" PVC Stub out
3	NBU Install	75kVA 1Ø 120/240 Pdmr Trxfmr 185' 1Ø 1/0 UD Primary to WL6 45' 350 UD Secondary to WL2 45' 350 UD Secondary to WL4 2-3" PVC Stub outs
4	Customer Install NBU Install Customer Install	70' 350 UD Secondary to WL13 Secondary Pull Box 1-3" PVC Stub out
5	NBU Install Customer Install	70' 350 UD Secondary to WL12 Secondary Pull Box 1-3" PVC Stub out
6	NBU Install	75kVA 1Ø 120/240 Pdmr Trxfmr 180' 1Ø 1/0 UD Primary to WL8 45' 350 UD Secondary to WL5 45' 350 UD Secondary to WL7 2-3" PVC Stub outs
7	Customer Install NBU Install Customer Install	70' 350 UD Secondary to WL11 Secondary Pull Box 1-3" PVC Stub out
8	NBU Install Customer Install	75kVA 1Ø 120/240 Pdmr Trxfmr 75' 350 UD Secondary to WL9 2-3" PVC Stub outs *For Future Use*
9	NBU Install	1-3" PVC Stub out for Secondary 1-3" PVC Stub out for Primary Aluminum Street Light with LED Fixture 45' 350 UD Secondary to WL10
10	Customer Install	Secondary Pull Box 2-3" PVC Stub outs 1-1 1/4" PVC for Light
11	Customer Install	Secondary Pull Box 1-3" PVC Stub out 2-3" PVC Stub outs
12	NBU Install Customer Install	Aluminum Street Light with LED Fixture Secondary Pull Box 2-3" PVC Stub outs 1-1 1/4" PVC for Light
13	Customer Install	Secondary Pull Box 2-3" PVC Stub outs
14	NBU Install Customer Install	120' 12-2 UD Wire to WL15 Secondary Pull Box 2-3" PVC Stub outs 1-1 1/4" PVC for Light
15	NBU Install	Aluminum Street Light with LED Fixture

Customer Install

All Trench Work, Concrete Pads For
Primary Pull Boxes, Transformers &
Street Lights

1-3" PVC Conduit for UG 1Ø
1 1/4" PVC Conduit for Street Lts
3" PVC Conduits for ALL Secondary
Provide NBU with 15' Easements
Along Frontage Lots

		ELECTRIC ENGINEERING 355 FM 306 P.O. BOX 310289 NEW BRAUNFELS, TEXAS. 78131 830-608-8951		NOTES ASPEN GROVE REALTY THOMAS FRIERSON 318-470-0028		PROJ TITLE / LOCATION SUN FLOWERE RDGE 1C	
GAS CL		ELE CL		PHONE TRS		SCALE 1 inch = 51.28 feet	
PHONE CL		W CL		CATV TRS		MAPSCO	
CATV CL		WW CL		PROJECT NO		PAGE 1 OF 1	
N/A		N/A		N/A		REV NO 1	
N/A		N/A		N/A		REV DATE 1/1/24	
N/A		N/A		N/A		ISSUE DATE 1-26-24	
N/A		N/A		N/A		TECH SP	
N/A		N/A		N/A		WO# 238052	