


WL#	WORK FUNCTION	INSTRUCTION
	Note	Existing Fiber Box with WO# 244612
1	Contractor	Find & Intercept Existing 2" Conduit and Continue to WL # 2
2	Contractor	Install Secondary Pullbox Install (1) 2" Fiber Conduit to WL# 3
3	Contractor	Install Secondary Pullbox Install (1) 2" Fiber Conduit to WL# 4
4	Contractor	Install Secondary Pullbox Install (1) 2" Fiber Stubout (Future Extension to Lift Station)
5	Contractor	Install (1) 2" Fiber Conduit to WL# 6

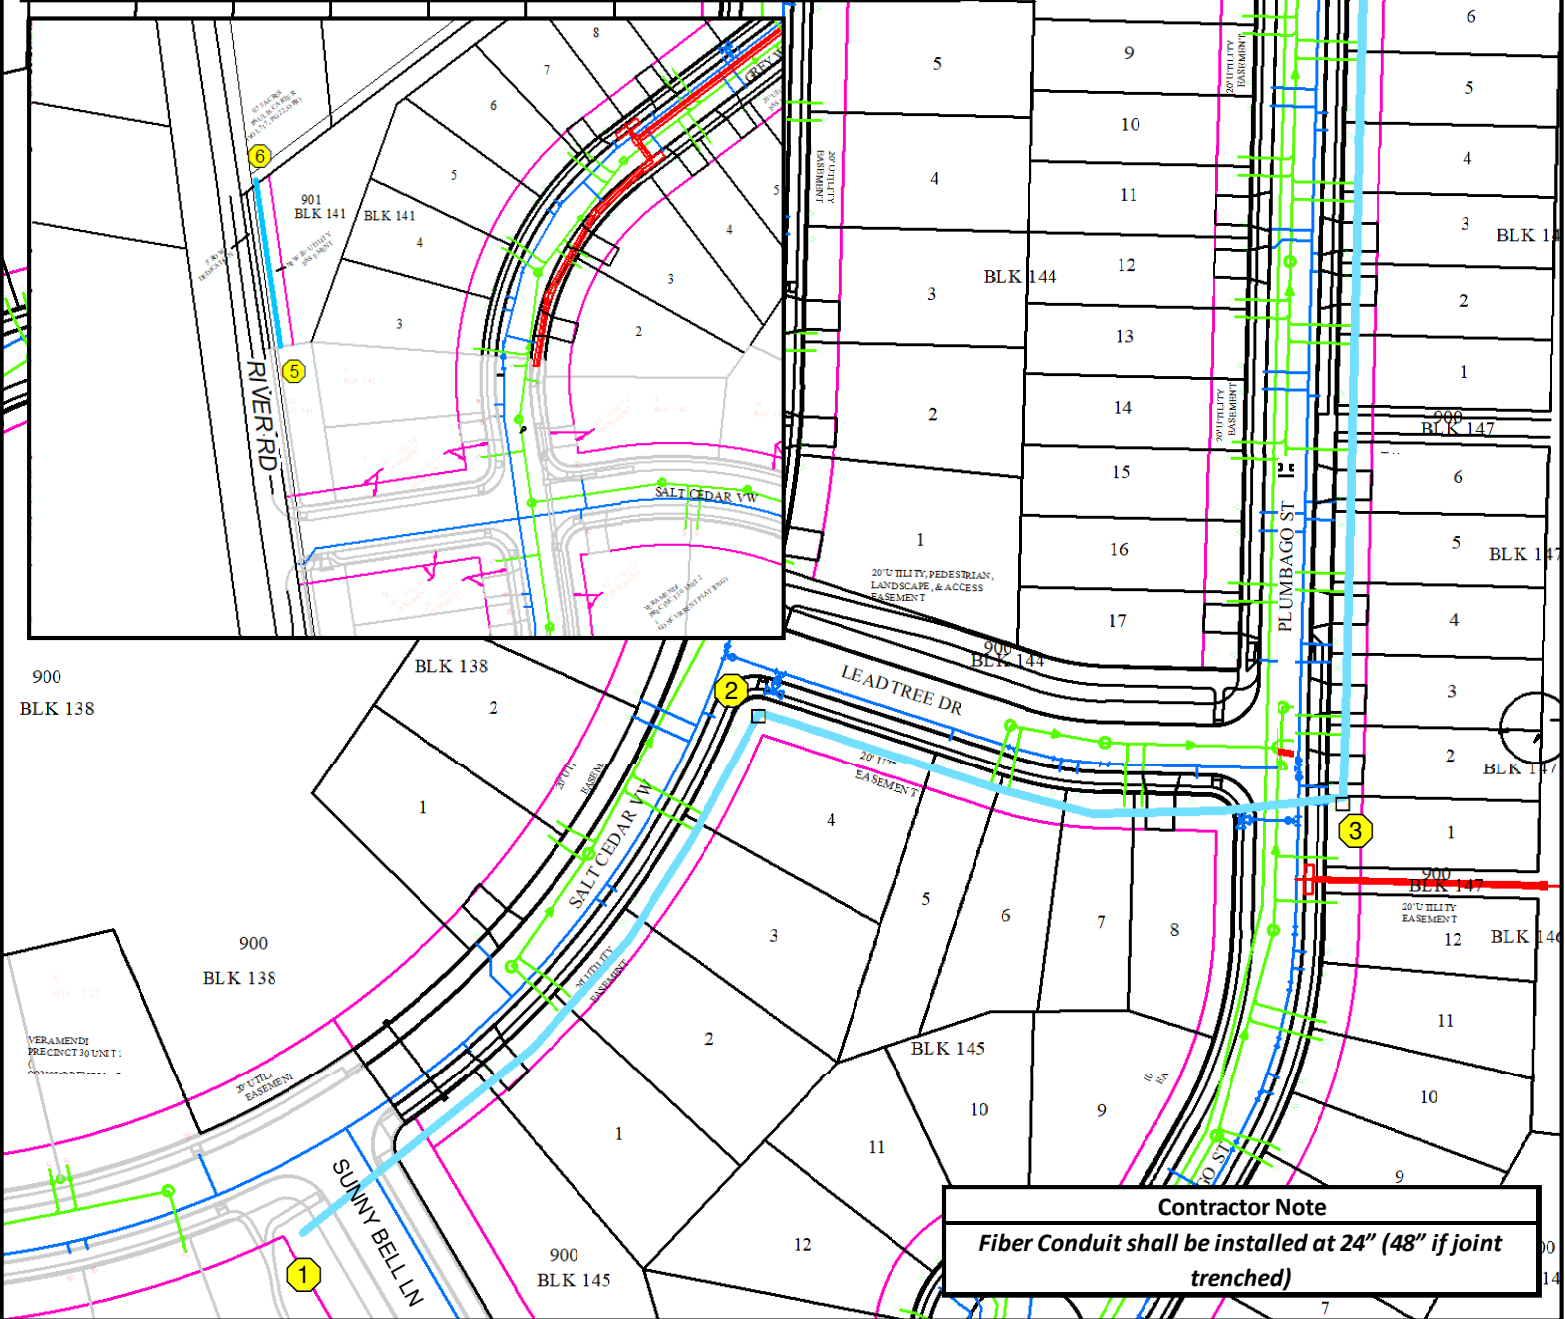

W E S			ELECTRIC ENGINEERING 355 FM 306 NEW BRAUNFELS, TEXAS. 78130 830-608-8951			NOTES			PROJ TITLE / LOCATION Sunny Bell Ln & Salt Cedar Vw (Veramendi Precinct 30 Unit 3)						
NBU®						OPS COMP BY / DATE		ENG APR BY / DATE		PROJ DESC Fiber Conduit					
GAS N/A		ELE N/A		W N/A		AT&T TRS N/A		SCALE 1 inch = 108.33 feet		REV NO △		REV DATE / /		ISSUE DATE 01-28-2025	
AT&T N/A		PRIVATE N/A		WW N/A		SPECTRUM TRS N/A		PROJECT No 1-C20FOEXT		△		/ /		TECH A. Owen	
SPECTRUM N/A		OTHER N/A		OTHER N/A		OTHER TRS N/A		PAGE 1 OF 1		△		/ /		WO# 258929	