
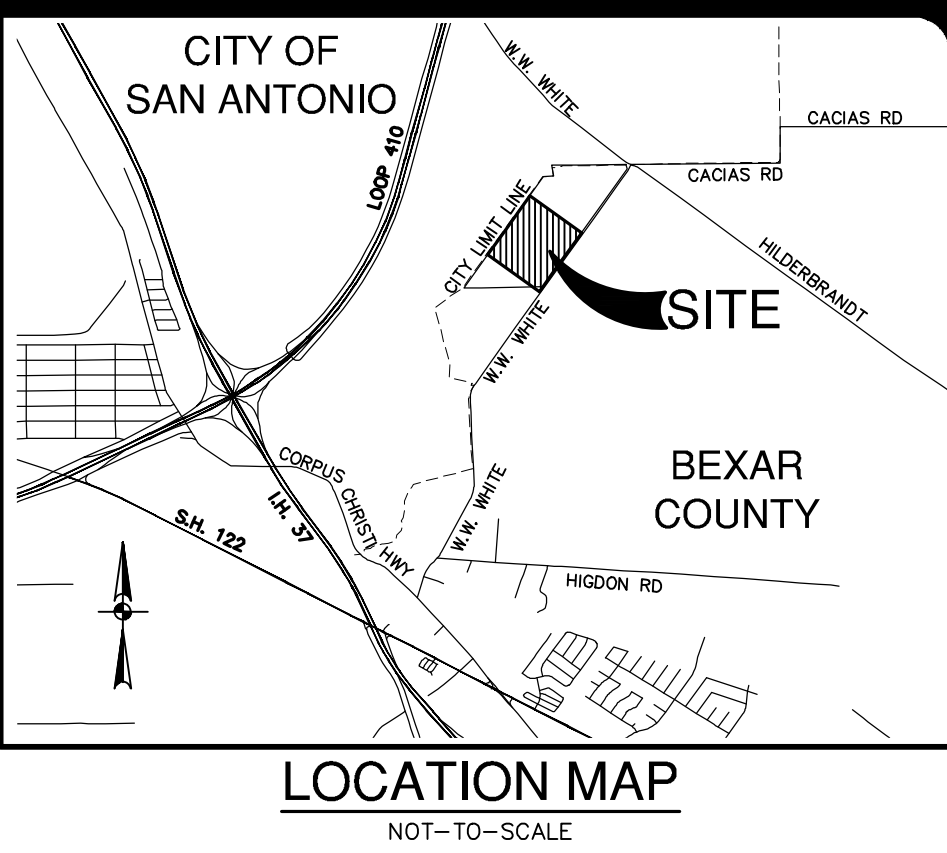


Date: March 31, 2021, 9:12 AM -- User: jkramer
File: N:\CIVIL\12428-00\12428-00 CTL.dwg

REFERENCE: ---

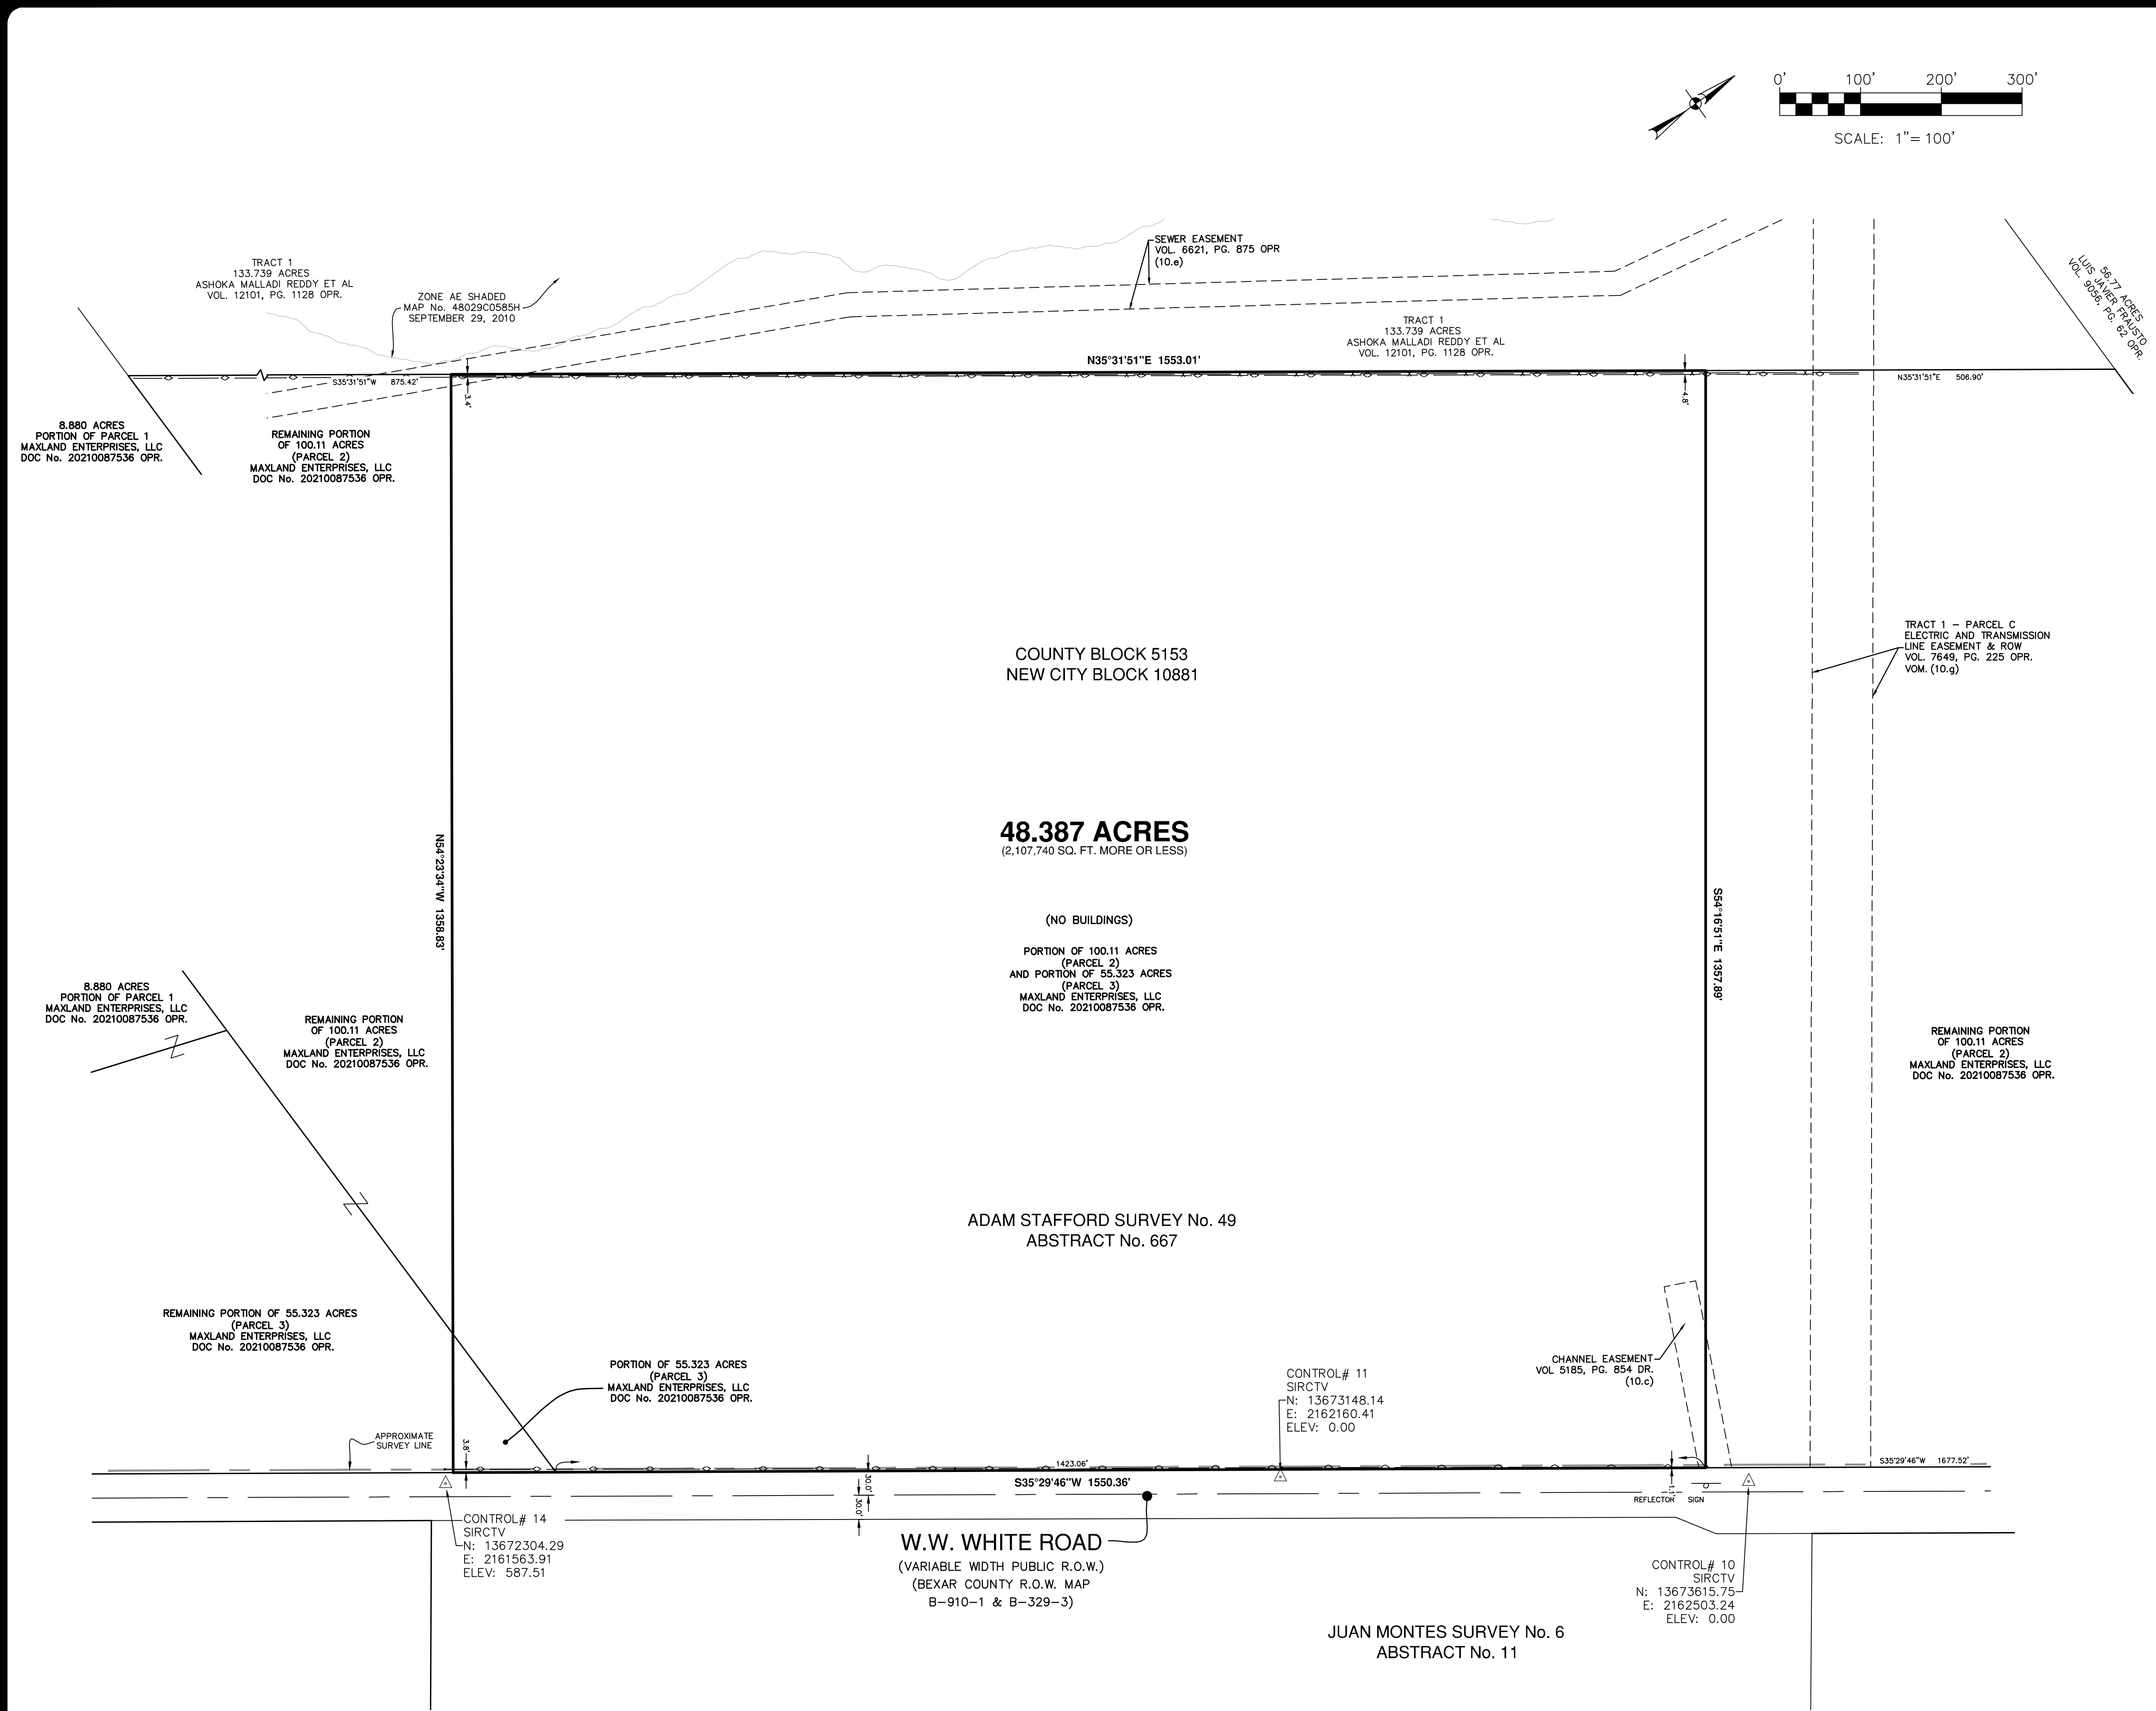

DATE	
REVISION	
NO.	

PAPE-DAWSON ENGINEERS

SAN ANTONIO | AUSTIN | HOUSTON | FORT WORTH | DALLAS
2000 NW LOOP 410 | SAN ANTONIO, TX 78213 | 210.375.9000
TEXAS ENGINEERING FIRM #470 | TEXAS SURVEYING FIRM #10028800

CONTROL SHEET

JOB NO.	12428-00
DATE	MAY 2021
CHECKED: EJS	DRAWN: JK
CIVIL JOB NO.	---
REFERENCE:	---
SHEET	1 OF 1

PROJECT NAME: AGAVE