



Date: Apr 18, 2025, 10:09am User: jh_00478403
File: P:\18457\18457\00\PDF\18457\SWMP_CAD\Existing Impervious Cover Exhibit.dwg

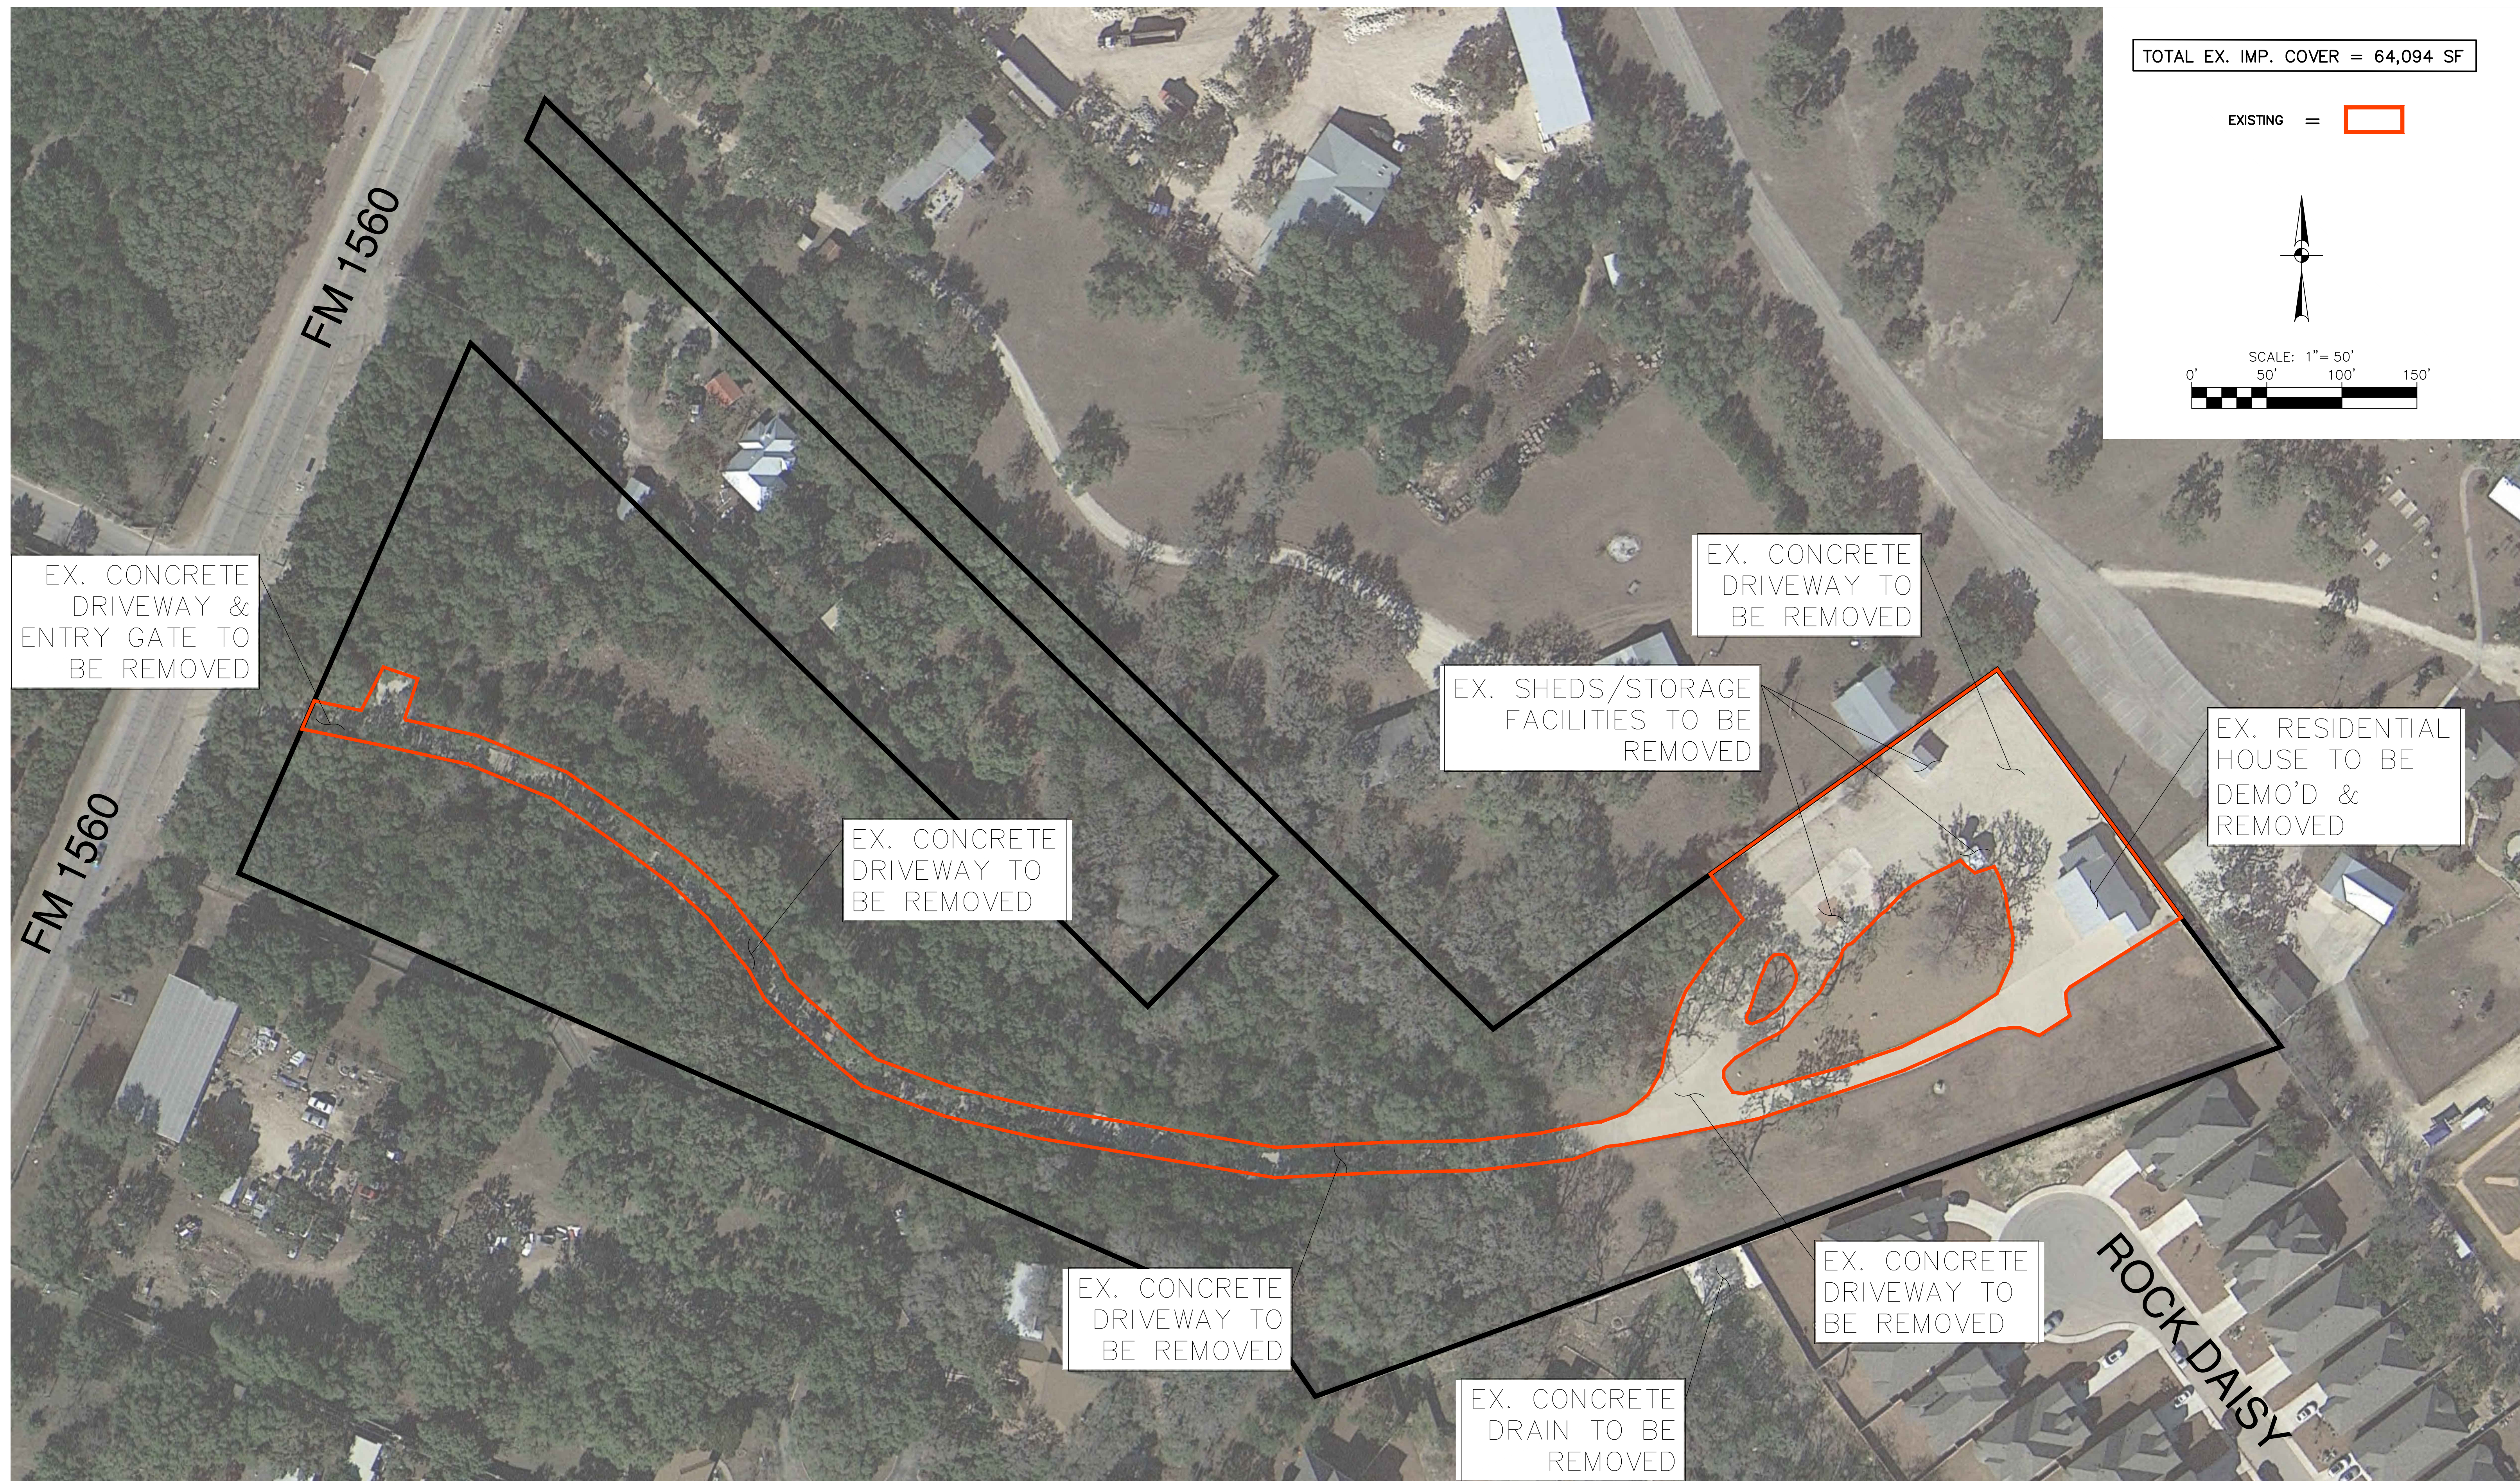

TOTAL EX. IMP. COVER = 64,094 SF

EXISTING = 

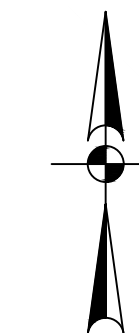

SCALE: 1" = 50'
0' 50' 100' 150'

APOLLO OAKS

DEMOLITION & EXISTING IMPERVIOUS COVER CALCULATIONS