
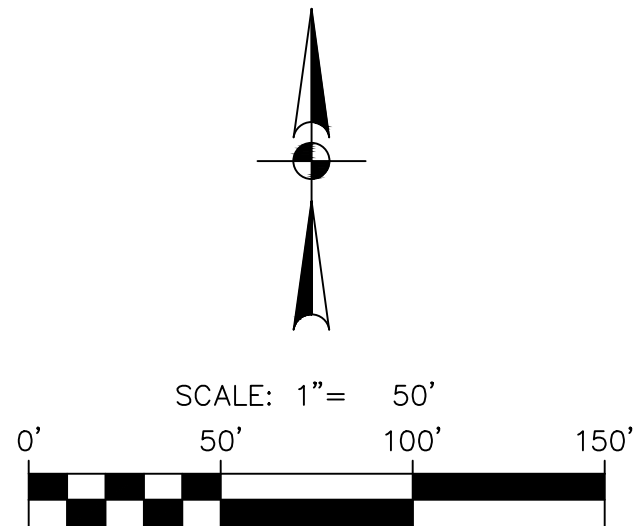
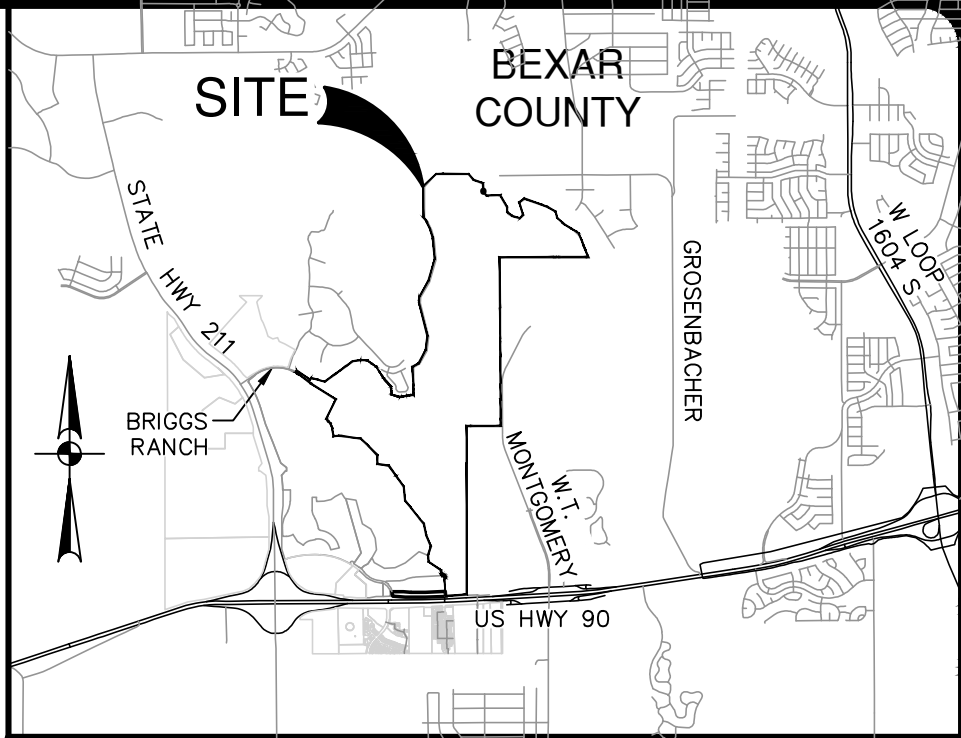


Date: July 18, 2025, 4:00 PM -- User ID: ximena.martinezguti
File: P:\14\12\17\Design\Exhibits\Archive\250721--TRP141217.dwg

Number	Northing	Easting	Description	Size	Species	Multi Trunk	Size Class	Location Class	Condition
1569	2050519	13699188	MK11X9	11x9	MK	Y	Significant	Non-Exempt	Saved
1570	2050524	13699189	HK10X9X7	10x9x7	HK	Y	Significant	Non-Exempt	Saved
1571	2050563	13699212	HK16	16	HK	N	Significant	Exempt	Saved
1572	2050562	13699255	MK16	16	MK	N	Significant	Non-Exempt	Saved
1573	2050562	13699259	MK16	16	MK	N	Significant	Non-Exempt	Saved
1574	2050561	13699266	MK16	16	MK	N	Significant	Non-Exempt	Saved
1575	2050562	13699278	HK11	11	HK	N	Significant	Non-Exempt	Saved
1576	2050558	13699302	HK10	10	HK	N	Significant	Non-Exempt	Saved
1577	2050561	13699319	MK10X9	10x9	MK	Y	Significant	Non-Exempt	Saved
1578	2050559	13699340	MK14	14	MK	N	Significant	Non-Exempt	Saved
1598	2050561	13699149	HK13	13	HK	N	Significant	Exempt	Saved
1599	2050562	13699130	HK16	16	HK	N	Significant	Exempt	Saved
1600	2050562	13699094	HK14	14	HK	N	Significant	Exempt	Saved
1601	2050563	13699034	HK12	12	HKJ	N	Significant	Exempt	Saved
1602	2050566	13699034	HK10	10	HK	N	Significant	Exempt	Saved
1603	2050575	13699019	HK10	10	HK	N	Significant	Non-Exempt	Removed
1604	2050564	13699010	MK15	15	MK	N	Significant	Exempt	Saved
1605	2050570	13699003	HK12	12	HK	N	Significant	Non-Exempt	Removed
1606	2050565	13698981	MK13X12	13X12	MK	Y	Significant	Exempt	Saved
1607	2050563	13698969	HK14	14	HK	N	Significant	Exempt	Saved
1608	2050564	13698905	MK11X10	11x10	MK	Y	Significant	Non-Exempt	Removed
1609	2050562	13698893	HK11	11	HK	N	Significant	Non-Exempt	Removed
1610	2050561	13698841	MK16X14	16X14	MK	Y	Significant	Non-Exempt	Removed
1611	2050564	13698842	MK10	10	MK	N	Significant	Non-Exempt	Removed
1612	2050562	13698775	HK18	18	HK	N	Significant	Non-Exempt	Removed

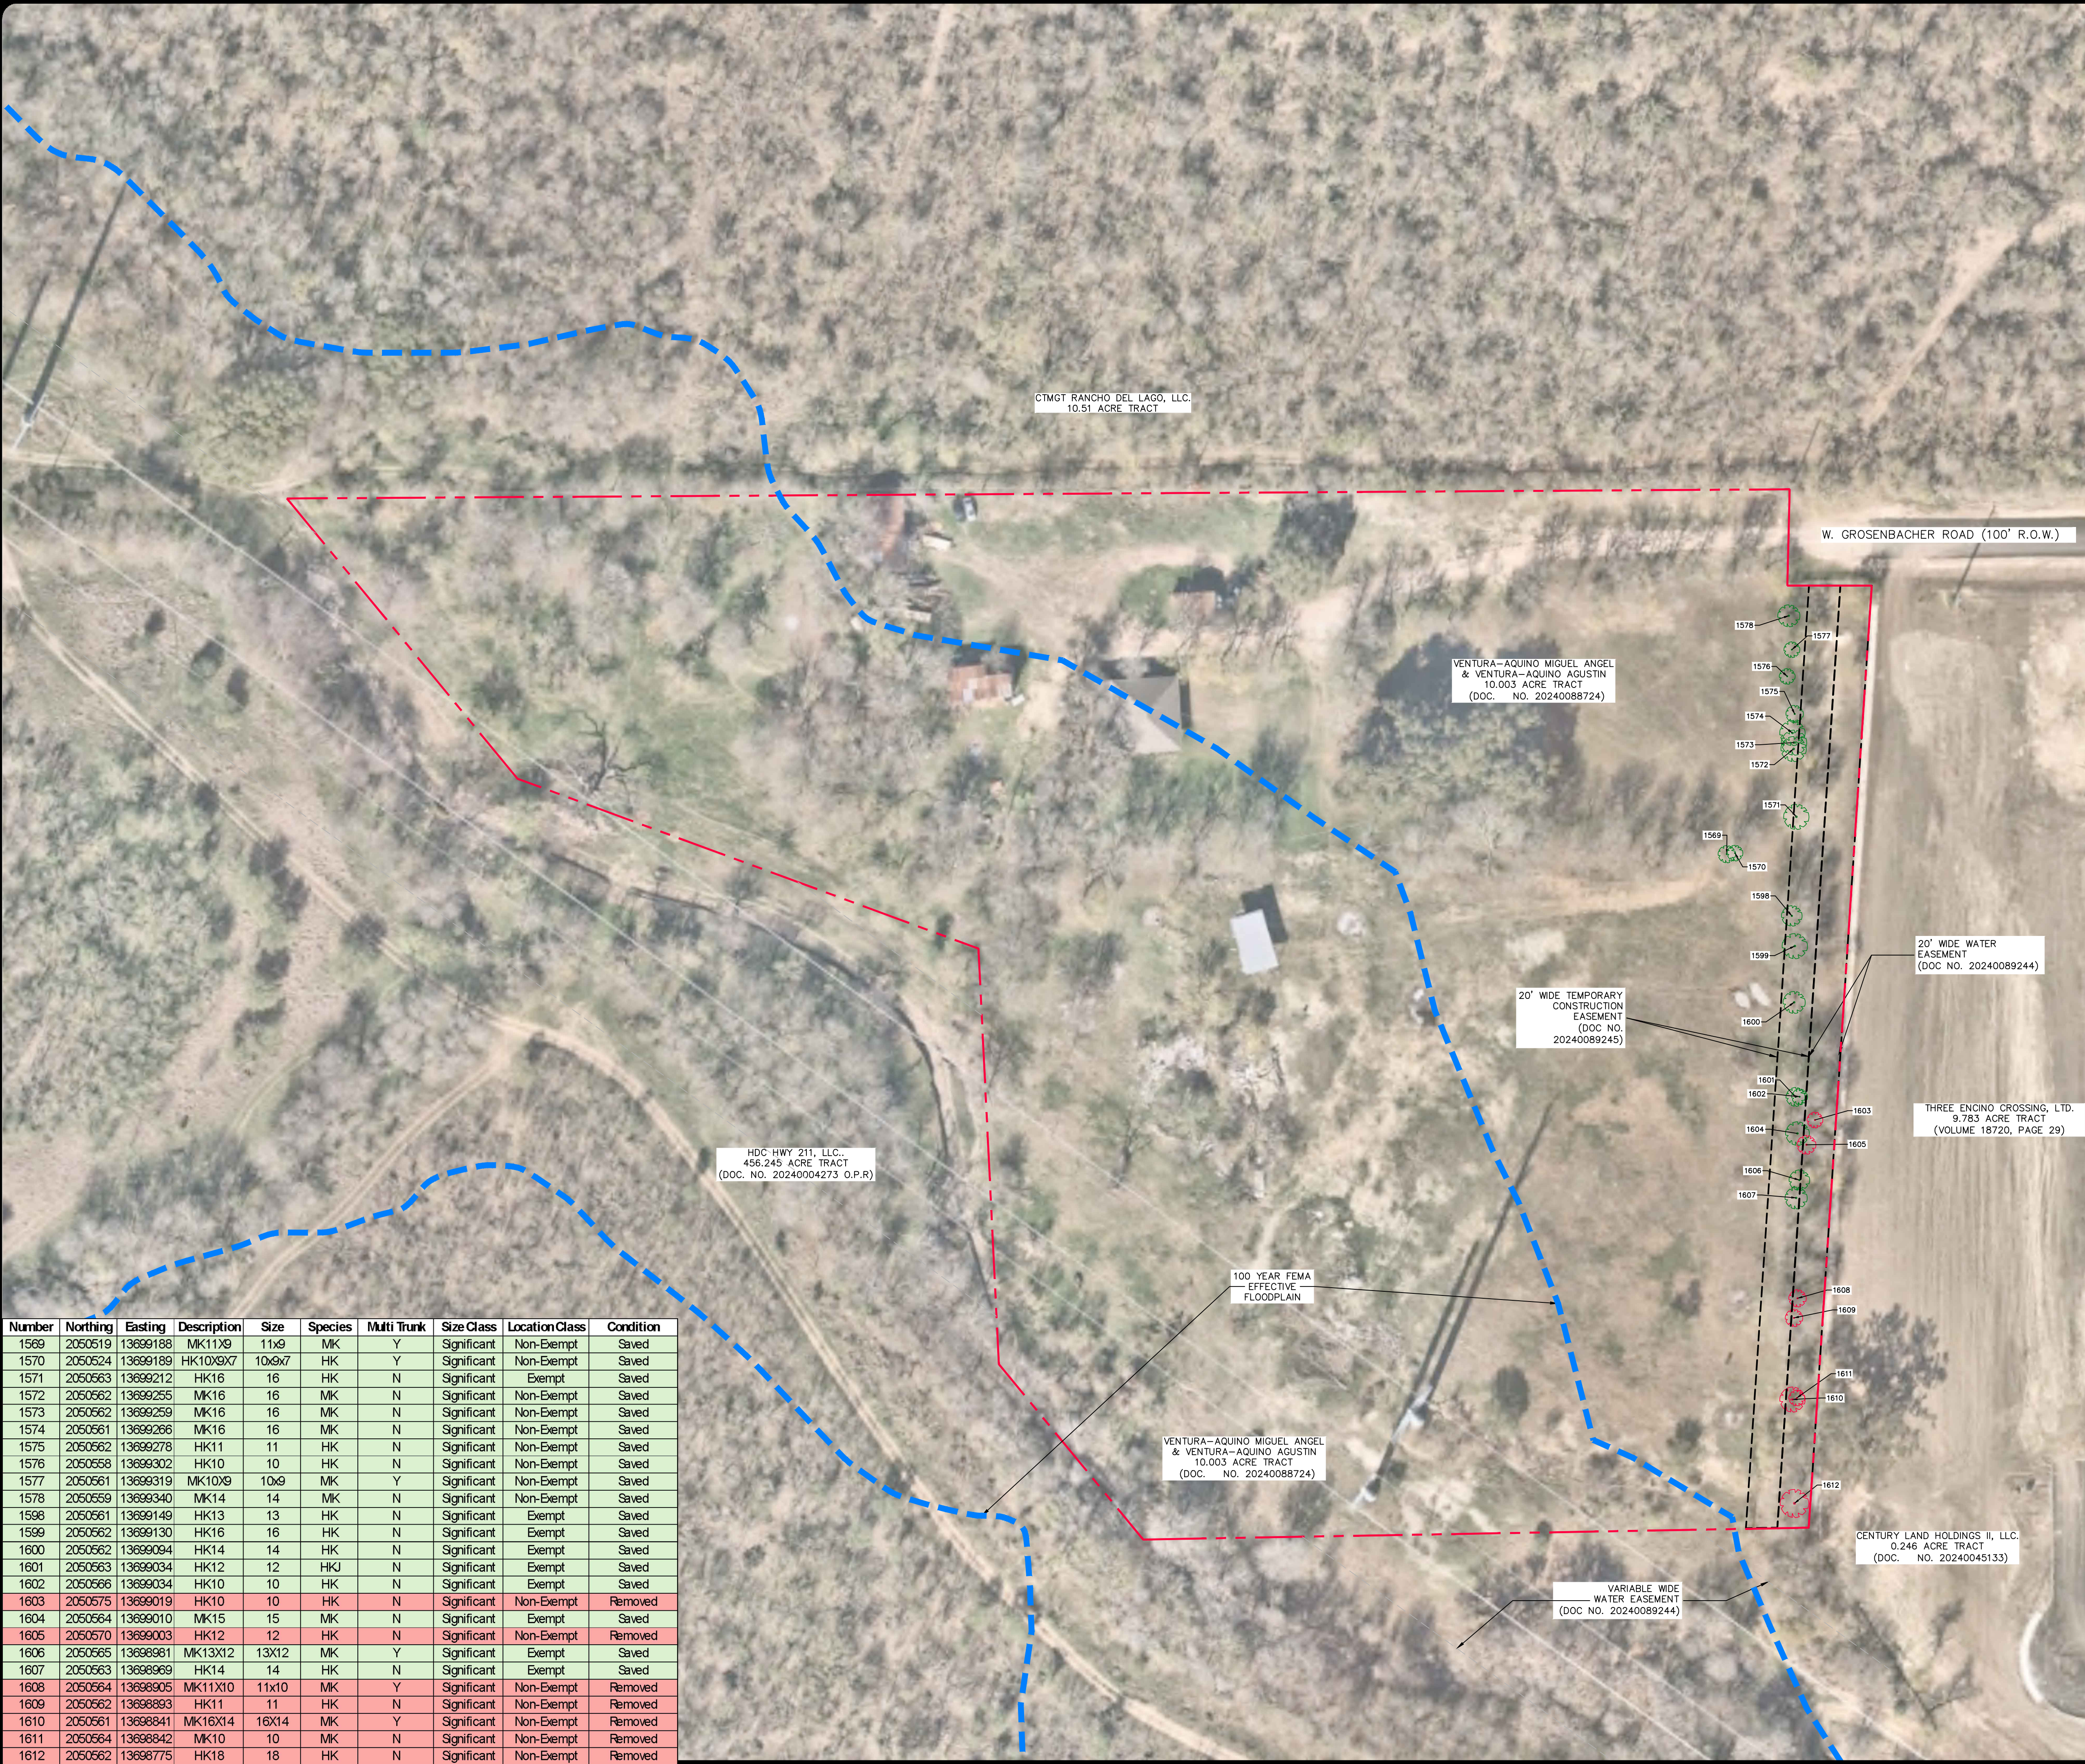

LEGEND

- SIGNIFICANT & REMOVED TREES
- SIGNIFICANT & SAVED TREES
- PROPERTY BOUNDARY
- 100 YEAR FEMA FLOODPLAIN

NO.	REVISION	DATE

PAPE--DAWSON
2000 NW LOOP 410 | SAN ANTONIO, TX 78213 | 210.375.9000
TEXAS ENGINEERING FIRM #470 | TEXAS SURVEYING FIRM #10028800

BRE PHASE 16 INCH WATER MAIN
BEXAR COUNTY, TEXAS
OFFSITE TREE PRESERVATION PLAN

PLAT NO.	N/A
JOB NO.	11412-17
DATE	JULY 2025
DESIGNER	JH
CHECKED	JH
DRAWN	JM
SHEET	EX 1