
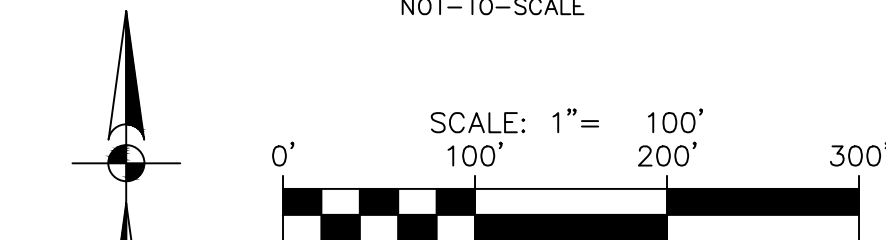
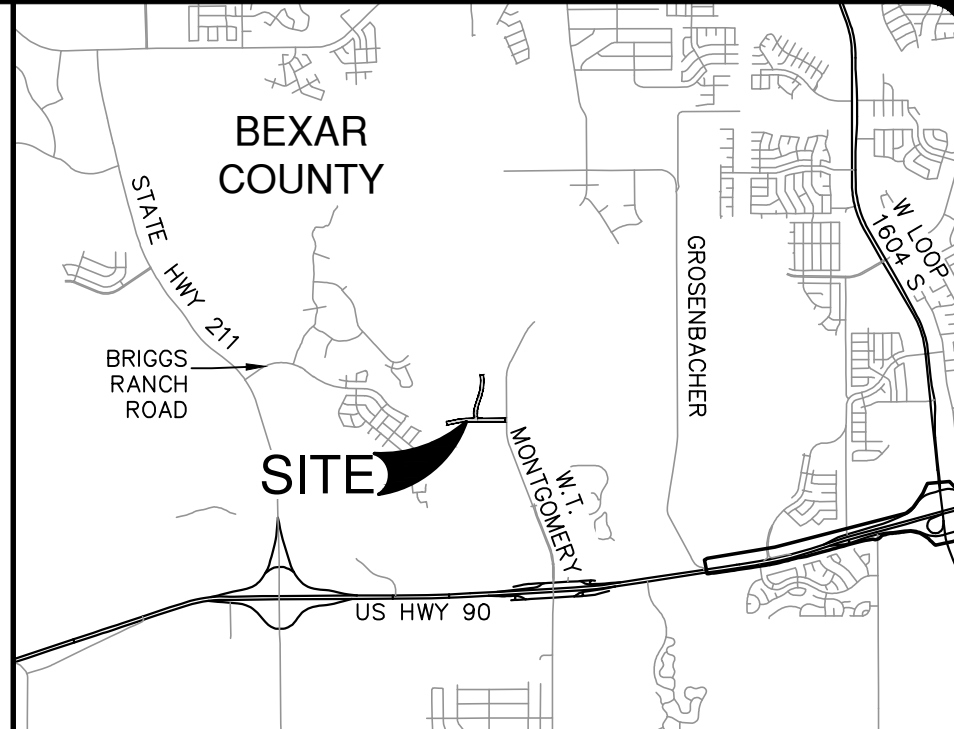


Date: July 28, 2025, 4:54 PM - User ID: mikelhernandez
File: P:\14\12\18\Design Exhibits\250728 Revegetative Exhibit.dwg

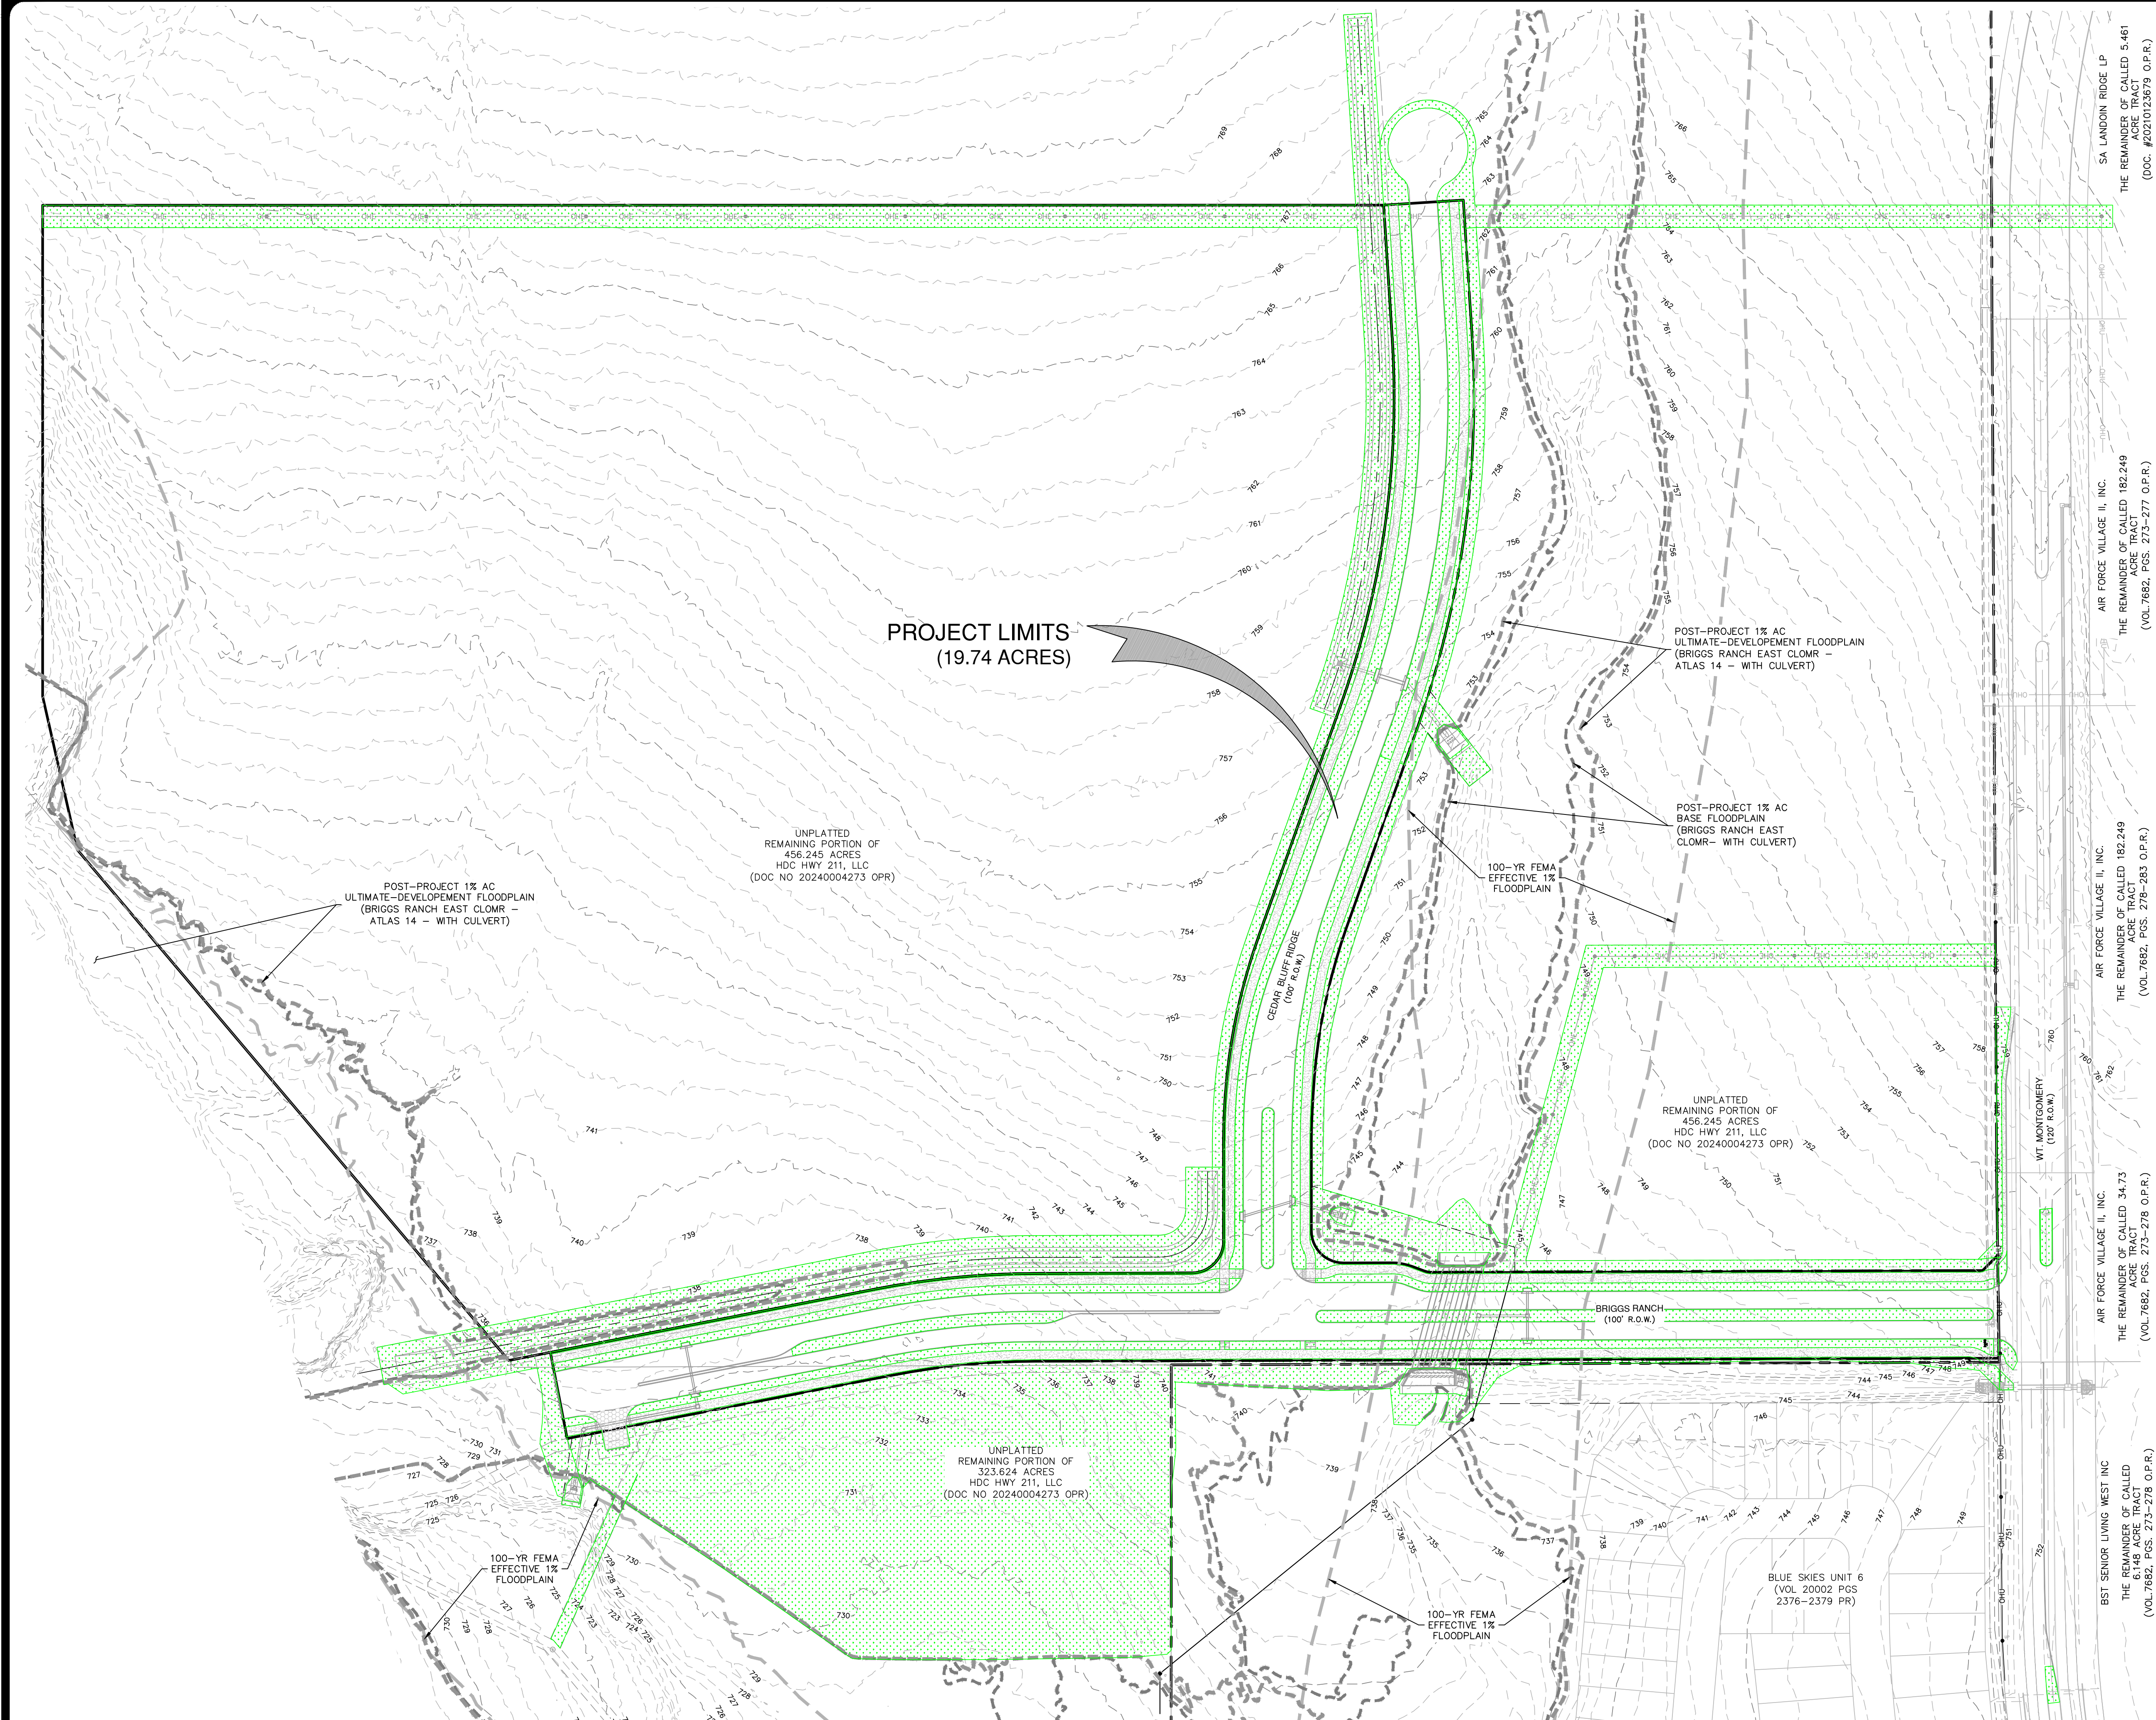

NOTE:
EARTHEN DRAIN VEGETATION IS PART OF DRAIN QUANTITIES

NO.	REVISION	DATE

PAPE-DAWSON
2000 NW LOOP 410 | SAN ANTONIO, TX 78213 | 210.375.9000
TEXAS ENGINEERING FIRM #470 | TEXAS SURVEYING FIRM #1028800

BRE PHASE 2, COLLECTOR
BEXAR COUNTY, TEXAS
REVEGETATION EXHIBIT

PLAT NO.	25-11800088
JOB NO.	11412-18
DATE	JULY 2025
DESIGNER	JP
CHECKED	JH
DRAWN	RG
SHEET	1 OF 1