


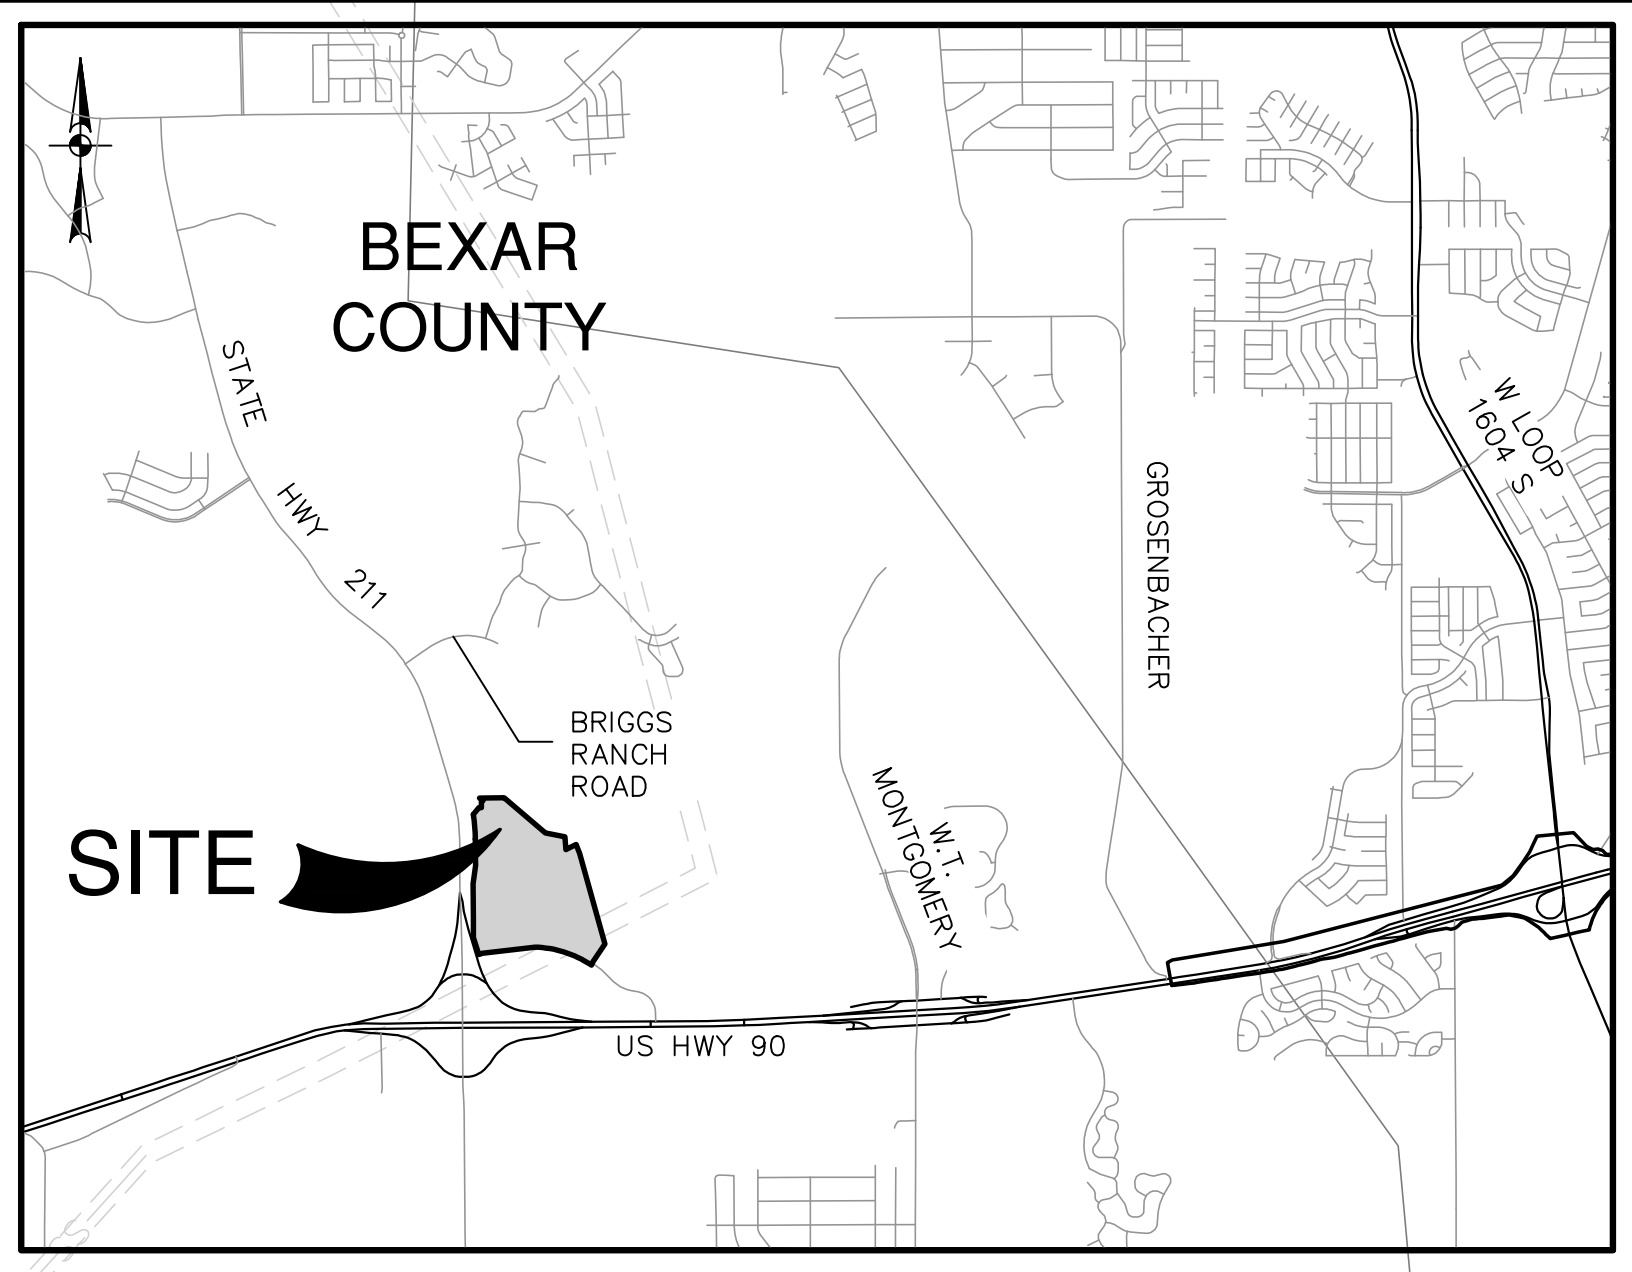

LOCATION MAP

NOT-TO-SCALE


BENCHMARKS				
Point #	Northing	Easting	Elevation	Full Description
10001	13,688,644	2,043,866	782.48	SITE BENCH MARK - (X)

HORIZONTAL AND VERTICAL CONTROL POINTS				
Point #	Northing	Easting	Elevation	Full Description
200	13,690,193.09	2,043,938.20	761.77	SET I.R. REDCAP (TRAV)
204	13,687,115.69	2,046,417.47	767.51	SET MAG NAIL (TRAV)
205	13,687,362.83	2,046,040.97	762.69	SET MAG NAIL (TRAV)
213	13,690,012.26	2,044,577.03		SET MAG NAIL & WASHER (TRAV)
214	13,689,834.43	2,044,848.40		SET MAG NAIL & WASHER (TRAV)
216	13,689,589.61	2,044,700.23	768.53	SET MAG NAIL & WASHER (TRAV)
218	13,689,079.31	2,045,843.58	755.15	SET I.R. REDCAP (TRAV)
219	13,687,594.04	2,044,056.57	783.15	SET I.R. REDCAP (TRAV)
220	13,689,723.53	2,044,266.90	764.63	SET MAG NAIL & WASHER (TRAV)
221	13,689,529.94	2,044,459.73	770.62	SET MAG NAIL & WASHER (TRAV)
222	13,689,380.83	2,044,100.49	783.86	SET MAG NAIL & WASHER (TRAV)
223	13,688,985.26	2,044,054.95	786.33	SET MAG NAIL & WASHER (TRAV)
224	13,688,423.23	2,044,275.96	785.52	SET MAG NAIL & WASHER (TRAV)
225	13,688,652.86	2,044,842.24	766.04	SET MAG NAIL & WASHER (TRAV)
226	13,688,882.67	2,044,978.29	762.34	SET MAG NAIL & WASHER (TRAV)
227	13,688,833.39	2,043,904.30	781.50	SET I.R. REDCAP (TRAV)
229	13,688,661.62	2,043,858.00	779.43	SET I.R. REDCAP (TRAV)
230	13,688,880.12	2,045,138.61		SET MAG NAIL & WASHER (TRAV)
231	13,689,350.38	2,044,993.19		SET MAG NAIL & WASHER (TRAV)
232	13,689,688.34	2,045,019.50		SET MAG NAIL & WASHER (TRAV)
233	13,689,386.10	2,045,291.04		SET MAG NAIL & WASHER (TRAV)
234	13,689,124.90	2,045,569.27		SET MAG NAIL & WASHER (TRAV)

METADATA

Horizontal Datum	NAD83 (NAD2011) EPOCH 2010.00 (DISPLAYED IN STATE PLANE SURFACE)
Vertical Datum	NAVD88
Geoid	GEOID 12B
SURFACE ADJUSTMENT FACTOR	(TEXAS STATE PLANE SOUTH CENTRAL US SURVEY FEET)
Grid to Surface multiply coordinates by	1.00017
Surface to Grid multiply coordinates by	0.999830028895088

LIDAR FLOWN: 09-02-2021
IMAGERY FLOWN: 09-02-2021
CONVENTIONAL TOPO COMPLETED: 09-13-2021

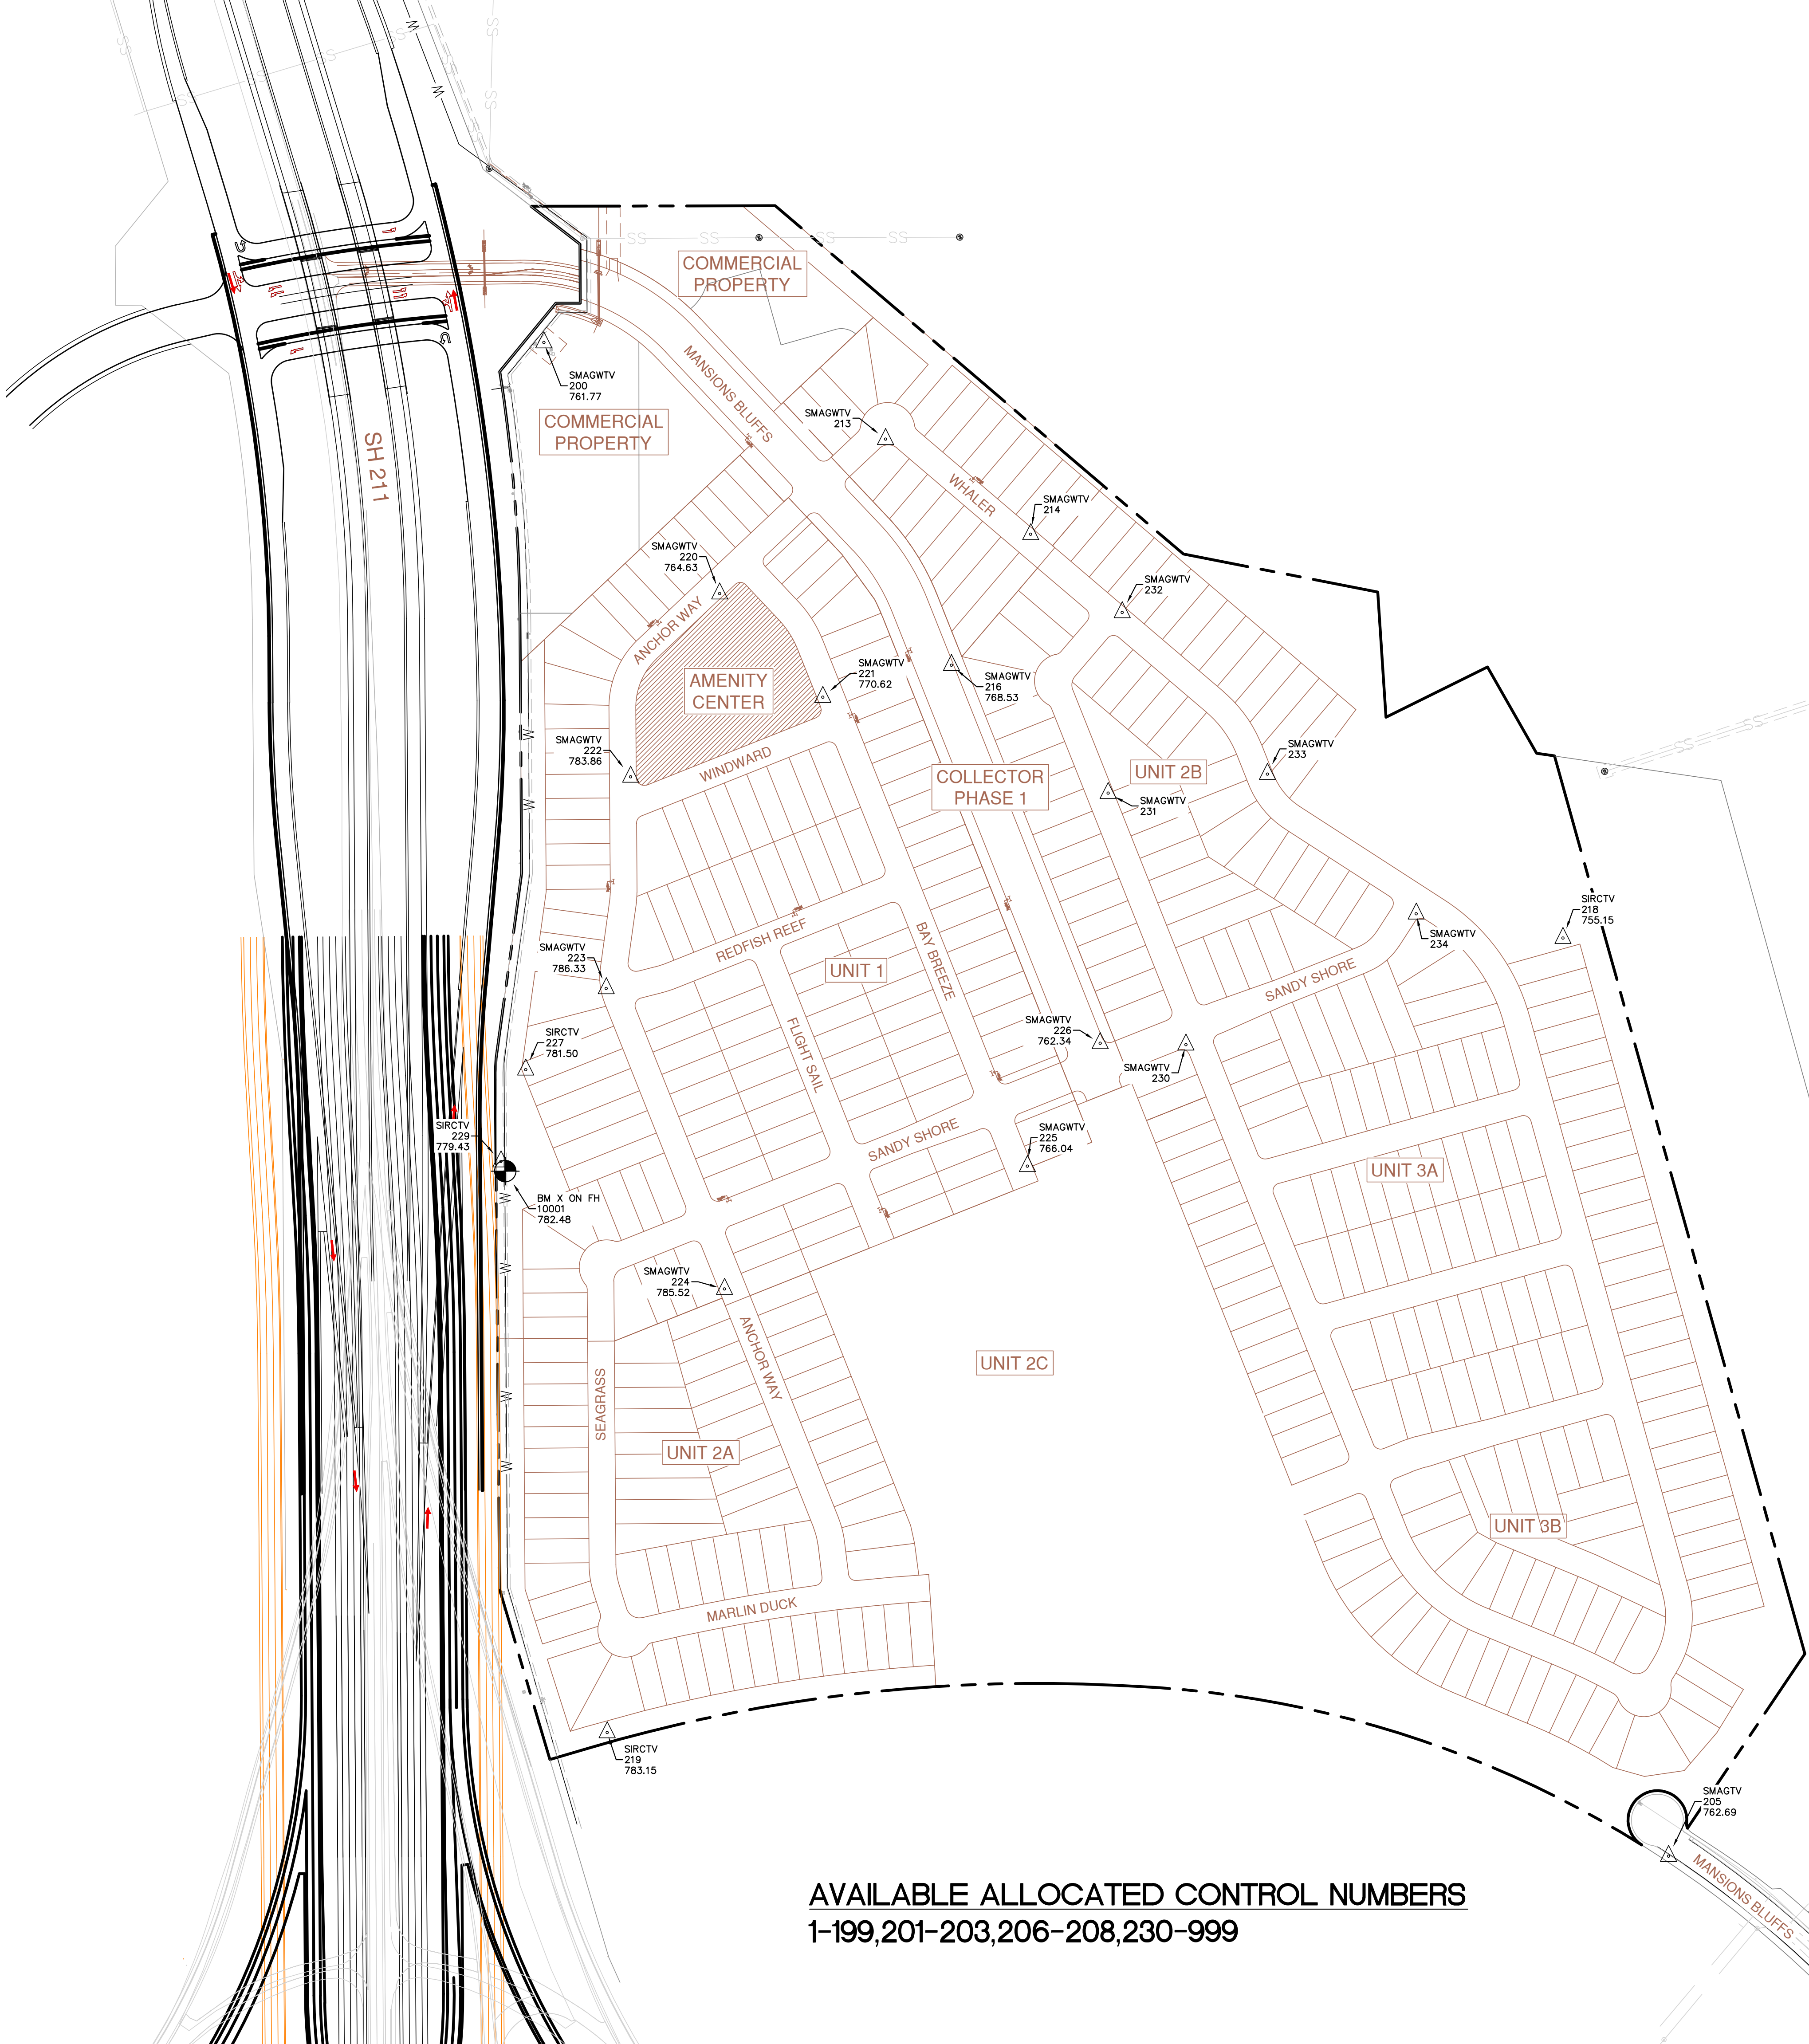

AVAILABLE ALLOCATED CONTROL NUMBERS
1-199,201-203,206-208,230-999