

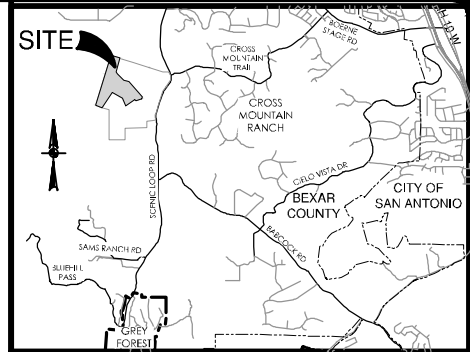


Date: February 7, 2025, 6:11 PM - User: jk...
File: P:\8009\21\Design\Exhibits\250207 - WDA-800921.dwg

THIS DOCUMENT HAS BEEN PRODUCED FROM MATERIAL THAT WAS STORED AND/OR TRANSMITTED ELECTRONICALLY AND MAY HAVE BEEN INADVERTENTLY ALTERED. RELY ONLY ON FINAL HARD COPY MATERIALS BEARING THE CONSULTANT'S ORIGINAL SIGNATURE AND SEAL. AERIAL IMAGERY PROVIDED BY GOOGLE® UNLESS OTHERWISE NOTED. Imagery © 2016,CAPCOG,Digital Globe,Texas Orthoimagery Program, USDA Farm Service Agency.

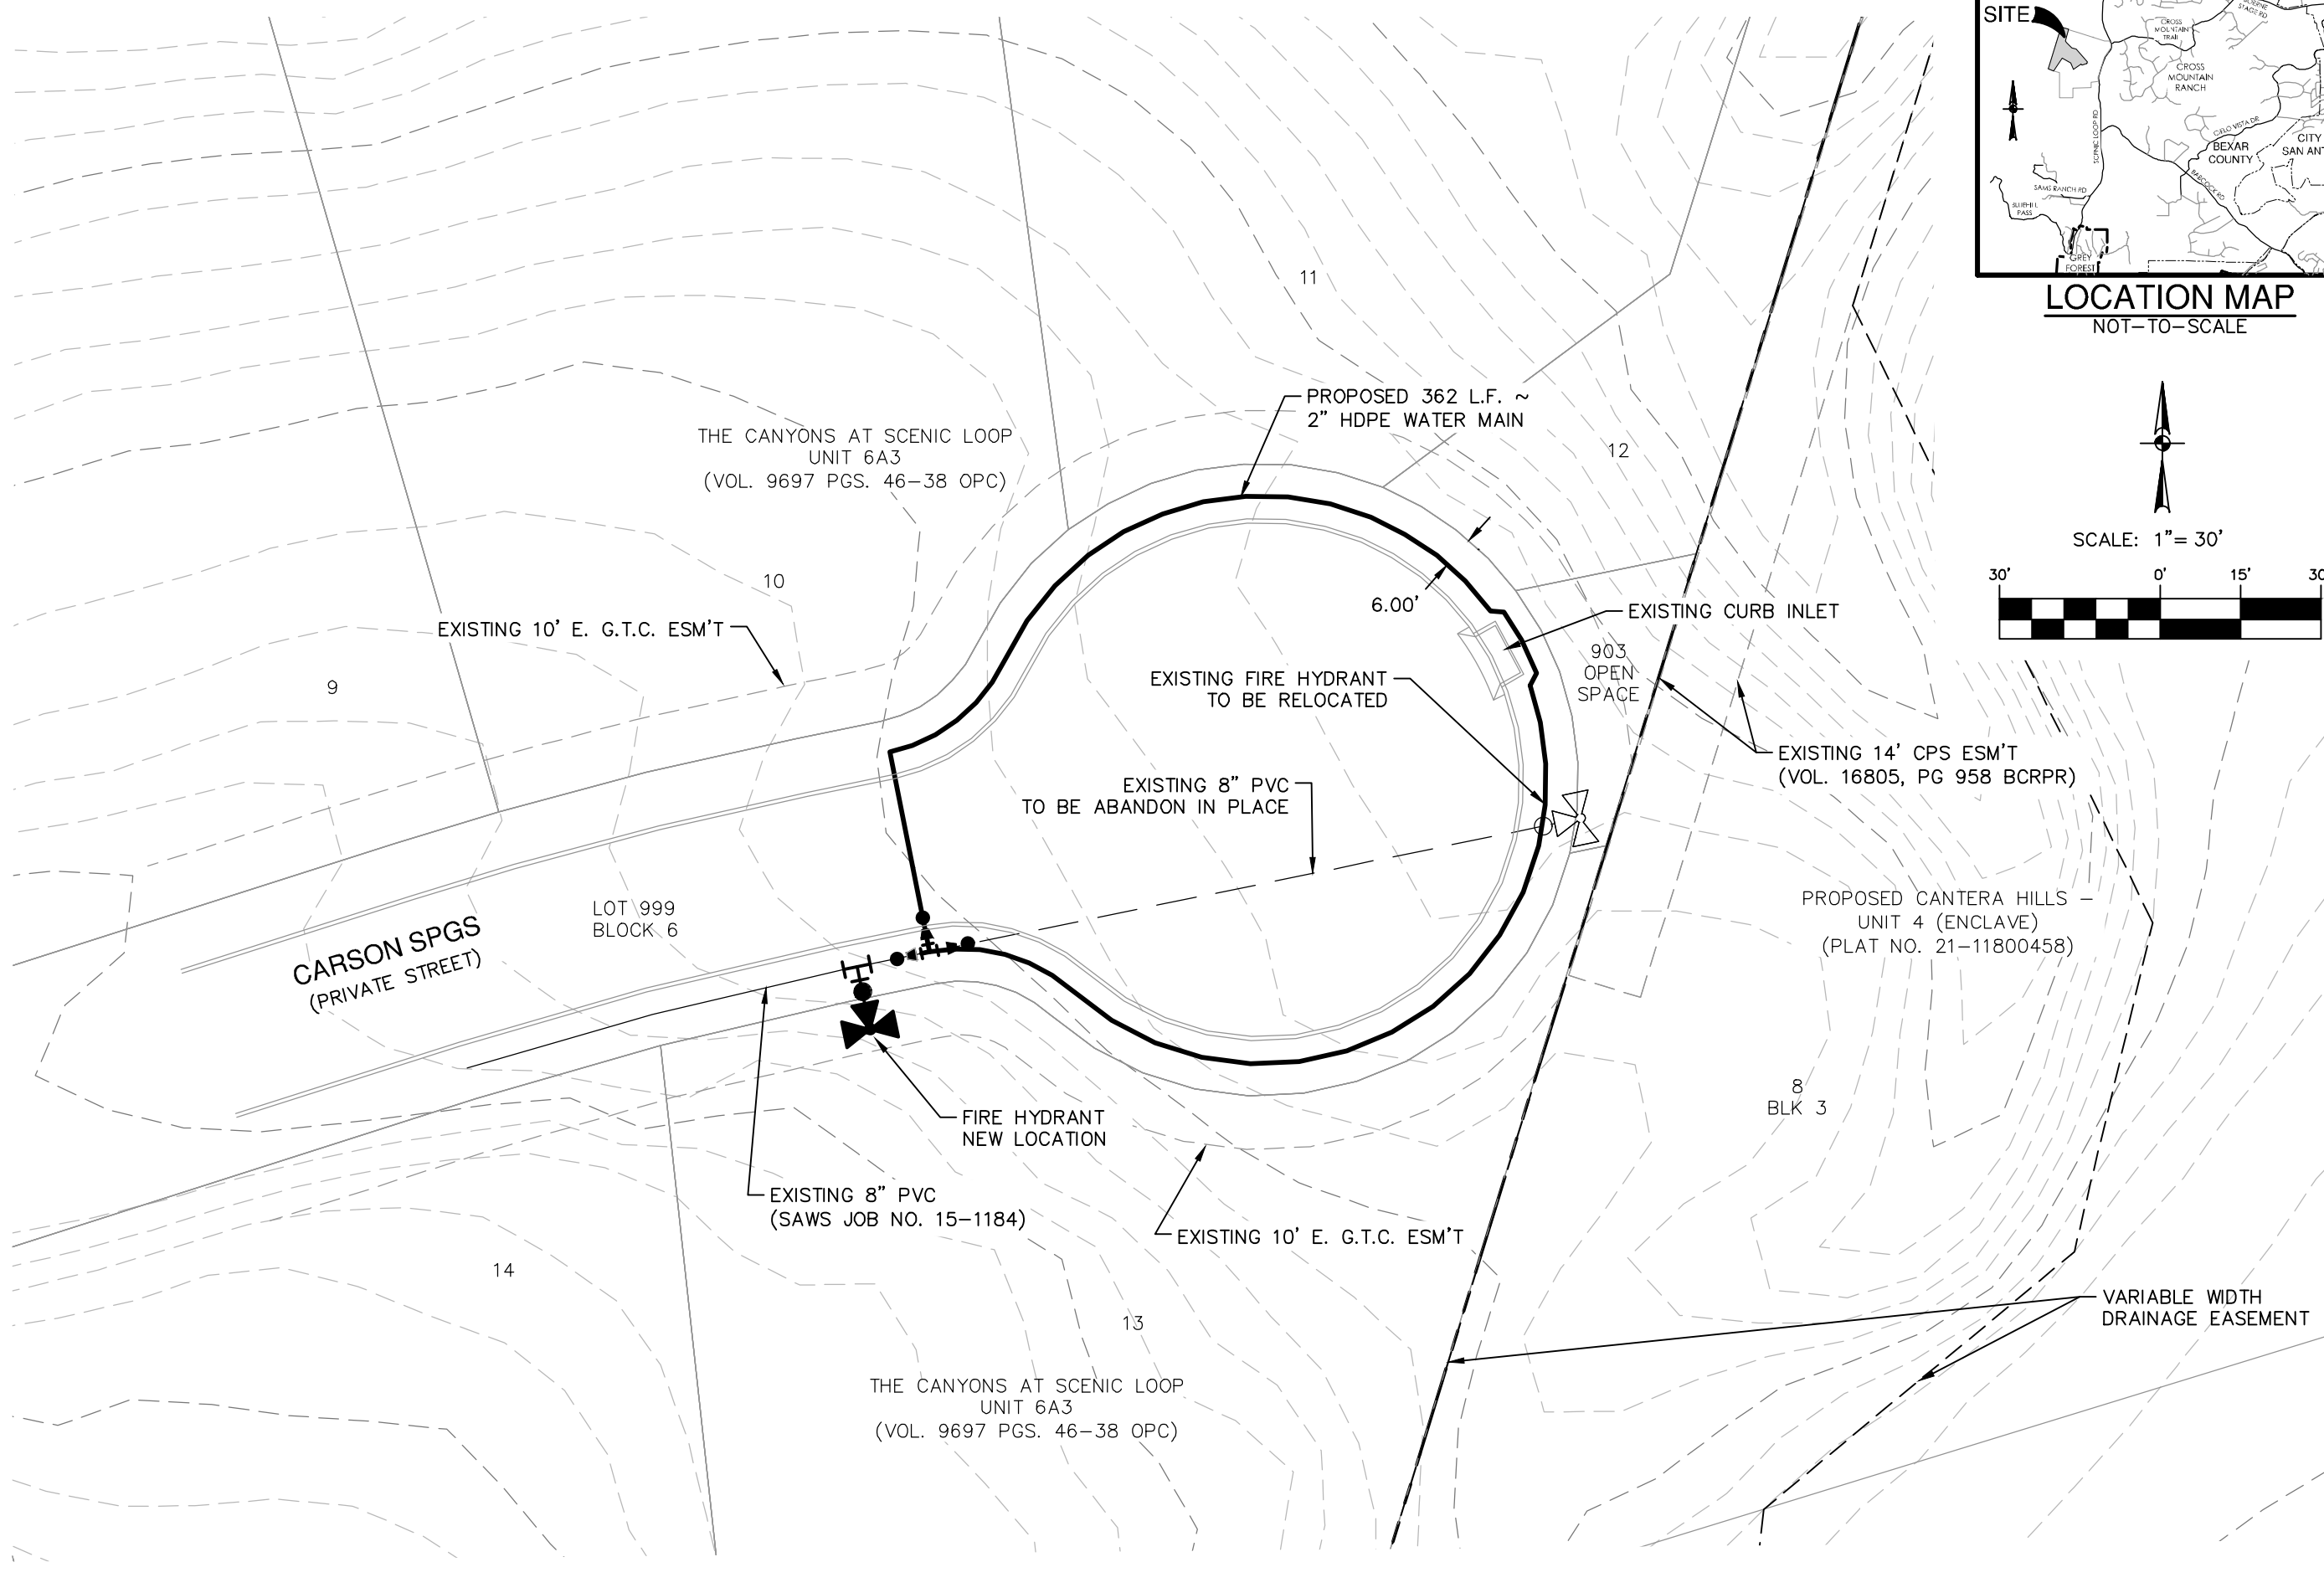

NOT-TO-SCALE

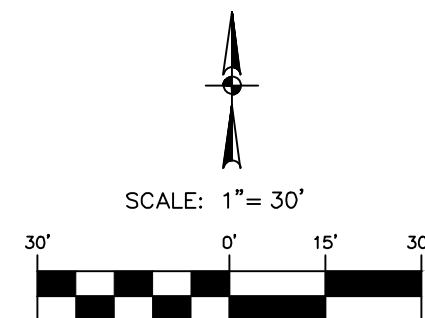

CANTERA HILLS - UNIT 4 (ENCLAVE)

SAN ANTONIO, TEXAS

ADJACENT WATER IMPROVEMENT EXHIBIT

JOB NO.	8009-21
DATE	02/07/25
DESIGNER	GM
CHECKED	BL
DRAWN	GM
SHEET	1 of 1

PAPE-DAWSON
ENGINEERS

2000 NW LOOP 410 | SAN ANTONIO, TX 78213 | 210.375.9000
TEXAS ENGINEERING FIRM #470 | TEXAS SURVEYING FIRM #10028800