



Pond Fence & Gate Detail

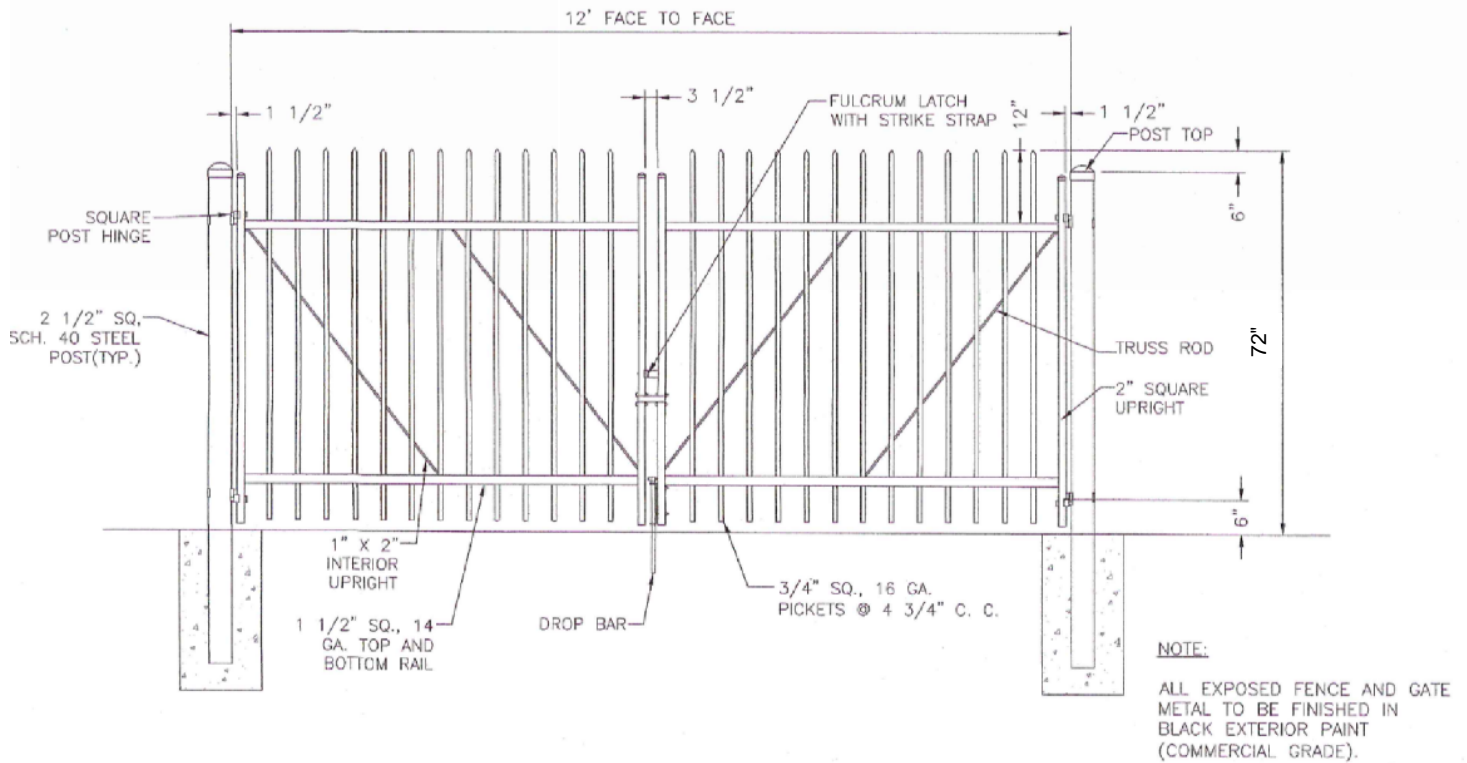

ORNAMENTAL IRON GATE DETAIL
N.T.S.

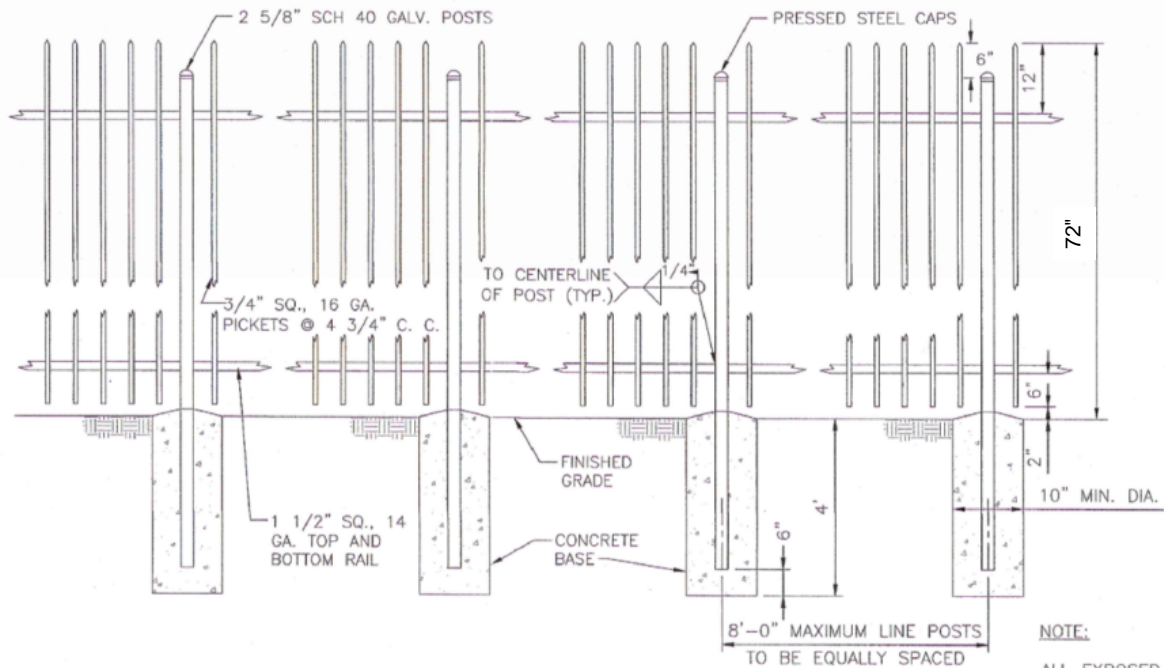

ORNAMENTAL IRON FENCE DETAIL
N.T.S.