


PEC LEGEND

- 3-4IN ABC PHASE 600A
- 3-3IN ABC PHASE
- 1-3IN A PHASE
- 1-3IN B PHASE
- 1-3IN C PHASE
- 1-3IN SECONDARY
- 1-2IN STREET LIGHT
- SECONDARY ENCLOSURE
- ⊙ METER PEDESTAL
- ⊠ TRANSFORMER
- PRIMARY ENCLOSURE 200A
- ⊠ S/G VAULT
- PRIMARY ENCLOSURE 600A

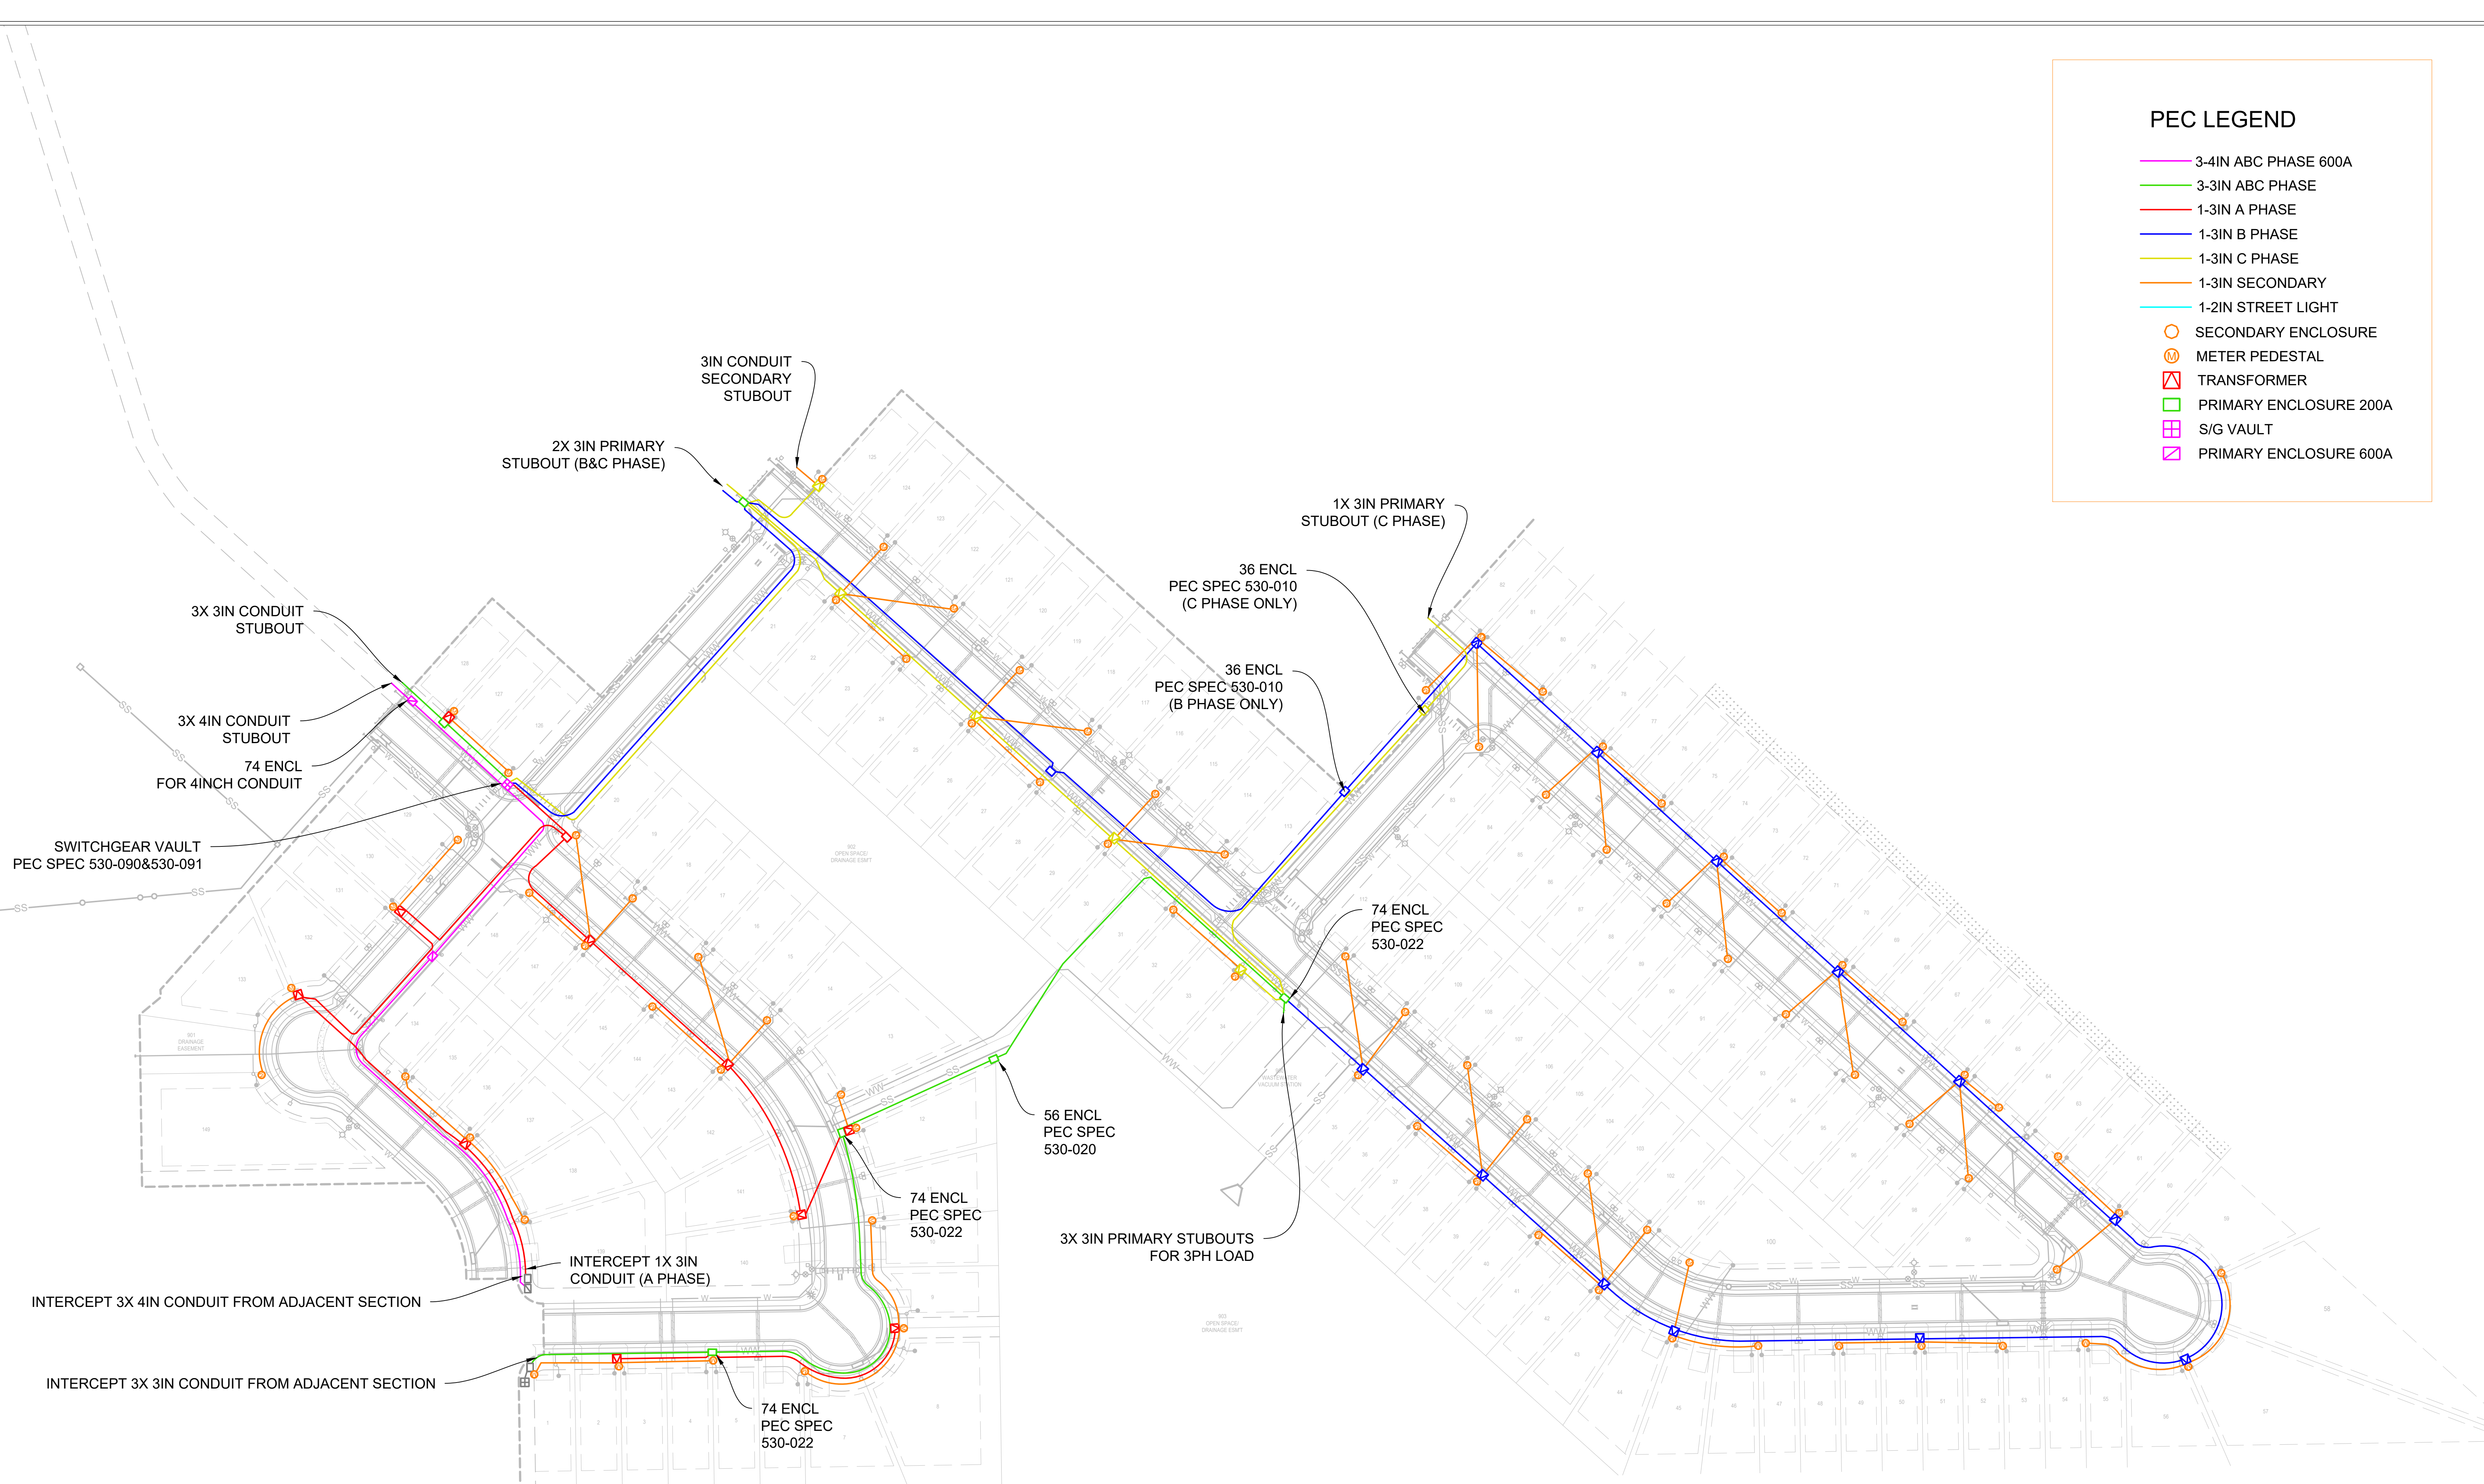

Disclaimer: This product is for informational purposes only and was not prepared for or suitable for legal, engineering, or surveying purposes. It does not represent an on-the-ground survey and represents only the approximate relative location of property boundaries and facilities. This produced is distributed "AS-IS" and without warranties of any kind, either express or implied, including but not limited to warranties of fitness for a particular purpose or use, or as to its performance, accuracy, freedom from error, or as to any results generated through its use.



PRELIMINARY		
PEDERNALES ELECTRIC COOPERATIVE		
Job Description		
9/25/2025	N.T.S.	Page 1 of 1
WO 176406		