


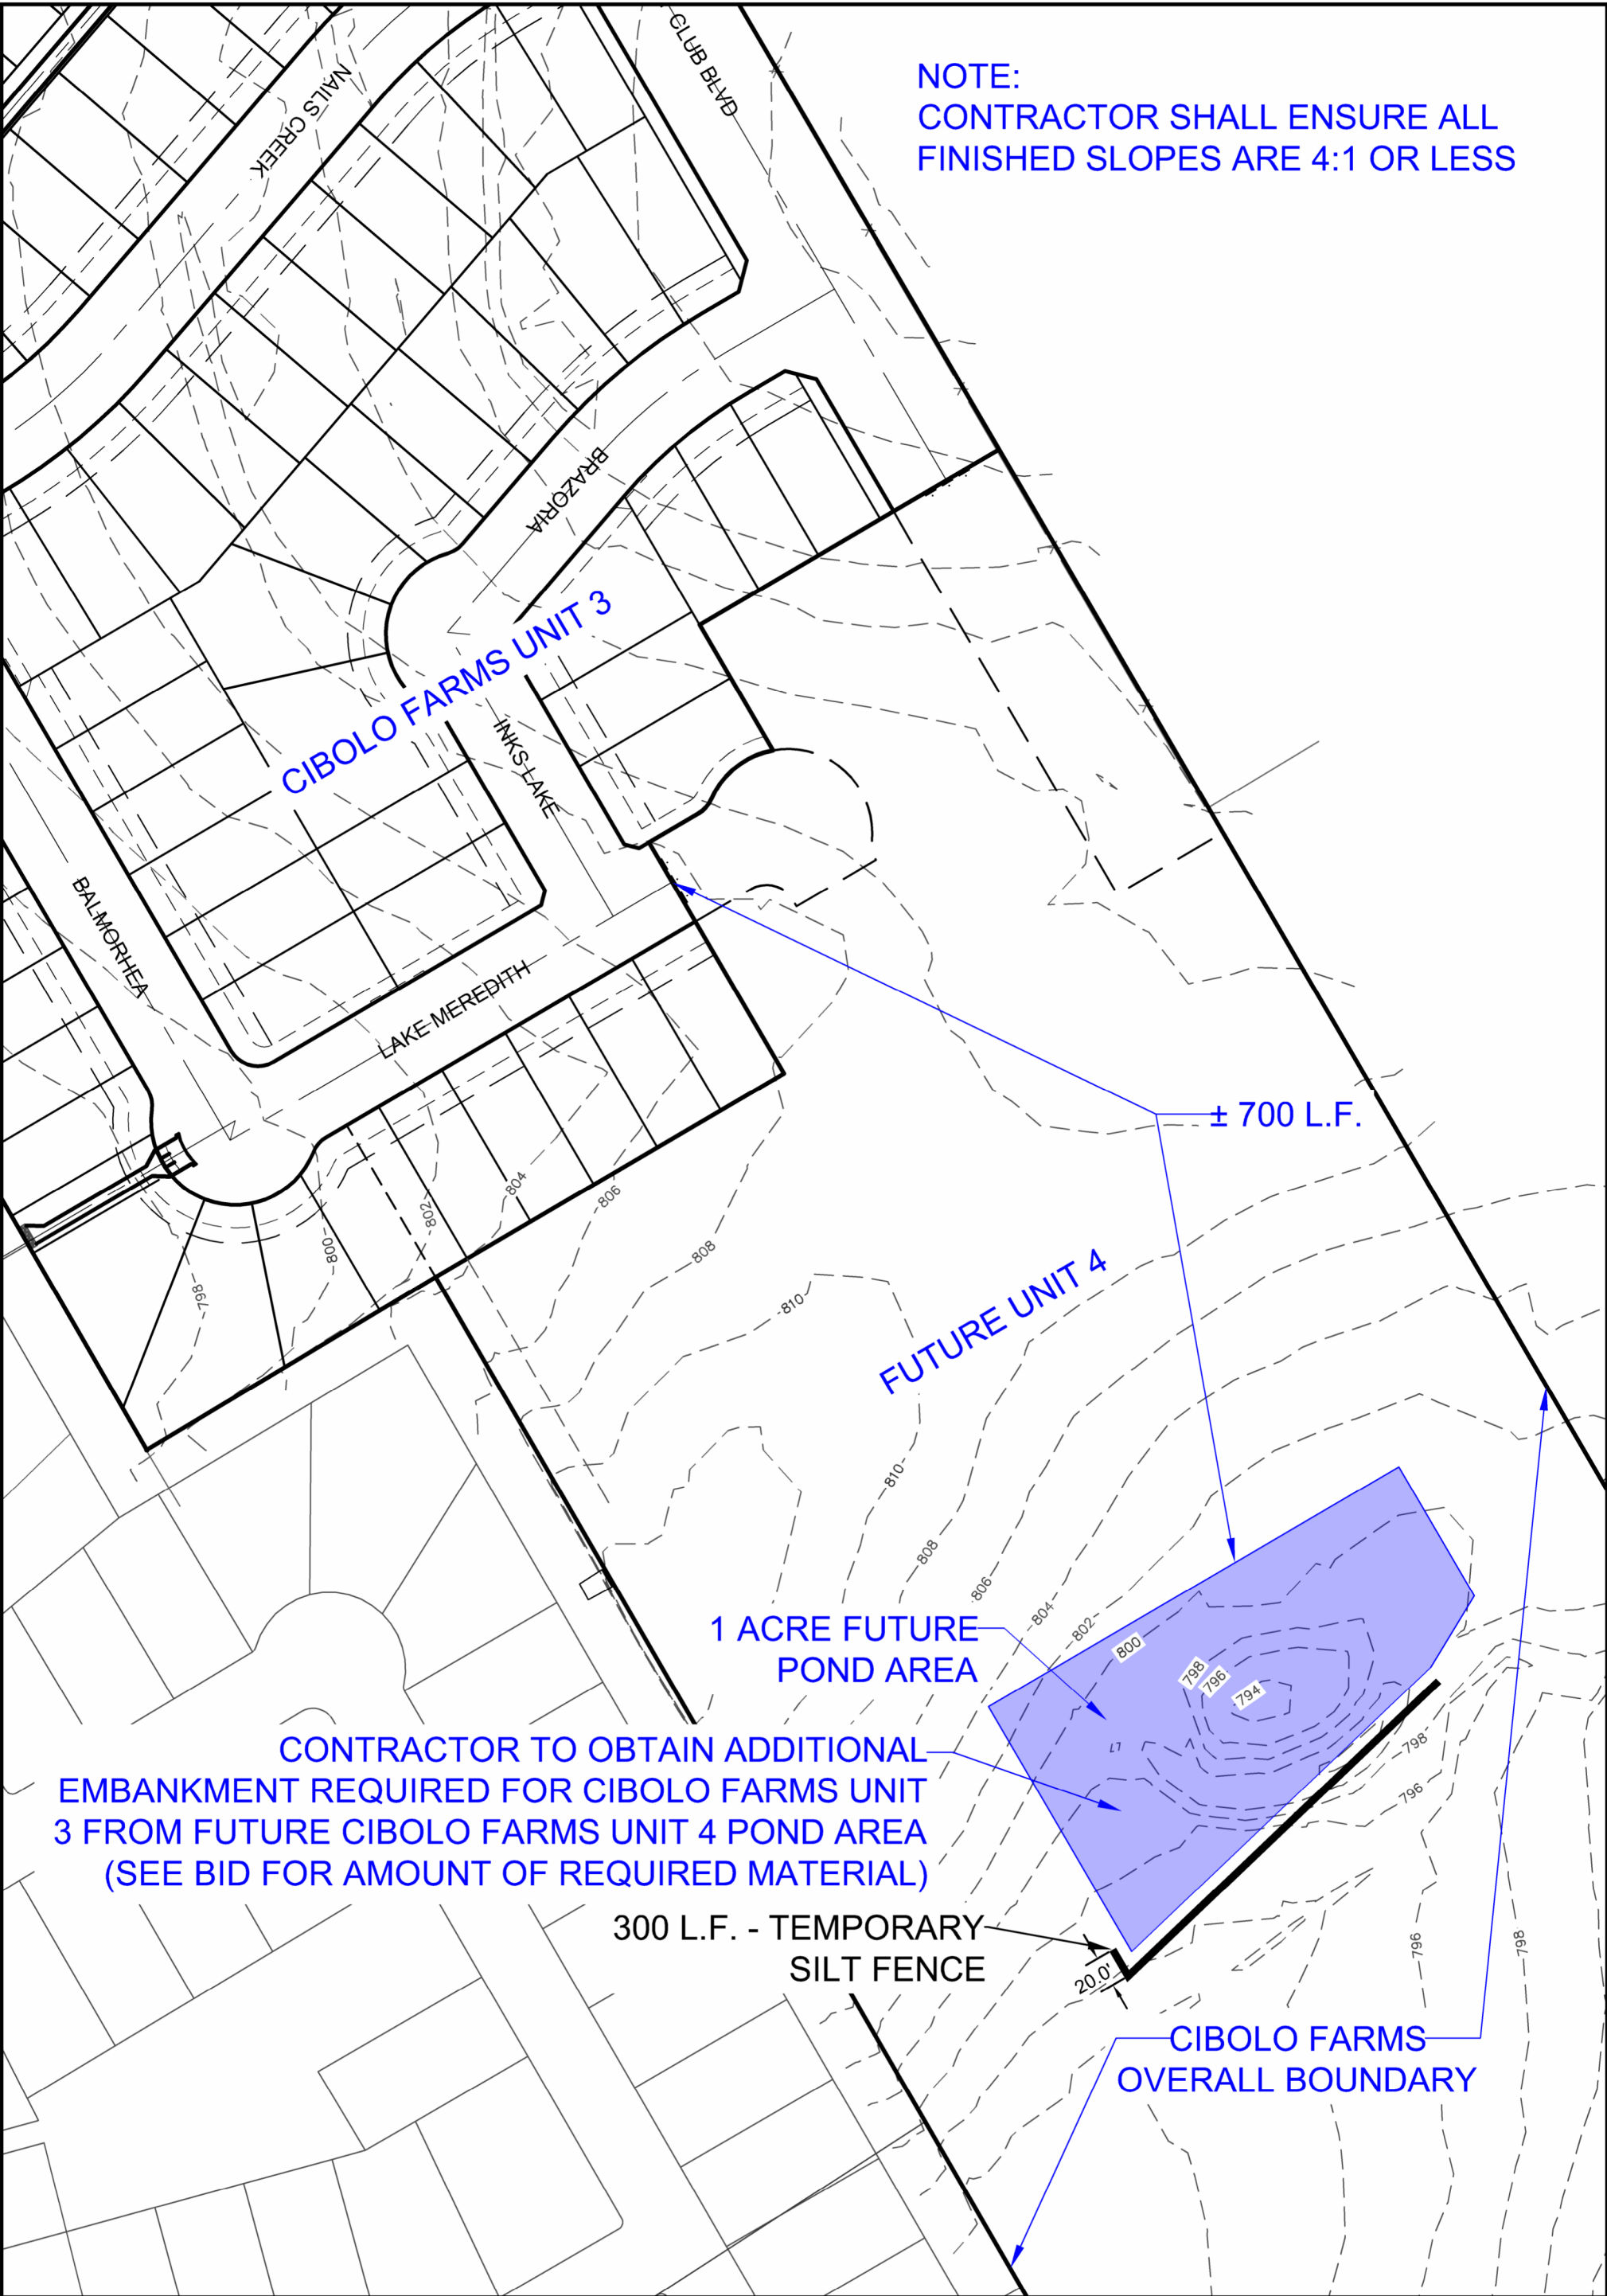

NOTE:
CONTRACTOR SHALL ENSURE ALL
FINISHED SLOPES ARE 4:1 OR LESS

CONTRACTOR TO OBTAIN ADDITIONAL
EMBANKMENT REQUIRED FOR CIBOLO FARMS UNIT
3 FROM FUTURE CIBOLO FARMS UNIT 4 POND AREA
(SEE BID FOR AMOUNT OF REQUIRED MATERIAL)

REV	DATE	DESCRIPTION

CIBOLO FARMS UNIT 3
ADDITIONAL EXCAVATION EXHIBIT



KCI TECHNOLOGIES, INC.
2806 W. BITTERS RD, SUITE 218
SAN ANTONIO, TEXAS 78248
PHONE: (210) 641-0999
FAX: (210) 641-6440
REGISTRATION #F-10573 / #101943-65

SEAL:

DRAFTING:	L.E.
DESIGN:	C.P.
EXHIBIT	
DATE:	07/2024
KCI JOB #:	762307153
SHEET:	