



P:\03481\SurveyControl\MC CORLEY FARMS - BIEDENHARN_LOCAL.dwg 2024/09/26 3:37pm dtorrence

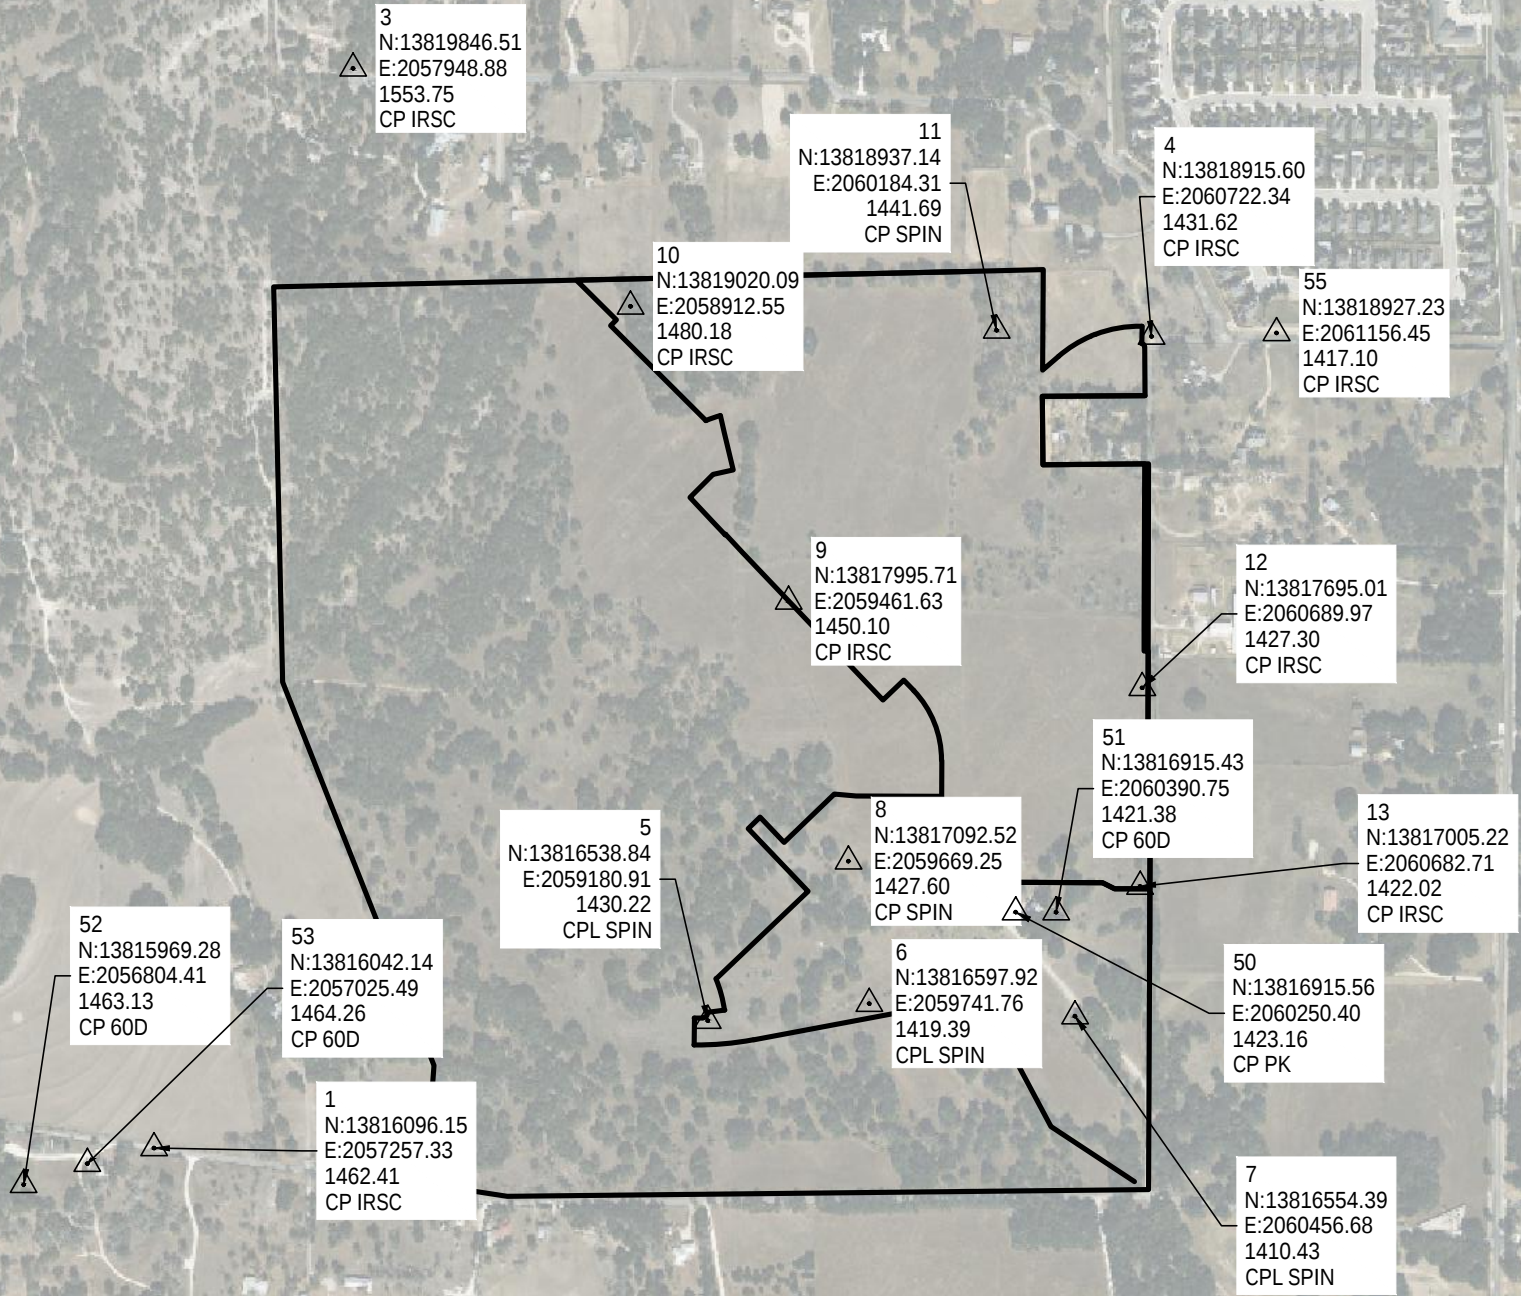

CONTROL				
POINT NUMBER	NORTHING	EASTING	ELEVATION	DESCRIPTION
1	13816096.15	2057257.33	1462.41	CP IRSC
3	13819846.51	2057948.88	1553.75	CP IRSC
4	13818915.60	2060722.34	1431.62	CP IRSC
5	13816538.84	2059180.91	1430.22	CPL SPIN
6	13816597.92	2059741.76	1419.39	CPL SPIN
7	13816554.39	2060456.68	1410.43	CPL SPIN
8	13817092.52	2059669.25	1427.60	CP SPIN
9	13817995.71	2059461.63	1450.10	CP IRSC
10	13819020.09	2058912.55	1480.18	CP IRSC
11	13818937.14	2060184.31	1441.69	CP SPIN
12	13817695.01	2060689.97	1427.30	CP IRSC
13	13817005.22	2060682.71	1422.02	CP IRSC
50	13816915.56	2060250.40	1423.16	CP PK
51	13816915.43	2060390.75	1421.38	CP 60D
52	13815969.28	2056804.41	1463.13	CP 60D
53	13816042.14	2057025.49	1464.26	CP 60D
55	13818927.23	2061156.45	1417.10	CP IRSC

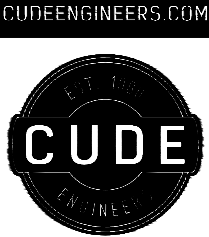

4122 POND HILL RD. • SUITE 101
SAN ANTONIO, TEXAS 78231
T:210.681.2951 • F:210.523.7112
WWW.CUDEENGINEERS.COM
TBPELS FIRM #10048500
TBPE FIRM #455

MASTER CONTROL

CORLEY FARMS (BIEDENHARN)
BASIS OF BEARING IS THE TEXAS STATE PLANE COORDINATE
SYSTEM, SOUTH CENTRAL ZONE (4204), NAD 83 (2011)
ALL ELEVATIONS SHOWN HEREON ARE BASED ON THE NORTH
AMERICAN VERTICAL DATUM OF 1988 (NAVD88), GEOID18

DATE
10-25-2022
PROJECT NO.
03481
DRAWN BY
GP
CHECKED BY
YVB