



Date: July 18, 2024, 10:44 AM - User ID: tcomacho
File: P:\28\32\20\Design\Civil\Exhibit\Trees\240827 Supplemental Tree

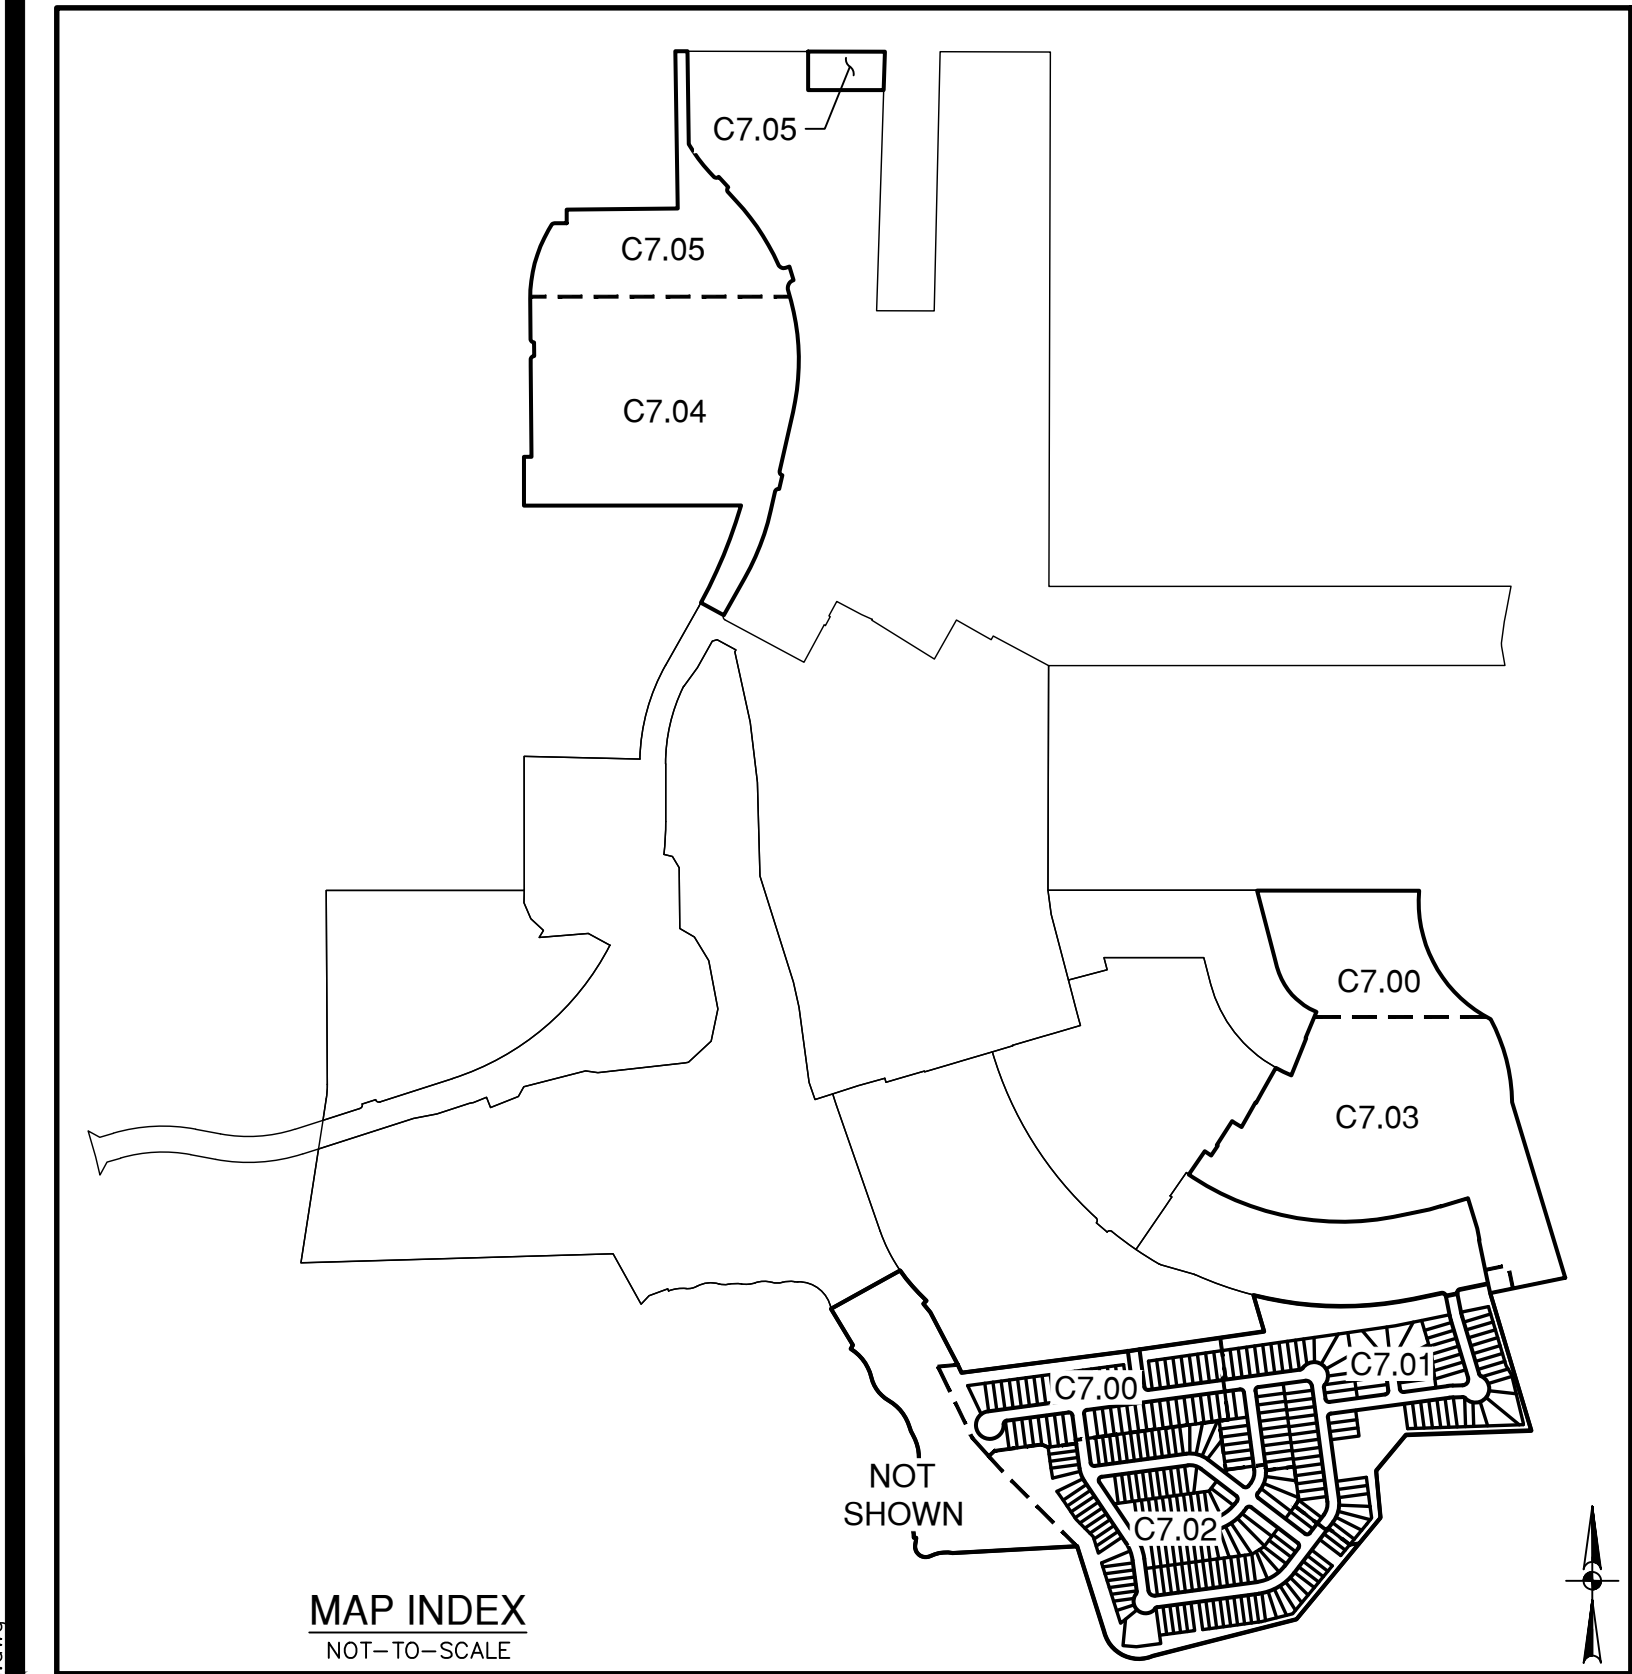


MAP INDEX
NOT-TO-SCALE

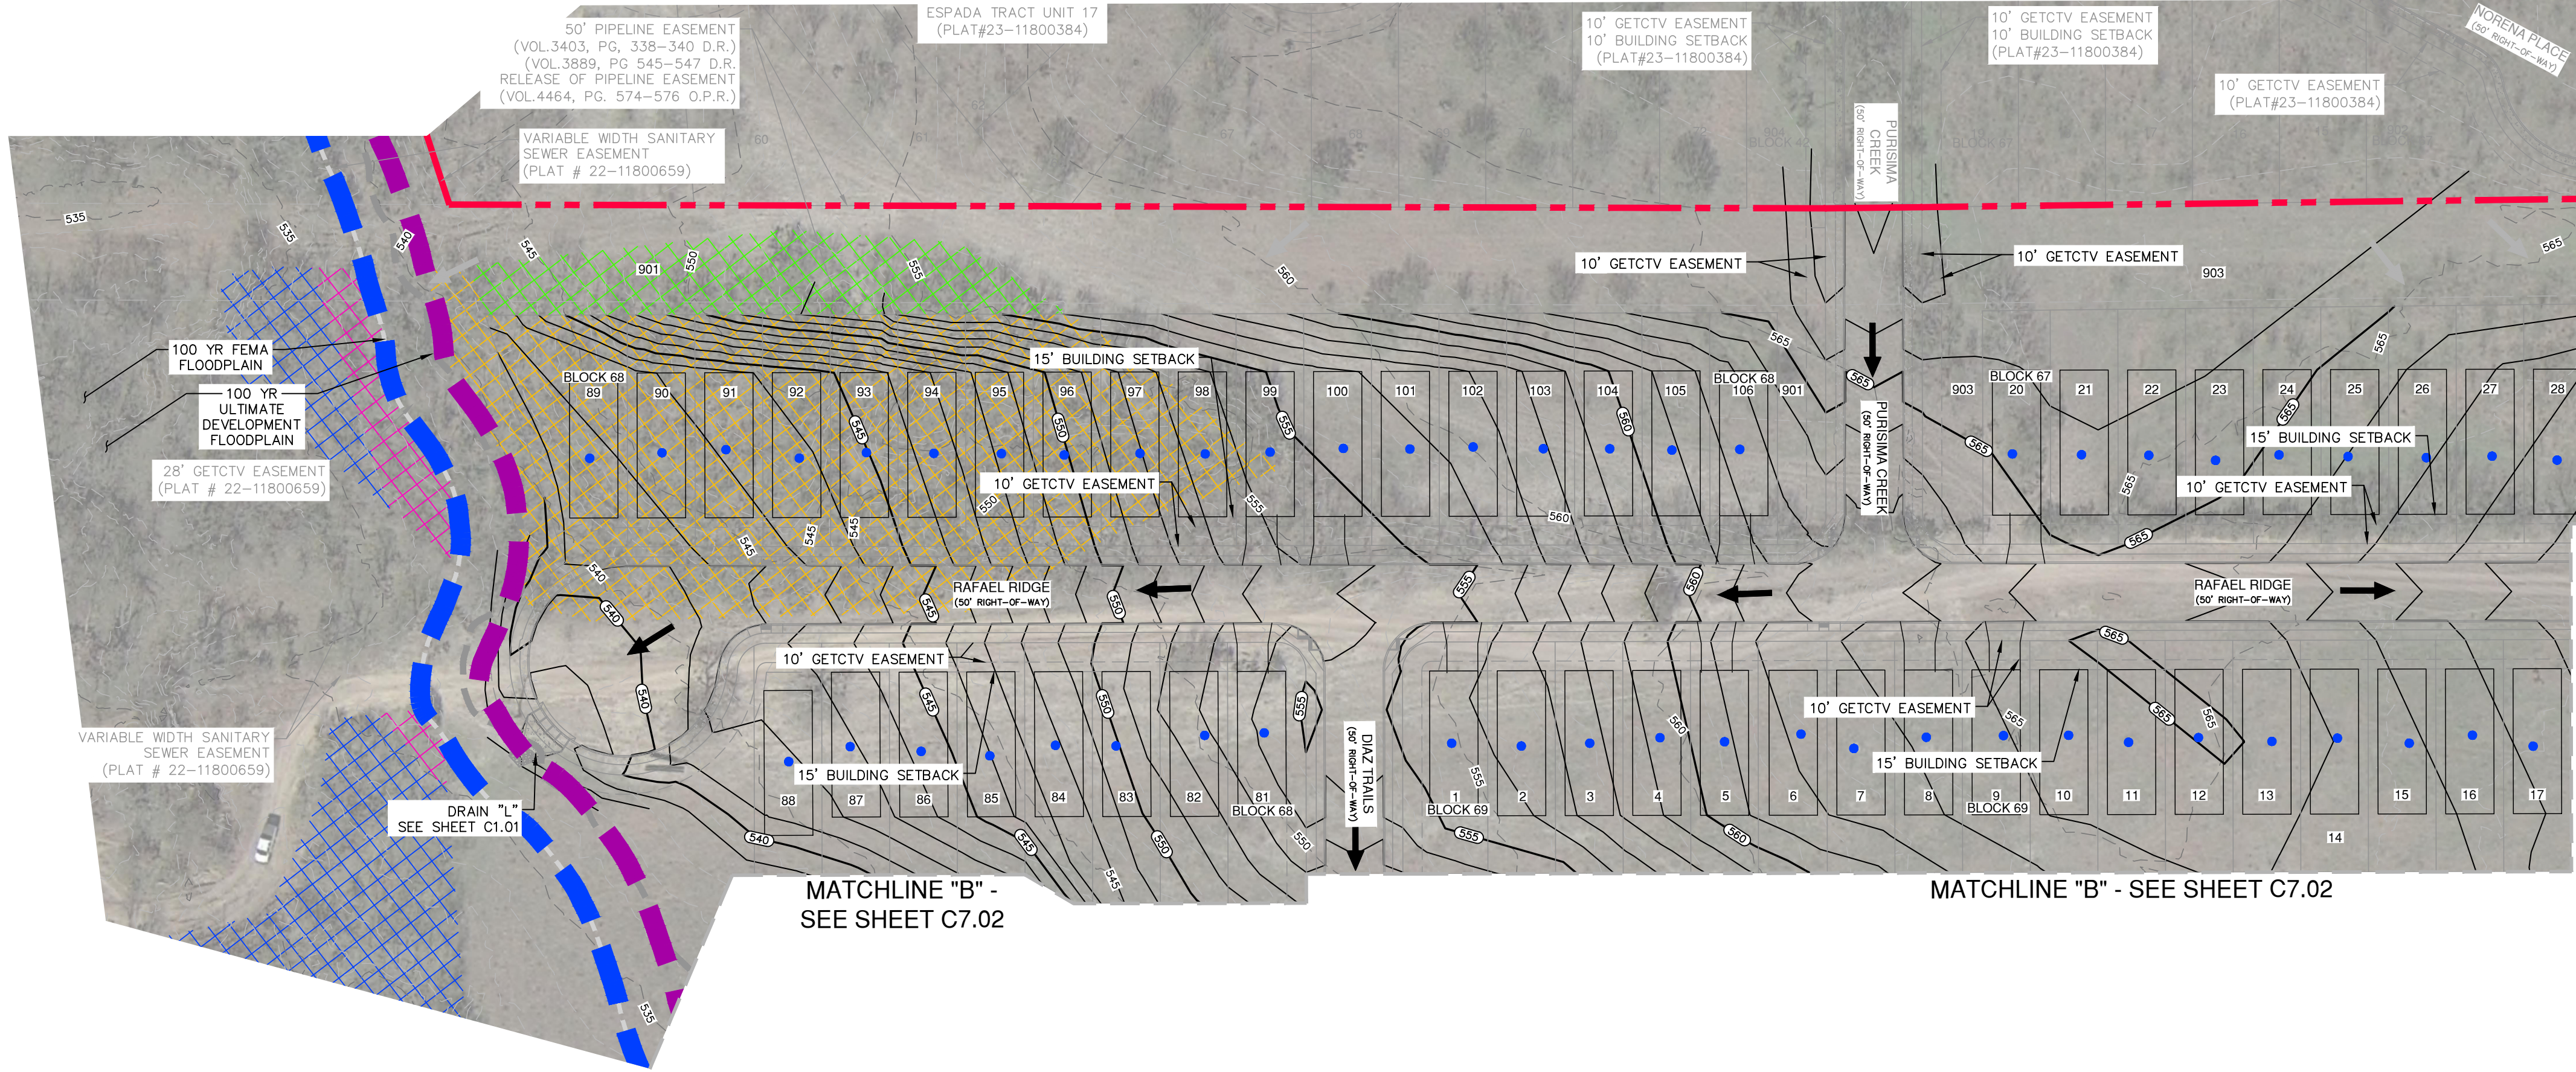


MATCHLINE "B" -
SEE SHEET C7.02

MATCHLINE "B" - SEE SHEET C7.02

MATCHLINE "C" - SEE SHEET C7.01

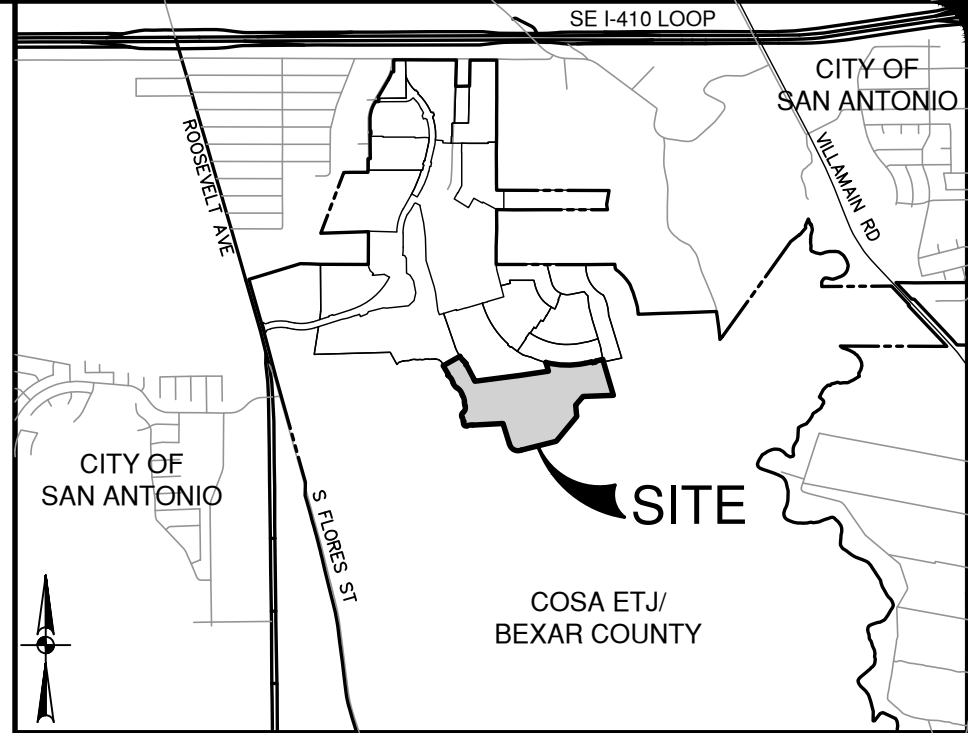


LOCATION MAP
NOT-TO-SCALE

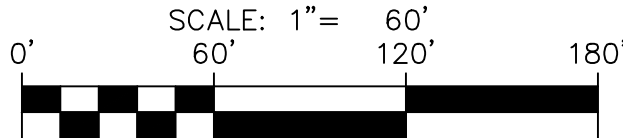

LEGEND

- HERITAGE TREE TO REMAIN WITHIN FLOODPLAIN
- PROTECTED HERITAGE TREE TO BE REMOVED
- HERITAGE TREE TO REMAIN
- FLOODPLAIN BUFFER TREES TO BE REMOVED
- FLOODPLAIN BUFFER TREES TO REMAIN
- HERITAGE TREE IN DECLINE (OR WITHIN RIGHT-OF-WAY NOT COUNTED TOWARDS PRESERVATION CREDIT OR MITIGATION)
- STREETSCAPE TREE
- LOTS TO BE PLANTED WITH 2 ~ LARGE SHADE TREES (2 UDC TREES)(ENERGY EFFICIENCY CREDIT)*
- LOTS TO BE PLANTED WITH 2 ~ LARGE SHADE TREES + 1 ~ MEDIUM SHADE TREE FOR MITIGATION (2 UDC TREES) (ENERGY EFFICIENCY CREDIT)*

- FEMA FLOODPLAIN
- 30' FLOODPLAIN BUFFER
- EXISTING ELEVATION CONTOUR
- PROJECT LIMITS
- PHASE LINE
- EXISTING TREE CANOPY IN SINGLE FAMILY TO BE PRESERVED
- EXISTING TREE CANOPY IN SINGLE FAMILY TO BE REMOVED
- EXISTING TREE CANOPY IN FLOODPLAIN TO BE PRESERVED
- EXISTING TREE CANOPY IN FLOODPLAIN TO BE REMOVED
- EXISTING TREE CANOPY IN FLOODPLAIN BUFFER TO BE PRESERVED
- EXISTING TREE CANOPY IN FLOODPLAIN BUFFER TO BE REMOVED

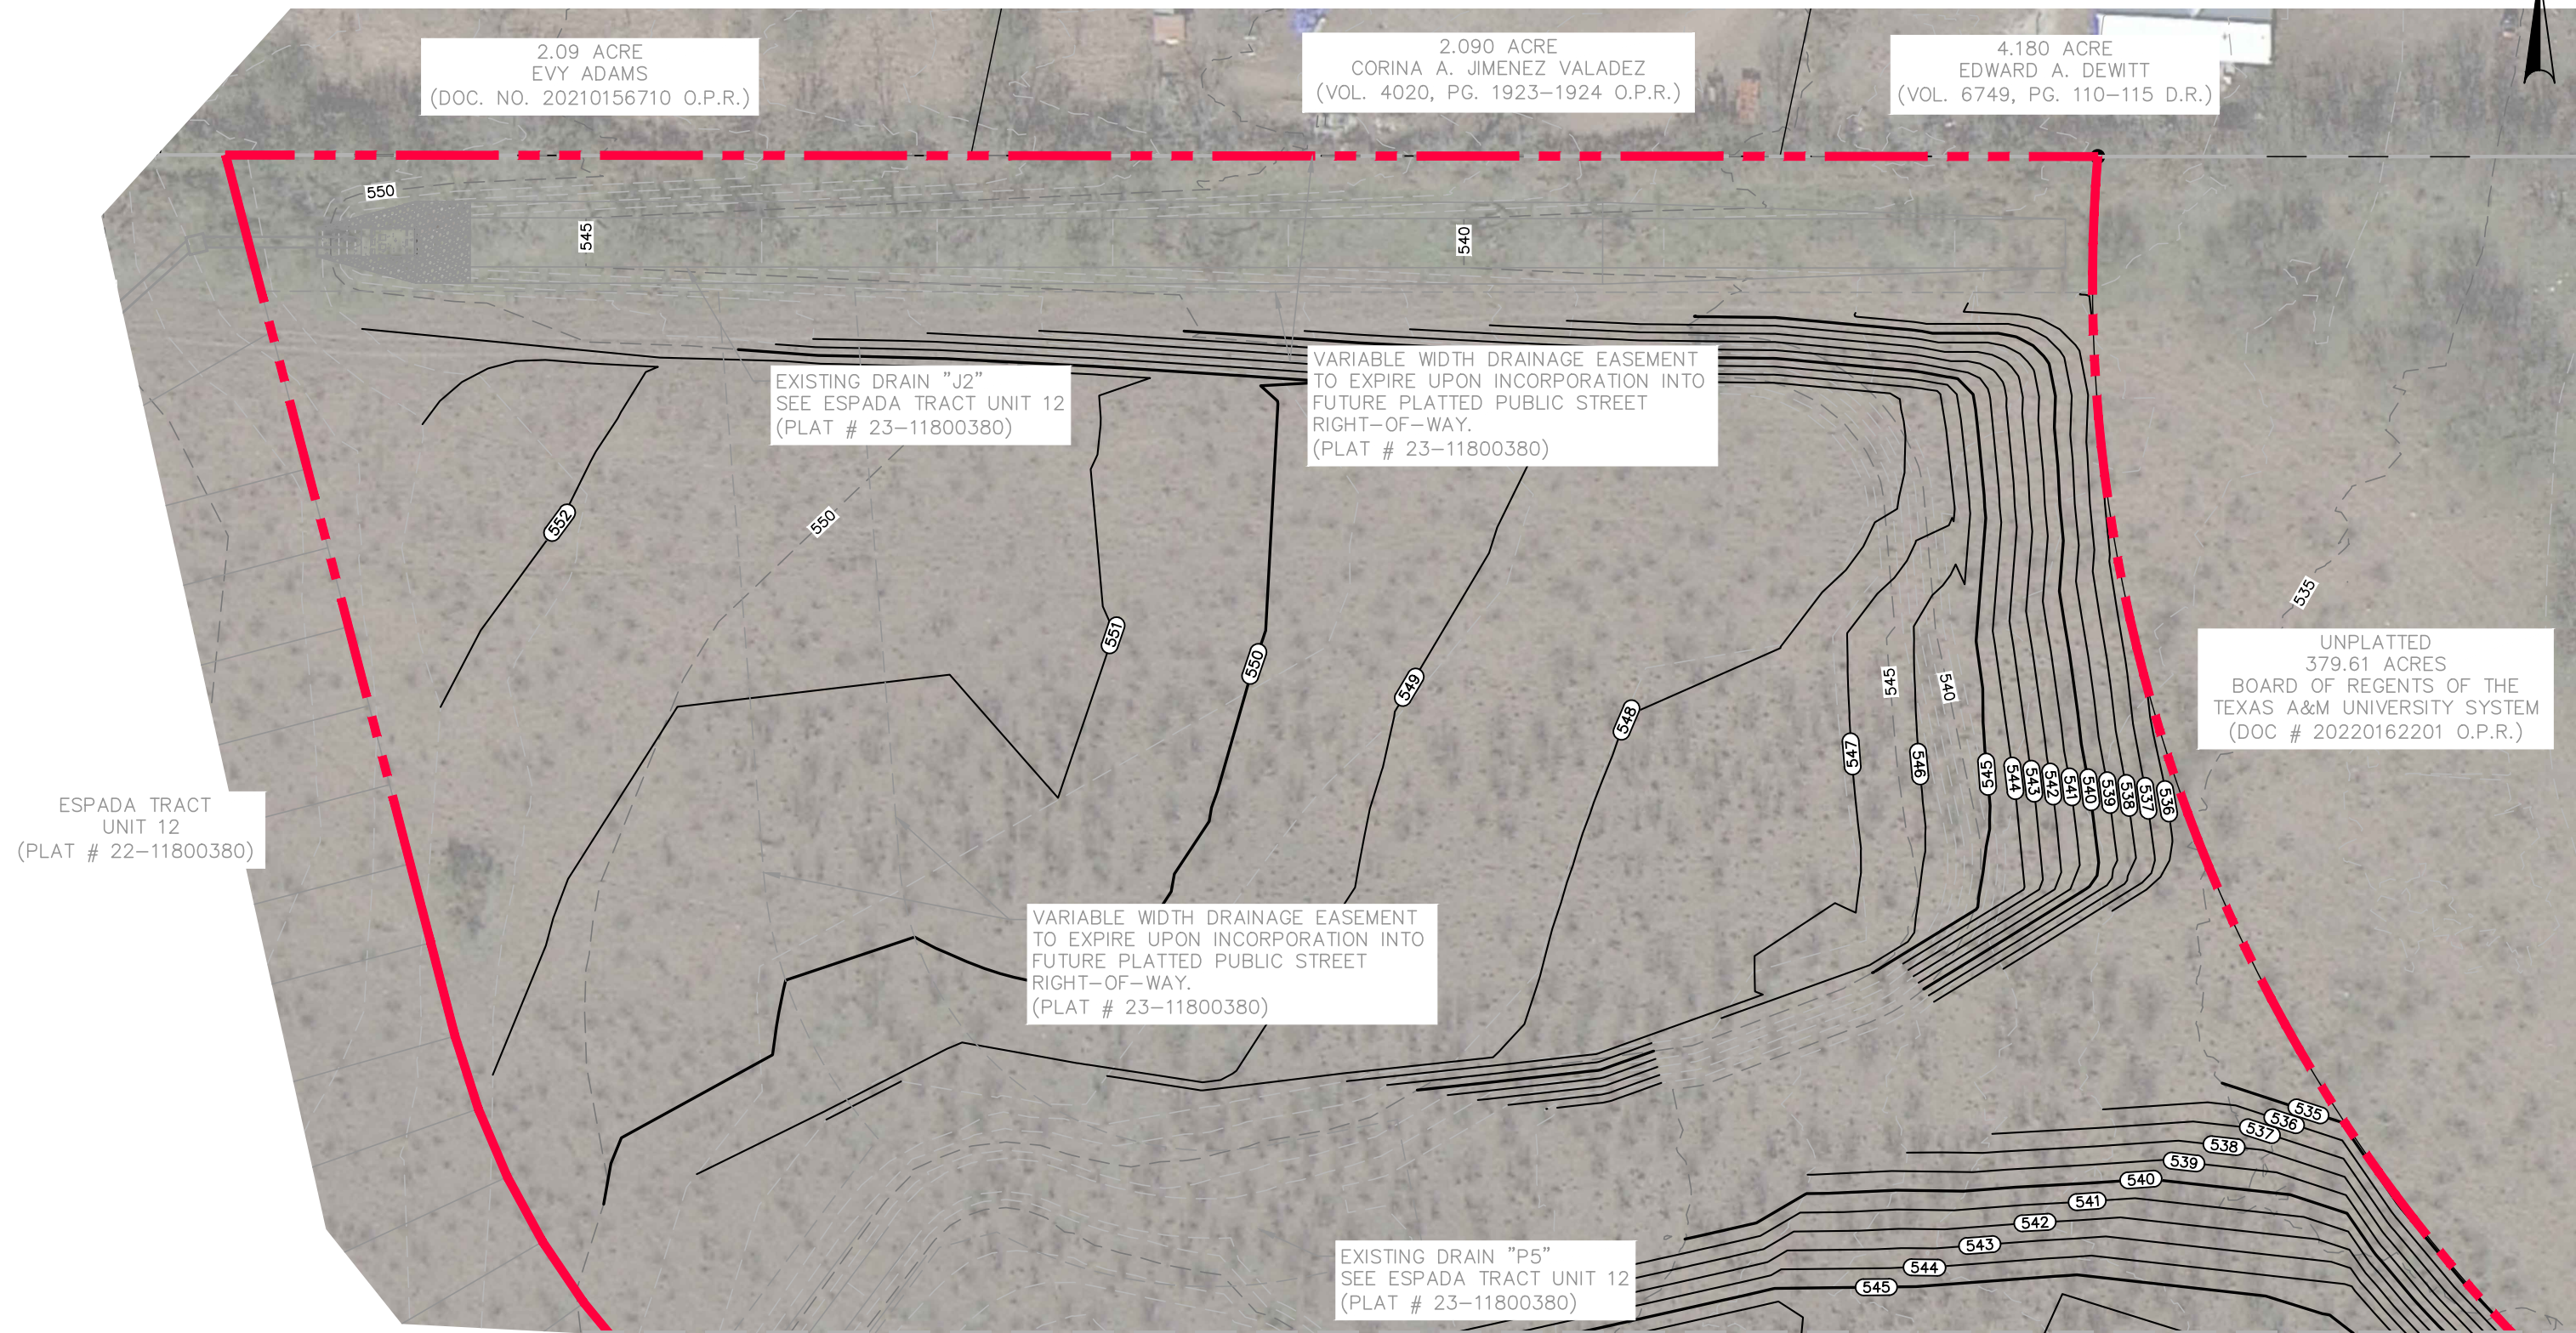

MATCHLINE "E" - SEE SHEET C7.03

NO.	REVISION	DATE

PAPE-DAWSON
ENGINEERS

2000 NW LOOP 410 | SAN ANTONIO, TX 78213 | 210.375.9000
TEXAS ENGINEERING FIRM #470 | TEXAS SURVEYING FIRM #10028600


ESPADA TRACT UNIT 16 & 19
SAN ANTONIO, TEXAS
SUPPLEMENTAL TREE EXHIBIT

PLAT NO.	24-11800063
JOB NO.	12632-20
DATE	JULY 2024
DESIGNER	JG
CHECKED	DW
DRAWN	AV
SHEET	C7.00

MATCHLINE "B" - SEE SHEET C7.00

MATCHLINE "C" - SEE SHEET C7.02

MATCHLINE "C" - SEE SHEET C7.00

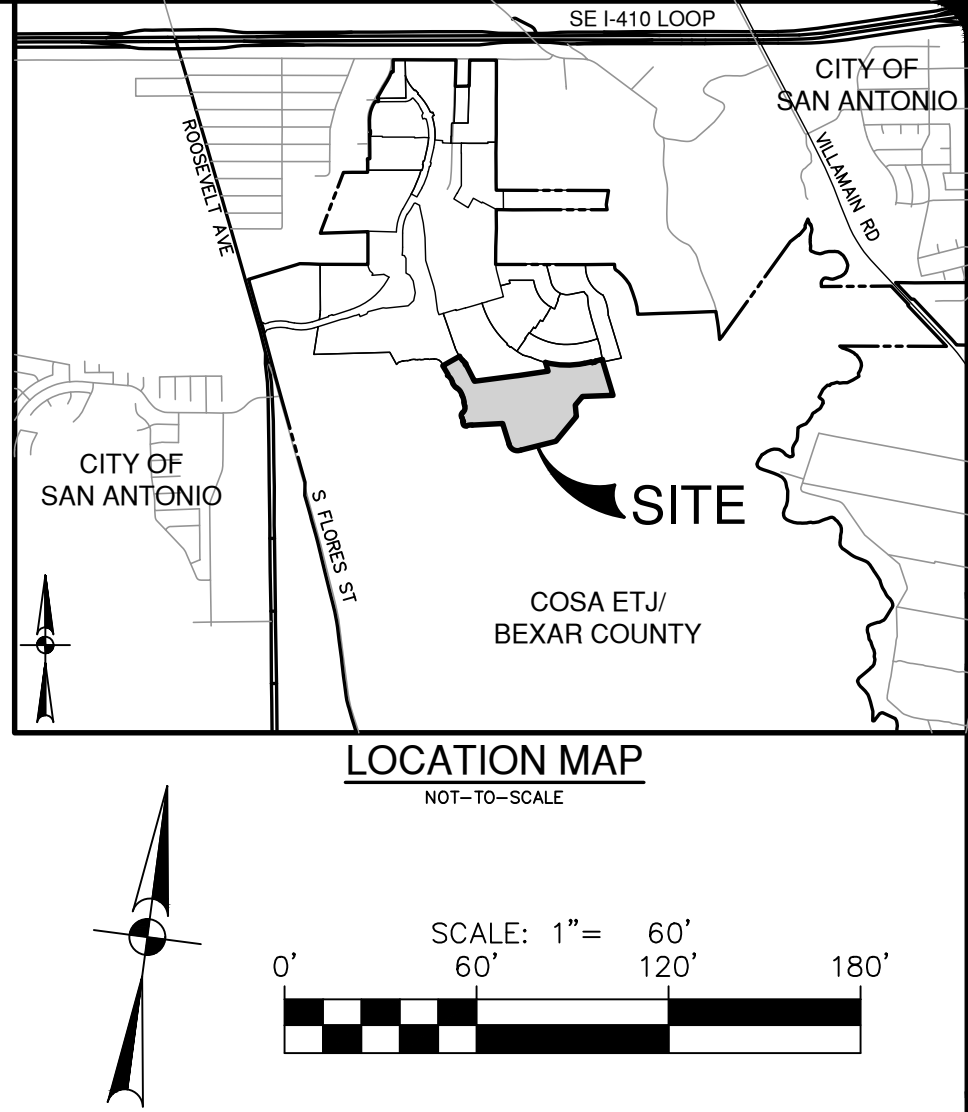

LEGEND

- HERITAGE TREE TO REMAIN WITHIN FLOODPLAIN
- PROTECTED HERITAGE TREE TO BE REMOVED
- HERITAGE TREE TO REMAIN
- FLOODPLAIN BUFFER TREES TO BE REMOVED
- FLOODPLAIN BUFFER TREES TO REMAIN
- HERITAGE TREE IN DECLINE (OR WITHIN RIGHT-OF-WAY NOT COUNTED TOWARDS PRESERVATION CREDIT OR MITIGATION)
- STREETSCAPE TREE
- LOTS TO BE PLANTED WITH 2 ~ LARGE SHADE TREES (2 UDC TREES)(ENERGY EFFICIENCY CREDIT)*
- LOTS TO BE PLANTED WITH 2 ~ LARGE SHADE TREES + 1 ~ MEDIUM SHADE TREE FOR MITIGATION (2 UDC TREES) (ENERGY EFFICIENCY CREDIT)*
- FEMA FLOODPLAIN
- 30' FLOODPLAIN BUFFER
- EXISTING ELEVATION CONTOUR
- PROJECT LIMITS
- PHASE LINE
- EXISTING TREE CANOPY IN SINGLE FAMILY TO BE PRESERVED
- EXISTING TREE CANOPY IN SINGLE FAMILY TO BE REMOVED
- EXISTING TREE CANOPY IN FLOODPLAIN TO BE PRESERVED
- EXISTING TREE CANOPY IN FLOODPLAIN TO BE REMOVED
- EXISTING TREE CANOPY IN FLOODPLAIN BUFFER TO BE PRESERVED
- EXISTING TREE CANOPY IN FLOODPLAIN BUFFER TO BE REMOVED



PAPE-DAWSON
ENGINEERS

2000 NW LOOP 410 | SAN ANTONIO, TX 78213 | 210.375.9000
TEXAS ENGINEERING FIRM #470 | TEXAS SURVEYING FIRM #10028600

ESPADA TRACT UNIT 16 & 19
SAN ANTONIO, TEXAS

SUPPLEMENTAL TREE EXHIBIT

PLAT NO. **24-11800063**
JOB NO. **12632-20**
DATE **JULY 2024**
DESIGNER **JG**
CHECKED **DW** DRAWN **AV**
SHEET **C7.01**

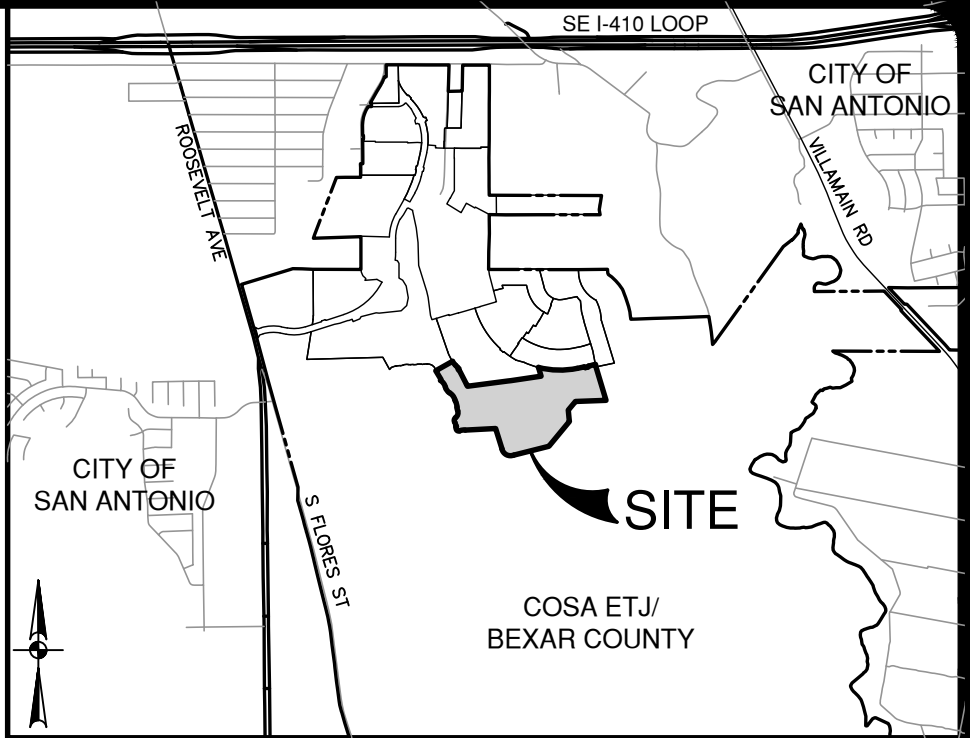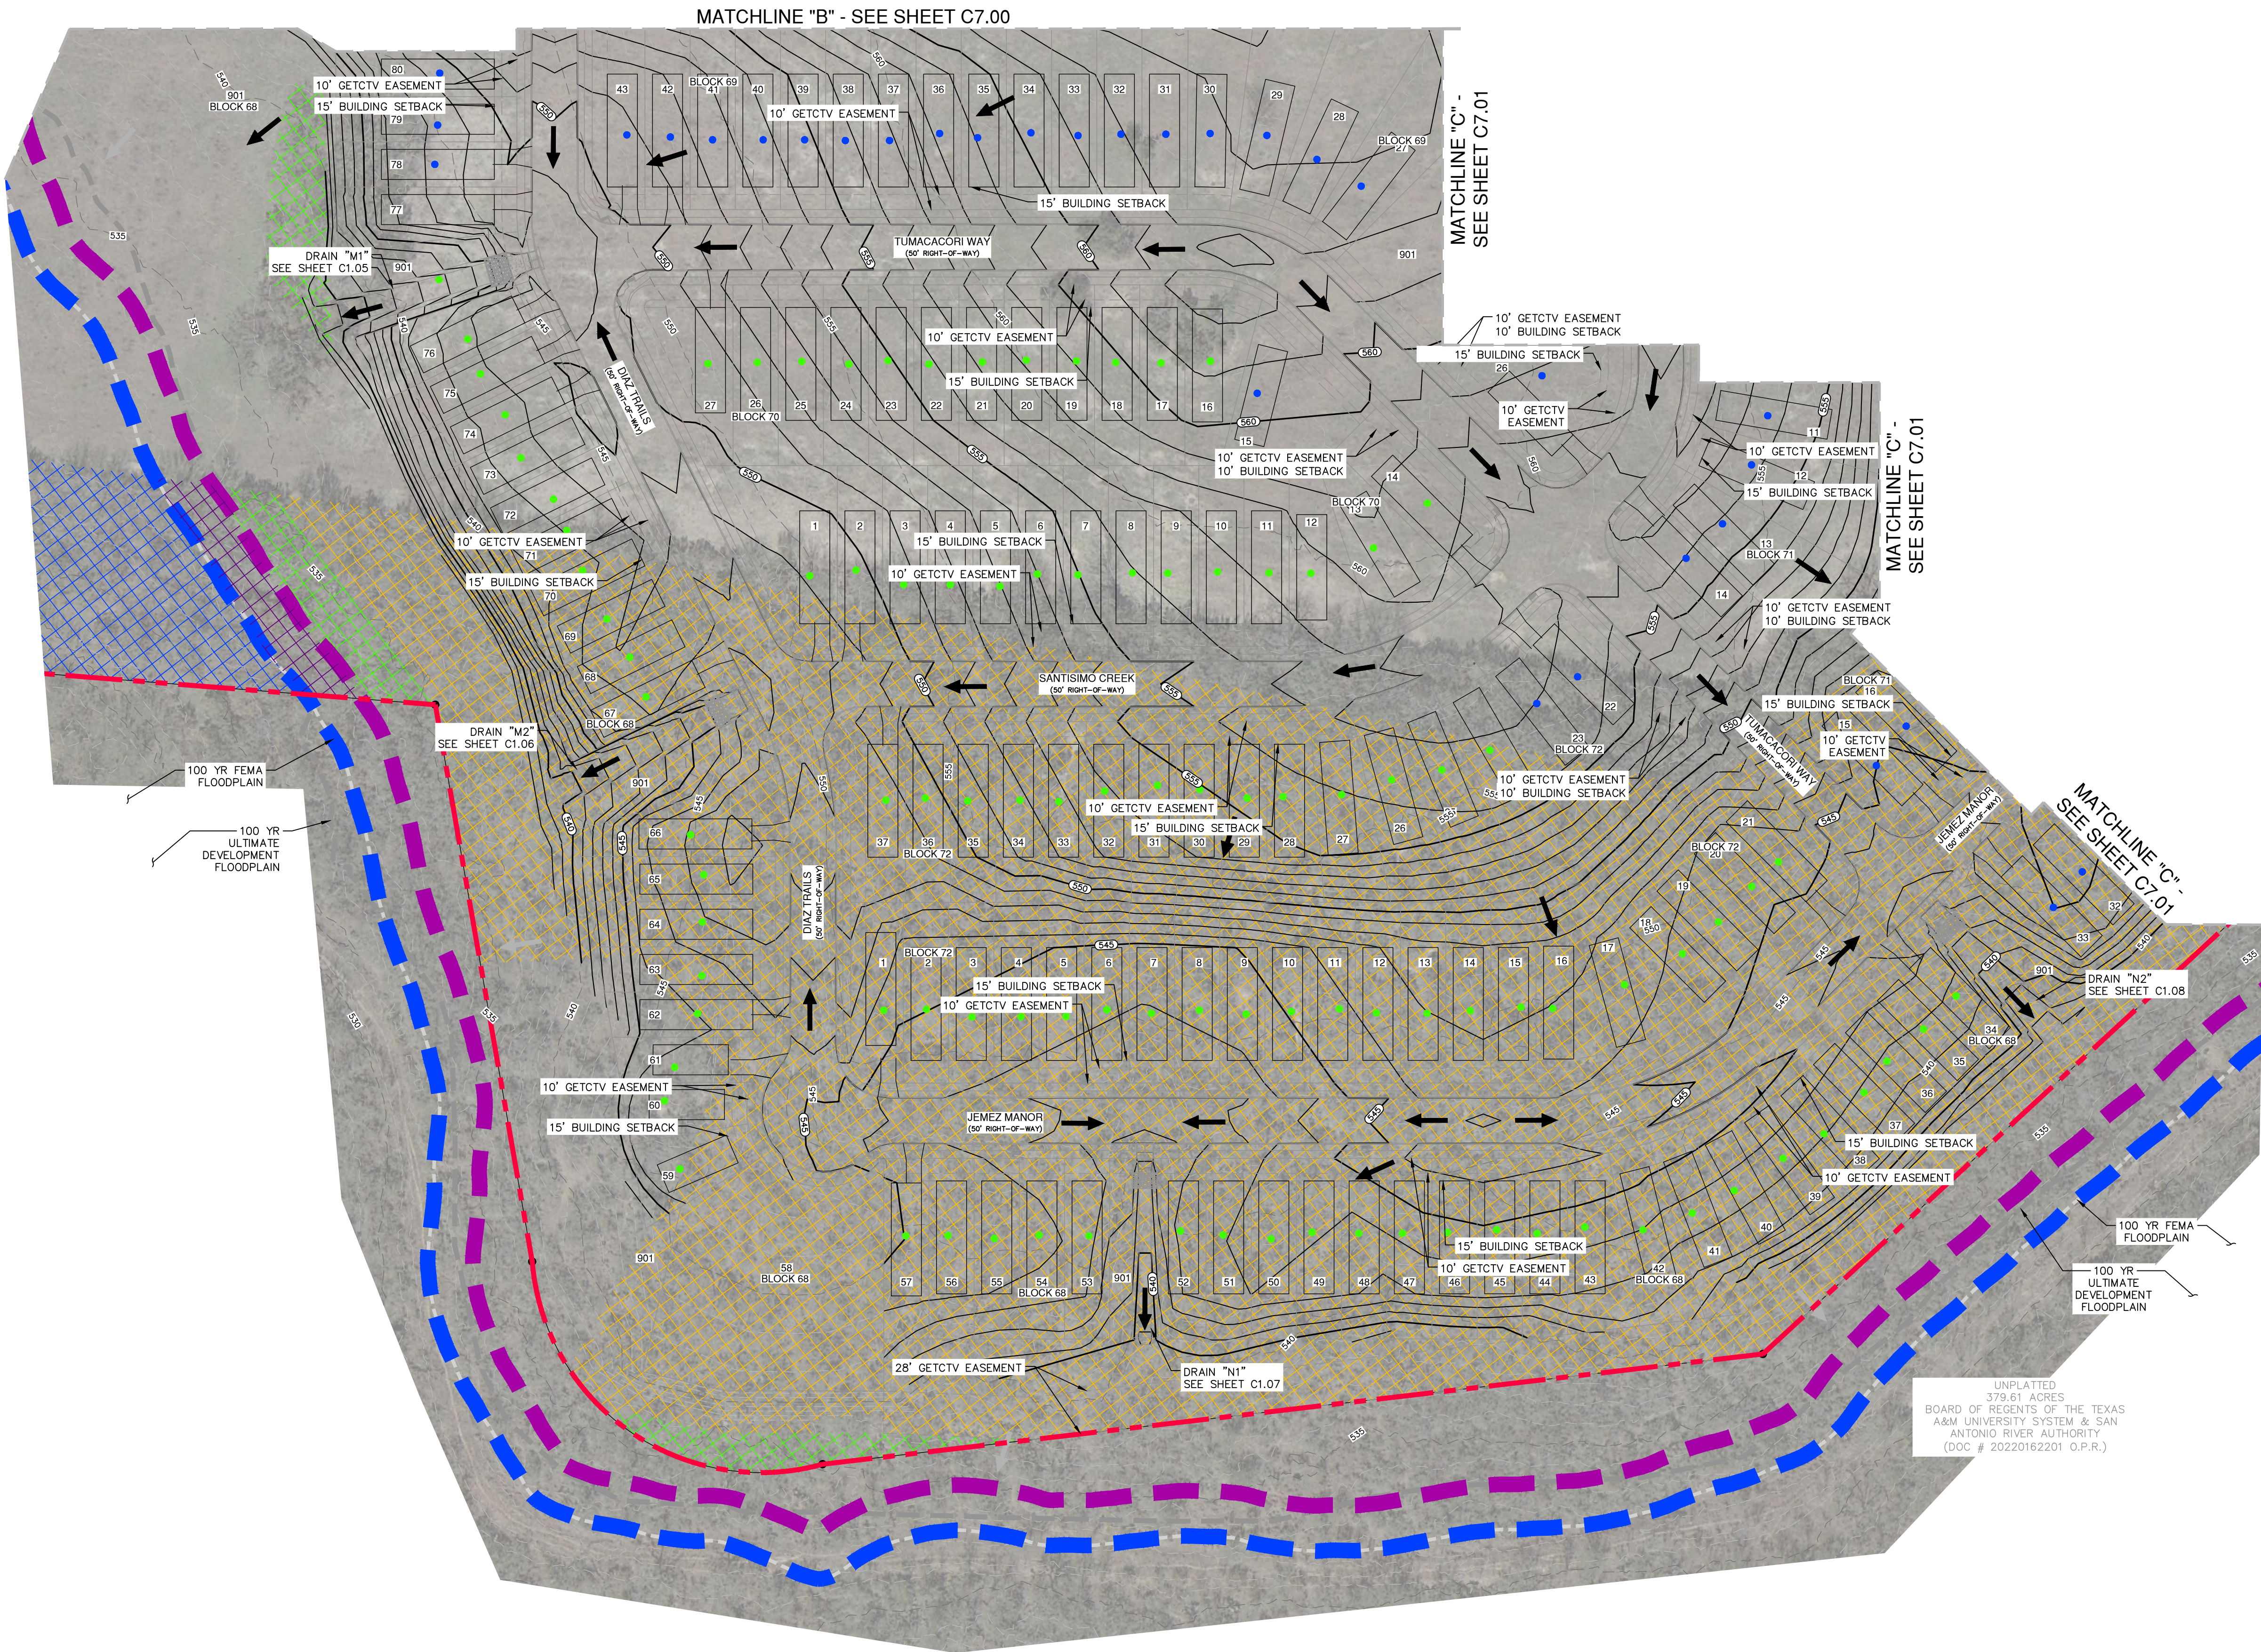

- LEGEND**
- HERITAGE TREE TO REMAIN WITHIN FLOODPLAIN
 - PROTECTED HERITAGE TREE TO BE REMOVED
 - HERITAGE TREE TO REMAIN
 - FLOODPLAIN BUFFER TREES TO BE REMOVED
 - FLOODPLAIN BUFFER TREES TO REMAIN
 - HERITAGE TREE IN DECLINE (OR WITHIN RIGHT-OF-WAY NOT COUNTED TOWARDS PRESERVATION CREDIT OR MITIGATION)
 - STREETSCAPE TREE
 - LOTS TO BE PLANTED WITH 2 ~ LARGE SHADE TREES (2 UDC TREES)(ENERGY EFFICIENCY CREDIT)*
 - LOTS TO BE PLANTED WITH 2 ~ LARGE SHADE TREES + 1 ~ MEDIUM SHADE TREE FOR MITIGATION (2 UDC TREES) (ENERGY EFFICIENCY CREDIT)*
 - FEMA FLOODPLAIN
 - 30' FLOODPLAIN BUFFER
 - EXISTING ELEVATION CONTOUR
 - PROJECT LIMITS
 - PHASE LINE
 - EXISTING TREE CANOPY IN SINGLE FAMILY TO BE PRESERVED
 - EXISTING TREE CANOPY IN SINGLE FAMILY TO BE REMOVED
 - EXISTING TREE CANOPY IN FLOODPLAIN TO BE PRESERVED
 - EXISTING TREE CANOPY IN FLOODPLAIN TO BE REMOVED
 - EXISTING TREE CANOPY IN FLOODPLAIN BUFFER TO BE PRESERVED
 - EXISTING TREE CANOPY IN FLOODPLAIN BUFFER TO BE REMOVED

NO.	REVISION	DATE




PAPE-DAWSON ENGINEERS

2000 NW LOOP 410 | SAN ANTONIO, TX 78213 | 210.375.9000
TEXAS ENGINEERING FIRM #470 | TEXAS SURVEYING FIRM #10028600

ESPADA TRACT UNIT 16 & 19
SAN ANTONIO, TEXAS
SUPPLEMENTAL TREE EXHIBIT

PLAT NO.	24-11800063
JOB NO.	12632-20
DATE	JULY 2024
DESIGNER	JG
CHECKED	DW
DRAWN	AV
SHEET	C7.02

Date: July 18, 2024, 10:45 AM - User ID: tcomacho
File: P:\26\32\20\Design\Civil\Exhibit\Trees\240827 Supplemental Tree
plan.dwg

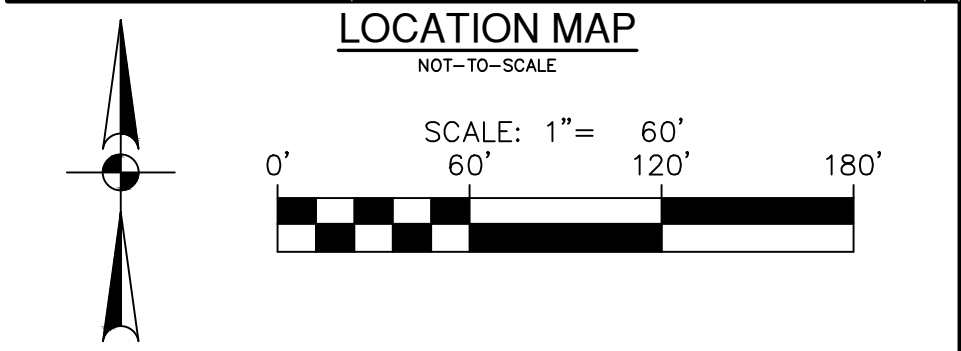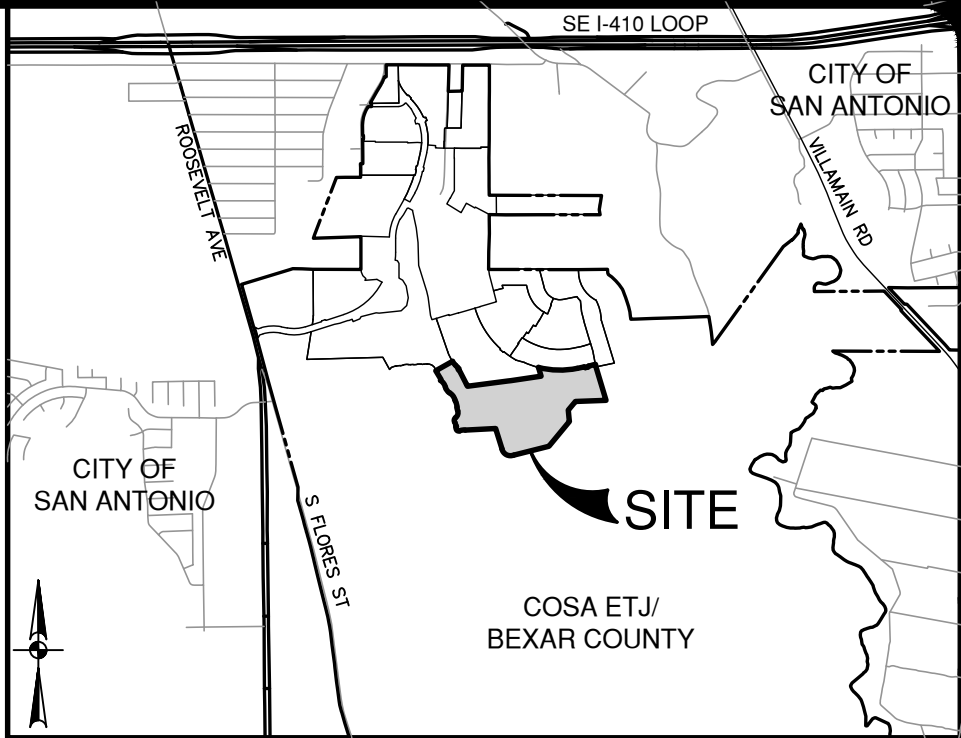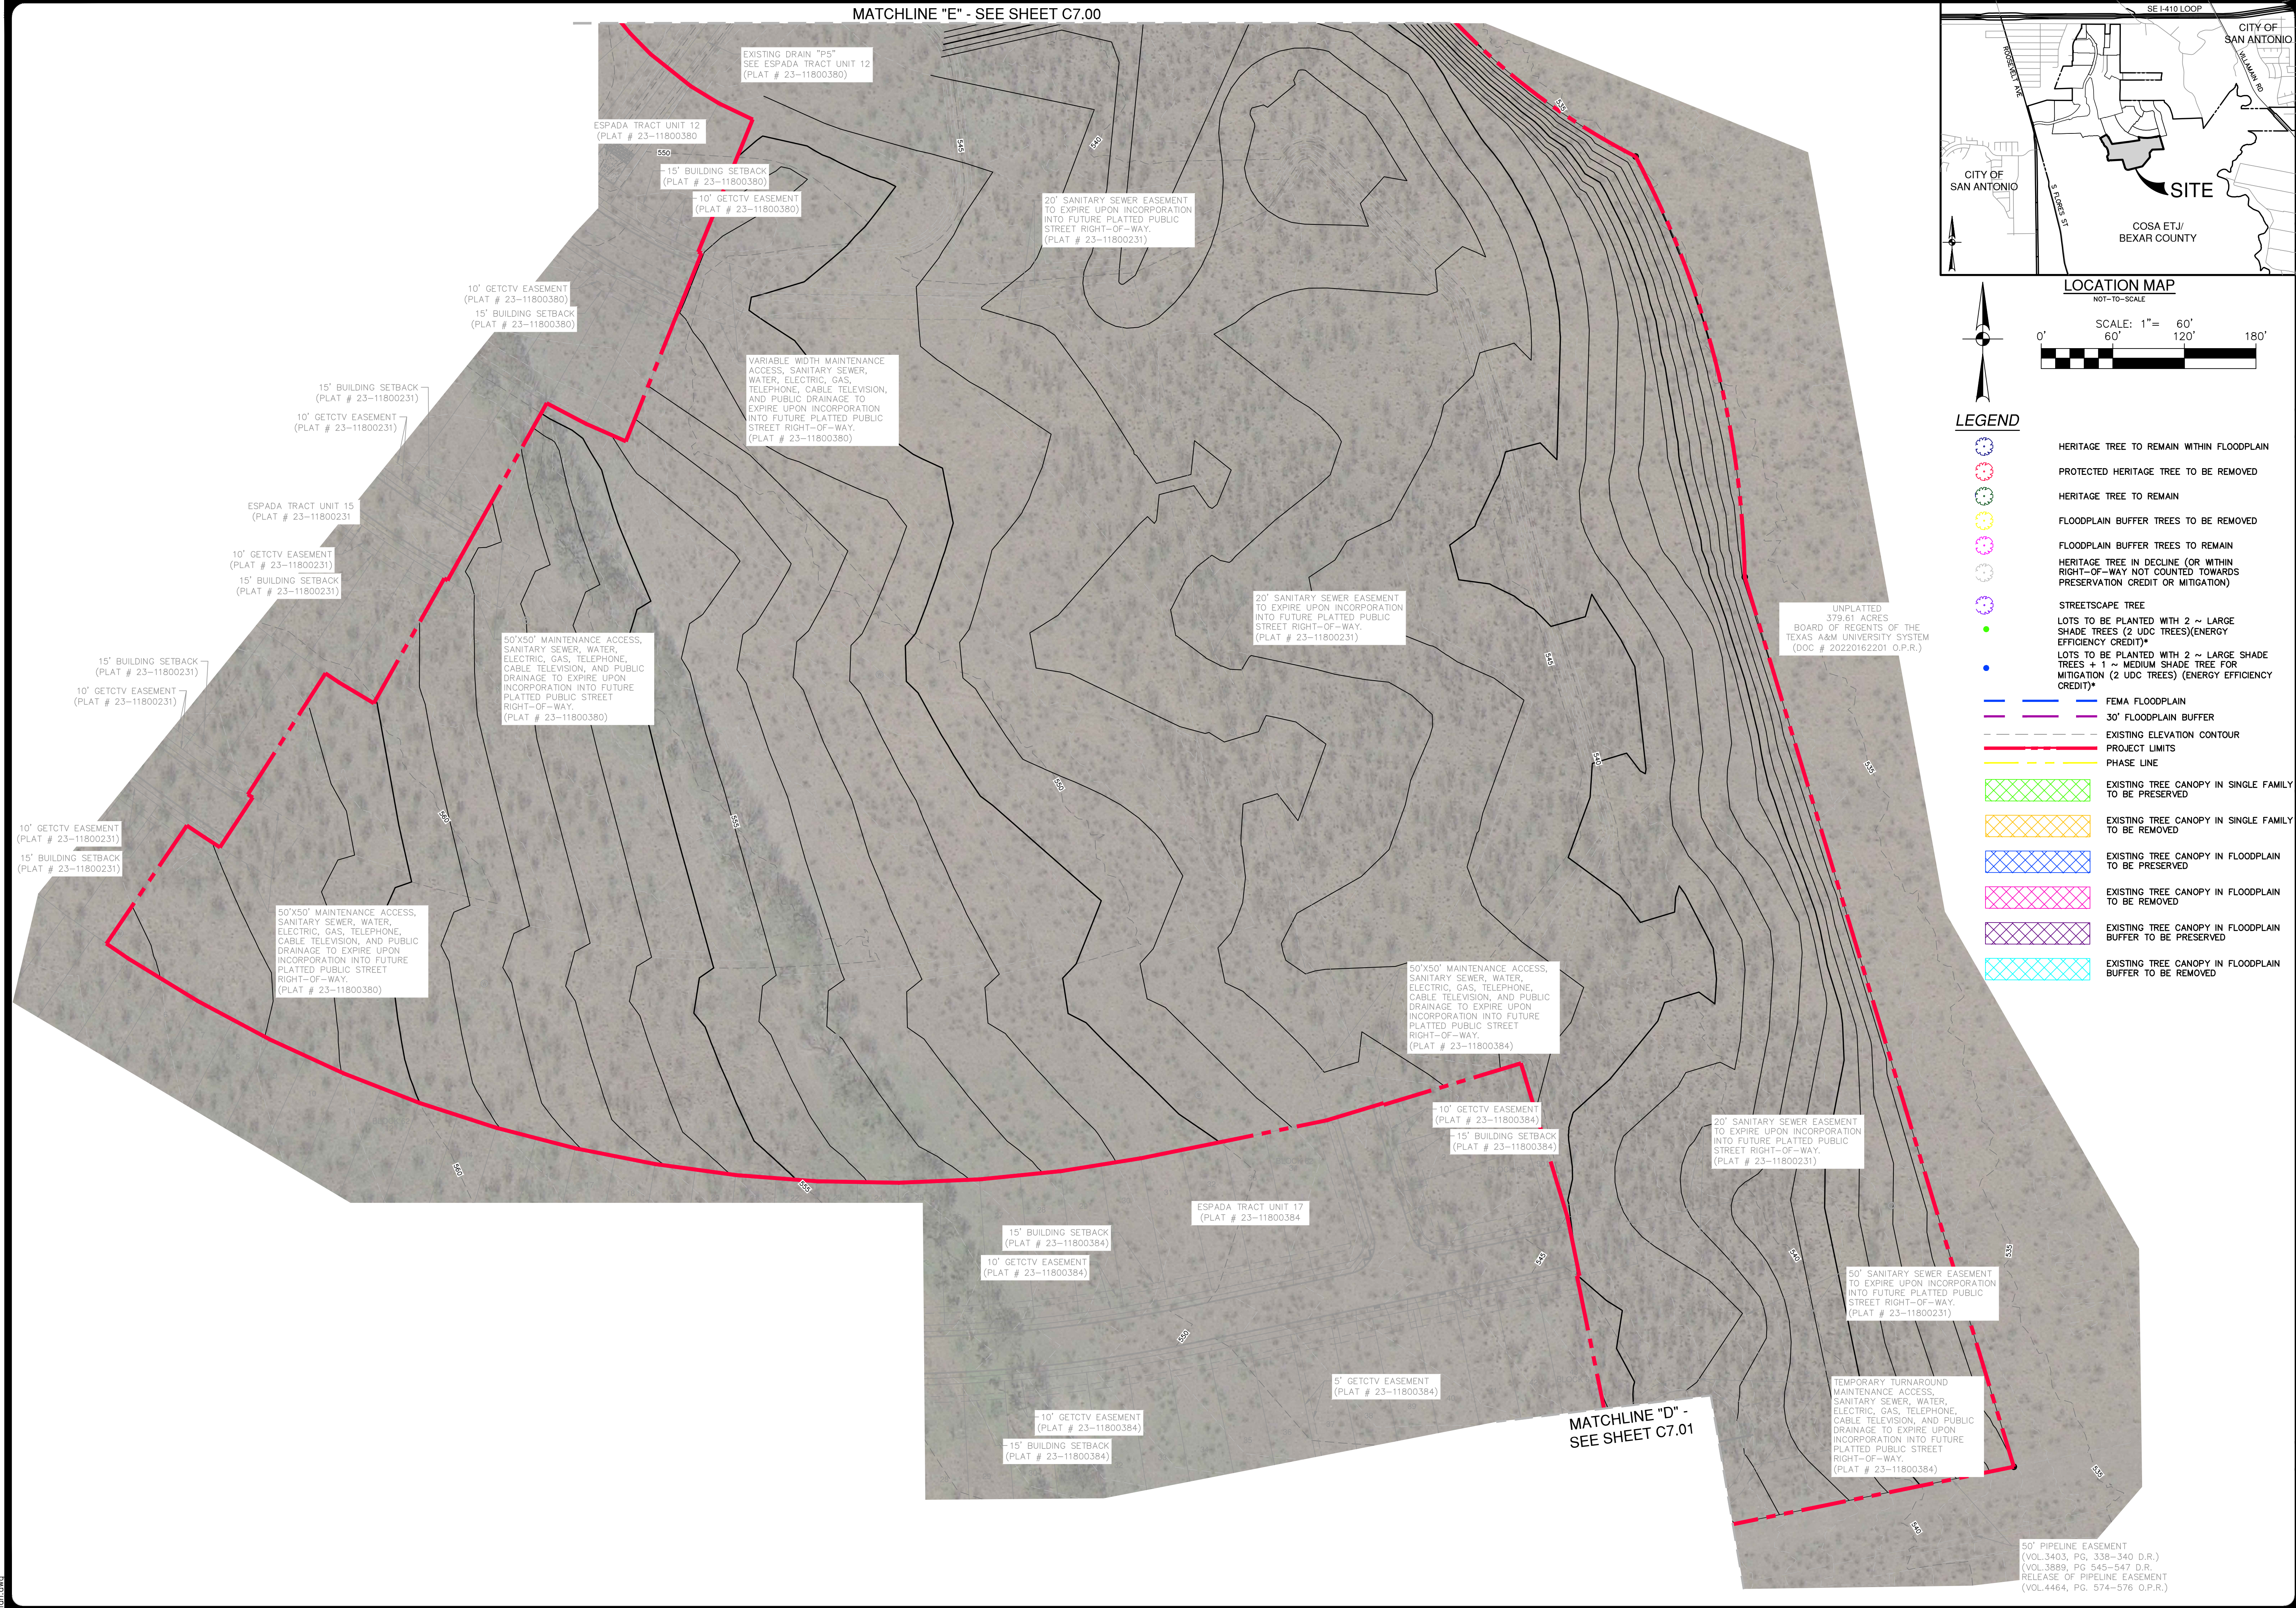

- LEGEND**
- HERITAGE TREE TO REMAIN WITHIN FLOODPLAIN
 - PROTECTED HERITAGE TREE TO BE REMOVED
 - HERITAGE TREE TO REMAIN
 - FLOODPLAIN BUFFER TREES TO BE REMOVED
 - FLOODPLAIN BUFFER TREES TO REMAIN
 - HERITAGE TREE IN DECLINE (OR WITHIN RIGHT-OF-WAY NOT COUNTED TOWARDS PRESERVATION CREDIT OR MITIGATION)
 - STREETSCAPE TREE
 - LOTS TO BE PLANTED WITH 2 ~ LARGE SHADE TREES (2 UDC TREES)(ENERGY EFFICIENCY CREDIT)*
 - LOTS TO BE PLANTED WITH 2 ~ LARGE SHADE TREES + 1 ~ MEDIUM SHADE TREE FOR MITIGATION (2 UDC TREES) (ENERGY EFFICIENCY CREDIT)*
 - FEMA FLOODPLAIN
 - 30' FLOODPLAIN BUFFER
 - EXISTING ELEVATION CONTOUR
 - PROJECT LIMITS
 - PHASE LINE
 - EXISTING TREE CANOPY IN SINGLE FAMILY TO BE PRESERVED
 - EXISTING TREE CANOPY IN SINGLE FAMILY TO BE REMOVED
 - EXISTING TREE CANOPY IN FLOODPLAIN TO BE PRESERVED
 - EXISTING TREE CANOPY IN FLOODPLAIN TO BE REMOVED
 - EXISTING TREE CANOPY IN FLOODPLAIN BUFFER TO BE PRESERVED
 - EXISTING TREE CANOPY IN FLOODPLAIN BUFFER TO BE REMOVED

NO.	REVISION	DATE

PAPE-DAWSON ENGINEERS

2000 NW LOOP 410 | SAN ANTONIO, TX 78213 | 210.375.9000
TEXAS ENGINEERING FIRM #470 | TEXAS SURVEYING FIRM #10028600

ESPADA TRACT UNIT 16 & 19
SAN ANTONIO, TEXAS

SUPPLEMENTAL TREE EXHIBIT

PLAT NO. **24-11800063**

JOB NO. 12632-20



DATE JULY 2024

DESIGNER JG

CHECKED DW DRAWN AV

SHEET **C7.03**

MATCHLINE "F" - SEE SHEET C7.05

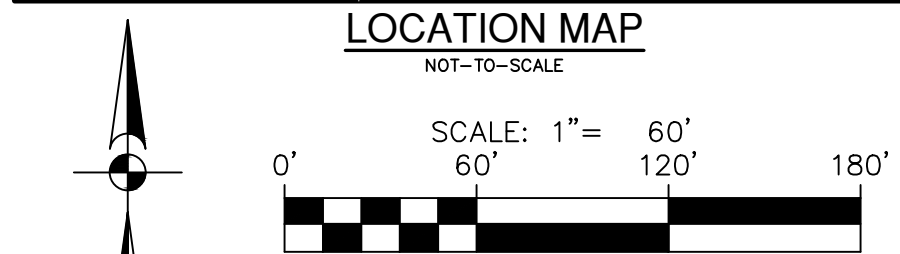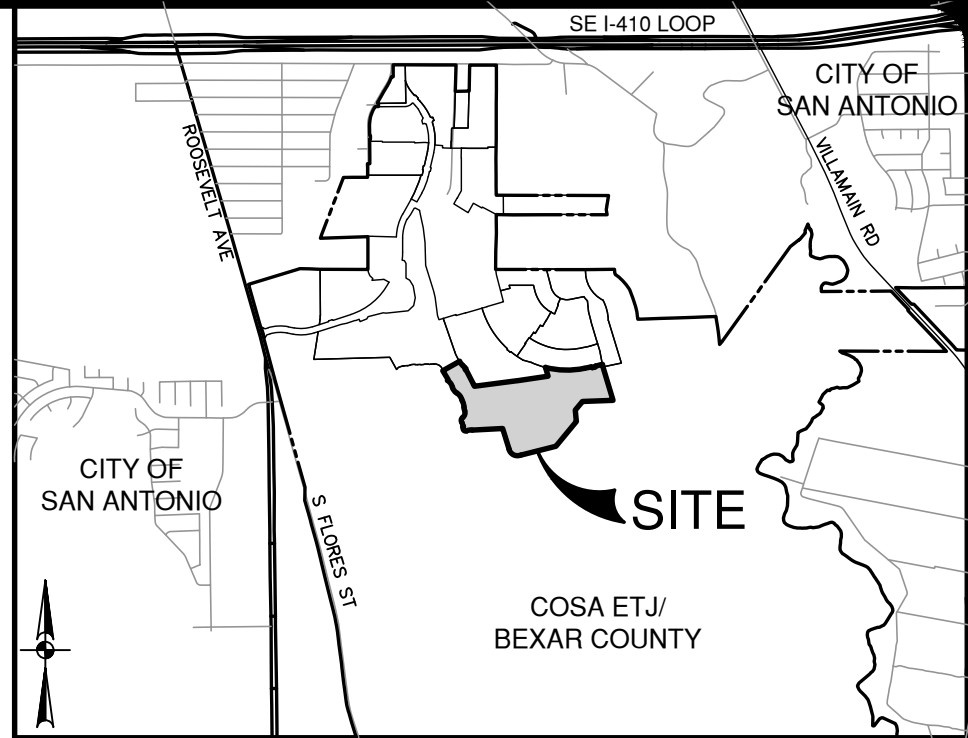

LEGEND

- HERITAGE TREE TO REMAIN
- PROTECTED HERITAGE TREE TO BE REMOVED
- HERITAGE TREE TO REMAIN
- FLOODPLAIN BUFFER TREES TO BE REMOVED
- FLOODPLAIN BUFFER TREES TO REMAIN
- HERITAGE TREE IN DECLINE (OR WITHIN RIGHT-OF-WAY NOT COUNTED TOWARDS PRESERVATION CREDIT OR MITIGATION)
- STREETSCAPE TREE
- LOTS TO BE PLANTED WITH 2 ~ LARGE SHADE TREES (2 UDC TREES)(ENERGY EFFICIENCY CREDIT)*
- LOTS TO BE PLANTED WITH 2 ~ LARGE SHADE TREES + 1 ~ MEDIUM SHADE TREE FOR MITIGATION (2 UDC TREES) (ENERGY EFFICIENCY CREDIT)*
- FEMA FLOODPLAIN
- 30' FLOODPLAIN BUFFER
- EXISTING ELEVATION CONTOUR
- PROJECT LIMITS
- PHASE LINE
- EXISTING TREE CANOPY IN SINGLE FAMILY TO BE PRESERVED
- EXISTING TREE CANOPY IN SINGLE FAMILY TO BE REMOVED
- EXISTING TREE CANOPY IN FLOODPLAIN TO BE PRESERVED
- EXISTING TREE CANOPY IN FLOODPLAIN TO BE REMOVED
- EXISTING TREE CANOPY IN FLOODPLAIN BUFFER TO BE PRESERVED
- EXISTING TREE CANOPY IN FLOODPLAIN BUFFER TO BE REMOVED

[illegible]

PAPE-DAWSON
ENGINEERS


2000 NW LOOP 410 | SAN ANTONIO, TX 78213 | 210.375.9000
TEXAS ENGINEERING FIRM #470 | TEXAS SURVEYING FIRM #10023800

ESPADA TRACT UNIT 16 & 19
SAN ANTONIO, TEXAS
SUPPLEMENTAL TREE EXHIBIT

PLAT NO. 24-11800063
 JOB NO. 12632-20
 DATE JULY 2024
 DESIGNER JG
 CHECKED DW DRAWN AV
 SHEET C7.04



THIS DOCUMENT HAS BEEN PRODUCED FROM MATERIAL THAT WAS STORED AND/OR TRANSMITTED ELECTRONICALLY AND MAY HAVE BEEN INADVERTENTLY ALTERED. RELY ONLY ON FINAL HARDCOPY MATERIALS BEARING THE CONSULTANT'S ORIGINAL SIGNATURE AND SEAL. AERIAL IMAGERY PROVIDED BY GOOGLE® UNLESS OTHERWISE NOTED. Imagery © 2016 CAPCD/Digital Globe, Texas OrthoImagery Program, USDA Farm Service Agency

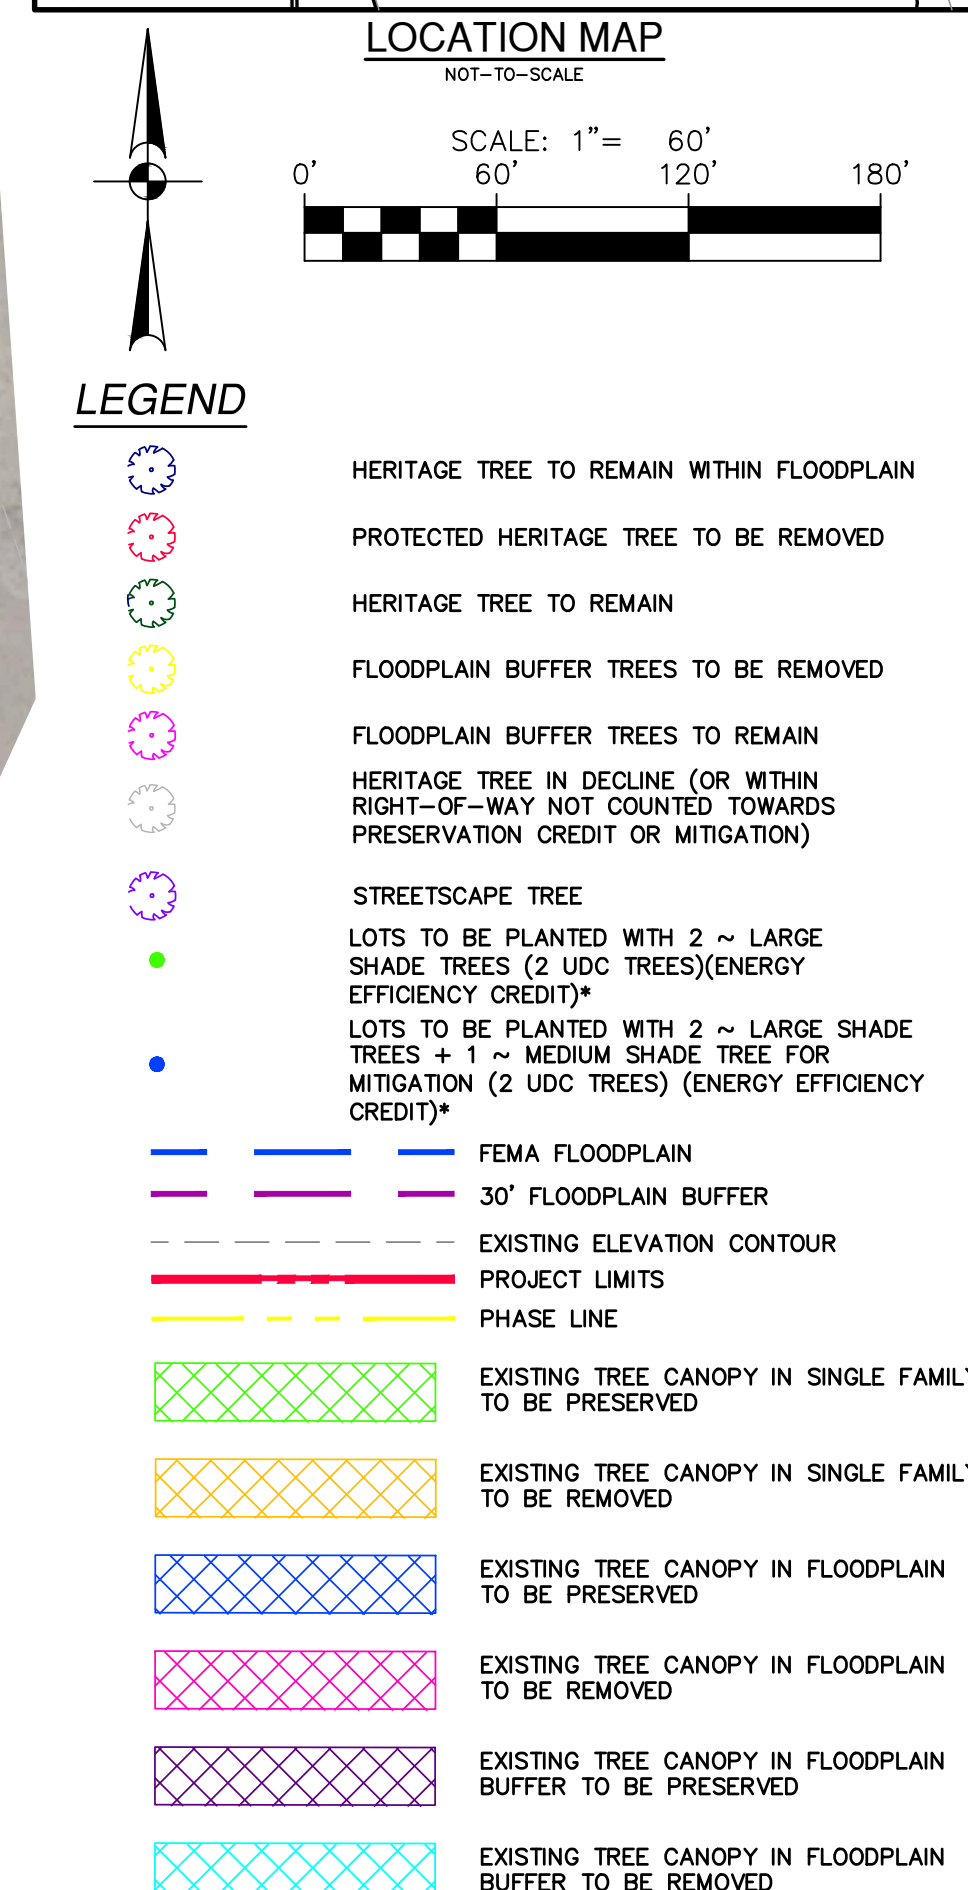[illegible]

PAPE-DAWSON
PE ENGINEERS

2000 NW LOOP 410 | SAN ANTONIO, TX 78213 | 210.375.9000
TEXAS ENGINEERING FIRM #470 | TEXAS SURVEYING FIRM #10328800

ESPADA TRACT UNIT 16 & 19
SAN ANTONIO, TEXAS
SUPPLEMENTAL TREE EXHIBIT

PLAT NO. 24-11800063
JOB NO. 12632-20
DATE JULY 2024
DESIGNER JG
CHECKED DW DRAWN AV
SHEET C7.05