

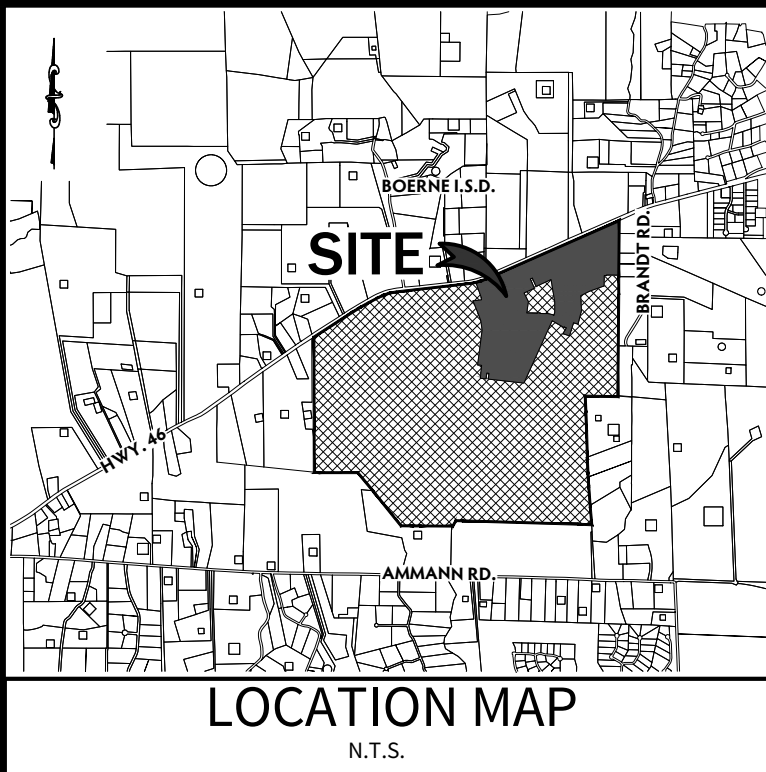
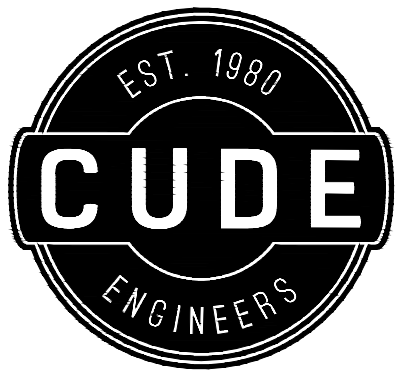


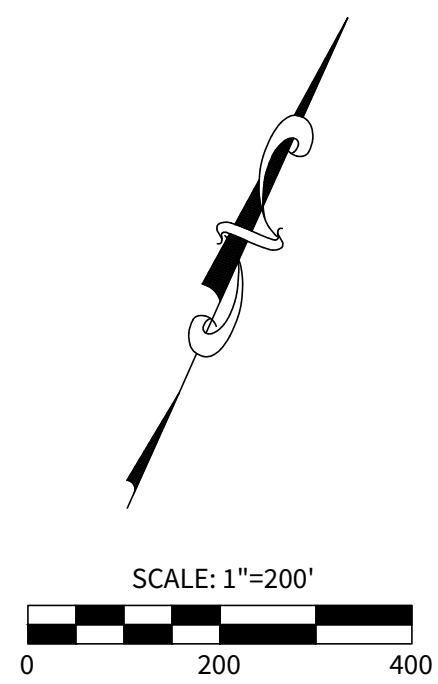

OWNER/ DEVELOPER:
THE LOOKOUT DEVELOPMENT GROUP
CONTACT: MIKE SIEFERT, P.E. PRESIDENT
1001 CRYSTAL FALLS PARKWAY
LEANDER, TEXAS 78641
TEL: (512) 690-4322

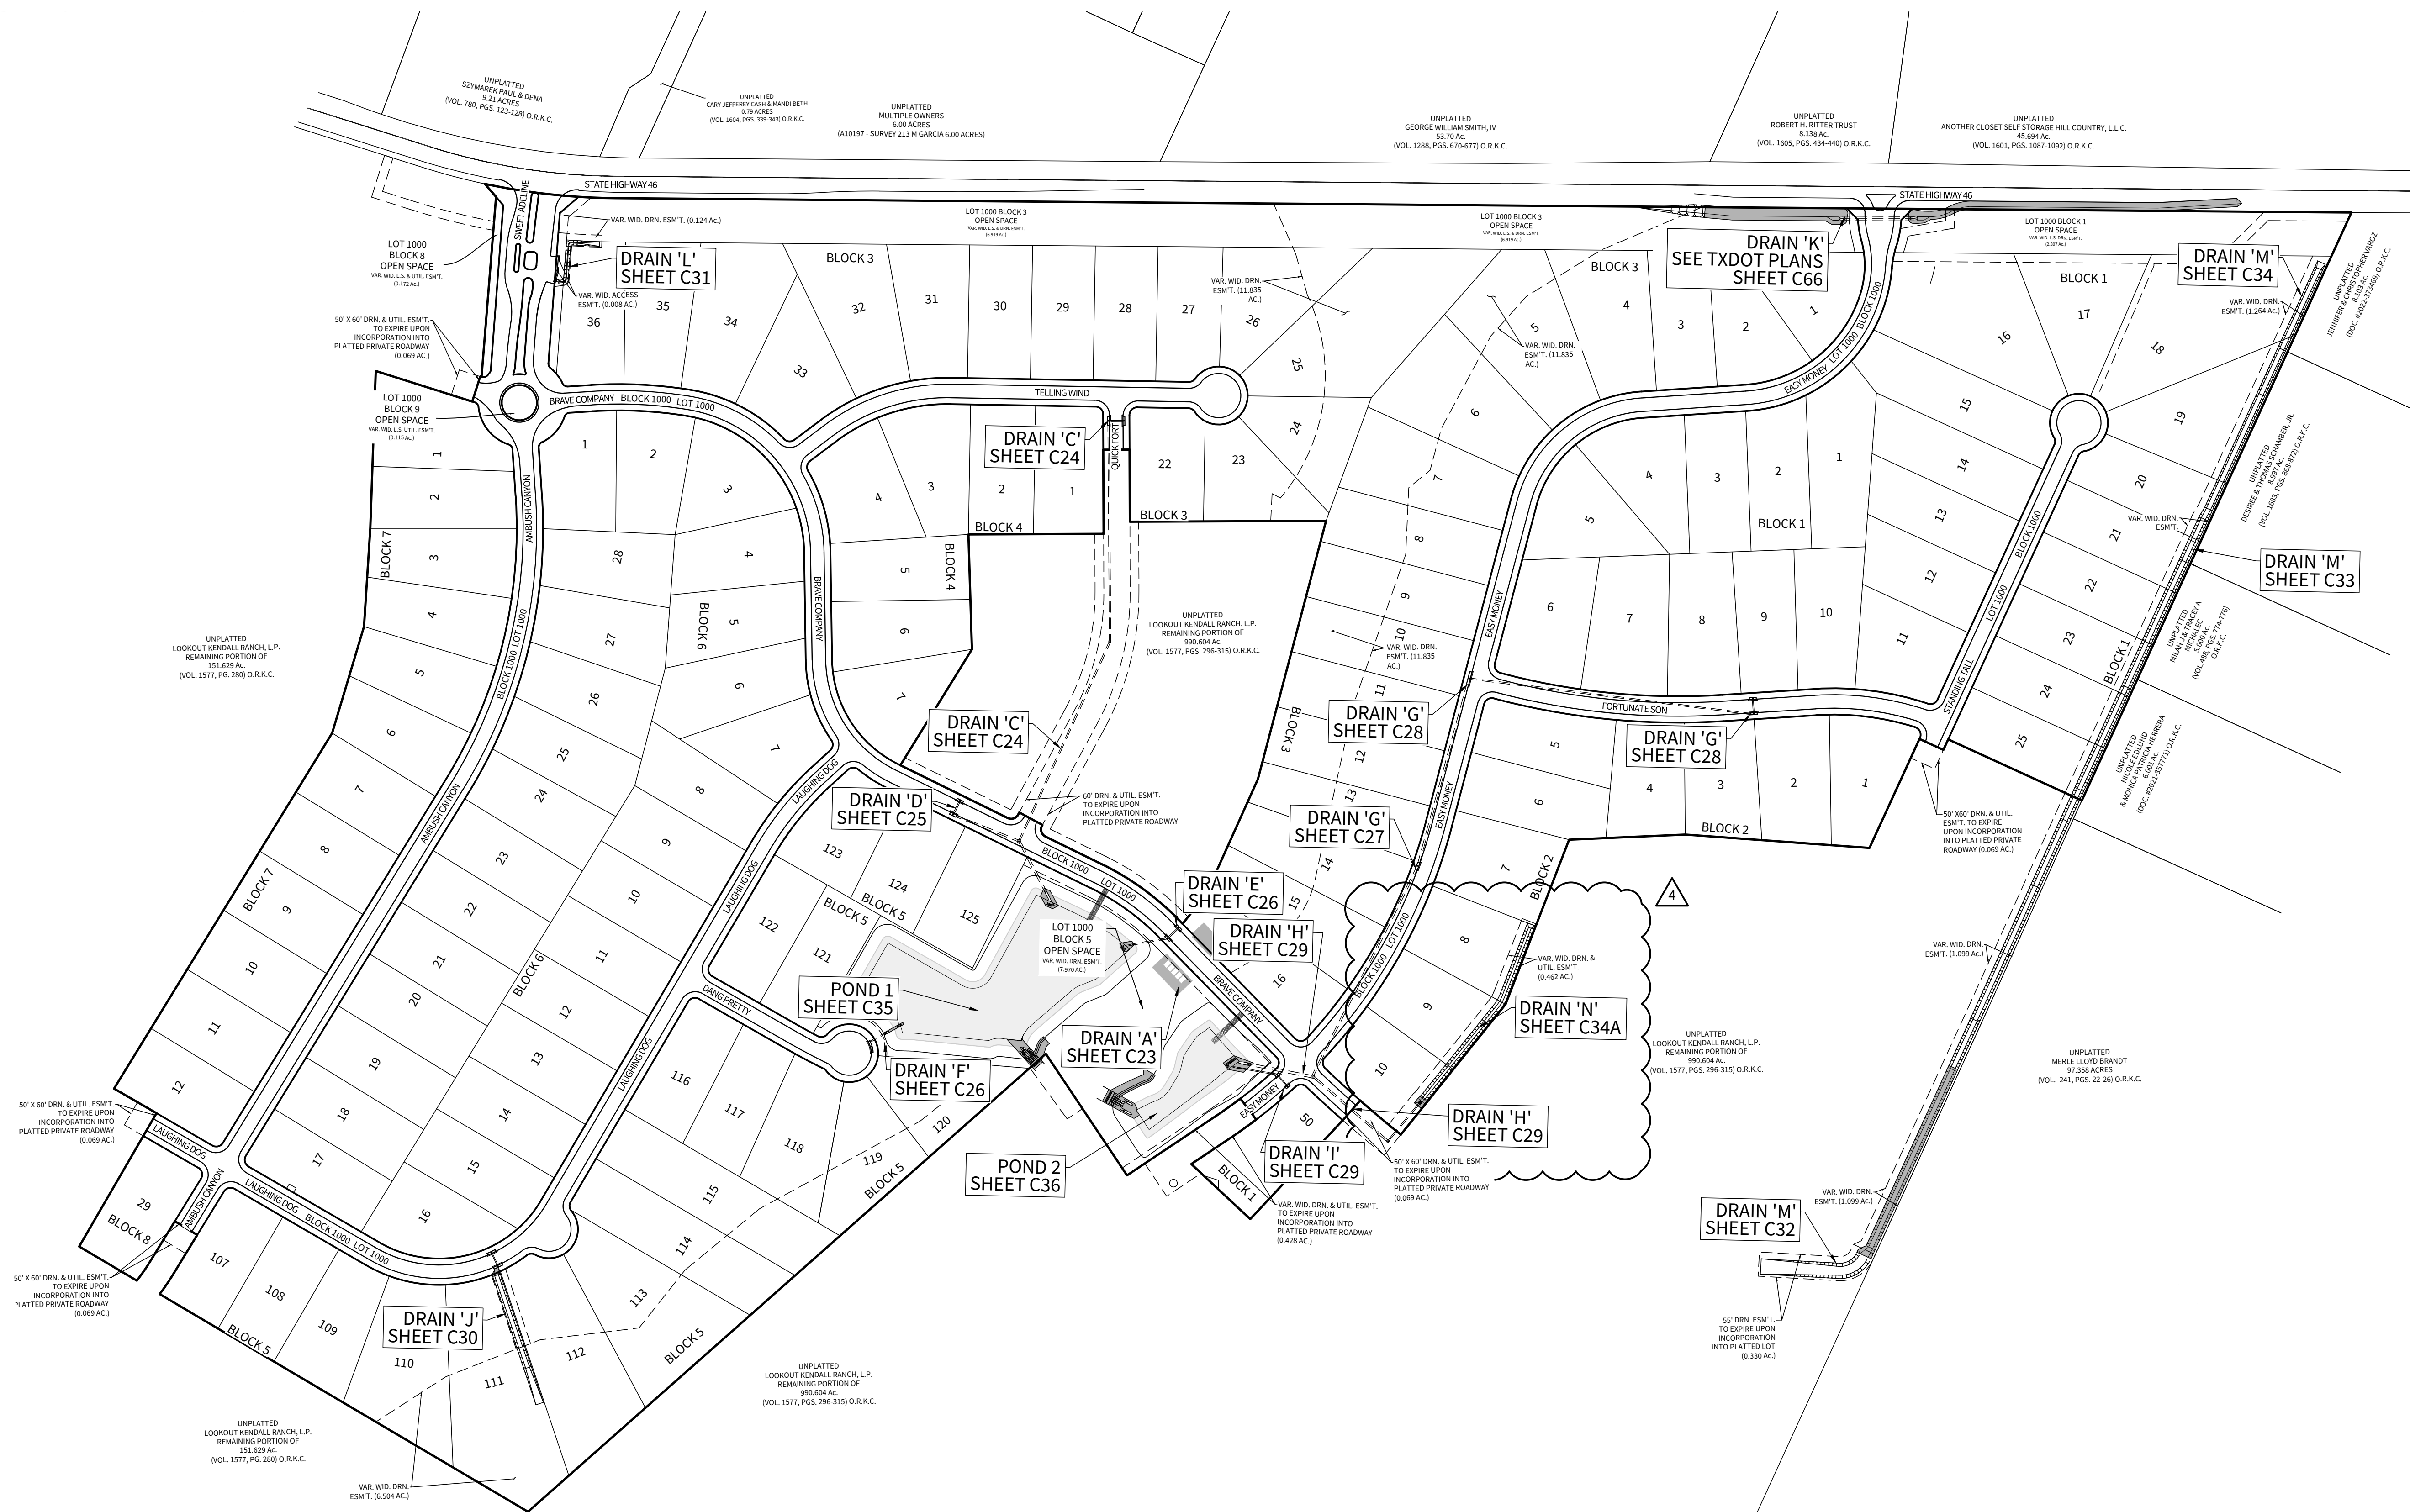

4122 Pond Hill Road, Suite 101
San Antonio, Texas 78231
P:(210) 681.2951 F:(210) 523.7112

**GEORGE'S RANCH
UNIT 1
DRAIN INDEX SHEET**

DATE	04/22/2022
PROJECT NO.	03546.001
DRAWN BY	AB/RR
CHECKED BY	WPM

REVISIONS
1. 07-12-2022 REVISED POND LABELS
2. 09-26-2022 REVISED LOTS
3. 11-15-2022 REVISED FRONT ENTRANCE, WATER ACCESS ESMT.
4. 02/28/2023 - DRAINAGE REVISION
5.
6.
7.
8.
9.

Professional Engineer Seal for W. PATRICK MURPHY, License No. 11159, State of Texas. The seal is circular with a star in the center and the text 'STATE OF TEXAS' and 'W. PATRICK MURPHY' around the perimeter. The date '3/3/2023' is stamped over the seal.

CUDE ENGINEERS
TBPE No. 455

PLAT NO.
N/A