

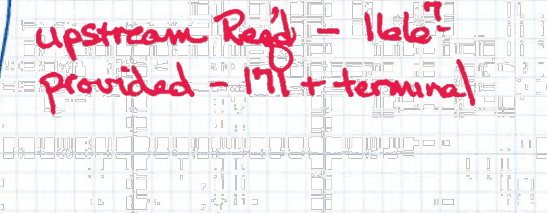




- USE Round Wood CRT Posts (where possible)




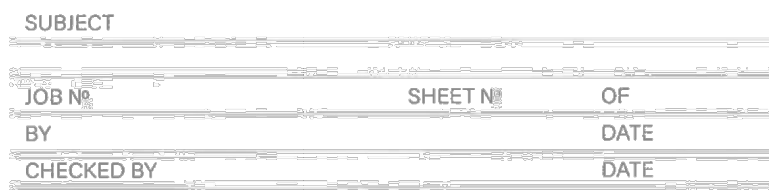


INSTALL
Mid Span W Beam
RAIL ELEMENT
2ea @ 25'ea

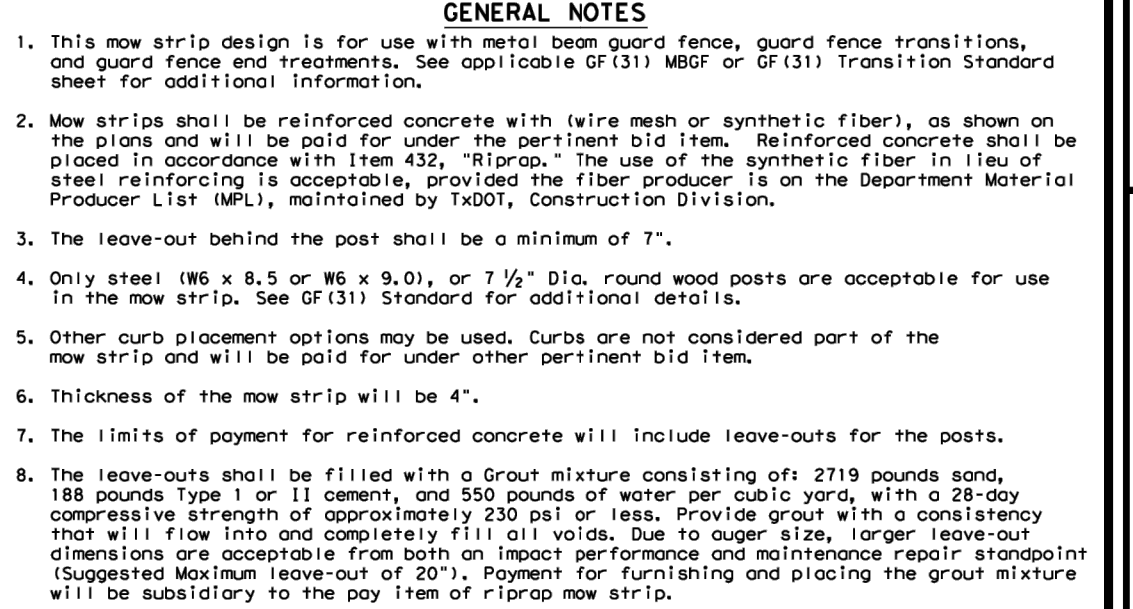

 Texas Department of Transportation		Design Division Standard	
METAL BEAM GUARD FENCE (MOW STRIP) TL-3 MASH COMPLIANT			
GF (31) MS-19			
File #: GF31ms19.dgn © HSBY® NOVEMBER 2019 REVISIONS	On the DOT CONT. SECT	On RM JOB	On W/P HIGHWAY
DIST.	COUNTY	SHEET NO.	

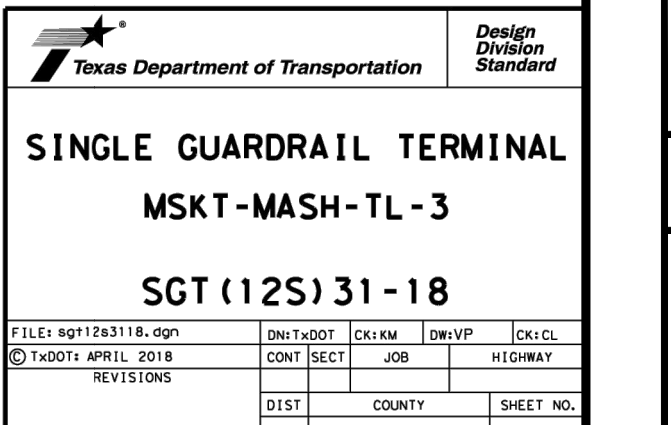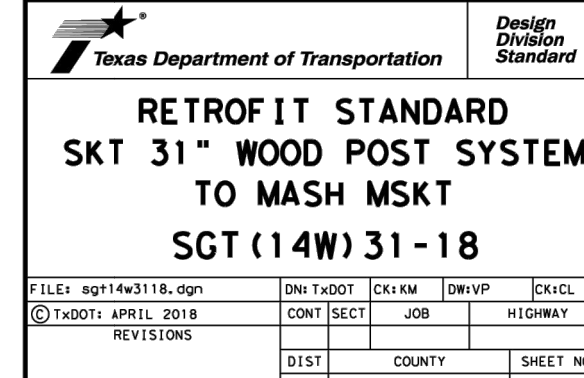

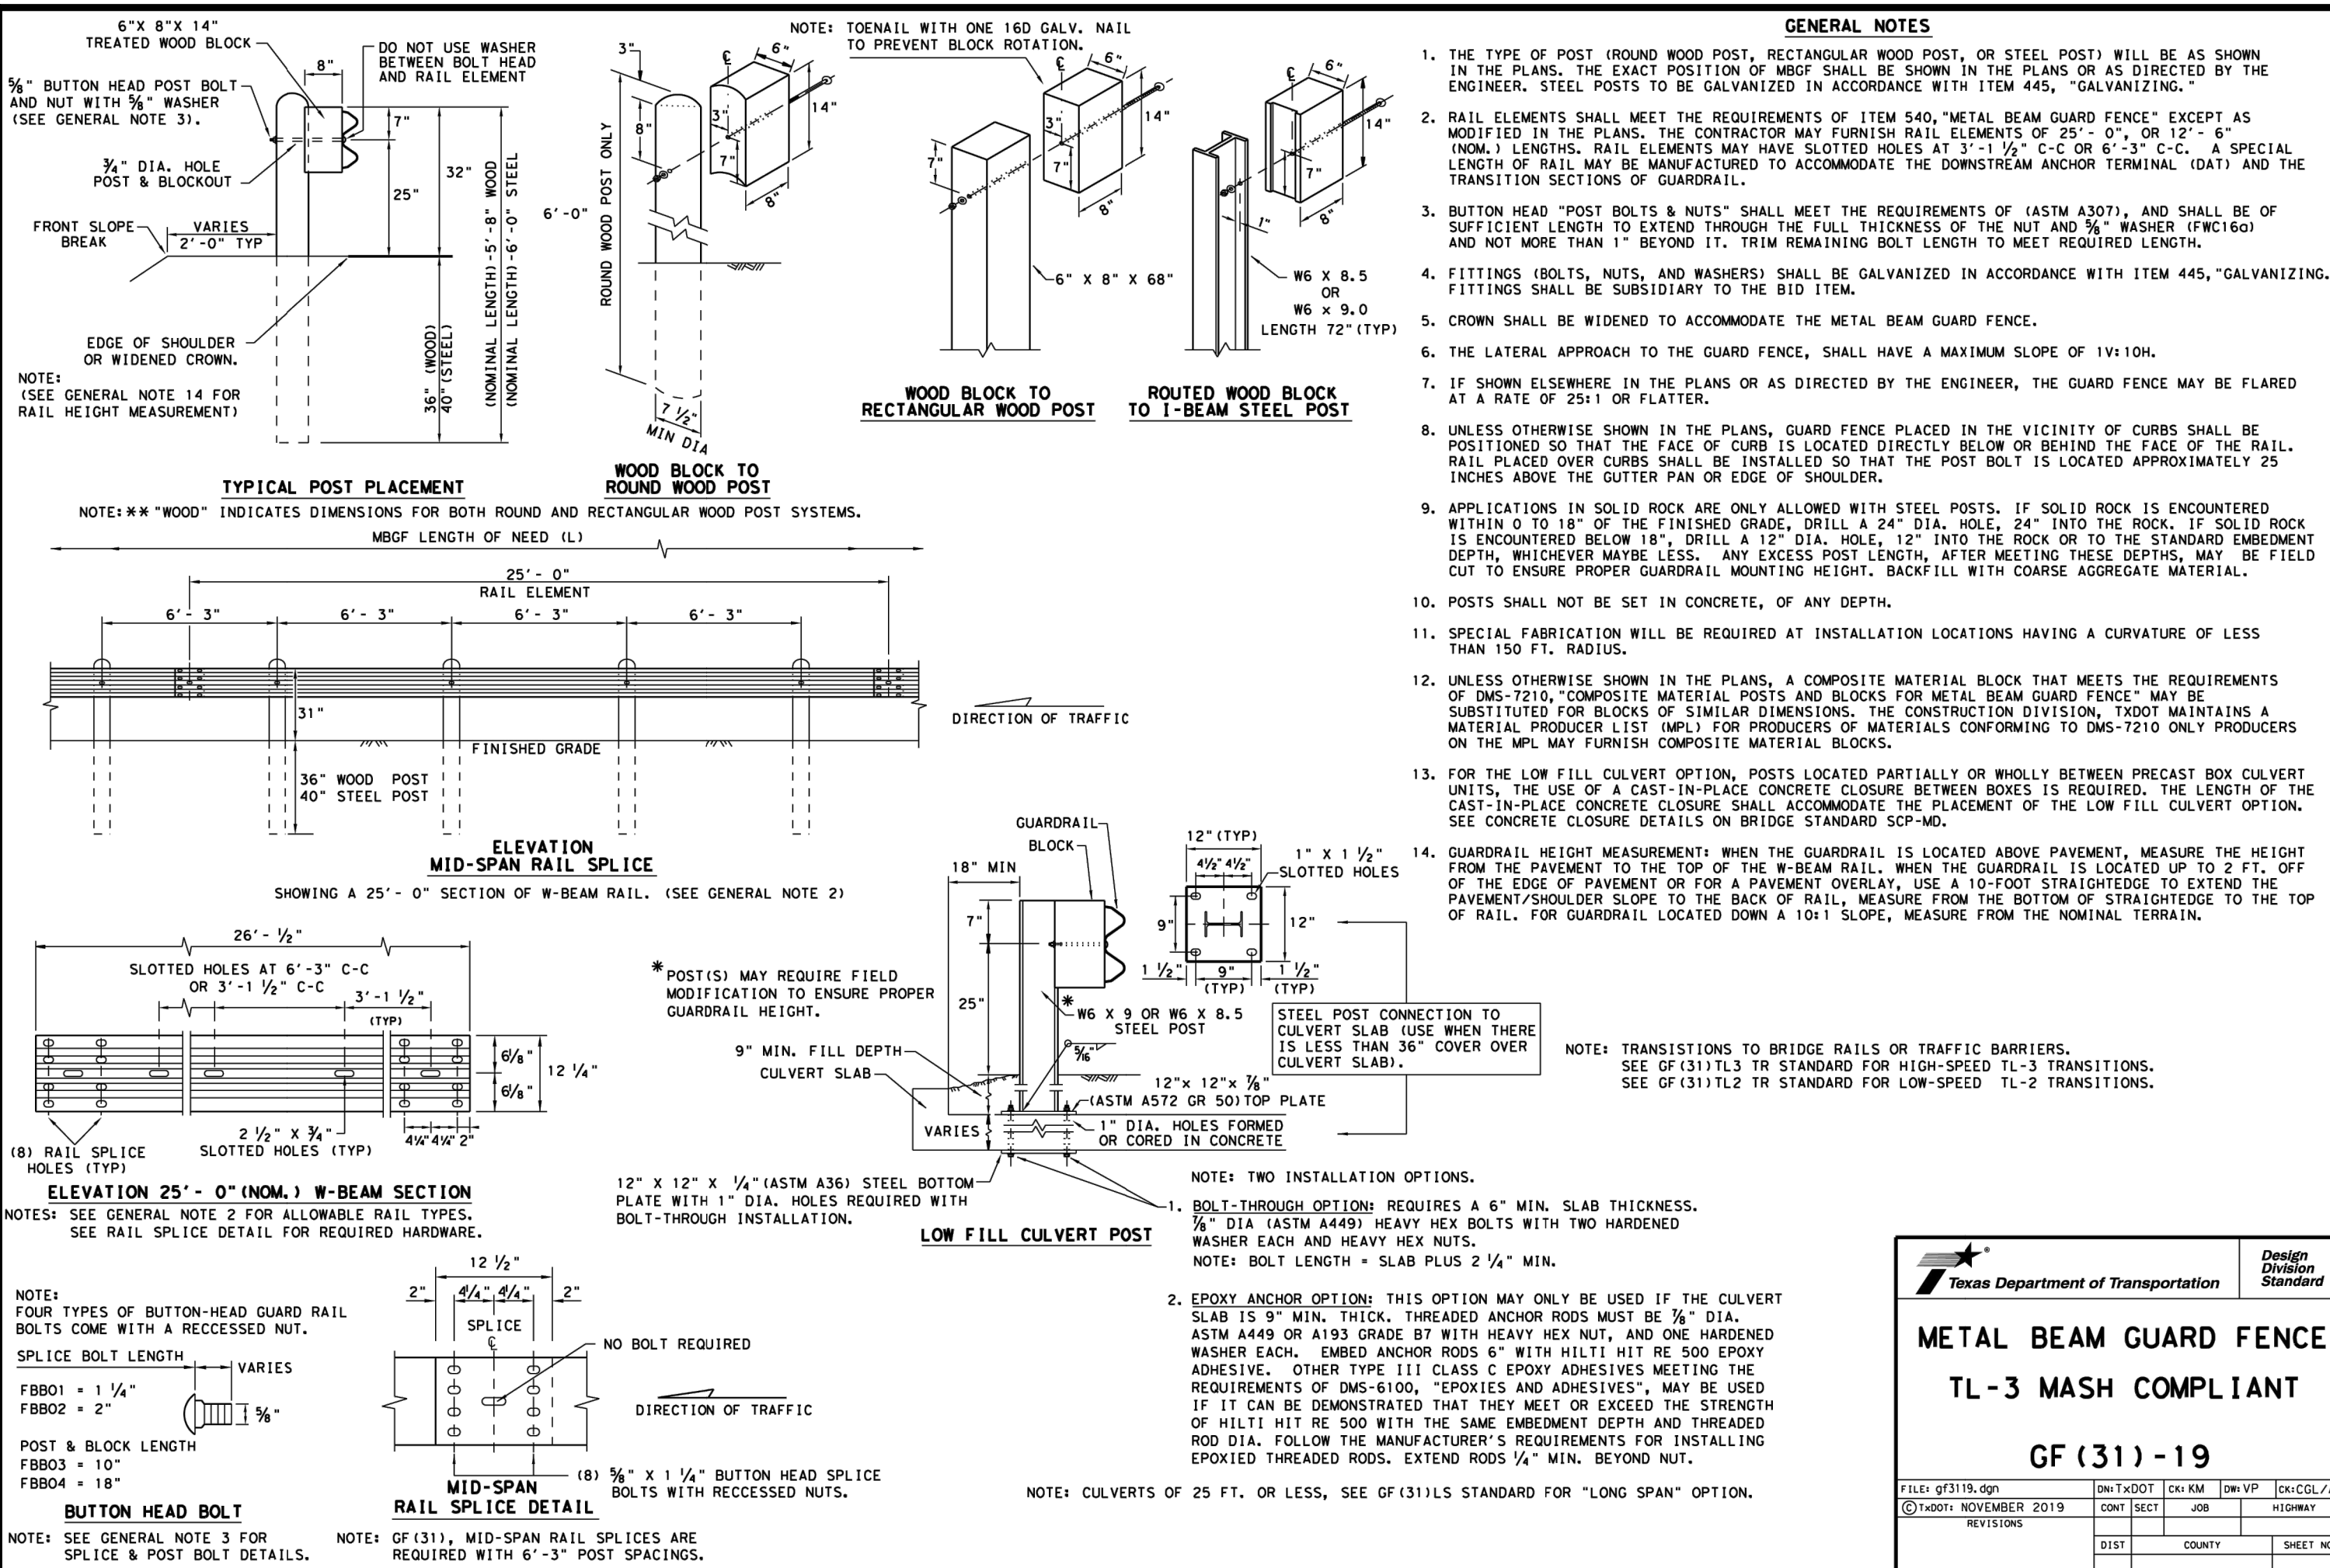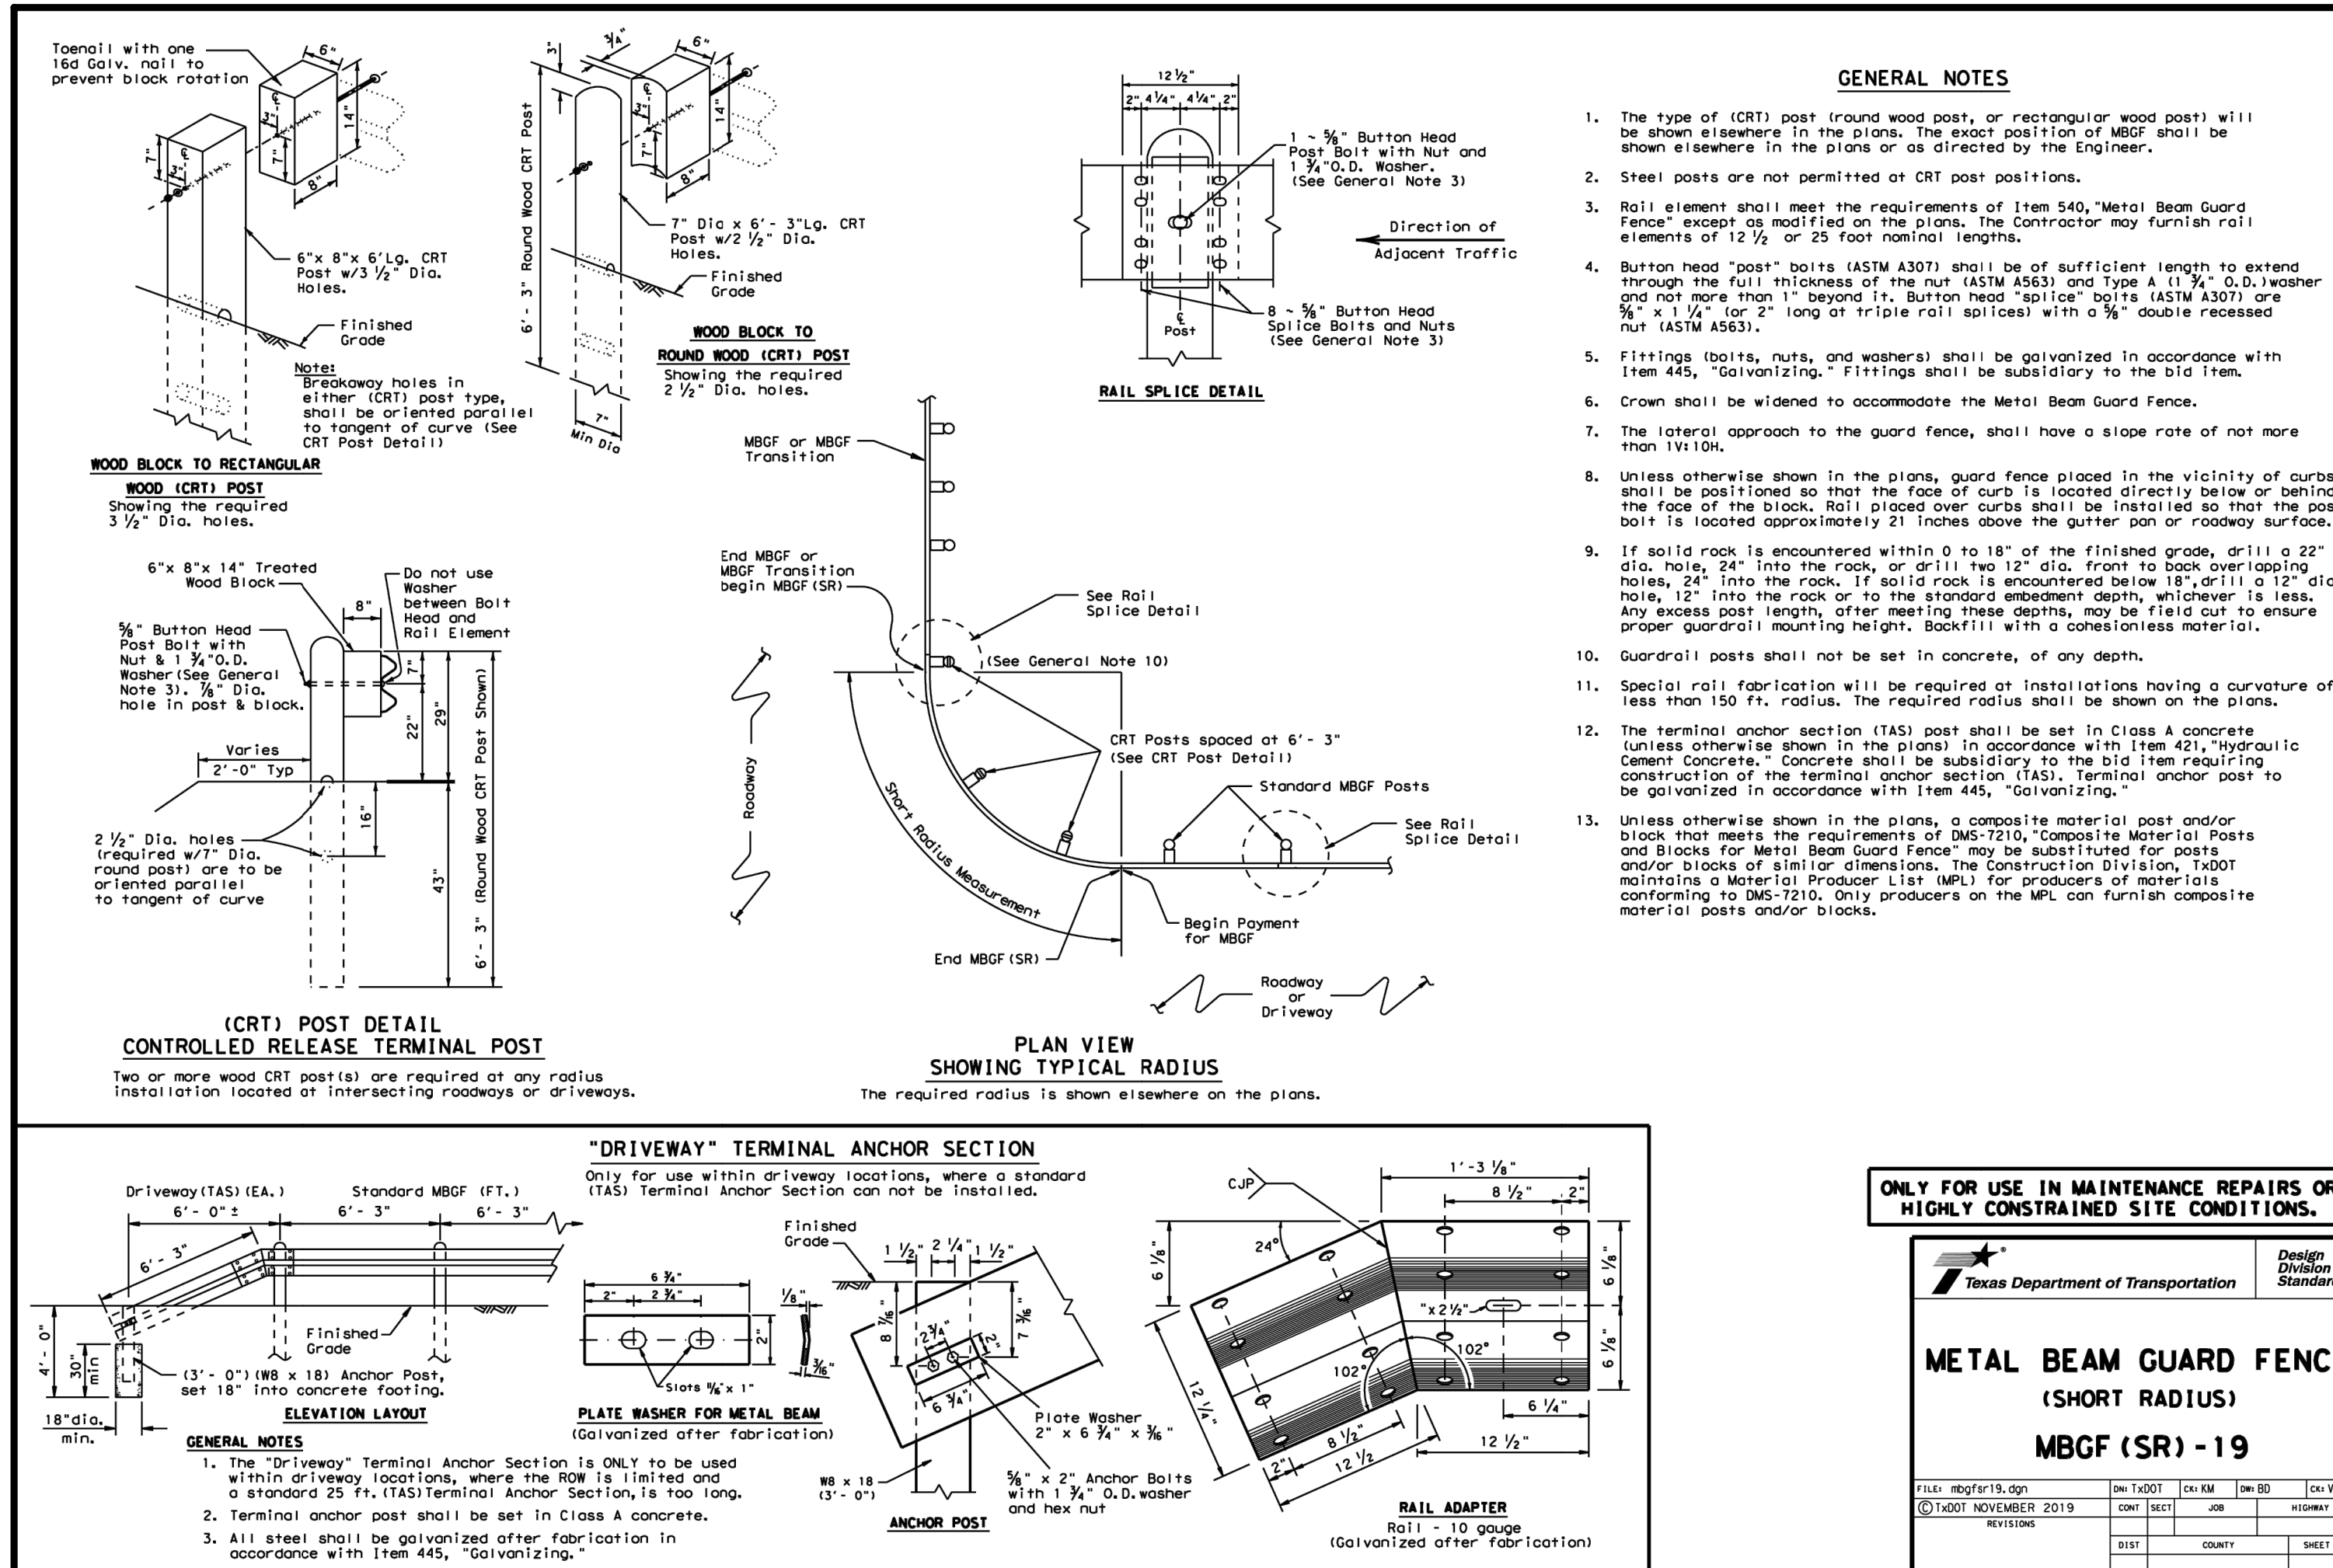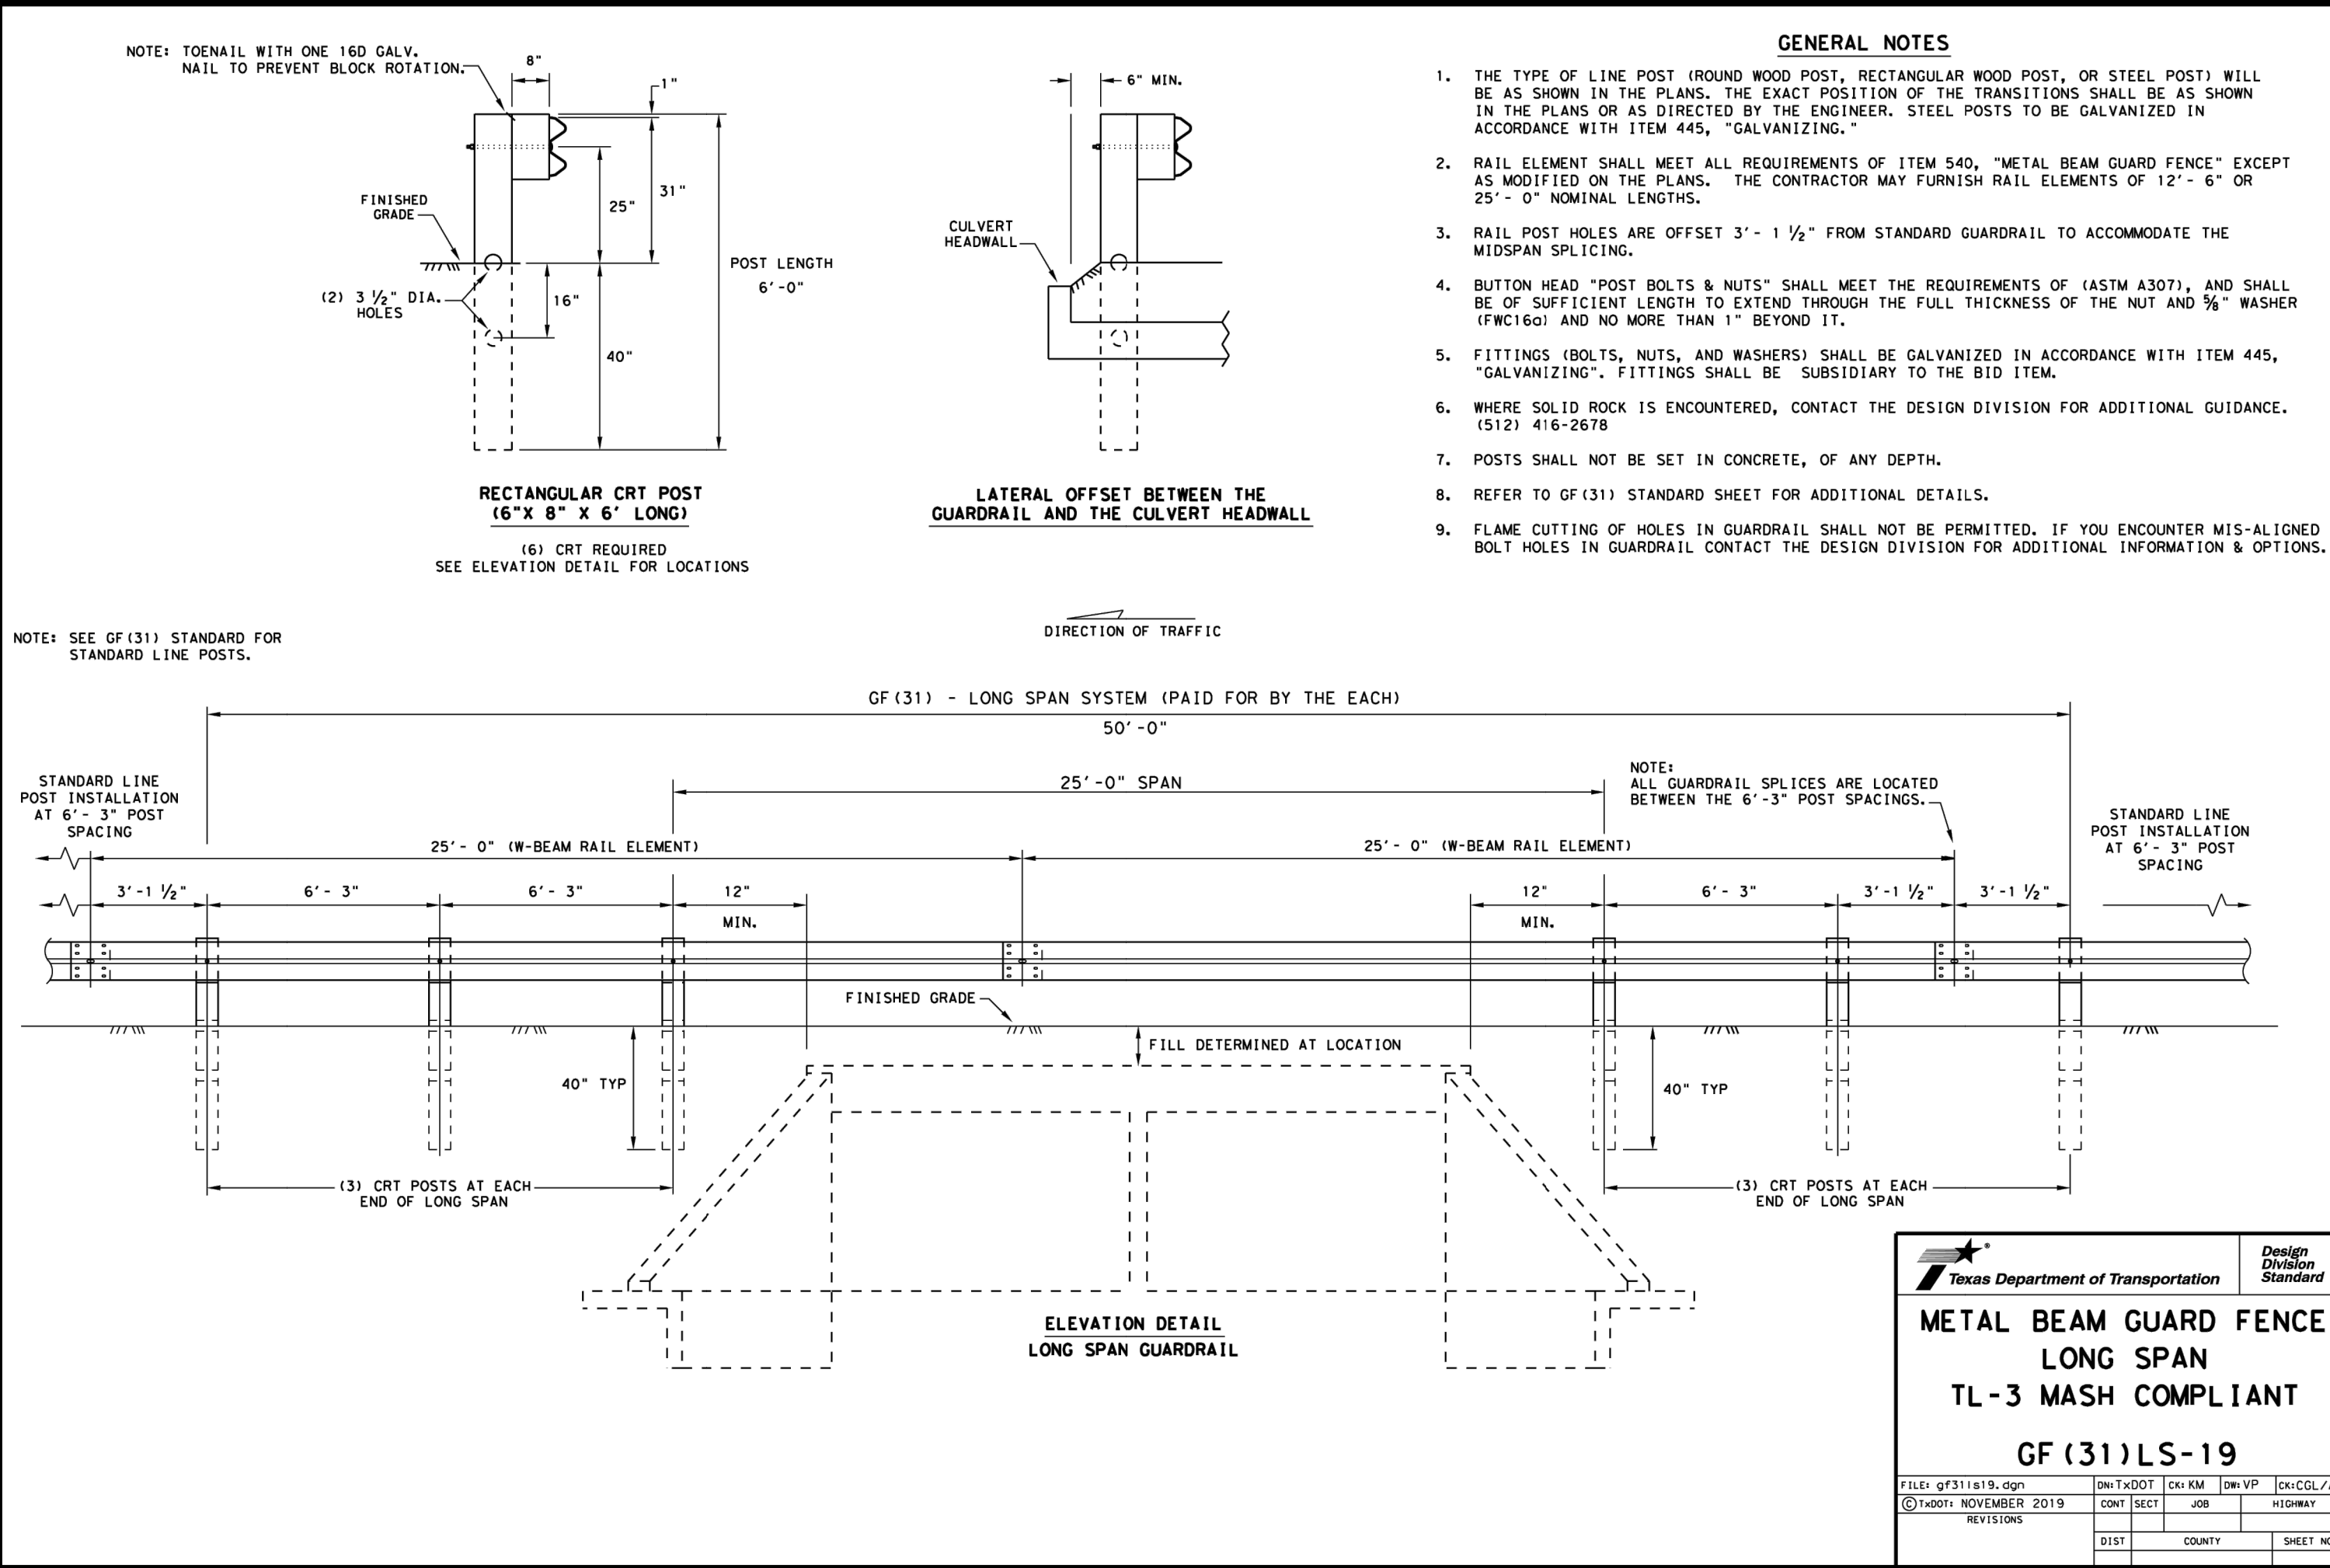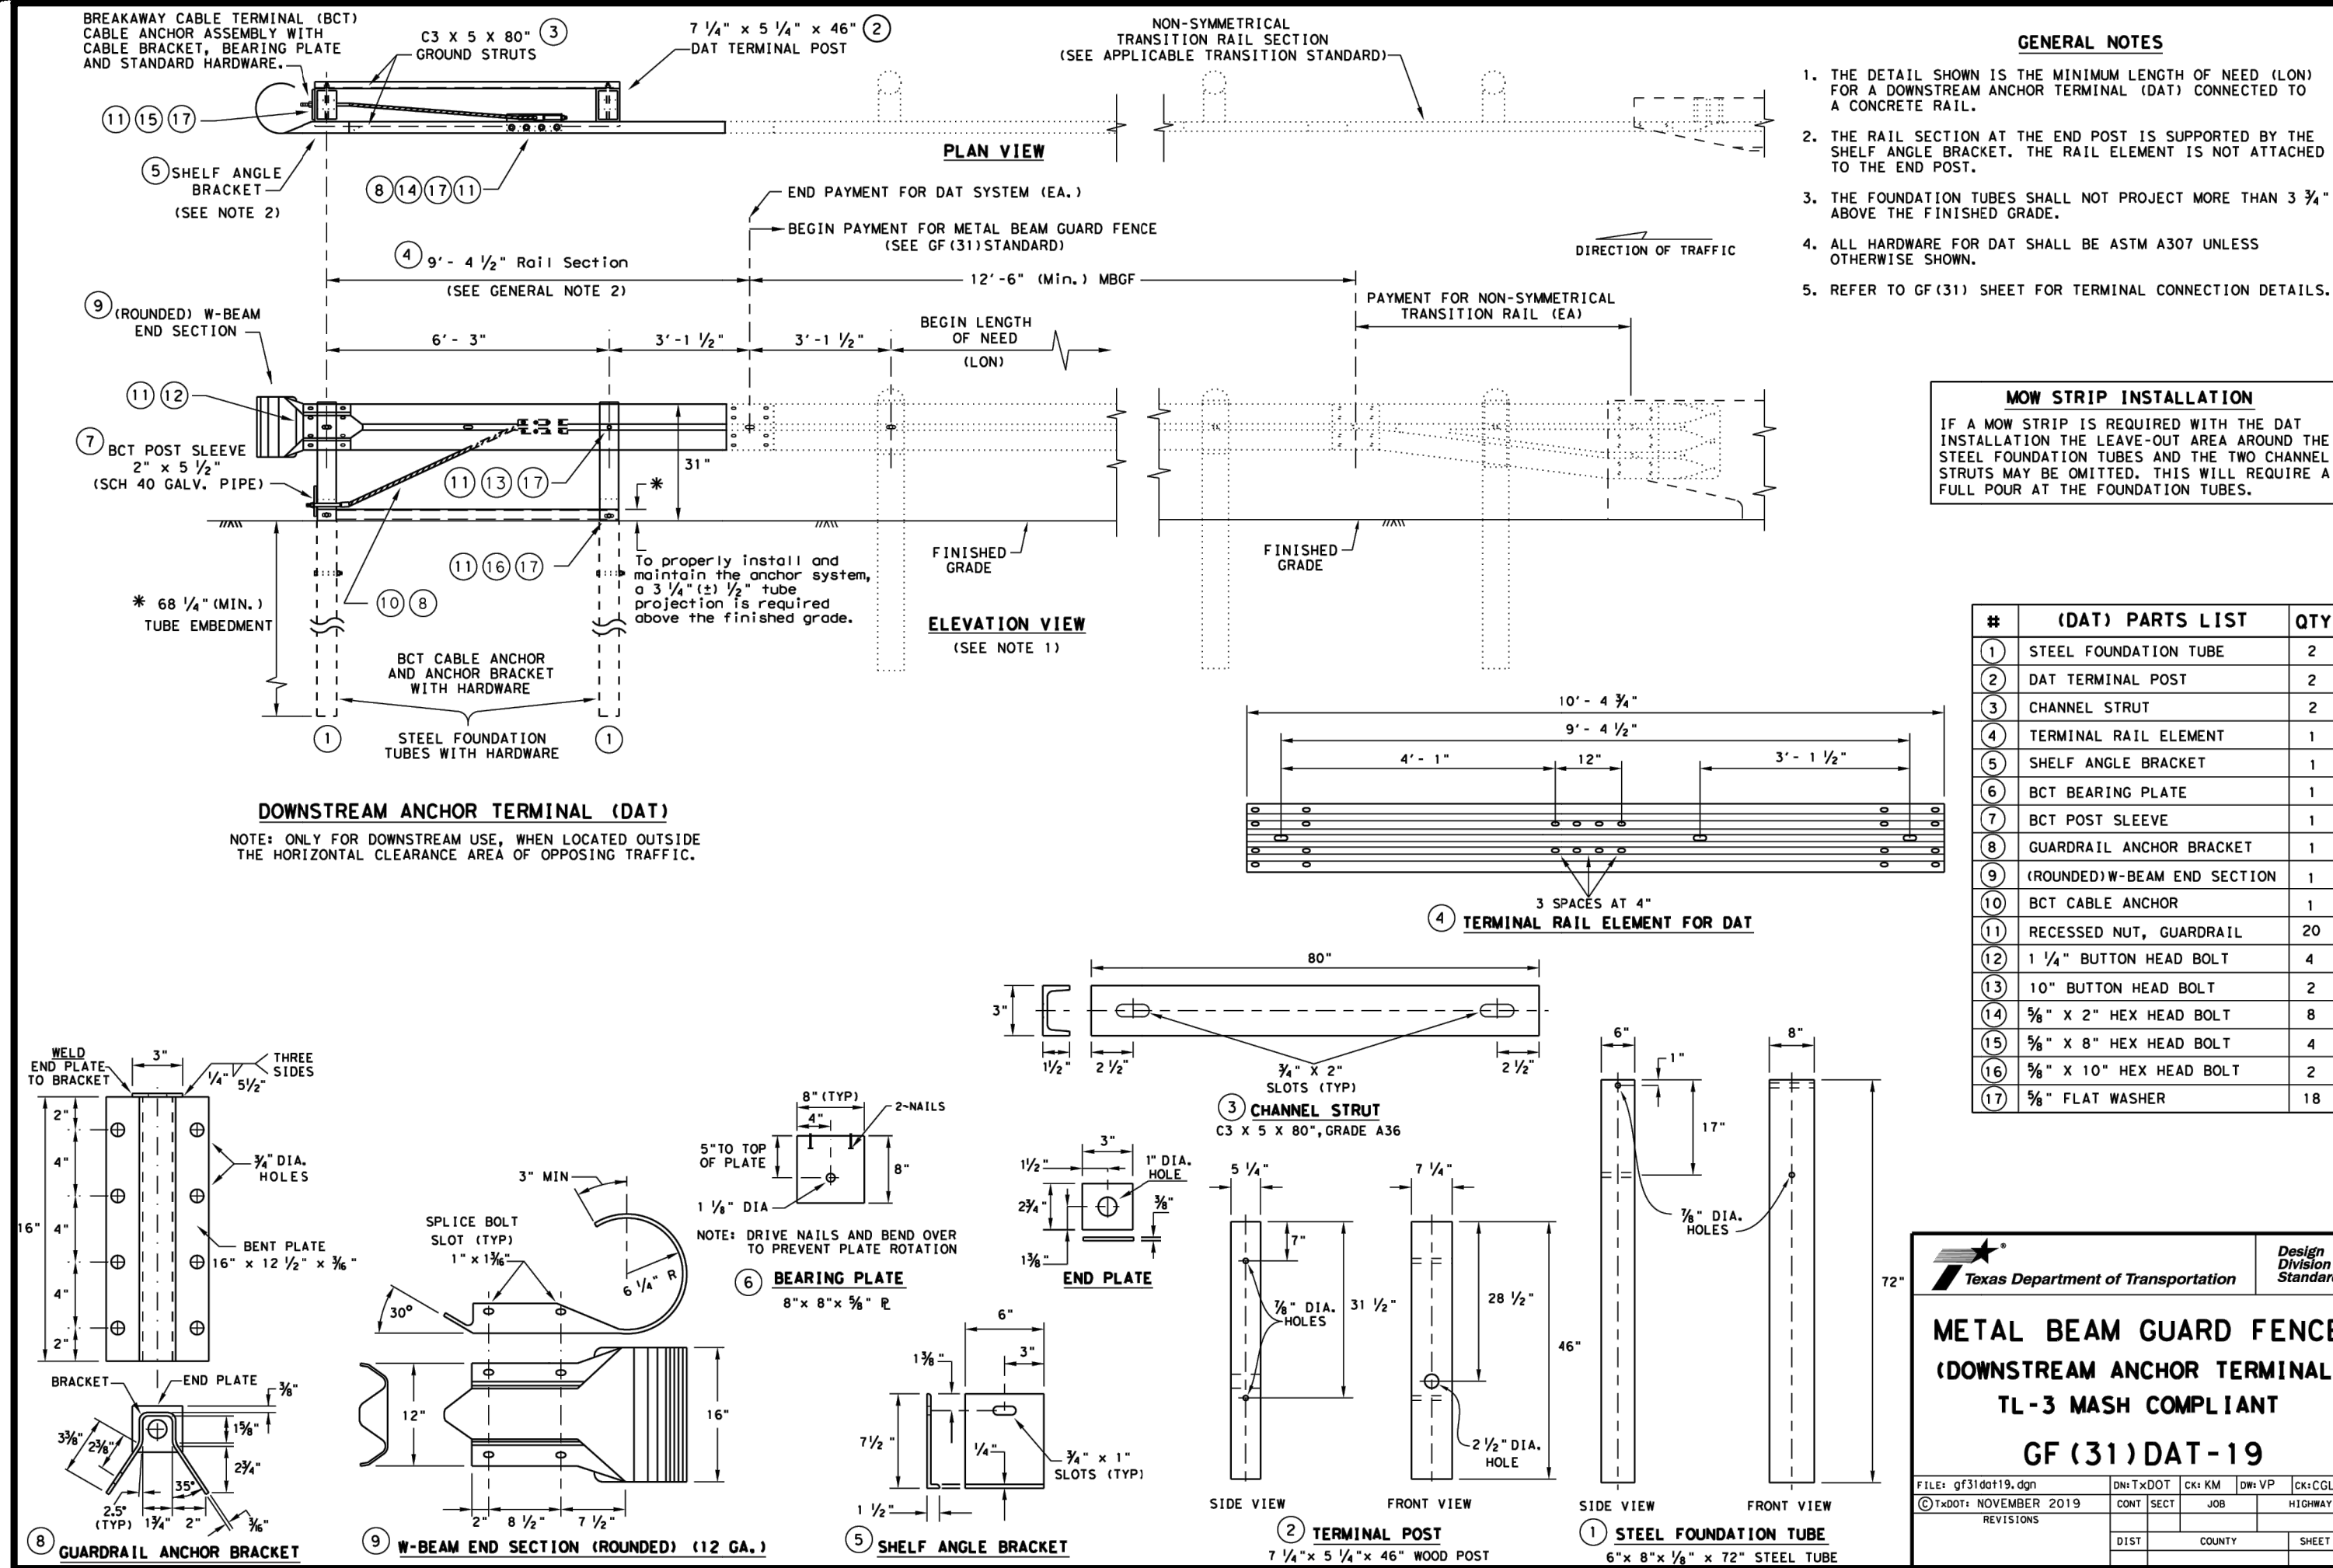

REVISIONS	DATE	DESCRIPTION
NO.	BY	

DATE: 08/20/2023	DESIGNED BY: [REDACTED]	DRAWING NAME: [REDACTED]
CHECKED BY: [REDACTED]	RG	
APPROVED BY: [REDACTED]		
08/14/2025		

Richard W. Gray III
Professional Engineer
No. 15817
08/14/2025

LJA Engineering, Inc.
9830 Colomado Blvd
Suite 300
San Antonio, Texas 78230
Phone 210.503.2700
LJA.COM
TPE No. F-1386

JOB NUMBER: SA202-04018-426	SHEET NO. 2
-----------------------------	-------------