

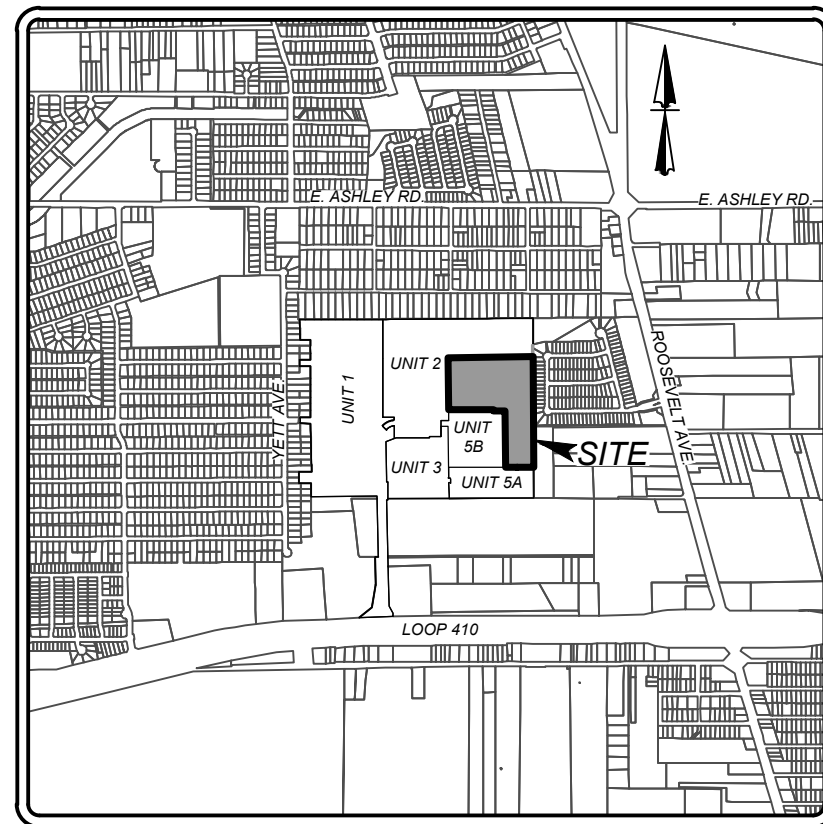
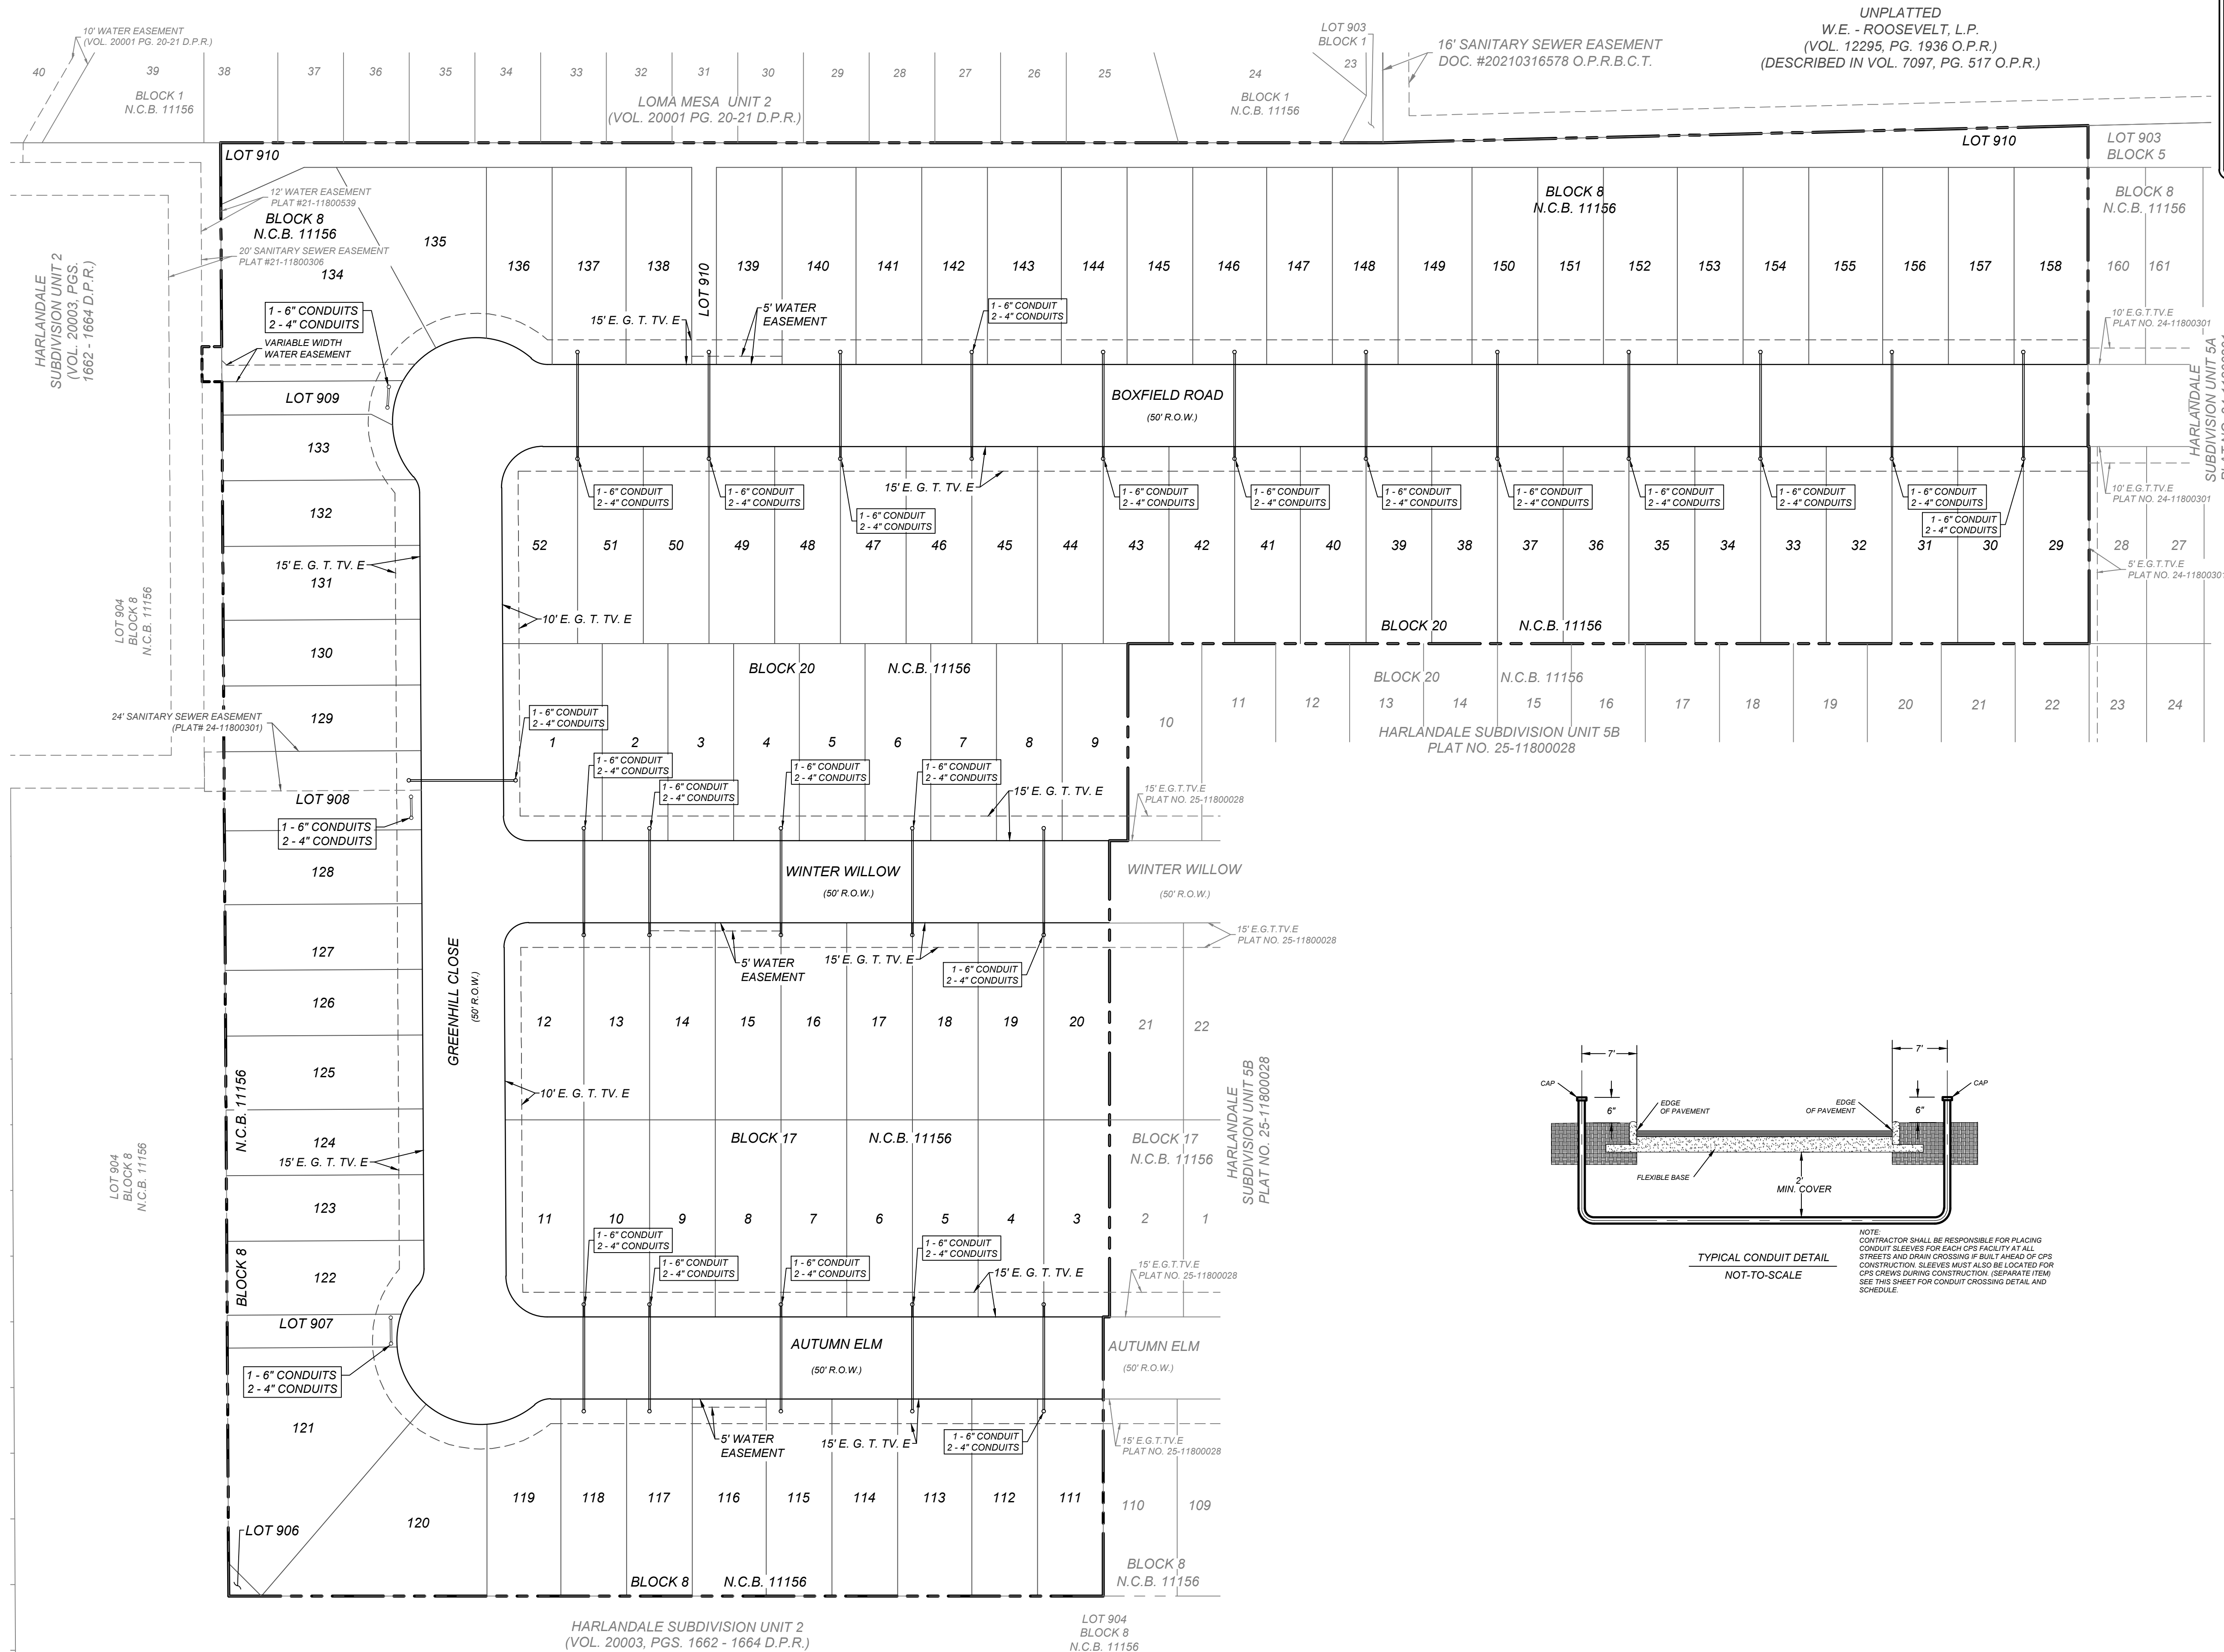


\\shar01\cadd\11510 - Conduit Exhibit.dwg(2.1 By: BLS/ETH

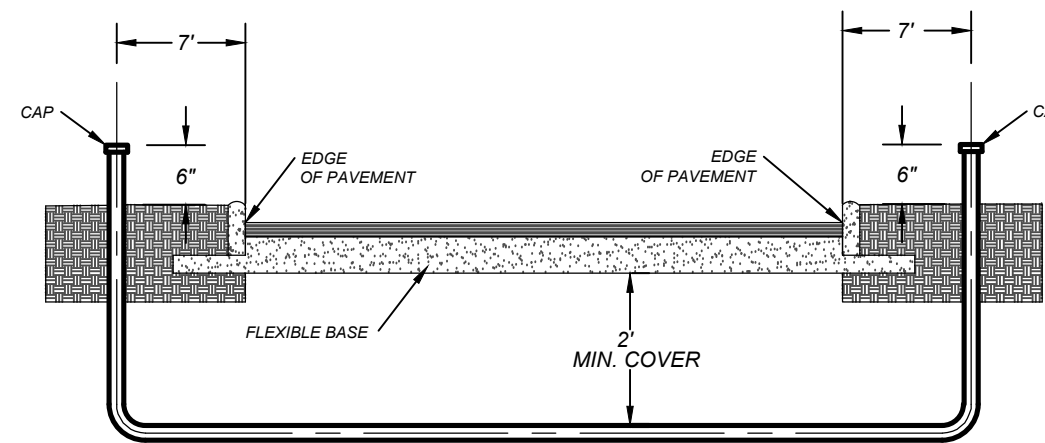

LOCATION MAP
NOT-TO-SCALE

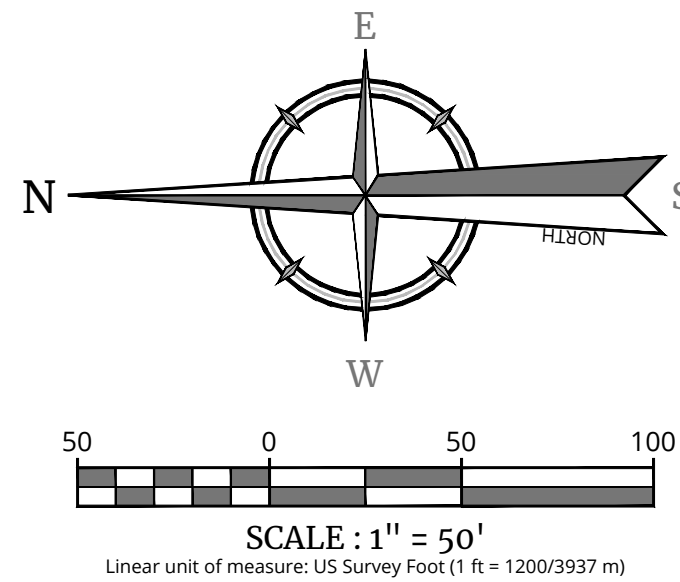

NOTE:
CONTRACTOR SHALL BE RESPONSIBLE FOR PLACING
CONDUIT SLEEVES FOR EACH CPS FACILITY AT ALL
STREETS AND DRIVE CROSSING IF BUILT AHEAD OF CPS
CONSTRUCTION. SLEEVES MUST ALSO BE LOCATED FOR
CPS CREWS DURING CONSTRUCTION. (SEPARATE ITEM)
SEE THIS SHEET FOR CONDUIT CROSSING DETAIL AND
SCHEDULE.

Colliers

Engineering
& Design

www.colliersengineering.com

Copyright © 2025, Colliers Engineering & Design. All Rights Reserved. This drawing and all the information contained herein is authorized for use only by the party for whom the services were rendered or to whom it is certified. This drawing may not be copied, reused, disclosed, distributed or relied upon for any other purpose without the express written consent of Colliers Engineering & Design.

Formerly Known as

KFW



PROTECT YOURSELF
ALL STATES REQUIRE NOTIFICATION OF
EXCAVATORS, DESIGNERS, OR ANY PERSON
PREPARING TO DISTURB THE EARTH'S
SURFACE ANYWHERE IN ANY STATE

FOR STATE SPECIFIC DIRECT PHONE NUMBERS
VISIT: WWW.CALL811.COM

REV. DATE. DRAWN BY. DESCRIPTION.

HARLANDALE SUBDIVISION,
UNIT 4
PLAT# 25-11800230
FOR
KB HOME
LONE STAR, LLC.

SAN ANTONIO
TEXAS



Engineering
& Design

SAN ANTONIO (KFW)
3421 Paesanos
Parkway
San Antonio, TX 78231
Phone: 210.979.8444
COLLIERS ENGINEERING & DESIGN, INC.
TBP'S Form# 11-0609
TBP'S Form# 10194550

SCALE: AS SHOWN
DATE: ---
DRAWN BY: MS
CHECKED BY: CG
PROJECT NUMBER: 418-15-10
DRAWING NAME: EXHIBIT 1510 - CONDUIT EXHIBIT

CONDUIT EXHIBIT

SHEET NUMBER:

EX. 1.0

NOTE: DO NOT SCALE DRAWINGS FOR CONSTRUCTION.