

EXHIBIT
PURPOSES
ONLY

X & Y COORD:


2077290.121

13754450.482

Red Loop (A-Phase)		
Qty	KVA	Total
3	50	150
2	75	150
2	100	200
Total Xfmr KVA		500

ALL TRANSFORMER "  " LOCATIONS REQUIRES A 10' X 10' E,G,TC,TV EASEMENT NOTCH OUT.

ALL SE6 "  " LOCATIONS REQUIRE A 5' X 5' E,G,TC,TV EASEMENT NOTCH OUT

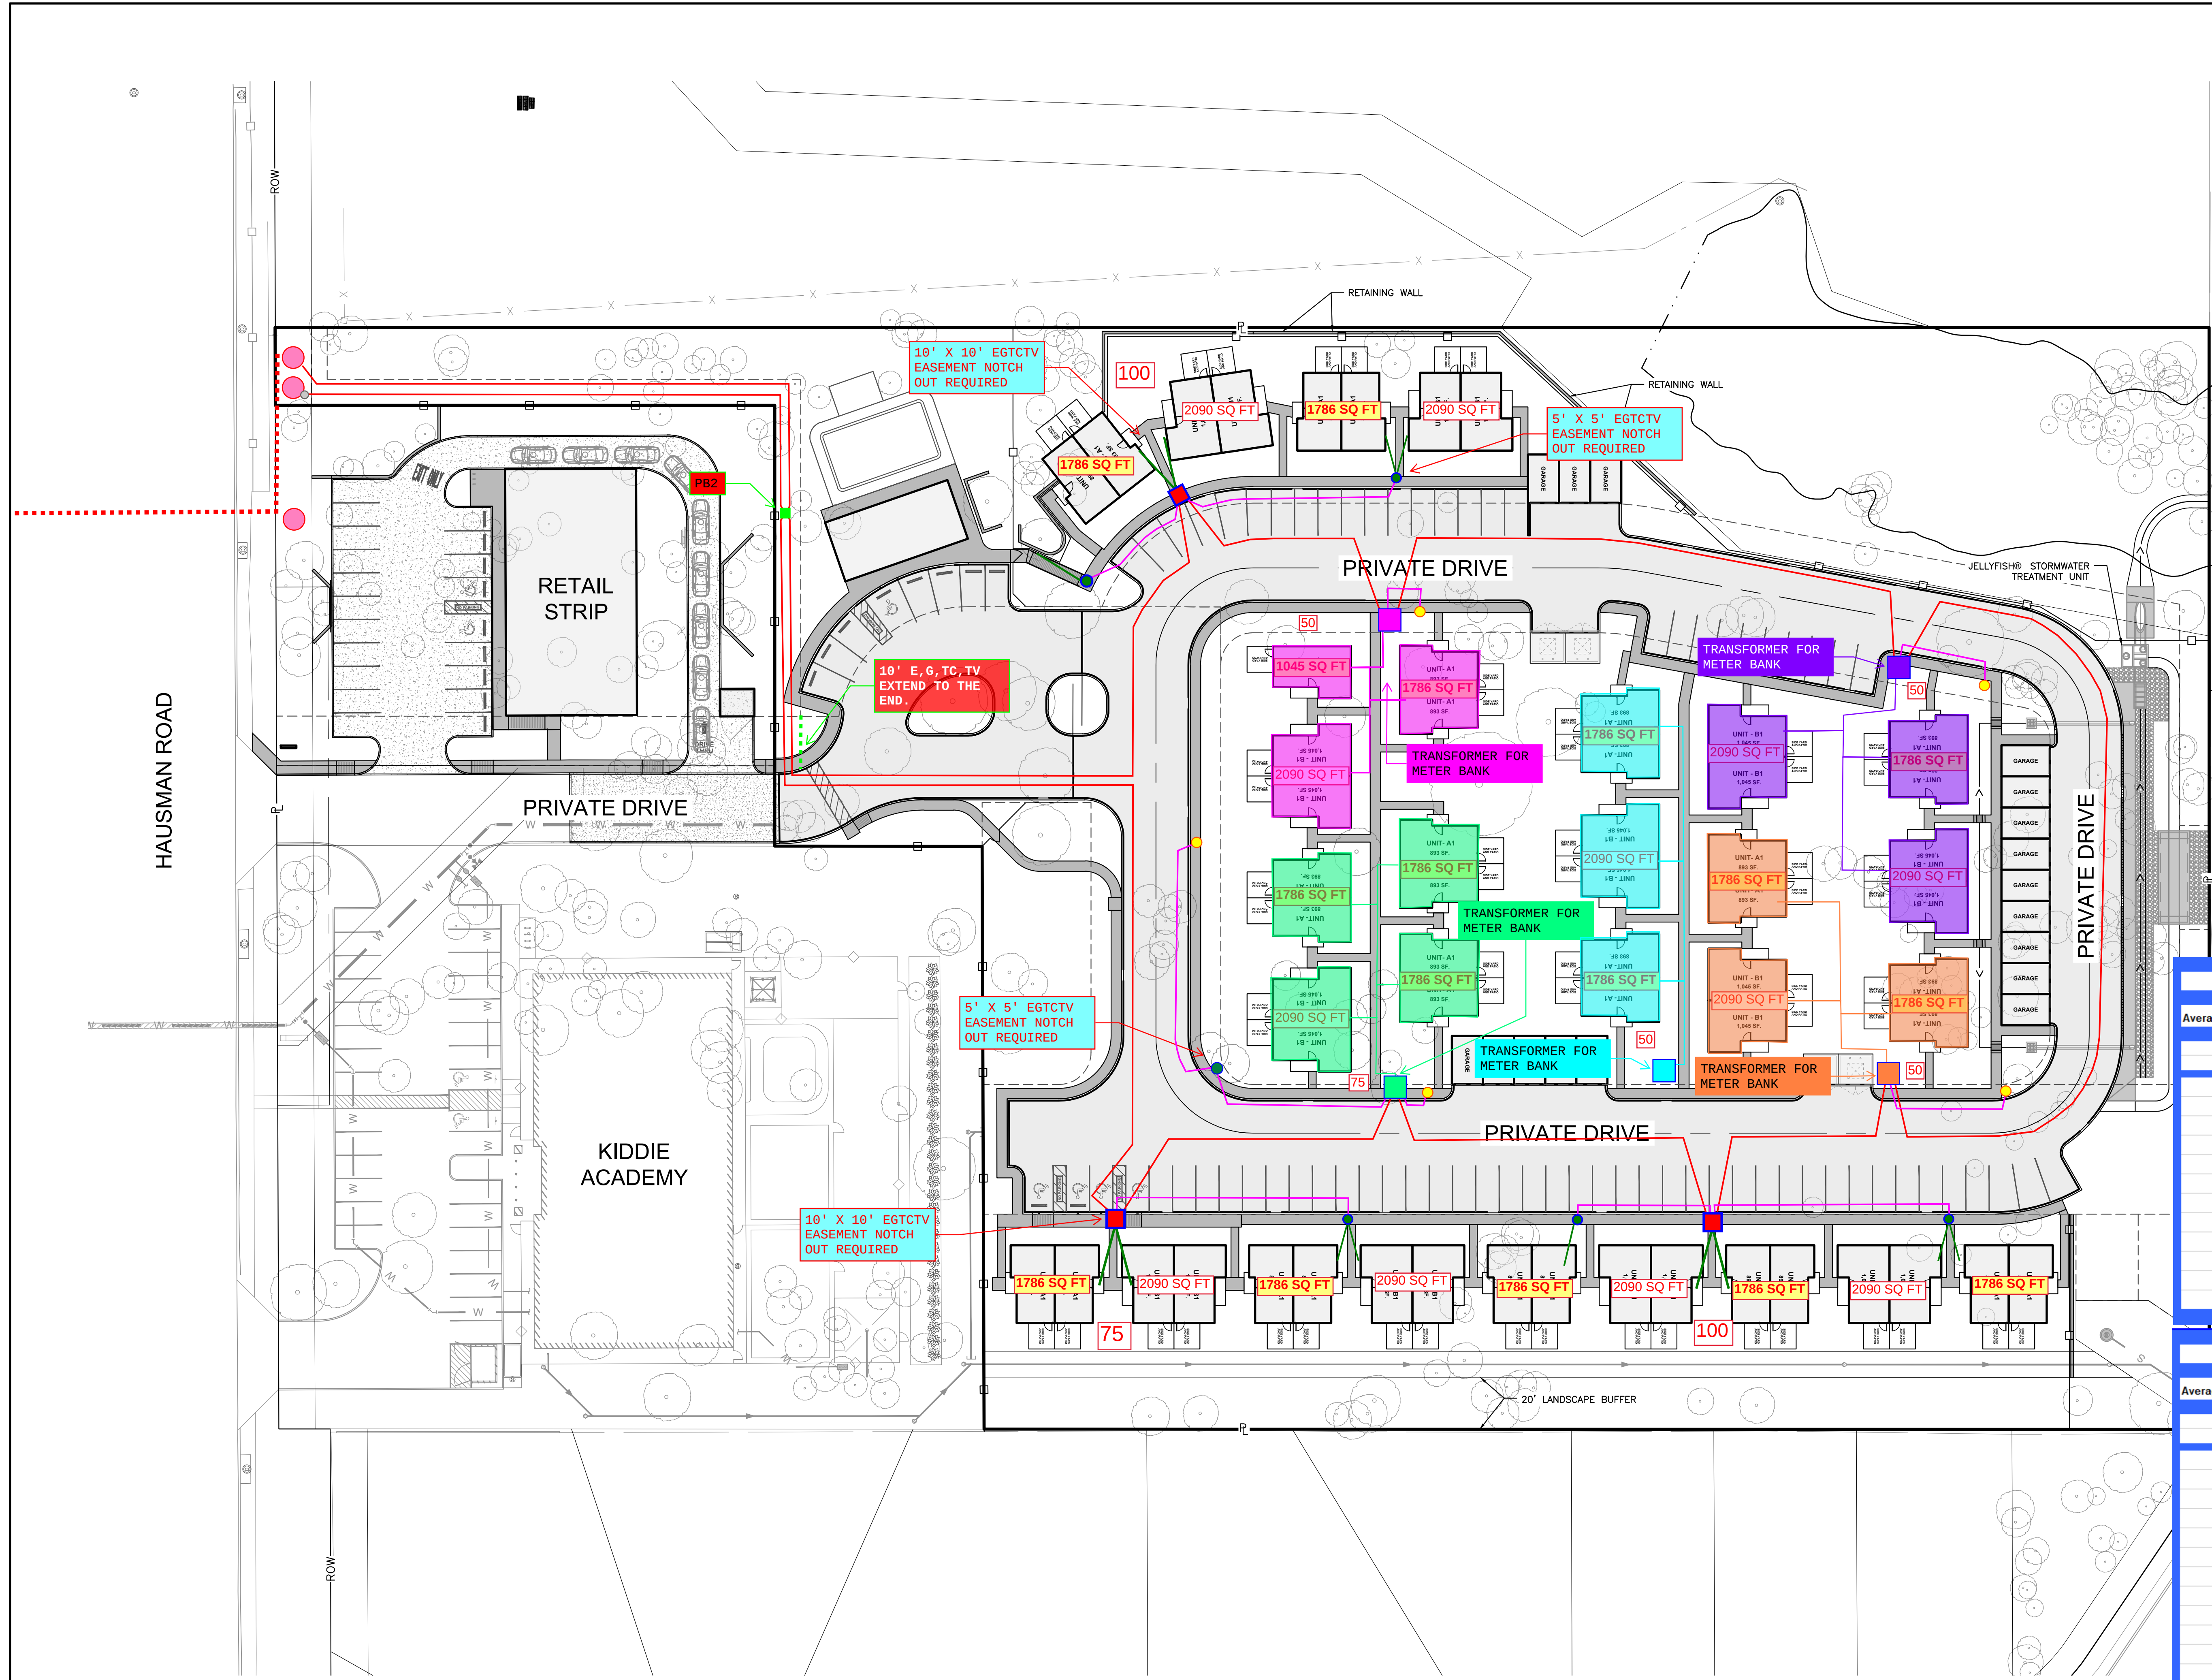

ALL ELECTRIC				
PG NO.1				
Average Living Space	2100	GLEN OAKS TOWNHOMES		
# OF HOMES	TRANSFORMER KVA NAMEPLATE	TOTAL KVA	MAX DISTANCE	
			3/0	4/0
1	25	19	195	350
2	50	35	105	200
3	50	50	0	135
4	75	65	0	0
5	75	79	0	0
6	100	93	0	0
7	100	106	0	0
8	100	119	DO NOT USE	0
9	0	0	0	0
10	0	0	0	0
11	0	0	0	0
12	0	0	0	0

ALL ELECTRIC				
PG NO.1				
Average Living Space	1800	GLEN OAKS TOWNHOMES		
# OF HOMES	TRANSFORMER KVA NAMEPLATE	TOTAL KVA	MAX DISTANCE	
			3/0	4/0
1	25	16	235	350
2	25	29	125	240
3	50	42	85	165
4	50	55	0	125
5	75	67	0	0
6	75	79	0	0
7	100	91	0	0
8	100	102	0	0
9	100	113	DO NOT USE	0
10	0	0	0	0
11	0	0	0	0
12	0	0	0	0

30' 15' 0' 30'
SCALE IN FEET

1.0