
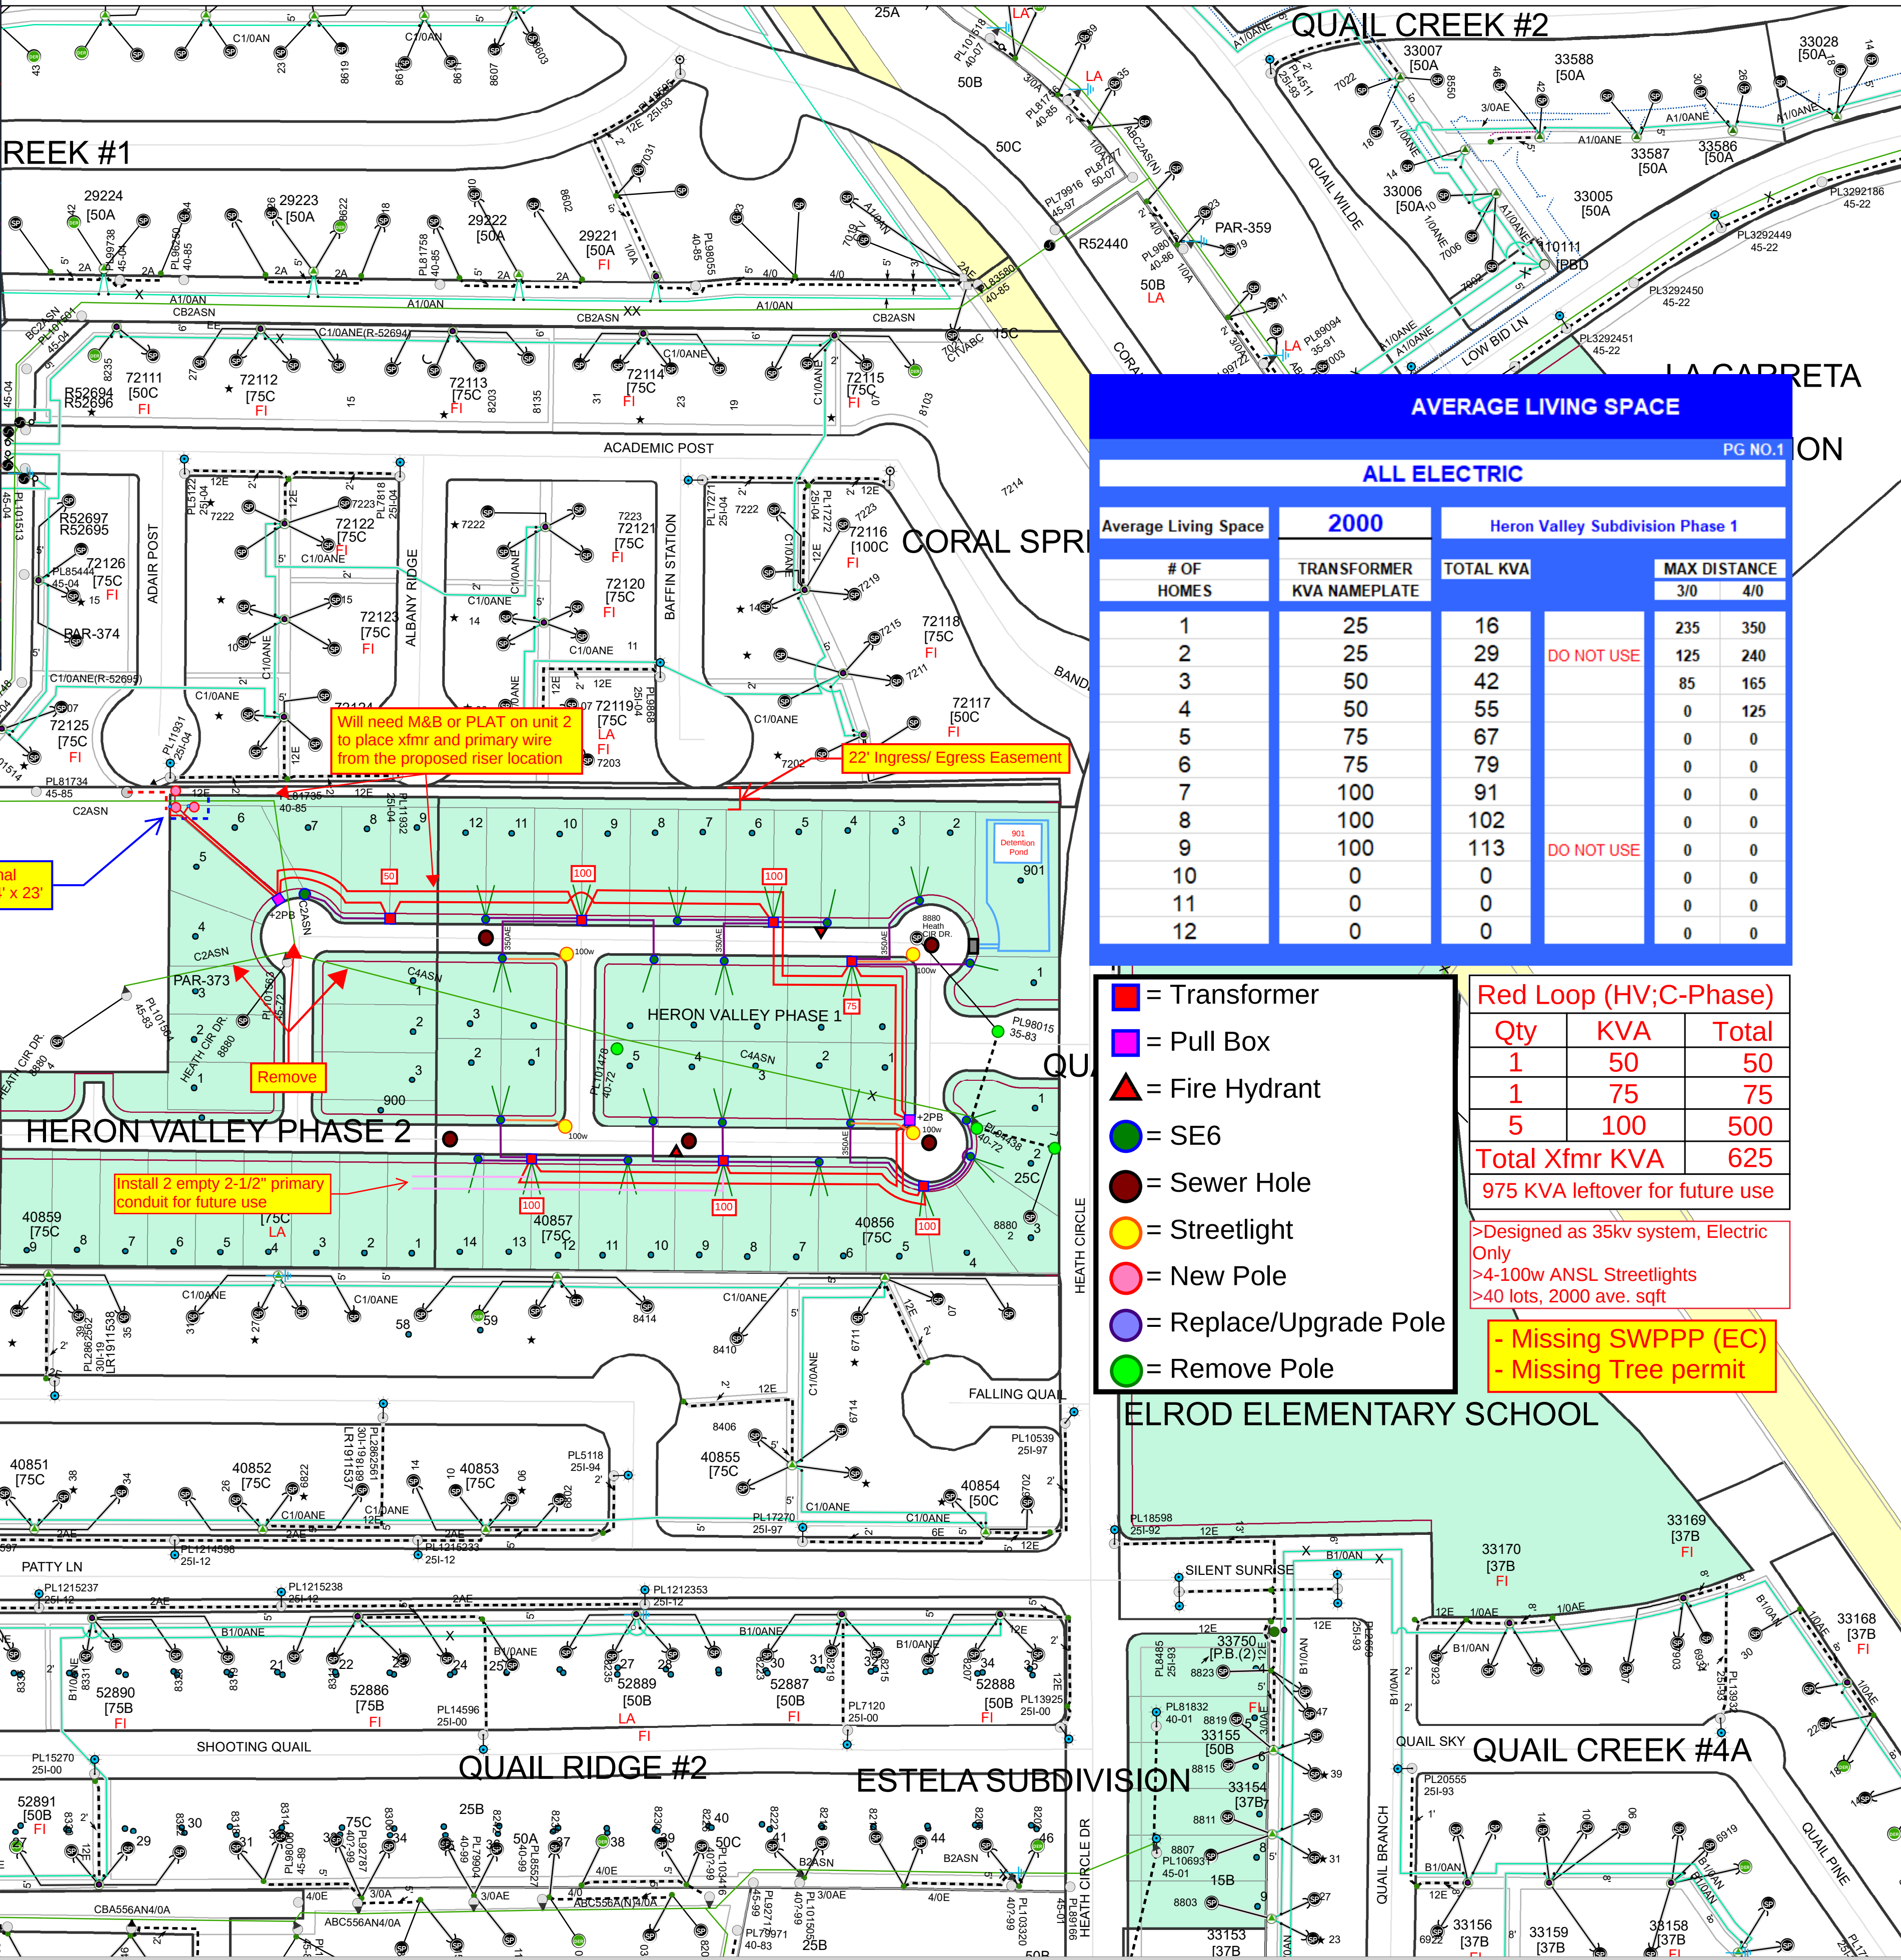


Heron Valley

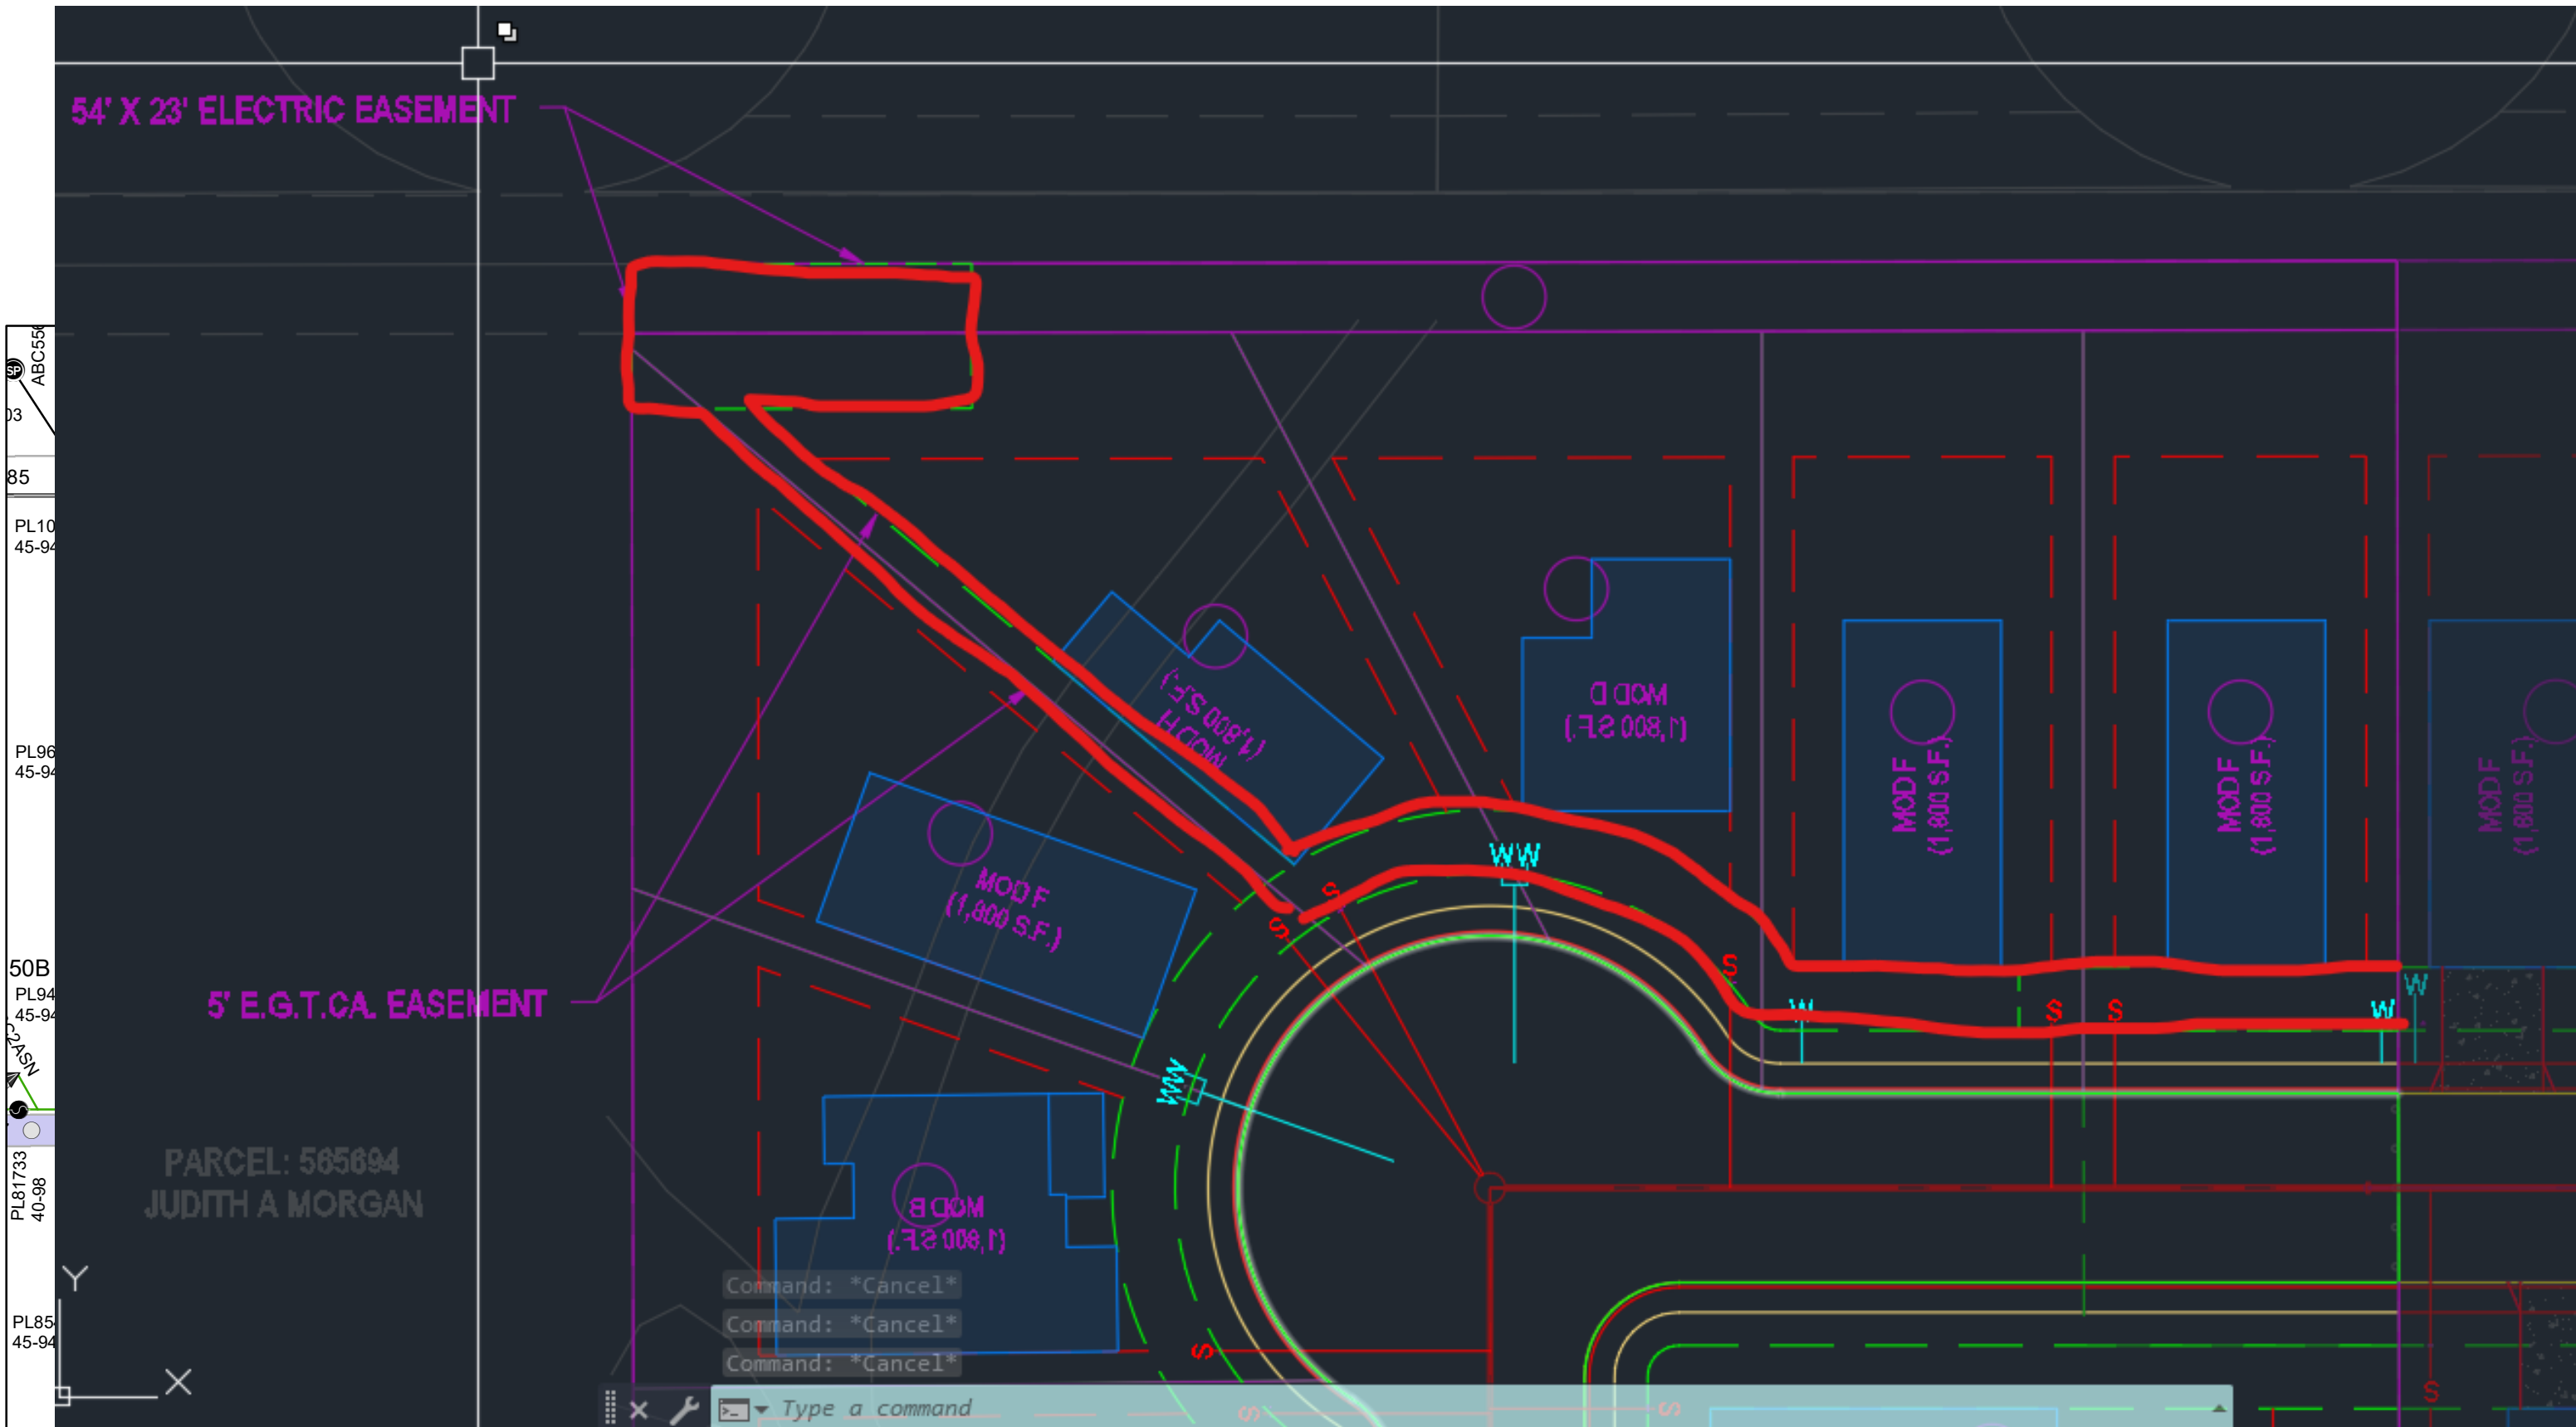

AVERAGE LIVING SPACE				
PG NO.1				
ALL ELECTRIC				
Heron Valley Subdivision Phase 1				
Average Living Space	2000	TOTAL KVA		
# OF HOMES	TRANSFORMER KVA NAMEPLATE			MAX DISTANCE
			3/0	4/0
1	25	16	235	350
2	25	29	125	240
3	50	42	85	165
4	50	55	0	125
5	75	67	0	0
6	75	79	0	0
7	100	91	0	0
8	100	102	0	0
9	100	113	DO NOT USE	0
10	0	0	0	0
11	0	0	0	0
12	0	0	0	0