
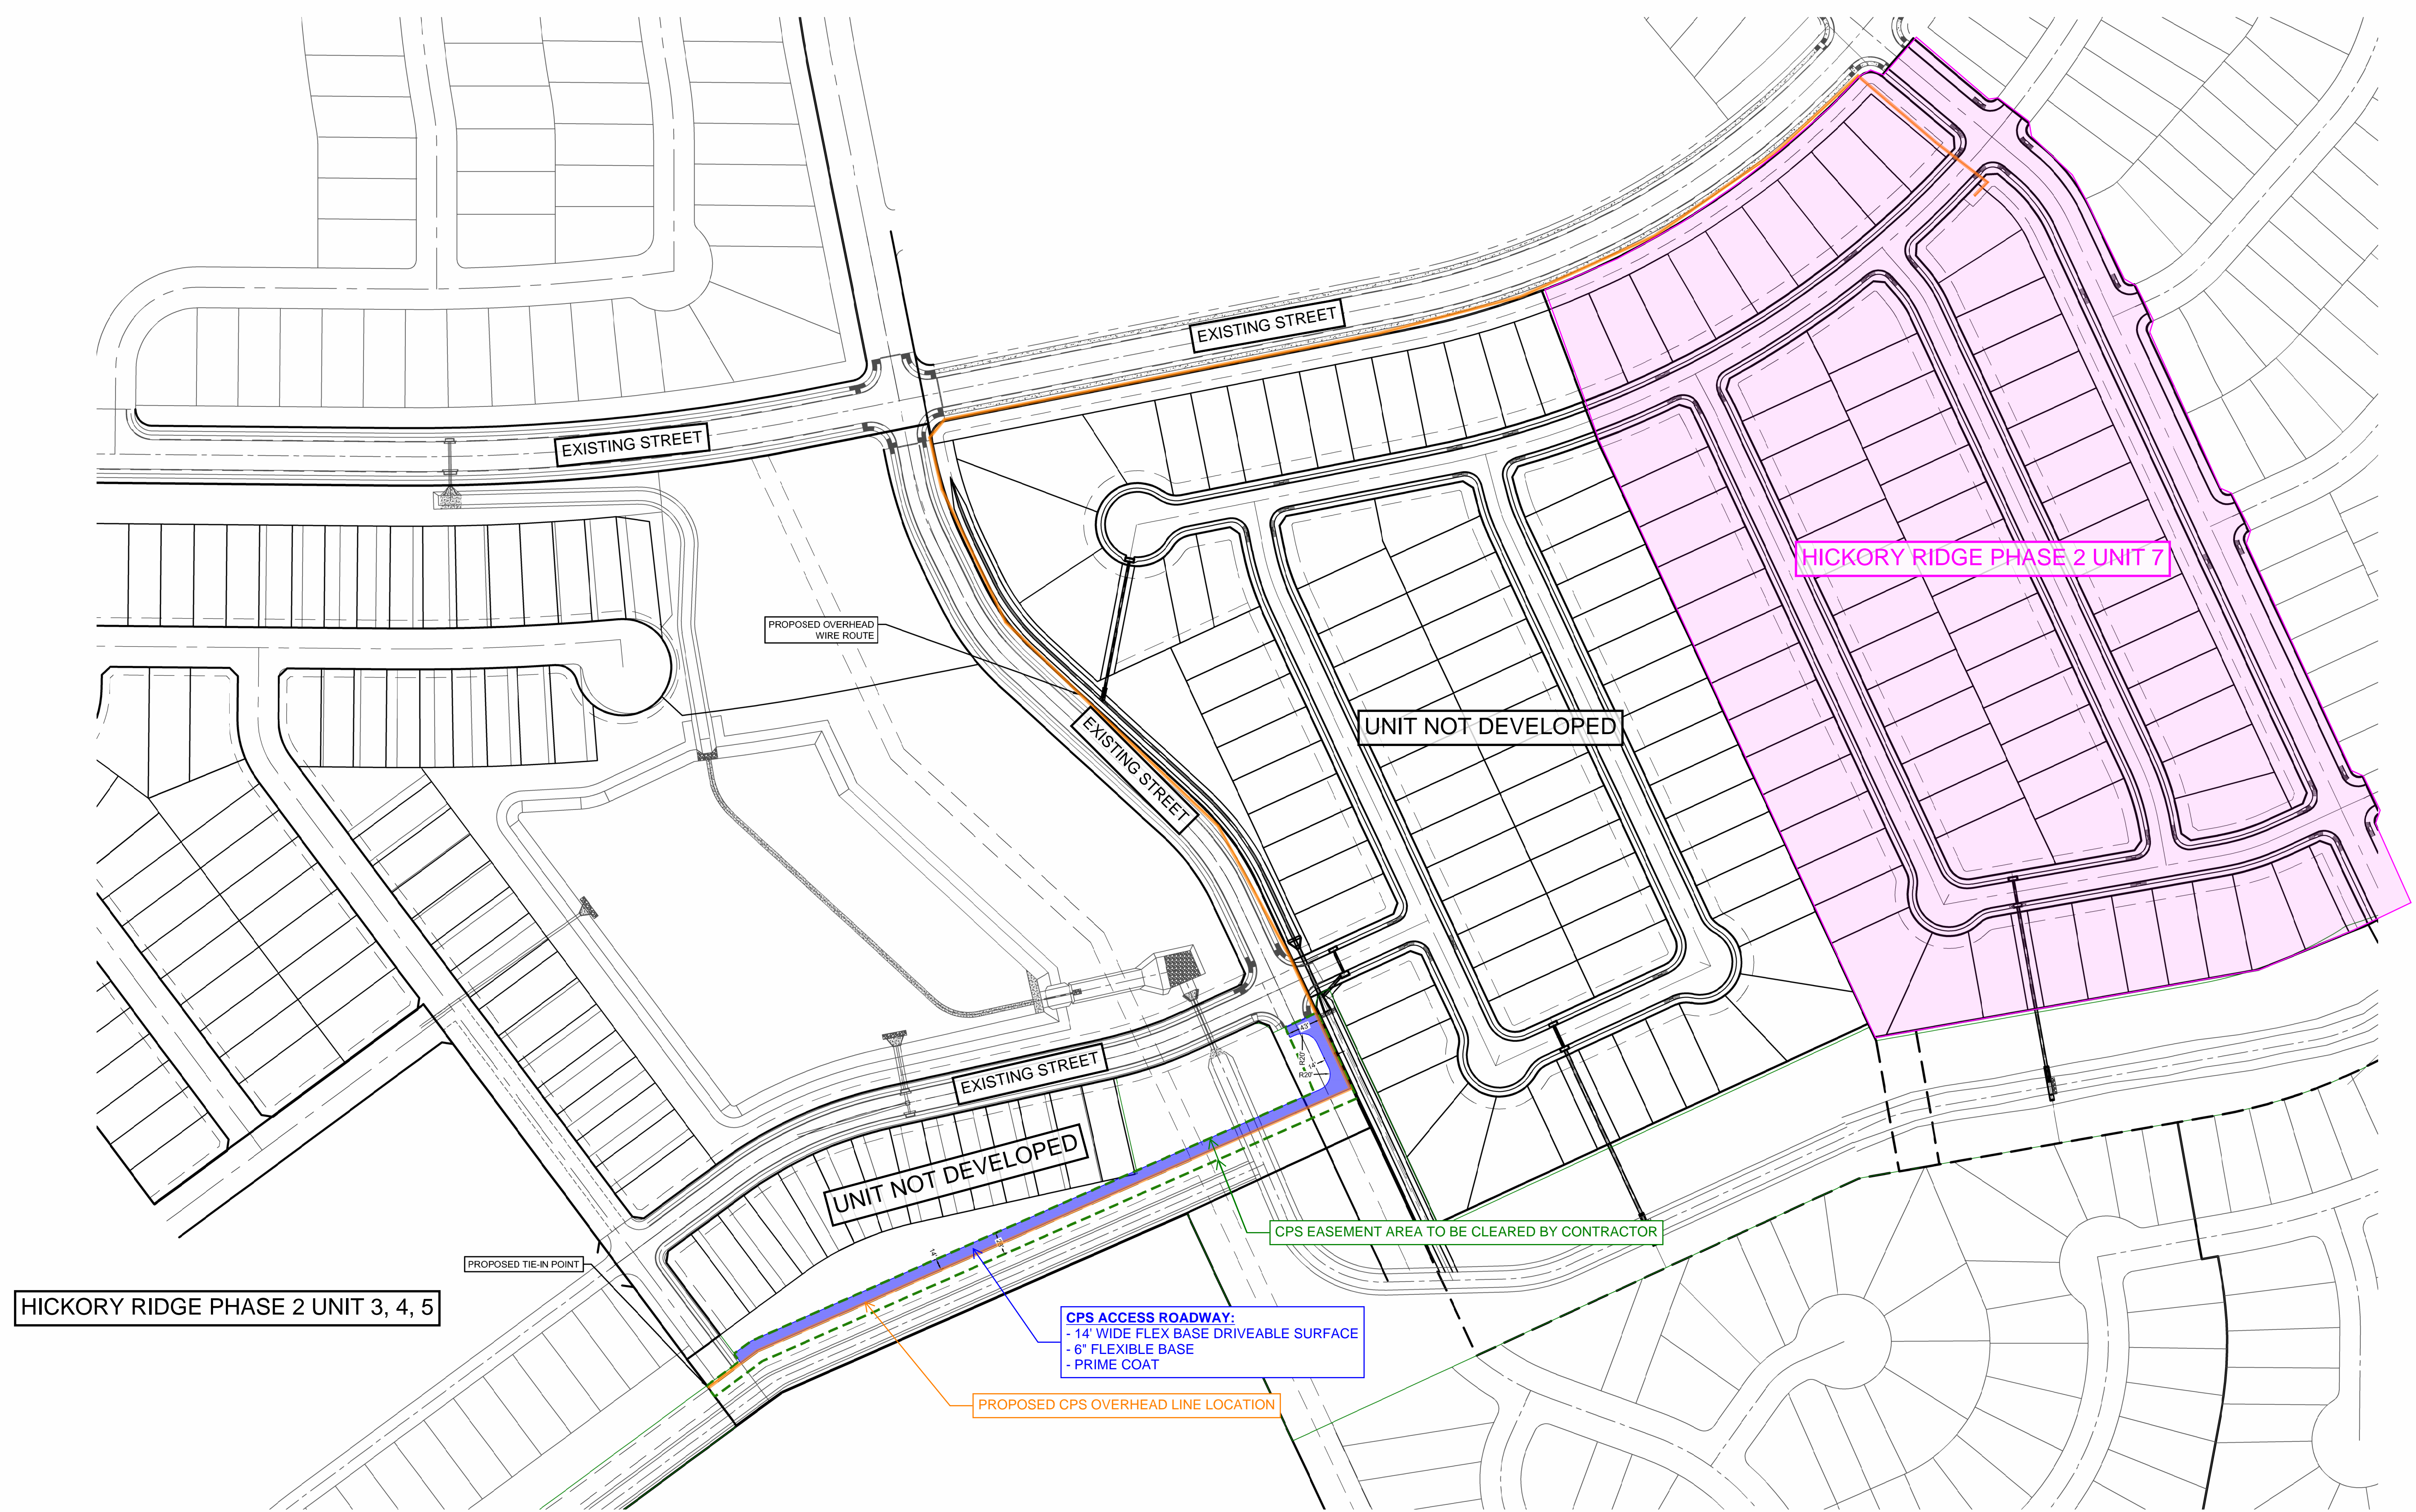


LOCATION MAP
NOT TO SCALE

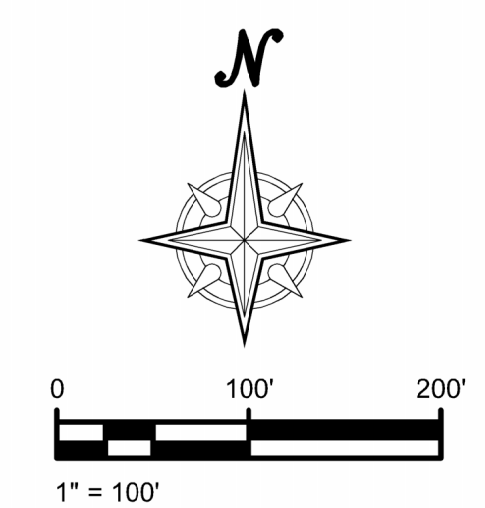

THIS DOCUMENT HAS BEEN PRODUCED FROM MATERIAL THAT WAS STORED AND/OR TRANSMITTED ELECTRONICALLY AND MAY HAVE BEEN INADEQUATELY ALTERED. RELY ONLY ON FINAL HARD COPY MATERIALS BEARING THE CONSULTANT'S ORIGINAL SIGNATURE AND SEAL.

REV	DATE	DESCRIPTION

--	--

KCI TECHNOLOGIES, INC.
 2806 W. BITTERS RD., SUITE 218
 SAN ANTONIO, TEXAS 78248
 PHONE: (210) 641-9899
 FAX: (210) 641-6440
 REGISTRATION #10573 / #101943-65



**HICKORY RIDGE SUBDIVISION
 PHASE 2 UNIT 7 & 9
 CPS OVERHEAD ROUTE EXHIBIT**

DRAFTING: N.M.C.C.	CHECK: L.E.
DESIGN: L.E.	CHECK: M.P.S.
SUBMITTAL PHASE:	
DATE:	12/2023
KCI JOB #:	00047787_001
SHEET:	1

DATE: Apr 13, 2023; 9:58am; User: G:\Users\N.M.C.C.\Desktop\PHOTO-Substation\GCS\KCI\00047787_001\Hickory_Ridge_Phase_2\Unit_7_CPS_Access_Road_Layout.dwg