

PIPE PENETRA

WETWEL

HATCH ED


This is smaller than what is currently built on site.

PROPOSED HATCH  
TOP MOUNTED  
37" X 58" OPENING

EXISTING HATCH  
37" X 51" OPENING

45.12"

58"  
59"  
1.08'

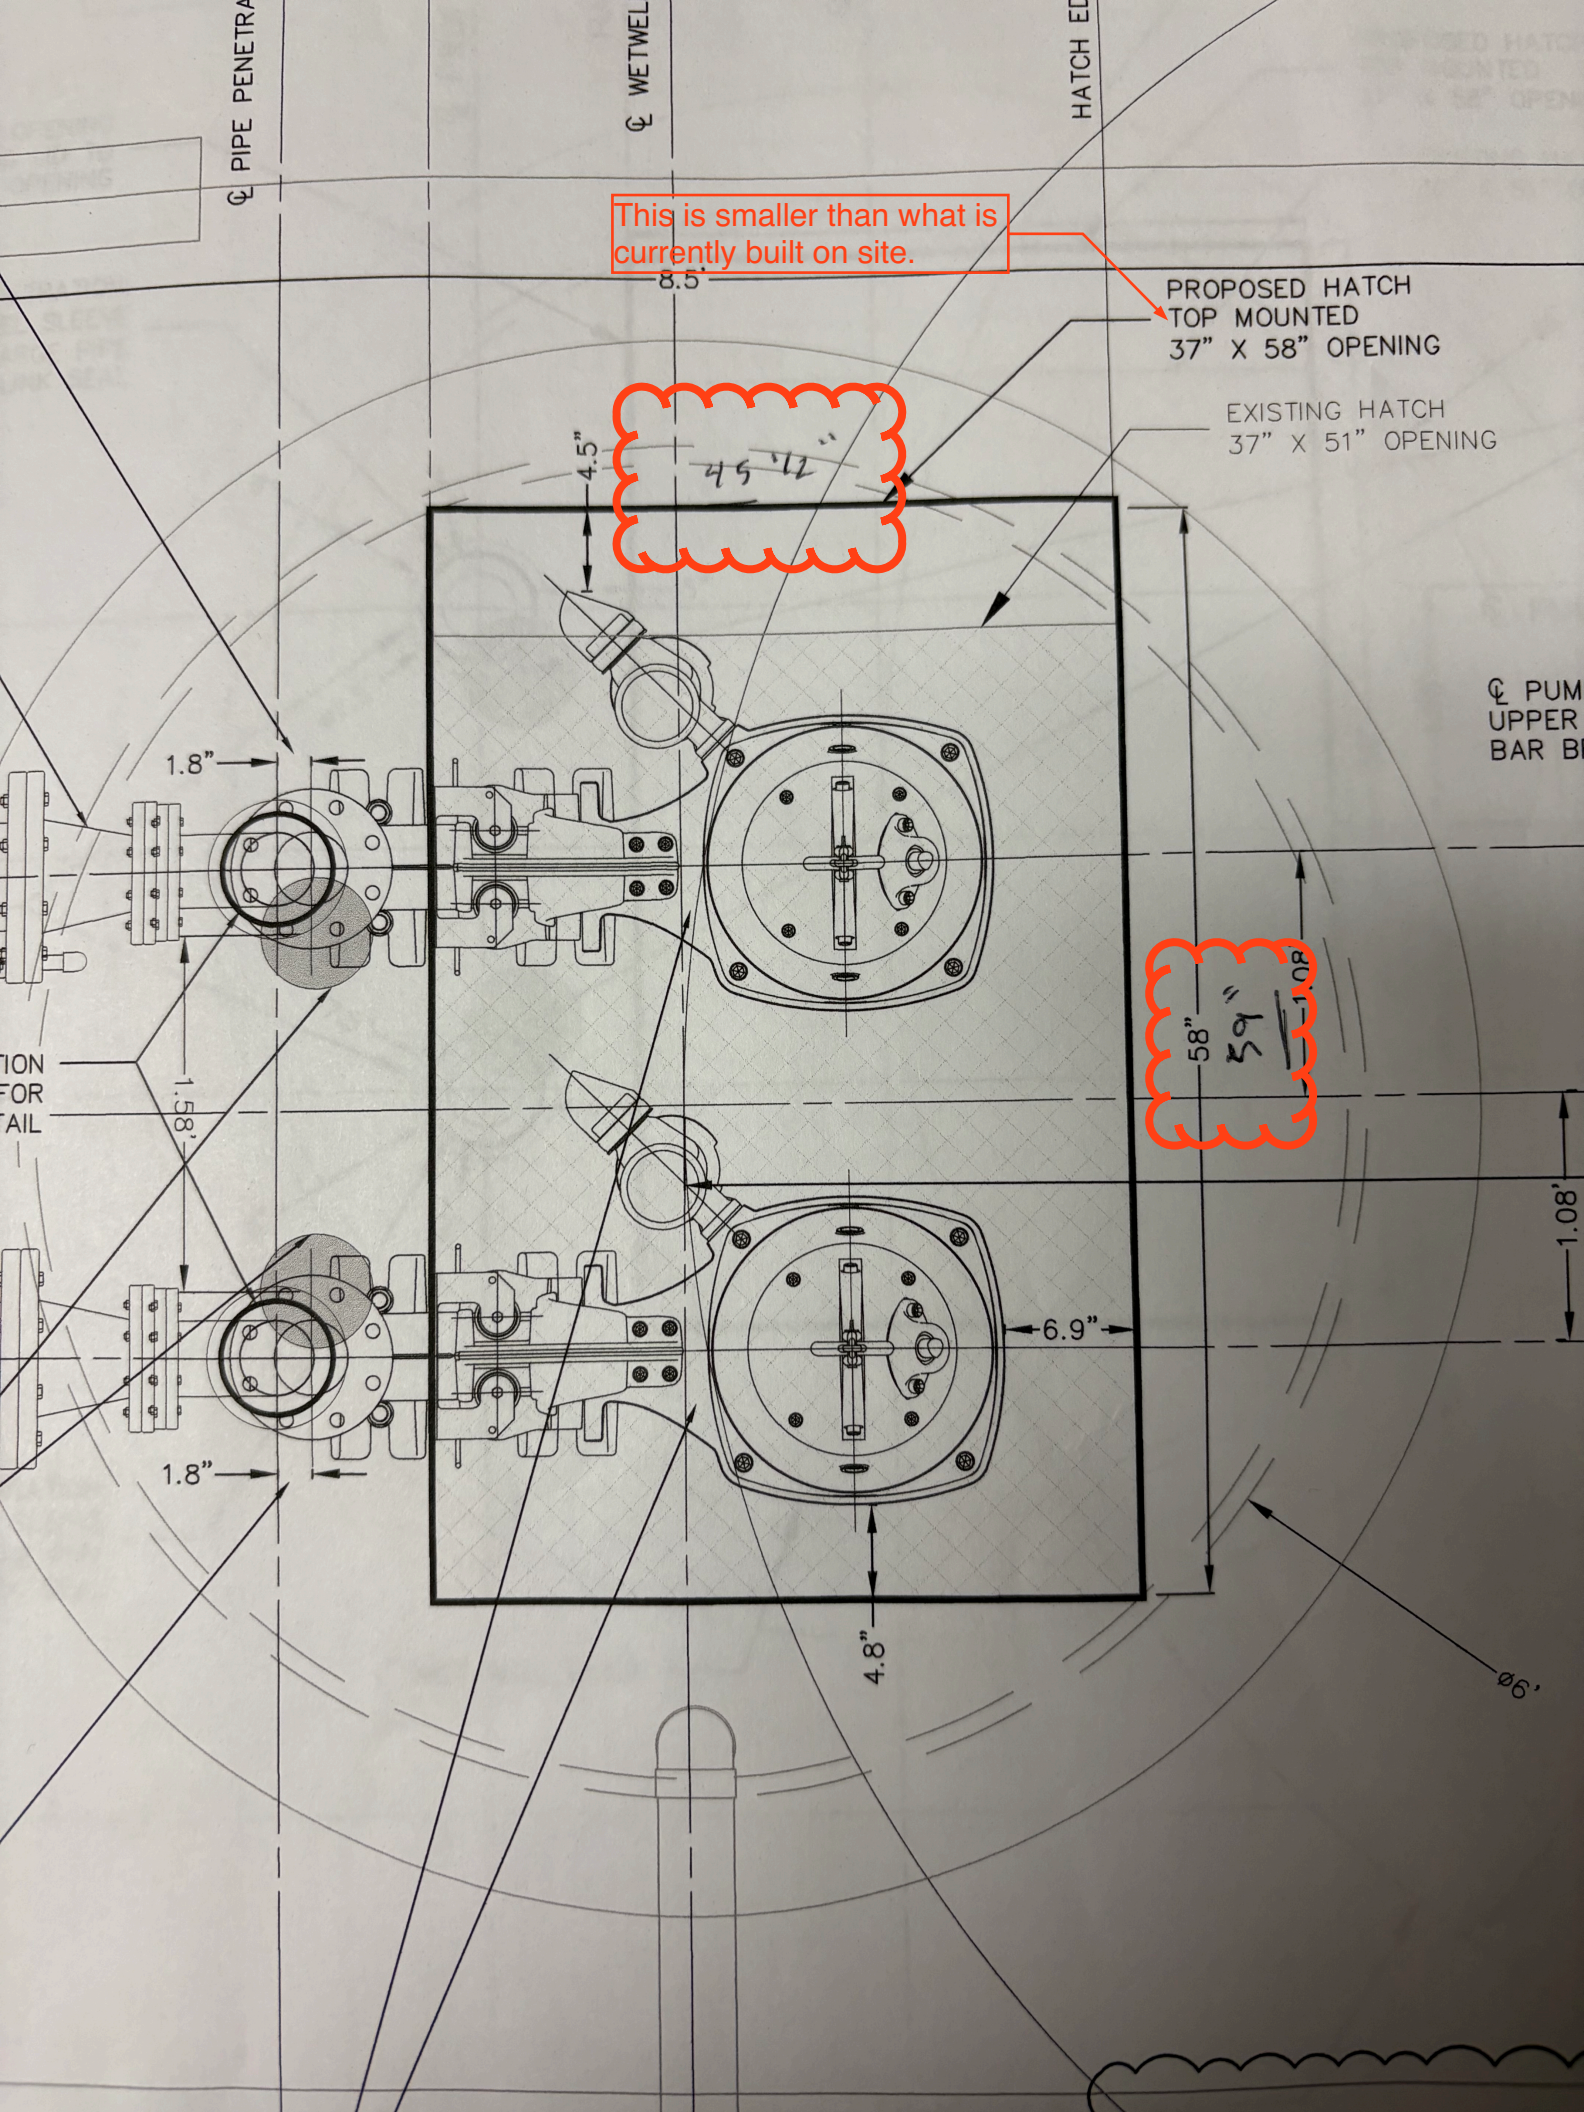

PUM  
UPPER  
BAR B

ION  
FOR  
TAIL

Ø6'