


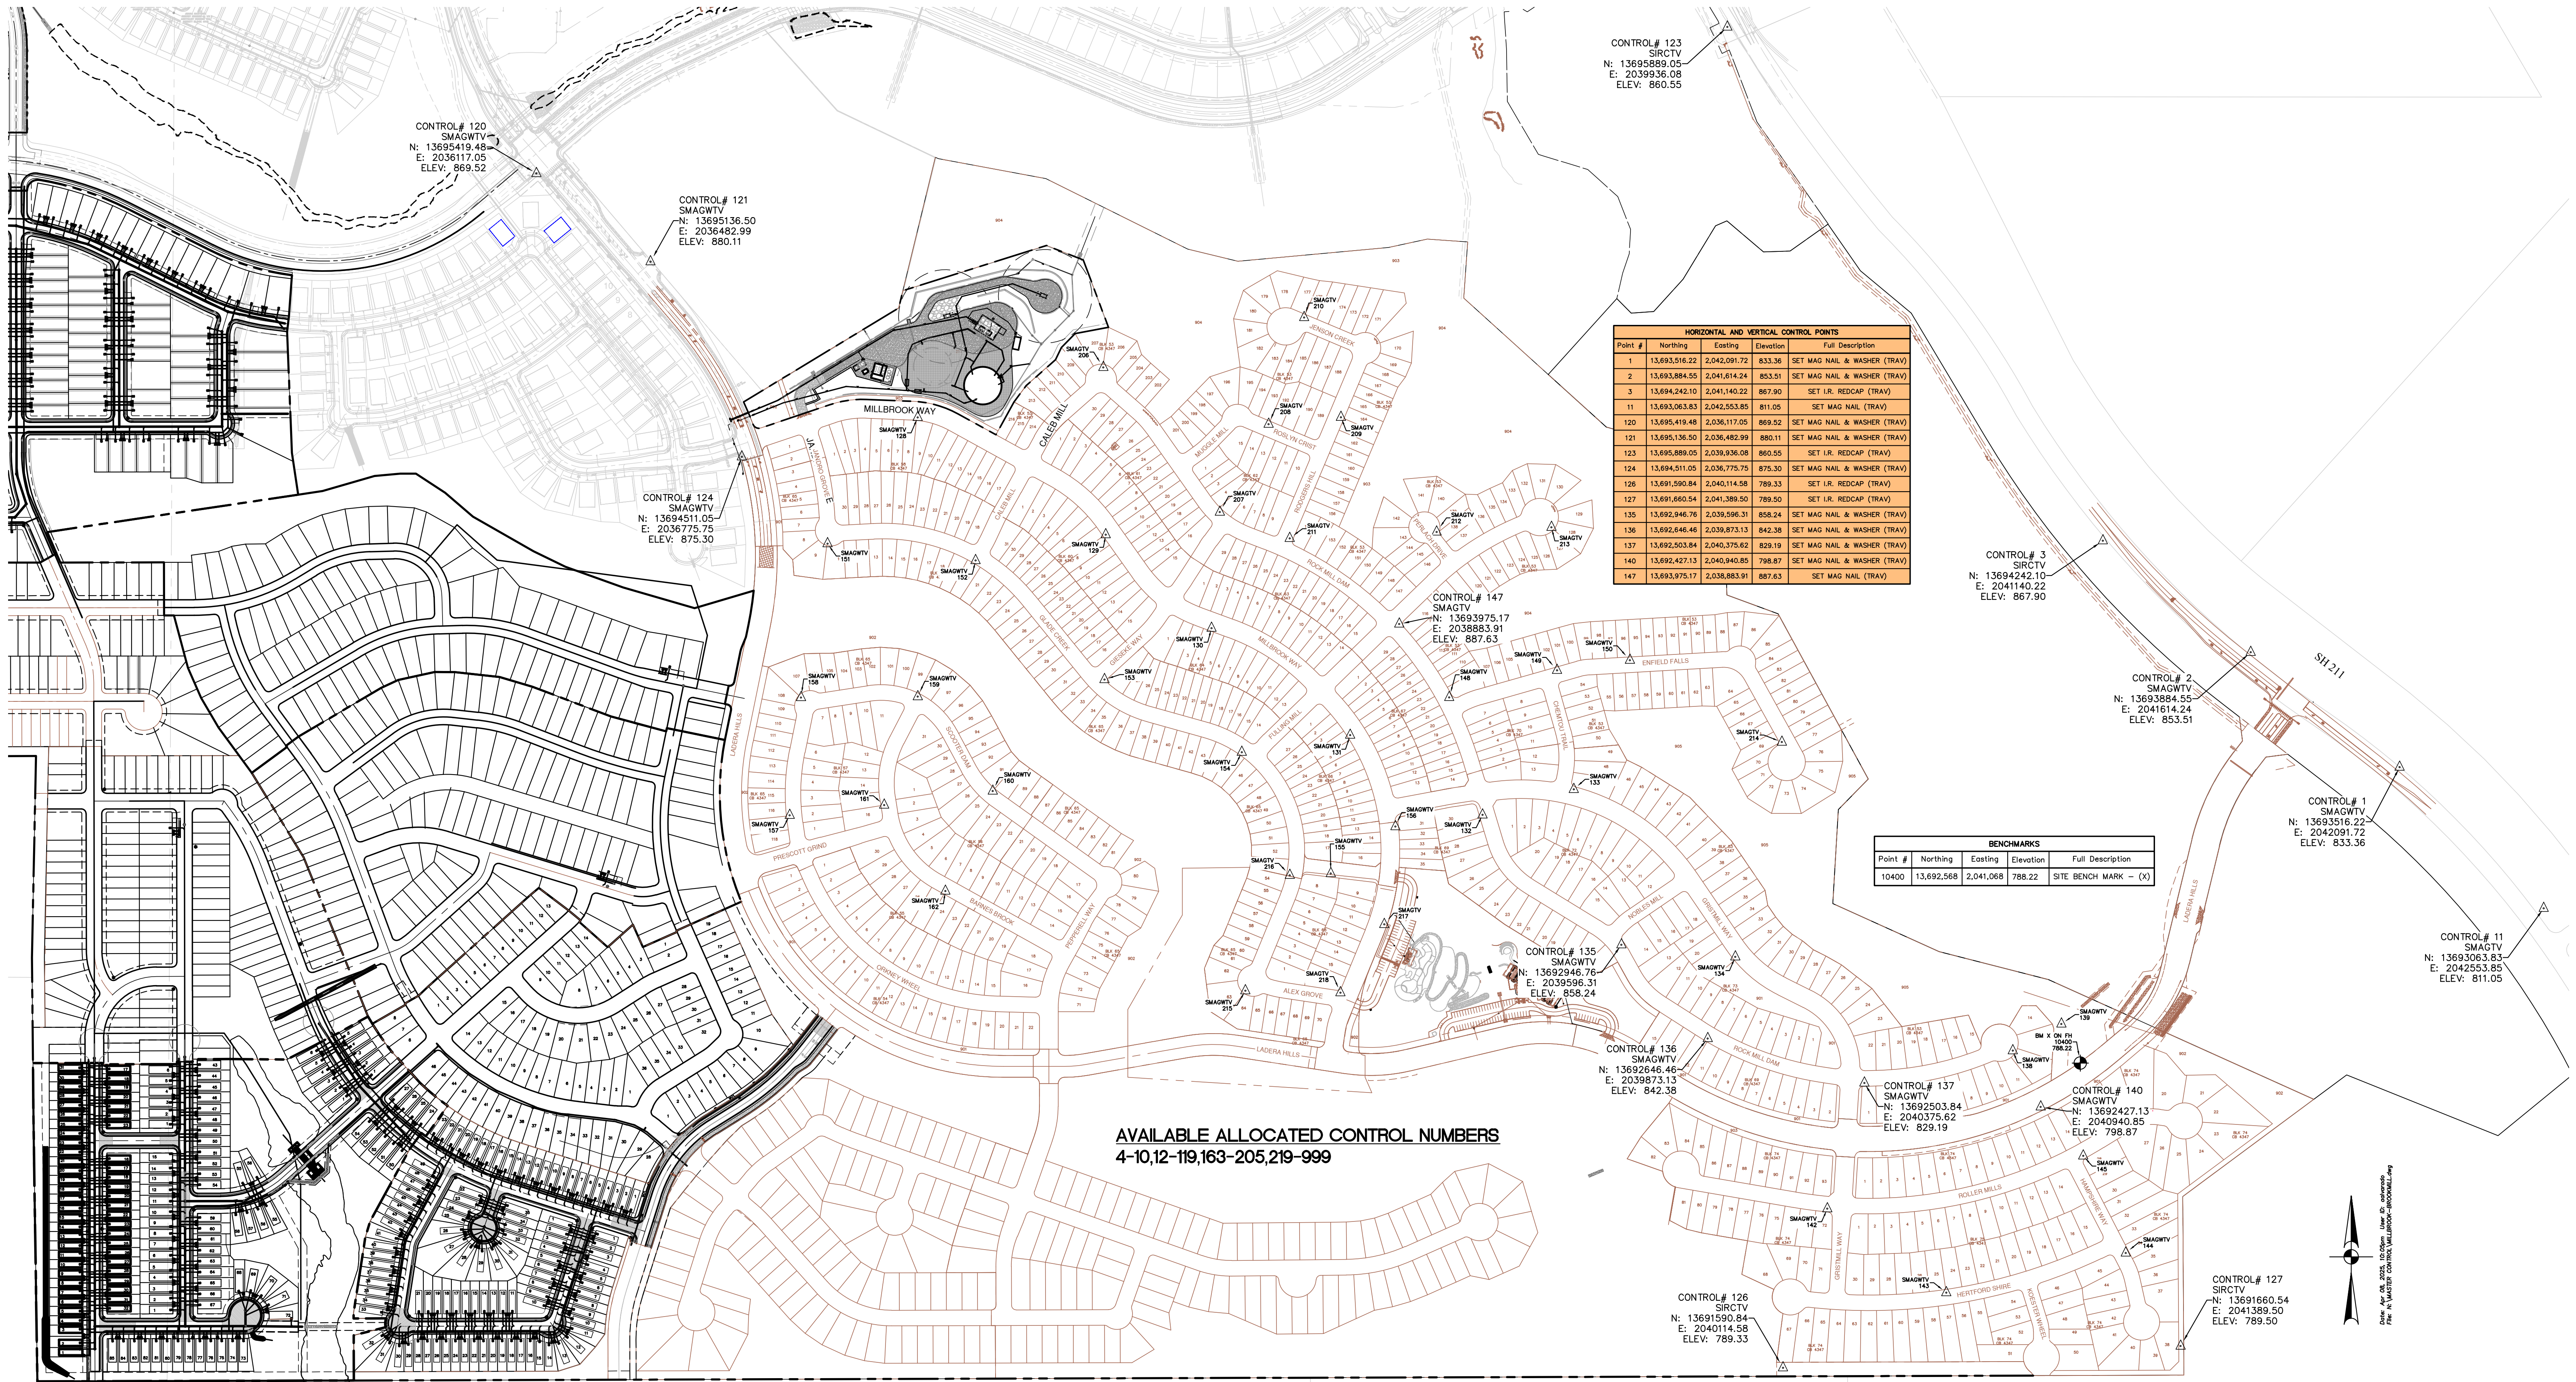

HORIZONTAL AND VERTICAL CONTROL POINTS				
Point #	Northing	Easting	Elevation	Full Description
1	13,693,516.22	2,042,091.72	833.36	SET MAG NAIL & WASHER (TRAV)
2	13,693,884.55	2,041,614.24	853.51	SET MAG NAIL & WASHER (TRAV)
3	13,694,242.10	2,041,140.22	867.90	SET I.R. REDCAP (TRAV)
11	13,693,063.83	2,042,553.85	811.05	SET MAG NAIL (TRAV)
120	13,695,419.48	2,036,117.05	869.52	SET MAG NAIL & WASHER (TRAV)
121	13,695,136.50	2,036,482.99	880.11	SET MAG NAIL & WASHER (TRAV)
123	13,695,889.05	2,039,936.08	860.55	SET I.R. REDCAP (TRAV)
124	13,694,511.05	2,036,775.75	875.30	SET MAG NAIL & WASHER (TRAV)
126	13,691,590.84	2,040,114.58	789.33	SET I.R. REDCAP (TRAV)
127	13,691,660.54	2,041,389.50	789.50	SET I.R. REDCAP (TRAV)
135	13,692,946.76	2,039,596.31	858.24	SET MAG NAIL & WASHER (TRAV)
136	13,692,646.46	2,039,873.13	842.38	SET MAG NAIL & WASHER (TRAV)
137	13,692,503.84	2,040,375.62	829.19	SET MAG NAIL & WASHER (TRAV)
140	13,692,427.13	2,040,940.85	798.87	SET MAG NAIL & WASHER (TRAV)
147	13,693,975.17	2,038,883.91	887.63	SET MAG NAIL (TRAV)

BENCHMARKS			
Point #	Northing	Easting	Full Description
10400	13,692,568	2,041,068	788.22 SITE BENCH MARK - (X)

AVAILABLE ALLOCATED CONTROL NUMBERS
4-10,12-119,163-205,219-999

Scale: 1" = 40' (AS SHOWN)
File: A:\WATER CONTROL\VALLEYVIEW-20090401.dwg