


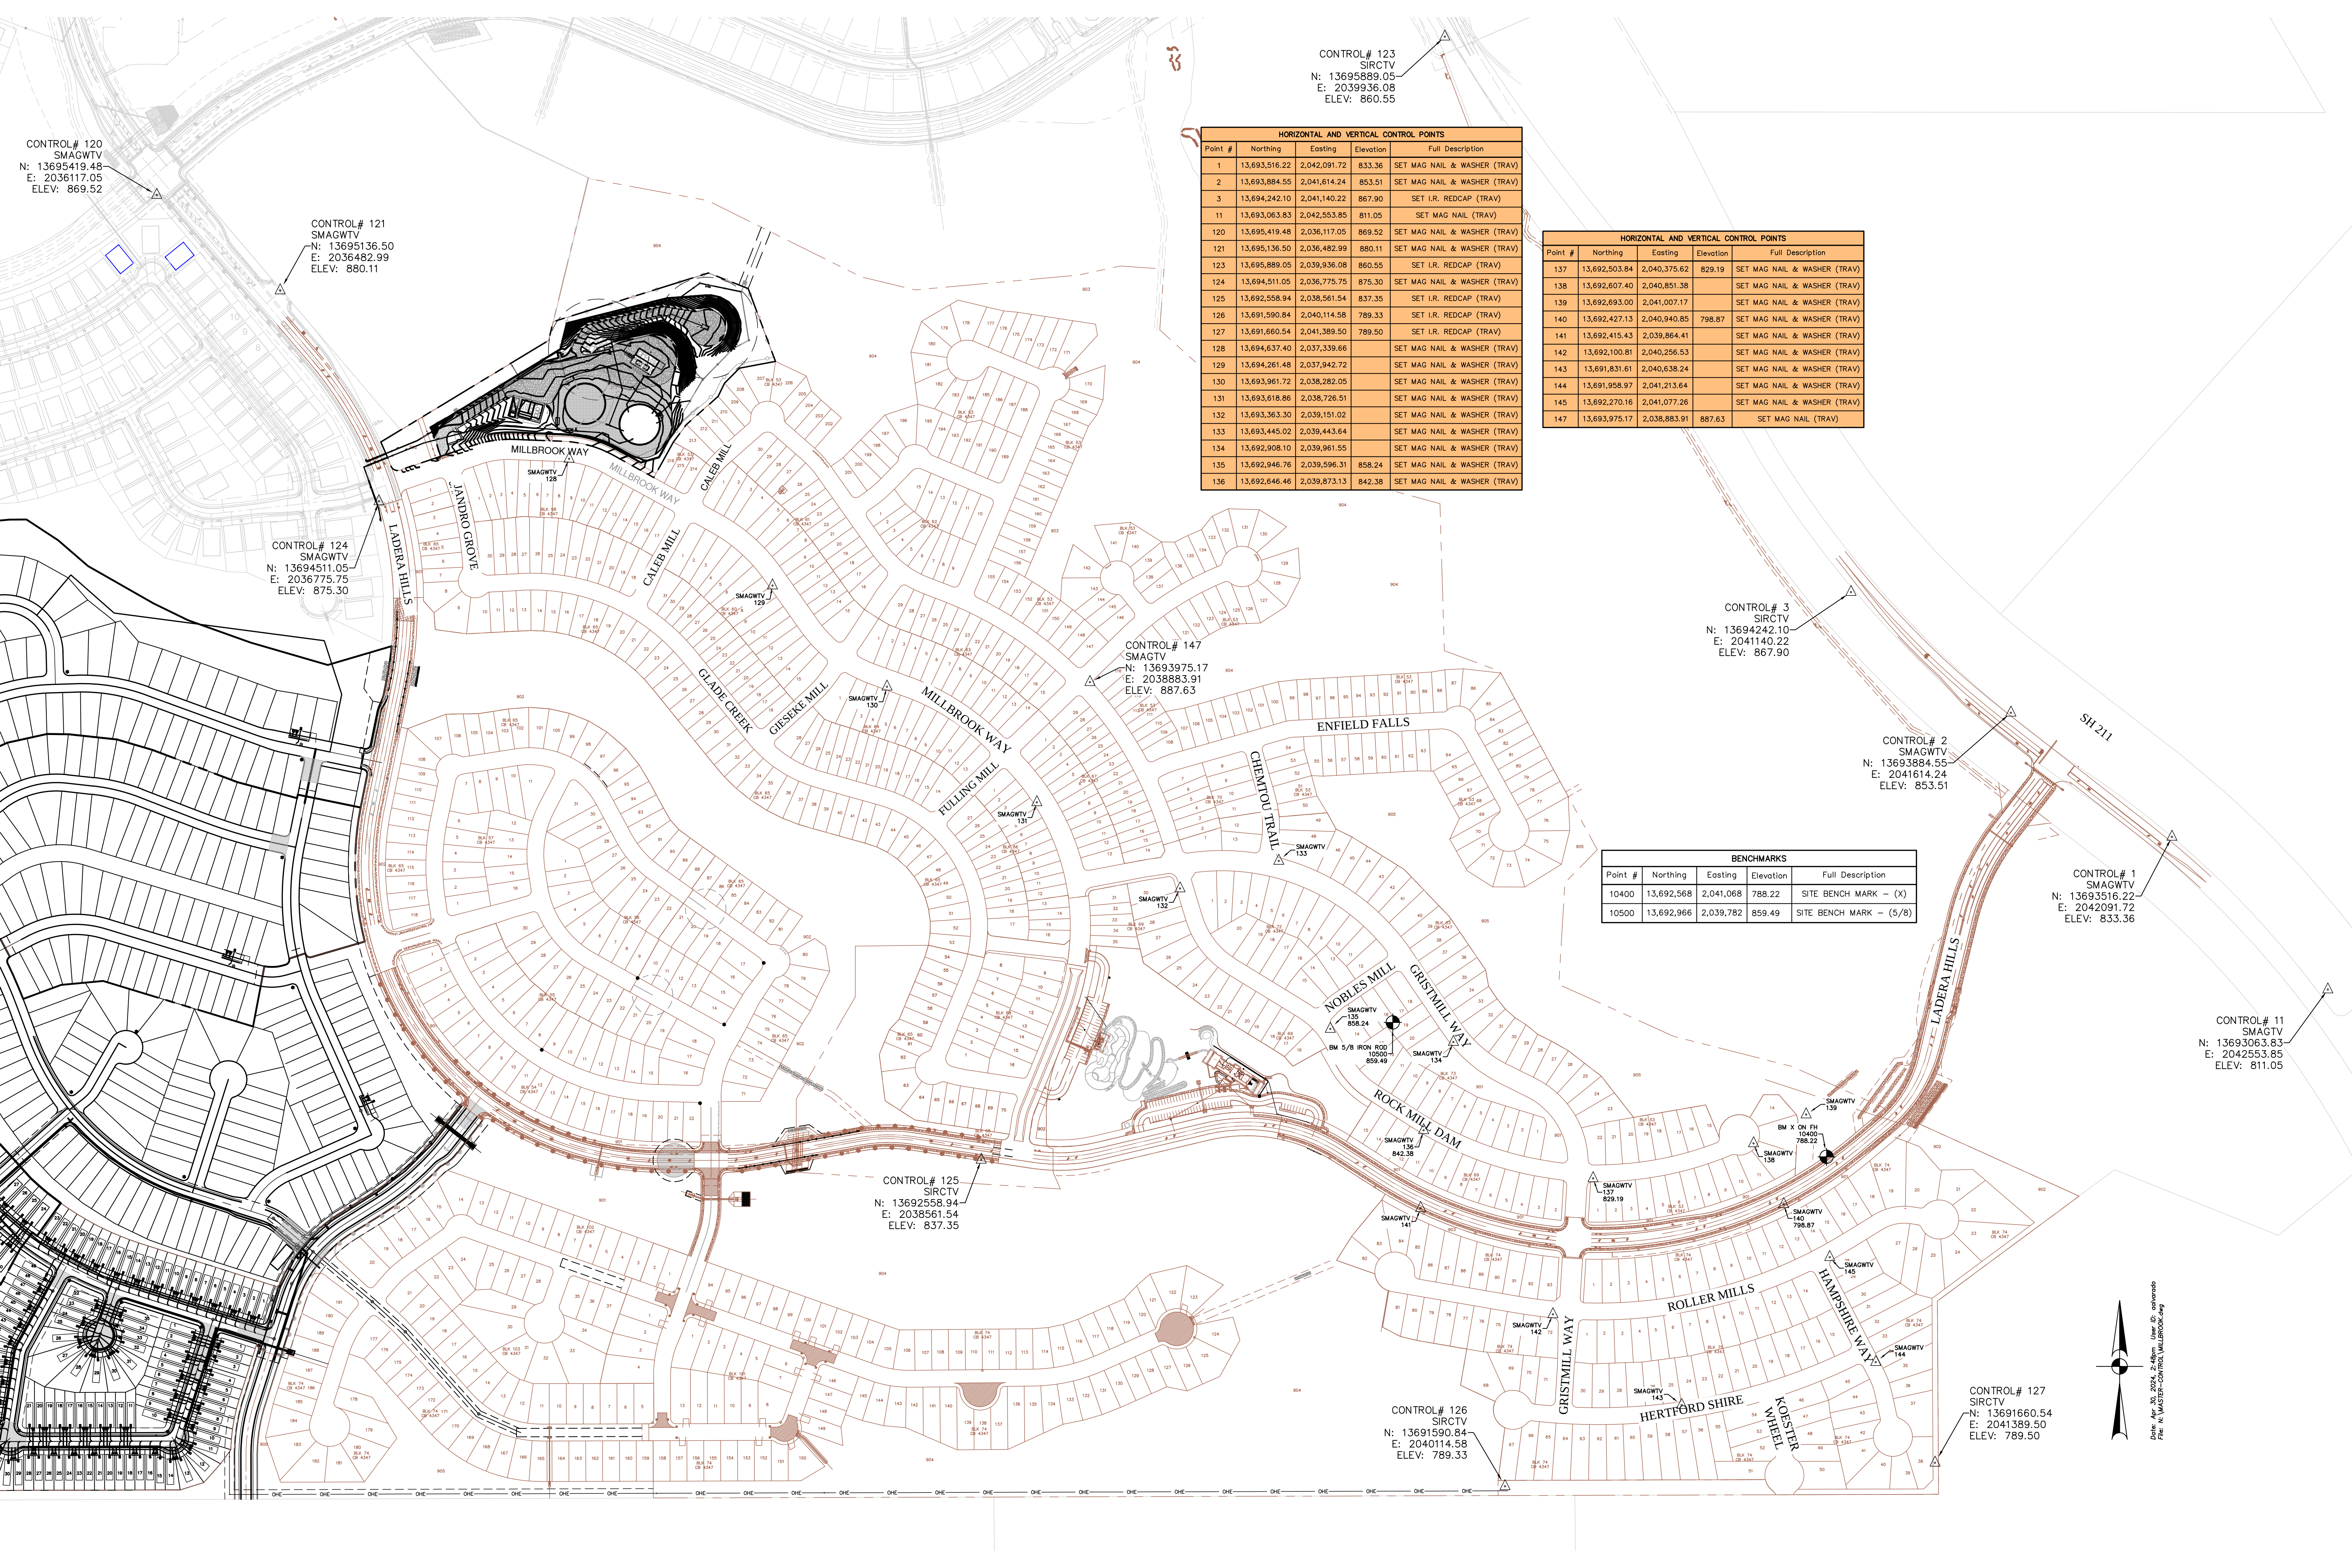

CONTROL# 123
SIRCTV
N: 13695889.05
E: 2039936.08
ELEV: 860.55

CONTROL# 120
SMAGWTV
N: 13695419.48
E: 2036117.05
ELEV: 869.52

CONTROL# 121
SMAGWTV
N: 13695136.50
E: 2036482.99
ELEV: 880.11

CONTROL# 124
SMAGWTV
N: 13694511.05
E: 2036775.75
ELEV: 875.30

CONTROL# 147
SMAGTV
N: 13693975.17
E: 2038883.91
ELEV: 887.63

CONTROL# 125
SIRCTV
N: 13692558.94
E: 2038561.54
ELEV: 837.35

CONTROL# 126
SIRCTV
N: 13691590.84
E: 2040114.58
ELEV: 789.33

CONTROL# 127
SIRCTV
N: 13691660.54
E: 2041389.50
ELEV: 789.50

CONTROL# 11
SMAGTV
N: 13693063.83
E: 2042553.85
ELEV: 811.05

CONTROL# 2
SMAGWTV
N: 13693884.55
E: 2041614.24
ELEV: 853.51

CONTROL# 3
SIRCTV
N: 13694242.10
E: 2041140.22
ELEV: 867.90

CONTROL# 1
SMAGWTV
N: 13693516.22
E: 2042091.72
ELEV: 833.36

HORIZONTAL AND VERTICAL CONTROL POINTS				
Point #	Northing	Easting	Elevation	Full Description
1	13,693,516.22	2,042,091.72	833.36	SET MAG NAIL & WASHER (TRAV)
2	13,693,884.55	2,041,614.24	853.51	SET MAG NAIL & WASHER (TRAV)
3	13,694,242.10	2,041,140.22	867.90	SET I.R. REDCAP (TRAV)
11	13,693,063.83	2,042,553.85	811.05	SET MAG NAIL (TRAV)
120	13,695,419.48	2,036,117.05	869.52	SET MAG NAIL & WASHER (TRAV)
121	13,695,136.50	2,036,482.99	880.11	SET MAG NAIL & WASHER (TRAV)
123	13,695,889.05	2,039,936.08	860.55	SET I.R. REDCAP (TRAV)
124	13,694,511.05	2,036,775.75	875.30	SET MAG NAIL & WASHER (TRAV)
125	13,692,558.94	2,038,561.54	837.35	SET I.R. REDCAP (TRAV)
126	13,691,590.84	2,040,114.58	789.33	SET I.R. REDCAP (TRAV)
127	13,691,660.54	2,041,389.50	789.50	SET I.R. REDCAP (TRAV)
128	13,694,637.40	2,037,339.66		SET MAG NAIL & WASHER (TRAV)
129	13,694,261.48	2,037,942.72		SET MAG NAIL & WASHER (TRAV)
130	13,693,961.72	2,038,282.05		SET MAG NAIL & WASHER (TRAV)
131	13,693,618.86	2,038,726.51		SET MAG NAIL & WASHER (TRAV)
132	13,693,363.30	2,039,151.02		SET MAG NAIL & WASHER (TRAV)
133	13,693,445.02	2,039,443.64		SET MAG NAIL & WASHER (TRAV)
134	13,692,908.10	2,039,961.55		SET MAG NAIL & WASHER (TRAV)
135	13,692,946.76	2,039,596.31	858.24	SET MAG NAIL & WASHER (TRAV)
136	13,692,646.46	2,039,873.13	842.38	SET MAG NAIL & WASHER (TRAV)

HORIZONTAL AND VERTICAL CONTROL POINTS				
Point #	Northing	Easting	Elevation	Full Description
137	13,692,503.84	2,040,375.62	829.19	SET MAG NAIL & WASHER (TRAV)
138	13,692,607.40	2,040,851.38		SET MAG NAIL & WASHER (TRAV)
139	13,692,693.00	2,041,007.17		SET MAG NAIL & WASHER (TRAV)
140	13,692,427.13	2,040,940.85	798.87	SET MAG NAIL & WASHER (TRAV)
141	13,692,415.43	2,039,864.41		SET MAG NAIL & WASHER (TRAV)
142	13,692,100.81	2,040,256.53		SET MAG NAIL & WASHER (TRAV)
143	13,691,831.61	2,040,638.24		SET MAG NAIL & WASHER (TRAV)
144	13,691,958.97	2,041,213.64		SET MAG NAIL & WASHER (TRAV)
145	13,692,270.16	2,041,077.26		SET MAG NAIL & WASHER (TRAV)
147	13,693,975.17	2,038,883.91	887.63	SET MAG NAIL (TRAV)

BENCHMARKS				
Point #	Northing	Easting	Elevation	Full Description
10400	13,692,568	2,041,068	788.22	SITE BENCH MARK - (X)
10500	13,692,966	2,039,782	859.49	SITE BENCH MARK - (5/8)