


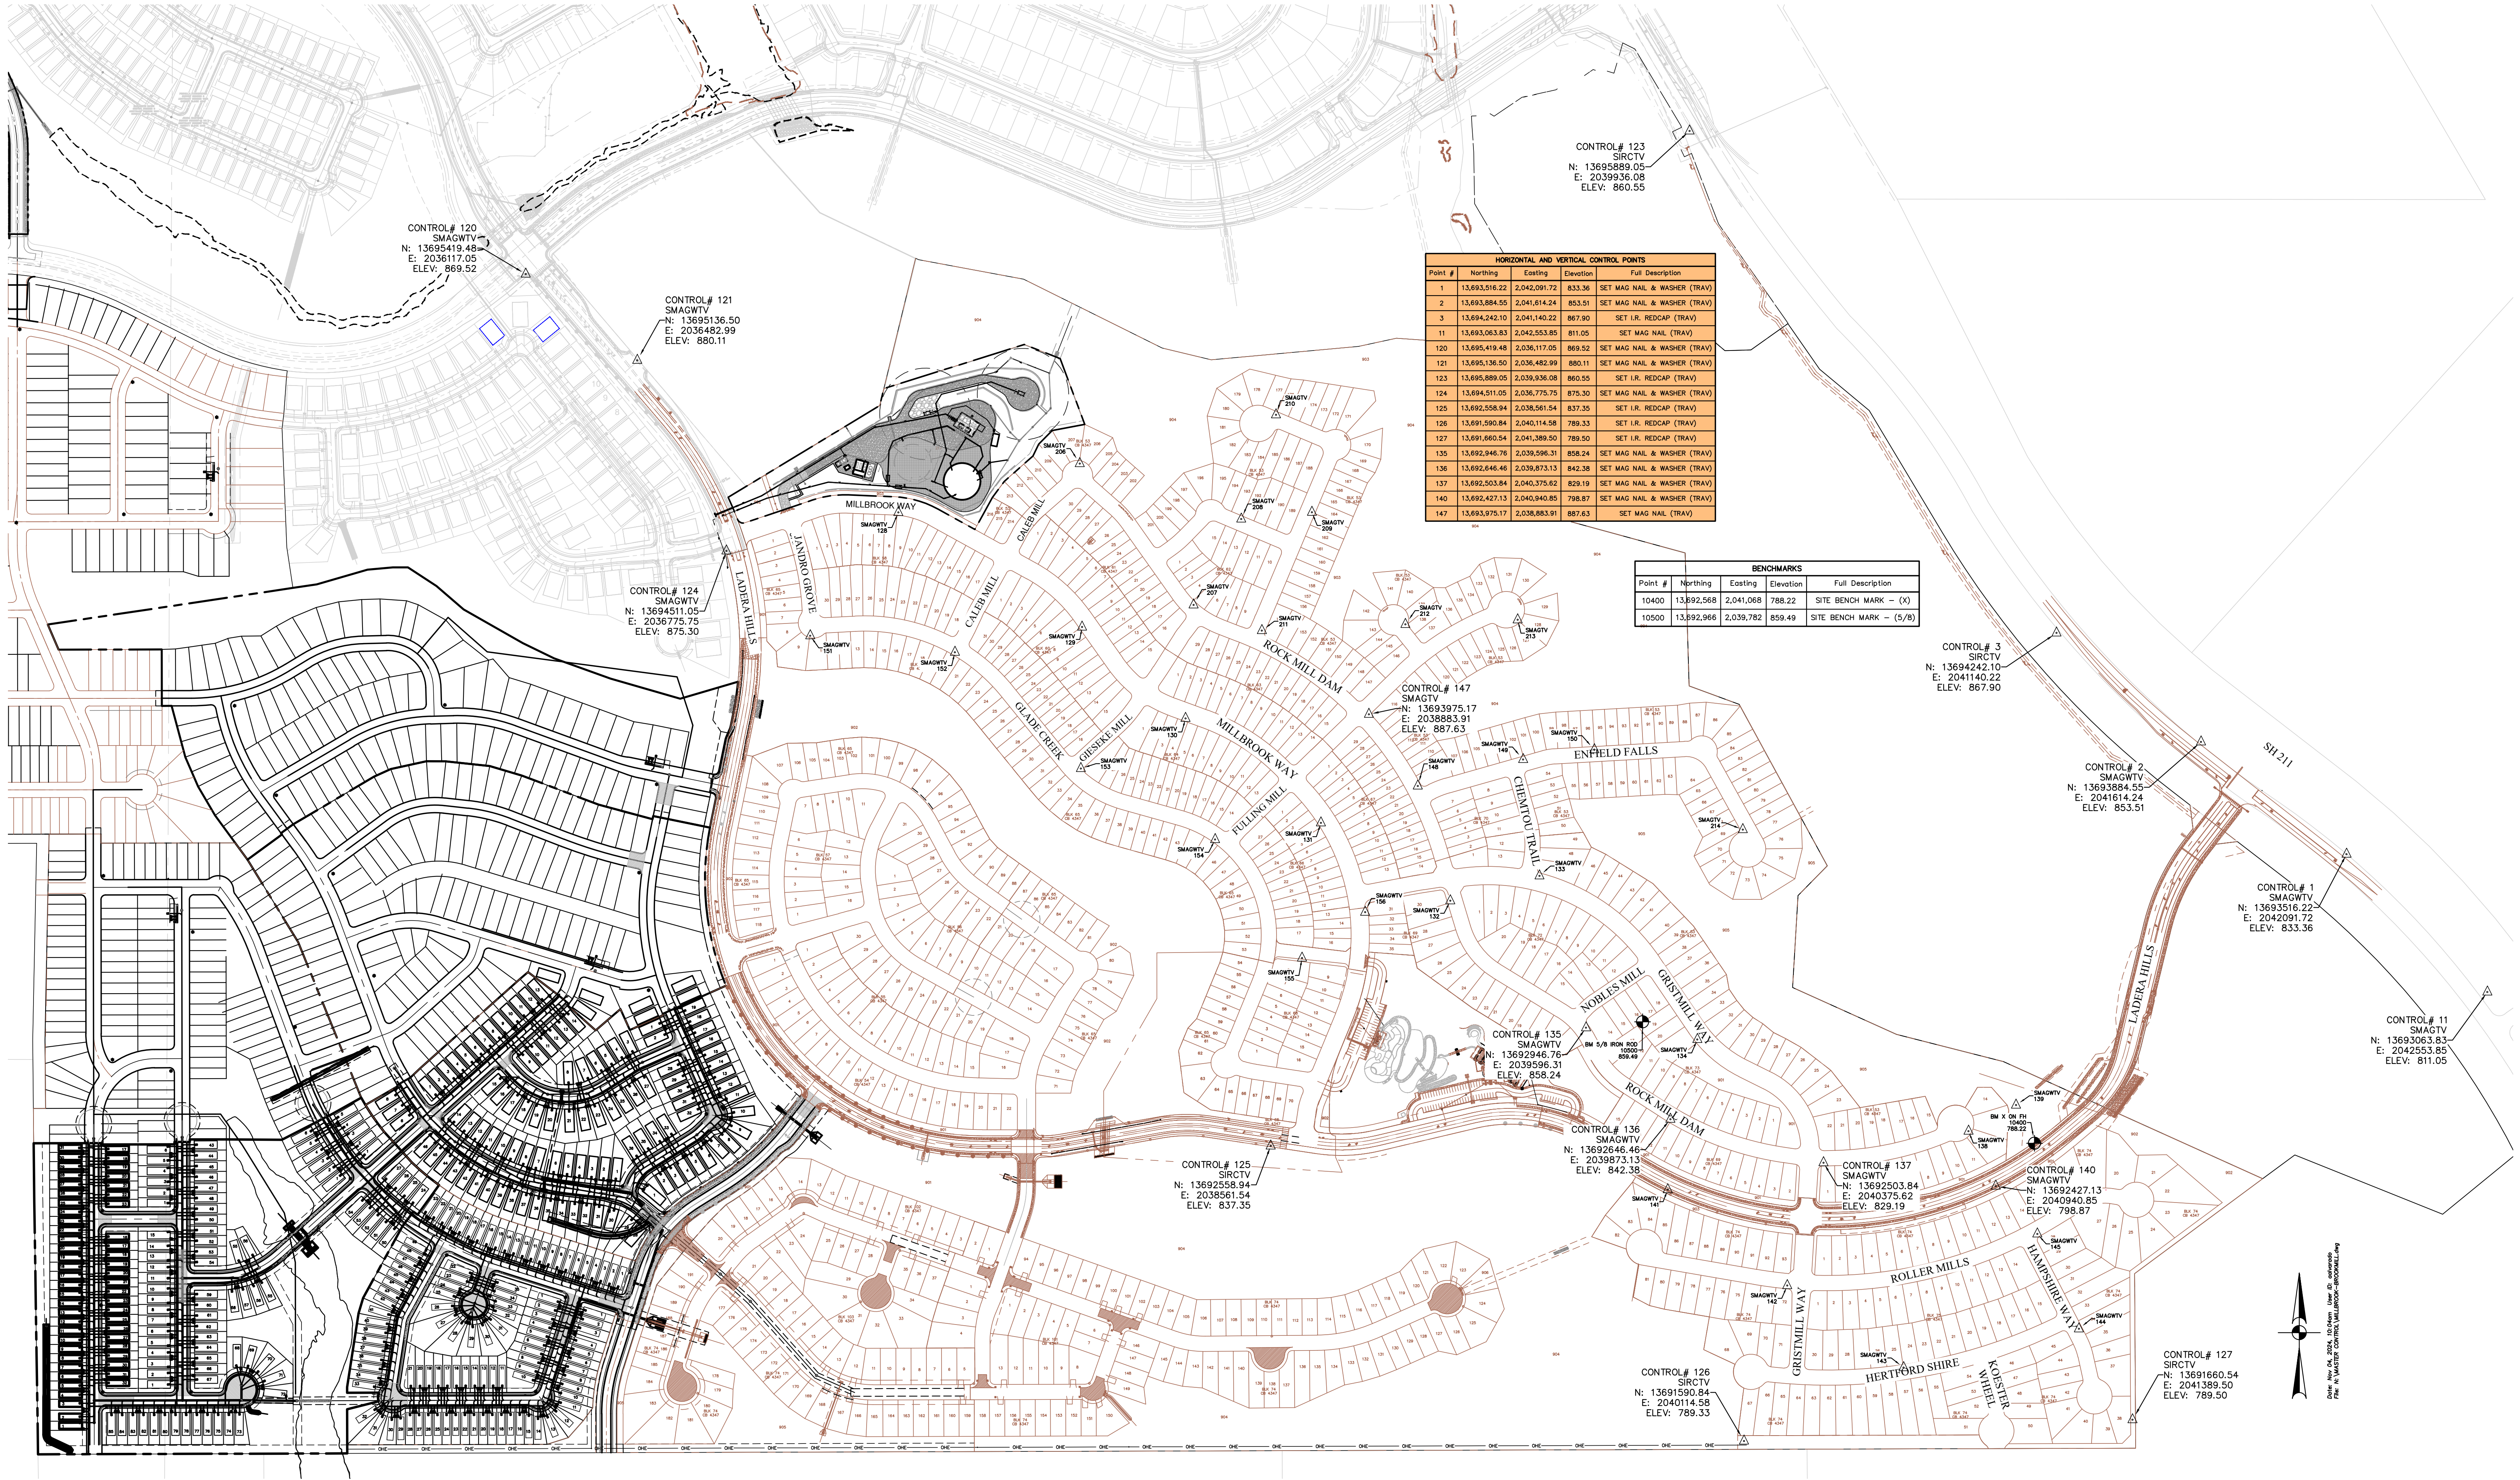

CONTROL # 120
SMAGWTV
N: 13695419.48
E: 2036117.05
ELEV: 869.52

CONTROL # 121
SMAGWTV
N: 13695136.50
E: 2036482.99
ELEV: 880.11

CONTROL # 124
SMAGWTV
N: 13694511.05
E: 2036775.75
ELEV: 875.30

CONTROL # 125
SIRCTV
N: 13692558.94
E: 2038561.54
ELEV: 837.35

CONTROL # 123
SIRCTV
N: 13695889.05
E: 2039936.08
ELEV: 860.55

HORIZONTAL AND VERTICAL CONTROL POINTS				
Point #	Northing	Easting	Elevation	Full Description
1	13,693,516.22	2,042,091.72	833.36	SET MAG NAIL & WASHER (TRAV)
2	13,693,884.55	2,041,614.24	853.51	SET MAG NAIL & WASHER (TRAV)
3	13,694,242.10	2,041,140.22	867.90	SET I.R. REDCAP (TRAV)
11	13,693,063.83	2,042,553.85	811.05	SET MAG NAIL (TRAV)
120	13,695,419.48	2,036,117.05	869.52	SET MAG NAIL & WASHER (TRAV)
121	13,695,136.50	2,036,482.99	880.11	SET MAG NAIL & WASHER (TRAV)
123	13,695,889.05	2,039,936.08	860.55	SET I.R. REDCAP (TRAV)
124	13,694,511.05	2,036,775.75	875.30	SET MAG NAIL & WASHER (TRAV)
125	13,692,558.94	2,038,561.54	837.35	SET I.R. REDCAP (TRAV)
126	13,691,590.84	2,040,114.58	789.33	SET I.R. REDCAP (TRAV)
127	13,691,660.54	2,041,389.50	789.50	SET I.R. REDCAP (TRAV)
135	13,692,946.76	2,039,596.31	858.24	SET MAG NAIL & WASHER (TRAV)
136	13,692,646.46	2,039,873.13	842.38	SET MAG NAIL & WASHER (TRAV)
137	13,692,503.84	2,040,375.62	829.19	SET MAG NAIL & WASHER (TRAV)
140	13,692,427.13	2,040,940.85	798.87	SET MAG NAIL & WASHER (TRAV)
147	13,693,975.17	2,038,883.91	867.63	SET MAG NAIL (TRAV)

BENCHMARKS				
Point #	Northing	Easting	Elevation	Full Description
10400	13,892,568	2,041,068	788.22	SITE BENCH MARK - (X)
10500	13,892,966	2,039,782	859.49	SITE BENCH MARK - (5/8)

CONTROL # 3
SIRCTV
N: 13694242.10
E: 2041140.22
ELEV: 867.90

CONTROL # 2
SMAGWTV
N: 13693884.55
E: 2041614.24
ELEV: 853.51

CONTROL # 1
SMAGWTV
N: 13693516.22
E: 2042091.72
ELEV: 833.36

CONTROL # 11
SMAGWTV
N: 13693063.83
E: 2042553.85
ELEV: 811.05

CONTROL # 135
SMAGWTV
N: 13692946.76
E: 2039596.31
ELEV: 858.24

CONTROL # 136
SMAGWTV
N: 13692646.46
E: 2039873.13
ELEV: 842.38

CONTROL # 137
SMAGWTV
N: 13692503.84
E: 2040375.62
ELEV: 829.19

CONTROL # 140
SMAGWTV
N: 13692427.13
E: 2040940.85
ELEV: 798.87

CONTROL # 126
SIRCTV
N: 13691590.84
E: 2040114.58
ELEV: 789.33

CONTROL # 127
SIRCTV
N: 13691660.54
E: 2041389.50
ELEV: 789.50

North Arrow
Scale: 1" = 100'