

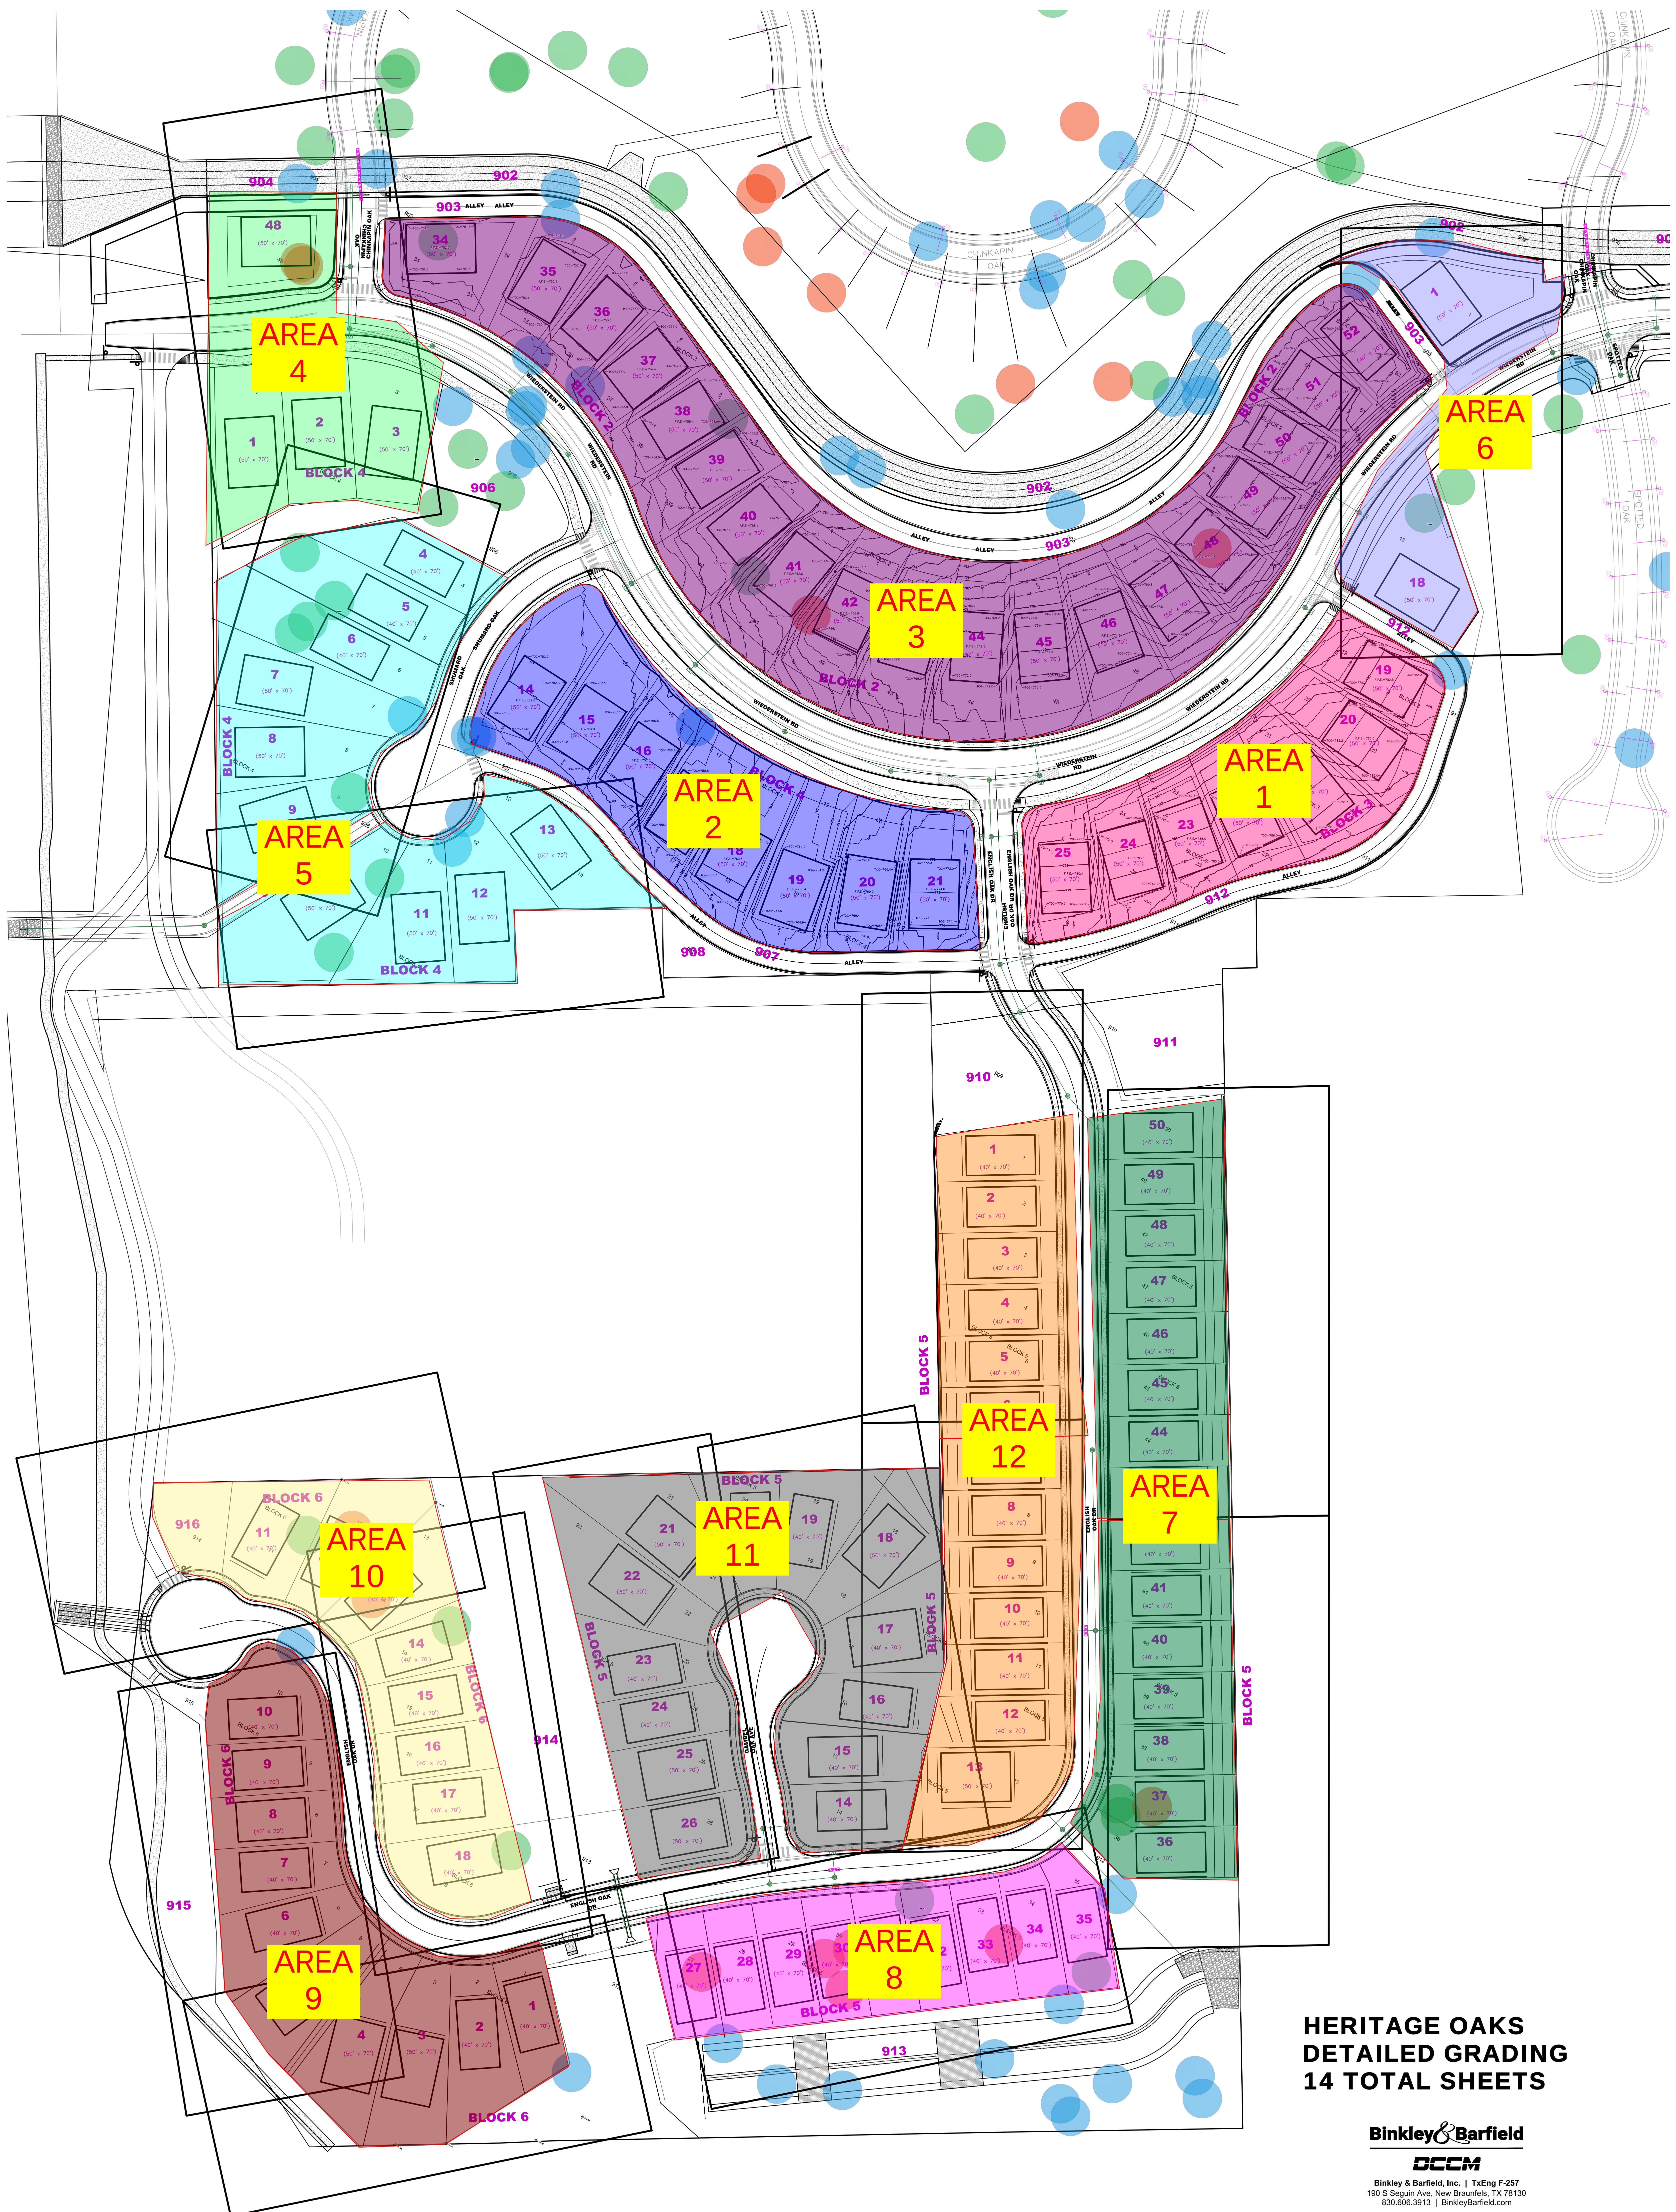
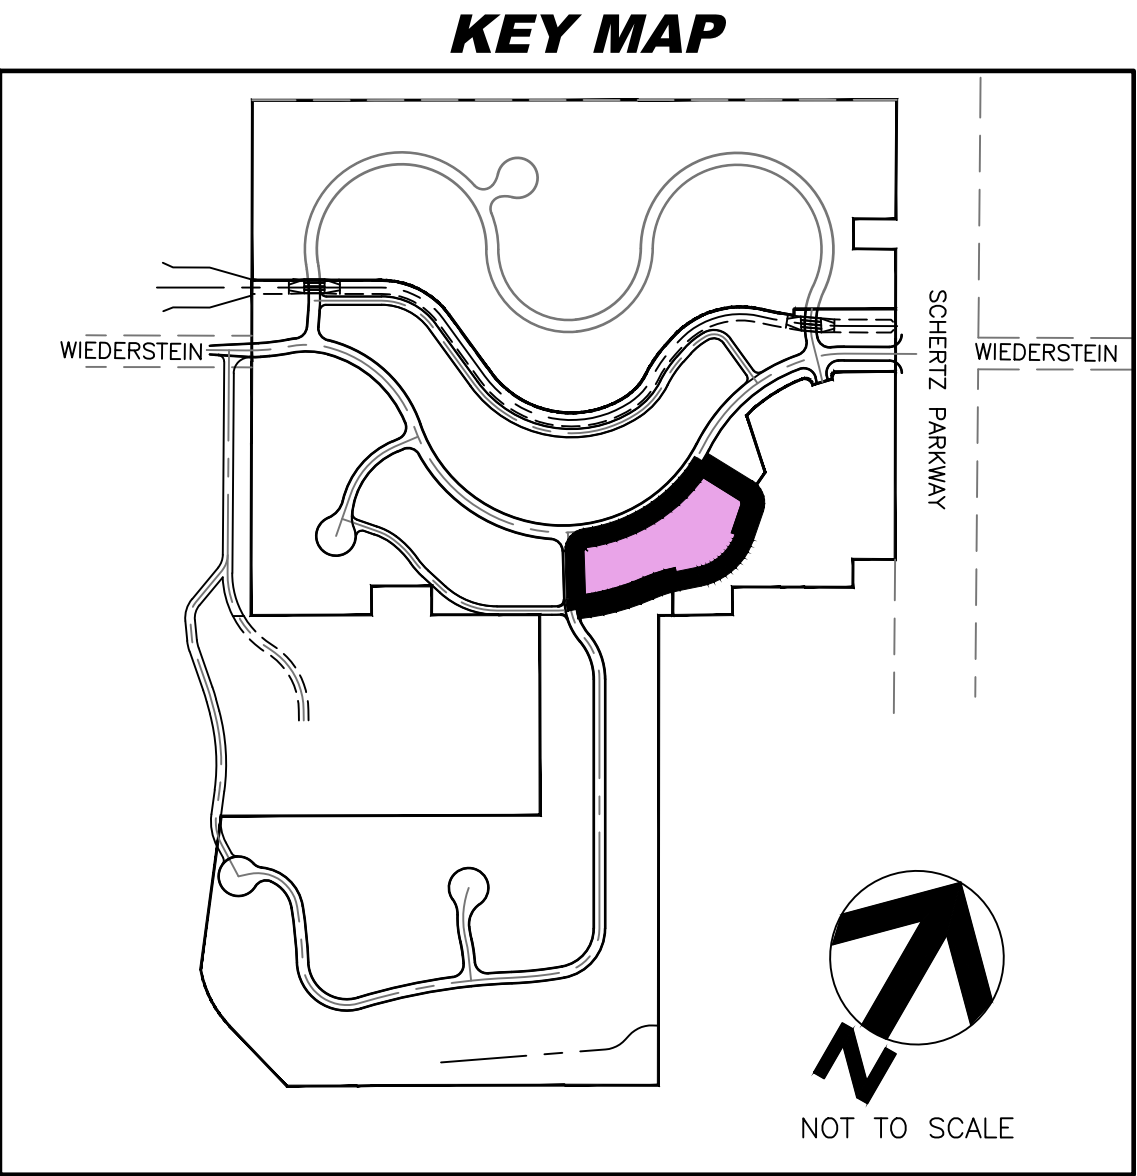


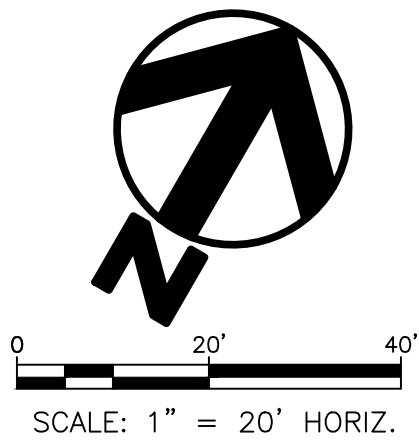

File Name: J:\AnthonyEugenio\3200000097.000_Heritage Oaks BEA1- As_UG#2106.13.MR.6.00_CADD\6.02_Reference_Files\323-097-C-D-F-SURF-AREA1.dwg
Wednesday, October 16, 2024 2:49:15 PM

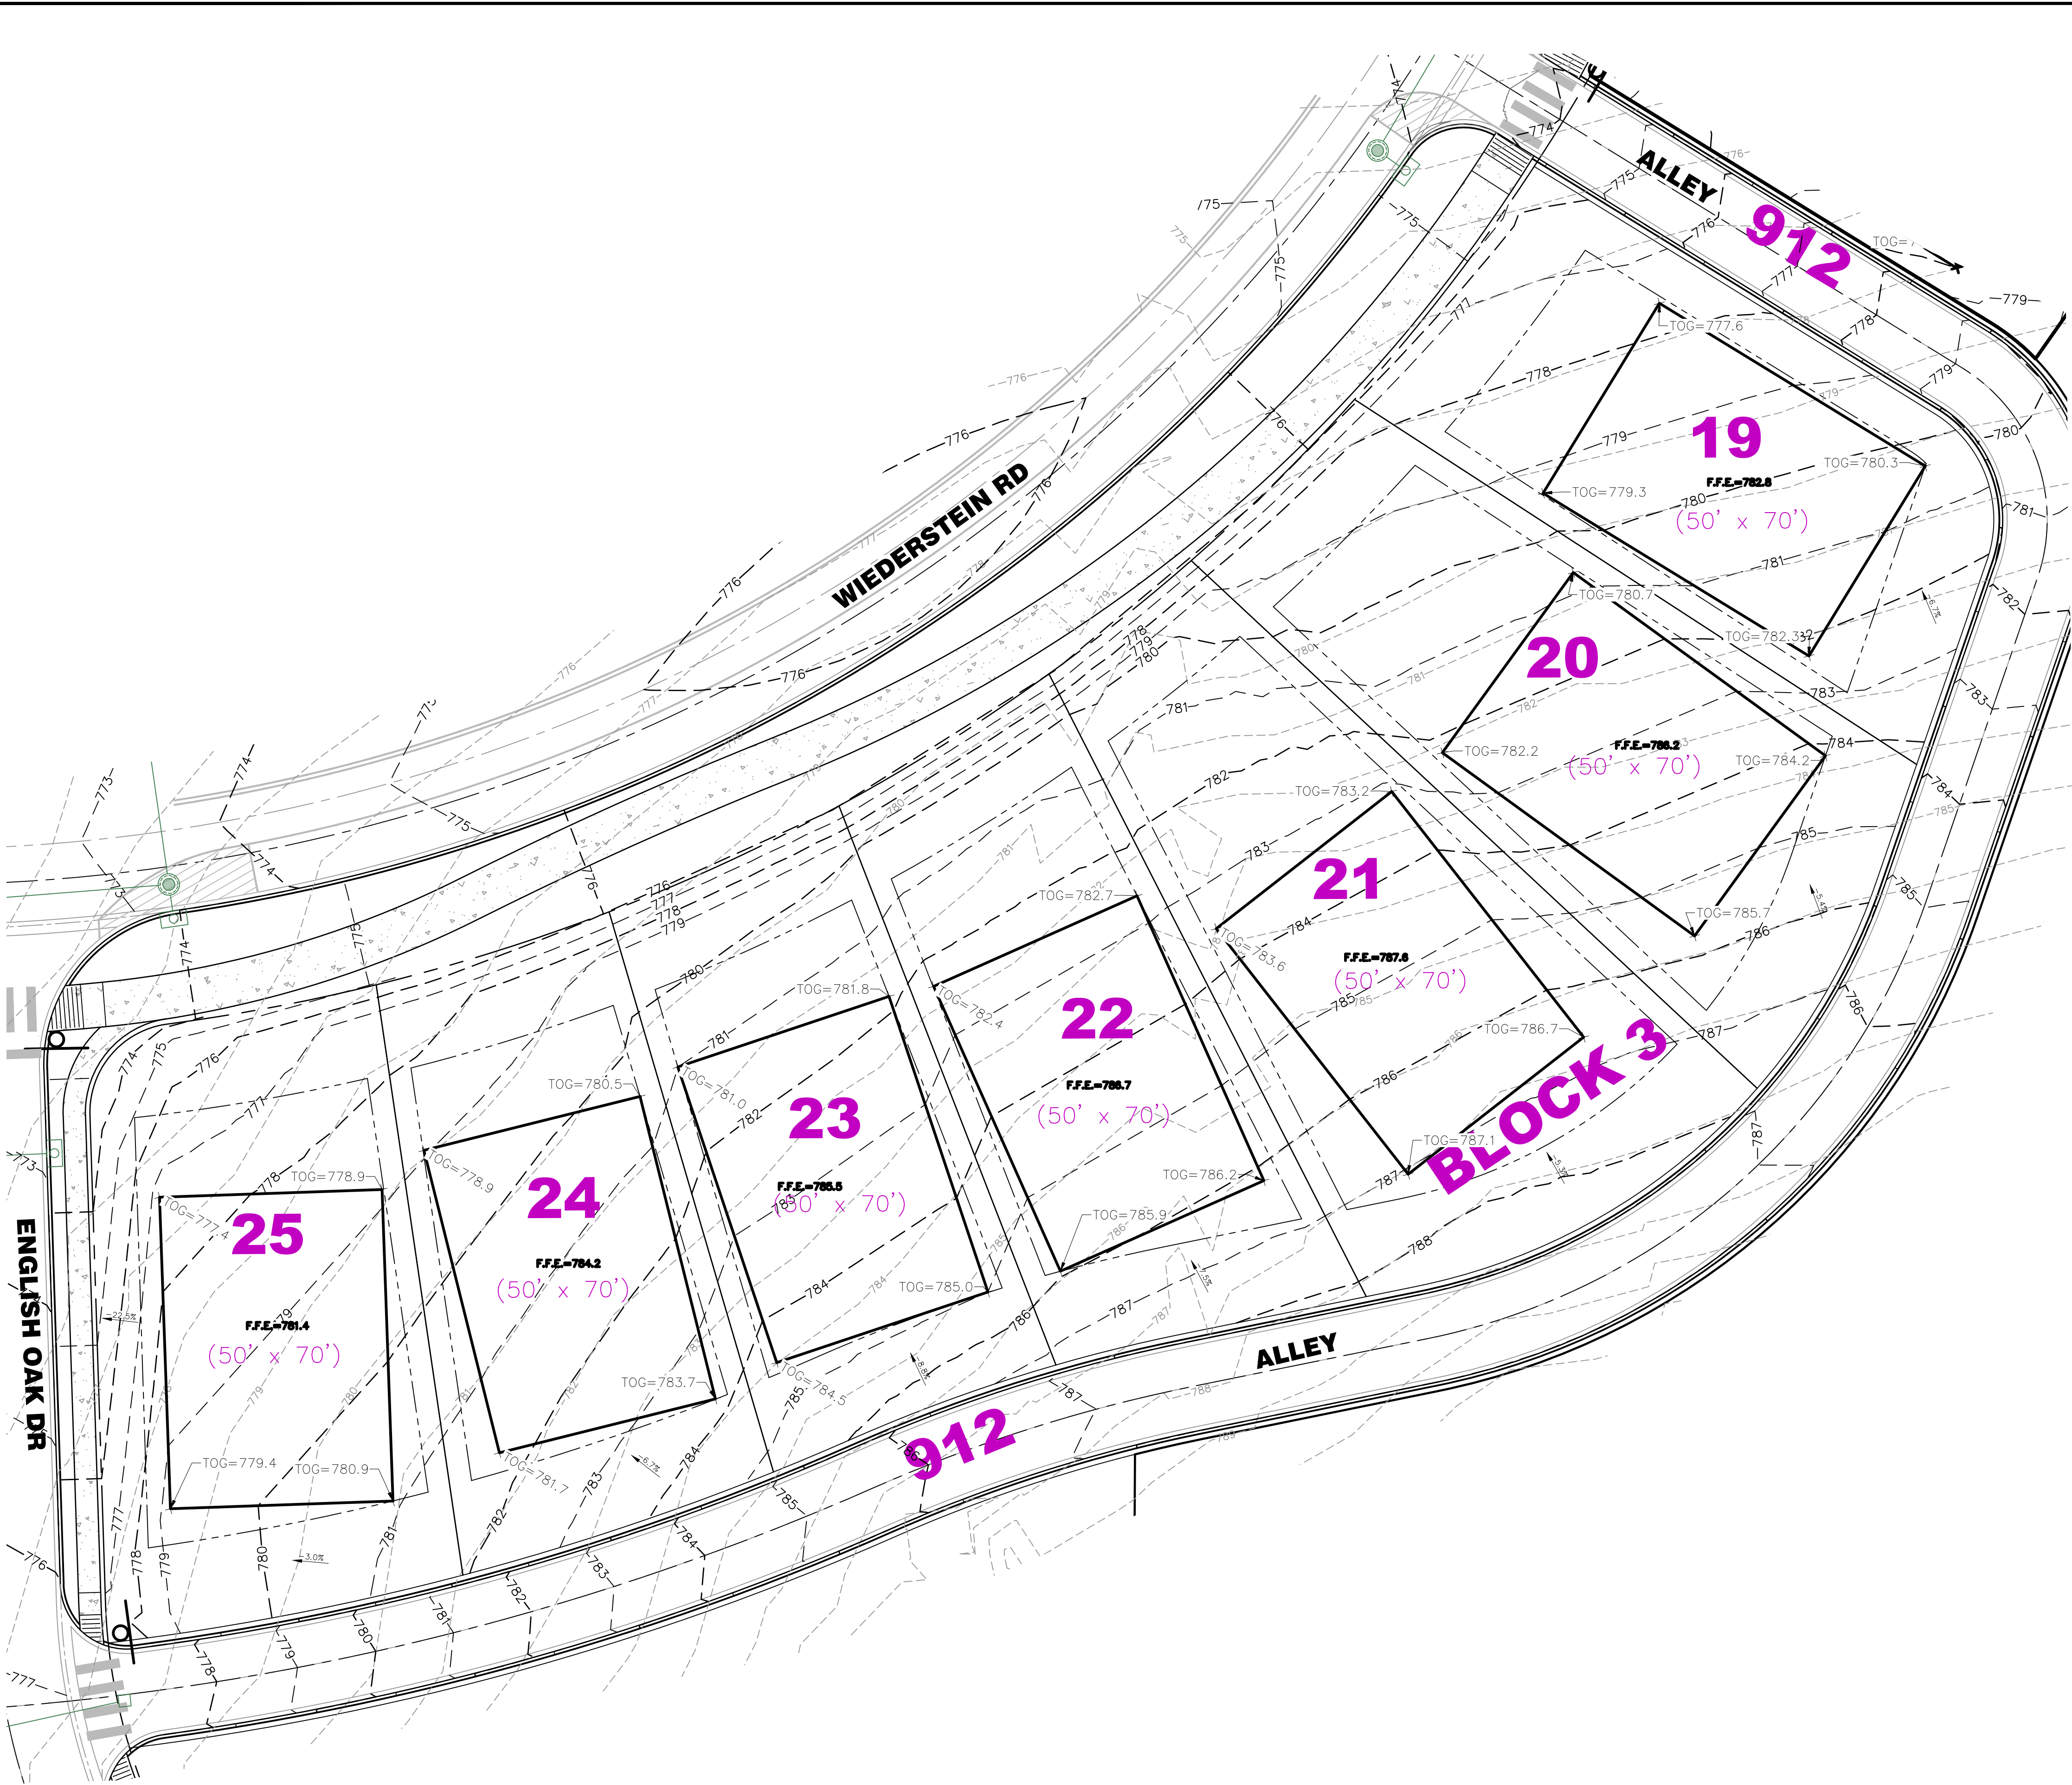



Binkley & Barfield
BCEM
Binkley & Barfield, Inc. | TxEng F-257
190 S Seguin Ave, New Braunfels, TX 78130
830.606.3913 | BinkleyBarfield.com

**FOR
INFORMATION
ONLY**


**GRADING DETAIL
(AREA-1)**
HERITAGE OAKS SUBDIVISION
SCHERTZ, TEXAS

DRAWN BY: D.C.	REVISIONS	
	DATE	DESCRIPTION
CHECKED BY: J.C.M.		
DATE: SEPTEMBER 2024		
JOB NO.: 2106.13		

EX-1

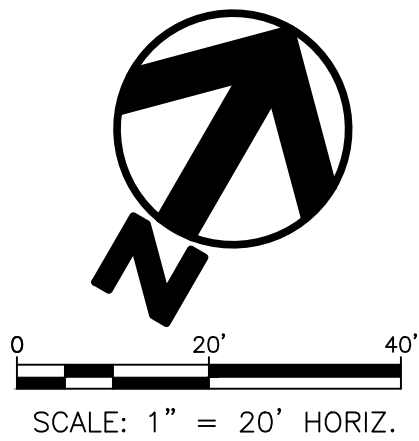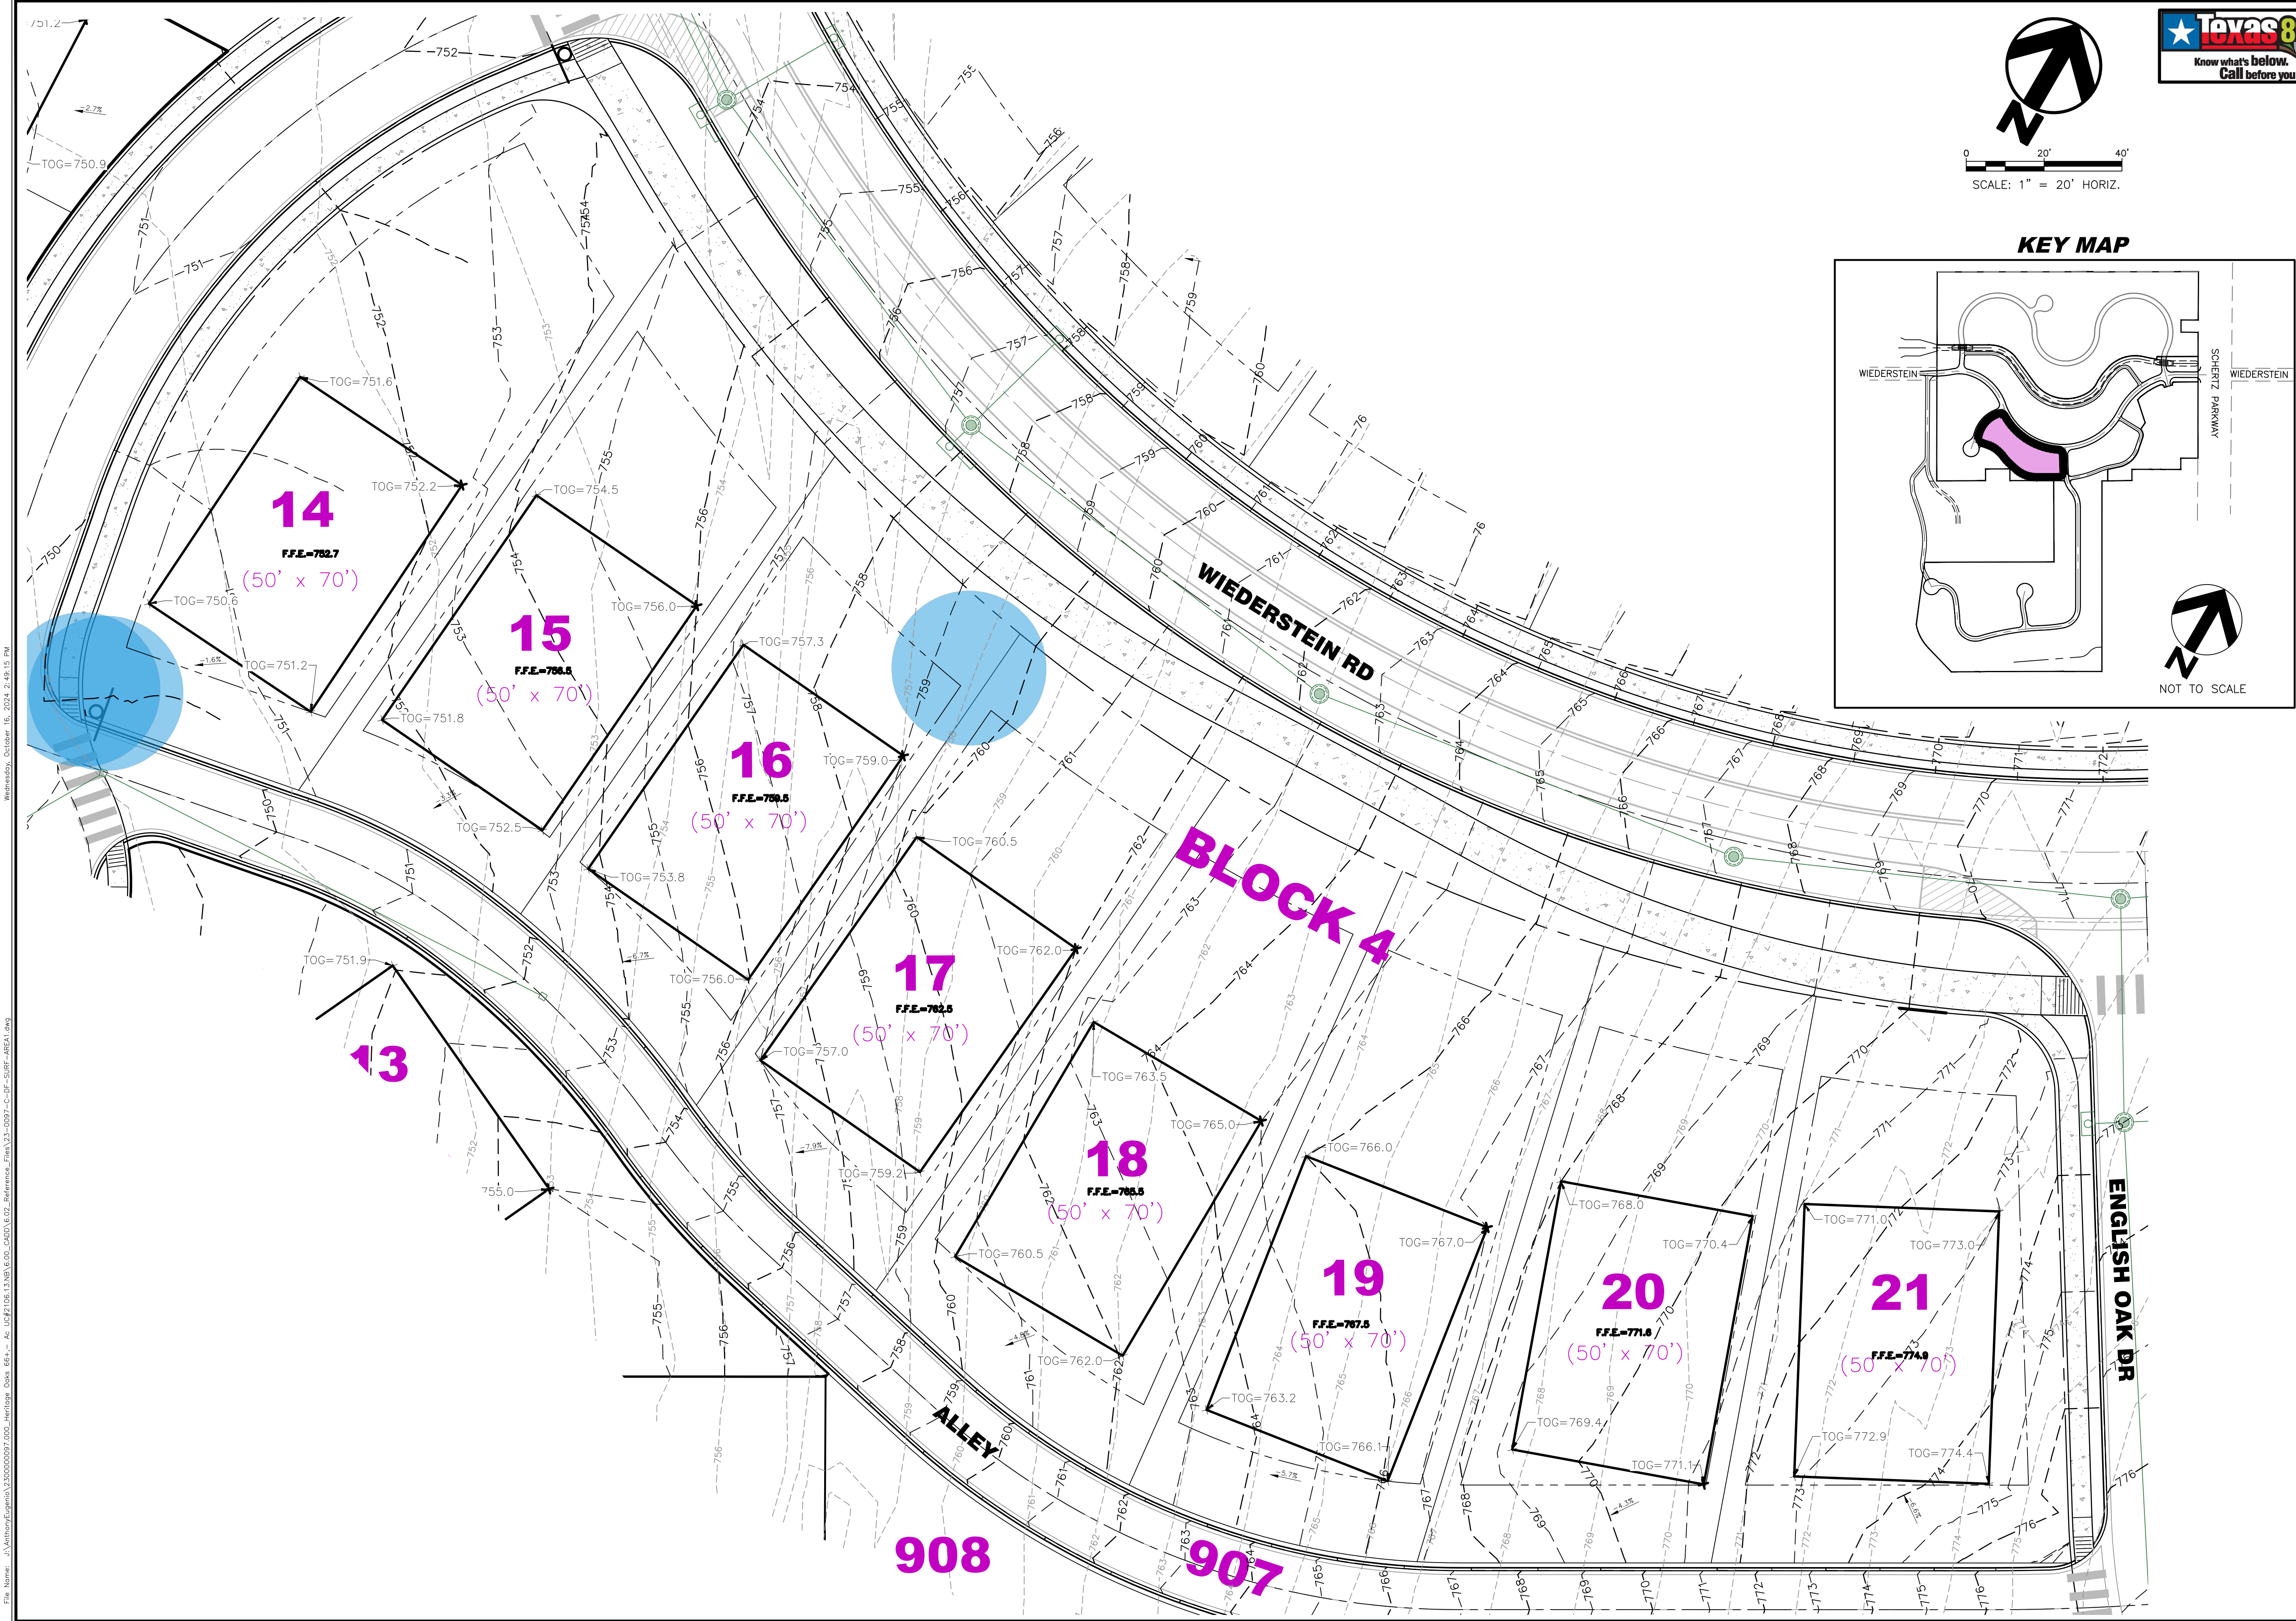

KEY MAP

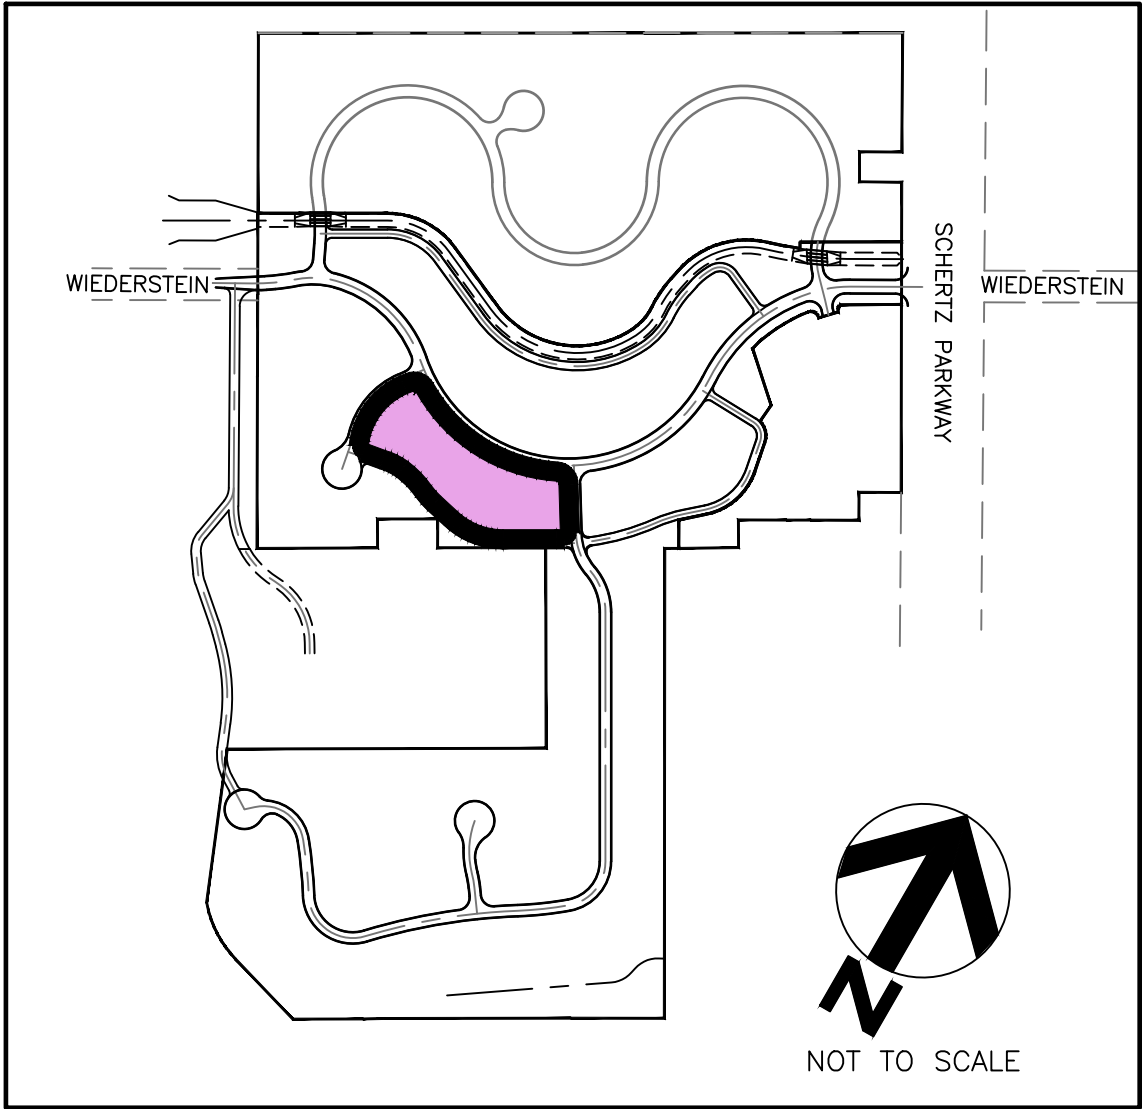

Drawn By: D.C.

Checked By: J.C.M.

Date: SEPTEMBER 2024

Job No.: 2106.13

Revisions

Date	Description

GRADING DETAIL
(AREA 2)

HERITAGE OAKS SUBDIVISION

SCHERTZ, TEXAS



Binkley & Barfield

BCEM

Binkley & Barfield, Inc. | TxEng F-257
190 S Seguin Ave, New Braunfels, TX 78130
830.606.3913 | BinkleyBarfield.com

File Name: J:\AnthonyEugenio\2300000097\000_Heritage Oaks 6641_ As UC#2106.13.NR(6.00_CADD)\6.02_Reference_Files\23-0097-C-BF-SURF-AREA1.dwg


File Name: J:\Anthony\Engin\3200000097.000_Heritage Oaks 6641- As: UC#2106.13.NR.6.00_CADD\6.02_Reference_Files\323-0097-C-DT-SURF-AREA1.dwg
Wednesday, October 16, 2024 2:49:15 PM

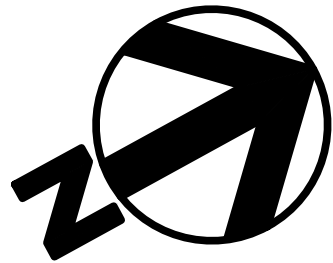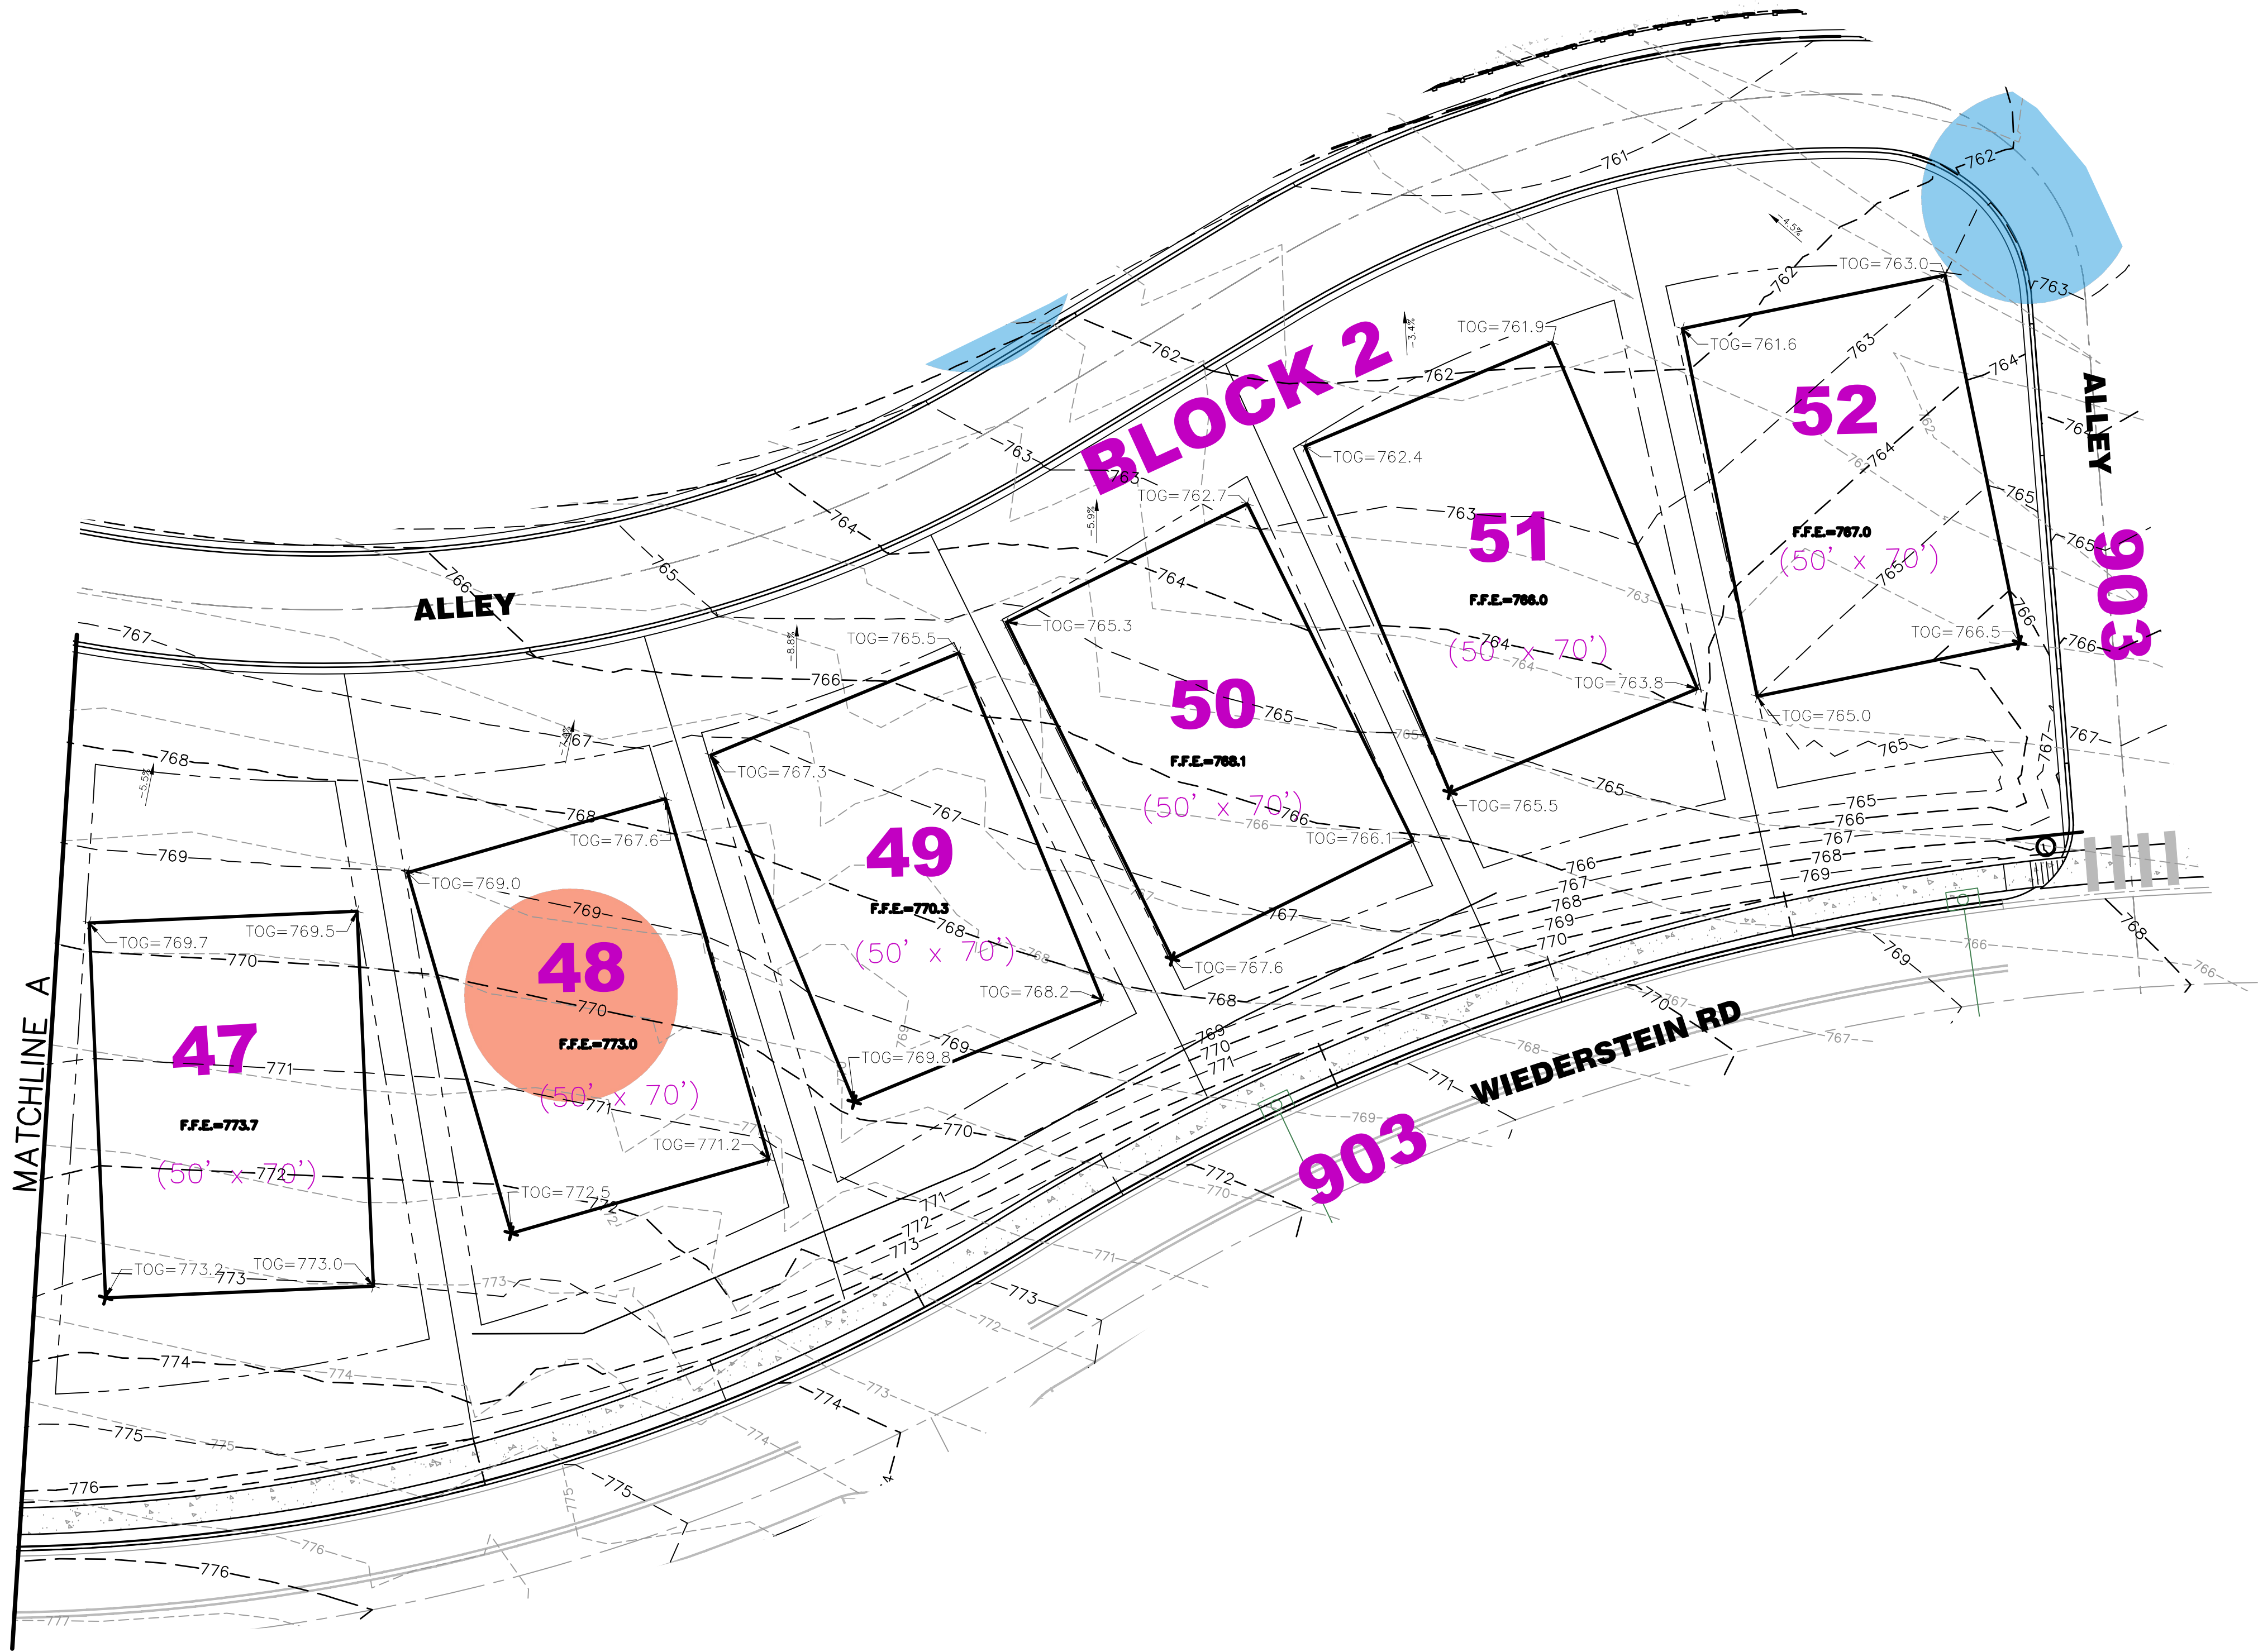

0 20' 40'
SCALE: 1" = 20' HORIZ.



KEY MAP

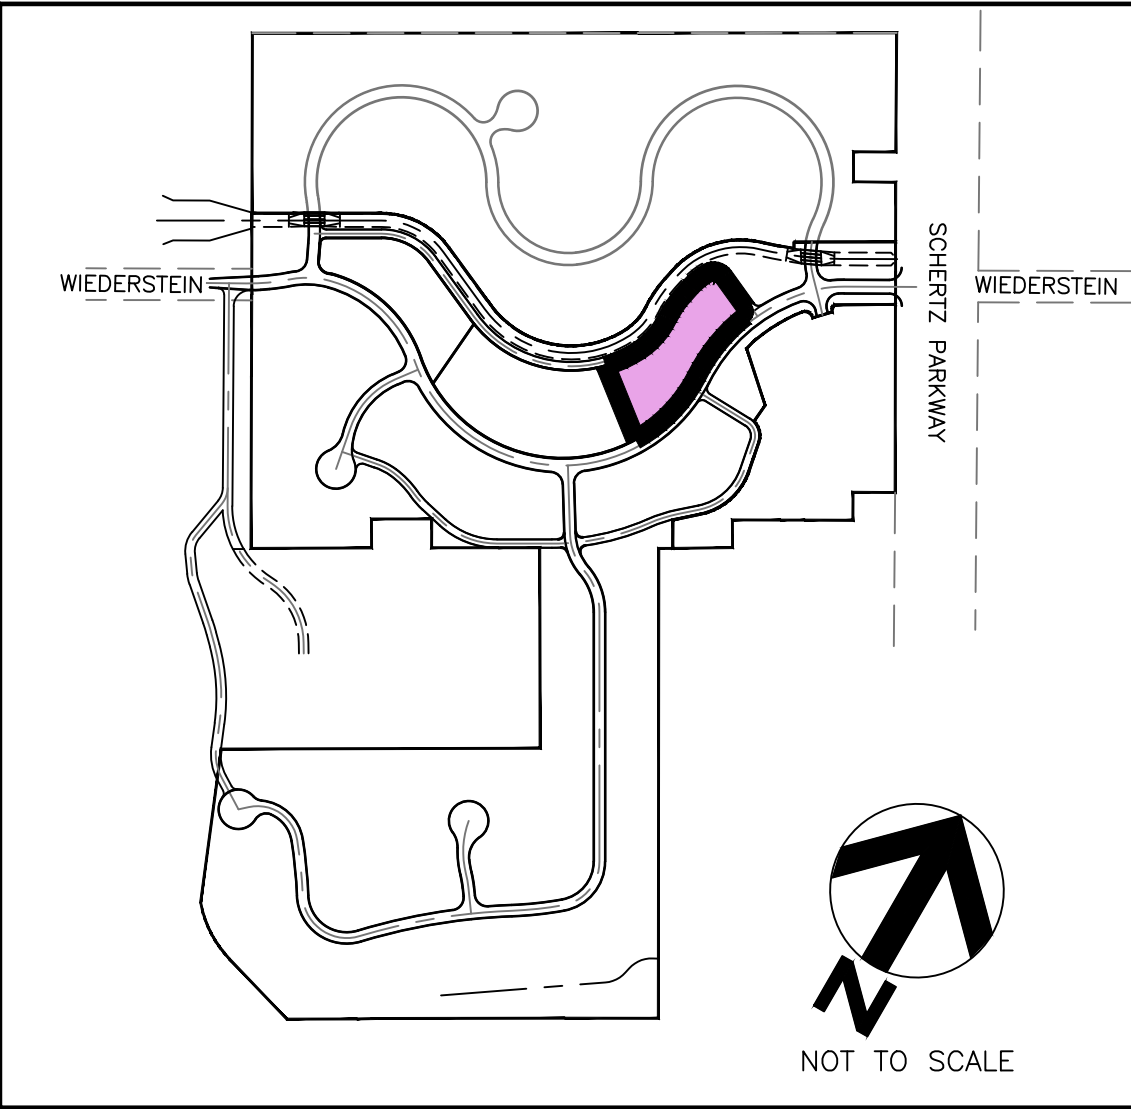

Binkley & Barfield

BCEM

Binkley & Barfield, Inc. | TxEng F-257
190 S Seguin Ave, New Braunfels, TX 78130
830.606.3913 | BinkleyBarfield.com

**FOR
INFORMATION
ONLY**

**GRADING DETAIL
(AREA-3A)**



HERITAGE OAKS SUBDIVISION

SCHERTZ, TEXAS


DRAWN BY: D.C.	REVISIONS	
	DATE	DESCRIPTION
CHECKED BY: J.M.		
DATE: SEPTEMBER 2024		
JOB NO.: 2106.13		

EX-3

File Name: J:\AnthonyEugenio\2300000009\000_Heritage Oaks BEA1.dwg
As: UC#2106.13.NR.6.00_CADD\6.02_Reference_Files\23-009-C-BF-SURF-AREA1.dwg
Wednesday, October 16, 2024 2:49:15 PM

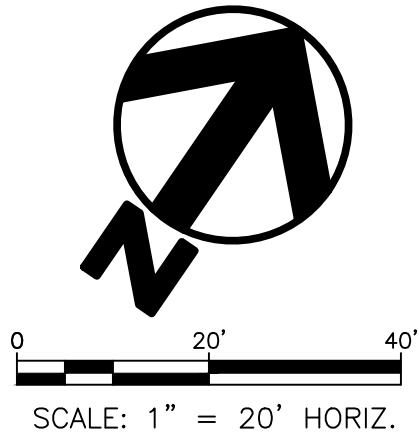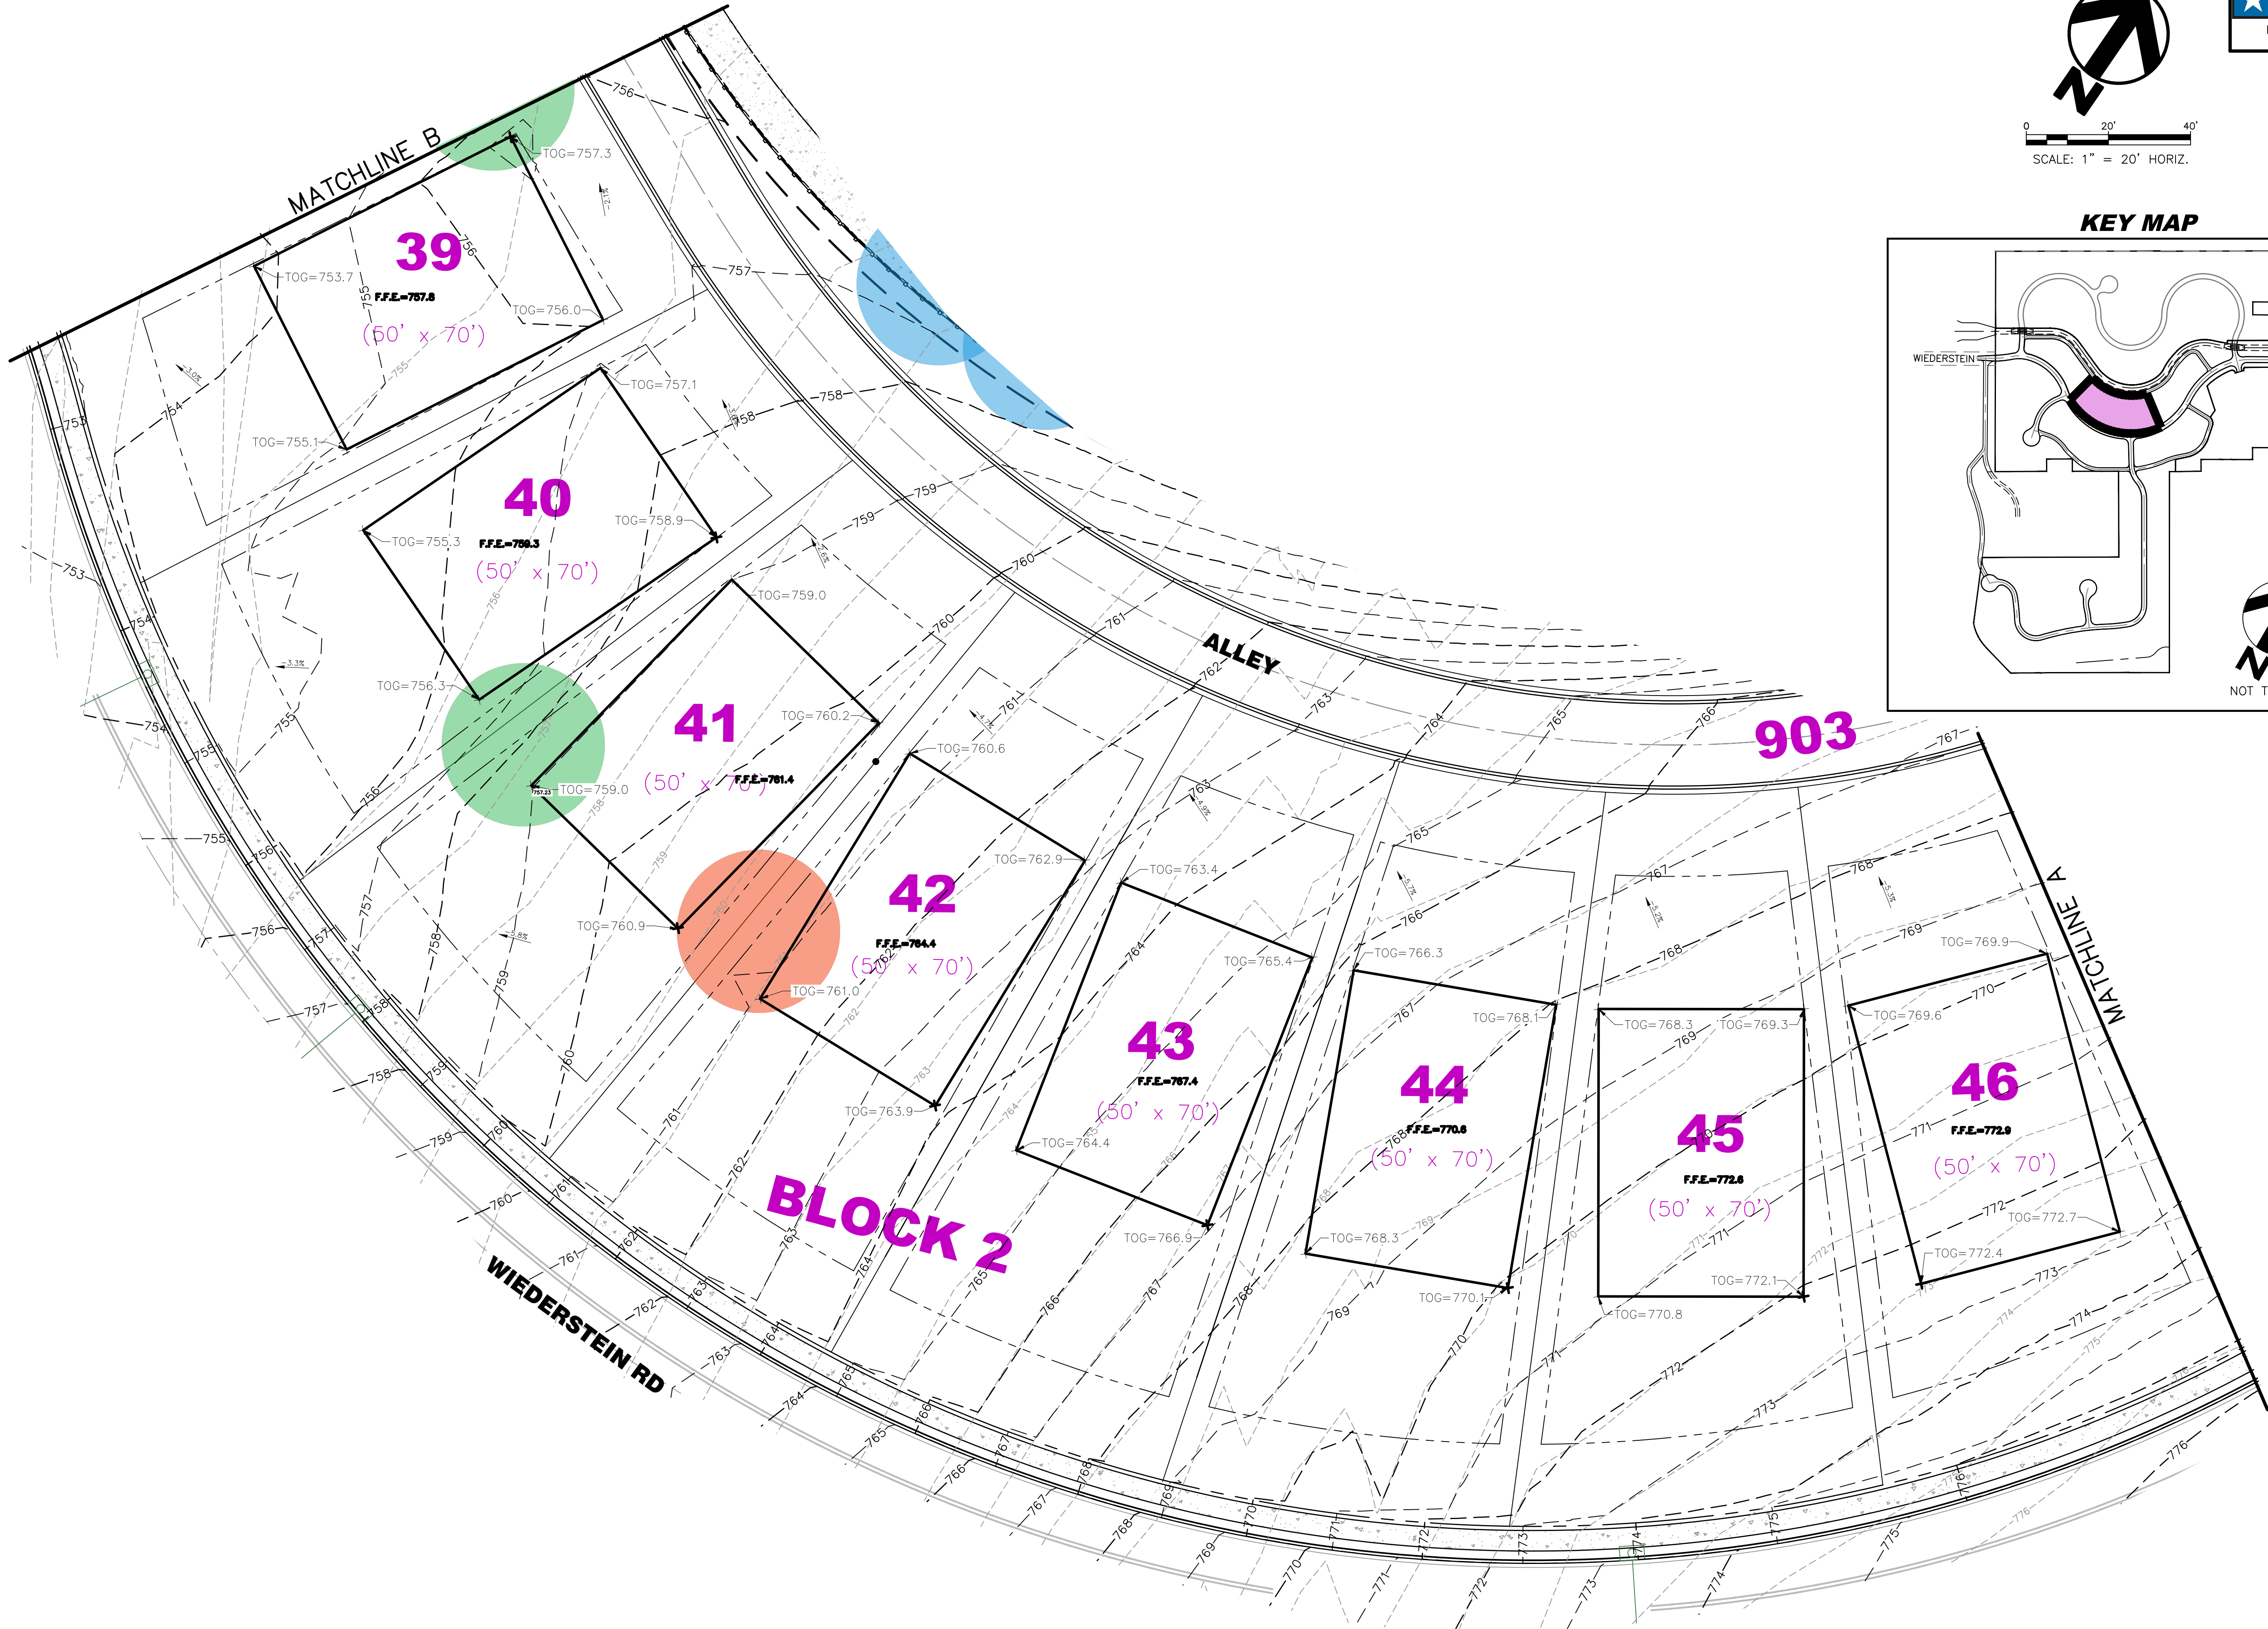

KEY MAP

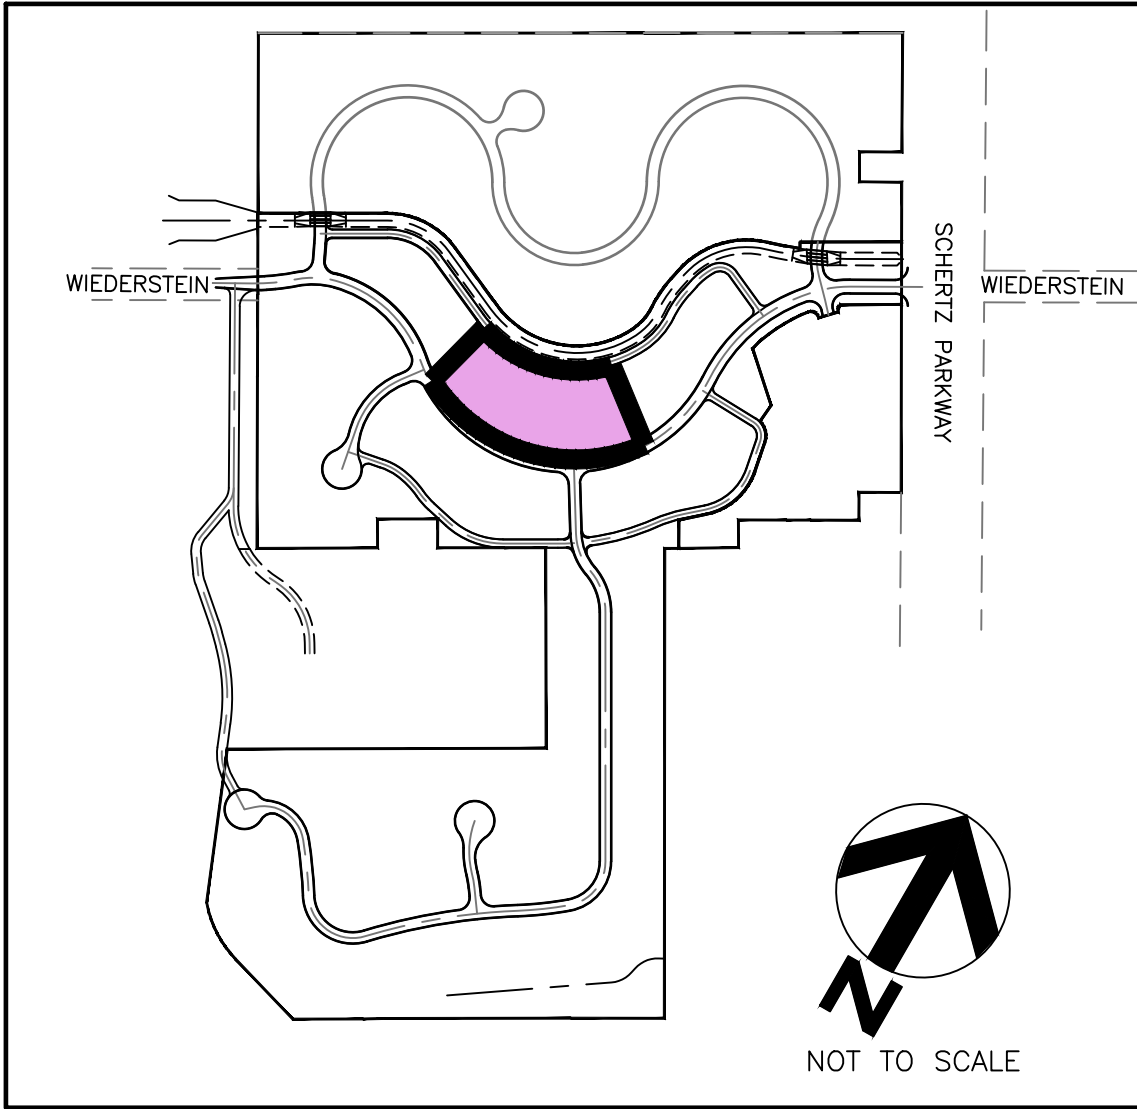

Binkley & Barfield
BCEM
Binkley & Barfield, Inc. | TxEng F-257
190 S Seguin Ave, New Braunfels, TX 78130
830.606.3913 | BinkleyBarfield.com


FOR INFORMATION ONLY

**GRADING DETAIL
(AREA-3B)**
HERITAGE OAKS SUBDIVISION
SCHERTZ, TEXAS


DRAWN BY: D.C.	REVISIONS		DATE	DESCRIPTION
CHECKED BY: J.M.				
DATE: SEPTEMBER 2024				
JOB NO.: 2106.13				

EX-4

File Name: J:\AnthonyEugenio\23000000097.000_Heritage Oaks 6641- As UC#2106.13.NR.6.00_CADD\6.02_Reference_Files\33-0097-C-DT-SURF-AREA1.dwg
Wednesday, October 16, 2024 2:49:15 PM

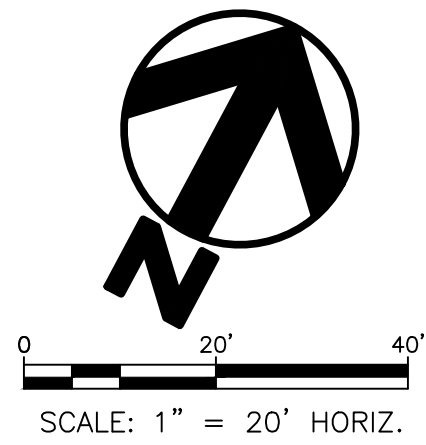

KEY MAP

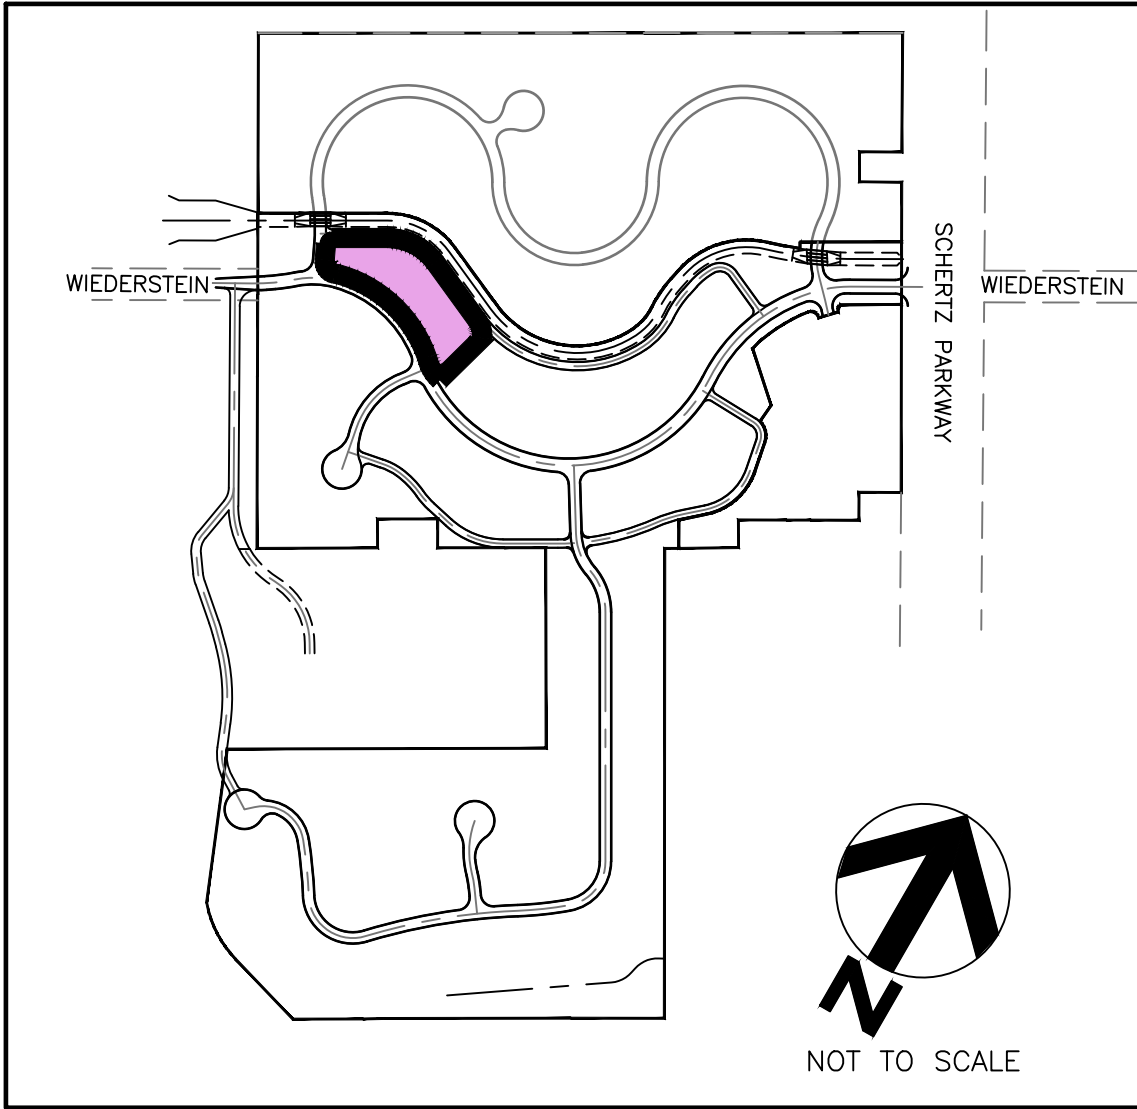

Binkley & Barfield
BCEM
Binkley & Barfield, Inc. | TxEng F-257
190 S Seguin Ave, New Braunfels, TX 78130
830.606.3913 | BinkleyBarfield.com



FOR INFORMATION ONLY

**GRADING DETAIL
(AREA-3C)**

HERITAGE OAKS SUBDIVISION
SCHERTZ, TEXAS

REVISIONS		DRAWN BY: D.C.	CHECKED BY: J.M.	DATE: SEPTEMBER 2024	JOB NO.: 2106.13
DATE	DESCRIPTION				

EX-5

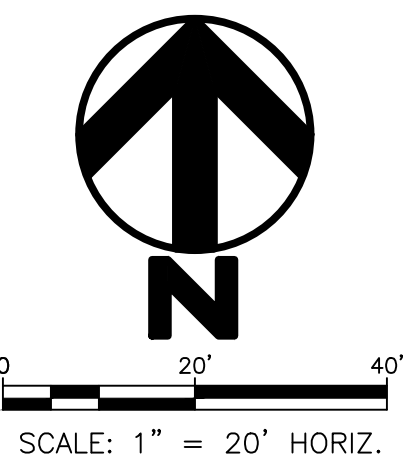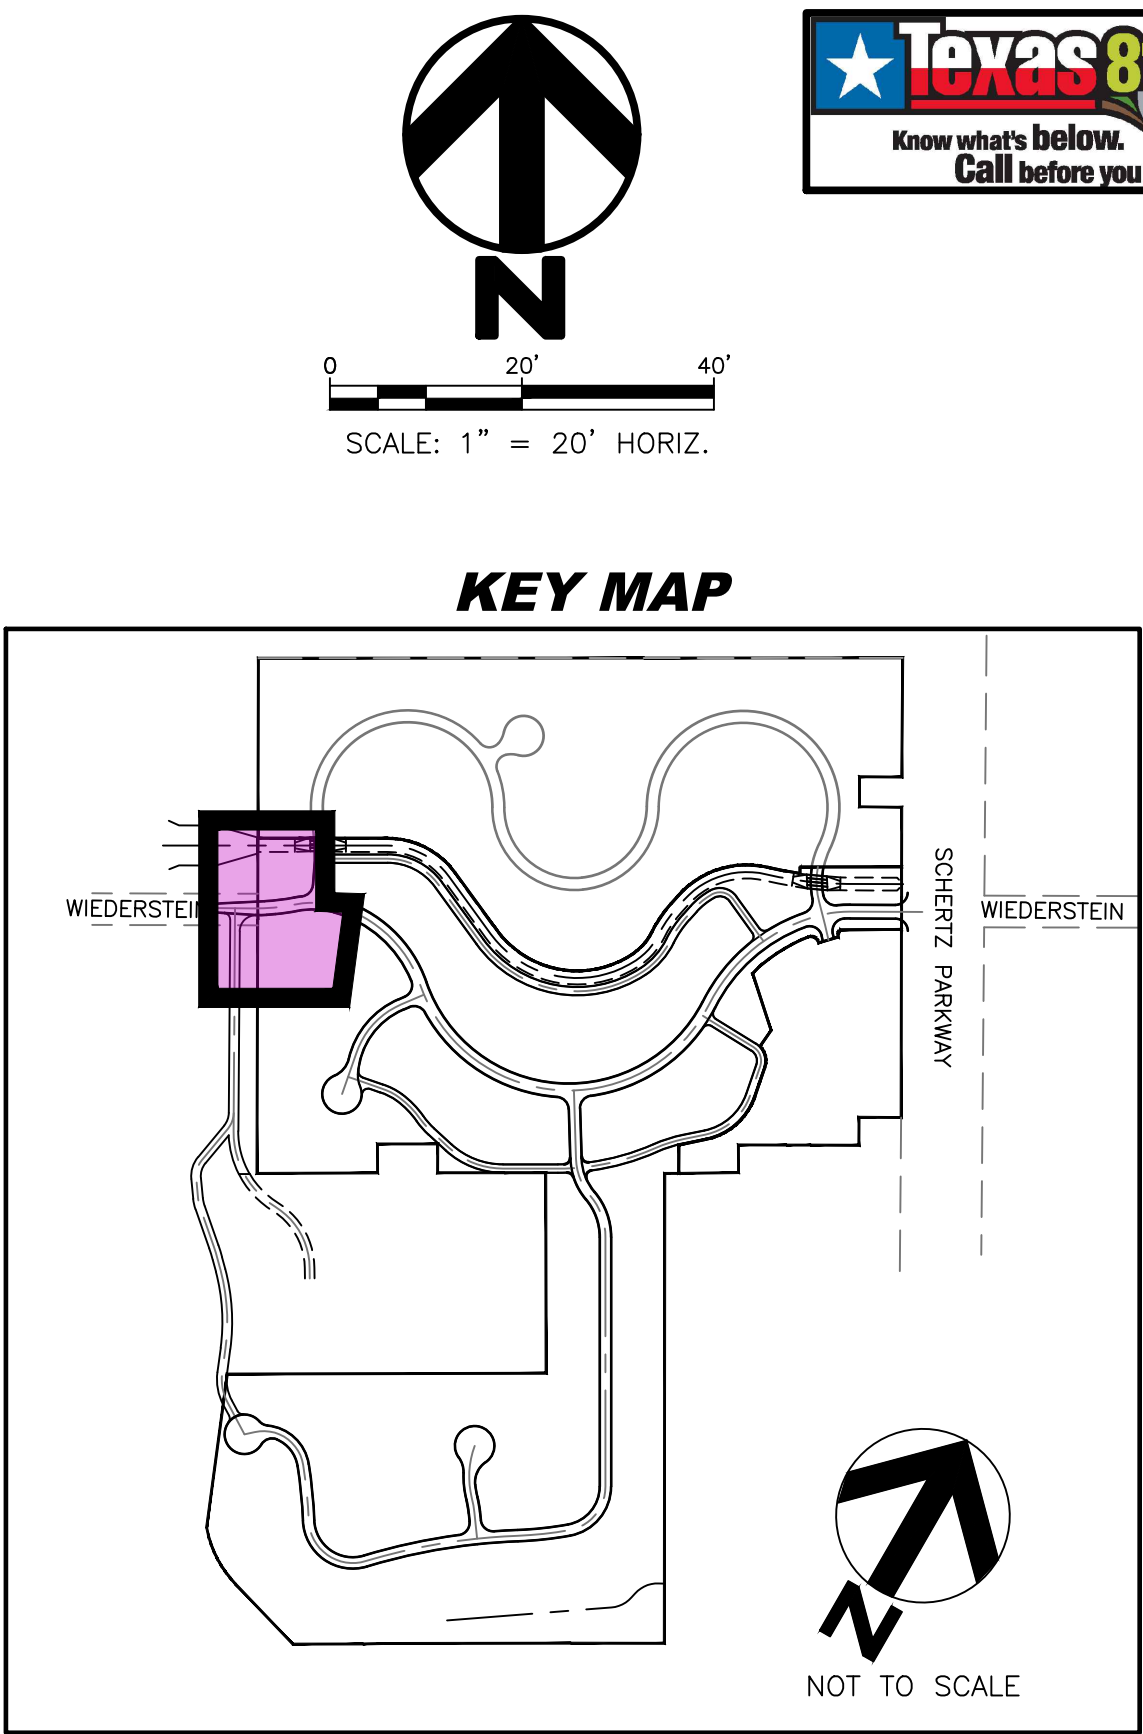

Binkley & Barfield
BCEM

Binkley & Barfield, Inc. | TxEng F-257
190 S Seguin Ave, New Braunfels, TX 78130
830.606.3913 | BinkleyBarfield.com

**FOR
INFORMATION
ONLY**


**GRADING DETAIL
(AREA-4)**

HERITAGE OAKS SUBDIVISION
SCHERTZ, TEXAS


DRAWN BY: D.C.	REVISIONS	
	DATE	DESCRIPTION
CHECKED BY: ###		
DATE: SEPTEMBER 2024		
JOB NO.: 2106.13		

EX-6

File Name: J:\AnthonyEugenio\23000000097.000_Heritage Oaks BEA1- As: UC\2106.13.NR\6.00_CADD\6.02_Reference_Files\23-0097-C-BF-SURF-AREA1.dwg
Wednesday, October 16, 2024 2:48:15 PM

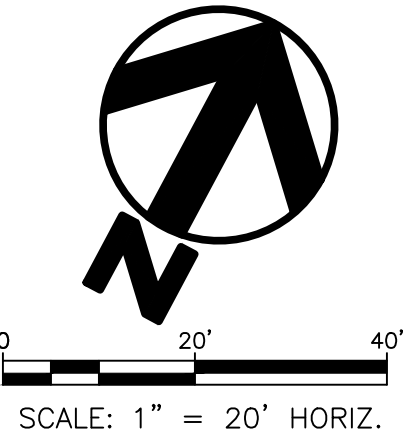

KEY MAP

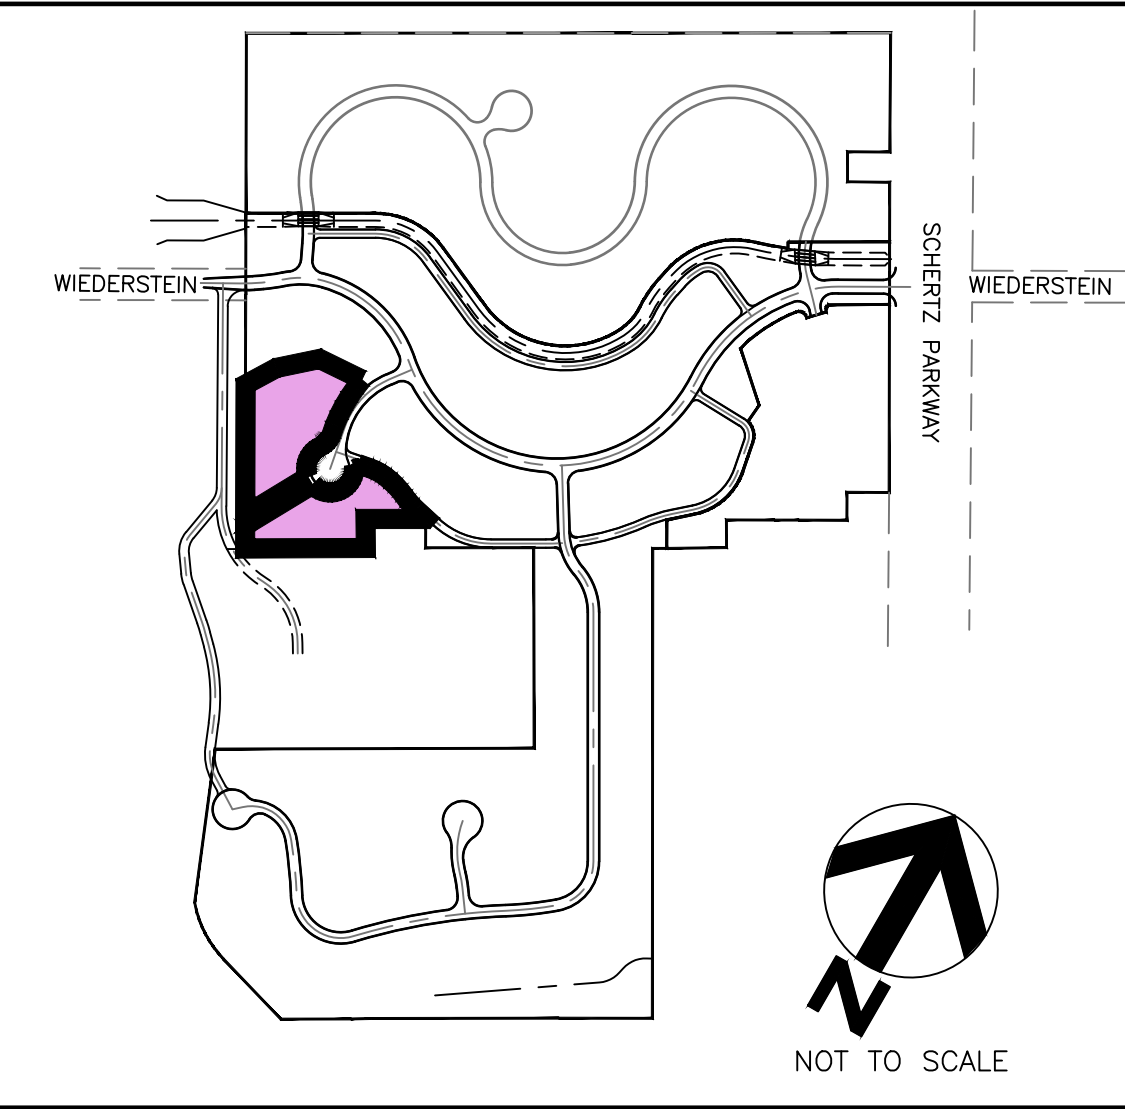




Binkley & Barfield
BCEM
Binkley & Barfield, Inc. | TxEng F-257
190 S Seguin Ave, New Braunfels, TX 78130
830.606.3913 | BinkleyBarfield.com

**FOR
INFORMATION
ONLY**

**GRADING DETAIL
(AREA-5)**
HERITAGE OAKS SUBDIVISION
SCHERTZ, TEXAS

DRAWN BY: D.C.	REVISIONS	
	DATE	DESCRIPTION
CHECKED BY: ###		
DATE: SEPTEMBER 2024		
JOB NO.: 2106.13		

EX-7

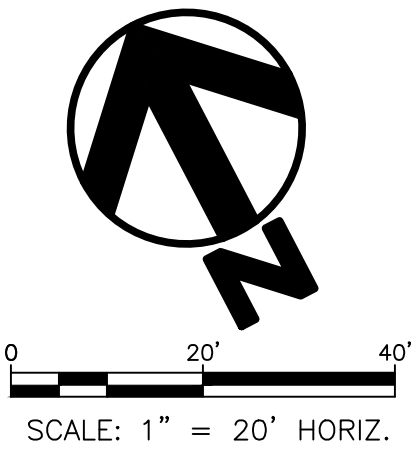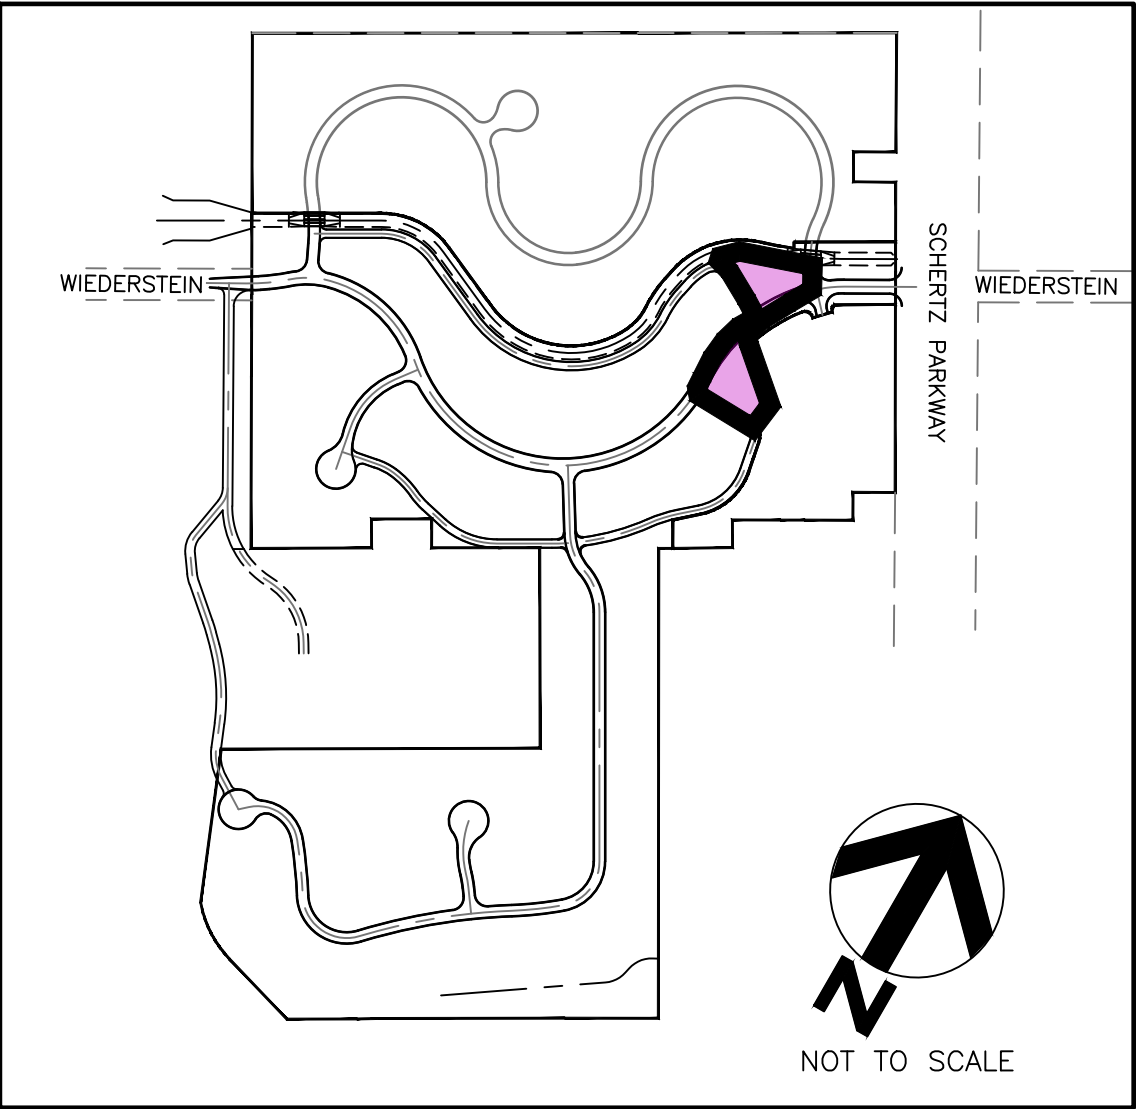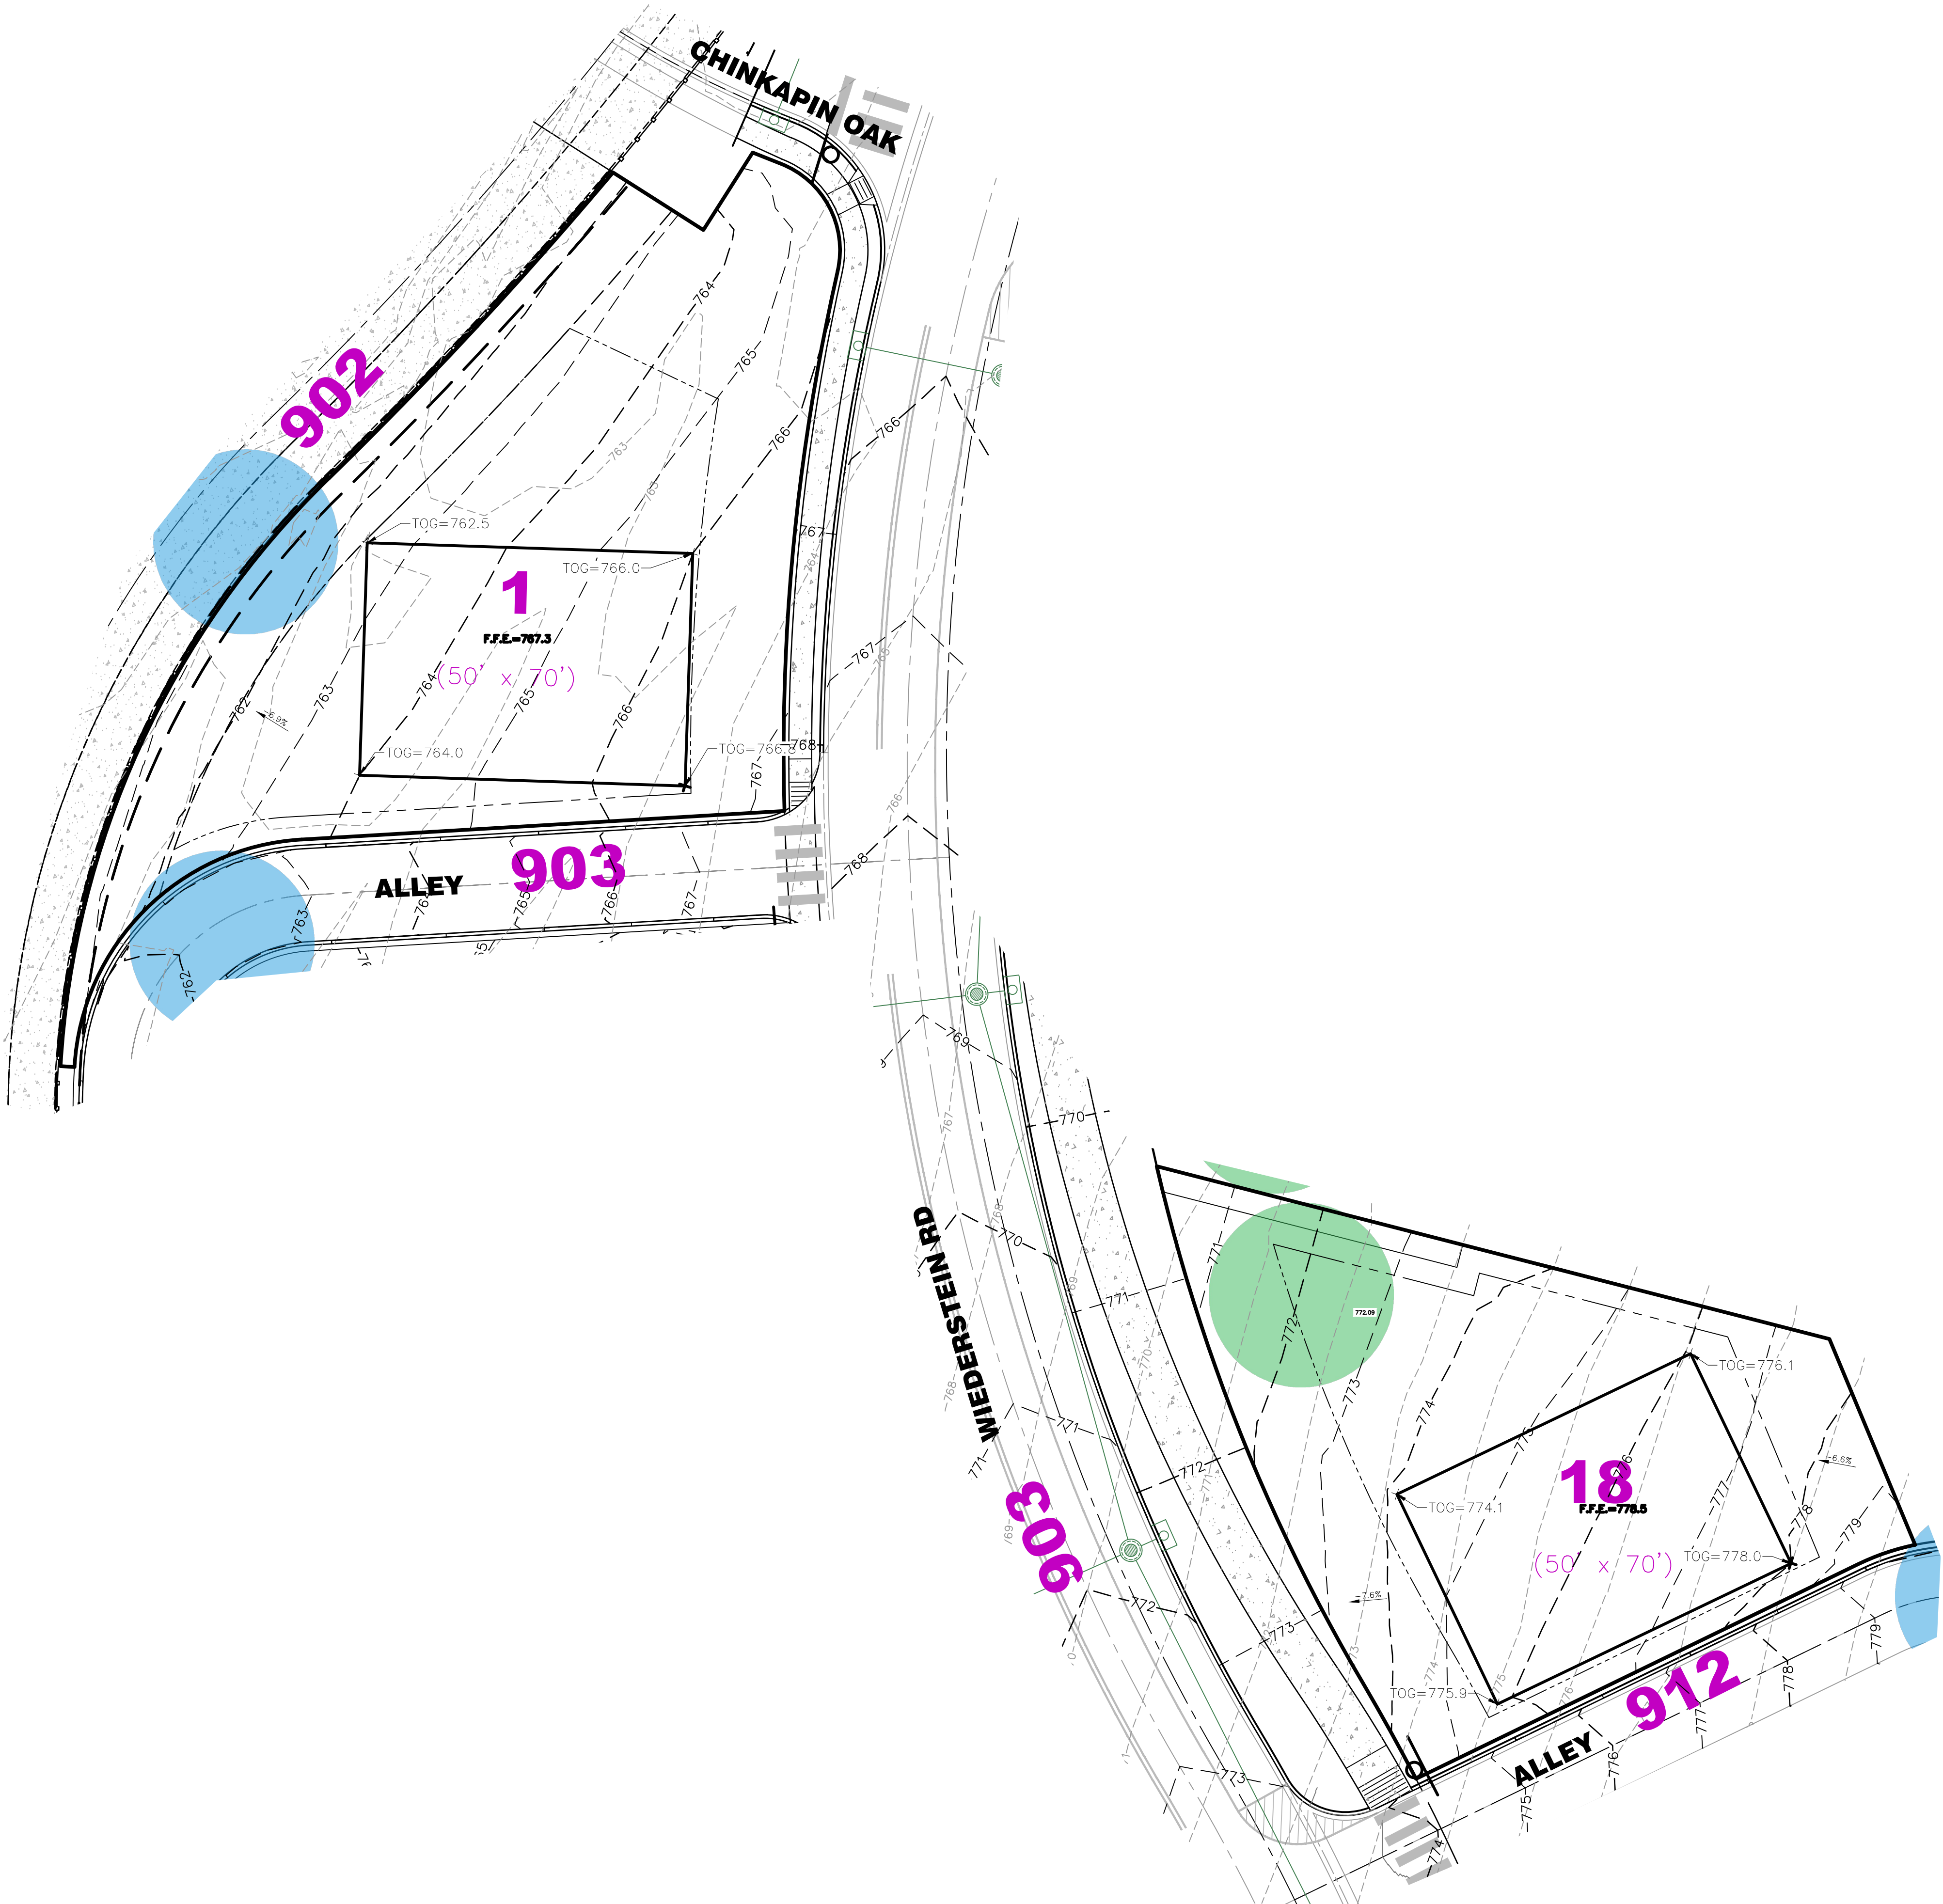

REVISIONS		DRAWN BY: D.C.	CHECKED BY: J.M.	DATE: SEPTEMBER 2024	JOB NO.: 2106.13
DATE	DESCRIPTION				





GRADING DETAIL (AREA-6)	
HERITAGE OAKS SUBDIVISION	
SCHERTZ, TEXAS	

Binkley & Barfield
BCEM

Binkley & Barfield, Inc. | TxEng F-257
190 S Seguin Ave, New Braunfels, TX 78130
830.606.3913 | BinkleyBarfield.com

FOR
INFORMATION
ONLY

File Name: J:\AnthonyEugenio\2300000097.000_Heritage Oaks BEA1 - As: UC#2106.13.MR(6.00_CADD) V02 - Reference: File\3\3-0097-C-DT-SURF-AREA1.dwg
Wednesday, October 16, 2024 2:49:15 PM

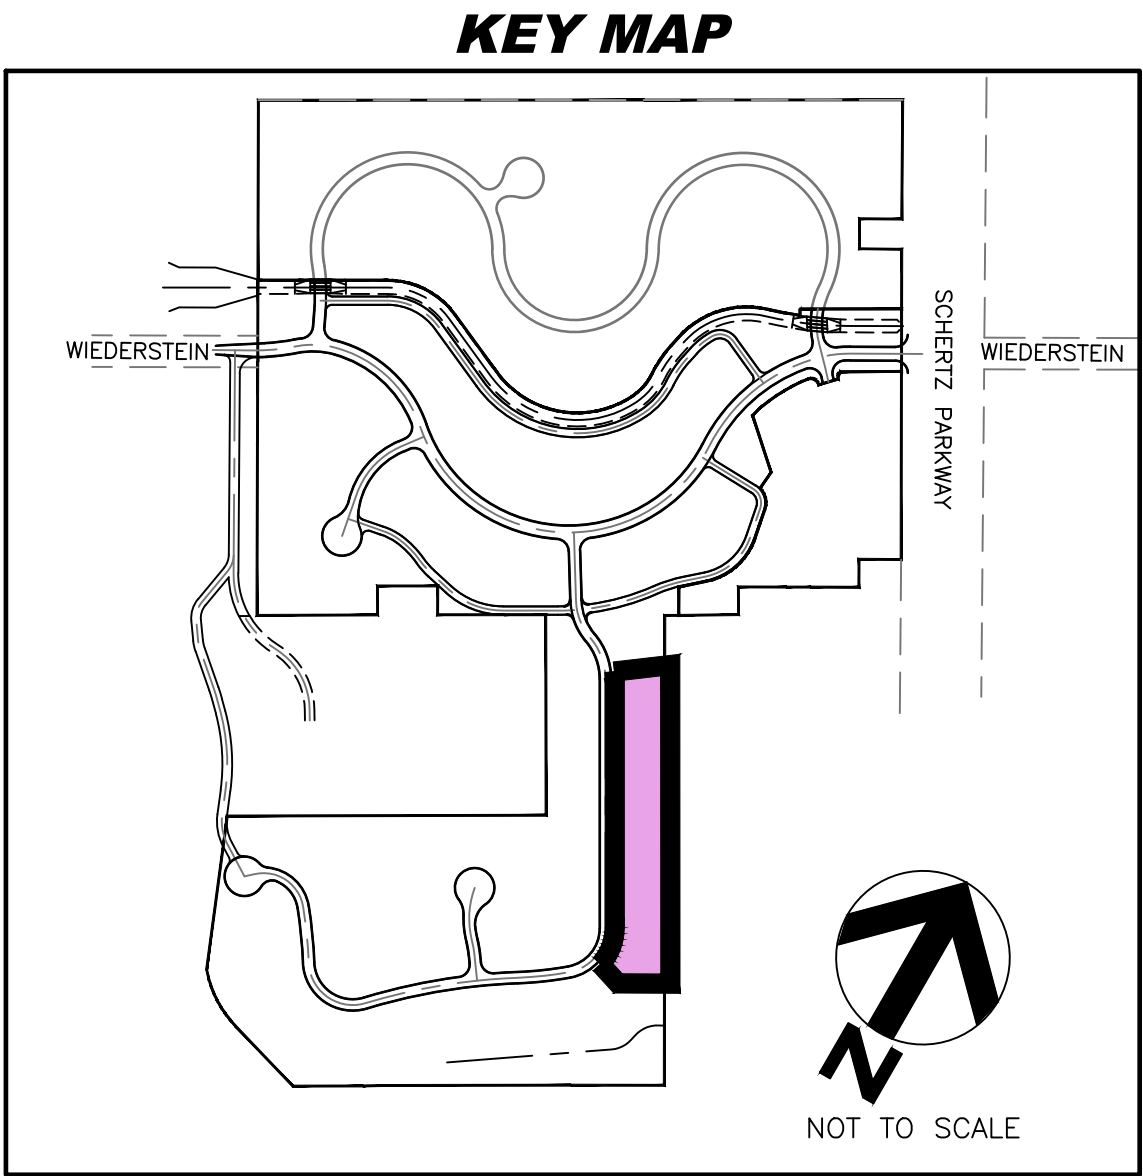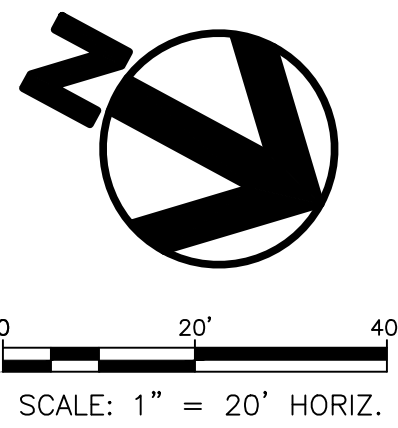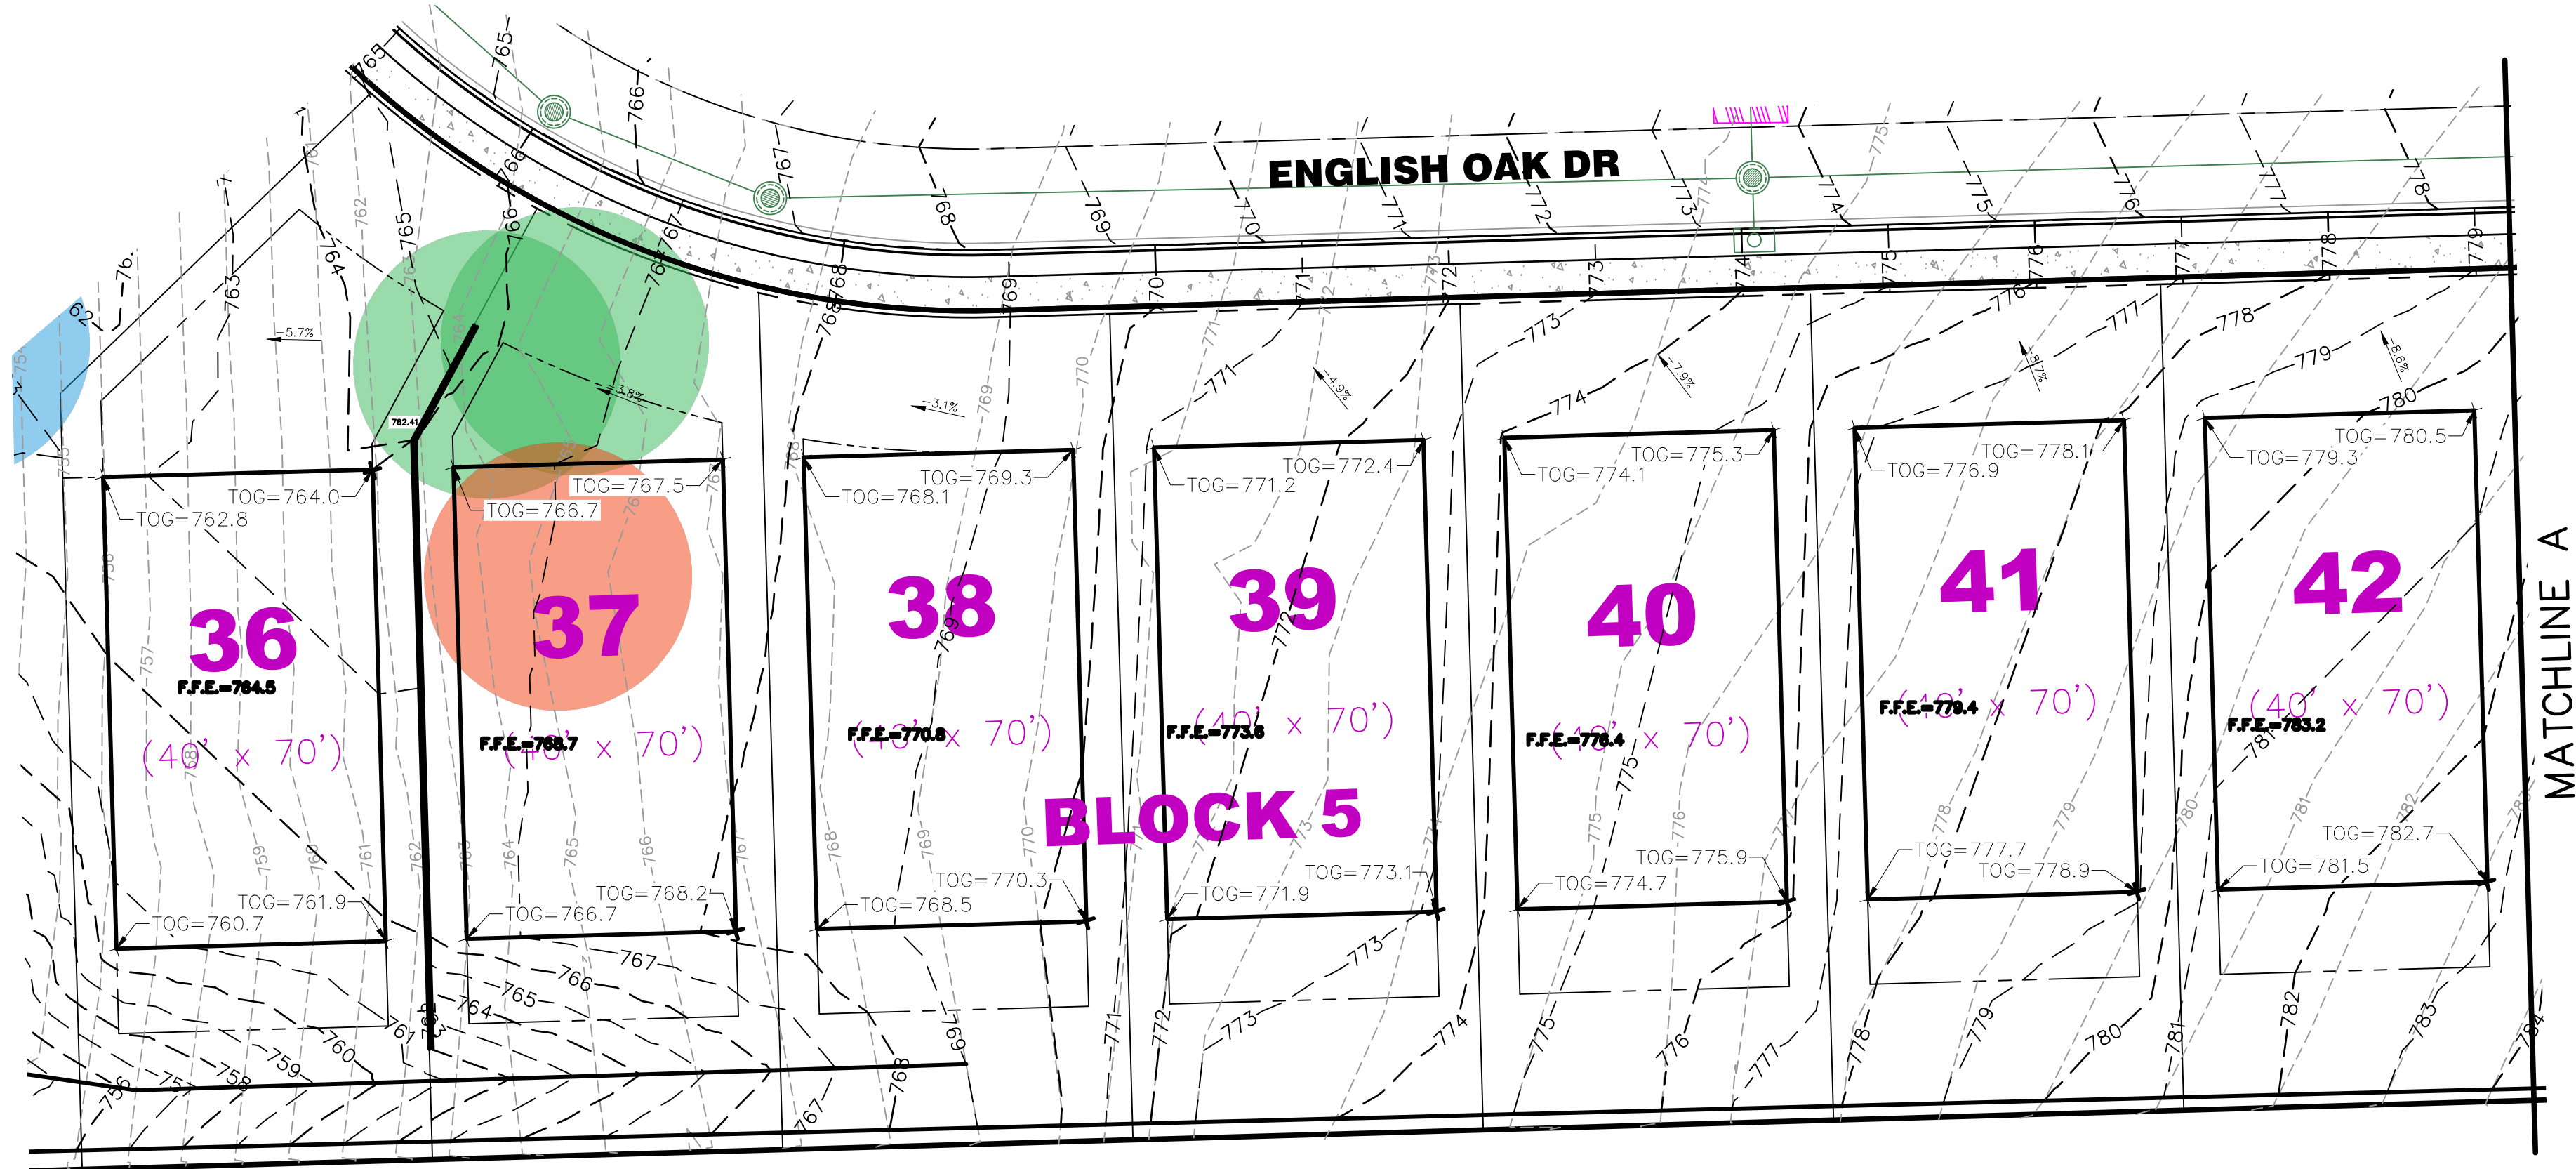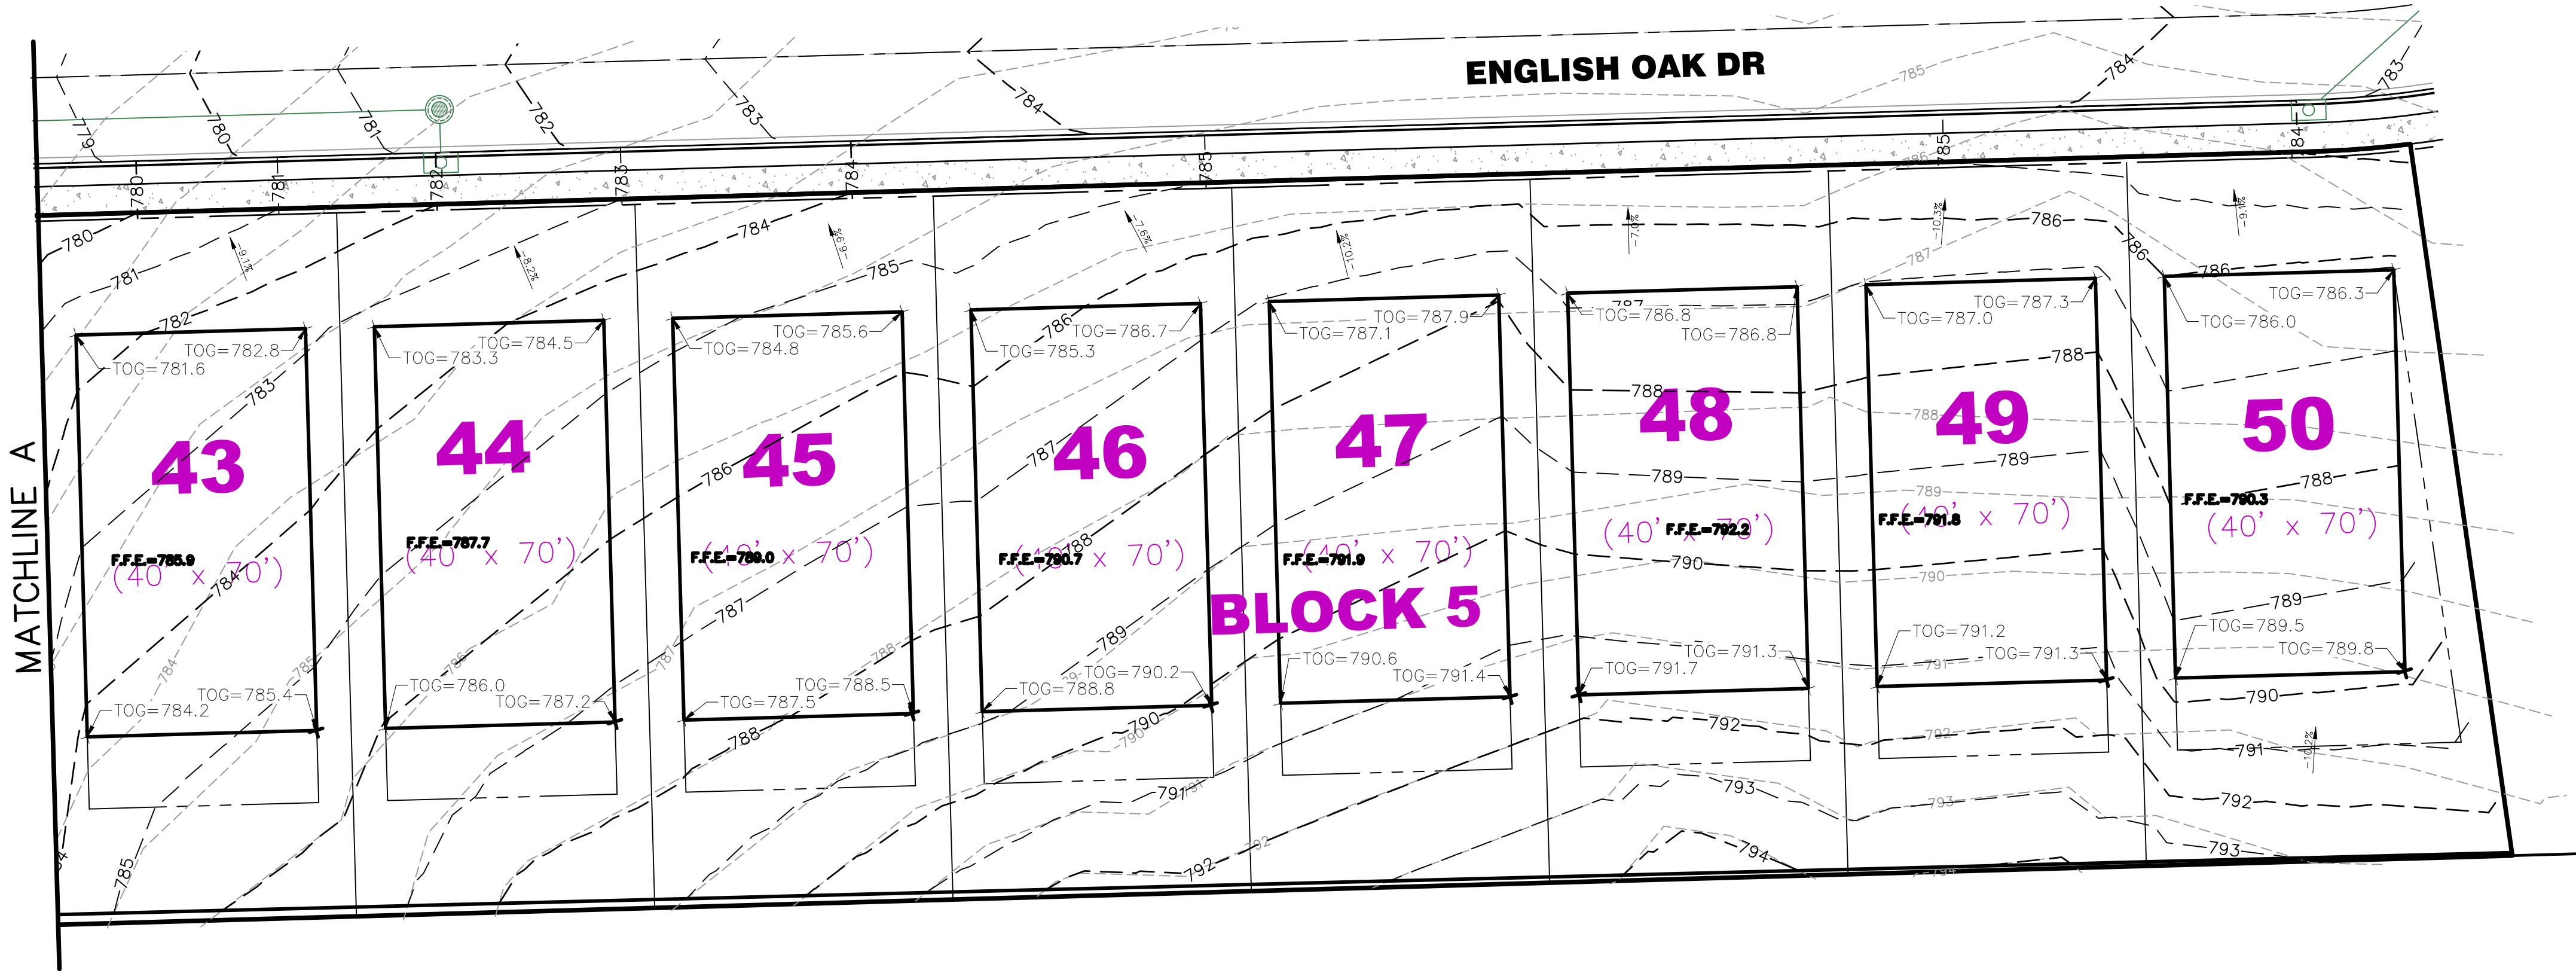

Binkley & Barfield
BCCM
Binkley & Barfield, Inc. | TxEng F-257
190 S Seguin Ave, New Braunfels, TX 78130
830.606.3913 | BinkleyBarfield.com


**FOR
INFORMATION
ONLY**

**GRADING DETAIL
(AREA-7)**
HERITAGE OAKS SUBDIVISION
SCHERTZ, TEXAS

DRAWN BY: D.C.	REVISIONS	
	DATE	DESCRIPTION
CHECKED BY: J.M.		
DATE: SEPTEMBER 2024		
JOB NO.: 2106.13		

EX-9

File Name: J:\Anthony\Engineering\2000000097.000_Heritage Oaks 6641- As UC#2106.13.NR.6.00 CAD\6.02_Reference_Files\3-097-C-DT-SURF-AREA1.dwg
Wednesday, October 16, 2024 2:49:15 PM

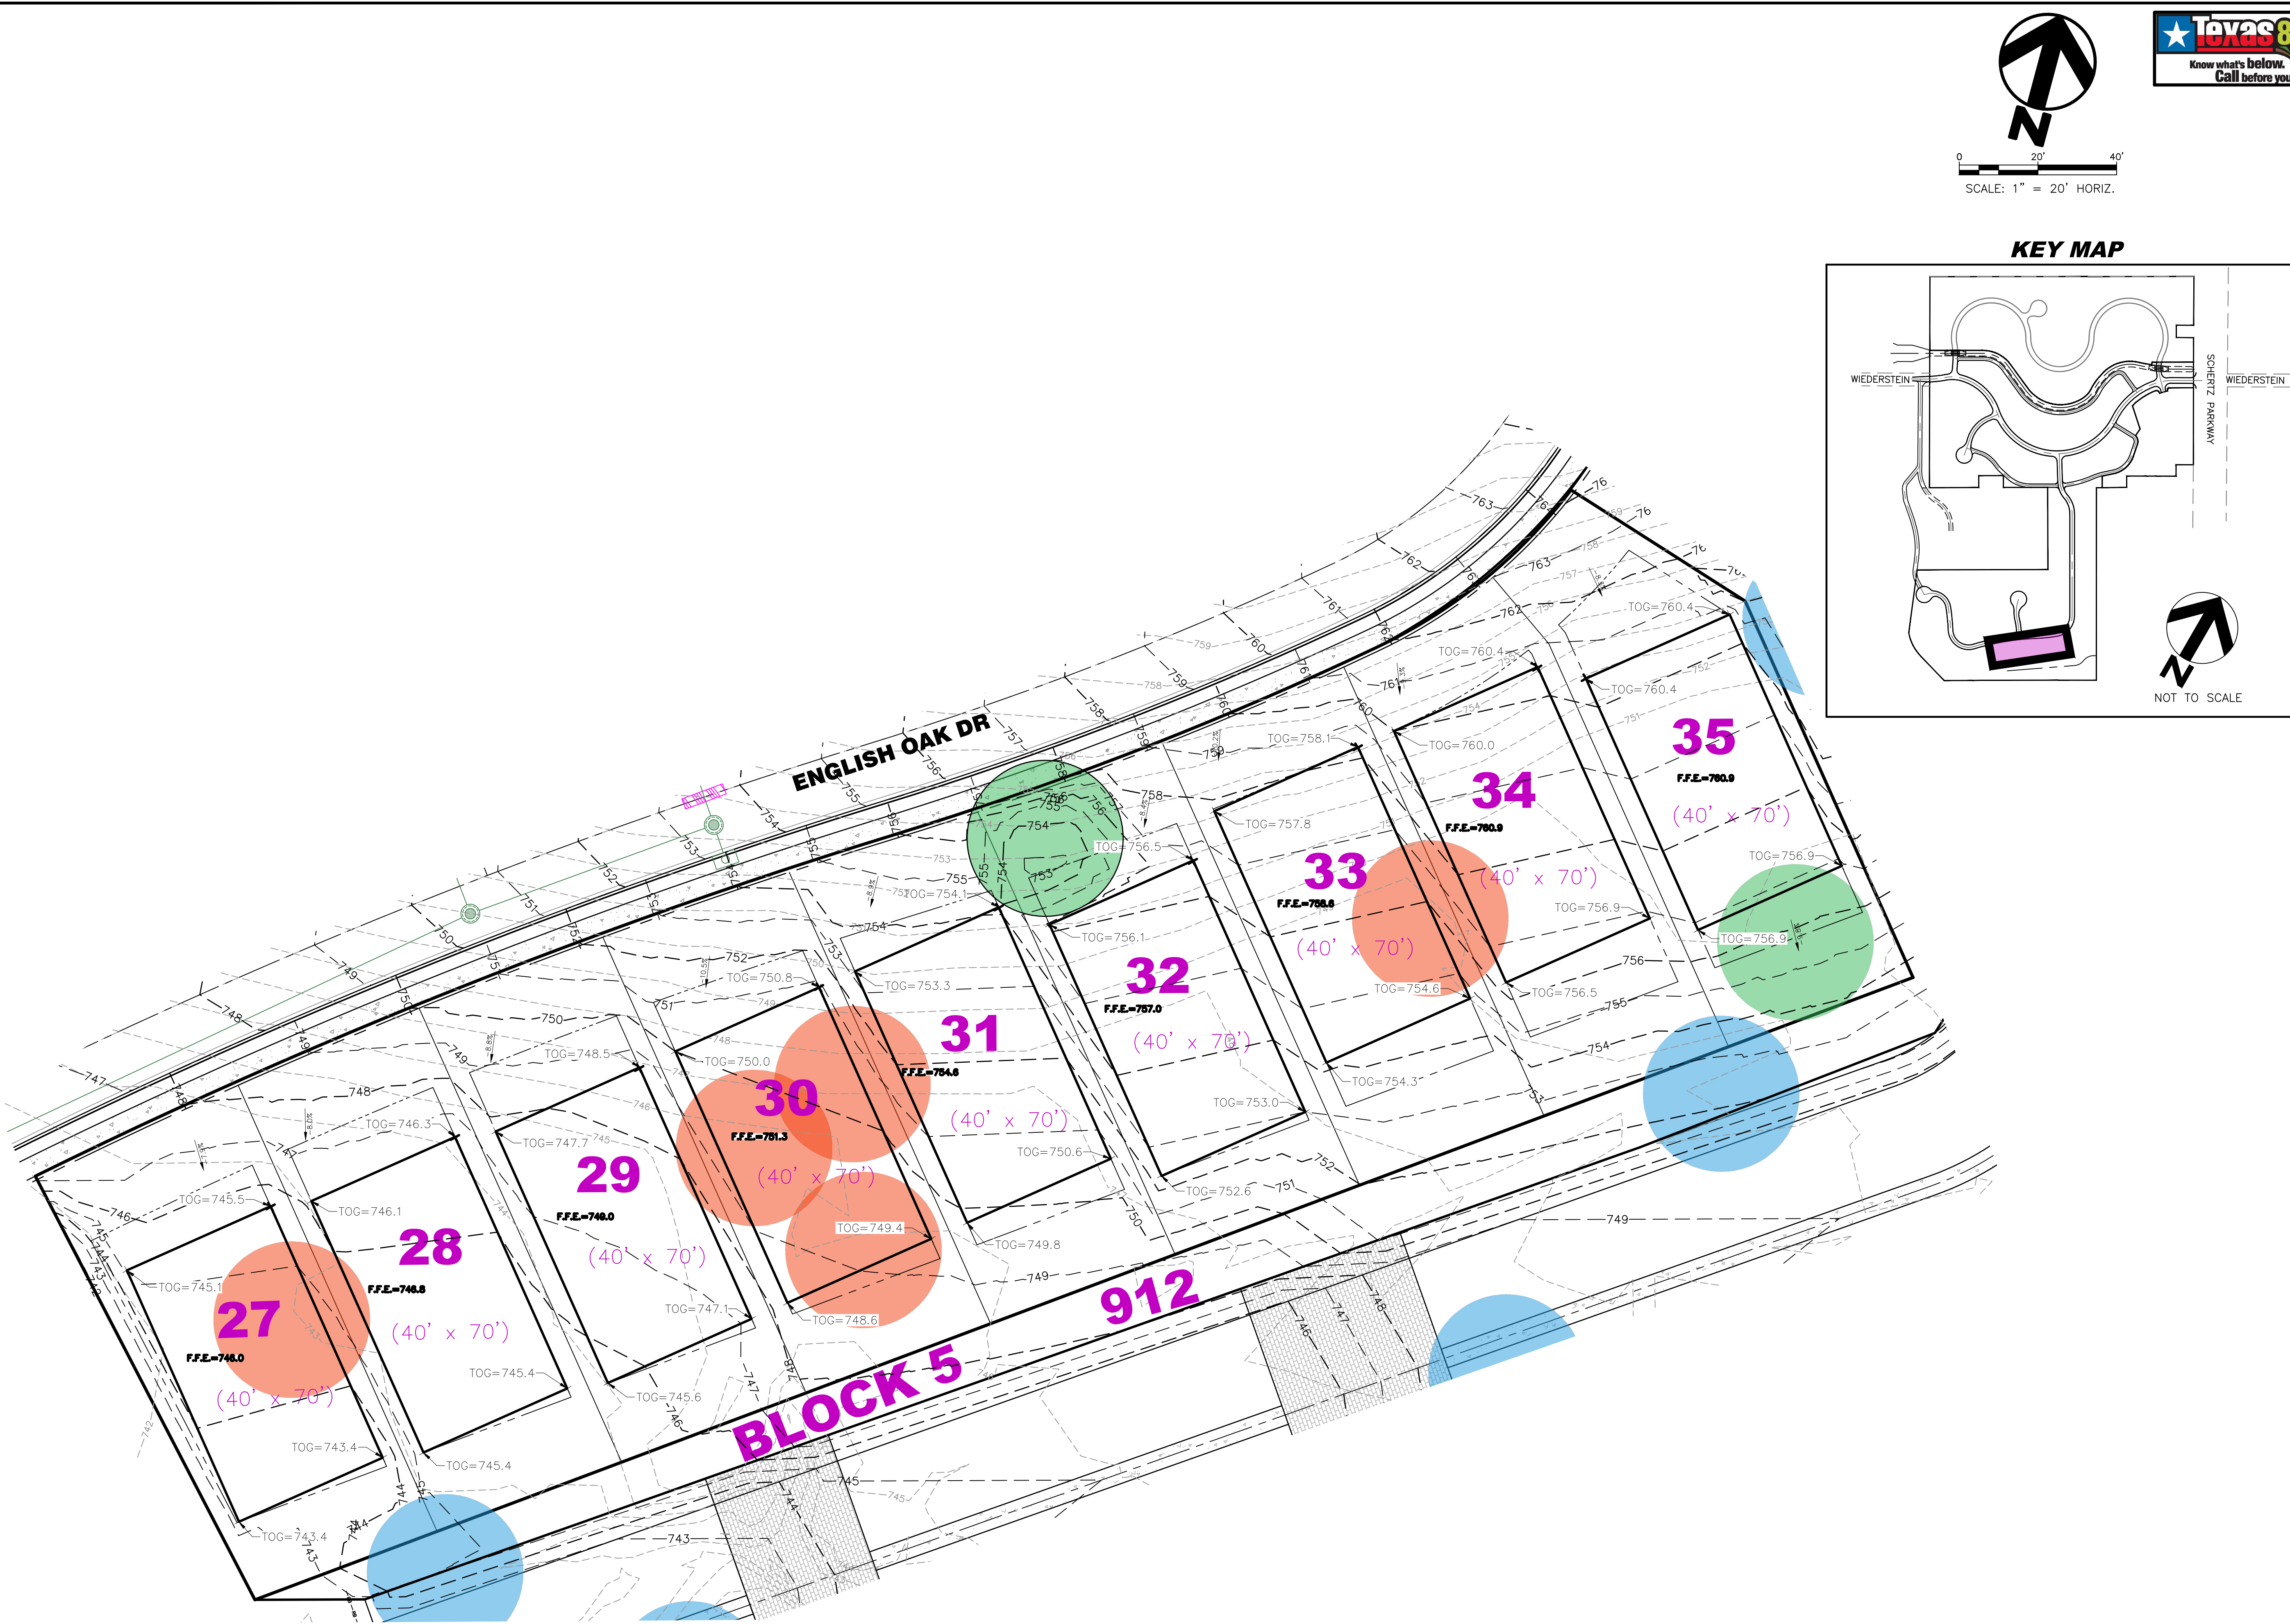


Binkley & Barfield
BCEM
Binkley & Barfield, Inc. | TxEng F-257
190 S Seguin Ave, New Braunfels, TX 78130
830.606.3913 | BinkleyBarfield.com

FOR INFORMATION ONLY

GRADING DETAIL (AREA-8)
HERITAGE OAKS SUBDIVISION
SCHERTZ, TEXAS

DRAWN BY: D.C.	REVISIONS	
	DATE	DESCRIPTION
CHECKED BY: J.M.		
DATE: SEPTEMBER 2024		
JOB NO.: 2106.13		

EX-10

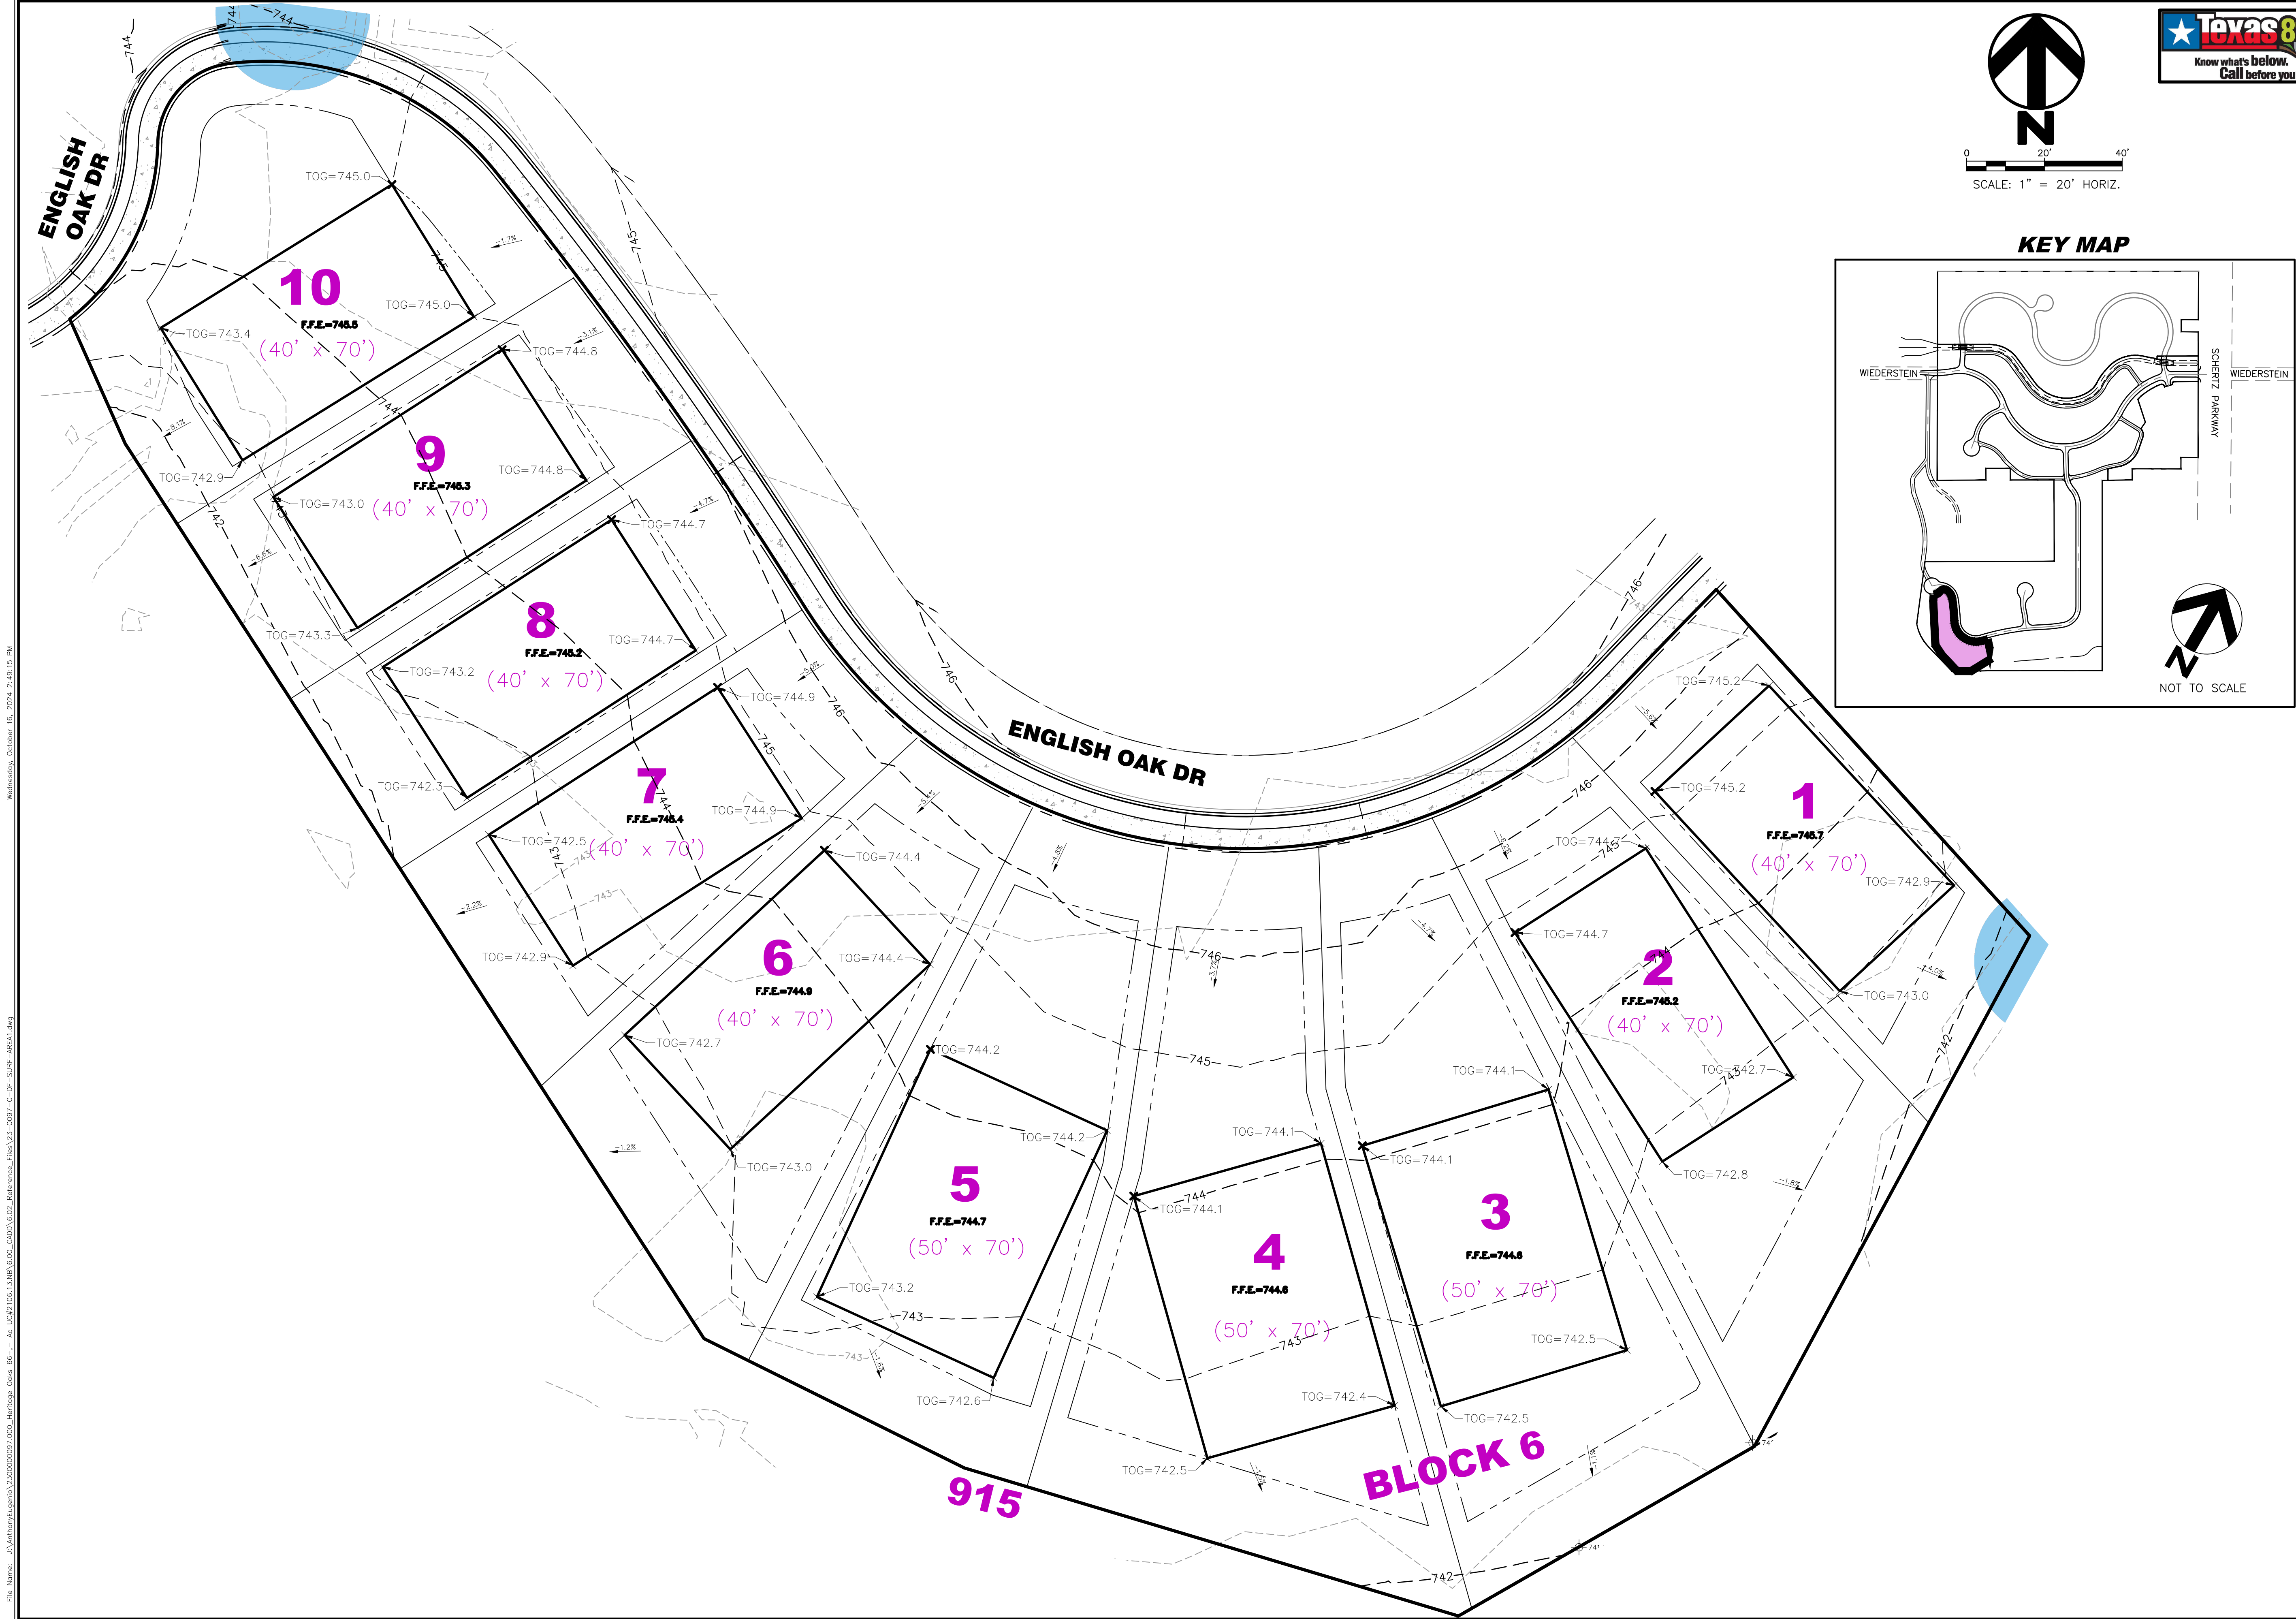

File Name: J:\AnthonyEugenio\2300000097.000_Heritage Oaks 6641- As-UG\2106.13.MR(6.00)_CAD\UG.02_Reference_Files\23-0097-C-DT-SURF-AREA1.dwg
Wednesday, October 16, 2024 2:49:15 PM

Drawn By: D.C.

Checked By: J.M.

Date: SEPTEMBER 2024

Job No.: 2106.13

Revisions

Date	Description

Grading Detail (Area-9)

Heritage Oaks Subdivision

Binkley & Barfield




BCEM

Binkley & Barfield, Inc. | TxEng F-257
190 S Seguin Ave, New Braunfels, TX 78130
830.606.3913 | BinkleyBarfield.com

EX-11

FOR INFORMATION ONLY

File Name: J:\Anthony\Engin\2300000097.000_Heritage Oaks 6641... As: UC#2106.13.NR.6.00_CADD\6.02_Reference_Files\23-0097-C-DT-SURF-AREA1.dwg
Wednesday, October 16, 2024 2:49:15 PM

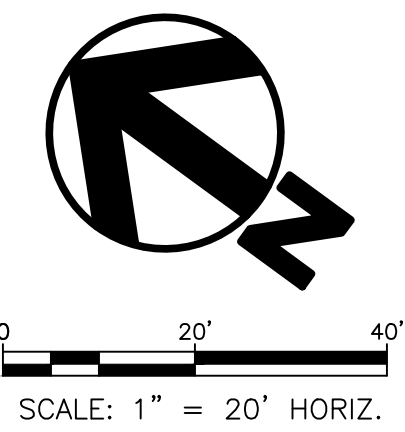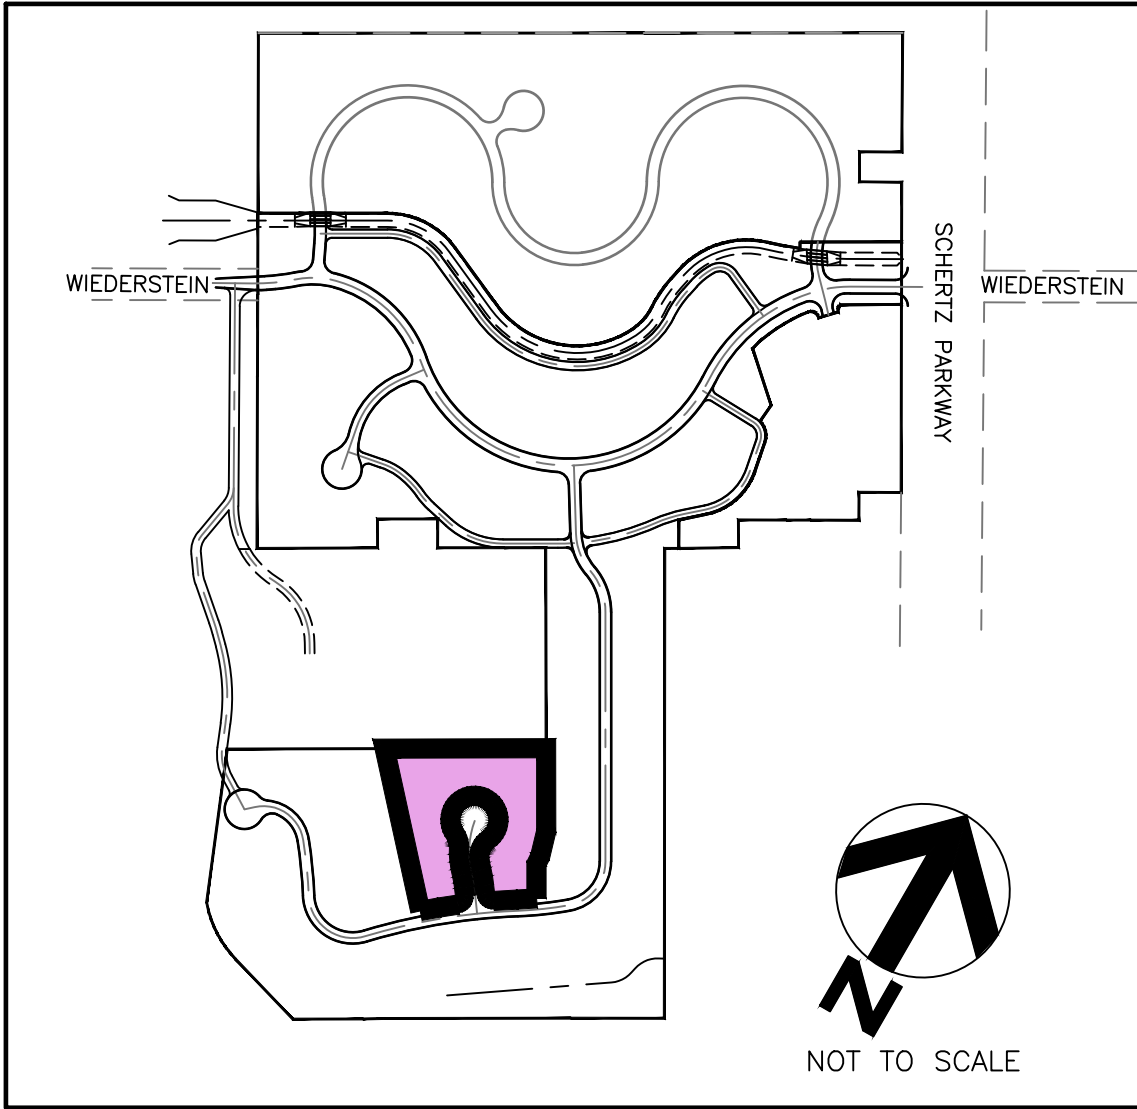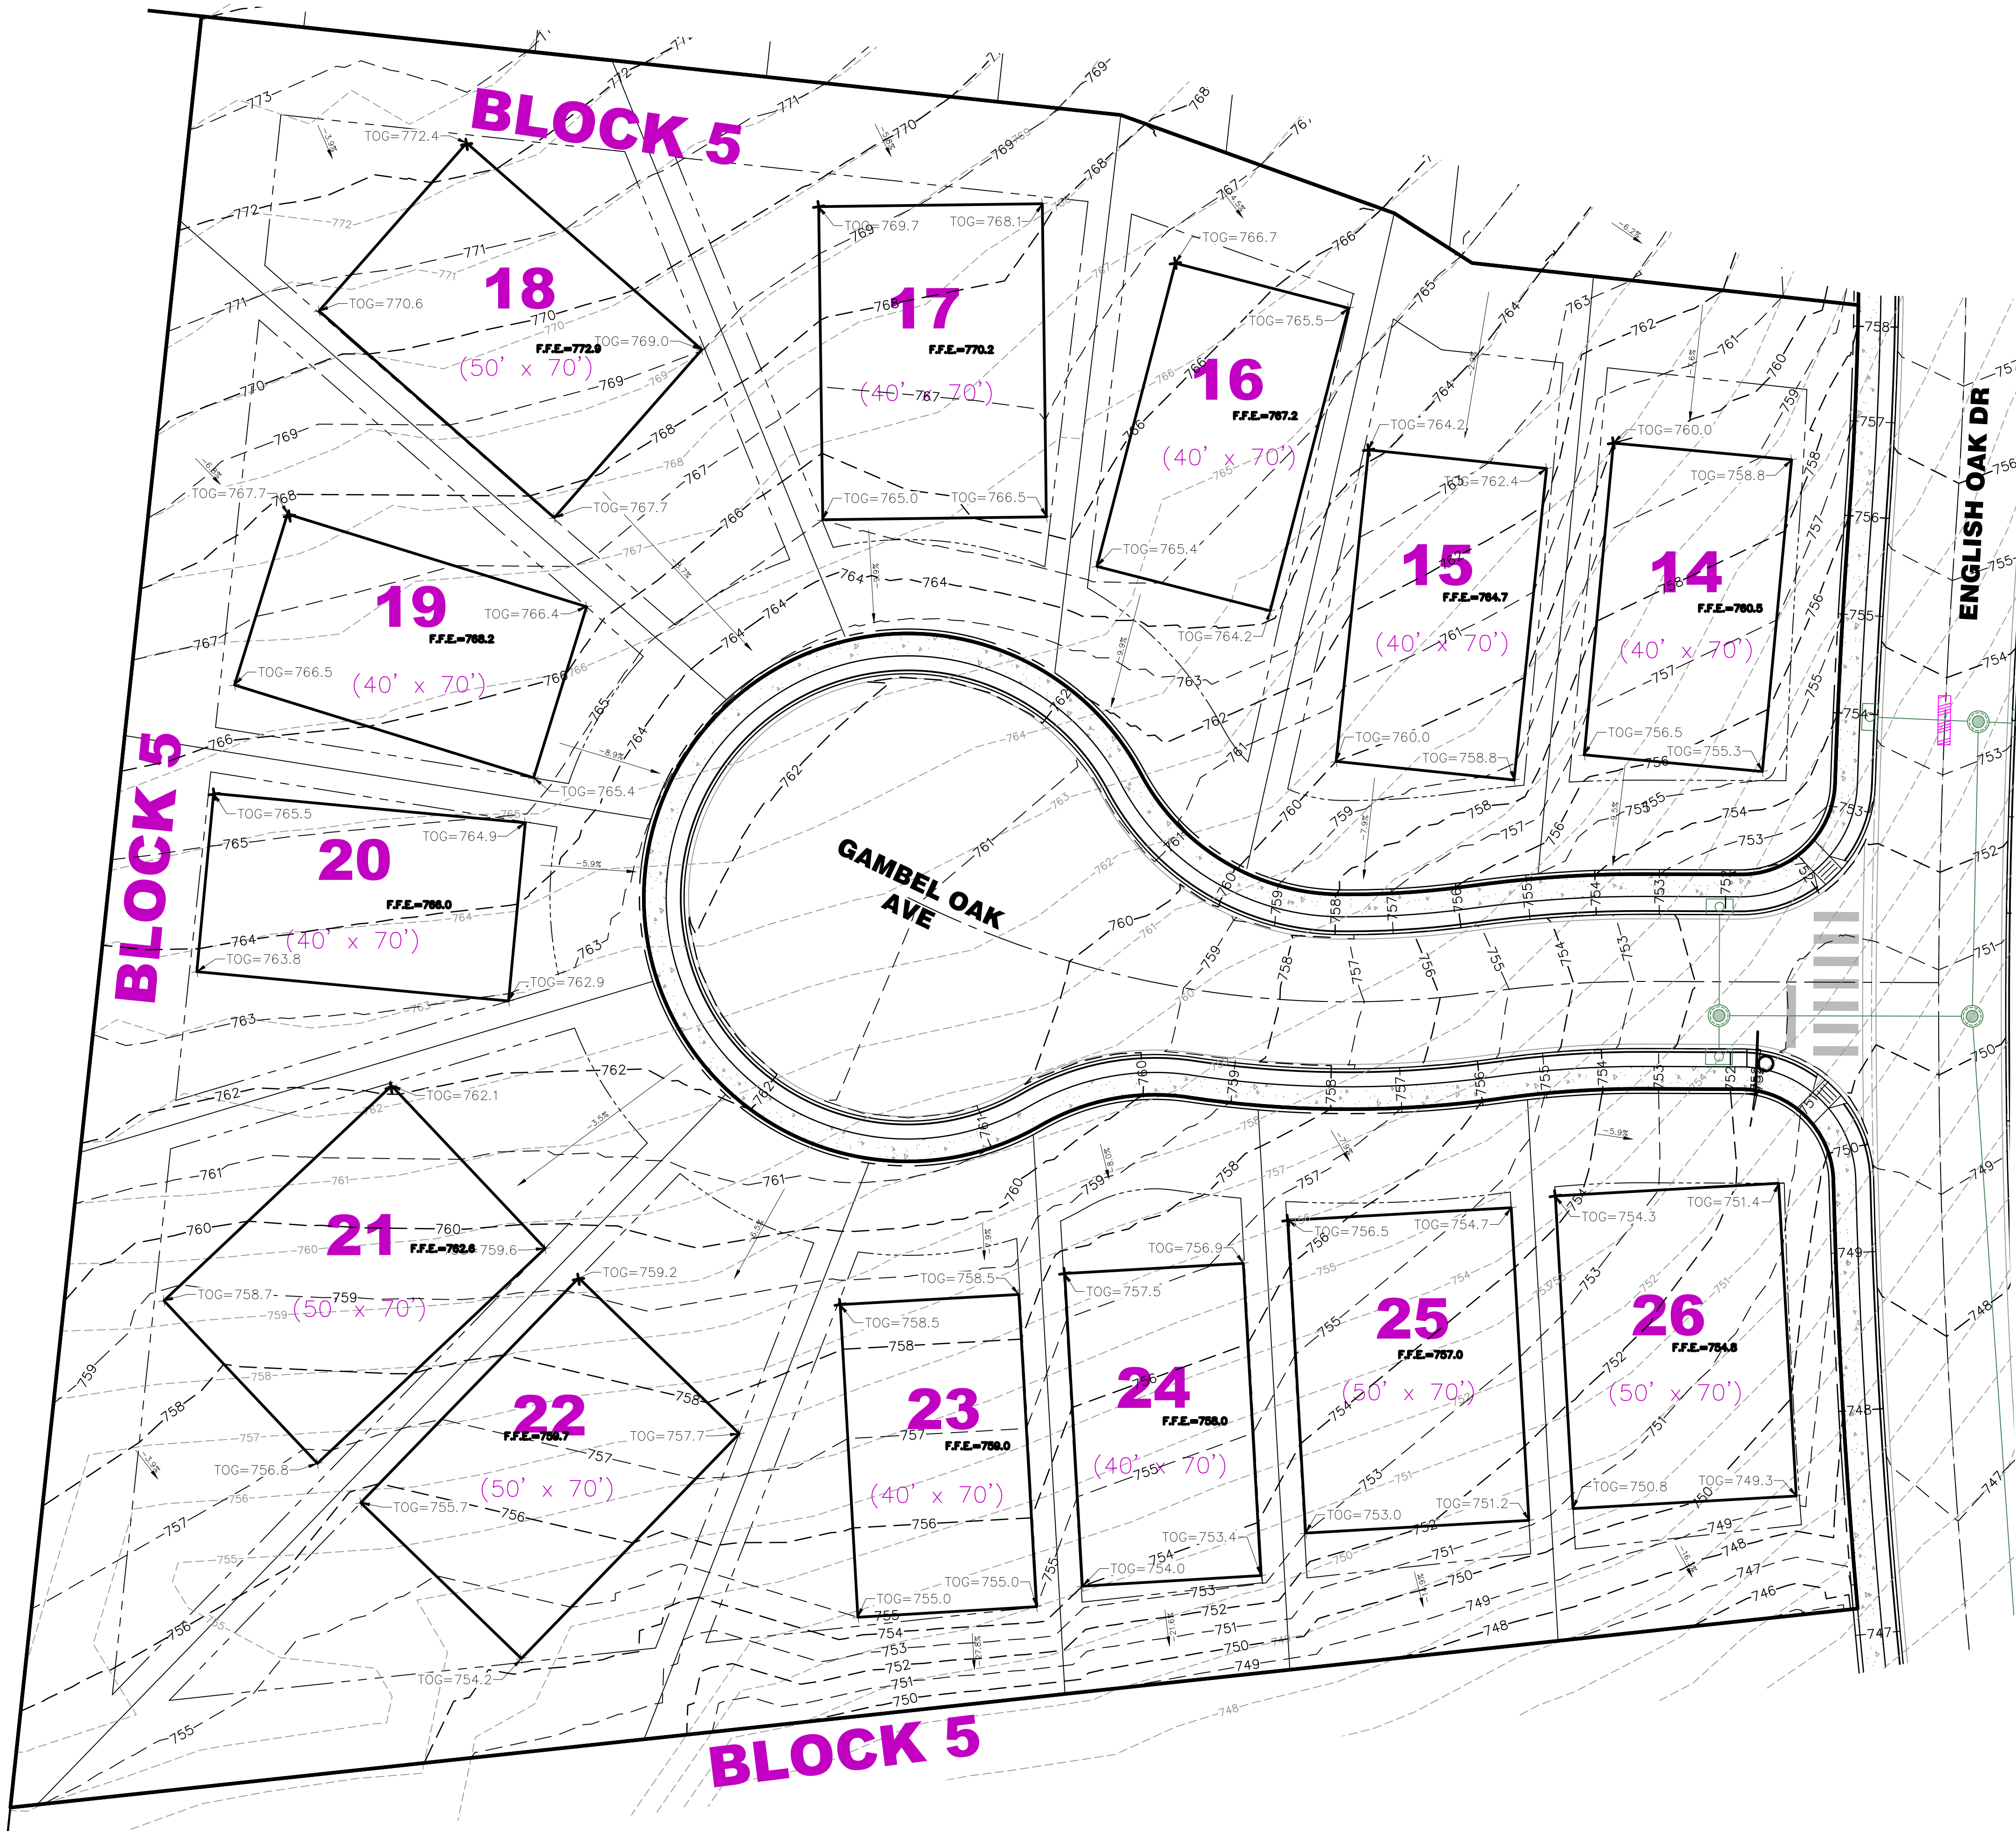

DRAWN BY: D.C.

CHECKED BY: J.M.

DATE: SEPTEMBER 2024

JOB NO.: 2106.13

REVISIONS

DATE	DESCRIPTION

GRADING DETAIL
(AREA-11)

HERITAGE OAKS SUBDIVISION

SCHERTZ, TEXAS

Binkley & Barfield





BCCM

Binkley & Barfield, Inc. | TxEng F-257
190 S Seguin Ave, New Braunfels, TX 78130
830.606.3913 | BinkleyBarfield.com

FOR INFORMATION ONLY

EX-13

File Name: J:\AnthonyEugenio\2300000097.000_Heritage Oaks 6641- As_UCE\2106.13.MR(6.00_CADD)\C02_Reference_Files\23-0097-C-DP-SURF-AREA1.dwg
Wednesday, October 16, 2024 2:49:15 PM

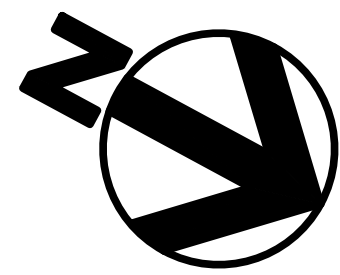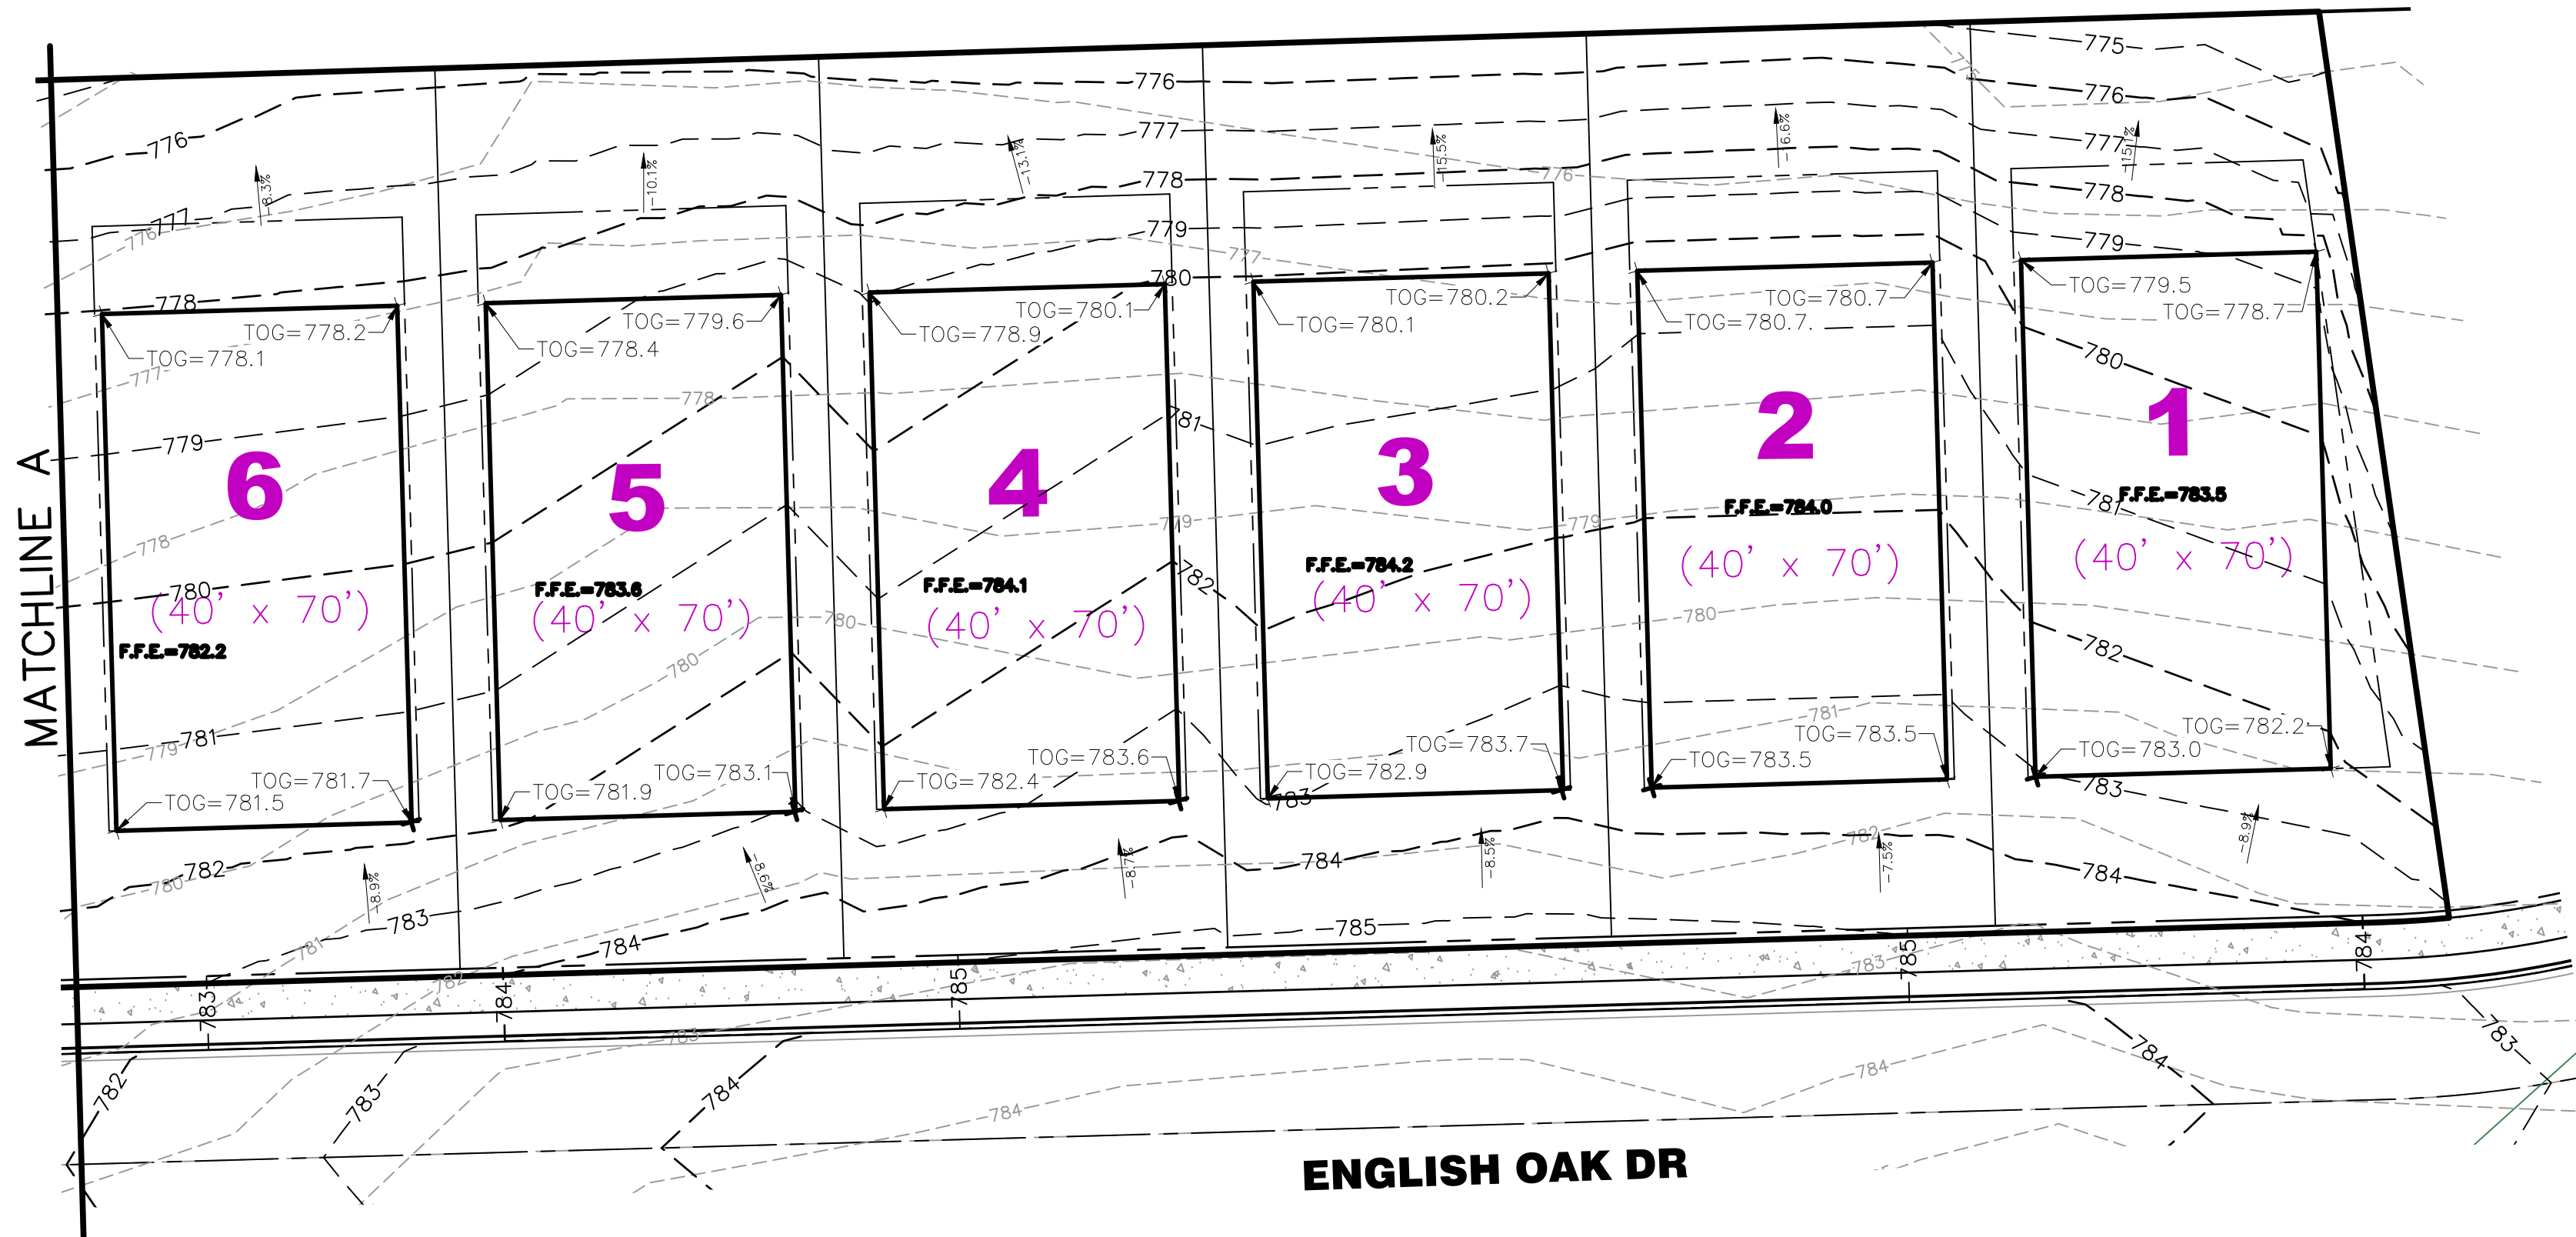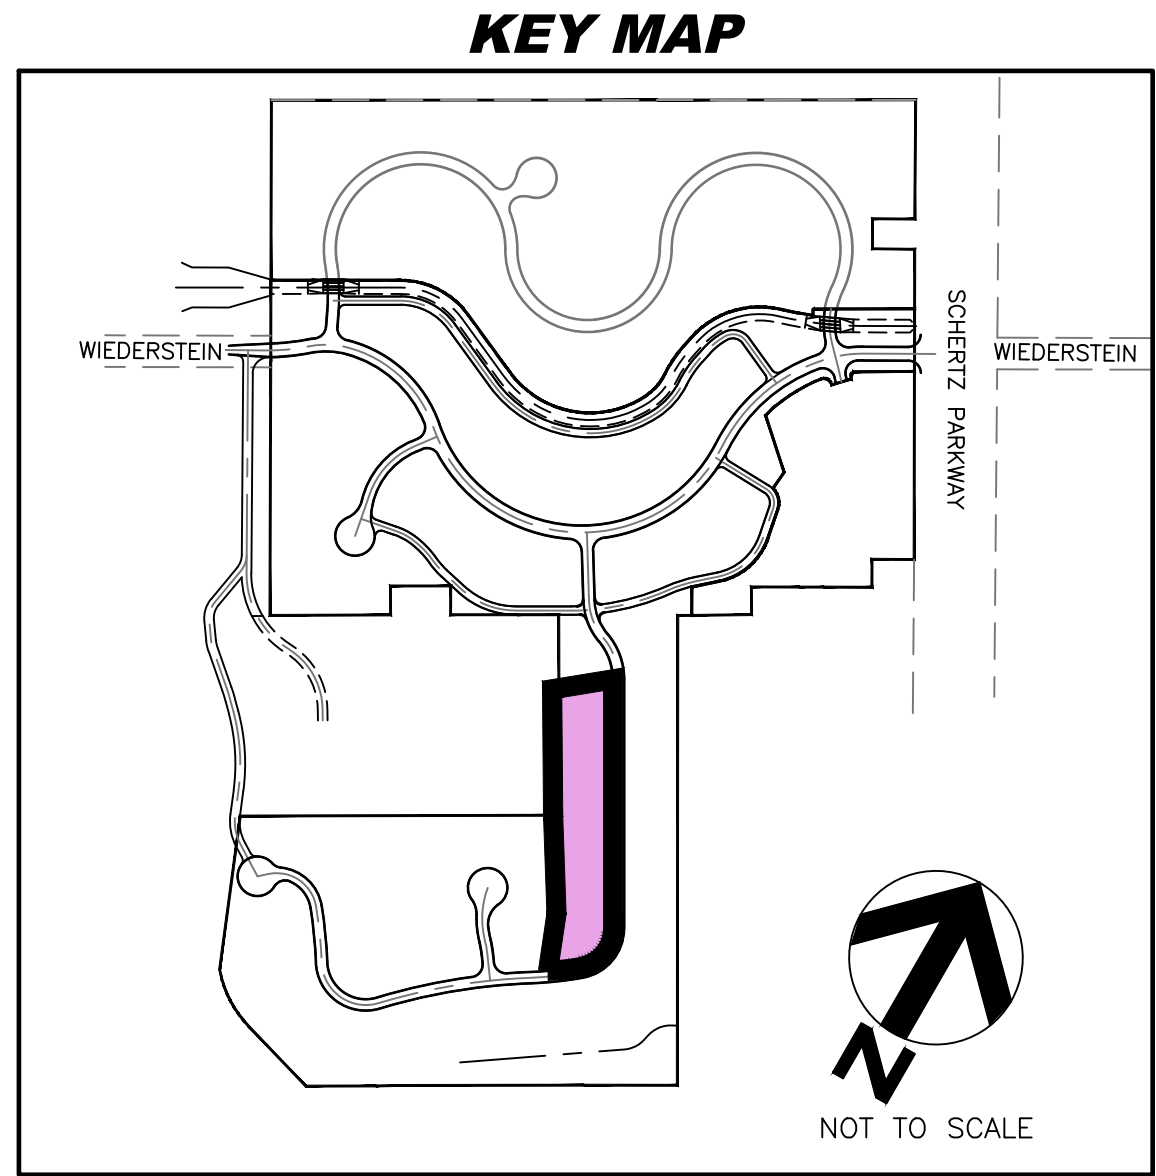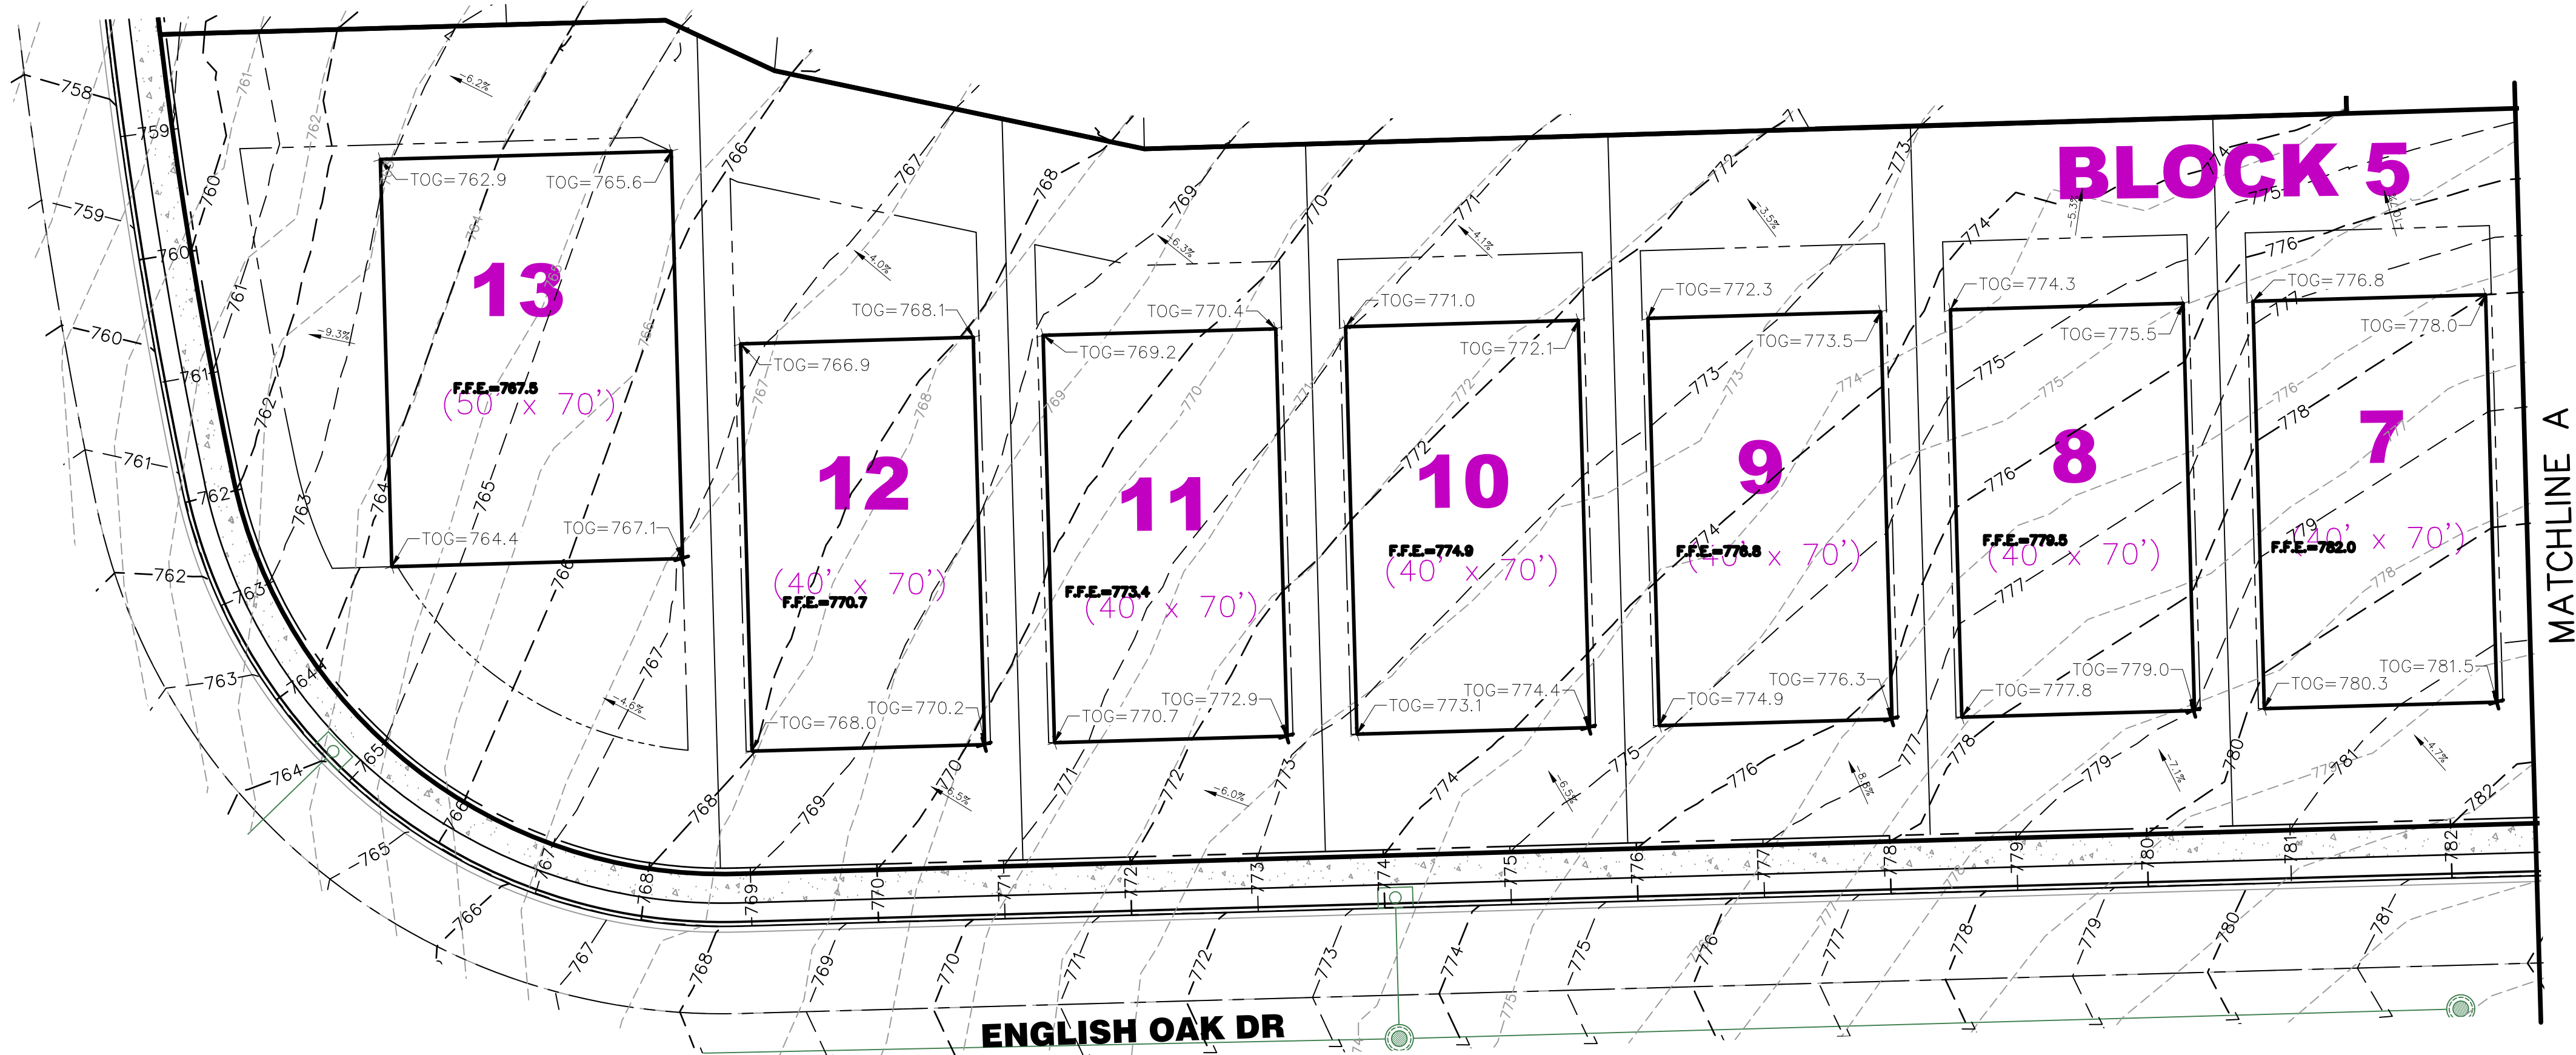

0 20' 40'

SCALE: 1" = 20' HORIZ.



Binkley & Barfield

BCEM

Binkley & Barfield, Inc. | TxEng F-257
190 S Seguin Ave, New Braunfels, TX 78130
830.606.3913 | BinkleyBarfield.com

**FOR
INFORMATION
ONLY**

**GRADING DETAIL
(AREA-12)**

HERITAGE OAKS SUBDIVISION

SCHERTZ, TEXAS

DRAWN BY: D.C.	REVISIONS		DATE	DESCRIPTION
CHECKED BY: J.M.				
DATE: SEPTEMBER 2024				
JOB NO.: 2106.13				

EX-14