
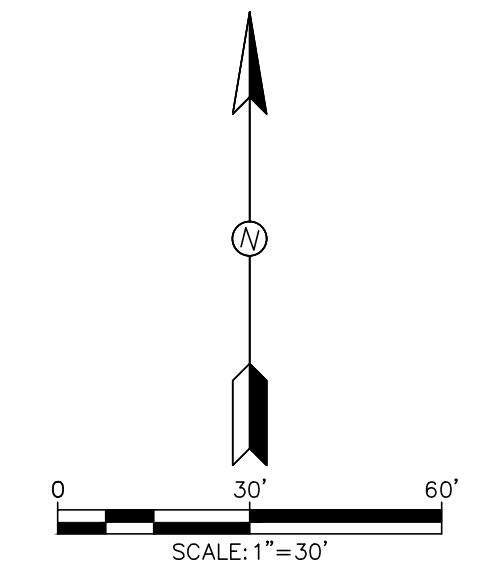


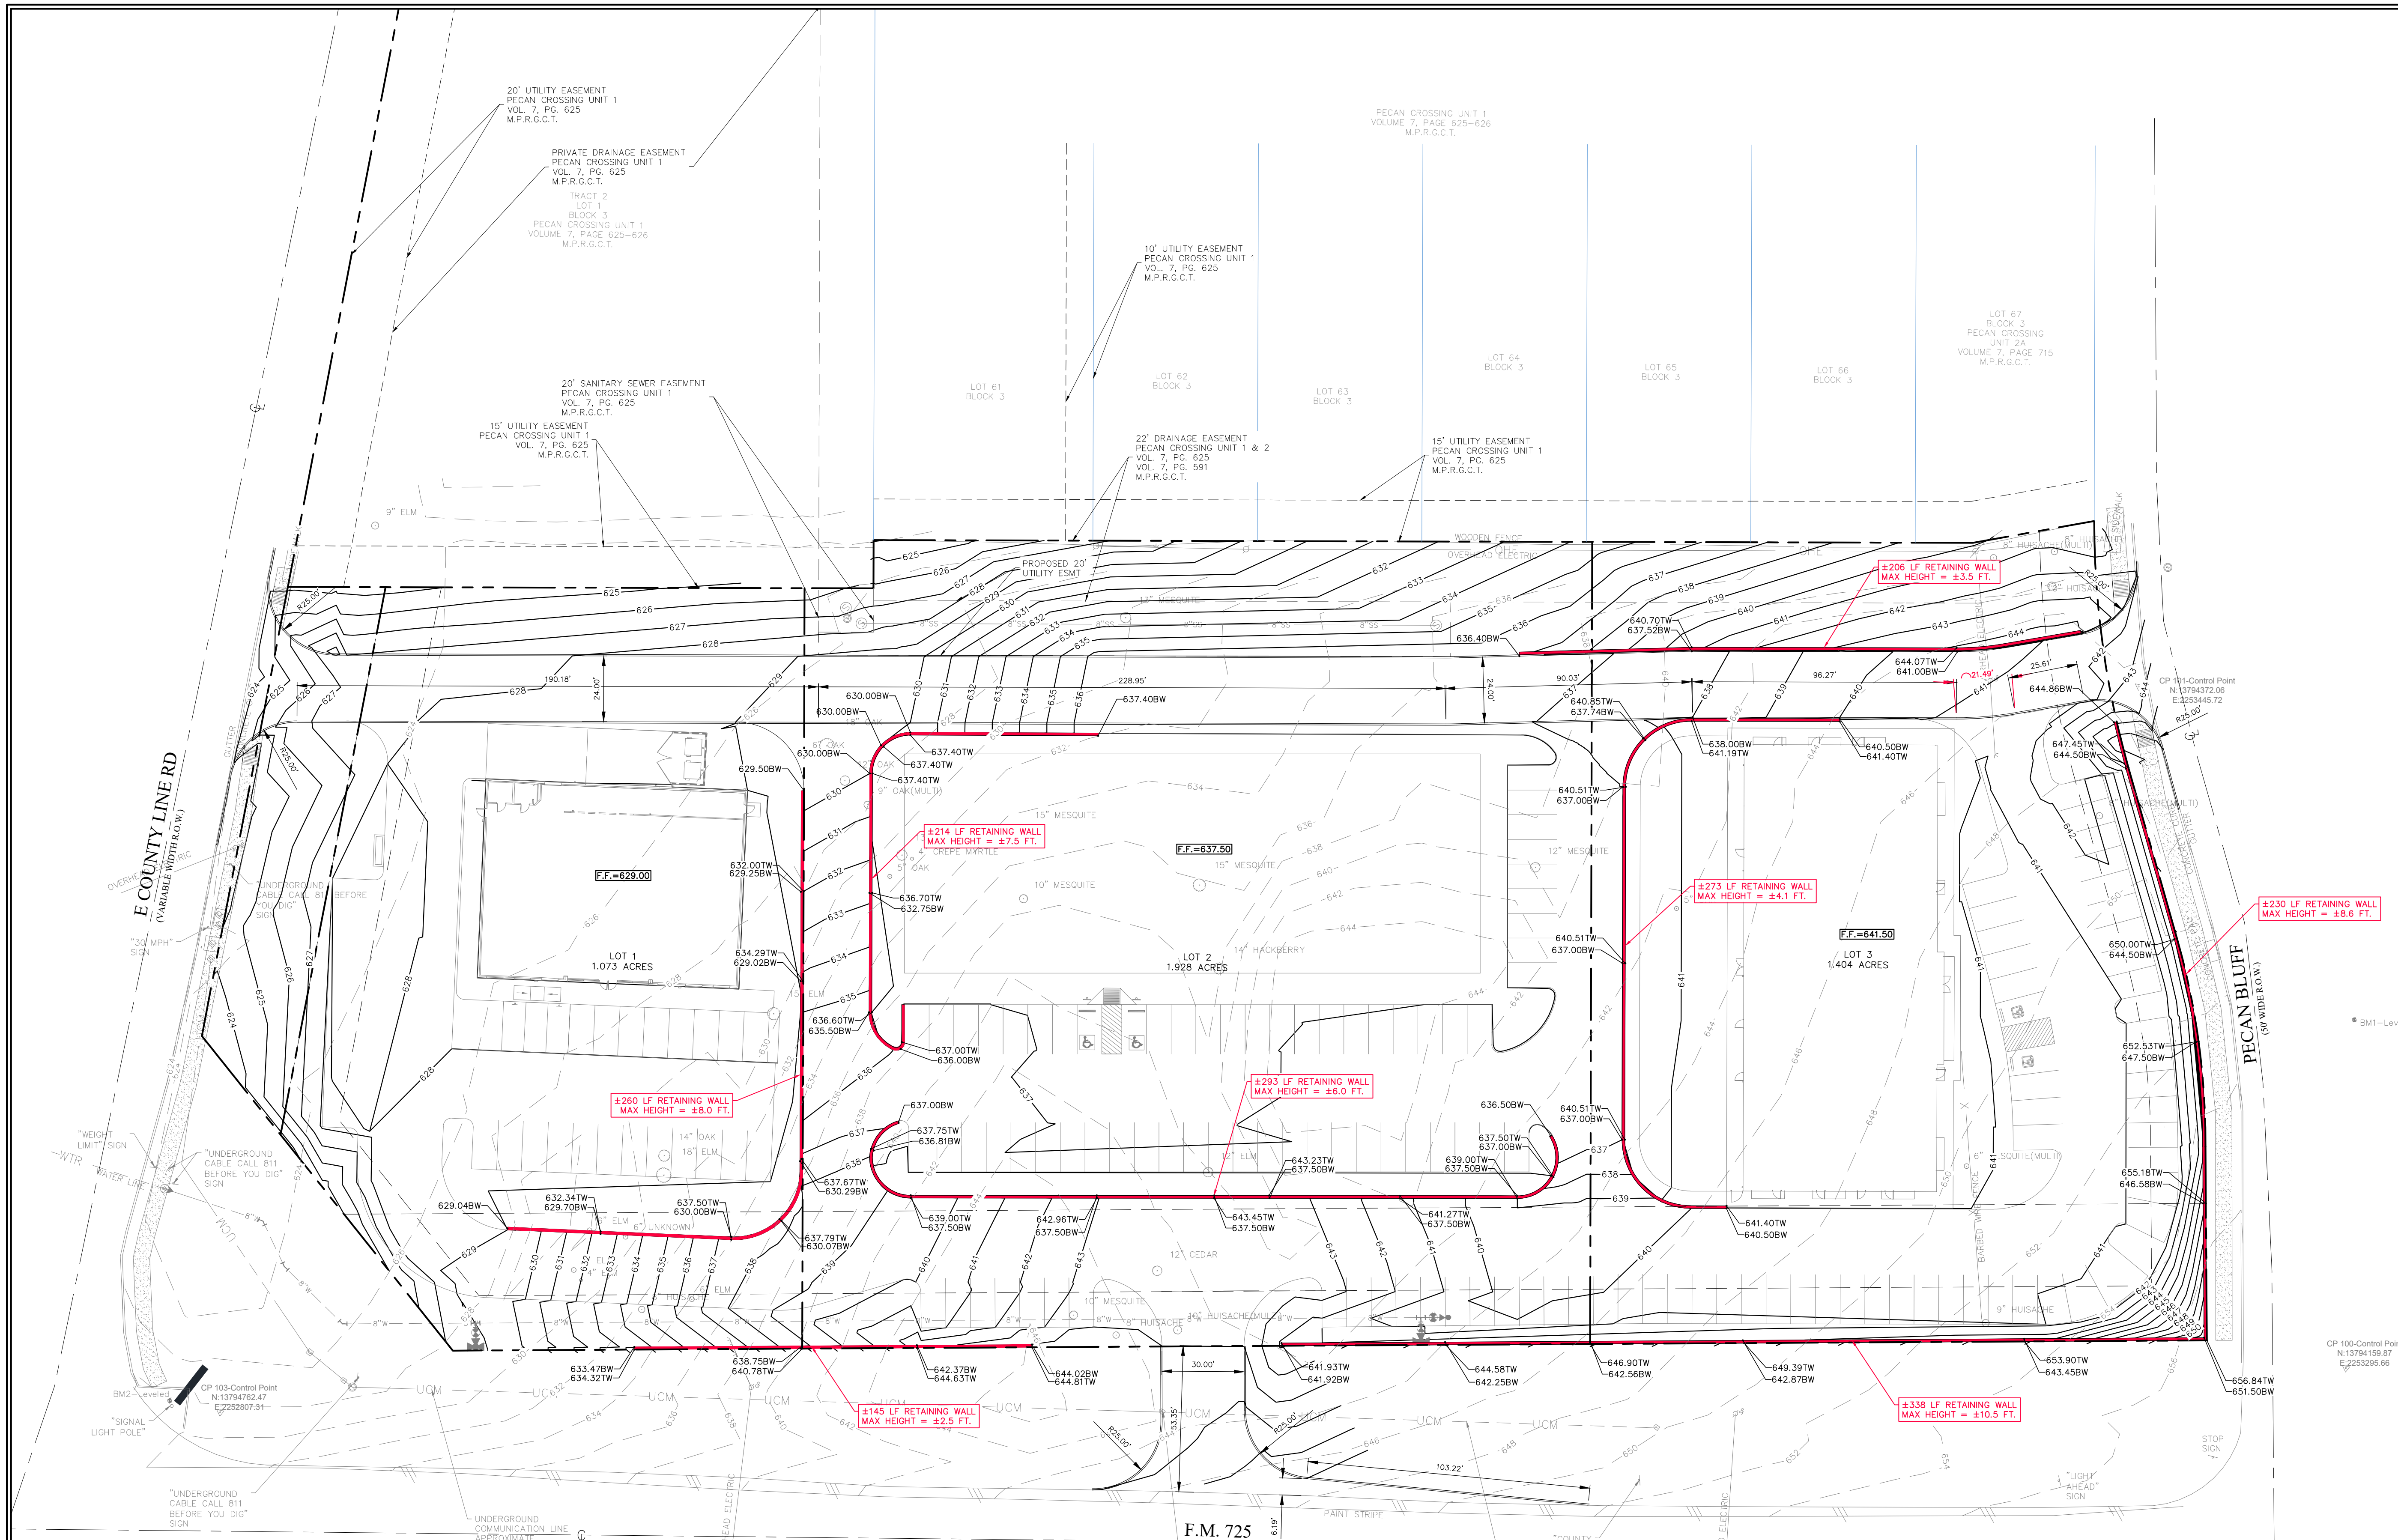

LEGEND

- EXISTING CONTOUR
- PROPOSED CONTOUR
- PROPERTY LINE
- GRADE BREAK/SWALE
- GRADE BREAK/HI
- RETAINING WALL
- EXISTING GUY WIRE
- EXISTING TRAFFIC LIGHT/SIGNAL POLE
- EXISTING UTILITY POLE
- EXISTING LIGHT POLE
- EXISTING STORM DRAIN MANHOLE
- EXISTING SIGN
- EXISTING WATER METER
- EXISTING WATER VALVE
- EXISTING FIRE HYDRANT
- EXISTING TREE
- GRASS
- PROPOSED CLEANOUT
- PROPOSED WATER METER
- EXISTING FINISHED SURFACE SPOT ELEVATION
- PROPOSED FINISHED SURFACE SPOT ELEVATION
- PROPOSED TOP OF WALL ELEVATION
- PROPOSED BOTTOM OF WALL ELEVATION
- PROPOSED TOP OF CURB & GUTTER SPOT ELEVATION
- DRAINAGE FLOW ARROW

HW PECAN CROSSING
2119 MCCULLOUGH AVE.
SAN ANTONIO, TX 78212

PECAN CROSSING
MASS GRADING PLAN

SHEET
EX-01 OF EX-01

NO	DATE	ISSUES AND REVISIONS



2021 W SH46, STE 105
NEW BRAUNFELS, TX. 78132
PH: 830-358-7127 ink-civil.com
TBPE FIRM F-13351