


4122 POND HILL RD. • SUITE 101  
 SAN ANTONIO, TEXAS 78231  
 T:210.681.2951 • F:210.523.7112  
 WWW.CUDEENGINEERS.COM  
 TBPES FIRM #10048500  
 TBPE FIRM #455

MASTER CONTROL  
 FRYER  
 SURFACE SCALE FACTOR: 1.00017  
 VERTICAL GEOID 18  
 BEXAR COUNTY, TEXAS

DATE  
 10-26-2022  
 PROJECT NO.  
 03653  
 DRAWN BY  
 JG  
 CHECKED BY  
 YVB

P:\03653\SurveyControl\MC FRYER\_SPS.dwg 2023/11/17 4:49pm jserrano

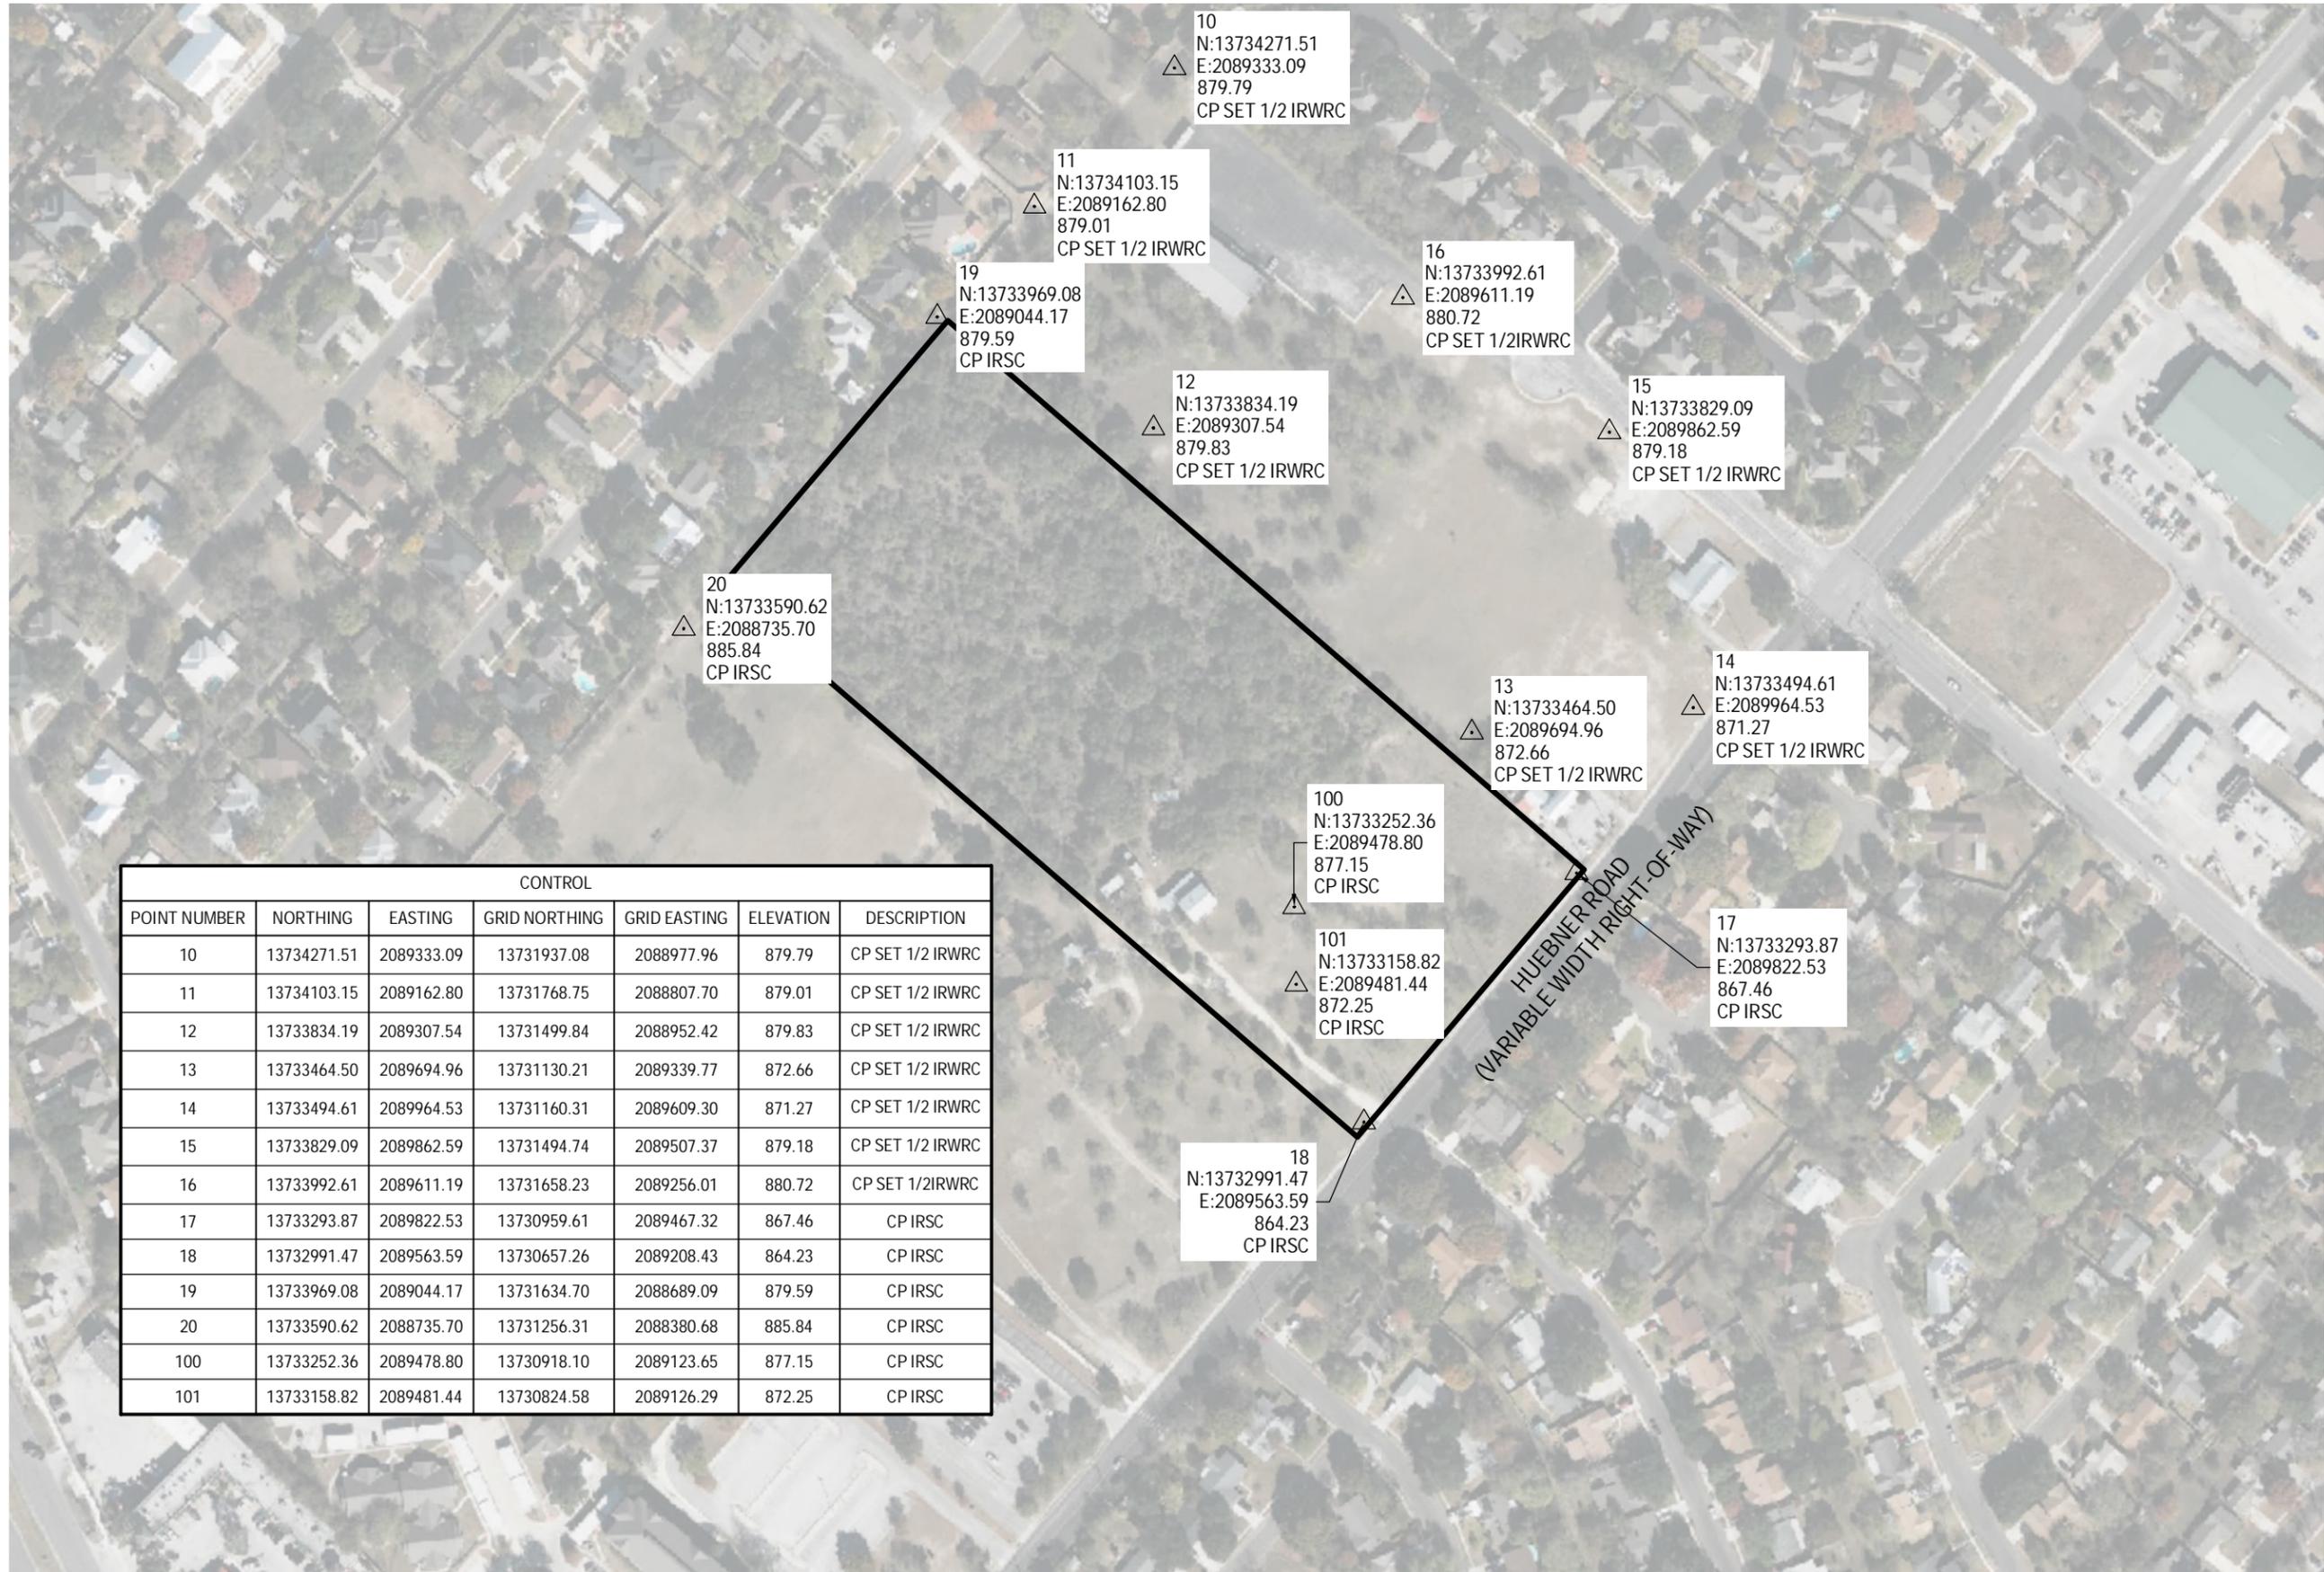

CONTROL						
POINT NUMBER	NORTHING	EASTING	GRID NORTHING	GRID EASTING	ELEVATION	DESCRIPTION
10	13734271.51	2089333.09	13731937.08	2088977.96	879.79	CP SET 1/2 IRWRC
11	13734103.15	2089162.80	13731768.75	2088807.70	879.01	CP SET 1/2 IRWRC
12	13733834.19	2089307.54	13731499.84	2088952.42	879.83	CP SET 1/2 IRWRC
13	13733464.50	2089694.96	13731130.21	2089339.77	872.66	CP SET 1/2 IRWRC
14	13733494.61	2089964.53	13731160.31	2089609.30	871.27	CP SET 1/2 IRWRC
15	13733829.09	2089862.59	13731494.74	2089507.37	879.18	CP SET 1/2 IRWRC
16	13733992.61	2089611.19	13731658.23	2089256.01	880.72	CP SET 1/2IRWRC
17	13733293.87	2089822.53	13730959.61	2089467.32	867.46	CP IRSC
18	13732991.47	2089563.59	13730657.26	2089208.43	864.23	CP IRSC
19	13733969.08	2089044.17	13731634.70	2088689.09	879.59	CP IRSC
20	13733590.62	2088735.70	13731256.31	2088380.68	885.84	CP IRSC
100	13733252.36	2089478.80	13730918.10	2089123.65	877.15	CP IRSC
101	13733158.82	2089481.44	13730824.58	2089126.29	872.25	CP IRSC