


Date: January 12, 2026, 4:01 PM -- User ID: hhenke
File: P:\30041\17\Design\Exhibits\260126-OHE ESM\ SHEET'S.dwg

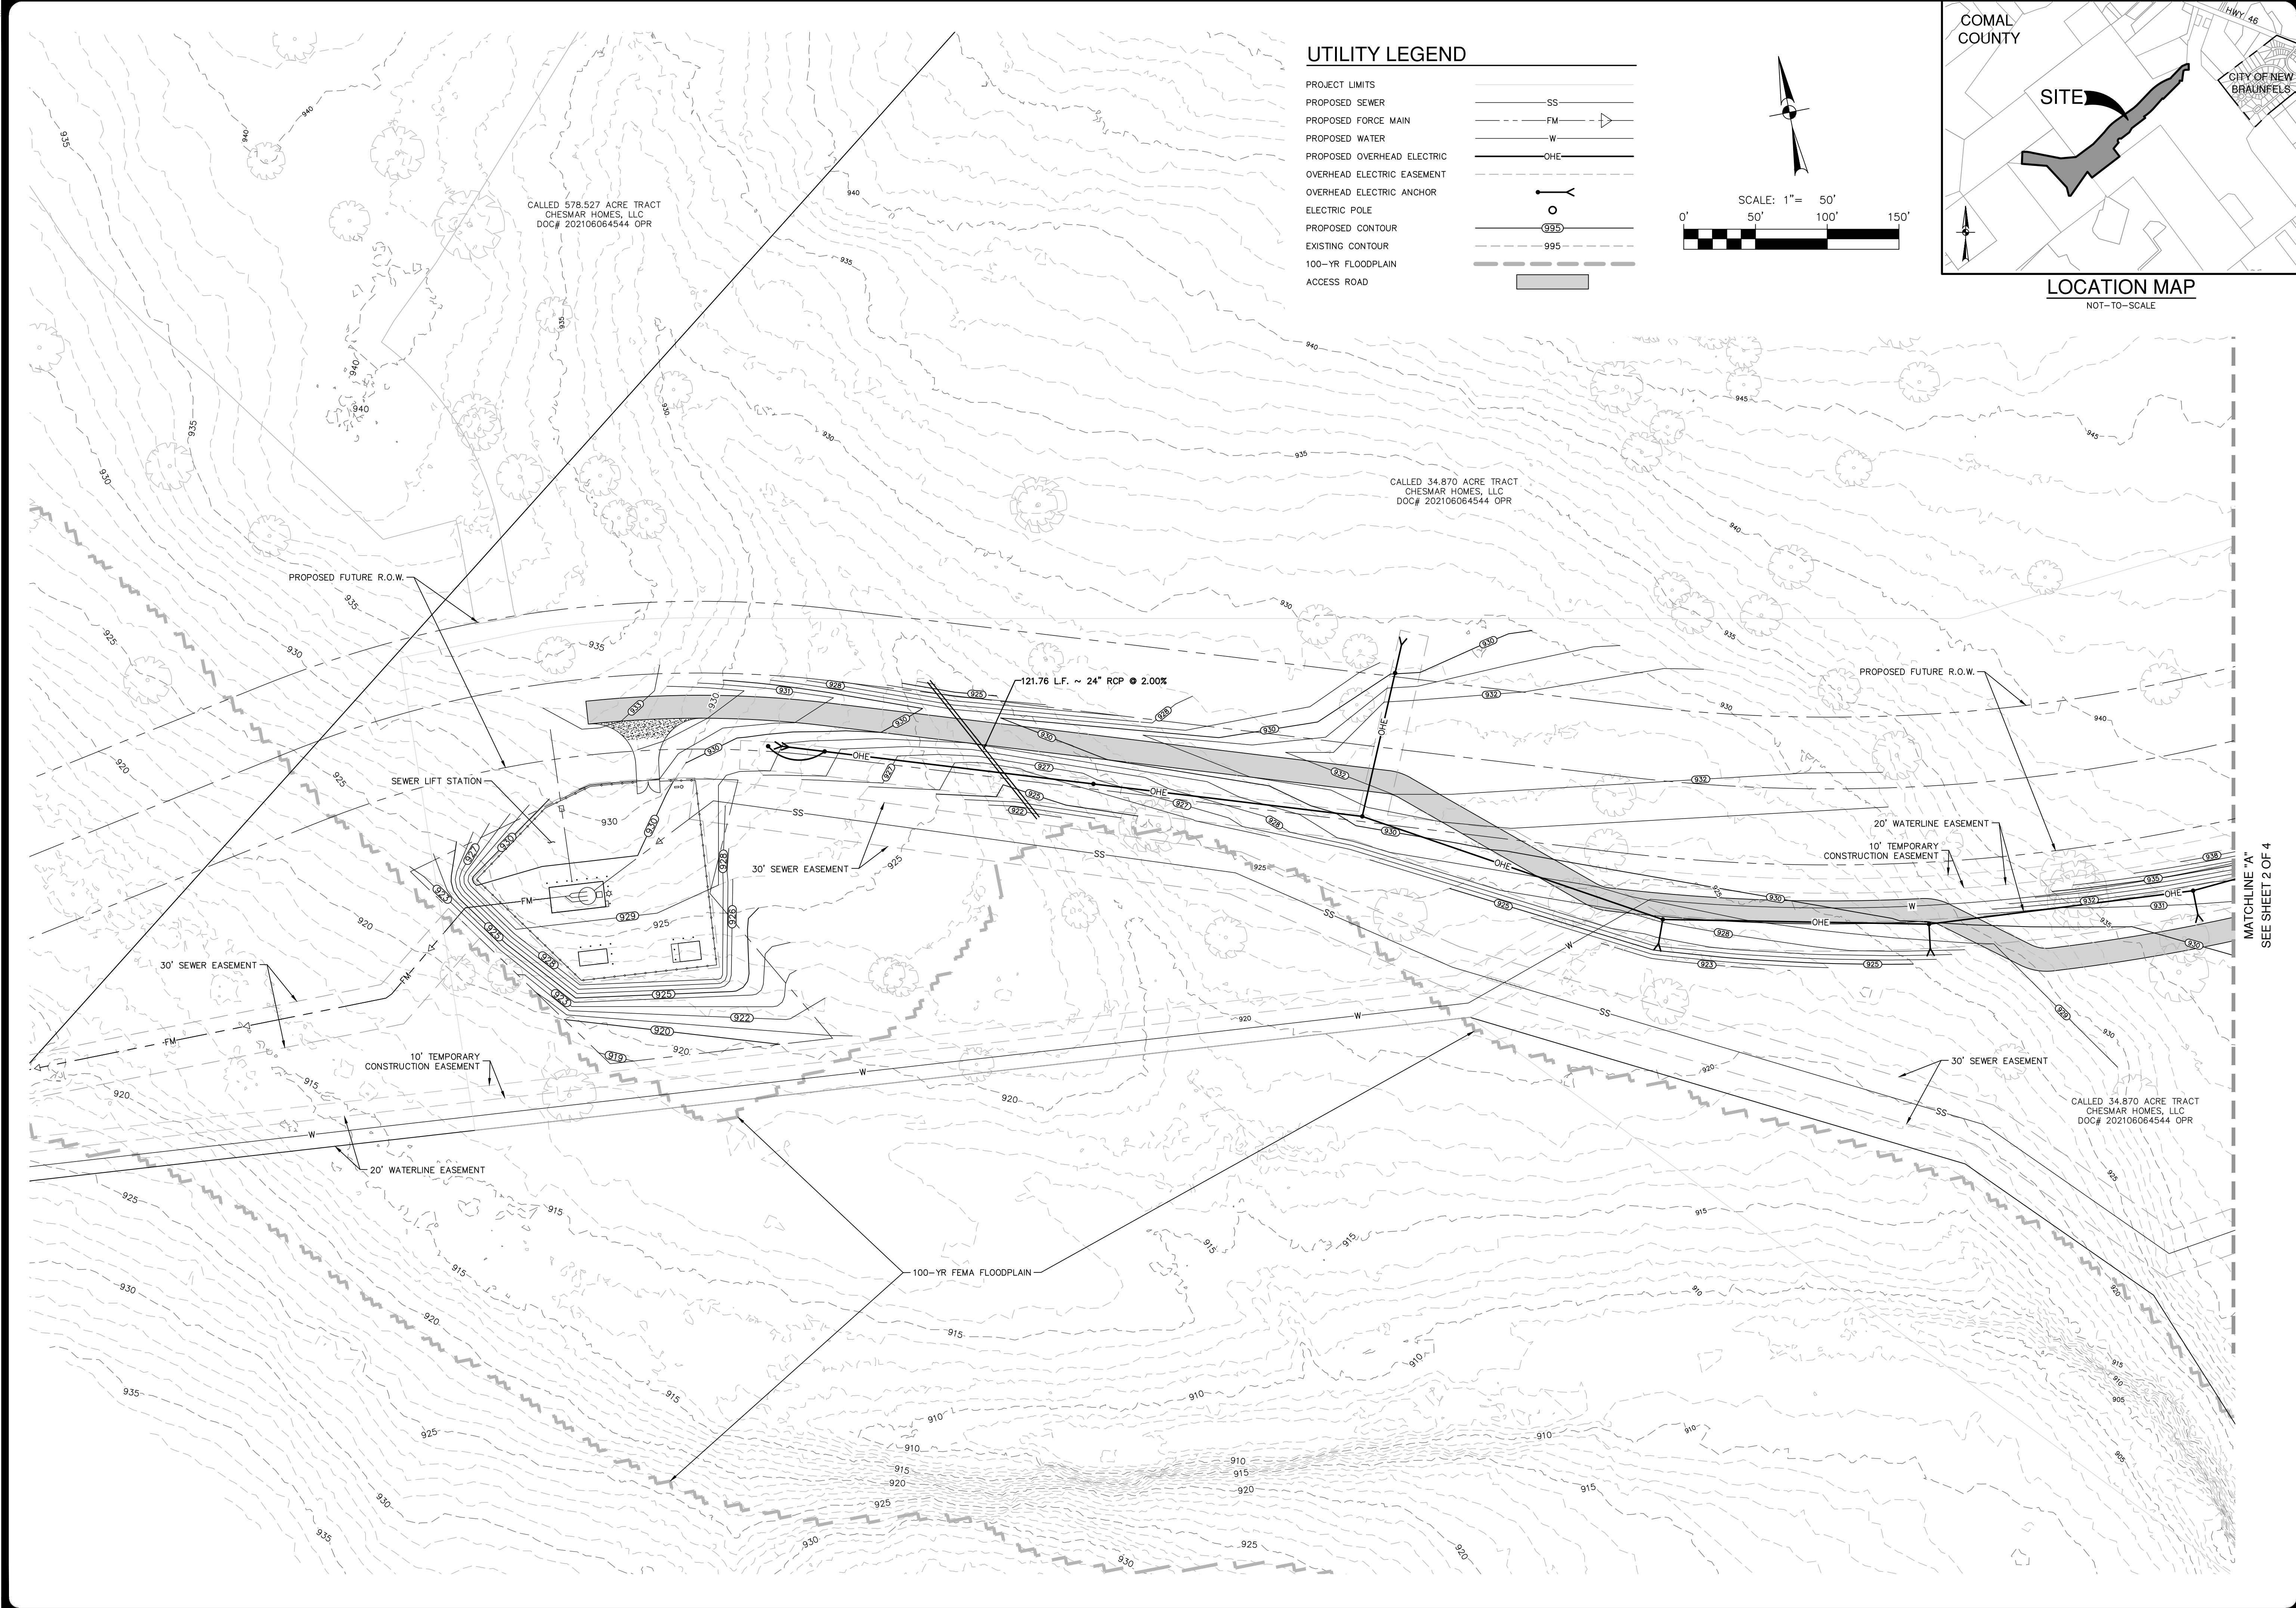

NO.	REVISION	DATE


PAPE--DAWSON
1677 INDEPENDENCE DR. STE 102 | NEW BRAUNFELS, TX 78132 | 830.632.5633
TEXAS SURVEYING FIRM #470 | TEXAS SURVEYING FIRM #10028800

PURLSONG
COMAL COUNTY, TEXAS
OVERHEAD ELECTRIC EASEMENT
& LIFT STATION ACCESS GRADING

PLAT NO.	
JOB NO.	30041-17
DATE	JANUARY 2026
DESIGNER	HH
CHECKED	DRAWN HH
SHEET	1 OF 4



Date: January 12, 2026, 4:02 PM - User ID: Hhenke
File: P:\3004117\Design\Exhibits\260126-OHE ESM\ SHEET'S.dwg

THIS DOCUMENT HAS BEEN PRODUCED FROM MATERIAL THAT WAS STORED AND/OR TRANSMITTED ELECTRONICALLY AND MAY HAVE BEEN INADVERTENTLY ALTERED. RELY ONLY ON FINAL HARDCOPY MATERIALS BEARING THE CONSULTANT'S ORIGINAL SIGNATURE AND SEAL. AERIAL IMAGERY PROVIDED BY GOOGLE/© UNLESS OTHERWISE NOTED. Imagery © 2016, CARPOOL Digital Globe, Texas Orthophoto Program, USDA Farm Service Agency.

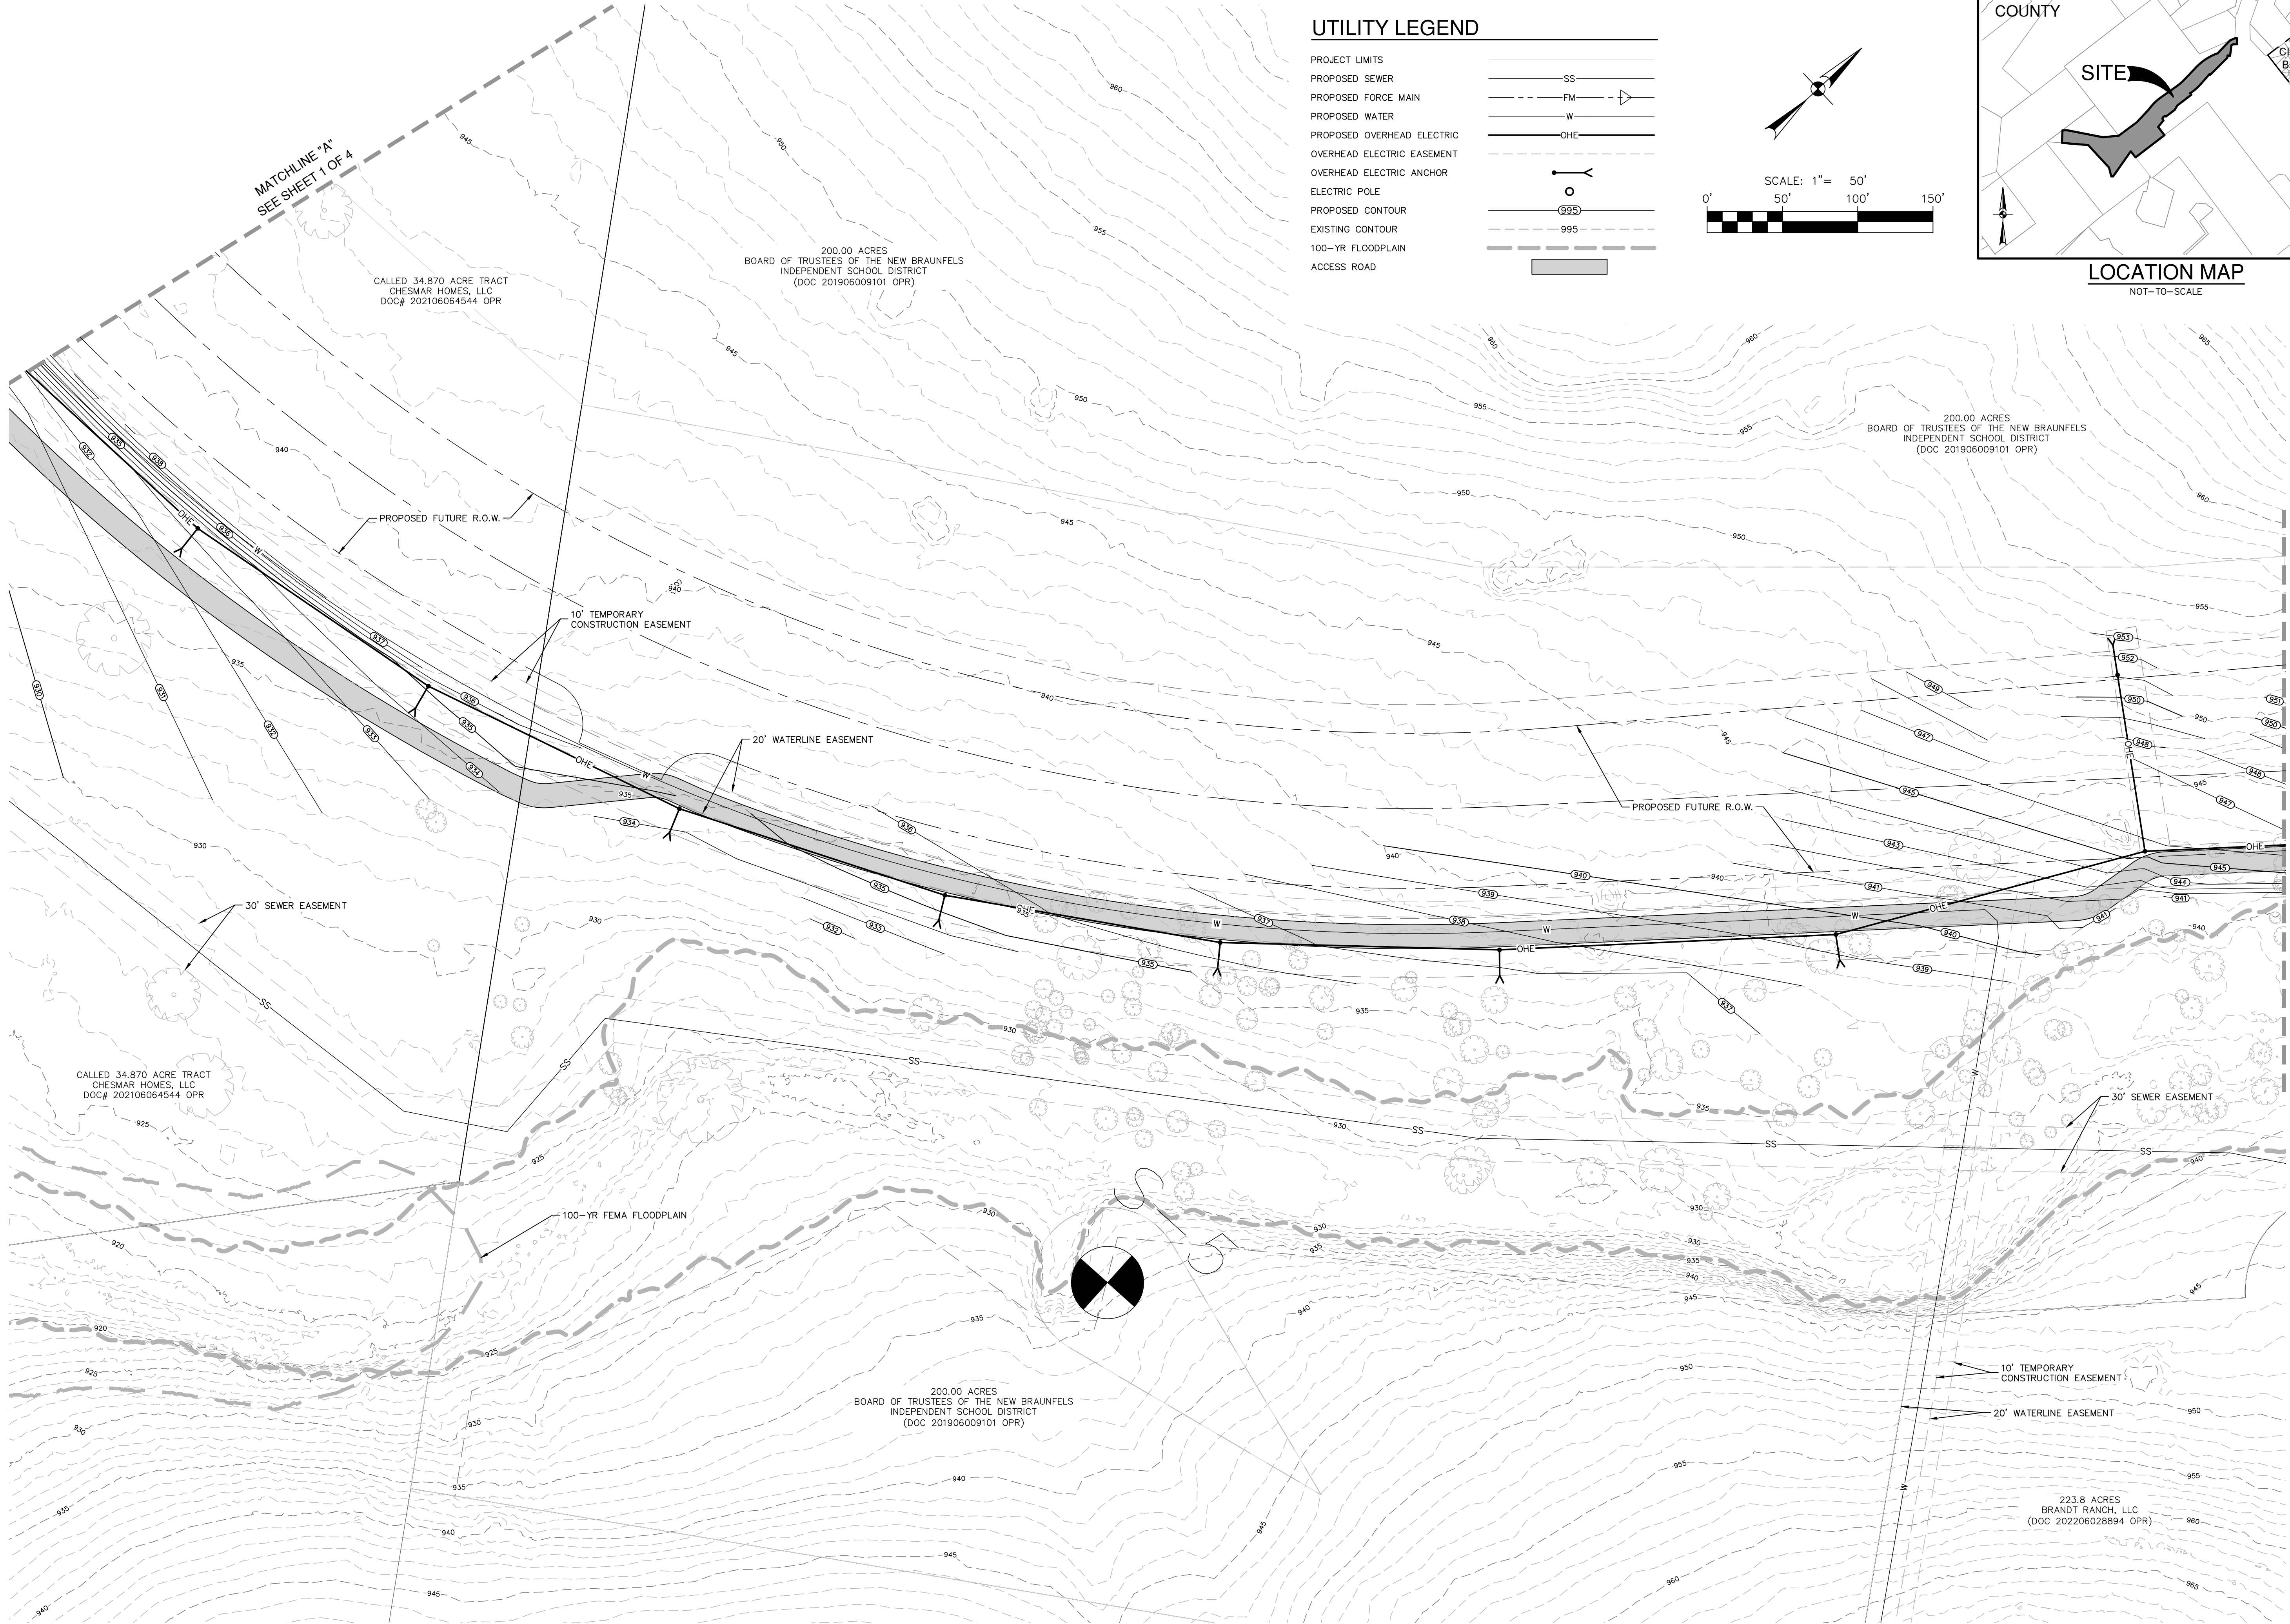

UTILITY LEGEND

PROJECT LIMITS	SS
PROPOSED SEWER	FM
PROPOSED FORCE MAIN	W
PROPOSED WATER	OHE
PROPOSED OVERHEAD ELECTRIC	
OVERHEAD ELECTRIC EASEMENT	
OVERHEAD ELECTRIC ANCHOR	
ELECTRIC POLE	
PROPOSED CONTOUR	925
EXISTING CONTOUR	995
100-YR FLOODPLAIN	
ACCESS ROAD	

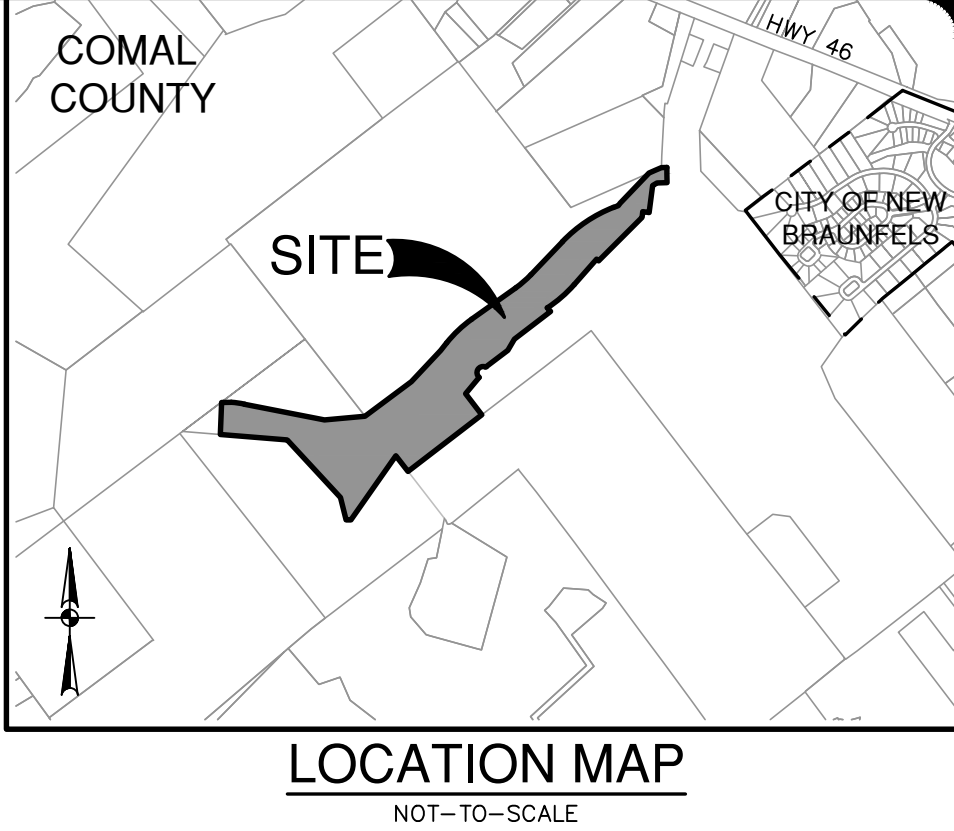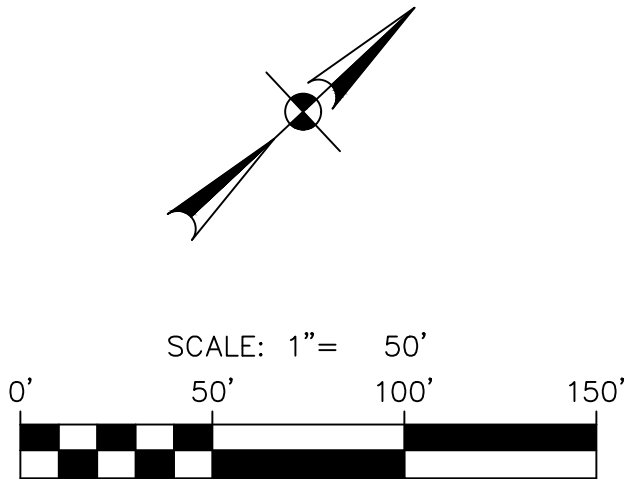

NO.	REVISION	DATE

PAPE-DAWSON
1677 INDEPENDENCE DR. STE 102 | NEW BRAUNFELS, TX 78132 | 830.632.5633
TEXAS ENGINEERING FIRM #470 | TEXAS SURVEYING FIRM #10028800

PURLSONG
COMAL COUNTY, TEXAS
OVERHEAD ELECTRIC EASEMENT
& LIFT STATION ACCESS GRADING

PLAT NO.	
JOB NO.	30041-17
DATE	JANUARY 2026
DESIGNER	HH
CHECKED	DRAWN HH
SHEET	2 OF 4

