



CONTRACTOR AND/OR CONTRACTOR'S INDEPENDENTLY RETAINED EMPLOYEE OR STRUCTURAL DESIGN/ GEOTECHNICAL/ SAFETY/EQUIPMENT CONSULTANT IF ANY, SHALL REVIEW THESE PLANS AND ANY AVAILABLE GEOTECHNICAL INFORMATION AND FIELD DATA TO DETERMINE THE APPROPRIATE LOCATION OF THE PROJECT WORK AREA IN ORDER TO IMPLEMENT CONTRACTOR'S TRENCH EXCAVATION SAFETY PROTECTION SYSTEMS, PROGRAMS AND PROCEDURES FOR THE PROJECT DESCRIBED IN THE CONTRACT DOCUMENTS. THE CONTRACTOR'S IMPLEMENTATION OF THESE SYSTEMS, PROGRAMS AND PROCEDURES SHALL BE SUBJECT TO INSPECTION AND VERIFICATION BY OSHA SAFETY PROTECTION THAT COMPLY WITH AS A MINIMUM, OSHA STANDARDS FOR TRENCH EXCAVATIONS. SPECIFICALLY, CONTRACTOR AND/OR CONTRACTOR'S INDEPENDENTLY RETAINED EMPLOYEE OR SAFETY/EQUIPMENT CONSULTANT SHALL CONDUCT VISUAL INSPECTIONS OF ALL ACTIVITIES OF INDIVIDUALS WORKING IN AND AROUND TRENCH EXCAVATION.

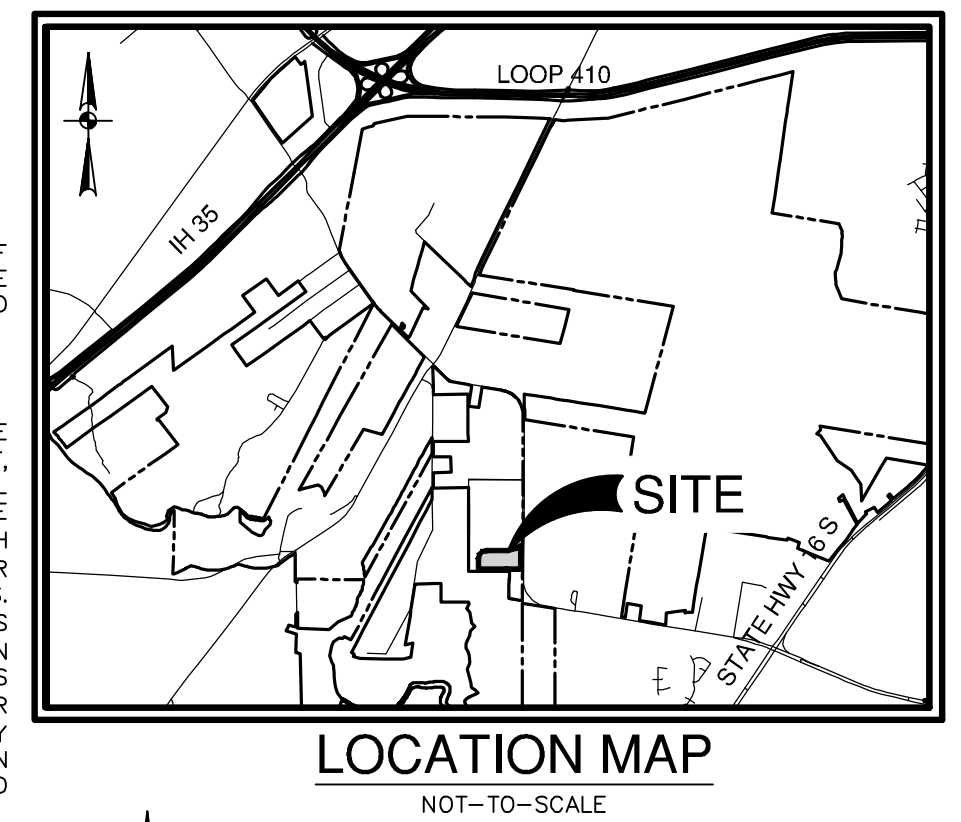

- 1 10' GAS, ELECTRIC, TELEPHONE AND CABLE TV EASEMENT
- 2 VARIABLE WIDTH RIGHT OF WAY DEDICATION
- 3 15' DRAINAGE ROW
- 4 21' DRAINAGE ROW
- 5 14' GAS, ELECTRIC, TELEPHONE AND CABLE TV EASEMENT
- 6 20' PERMANENT SEWER EASEMENT (VOL 16880, PG 203, OPR)

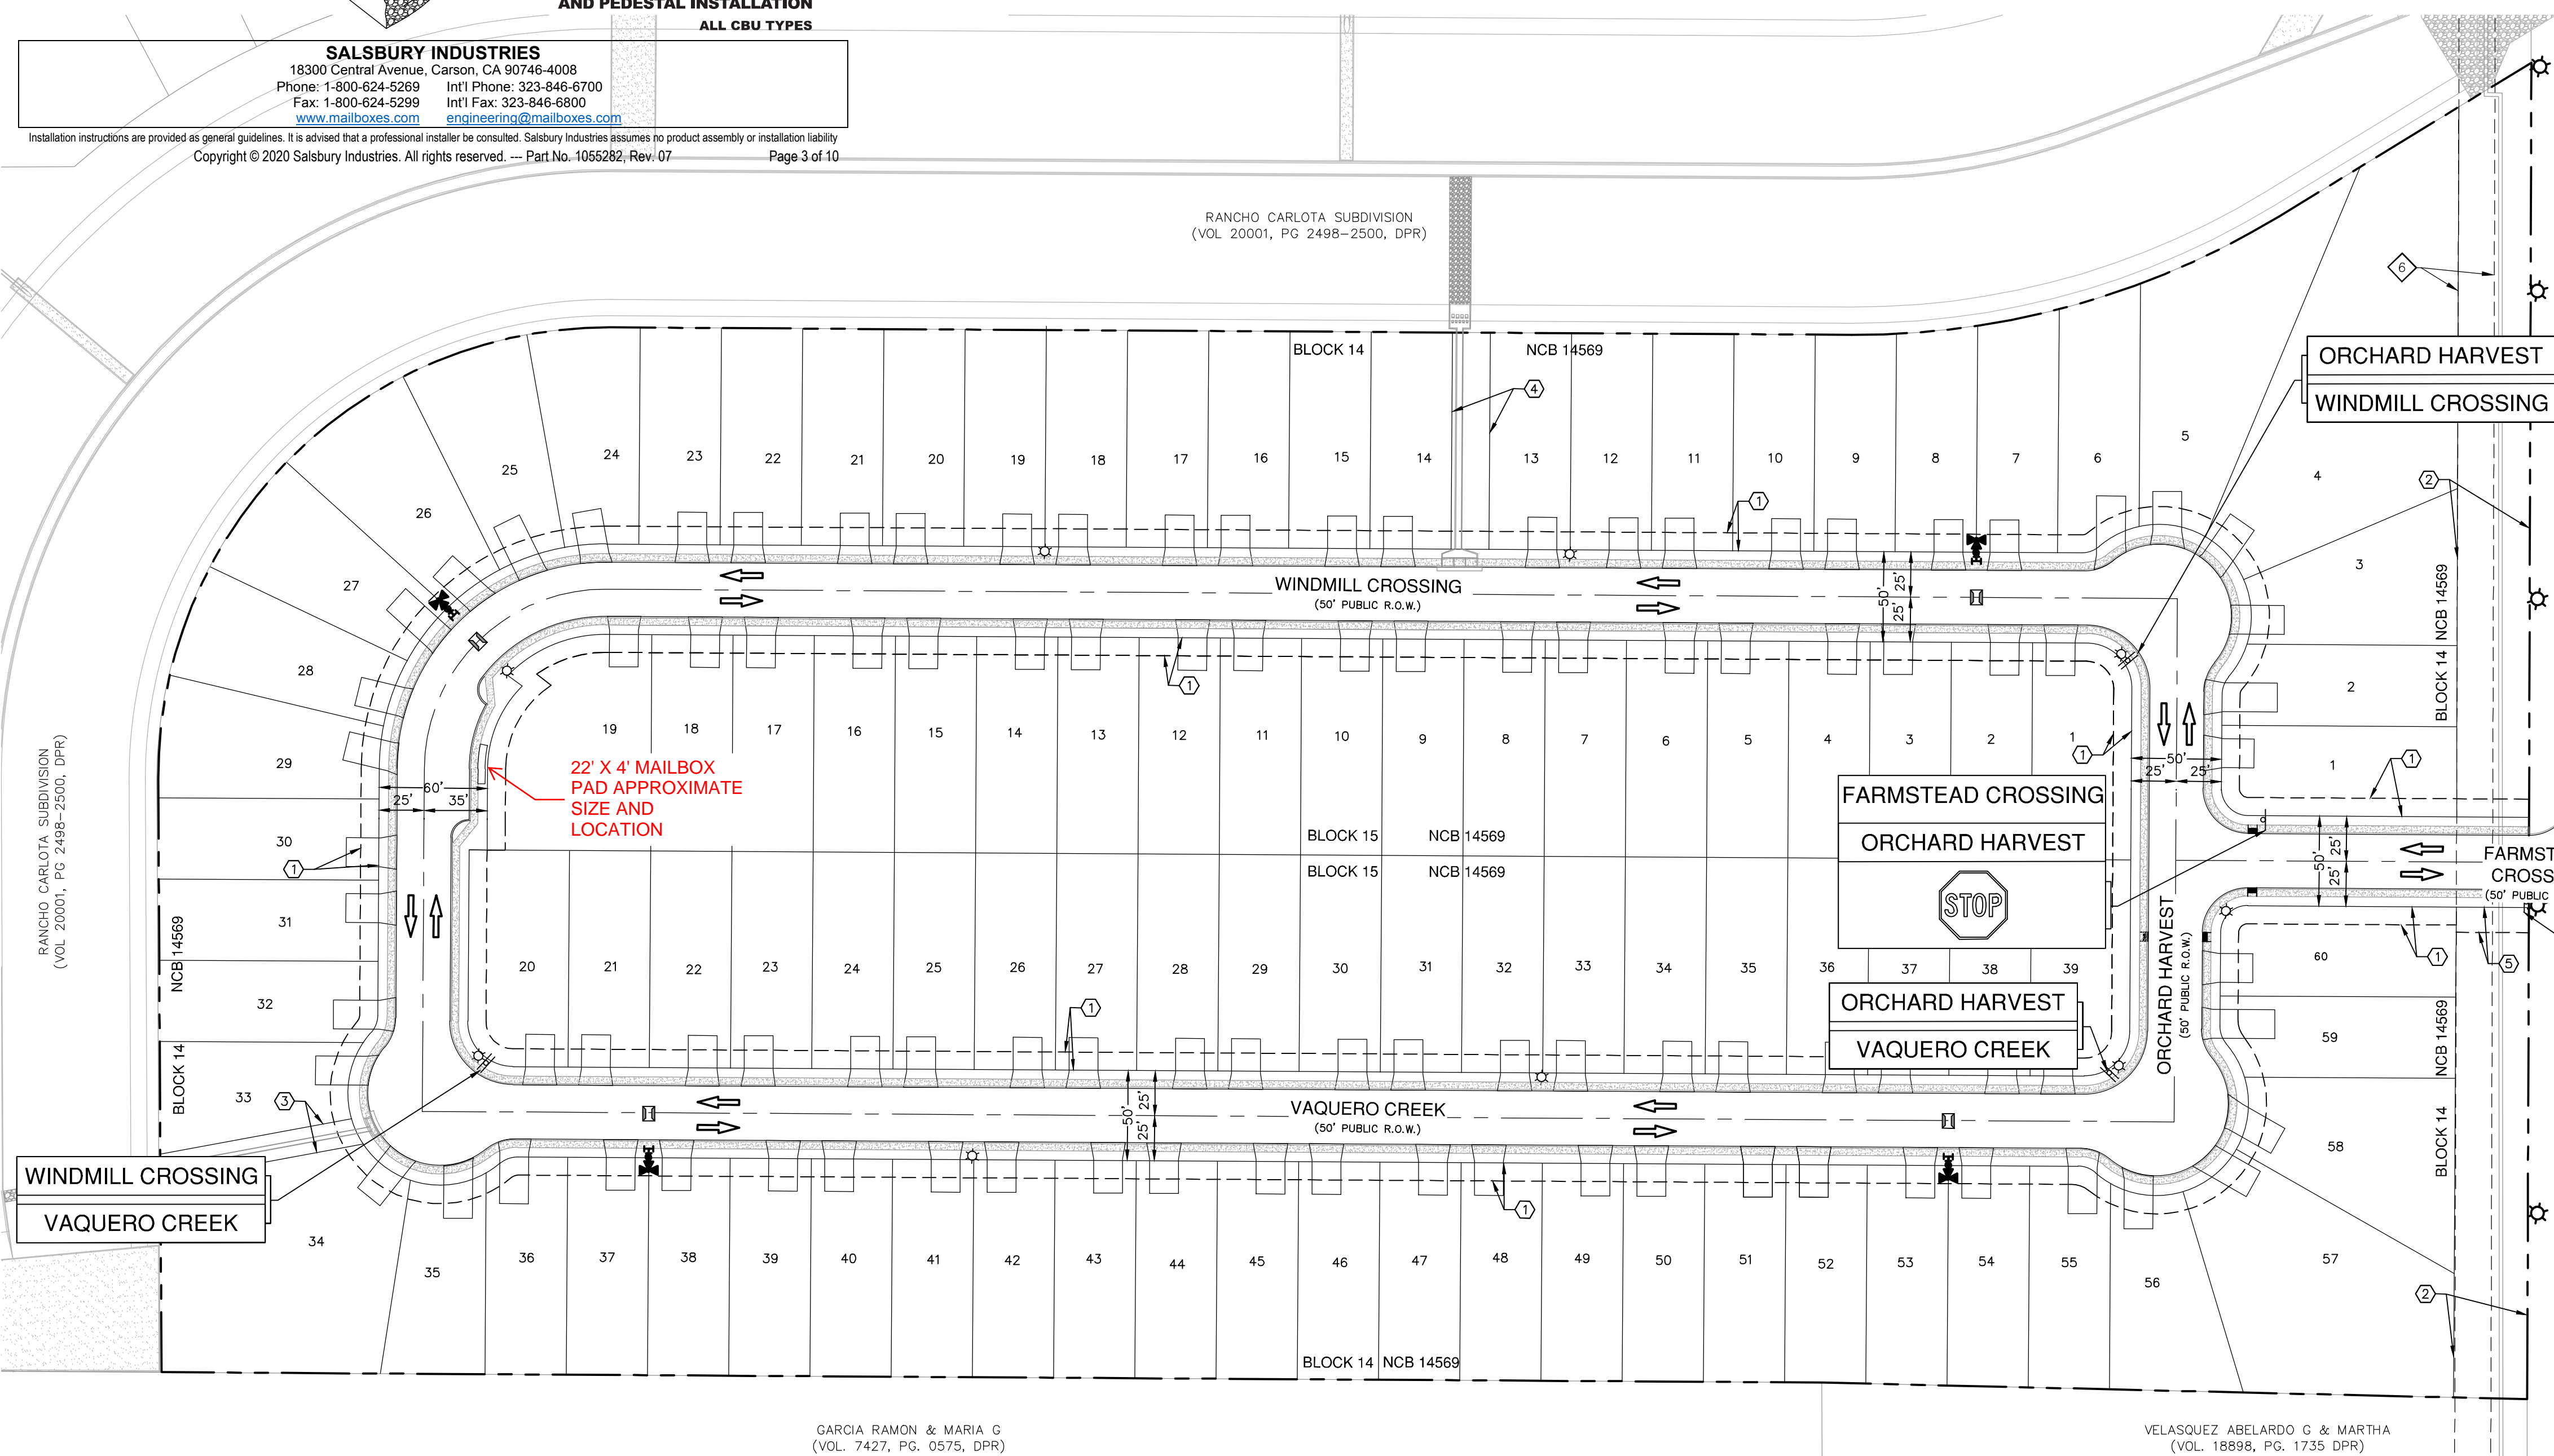

VELASQUEZ ABELARDO G & MARTHA  
(VOL. 18898, PG. 1735 DPR)

LAT NO. 23-11800285  
 OB NO. 12386-04  
 DATE DECEMBER 2023  
 DESIGNER RG  
 CHECKED AS DRAWN RD  
 SHEET 1 OF 1