




Date: Feb 12, 2025, 8:18am User ID: jmdonado
File: N:\CML\30004-43\Control\30004-43 C1.dwg

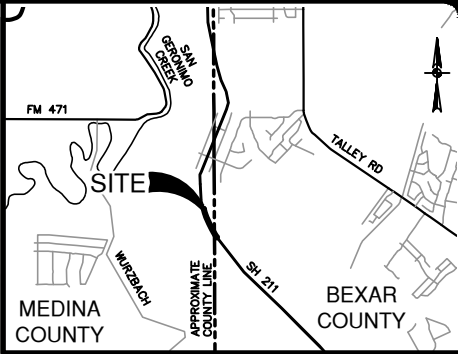

LOCATION MAP
NOT TO SCALE

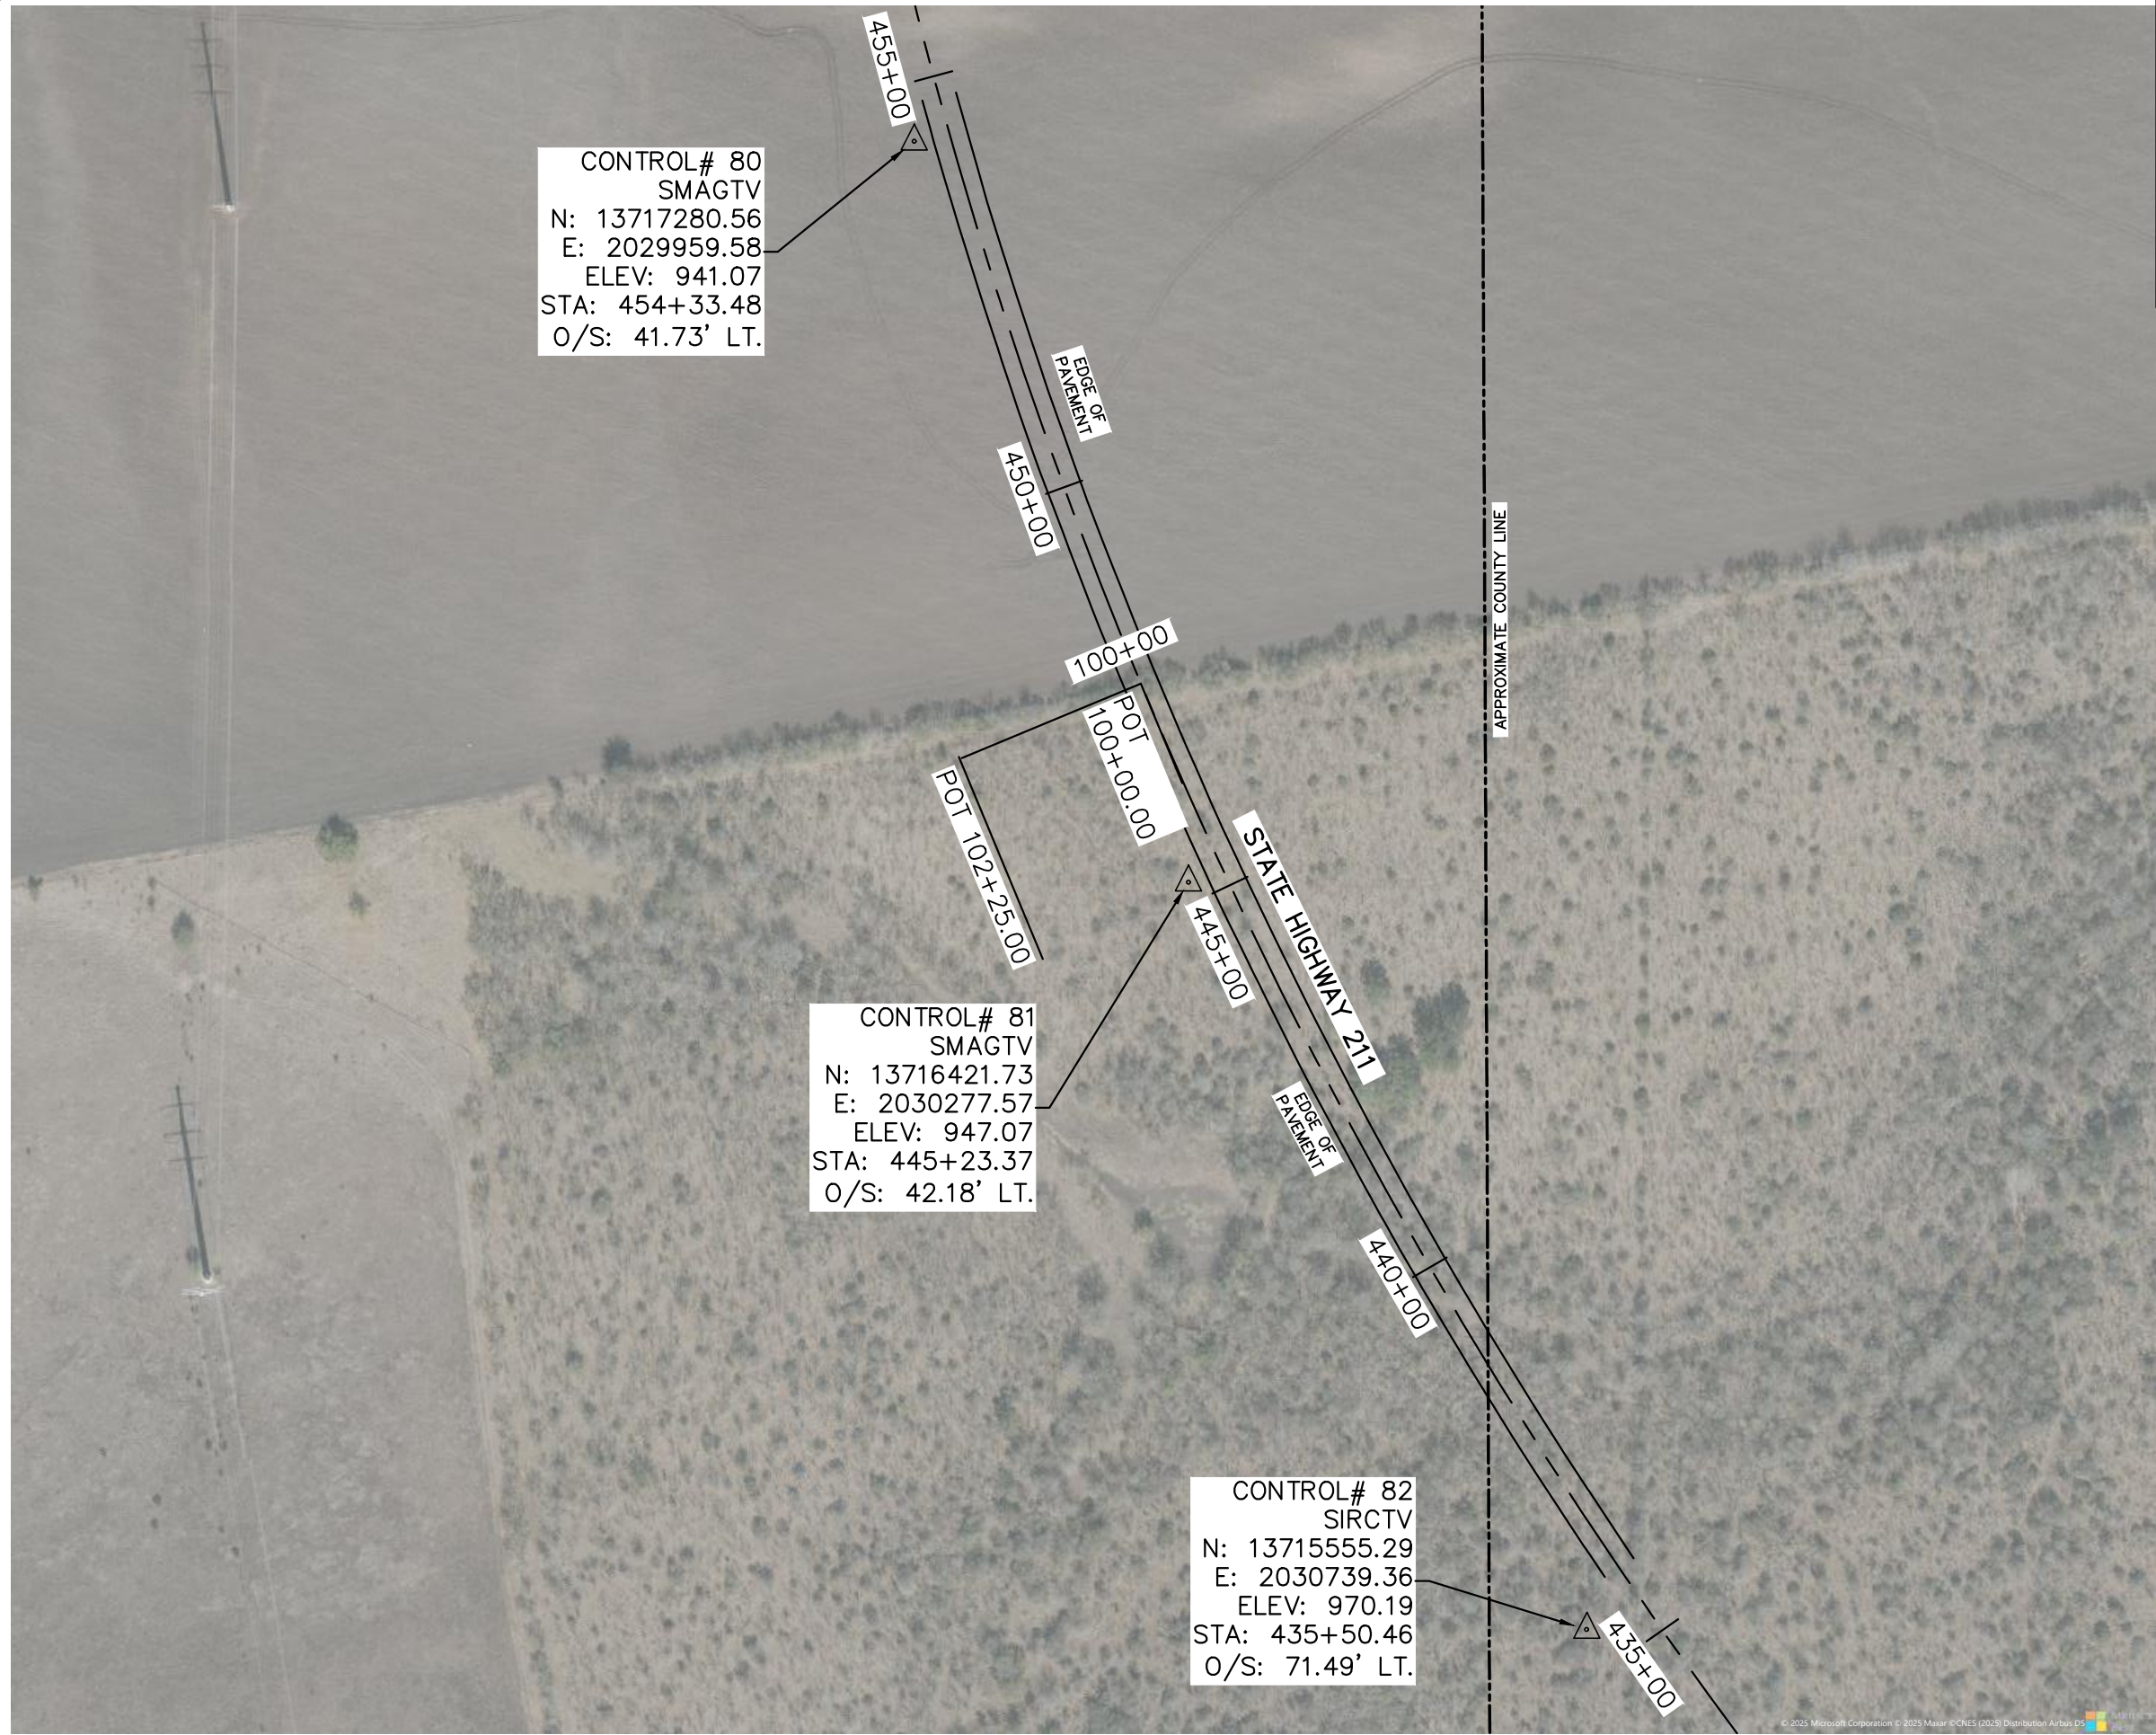

SCALE: 1" = 200'

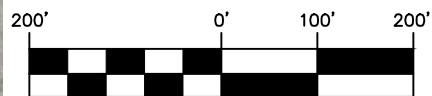

LEGEND

SMAGTV	SET MAG NAIL W/WASHER
SIRCTV	SET IRON ROD W/CAP
	MARKED "TRAVERSE"
N	NORTHING
E	EASTING
ELEV	ELEVATION
STA	STATION
O/S	OFFSET
LT.	LEFT

NOTES

- COORDINATES SHOWN ARE BASED ON THE TEXAS COORDINATE SYSTEM ESTABLISHED FOR THE SOUTH CENTRAL ZONE FROM THE NORTH AMERICAN DATUM OF 1983 (NA2011) EPOCH 2010.00 WITH A SURFACE ADJUSTMENT FACTOR OF 1.00017 APPLIED.
- ELEVATIONS SHOWN ARE BASED ON ASSUMED DATUM BASED ON THE REDBIRD RANCH DEVELOPMENT.

CONTROL SHEET
STATE HIGHWAY 211
SAN ANTONIO, BEXAR COUNTY, TEXAS