
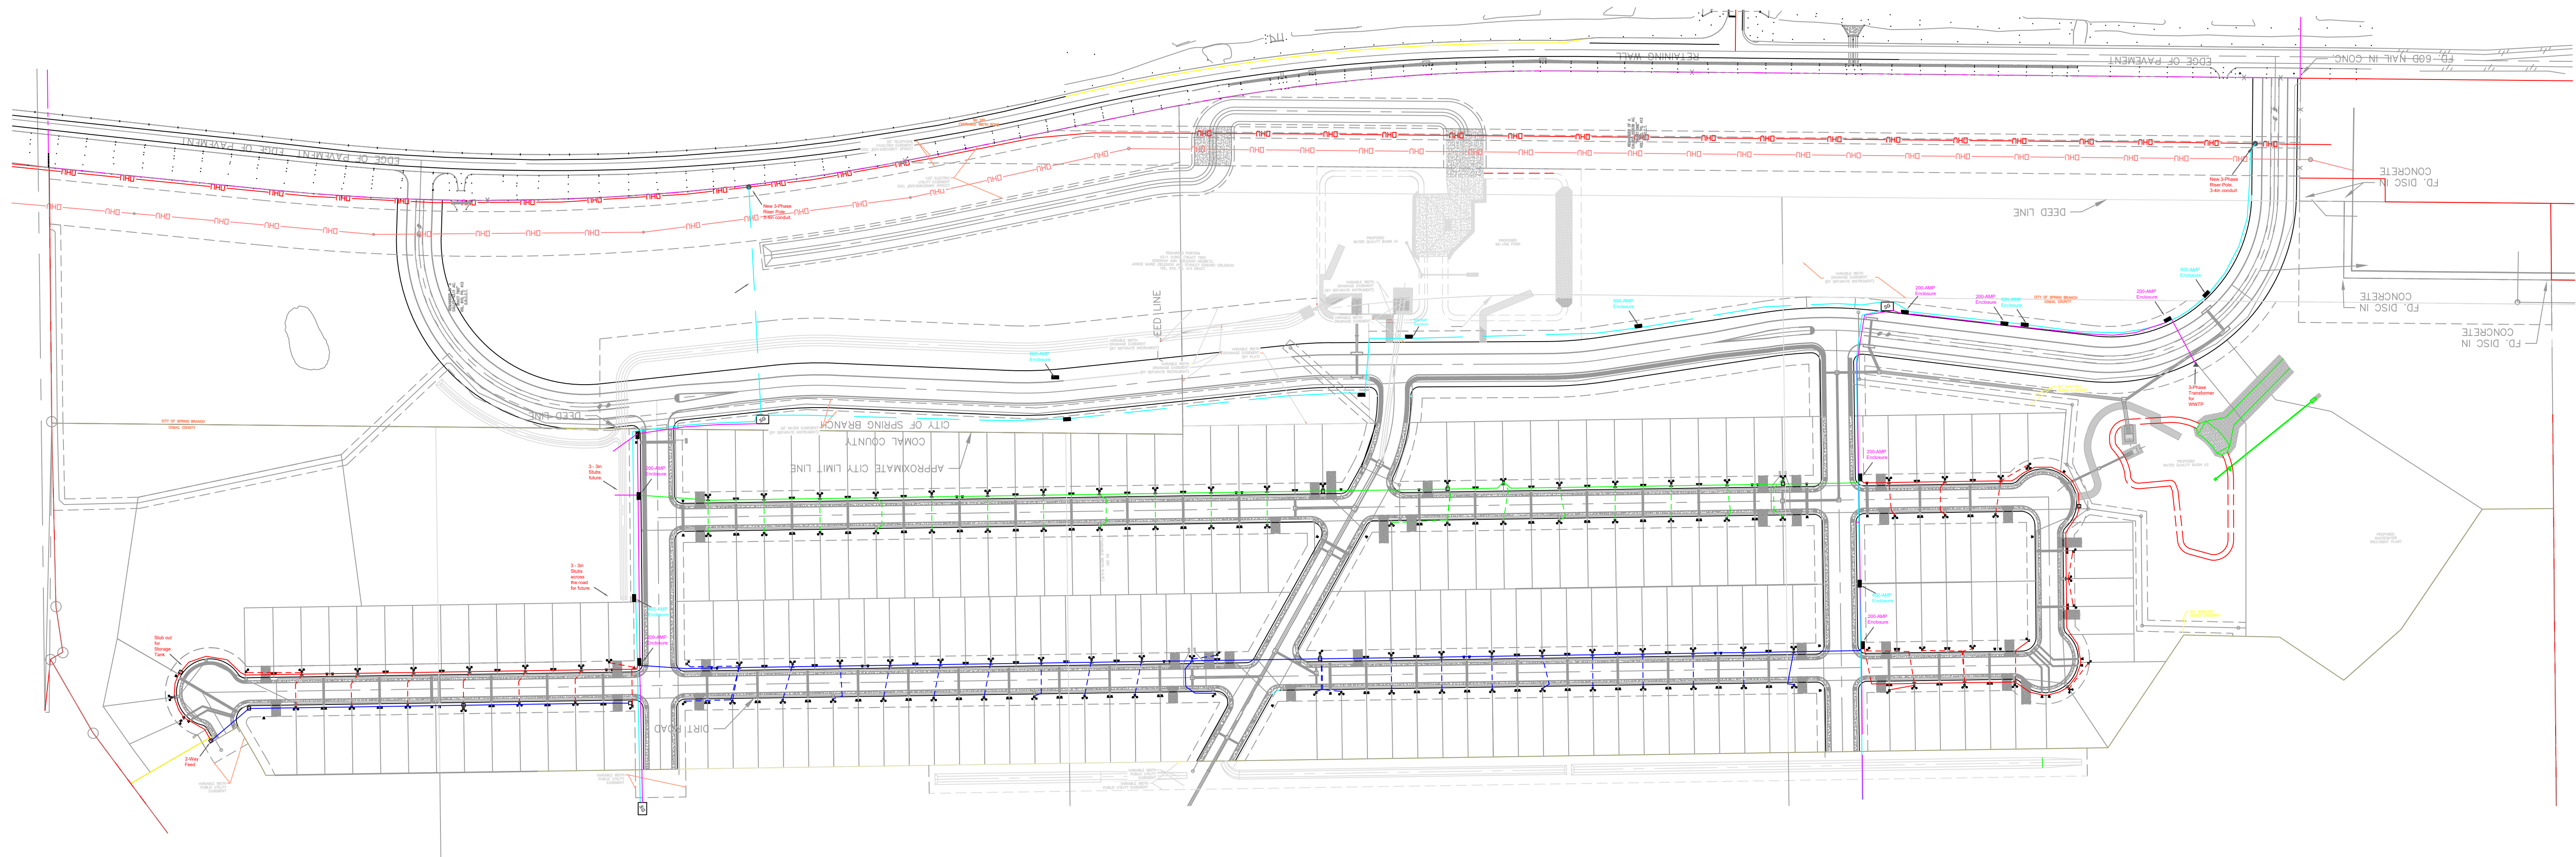


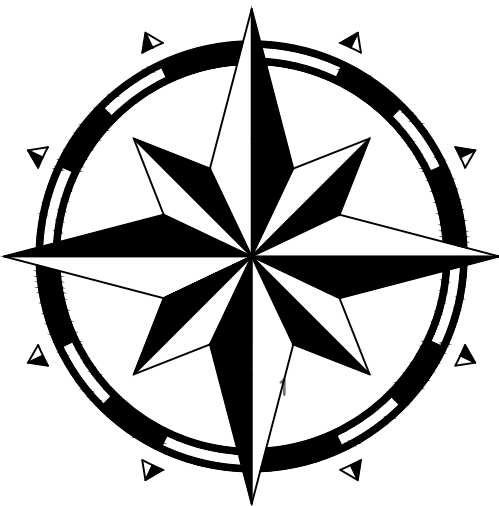

LEGEND

- Proposed Primary

- - -

Underground Stubs

- - -

Secondary

□

36" Primary Enclosure

○

Secondary Pedestals

●

Proposed 200-AMP ABC-Phase Phasing

●

A phase

●

B phase

●

C phase
- Existing PEC pole

▲

Transformer

■

74" Primary Enclosure


⊗

Switch Gear

●

Proposed 600-AMP ABC-Phase

Disclaimer: This product is for informational purposes only and was not prepared for or suitable for legal, engineering, or surveying purposes. It does not represent an on-the-ground survey and represents only the approximate relative location of the property boundaries and facilities. This product is distributed "AS-IS" and without warranties of any kind, either expressed or implied, including but not limited to warranties of fitness for a particular purpose or use, or as to its performance, accuracy, freedom from error, or as to any results generated through it's use.

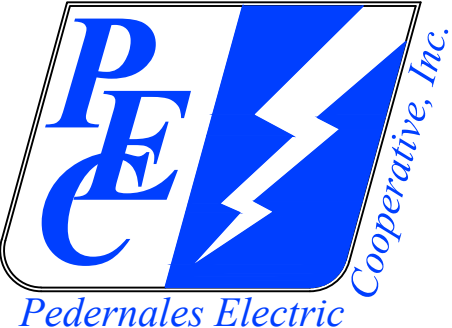

Phase 1 - Simmons Valley	23-Feb-24
	NOT TO SCALE
	n.valdez

N:\Noah Valdez\Simmons Valley\PEC Design CAD PDF Simmons Valley Phase 1.dwg