

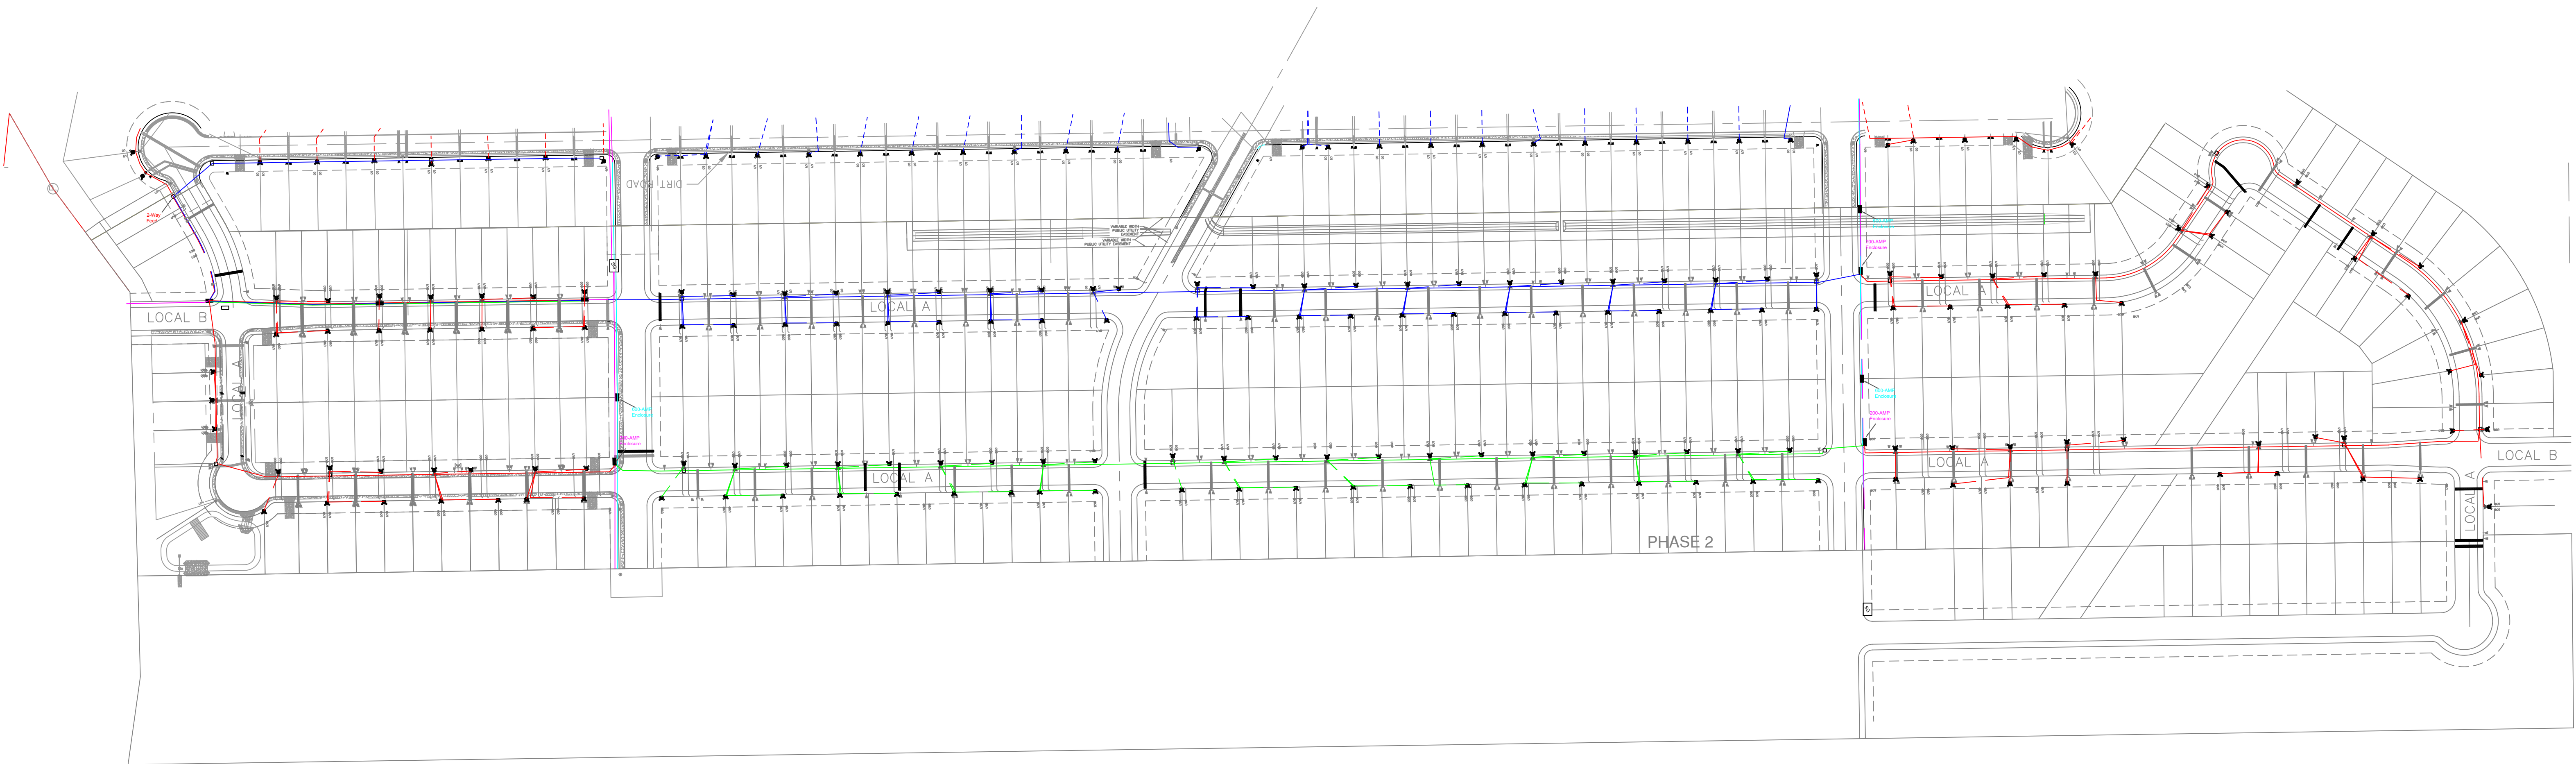


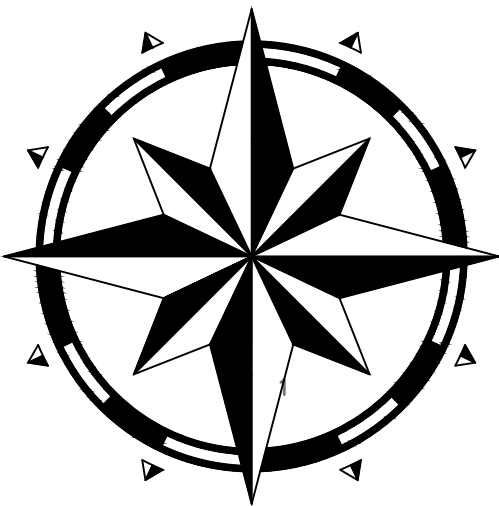

LEGEND

- | | |
|------------------------------|------------------------------|
| — Proposed Primary | ● Existing PEC pole |
| - - - Underground Stubs | ▲ Transformer |
| - - - Secondary | ■ 74" Primary Enclosure |
| □ 36" Primary Enclosure | SG Switch Gear |
| Secondary Pedestals | ● Proposed 200-AMP ABC-Phase |
| ● Proposed 200-AMP ABC-Phase | ● Proposed 600-AMP ABC-Phase |
| ● A phase | ● B phase |
| ● C phase | |

Disclaimer: This product is for informational purposes only and was not prepared for or suitable for legal, engineering, or surveying purposes. It does not represent an on-the-ground survey and represents only the approximate relative location of the property boundaries and facilities. This product is distributed "AS-IS" and without warranties of any kind, either expressed or implied, including but not limited to warranties of fitness for a particular purpose or use, or as to its performance, accuracy, freedom from error, or as to any results generated through it's use.

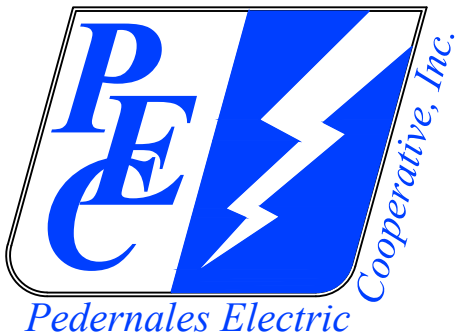

Phase 2 - Simmons Valley

23-Feb-24

NOT TO SCALE

n.valdez

N:\Noah Valdez\Simmons Valley\PEC Design CAD PDF Simmions Valley Phase 2.dwg