


HORIZONTAL AND VERTICAL CONTROL POINTS				
Point #	Northing	Easting	Elevation	Full Description
1	13,689,056.08	2,158,453.36	622.14	SET MAG NAIL & WASHER (TRAV)
2	13,689,624.97	2,158,445.32	622.38	SET MAG NAIL & WASHER (TRAV)
3	13,690,194.22	2,158,525.14	623.36	SET MAG NAIL & WASHER (TRAV)
4	13,690,828.19	2,161,063.48	624.67	SET MAG NAIL & WASHER (TRAV)
5	13,690,879.17	2,161,628.51	627.81	SET MAG NAIL & WASHER (TRAV)
6	13,690,840.00	2,162,110.41	624.57	SET MAG NAIL & WASHER (TRAV)
7	13,689,609.69	2,162,531.37	615.84	SET I.R. REDCAP (TRAV)
8	13,689,042.01	2,162,368.38	616.51	SET I.R. REDCAP (TRAV)
9	13,689,093.31	2,161,681.19	624.05	SET I.R. REDCAP (TRAV)
10	13,689,086.94	2,160,989.67	620.15	SET I.R. REDCAP (TRAV)
11	13,689,046.99	2,160,336.42	610.25	SET I.R. REDCAP (TRAV)
12	13,689,081.75	2,159,603.71	619.71	SET I.R. REDCAP (TRAV)
13	13,689,081.52	2,159,038.52	621.24	SET I.R. REDCAP (TRAV)
14	13,689,887.74	2,162,917.08	611.46	SET I.R. REDCAP (TRAV)
15	13,690,298.82	2,163,080.53	613.85	SET I.R. REDCAP (TRAV)
16	13,690,036.66	2,162,598.29	614.67	SET I.R. REDCAP (TRAV)
17	13,690,448.69	2,162,666.24	617.19	SET I.R. REDCAP (TRAV)
18	13,688,918.03	2,160,339.55	606.20	SET I.R. REDCAP (TRAV)
19	13,689,194.35	2,160,352.34	609.10	SET I.R. REDCAP (TRAV)
20	13,689,594.89	2,160,382.99	611.10	SET I.R. REDCAP (TRAV)
21	13,689,996.83	2,160,414.51	611.49	SET I.R. REDCAP (TRAV)
22	13,689,589.21	2,162,819.36		SET I.R. REDCAP (TRAV)

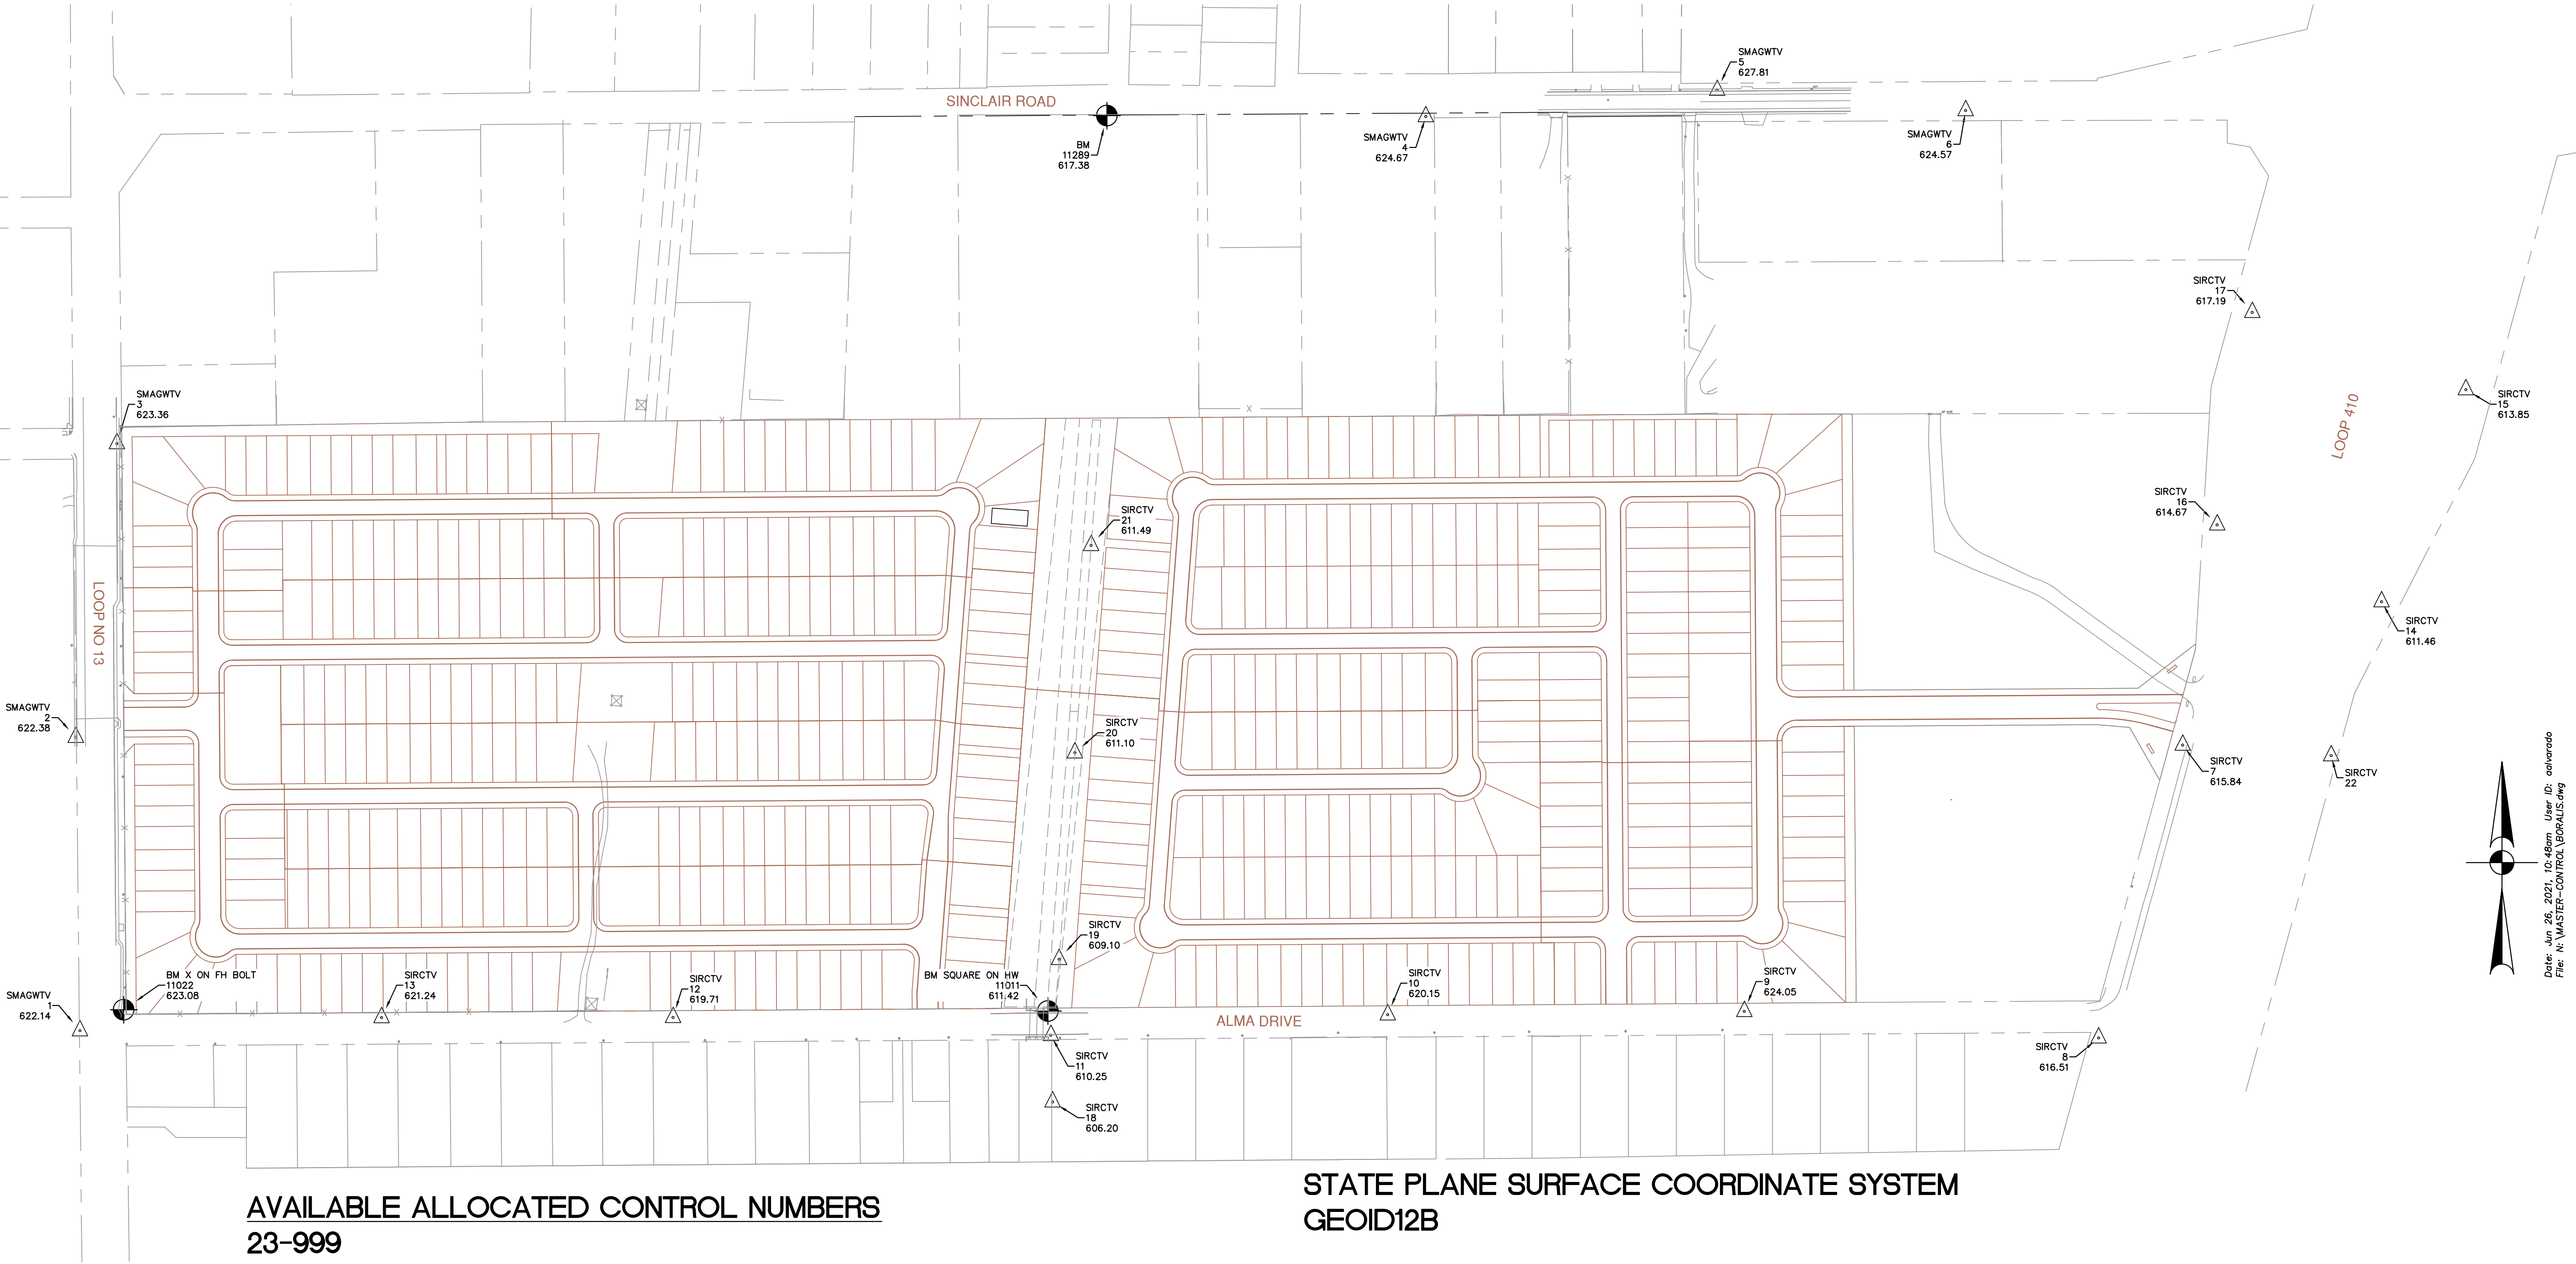

BENCHMARKS				
Point #	Northing	Easting	Elevation	Full Description
11011	13,689,094	2,160,331	611.42	SITE BENCH MARK - (SQUARE)
11022	13,689,097	2,158,538	623.08	SITE BENCH MARK - (X)
11289	13,690,830	2,160,445	617.38	SITE BENCH MARK - ()