
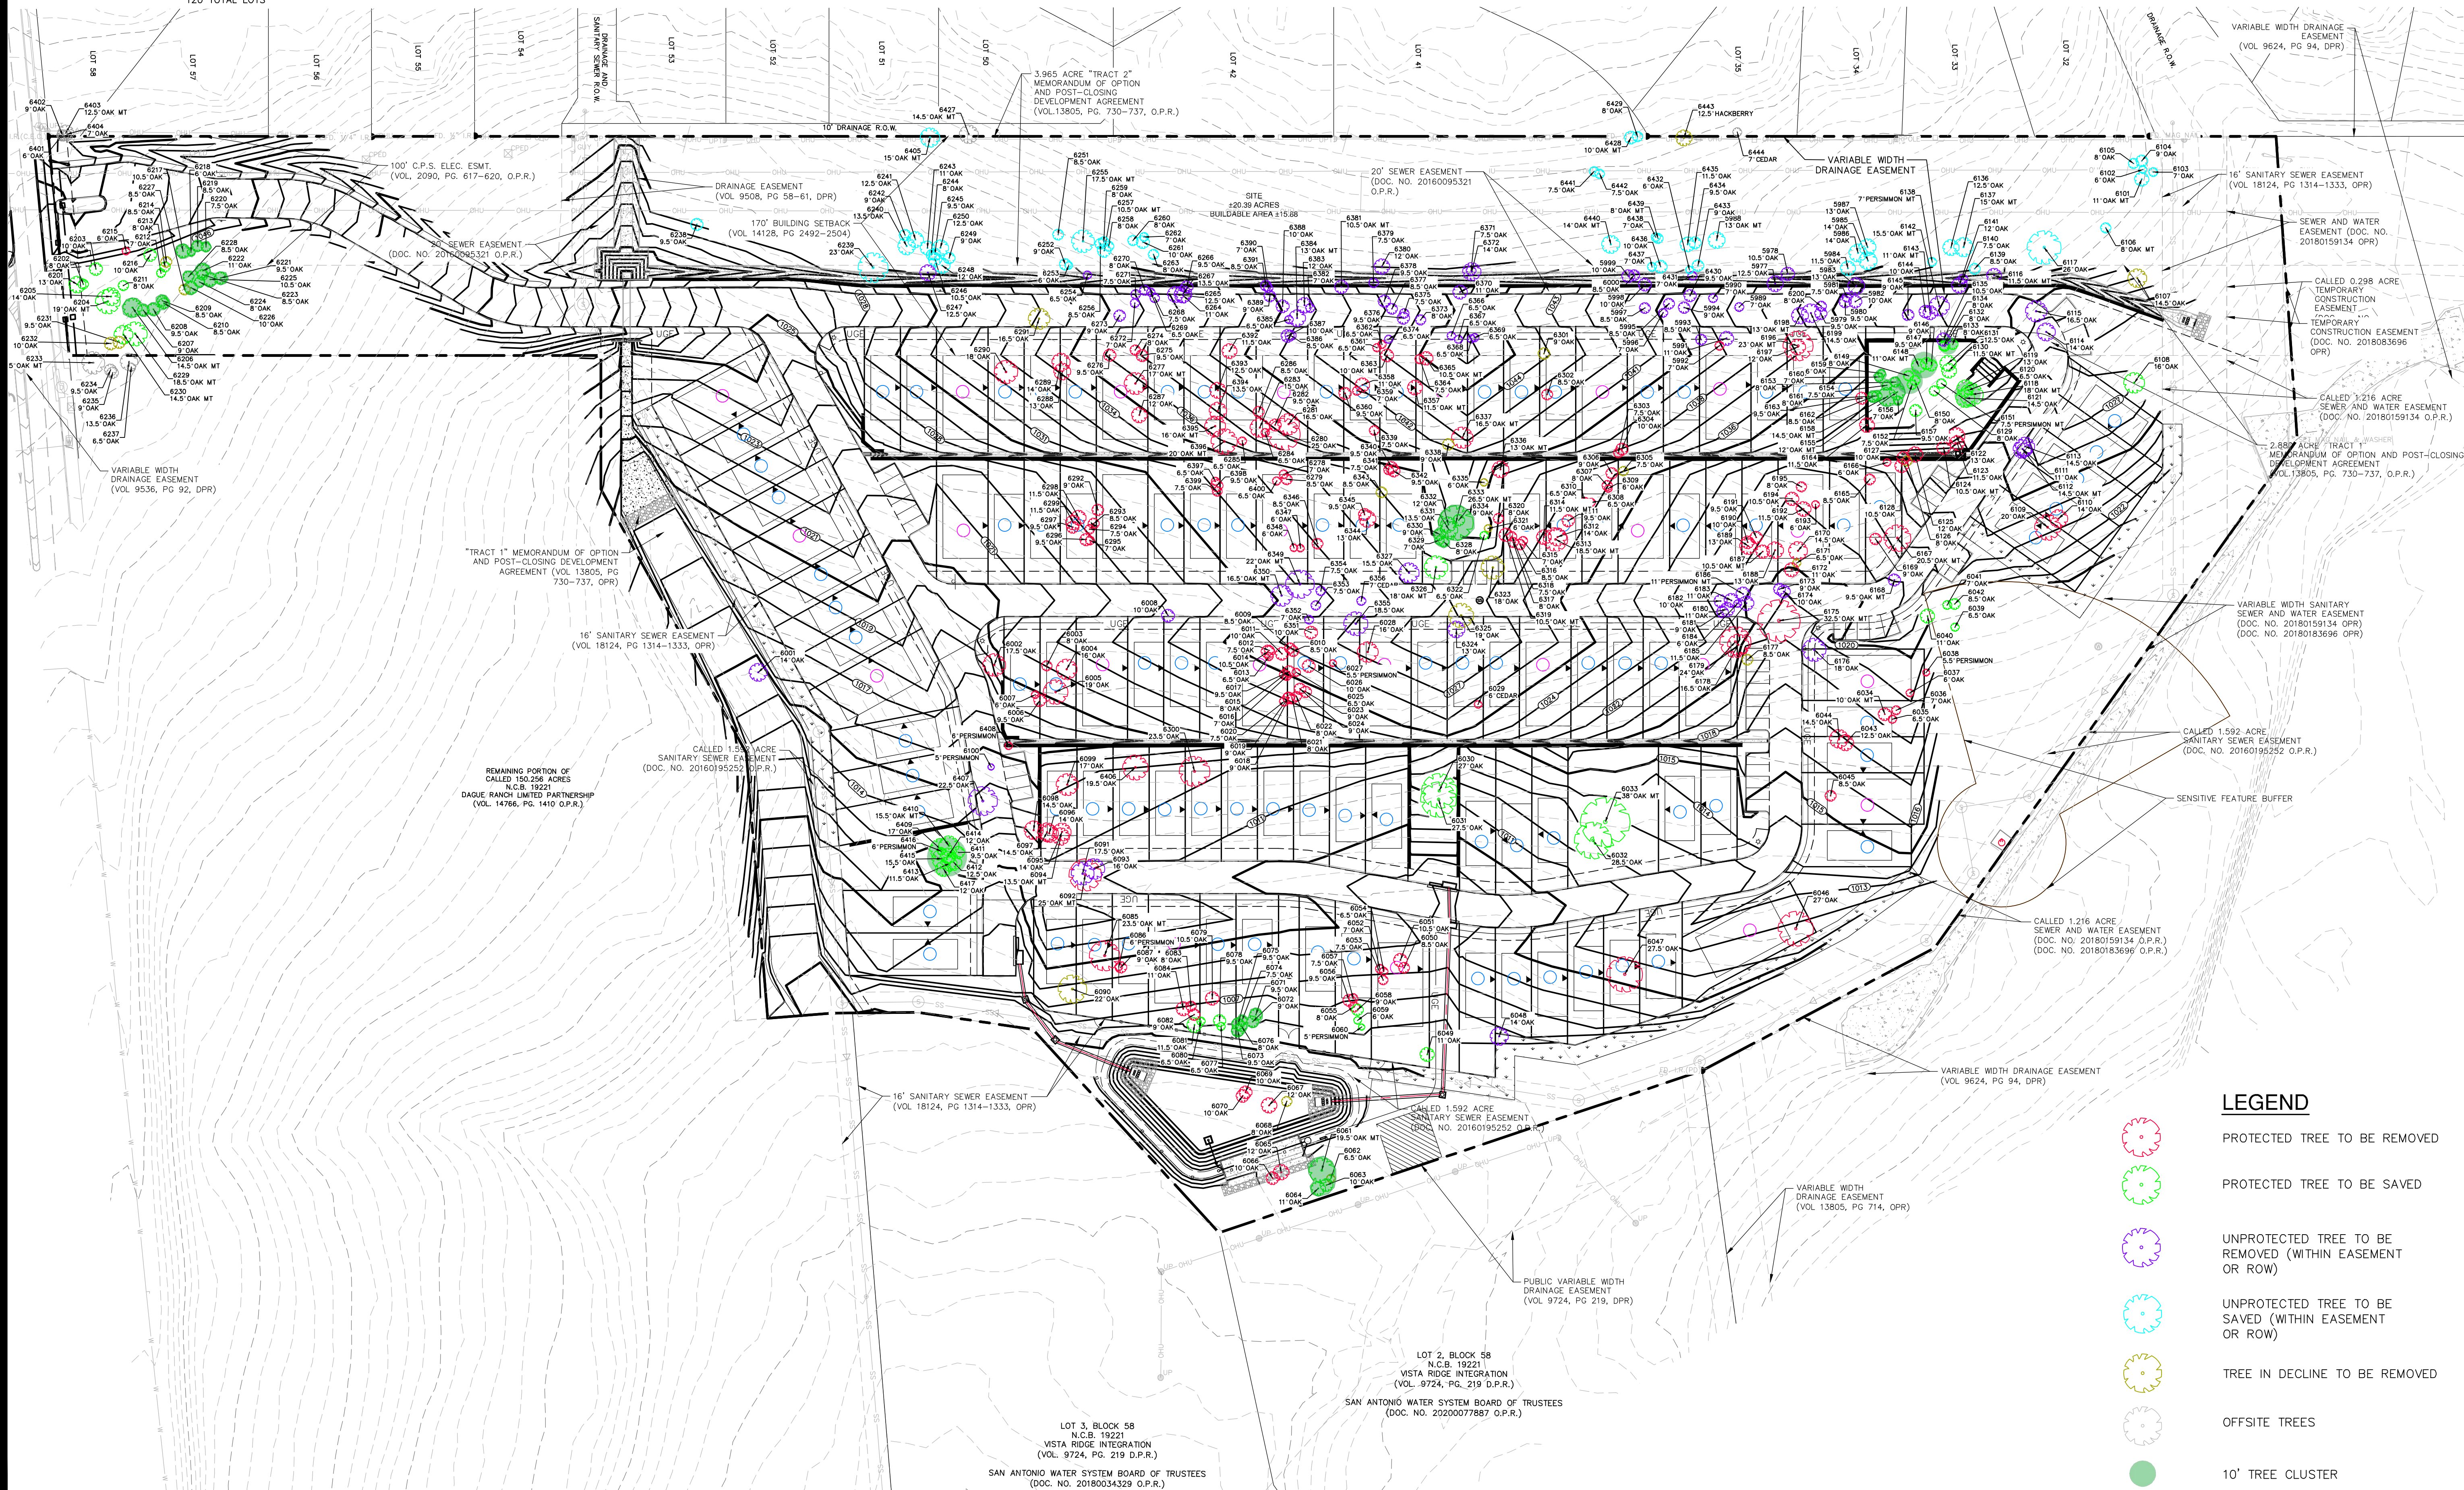
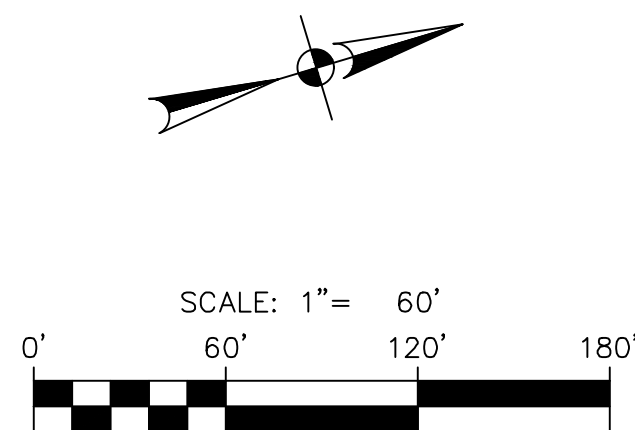


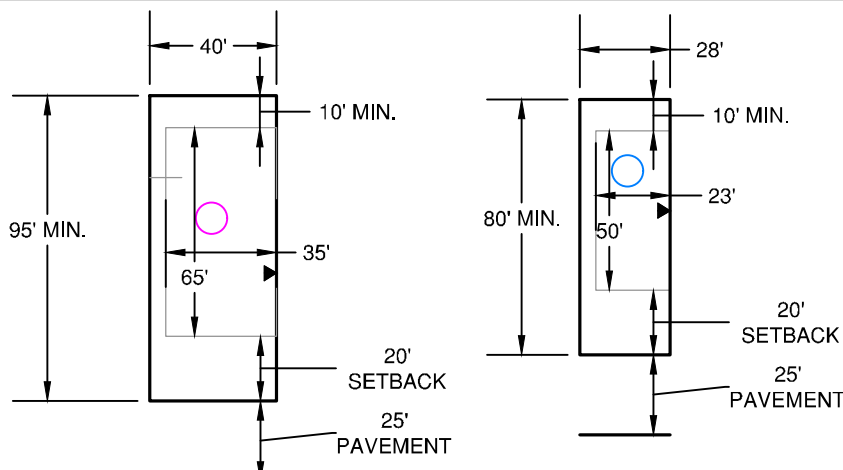

- LEGEND**
- PROTECTED TREE TO BE REMOVED
 - PROTECTED TREE TO BE SAVED
 - UNPROTECTED TREE TO BE REMOVED (WITHIN EASEMENT OR ROW)
 - UNPROTECTED TREE TO BE SAVED (WITHIN EASEMENT OR ROW)
 - TREE IN DECLINE TO BE REMOVED
 - OFFSITE TREES
 - 10' TREE CLUSTER

PAPE-DAWSON
ENGINEERS

SAN ANTONIO | AUSTIN | HOUSTON | FORT WORTH | DALLAS
2000 HW LOOP 410 | SAN ANTONIO, TX 78213 | 210.375.9000
TYPE FIRM REGISTRATION #470 | TBPUS FIRM REGISTRATION #10028800

CLASSEN-STEUBING UNIT 14
SAN ANTONIO, TEXAS

TREE PLAN

PLAT NO.	-
JOB NO.	7117-19
DATE	JUNE 2023
DESIGNER	AL
CHECKED	DRAWN DL
SHEET	EX

Date: Nov 01, 2023, 2:34pm User ID: dfrwls
File: P:\DATA\23\Design\SanAntonio\Tree\321831 Tree Plan.dwg

THIS DOCUMENT HAS BEEN PRODUCED FROM MATERIAL THAT WAS STORED AND/OR TRANSMITTED ELECTRONICALLY AND MAY HAVE BEEN INADVERTENTLY ALTERED. RELY ONLY ON FINAL HARDCOPY MATERIALS BEARING THE CONSULTANT'S ORIGINAL SIGNATURE AND SEAL. AERIAL IMAGERY PROVIDED BY GOOGLE/UNLESS OTHERWISE NOTED. Imagery © 2016/CopyrightDigitalGlobe Texas Orthomosaic Program, USDA Farm Service Agency

PROTECTED TREES TO BE REMOVED

PROTECTED (6" OR LARGER) TREES TO BE REMOVED			
POINT#	SPECIES	DBH(IN)	MT DIMS
5992	OAK	7	
6002	OAK	17.5	
6003	OAK	8	
6004	OAK	16	
6005	OAK	19	
6006	OAK	9.5	
6007	OAK	6	
6009	OAK	8.5	
6010	OAK	8.5	
6011	OAK	10	
6012	OAK	7.5	
6013	OAK	6.5	
6014	OAK	10.5	
6015	OAK	8	
6016	OAK	7	
6017	OAK	9.5	
6018	OAK	9	
6019	OAK	9	
6020	OAK	7.5	
6021	OAK	8	
6022	OAK	8	
6023	OAK	9	
6024	OAK	9	
6025	OAK	6.5	
6026	OAK	10	
6027	PERS	5.5	
6028	OAK	16	
6029	CDR	6	
6034	OAK	10 MT	8X4
6035	OAK	6.5	
6036	OAK	7	
6037	OAK	6	
6038	PERS	5.5	
6043	OAK	12.5	
6044	OAK	14.5	
6045	OAK	8.5	
6050	OAK	8.5	
6052	OAK	7	
6053	OAK	7.5	
6054	OAK	6.5	
6055	OAK	8	
6056	OAK	9.5	
6065	OAK	12	
6066	OAK	10	
6057	OAK	7.5	
6067	OAK	12	
6069	OAK	10	
6070	OAK	10.5	
6079	OAK	9	
6082	OAK	8	
6083	OAK	11	
6084	OAK	11	
6085	OAK	23.5 MT	16X15.5
6086	PERS	6	

PROTECTED (6" OR LARGER) TREES TO BE REMOVED

6094	OAK	13.5 MT	10X7.5
6095	OAK	14	
6096	OAK	14	
6097	OAK	14.5	
6098	OAK	14.5	
6099	OAK	17	
6109	OAK	20	
6110	OAK	14	
6122	OAK	13	
6123	OAK	11.5	
6124	OAK	10.5 MT	10.5X7X5
6125	OAK	12	
6127	OAK	10	
6128	OAK	10.5	
6130	OAK	11.5 MT	8X7
6131	OAK	12.5	
6163	OAK	9.5	
6164	OAK	11.5	
6165	OAK	8.5	
6166	OAK	6	
6167	OAK	20.5 MT	14X13
6169	OAK	9	
6170	OAK	14.5	
6172	OAK	11	
6178	OAK	16.5	
6187	OAK	10.5 MT	7X7
6188	OAK	13	
6189	OAK	13	
6190	OAK	10	
6191	OAK	9.5	
6192	OAK	11.5	
6193	OAK	6	
6194	OAK	10.5	
6195	OAK	8	
6196	OAK	23 MT	17X12
6197	OAK	12	
6215	OAK	6	
6274	OAK	8	
6275	OAK	9.5	
6276	OAK	9.5	
6277	OAK	17 MT	12X10
6278	OAK	7	
6279	OAK	8.5	
6281	OAK	16.5	
6282	OAK	9.5	
6283	OAK	15	
6285	OAK	6.5	
6286	OAK	8.5	
6287	OAK	12	
6288	OAK	13	
6289	OAK	14	
6290	OAK	18	
6292	OAK	9	

6293	OAK	8.5	
6294	OAK	7.5	
6295	OAK	7	
6296	OAK	9.5	
6297	OAK	9.5	
6298	OAK	11.5	
6299	OAK	11.5	
6300	OAK	23.5	
6302	OAK	8.5	
6304	OAK	9.5	
6306	OAK	9	
6307	OAK	8	
6308	OAK	6.5	
6310	OAK	6.5	
6311	OAK	9.5	
6312	OAK	14	
6313	OAK	18.5 MT	10.5X9X7
6315	OAK	7	
6316	OAK	8.5	
6317	OAK	8	
6318	OAK	7.5	
6319	OAK	10.5 MT	7.5X6.5
6320	OAK	8	
6336	OAK	13 MT	9X8
6337	OAK	16.5 MT	11.5X10
6339	OAK	7.5	
6340	OAK	9.5	
6341	OAK	7.5	
6342	OAK	9.5	
6344	OAK	13	
6345	OAK	9.5	
6346	OAK	8.5	
6347	OAK	6	
6348	OAK	6	
6351	OAK	10	
6357	OAK	11.5 MT	8.5X6.5
6358	OAK	11	
6359	OAK	7	
6360	OAK	9.5	
6361	OAK	6.5	
6362	OAK	6.5	
6363	OAK	10 MT	7X6
6364	OAK	7.5	
6365	OAK	10.5 MT	7.5X6.5
6392	OAK	11.5	
6393	OAK	12.5	
6394	OAK	13.5	
6395	OAK	16 MT	12X8.5
6396	OAK	20 MT	14X12
6397	OAK	6.5	
6398	OAK	9.5	
6399	OAK	7.5	
6400	OAK	6.5	
6406	OAK	19.5	
6408	PERS	6	
Total:		1703.5	

PROTECTED HERITAGE TREES (24" OR LARGER) TO BE REMOVED

HERITAGE TREES TO BE REMOVED			
POINT#	SPECIES	DBH(IN)	MT DIMS
6046	OAK	27	
6047	OAK	27.5	
6092	OAK	25 MT	17.5X15
6175	OAK	32.5 MT	15X9X8
6179	OAK	24	
Total:		136	

UNPROTECTED TREES TO BE REMOVED

UNPROTECTED (6" OR LARGER) SIGNIFICANT TREES WITHIN EASEMENT

UNPROTECTED TREES TO BE REMOVED			
POINT#	SPECIES	DBH(IN)	MT DIMS
5977	OAK	12.5	
5978	OAK	10.5	
5983	OAK	13	
5979	OAK	9.5	
5980	OAK	9.5	
5981	OAK	7.5	
5982	OAK	10	
5989	OAK	7	
5991	OAK	11	
5993	OAK	8.5	
5994	OAK	9	
5995	OAK	8.5	
5996	OAK	7	
5997	OAK	8.5	
5998	OAK	10	
5999	OAK	10	
6000	OAK	8.5	
6001	OAK	14	
6008	OAK	10	
6140	OAK	7.5	
6141	OAK	12	
6247	OAK	12.5	
6048	OAK	14	
6254	OAK	6.5	
6266	OAK	9.5	
6091	OAK	17.5	
6093	OAK	16	
6100	PERS	5	
6111	OAK	11	
6112	OAK	14.5 MT	11X7
6113	OAK	14.5	
6114	OAK	14	
6115	OAK	16.5	
6116	OAK	11.5 MT	8X7
6135	OAK	10.5	
6142	OAK	15.5 MT	11X9
6143	OAK	11 MT	6X6X4
6144	OAK	10	
6145	OAK	9	
6168	OAK	9.5 MT	6.5X6
6173	OAK	9	
6174	OAK	10	
6176	OAK	18	
6180	OAK	11	
6181	OAK	9	
6182	OAK	10	
6183	OAK	11	
6184	OAK	6	
6185	OAK	11.5	

6186	PERS	11 MT	5X5X4X3
6198	OAK	13 MT	10X6
6199	OAK	14.5	
6200	OAK	8	
6206	OAK	14.5 MT	10.5X8.5
6264	OAK	11	
6265	OAK	12.5	
6267	OAK	13.5	
6268	OAK	7.5	
6269	OAK	6.5	
6270	OAK	8	
6273	OAK	9	
6324	OAK	13	
6327	OAK	15.5	
6349	OAK	22 MT	10X9X8.5X7
6350	OAK	16.5 MT	12.5X8
6352	OAK	7	
6353	OAK	7.5	
6354	OAK	7.5	
6355	OAK	18.5	
6356	CDR	7	
6366	OAK	6.5	
6367	OAK	6.5	
6368	OAK	6.5	
6369	OAK	6.5	
6370	OAK	11	
6371	OAK	7.5	
6372	OAK	14	
6373	OAK	8	
6374	OAK	6.5	
6375	OAK	7.5	
6376	OAK	9.5	
6377	OAK	8.5	
6378	OAK	9.5	
6379	OAK	7.5	
6380	OAK	12	
6381	OAK	10.5 MT	7.5X6.5
6382	OAK	7	
6383	OAK	12	
6384	OAK	13 MT	9.5X7
6385	OAK	6.5	
6386	OAK	8.5	
6387	OAK	10	
6388	OAK	10	
6389	OAK	9	
6390	OAK	7	
6391	OAK	8.5	
6407	OAK	22.5	
6430	OAK	9.5	
6431	OAK	7	
Total:		1040	

PROTECTED TREES TO REMAIN

PROTECTED (6" OR LARGER) TREES TO REMAIN

PROTECTED TREE TO BE SAVED			
POINT #	SPECIES	DBH(IN)	MT DIMS
6039	OAK	6.5	
6040	OAK	11	
6041	OAK	7	
6042	OAK	8.5	
6049	OAK	11	
6058	OAK	9	
6059	OAK	6	
6060	PERS	5	
6061	OAK	19.5 MT	14X11
6063	OAK	10	
6064	OAK	11	
6071	OAK	9.5	
6072	OAK	9	
6073	OAK	9.5	
6074	OAK	7.5	
6075	OAK	9.5	
6076	OAK	8	
6077	OAK	6.5	
6078	OAK	9.5	
6080	OAK	6.5	
6081	OAK	11.5	
6108	OAK	16	
6118	OAK	18 MT	13X10
6119	OAK	13	
6120	OAK	6.5	
6121	OAK	14.5	
6129	OAK	8	
6132	OAK	8	
6133	OAK	8	
6134	OAK	8	
6146	OAK	9	
6147	OAK	9.5	
6148	OAK	11 MT	8X6
6149	OAK	8	
6150	OAK	8	
6151	PERS	7.5 MT	5X5
6152	OAK	7.5	
6153	OAK	8	
6154	OAK	7.5	
6155	OAK	12 MT	8.5X7
6156	OAK	7	
6157	OAK	9.5	
6158	OAK	14.5 MT	10X9
6159	OAK	6	
6160	OAK	7	
6161	OAK	8	
6162	OAK	8.5	
6201	OAK	13	
6202	OAK	8	
6203	OAK	10	
6204	OAK	19 MT	13X12
6205	OAK	14	
6206	OAK	14.5 MT	10.5X8.5
6207	OAK	9	
6208	OAK	9.5	
6209	OAK	8.5	
6210	OAK	8.5	
6211	OAK	8	
6212	OAK	7	
6213	OAK	8	
6216	OAK	10	
6217	OAK	10.5	
6218	OAK	6	
6219	OAK	8.5	
6220	OAK	7.5	
6221	OAK	9.5	
6222	OAK	11	
6223	OAK	8.5	
6224	OAK	8	
6225	OAK	10.5	
6226	OAK	10	
6228	OAK	8.5	
6229	OAK	18.5 MT	13X10.5
6230	OAK	14.5 MT	10X9
6271	OAK	7.5	
6272	OAK	7	
6322	OAK	6.5	
6326	OAK	18 MT	13.5X9
6328	OAK	8	
6329	OAK	7	
6330	OAK	9	
6331	OAK	13.5	
6332	OAK	12	
6334	OAK	9	
6409	OAK	17	
6410	OAK	15.5 MT	11.5X8
6411	OAK	9.5	
6412	OAK	12.5	
6413	OAK	11.5	
6414	OAK	12	
6415	OAK	15.5	
6416	PERS	6	
6417	OAK	12	
Total:		927.5	

PROTECTED HERITAGE (24" OR LARGER) TREES TO REMAIN

PROTECTED HERITAGE TO BE SAVED			
--------------------------------	--	--	--