

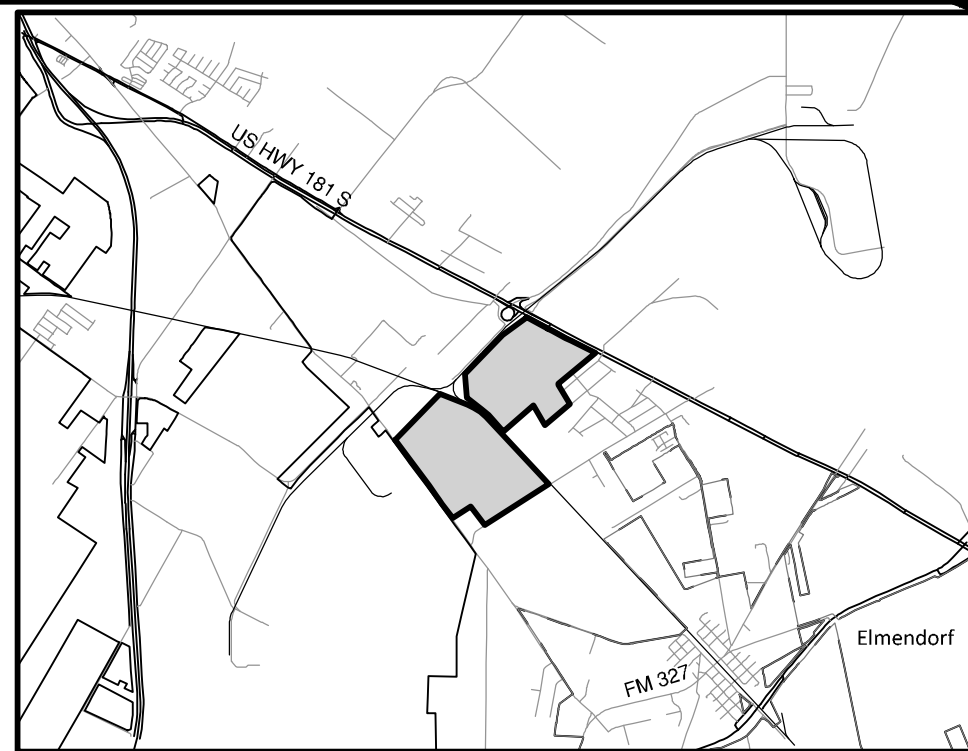


Date: May 17, 2024, 10:03am, User: ID: rcoronado
File: P:\24\182\08\Design\Chal\Exhibit\Stone Garden Unit 3A-3B Fence Exhibit.dwg

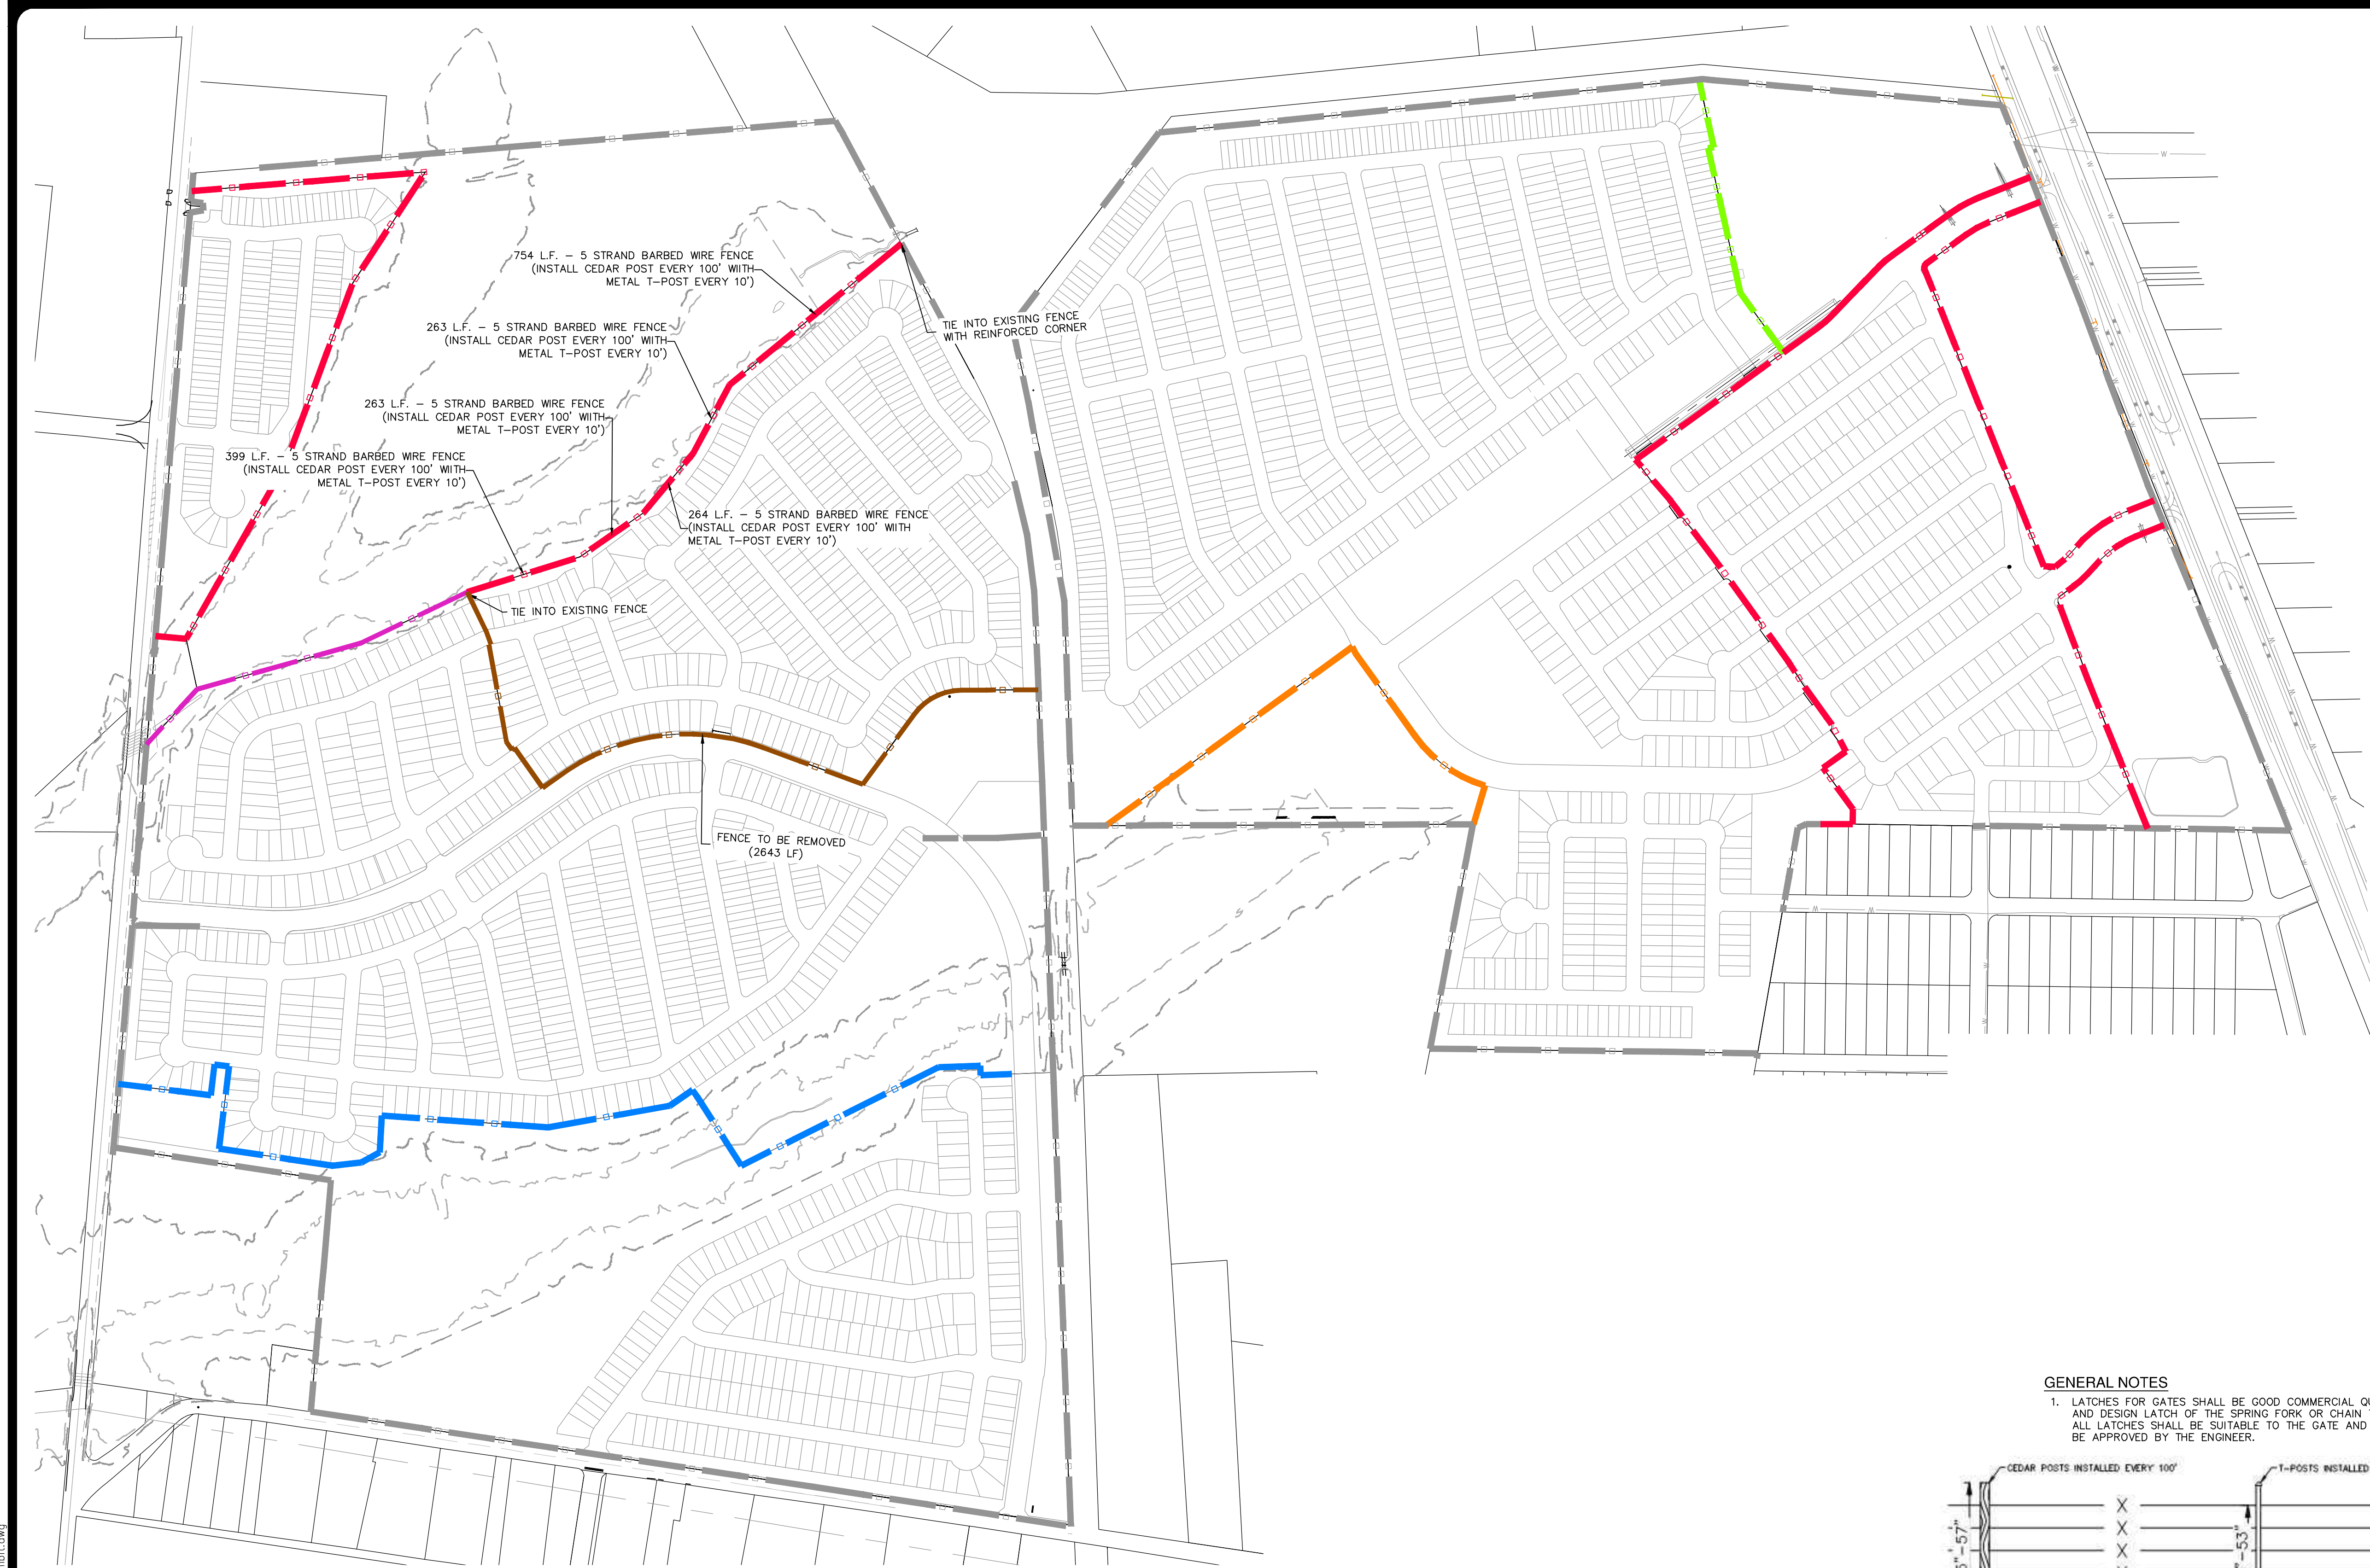

LOCATION MAP
NOT-TO-SCALE

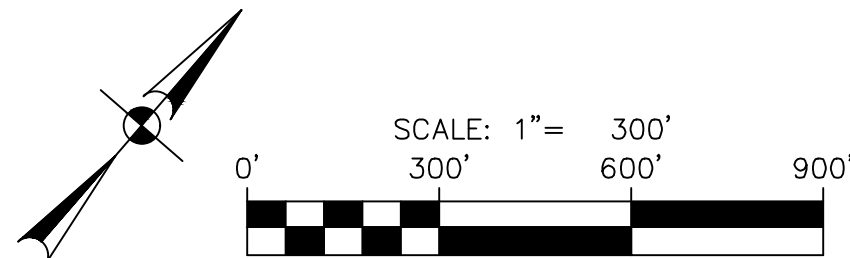


LEGEND

- EXISTING FENCE
- FENCE TO BE REMOVED 2643 L.F.
- NEW FENCE (TAKE 1A) 4216 L.F.
- NEW FENCE (TAKE 1B) 1835 L.F.
- NEW FENCE (TAKE 1C) 1230 L.F.
- NEW FENCE (TAKE 2) 1943 L.F.
- NEW FENCE (TAKE 2) 1006 L.F.

GENERAL NOTES

- LATCHES FOR GATES SHALL BE GOOD COMMERCIAL QUALITY AND DESIGN LATCH OF THE SPRING FORK OR CHAIN TYPE. ALL LATCHES SHALL BE SUITABLE TO THE GATE AND SHALL BE APPROVED BY THE ENGINEER.

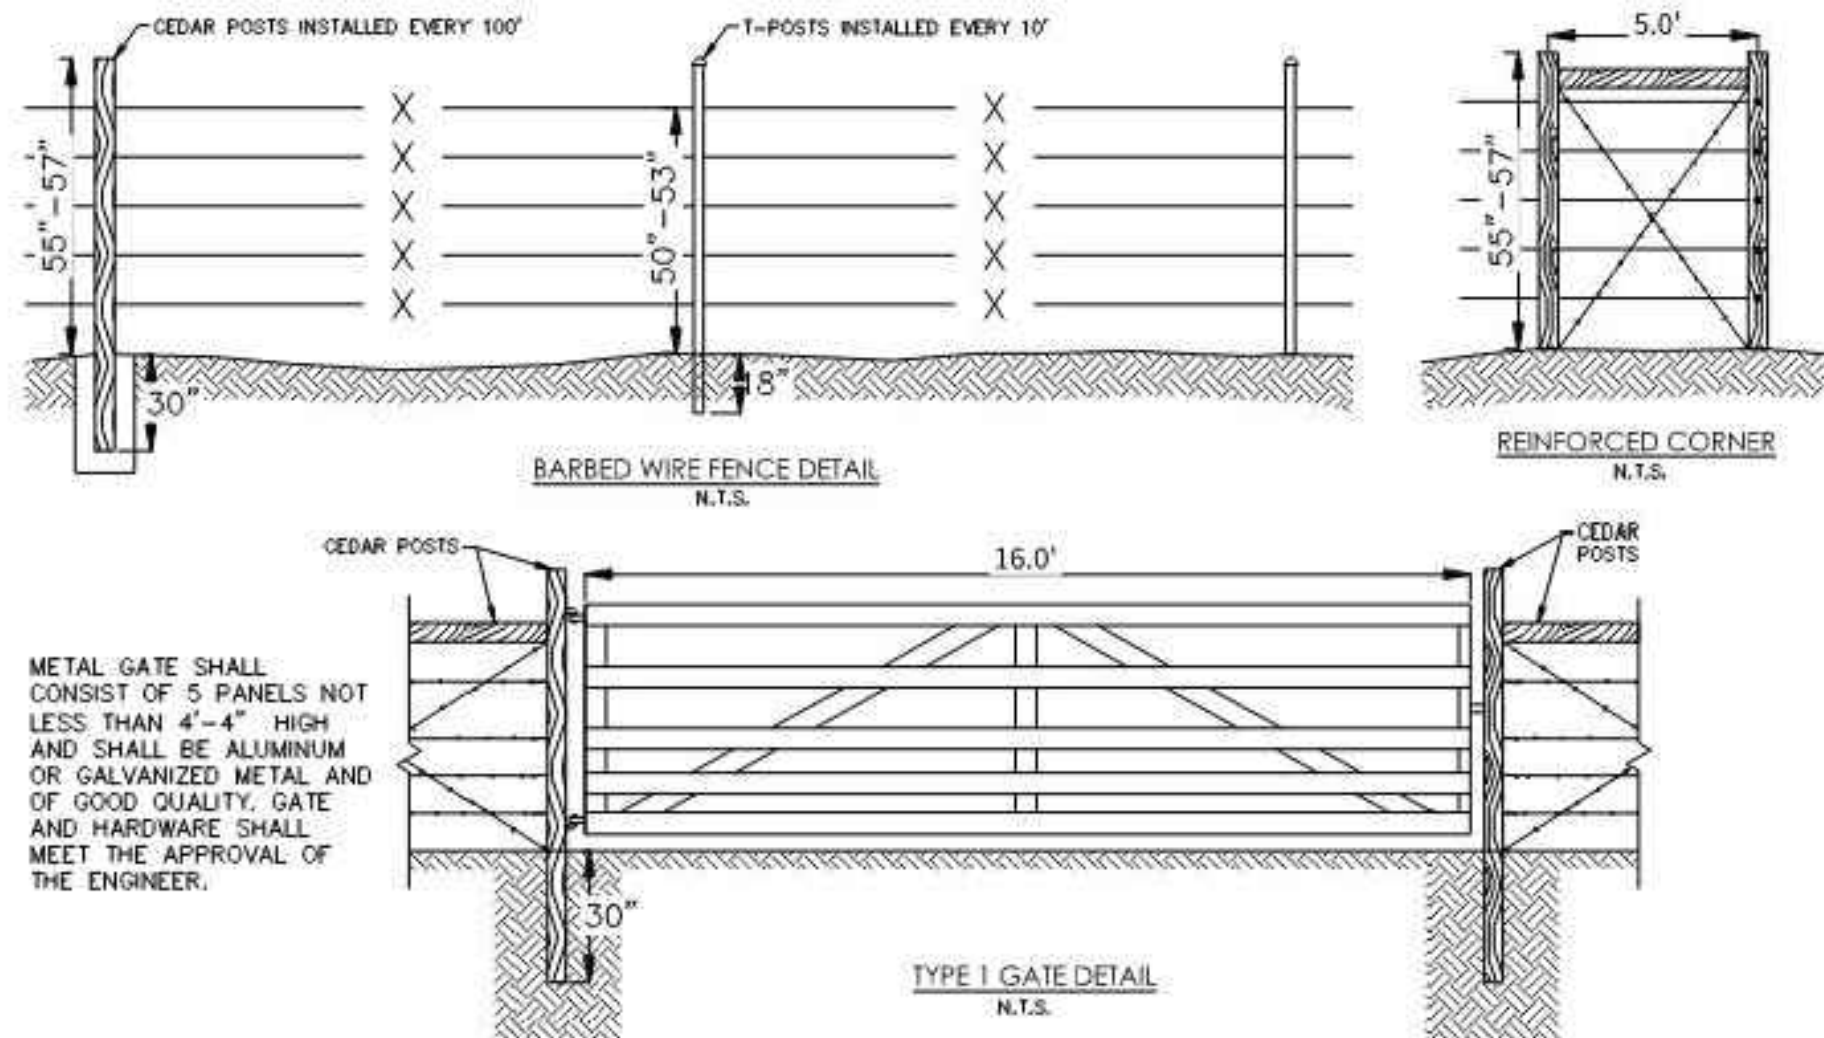

STONE GARDEN
SAN ANTONIO, TEXAS

FENCE EXHIBIT

PLAT NO. -
JOB NO. 12482-00
DATE JANUARY 2022
DESIGNER -
CHECKED DW DRAWN FK
SHEET 1 of 1

PAPE-DAWSON
ENGINEERS
SAN ANTONIO | AUSTIN | HOUSTON | FORT WORTH | DALLAS
2000 HW LOOP 410 | SAN ANTONIO, TX 78213 | 210.375.9000
TEXAS ENGINEERING FIRM #170 | TEXAS SURVEYING FIRM #10028800

NO.	REVISION	DATE