


Date: Nov 27, 2023, 12:54pm User: JD, id: 1040
File: P:\24\2482\11\Design\Exhibits\EX230816-SUPPLEMENTAL-TREE-.dwg

THIS DOCUMENT HAS BEEN PRODUCED FROM MATERIAL THAT WAS STORED AND/OR TRANSMITTED ELECTRONICALLY AND MAY HAVE BEEN INADVERTENTLY ALTERED. RELY ONLY ON FINAL HARDCOPY MATERIALS BEARING THE CONSULTANT'S ORIGINAL SIGNATURE AND SEAL. AERIAL IMAGERY PROVIDED BY GOOGLE/UNLESS OTHERWISE NOTED. Imagery © 2016,CAPCOG/Digital Globe, Texas Orthomography Program, USDA Farm Service Agency.

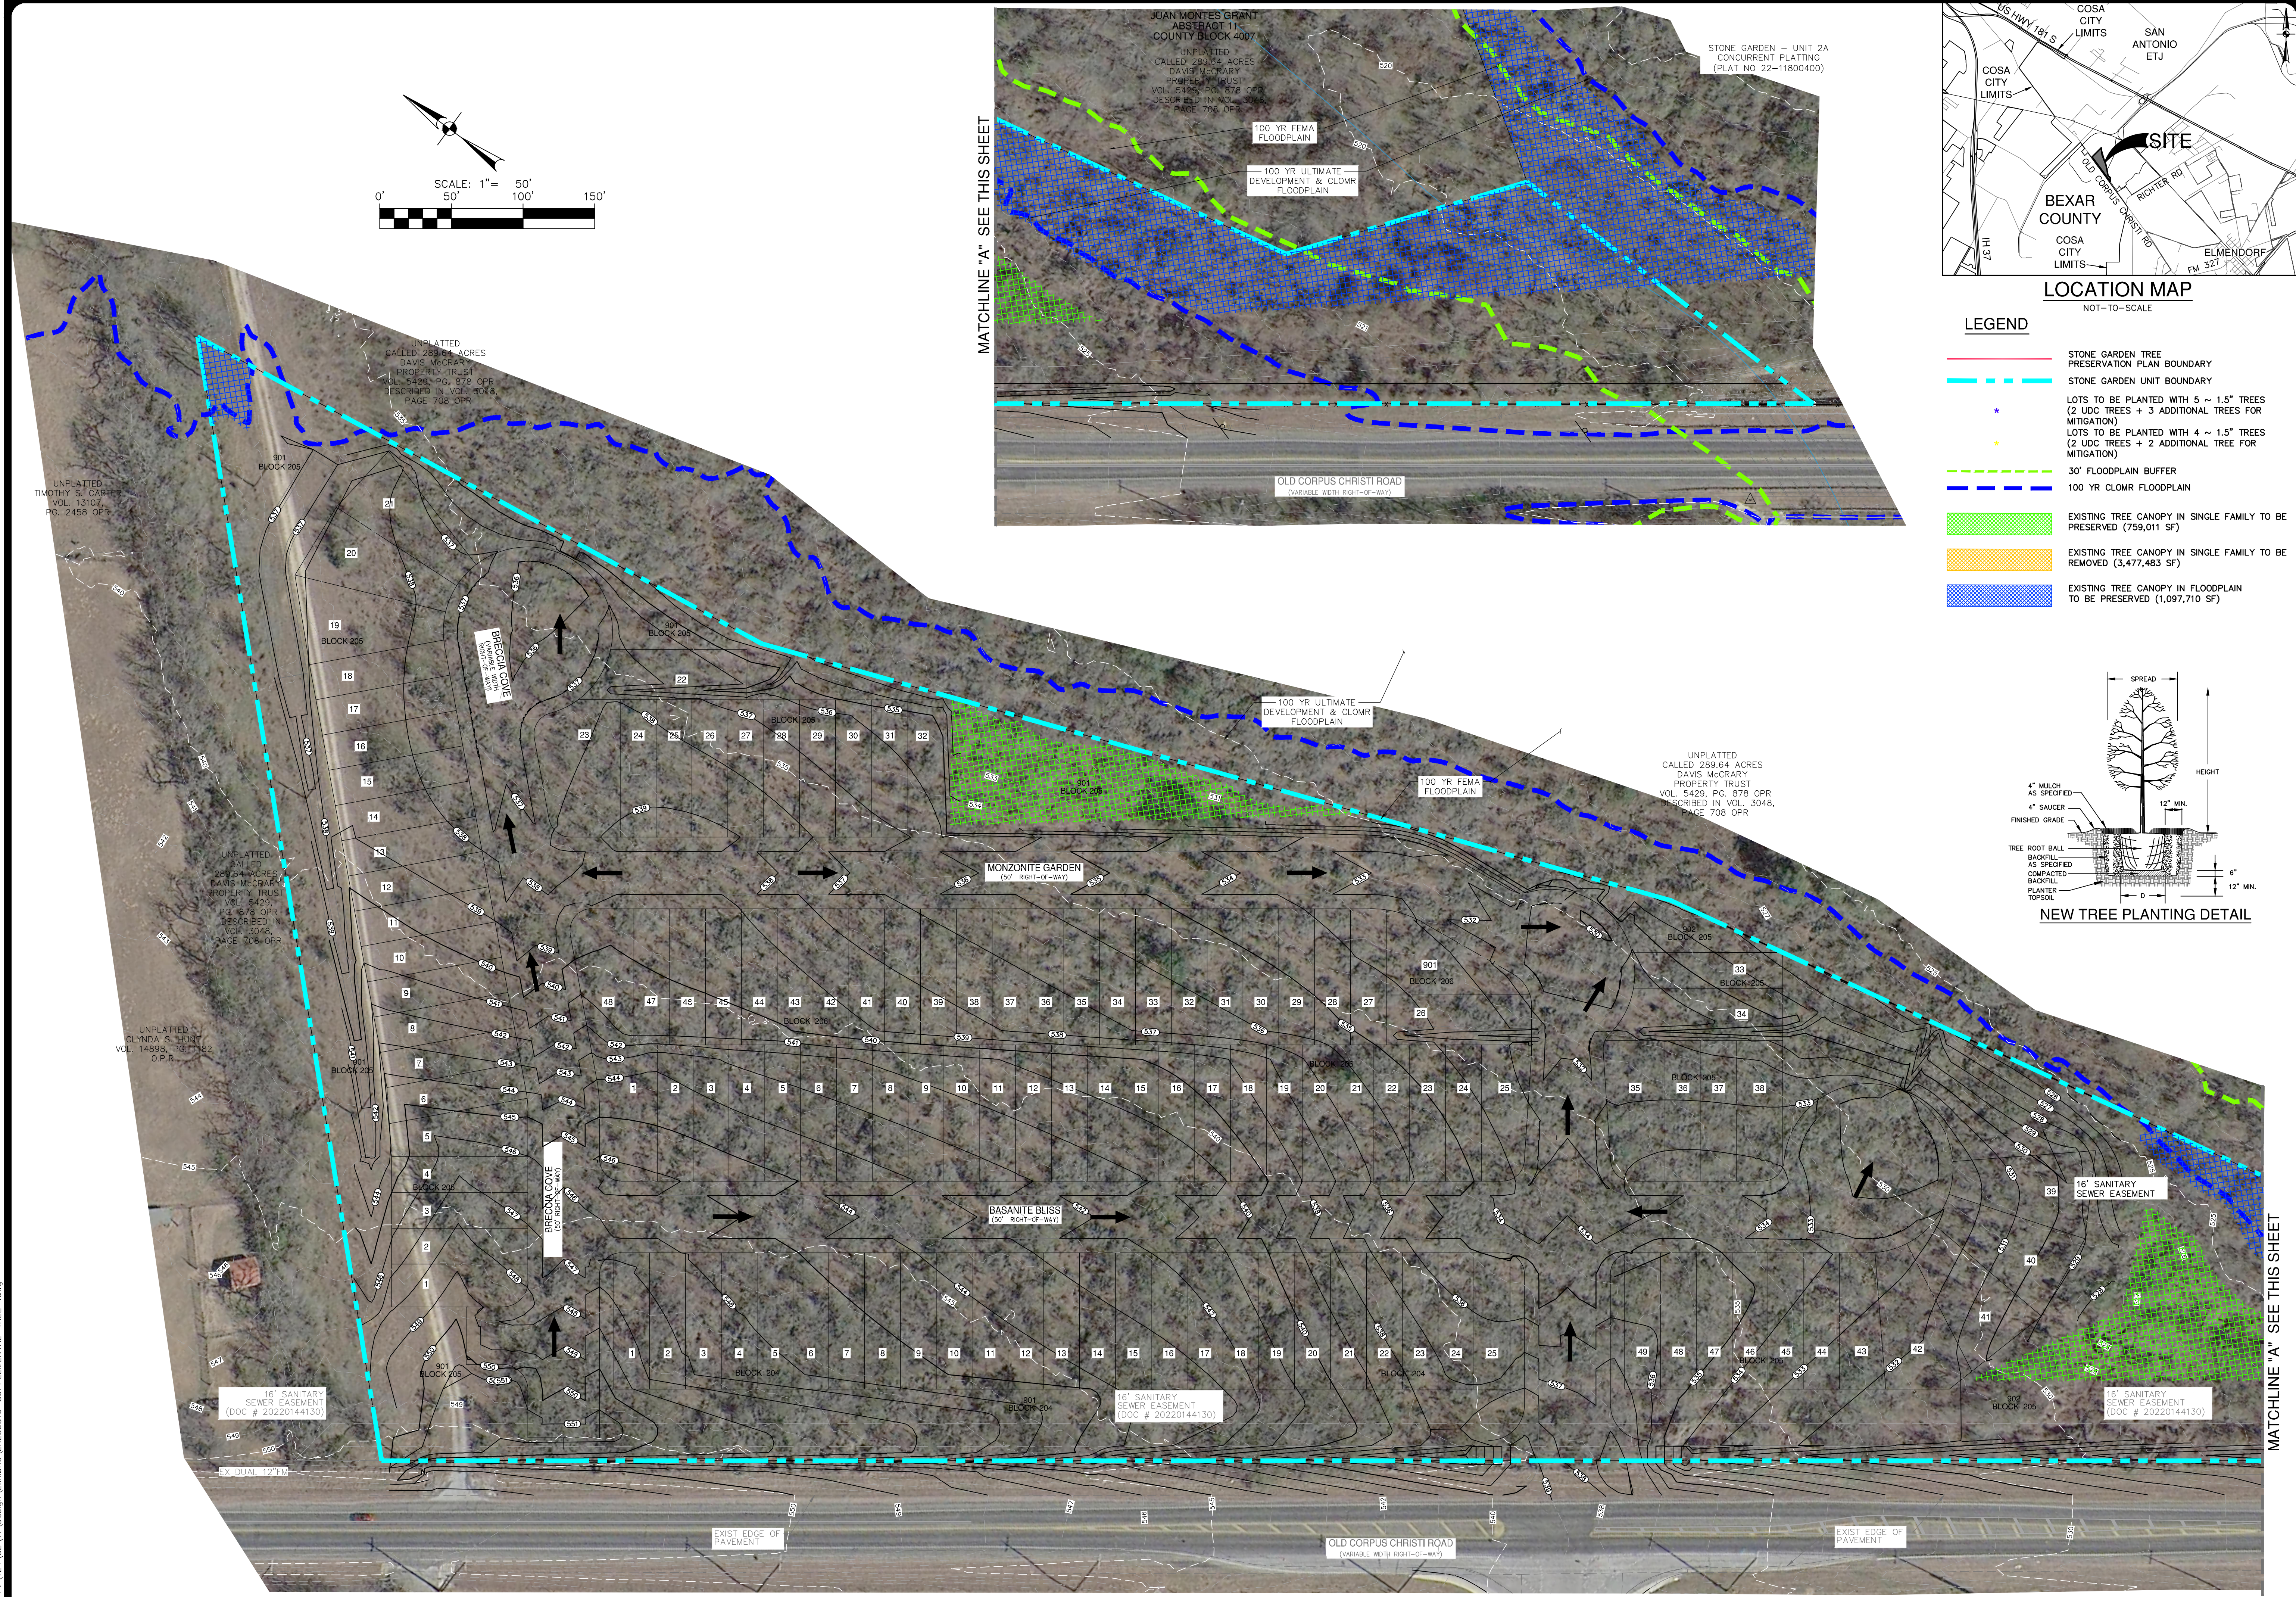

DATE

NO. REVISION

PLAT NO. 23-11800213

JOB NO. 12482-11

DATE AUGUST 2023

DESIGNER CL

CHECKED SSC DRAWN J2D

SHEET 1 OF 1

STONE GARDEN - UNIT 3C

SAN ANTONIO, TEXAS

SUPPLEMENTAL TREE EXHIBIT

PAPE-DAWSON

ENGINEERS

SAN ANTONIO | AUSTIN | HOUSTON | FORT WORTH | DALLAS

2000 HW LOOP 410 | SAN ANTONIO, TX 78213 | 210.375.9000

TEXAS ENGINEERING FIRM #470 | TEXAS SURVEYING FIRM #10028800