

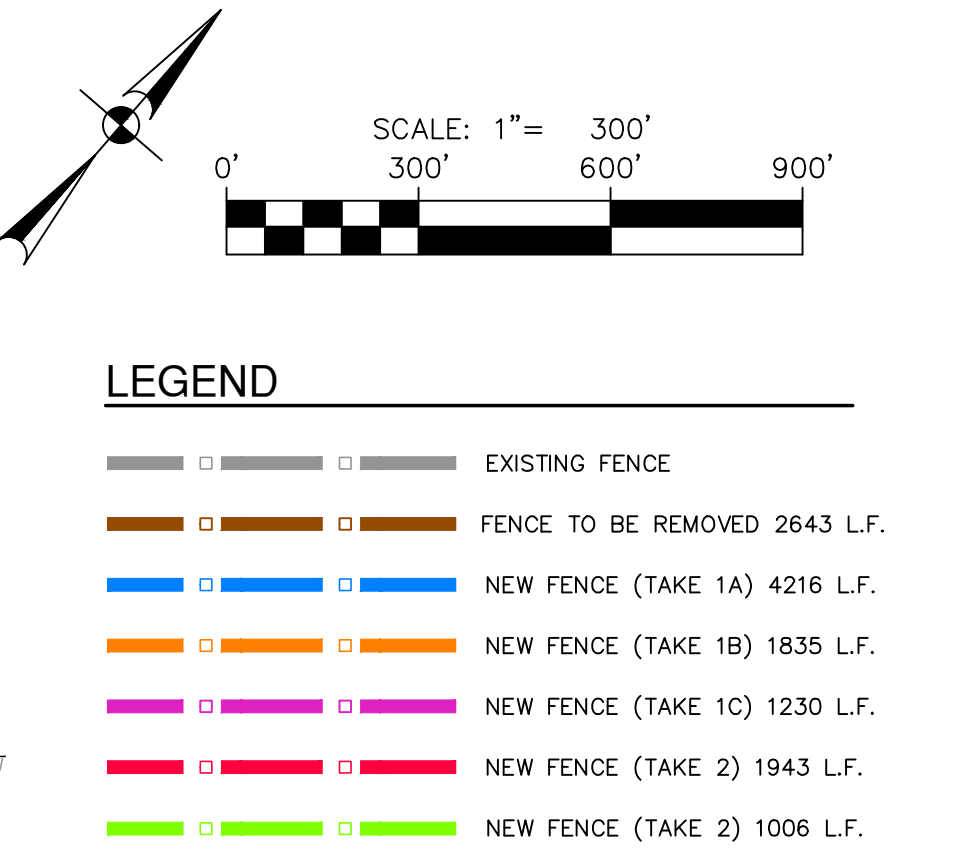
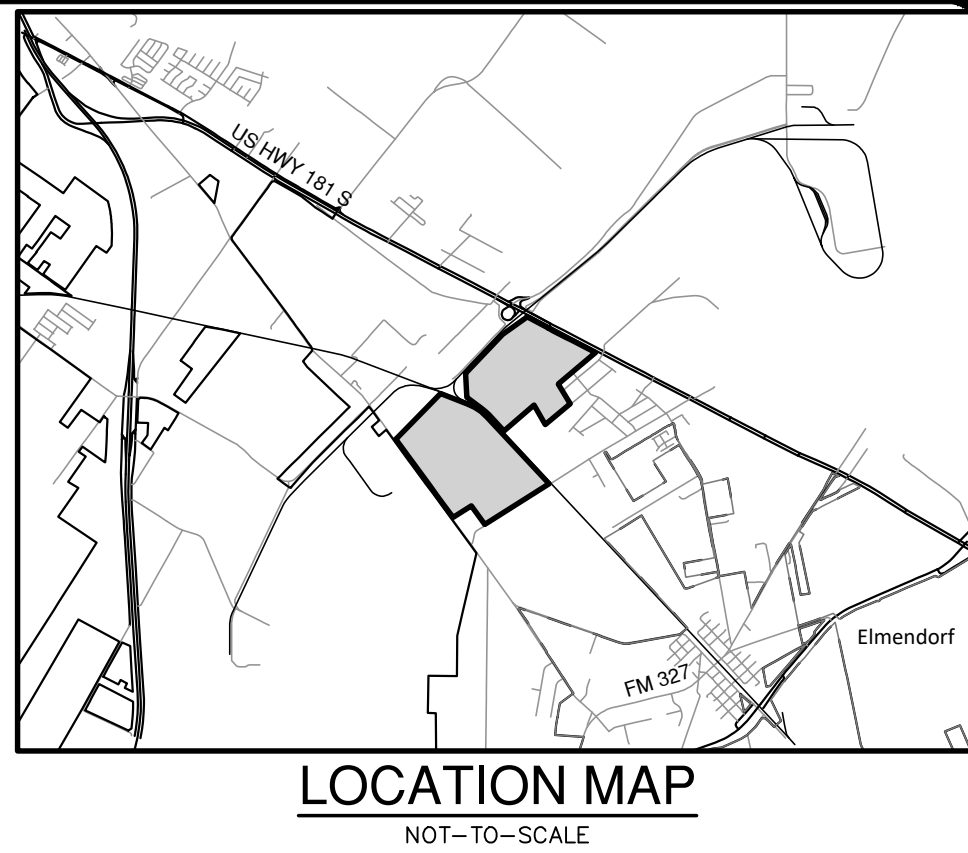
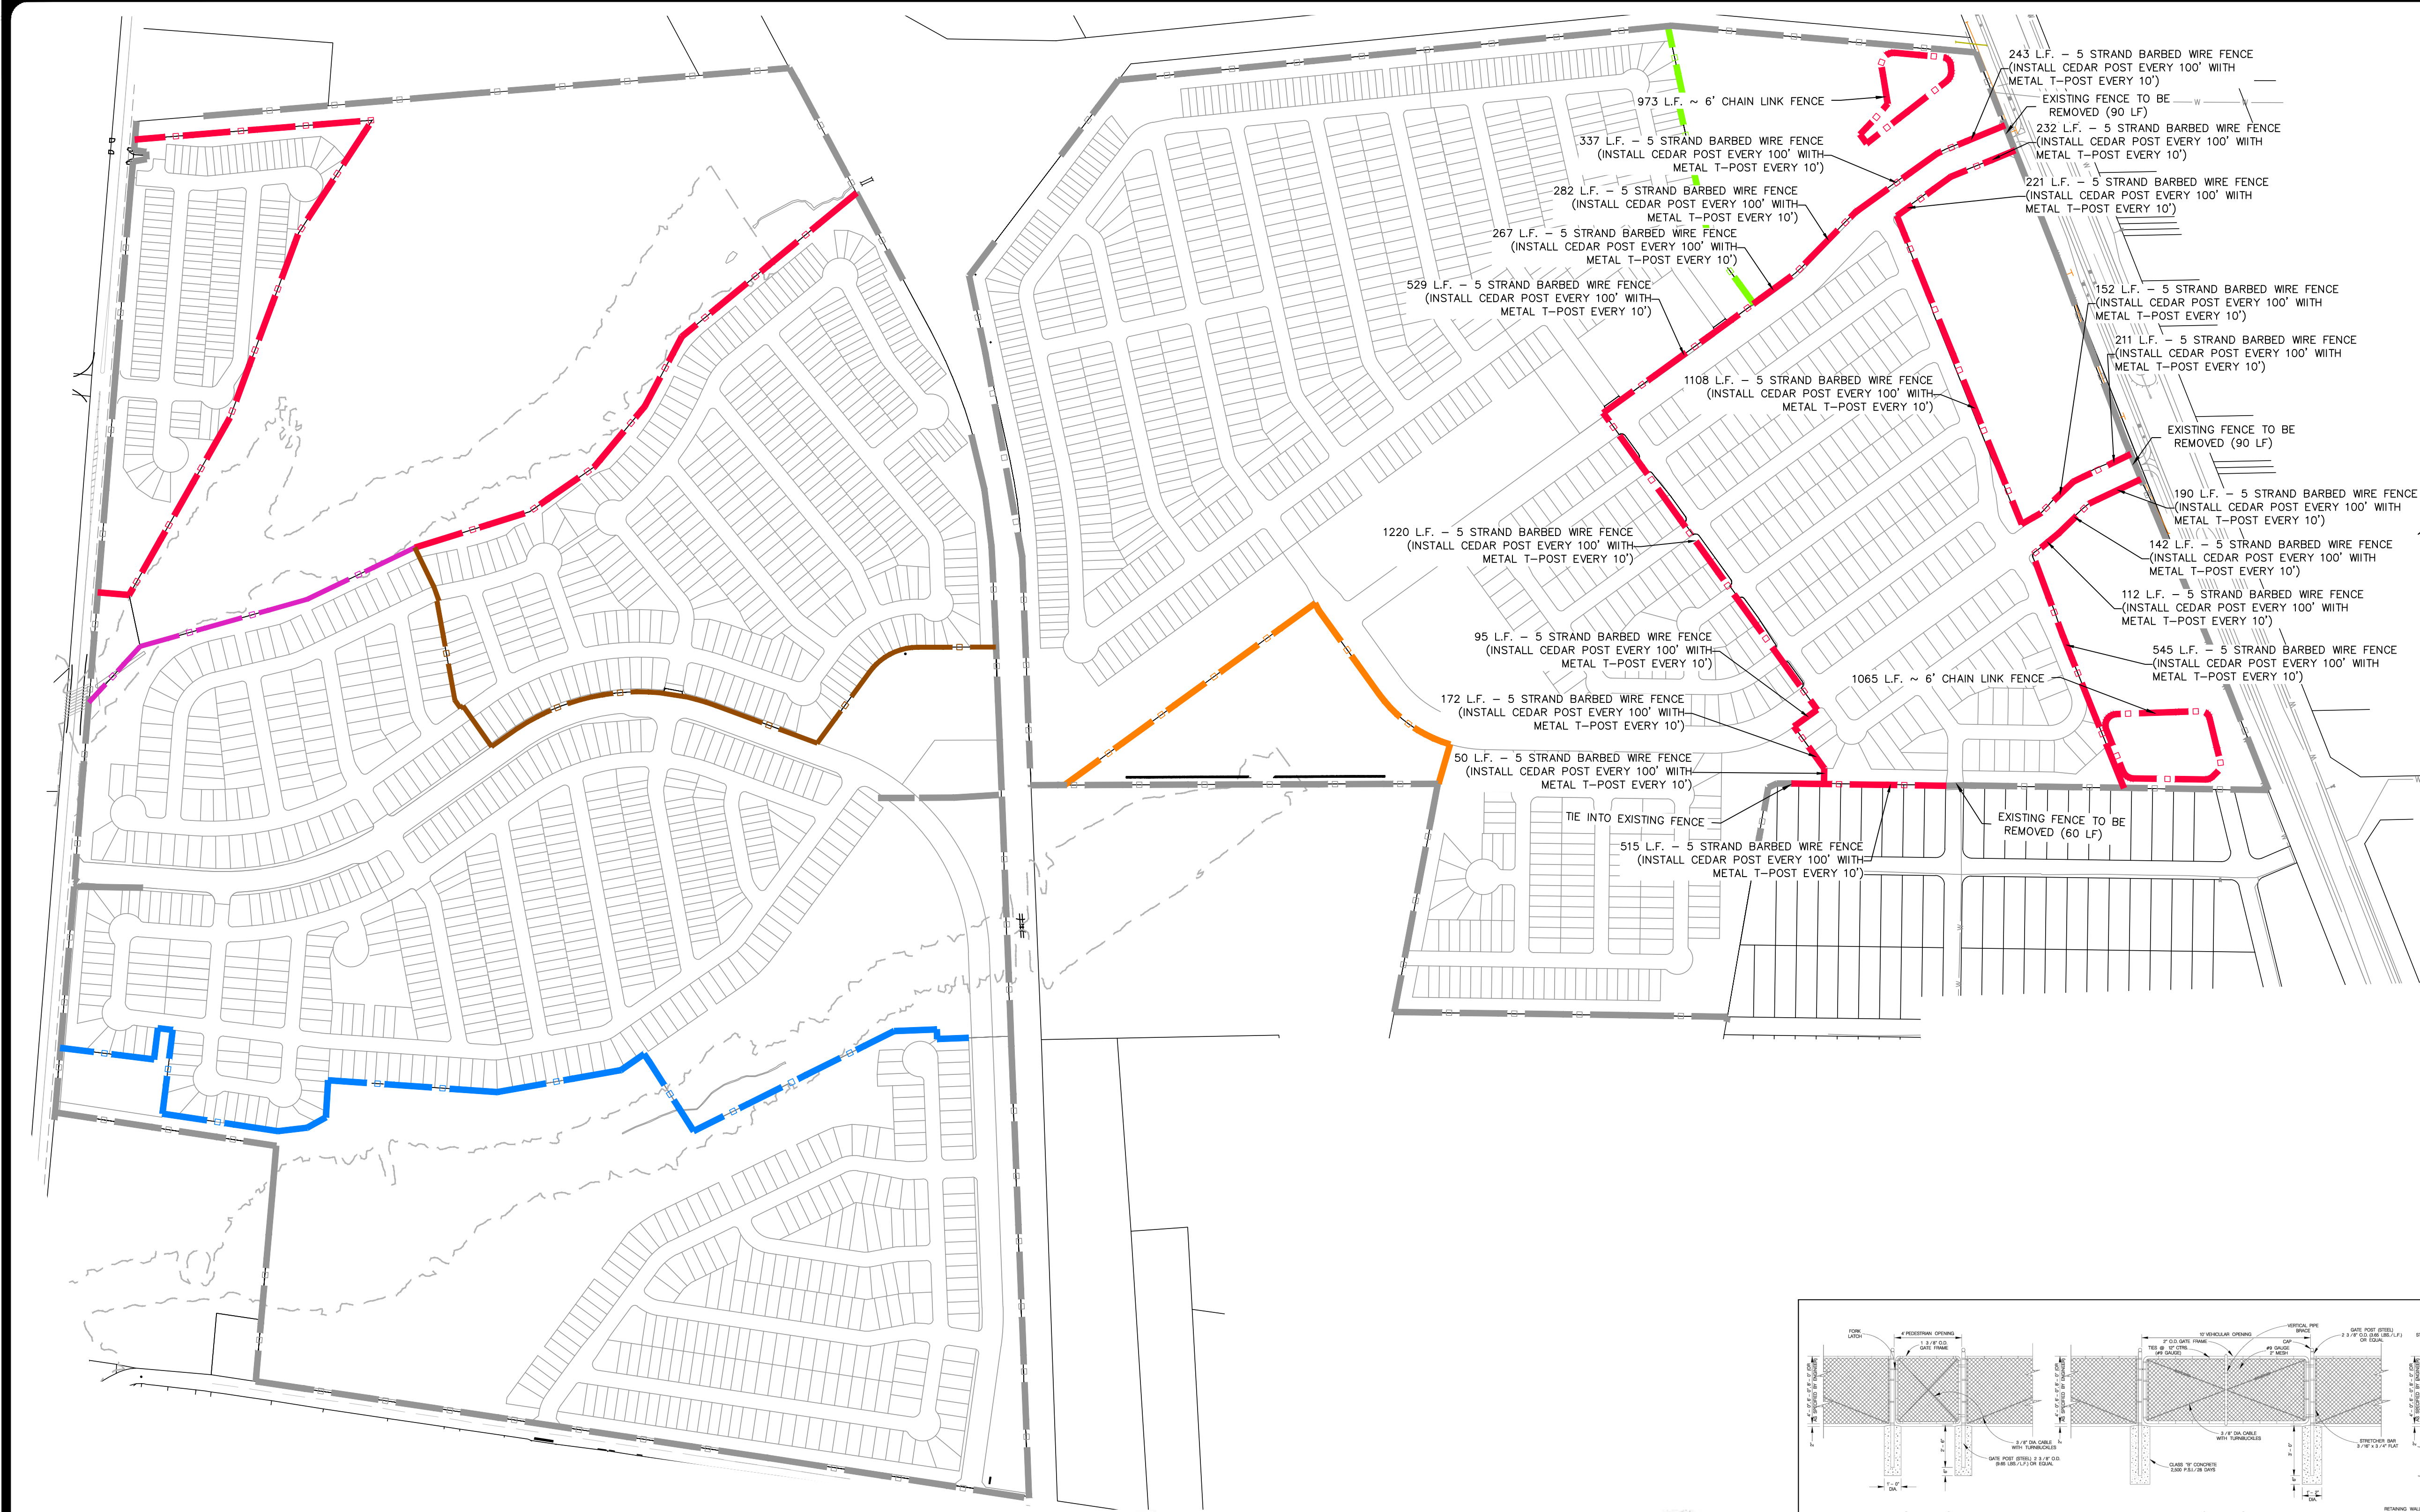


Date: Nov. 05, 2024, 3:49am, User: JD, c:\dwg\stone garden\stone garden unit 4a fence exhibit.dwg  
File: P:\12482\13\Design\Civil\Exhibit\Stone Garden Unit 4a Fence Exhibit.dwg

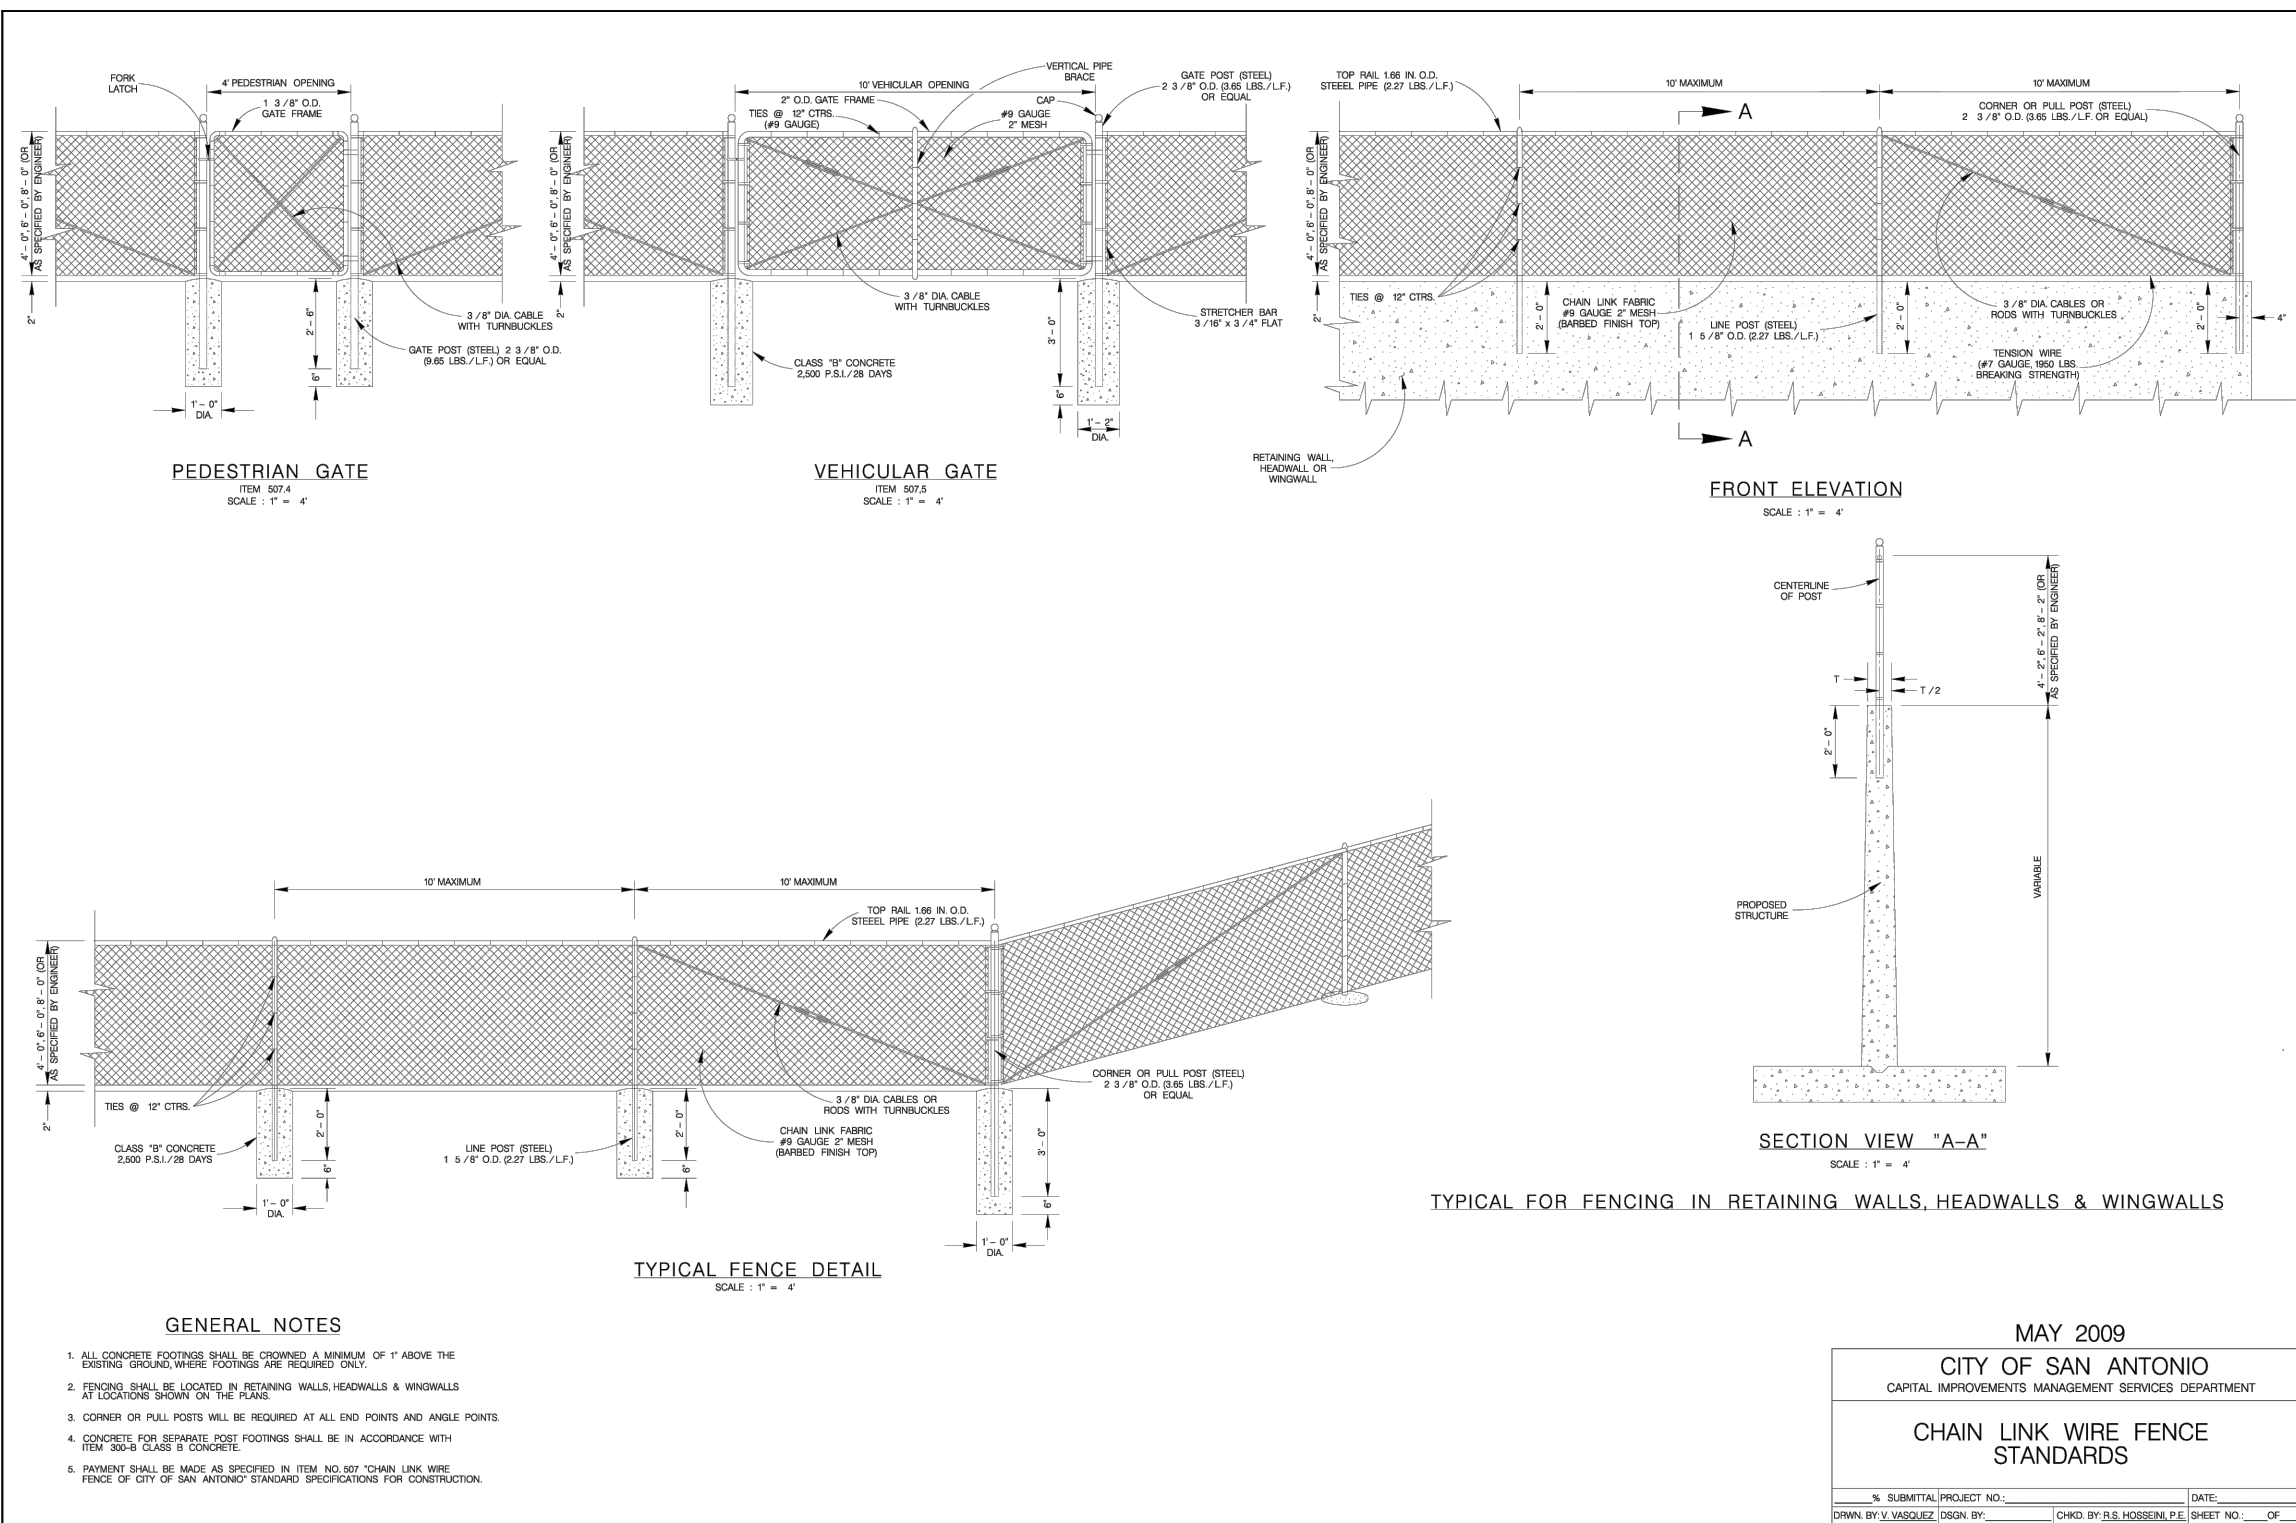

- GENERAL NOTES
1. LATCHES FOR GATES SHALL BE GOOD COMMERCIAL QUALITY AND DESIGN LATCH OF THE SPRING FORK OR CHAIN TYPE. ALL LATCHES SHALL BE SUITABLE TO THE GATE AND SHALL BE APPROVED BY THE ENGINEER.

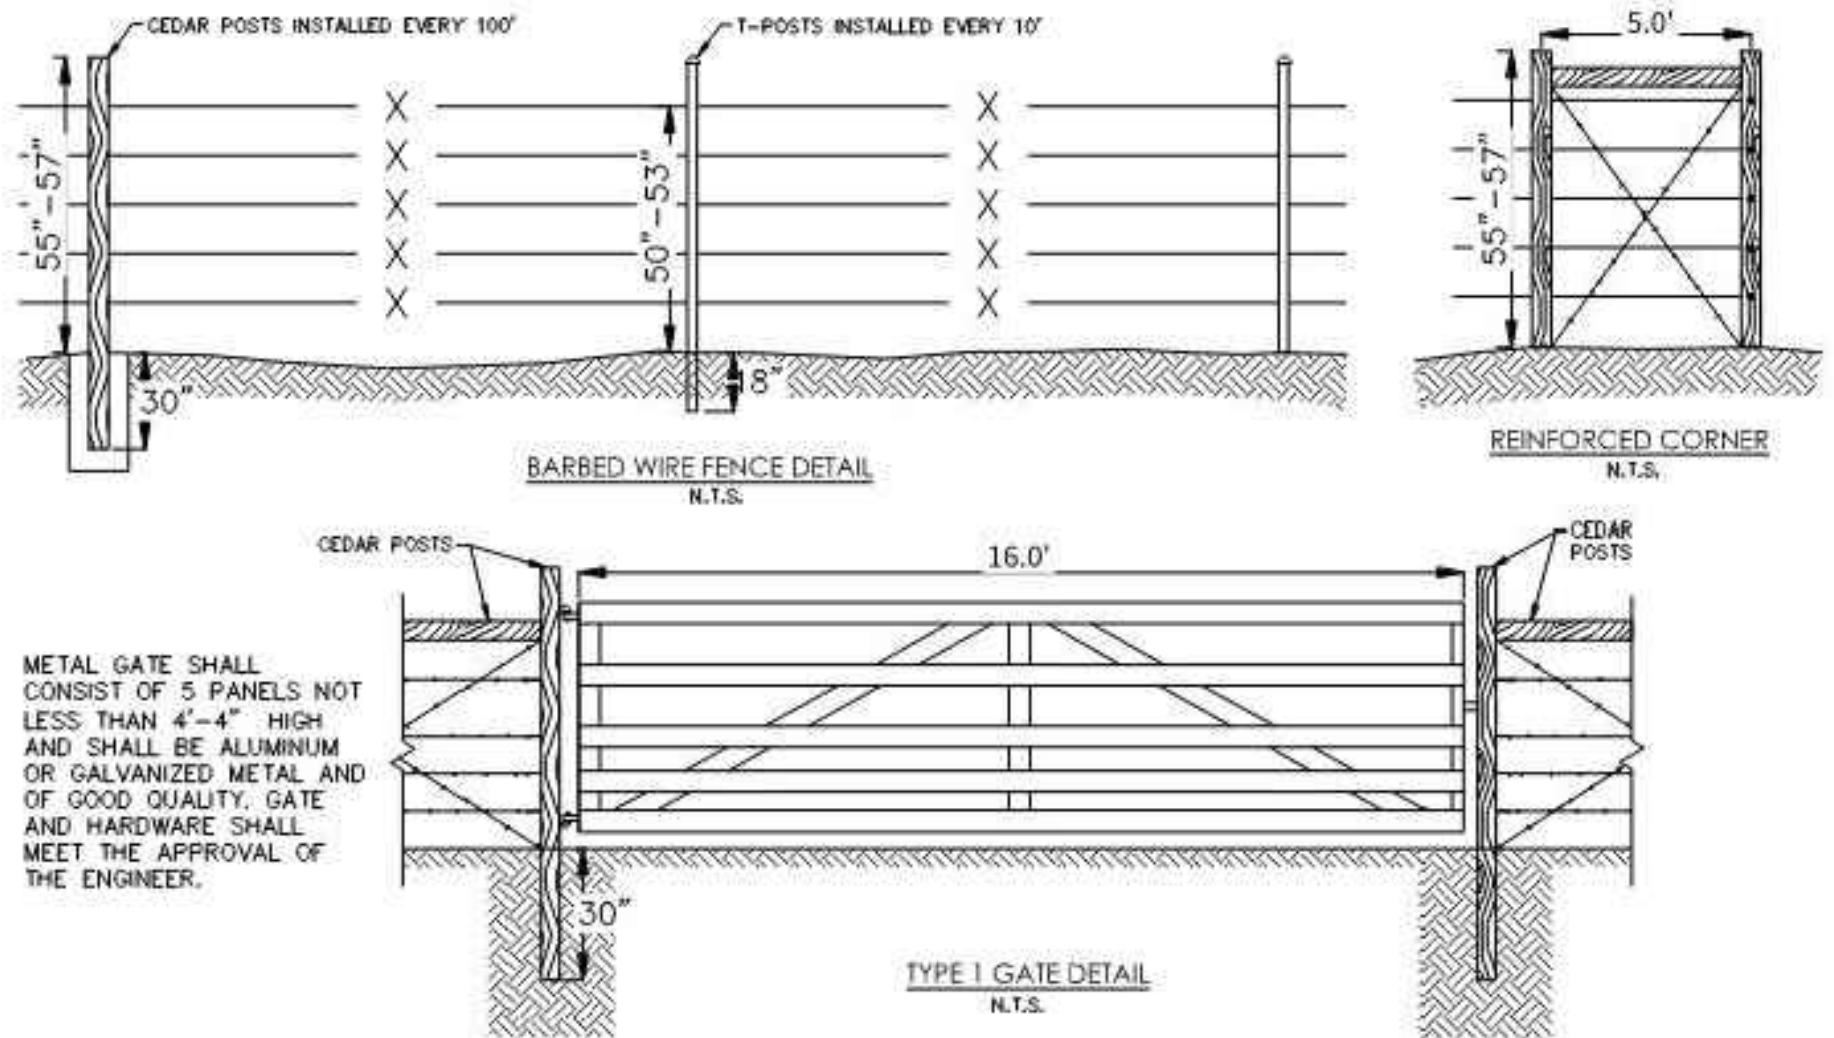

DATE

NO.

REVISION

STONE GARDEN  
SAN ANTONIO, TEXAS

FENCE EXHIBIT

PLAT NO.

JOB NO.

DATE

DESIGNER

CHECKED

DW

DRAWN

FK

SHEET

1 of 1

PAPE-DAWSON  
ENGINEERS

SAN ANTONIO | AUSTIN | HOUSTON | FORT WORTH | DALLAS  
2000 NW LOOP 410 | SAN ANTONIO, TX 78213 | 210.375.9000  
TEXAS ENGINEERING FIRM #470 | TEXAS SURVEYING FIRM #10028800

MAY 2009

CITY OF SAN ANTONIO

CAPITAL IMPROVEMENTS MANAGEMENT SERVICES DEPARTMENT

CHAIN LINK WIRE FENCE  
STANDARDS

DATE

DATE